





1929 – SLP 01
16 ETON ROAD SITE LOCATION PLAN
AREA 2 HA
SCALE 1:1250 on A4
CENTRE COORDINATES: 527696, 184461

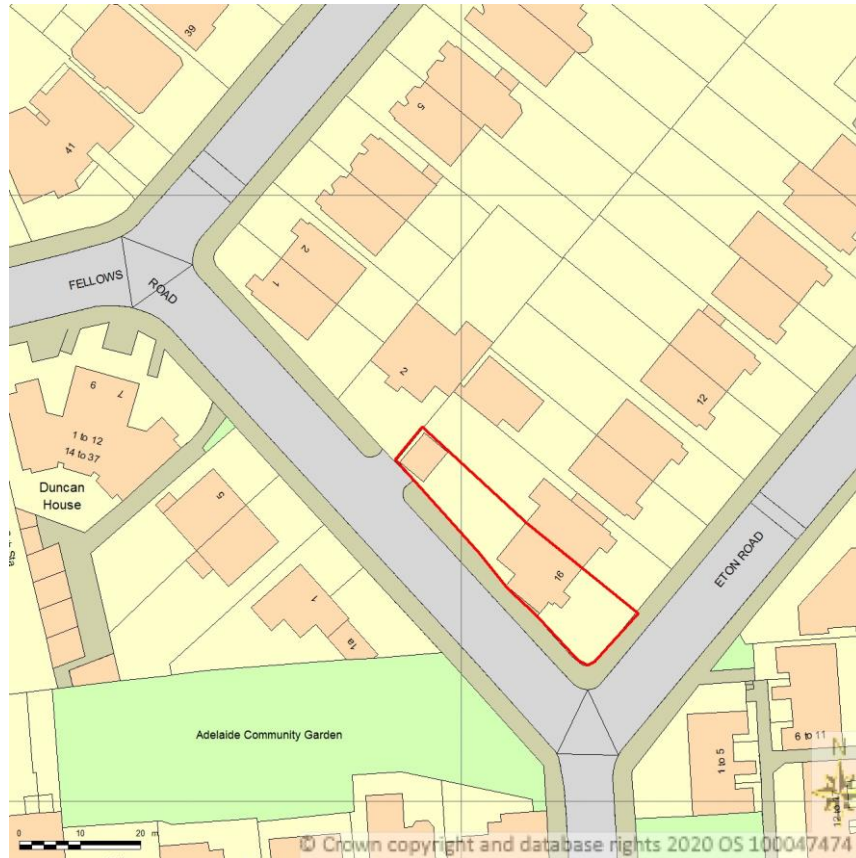

Supplied by Streetwise Maps Ltd
www.streetwise.net
Licence No: 100047474
15/01/2020 18:05

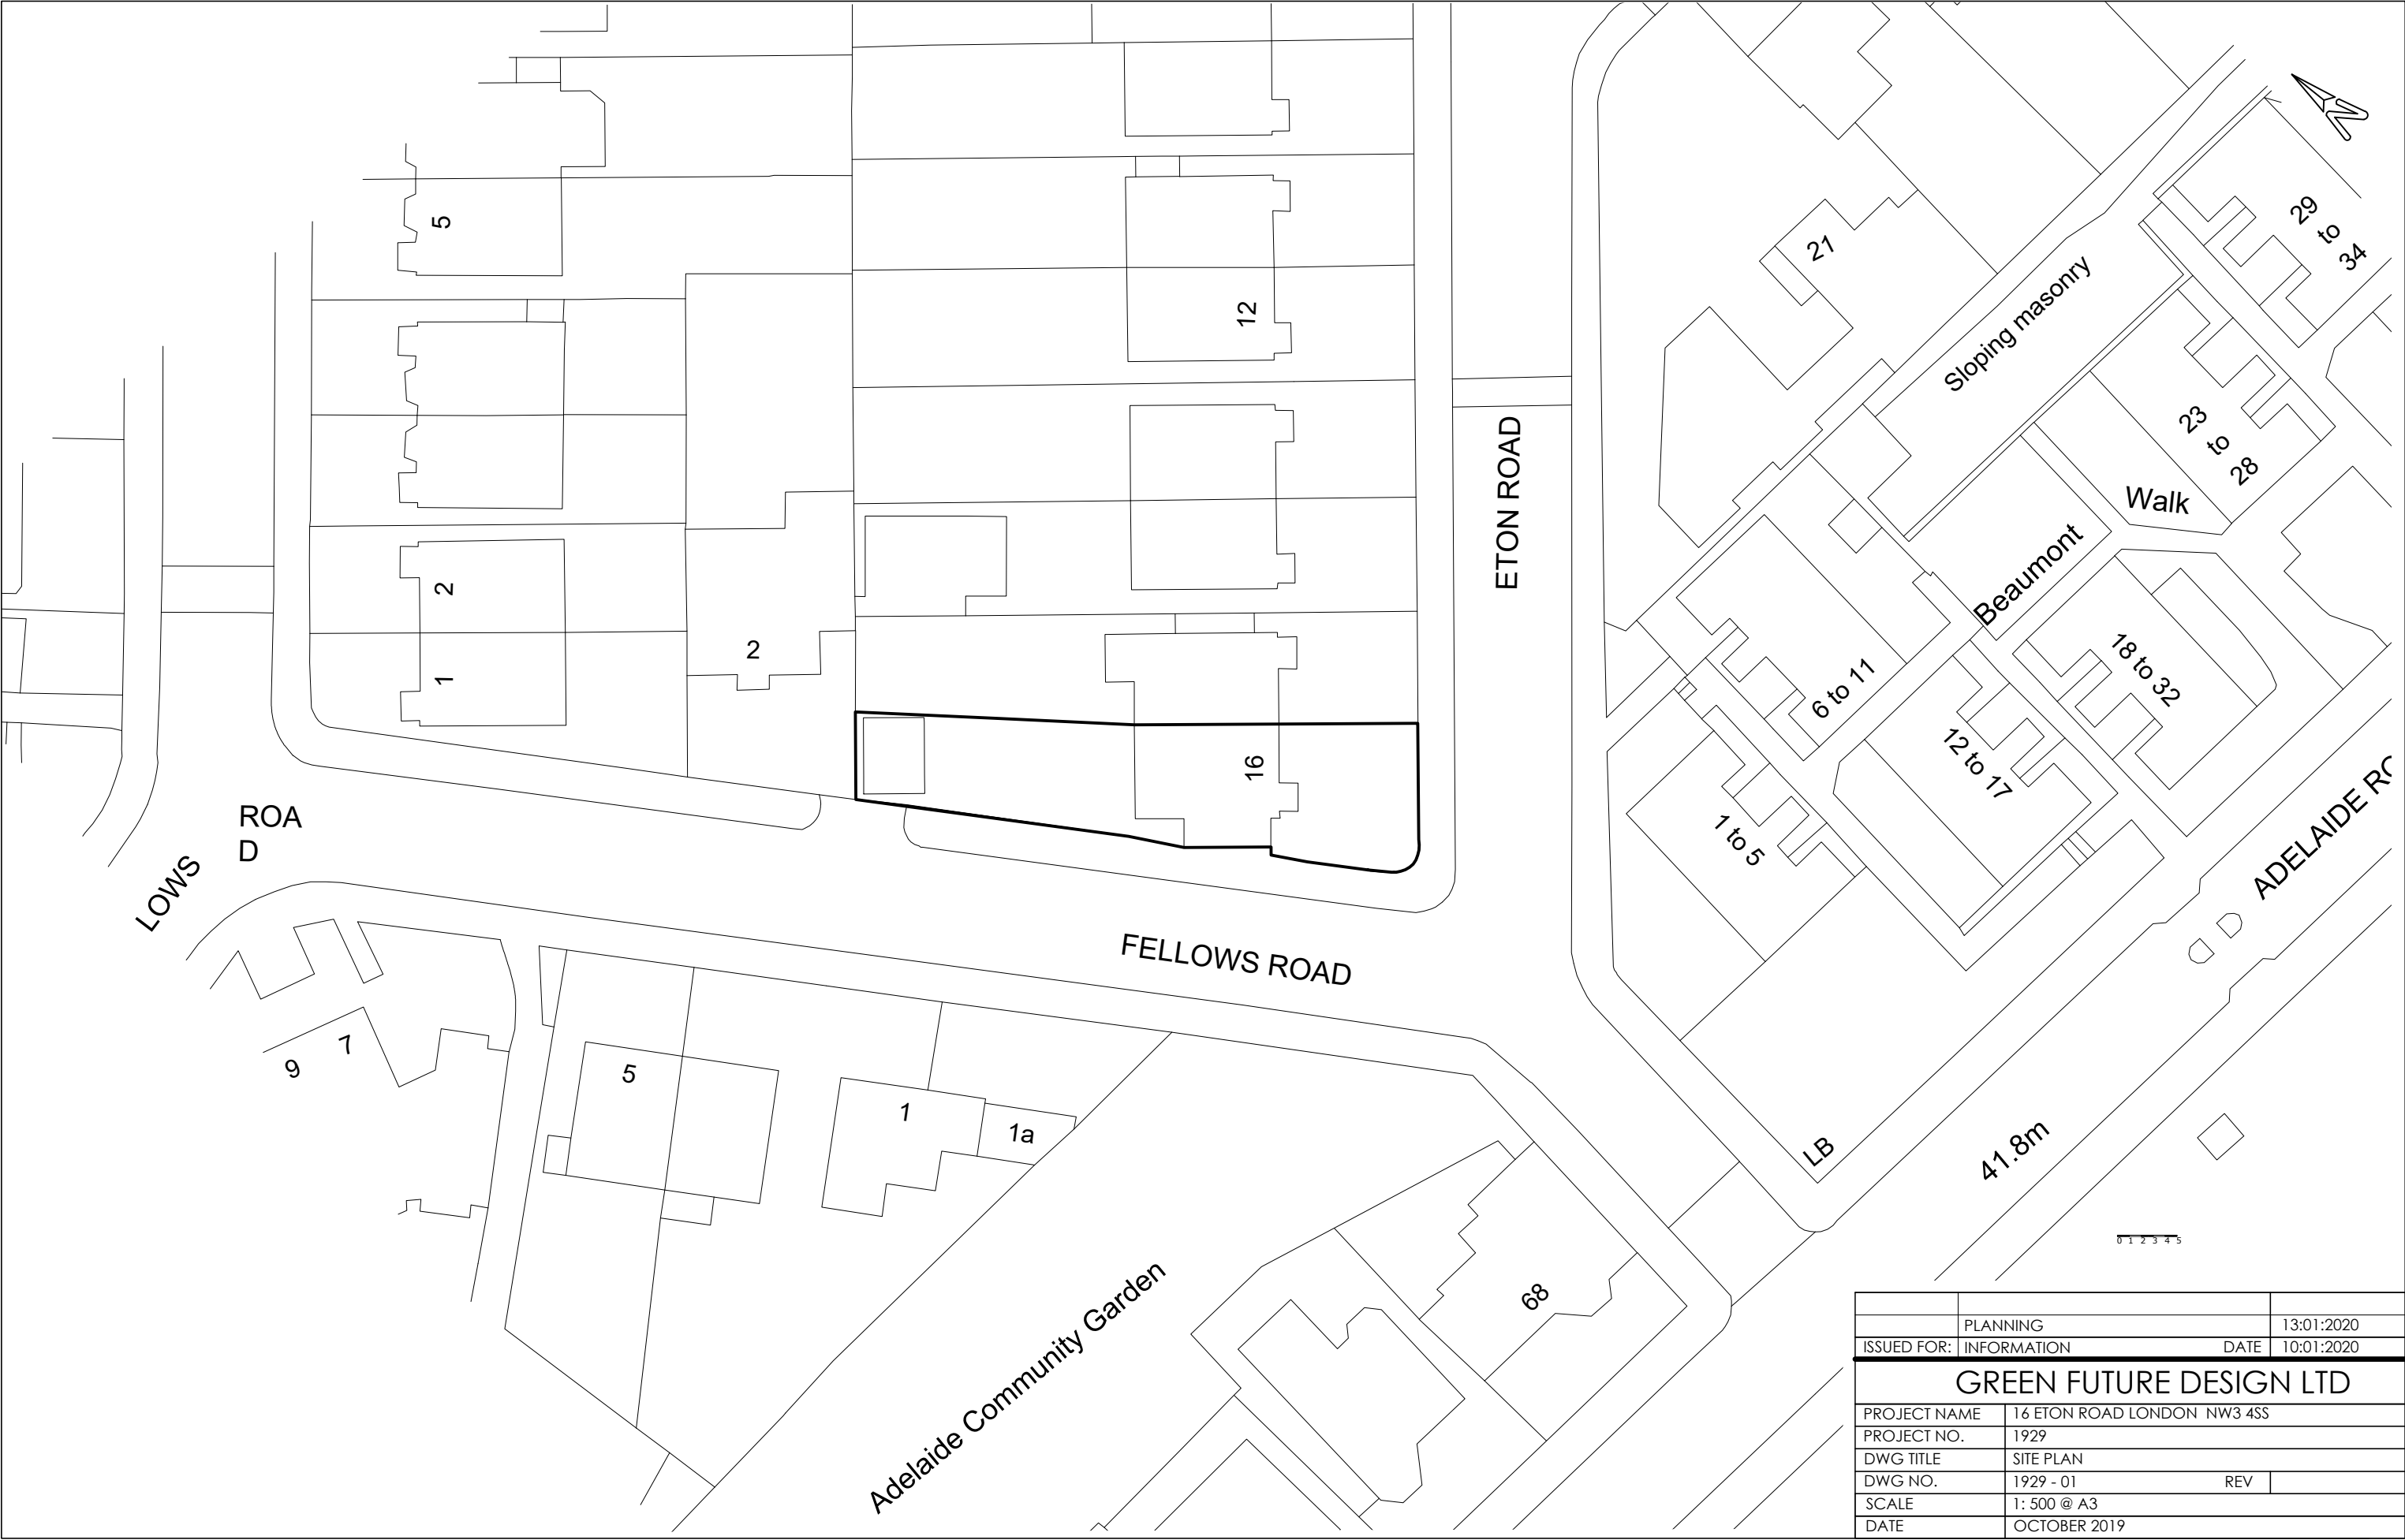


	PLANNING	13:01:2020
ISSUED FOR:	INFORMATION	DATE 10:01:2020
GREEN FUTURE DESIGN LTD		
PROJECT NAME	16 ETON ROAD LONDON NW3 4SS	
PROJECT NO.	1929	
DWG TITLE	SITE PLAN	
DWG NO.	1929 - 01	REV
SCALE	1: 500 @ A3	
DATE	OCTOBER 2019	

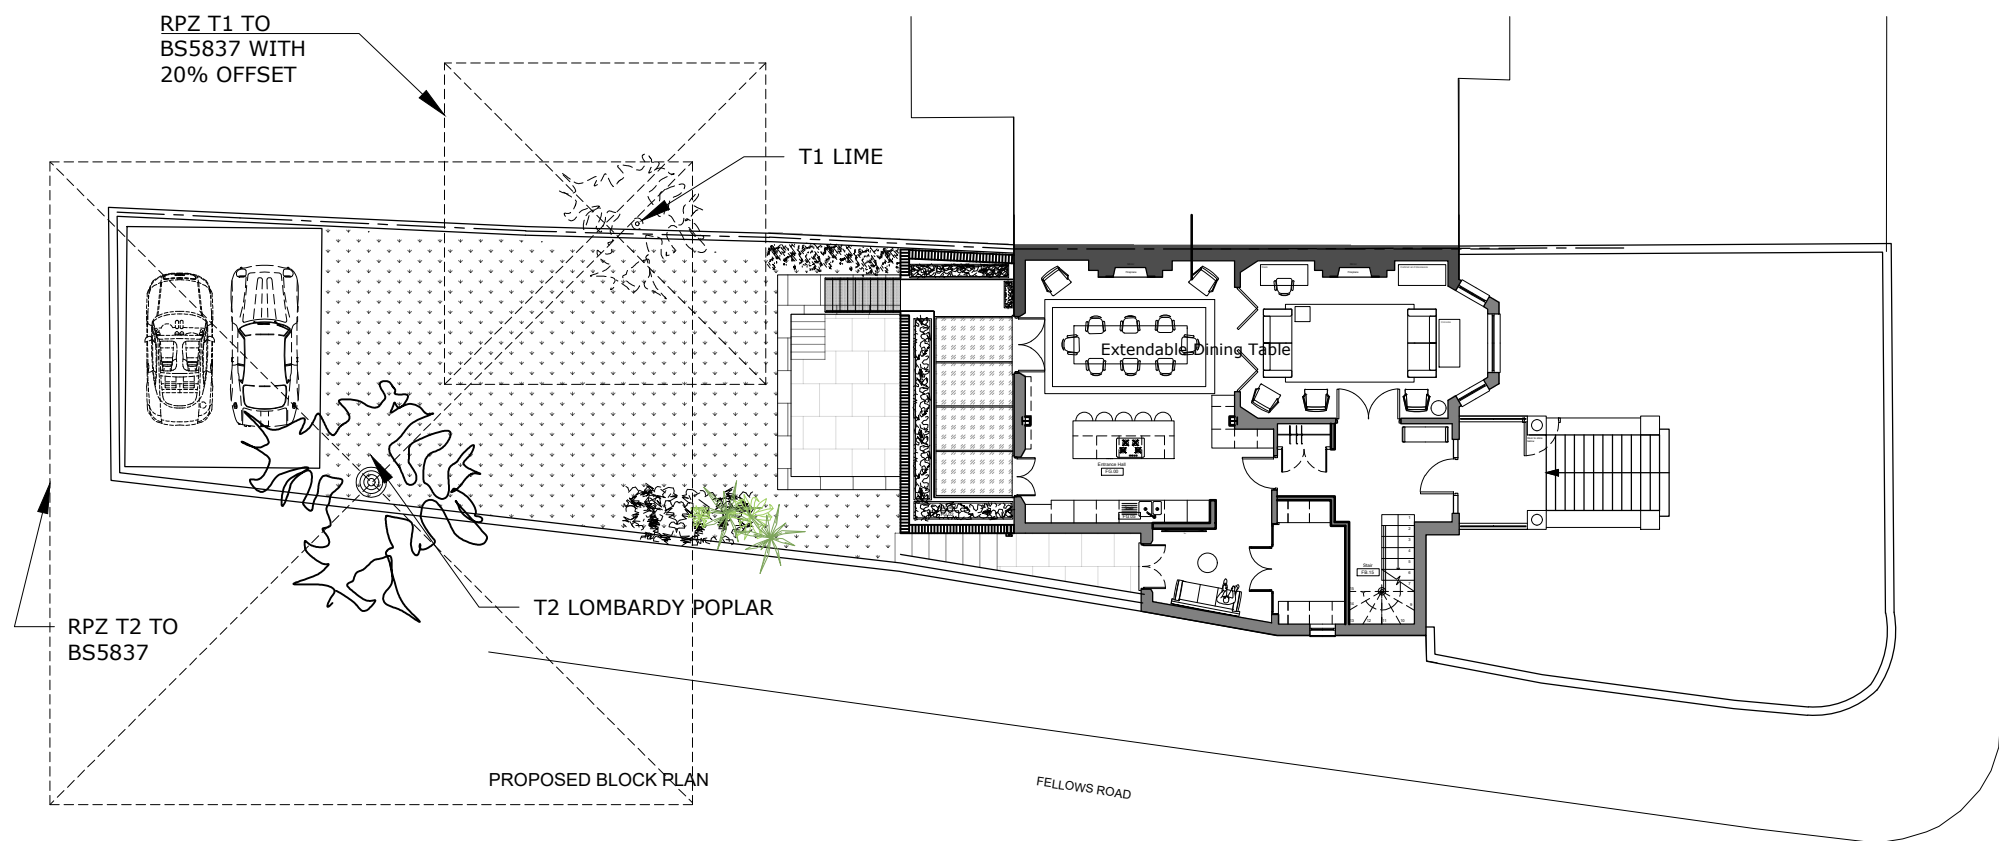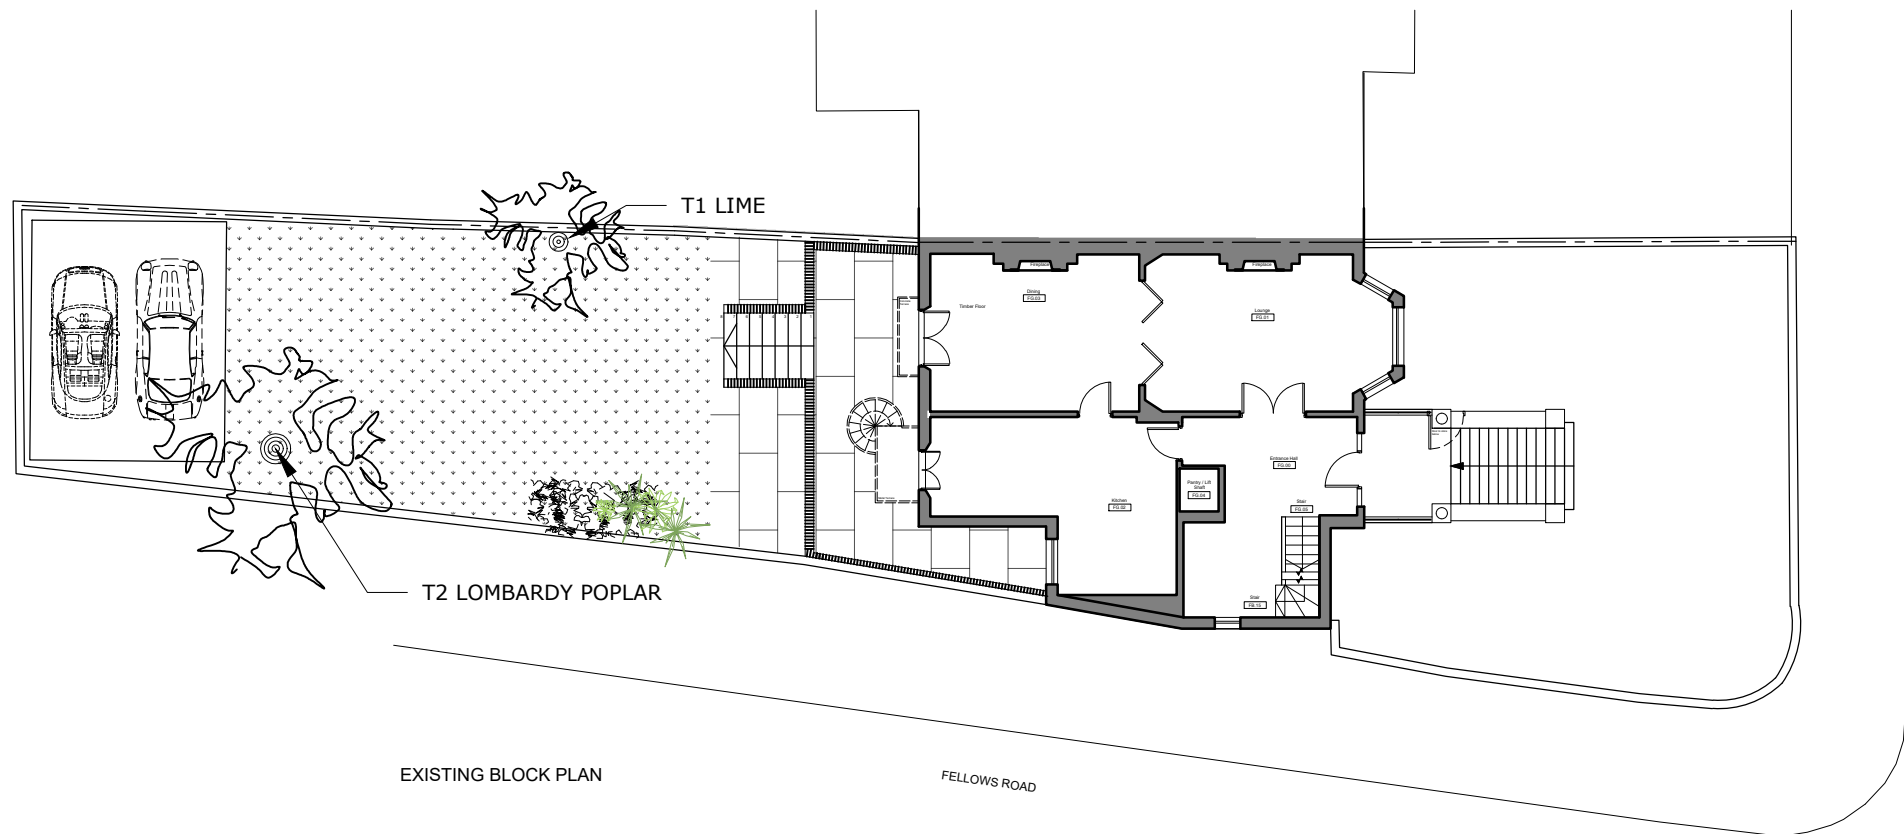


0 1 2 3 4 5

	PLANNING	13:01:2020
ISSUED FOR:	INFORMATION	DATE 10:01:2020
GREEN FUTURE DESIGN LTD		
PROJECT NAME	16 ETON ROAD LONDON NW3 4SS	
PROJECT NO.	1929	
DWG TITLE	EXISTING/ PROPOSED BLOCK PLAN	
DWG NO.	1929 - 02	REV
SCALE	1: 200 @ A3	
DATE	OCTOBER 2019	

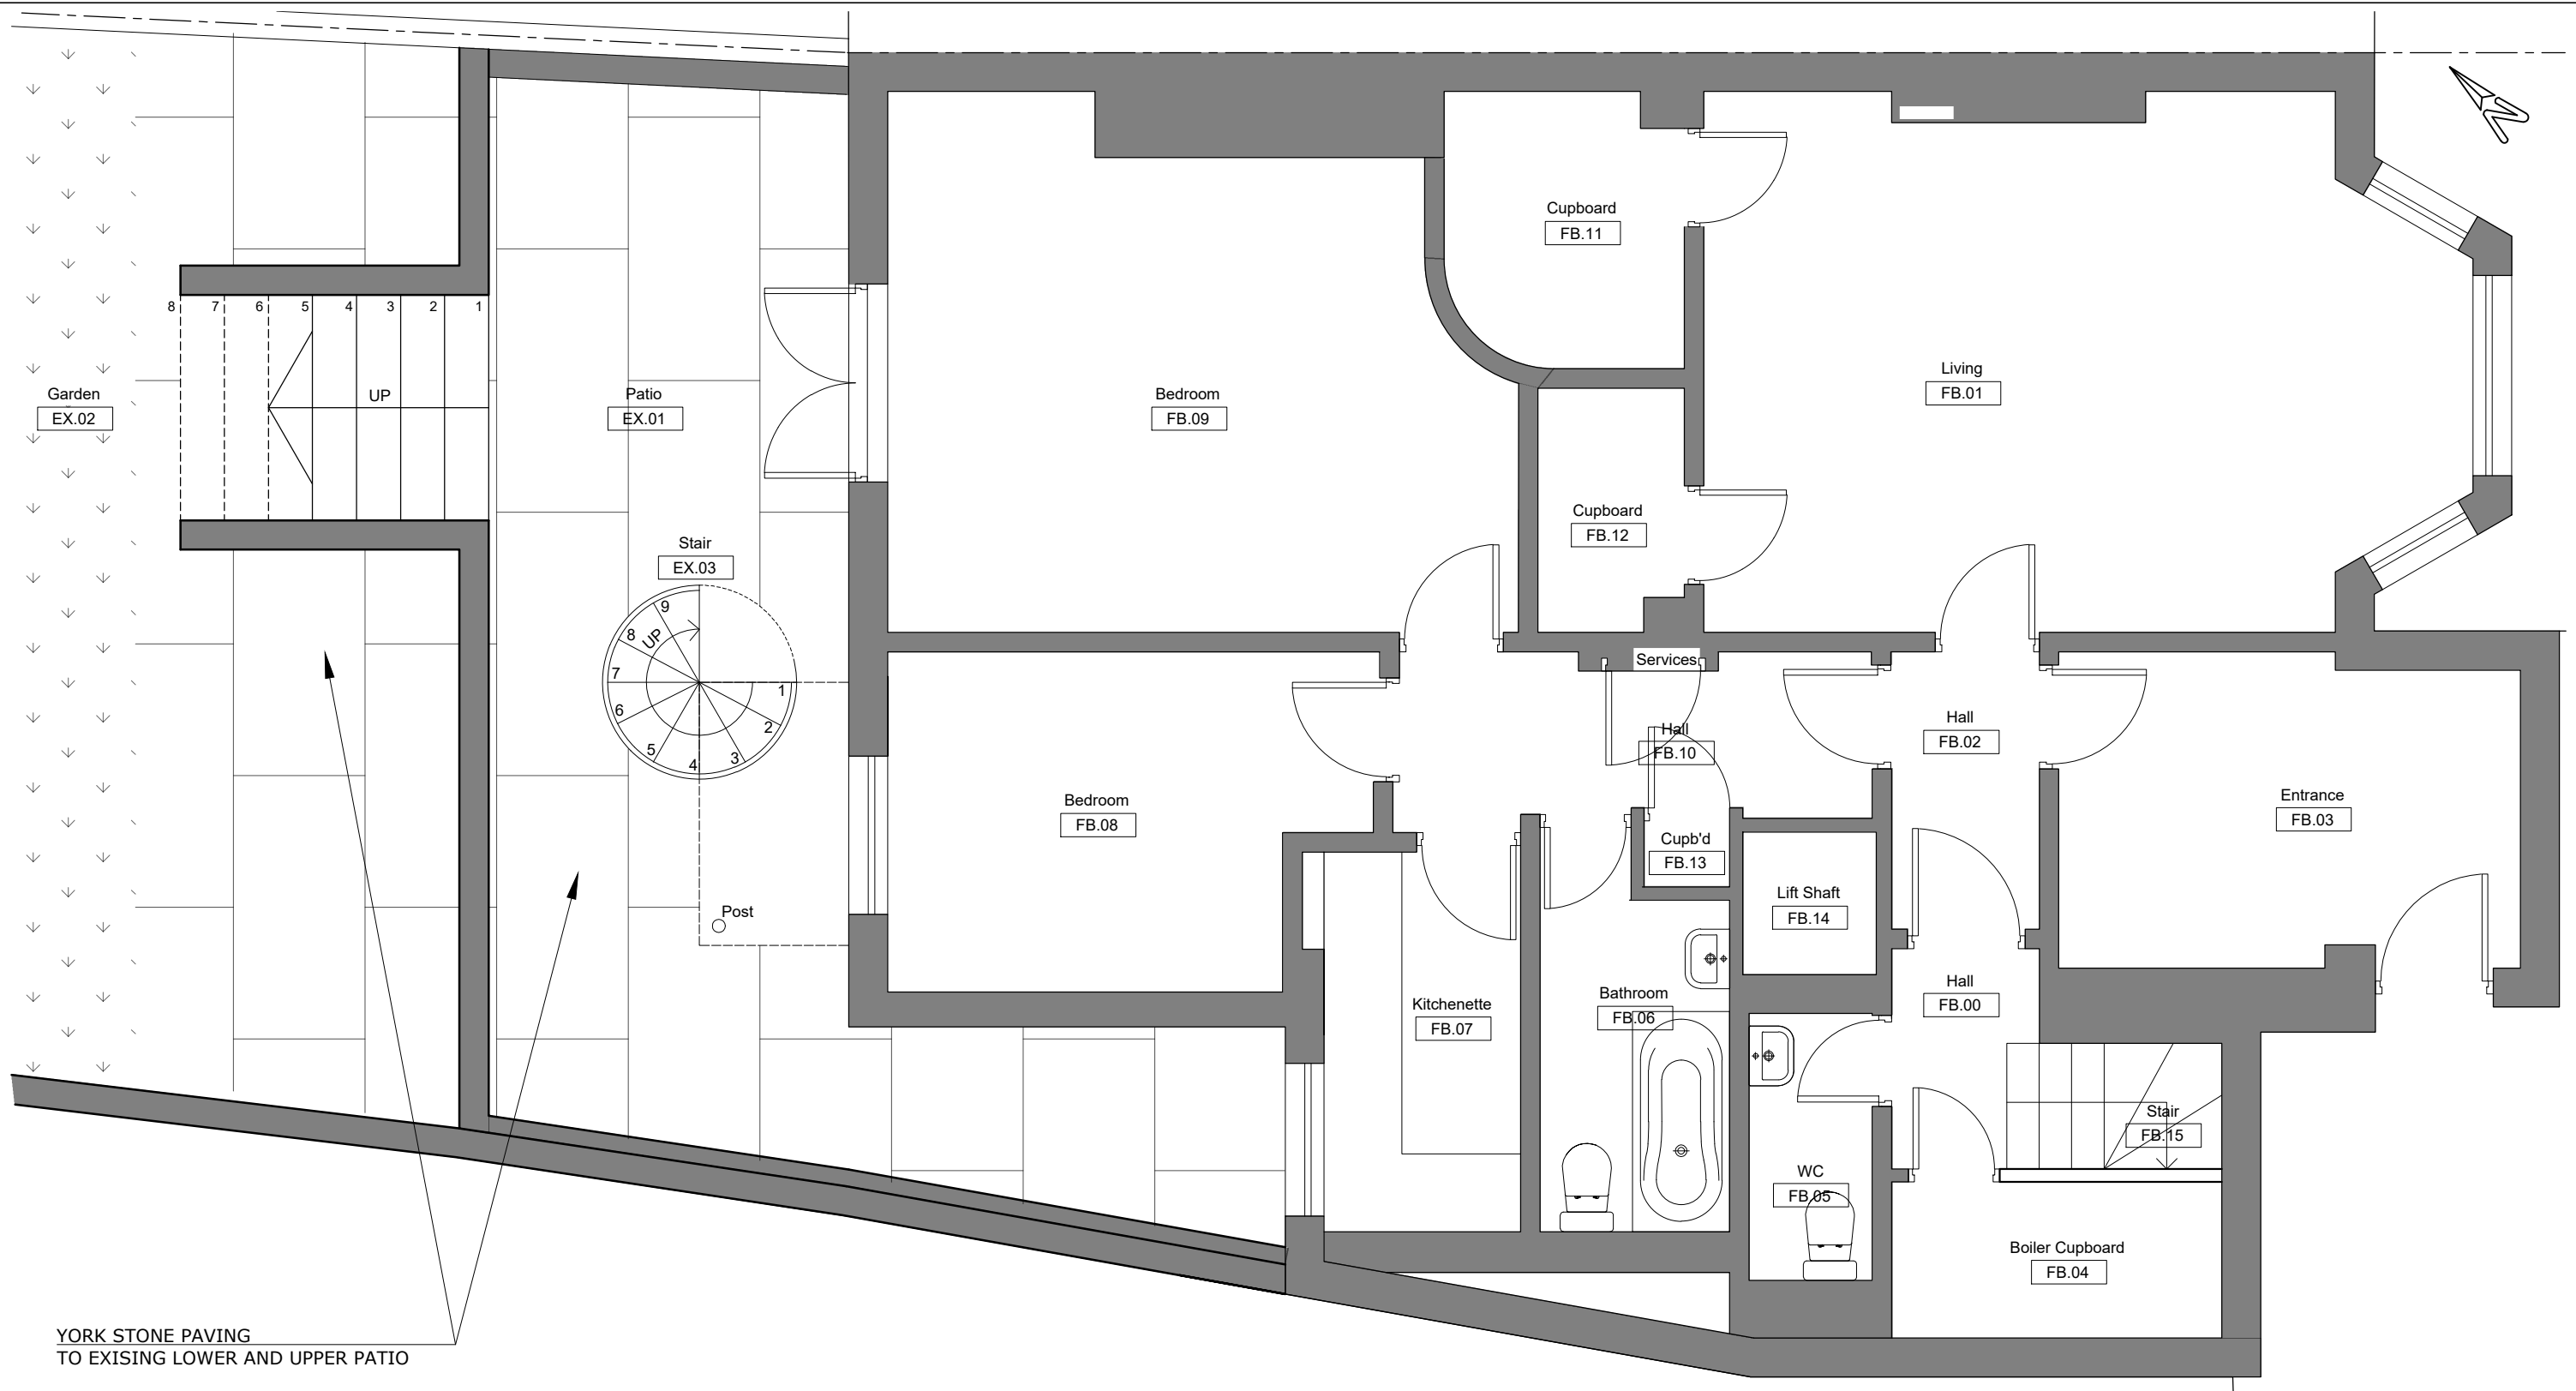


	PLANNING	13:01:2020
ISSUED FOR:	INFORMATION	DATE 10:01:2020
GREEN FUTURE DESIGN LTD		
PROJECT NAME	16 ETON ROAD LONDON NW3 4SS	
PROJECT NO.	1929	
DWG TITLE	EXISTING PLAN LOWER GRD FLOOR	
DWG NO.	1929 - 03	REV
SCALE	1: 50 @ A3	
DATE	OCTOBER 2019	

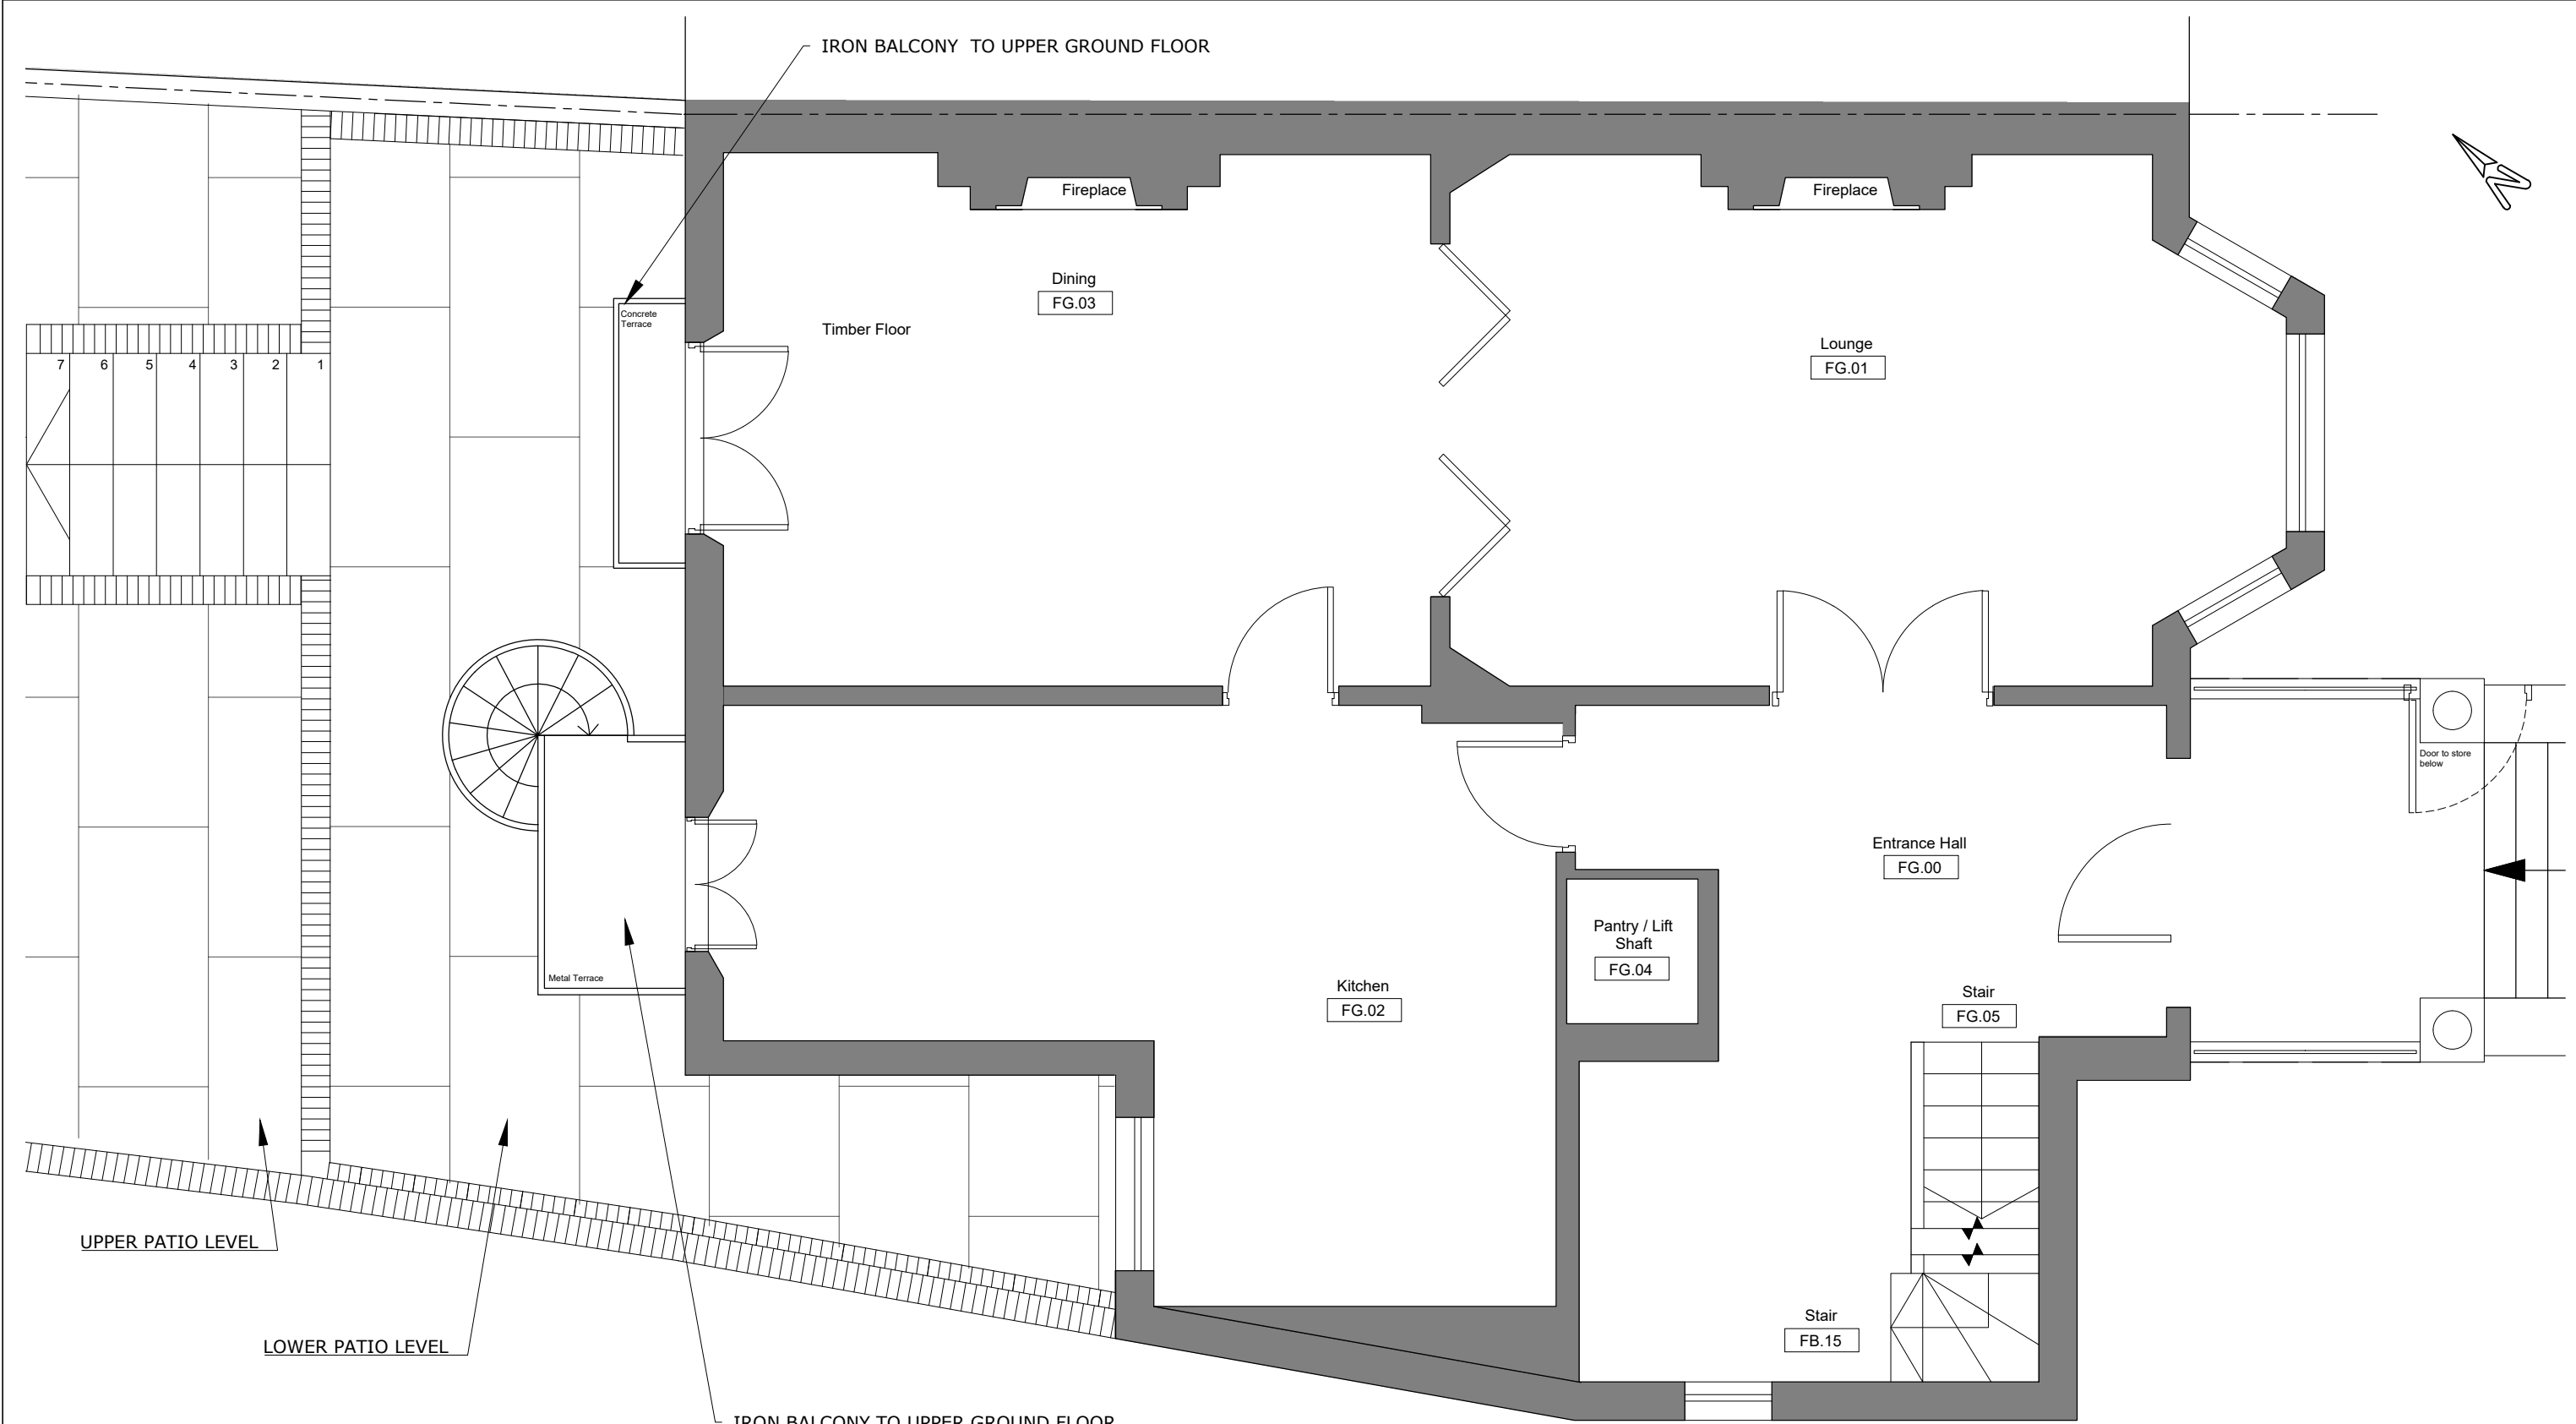

EXISTING UPPER GROUND FLOOR




	PLANNING	13:01:2020
ISSUED FOR:	INFORMATION	DATE 10:01:2020
GREEN FUTURE DESIGN LTD		
PROJECT NAME	16 ETON ROAD LONDON NW3 4SS	
PROJECT NO.	1929	
DWG TITLE	EXISTING PLAN UPPER GROUND FLOOR	
DWG NO.	1929 - 04	REV
SCALE	1: 50 @ A3	
DATE	OCTOBER 2019	

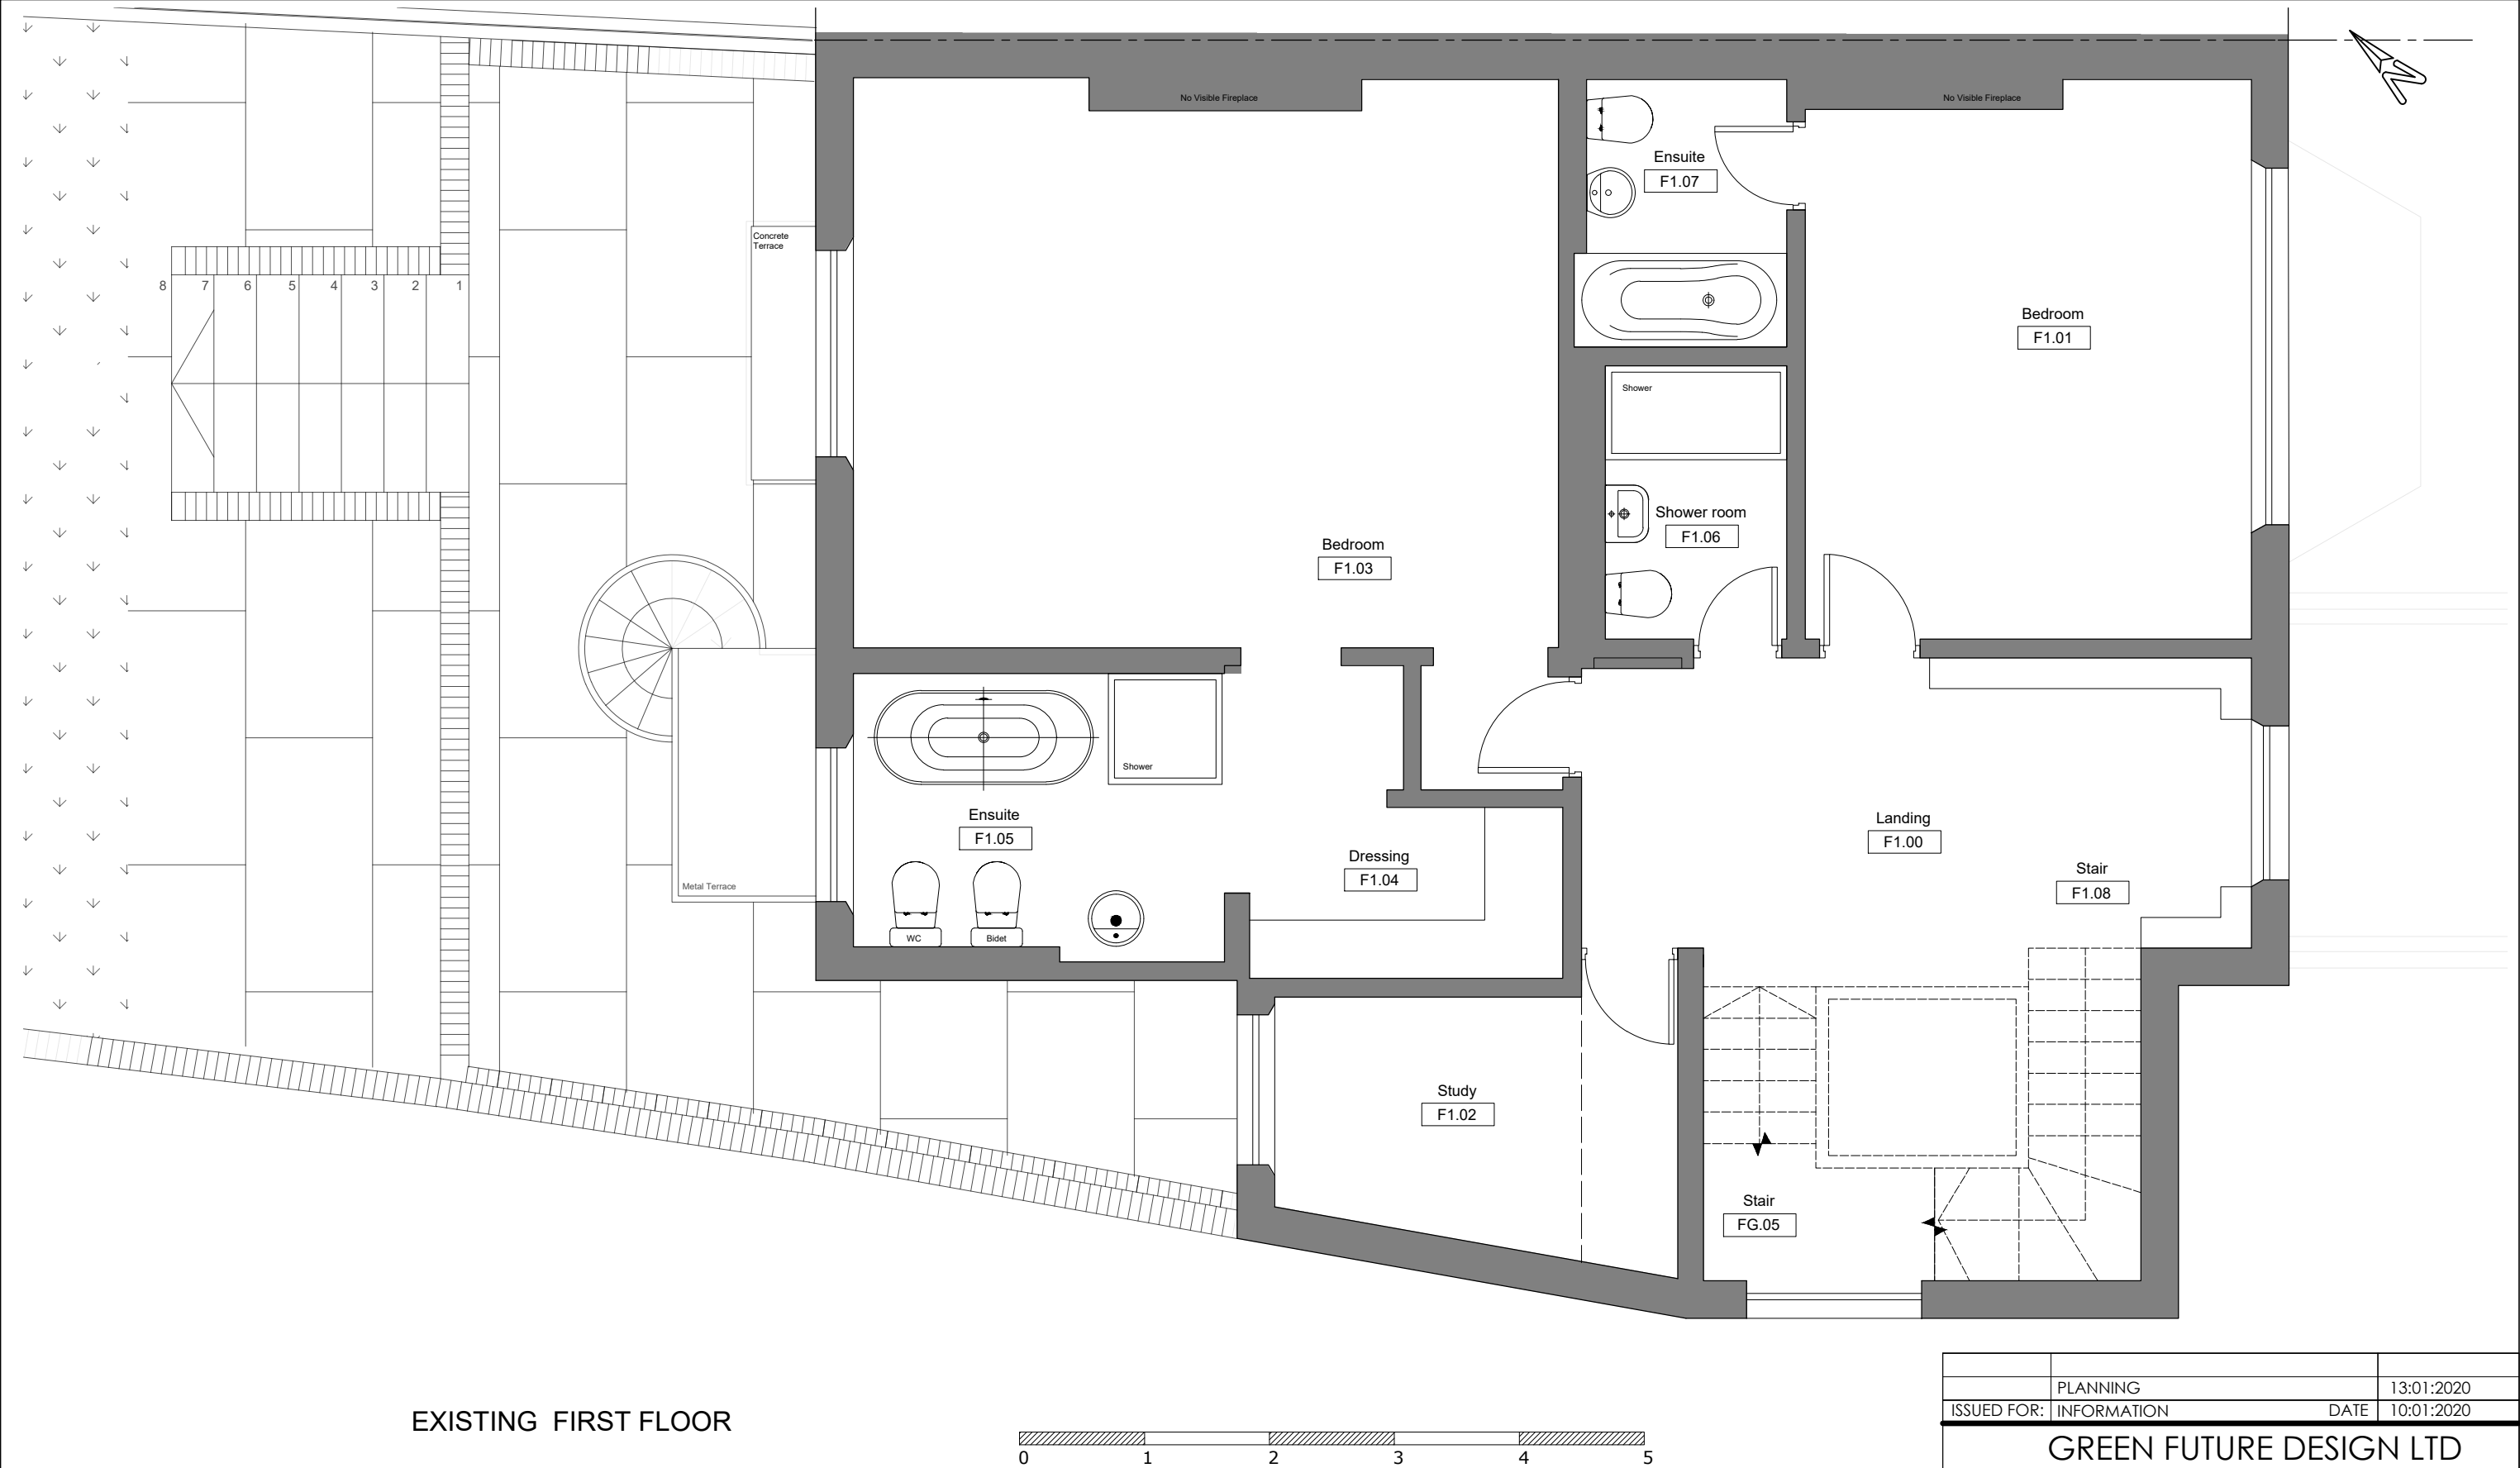


EXISTING FIRST FLOOR


	PLANNING	13:01:2020
ISSUED FOR:	INFORMATION	DATE 10:01:2020
GREEN FUTURE DESIGN LTD		
PROJECT NAME	16 ETON ROAD LONDON NW3 4SS	
PROJECT NO.	1929	
DWG TITLE	EXISTING PLAN 1ST FLOOR	
DWG NO.	1929 - 05	REV
SCALE	1: 50 @ A3	
DATE	OCTOBER 2019	

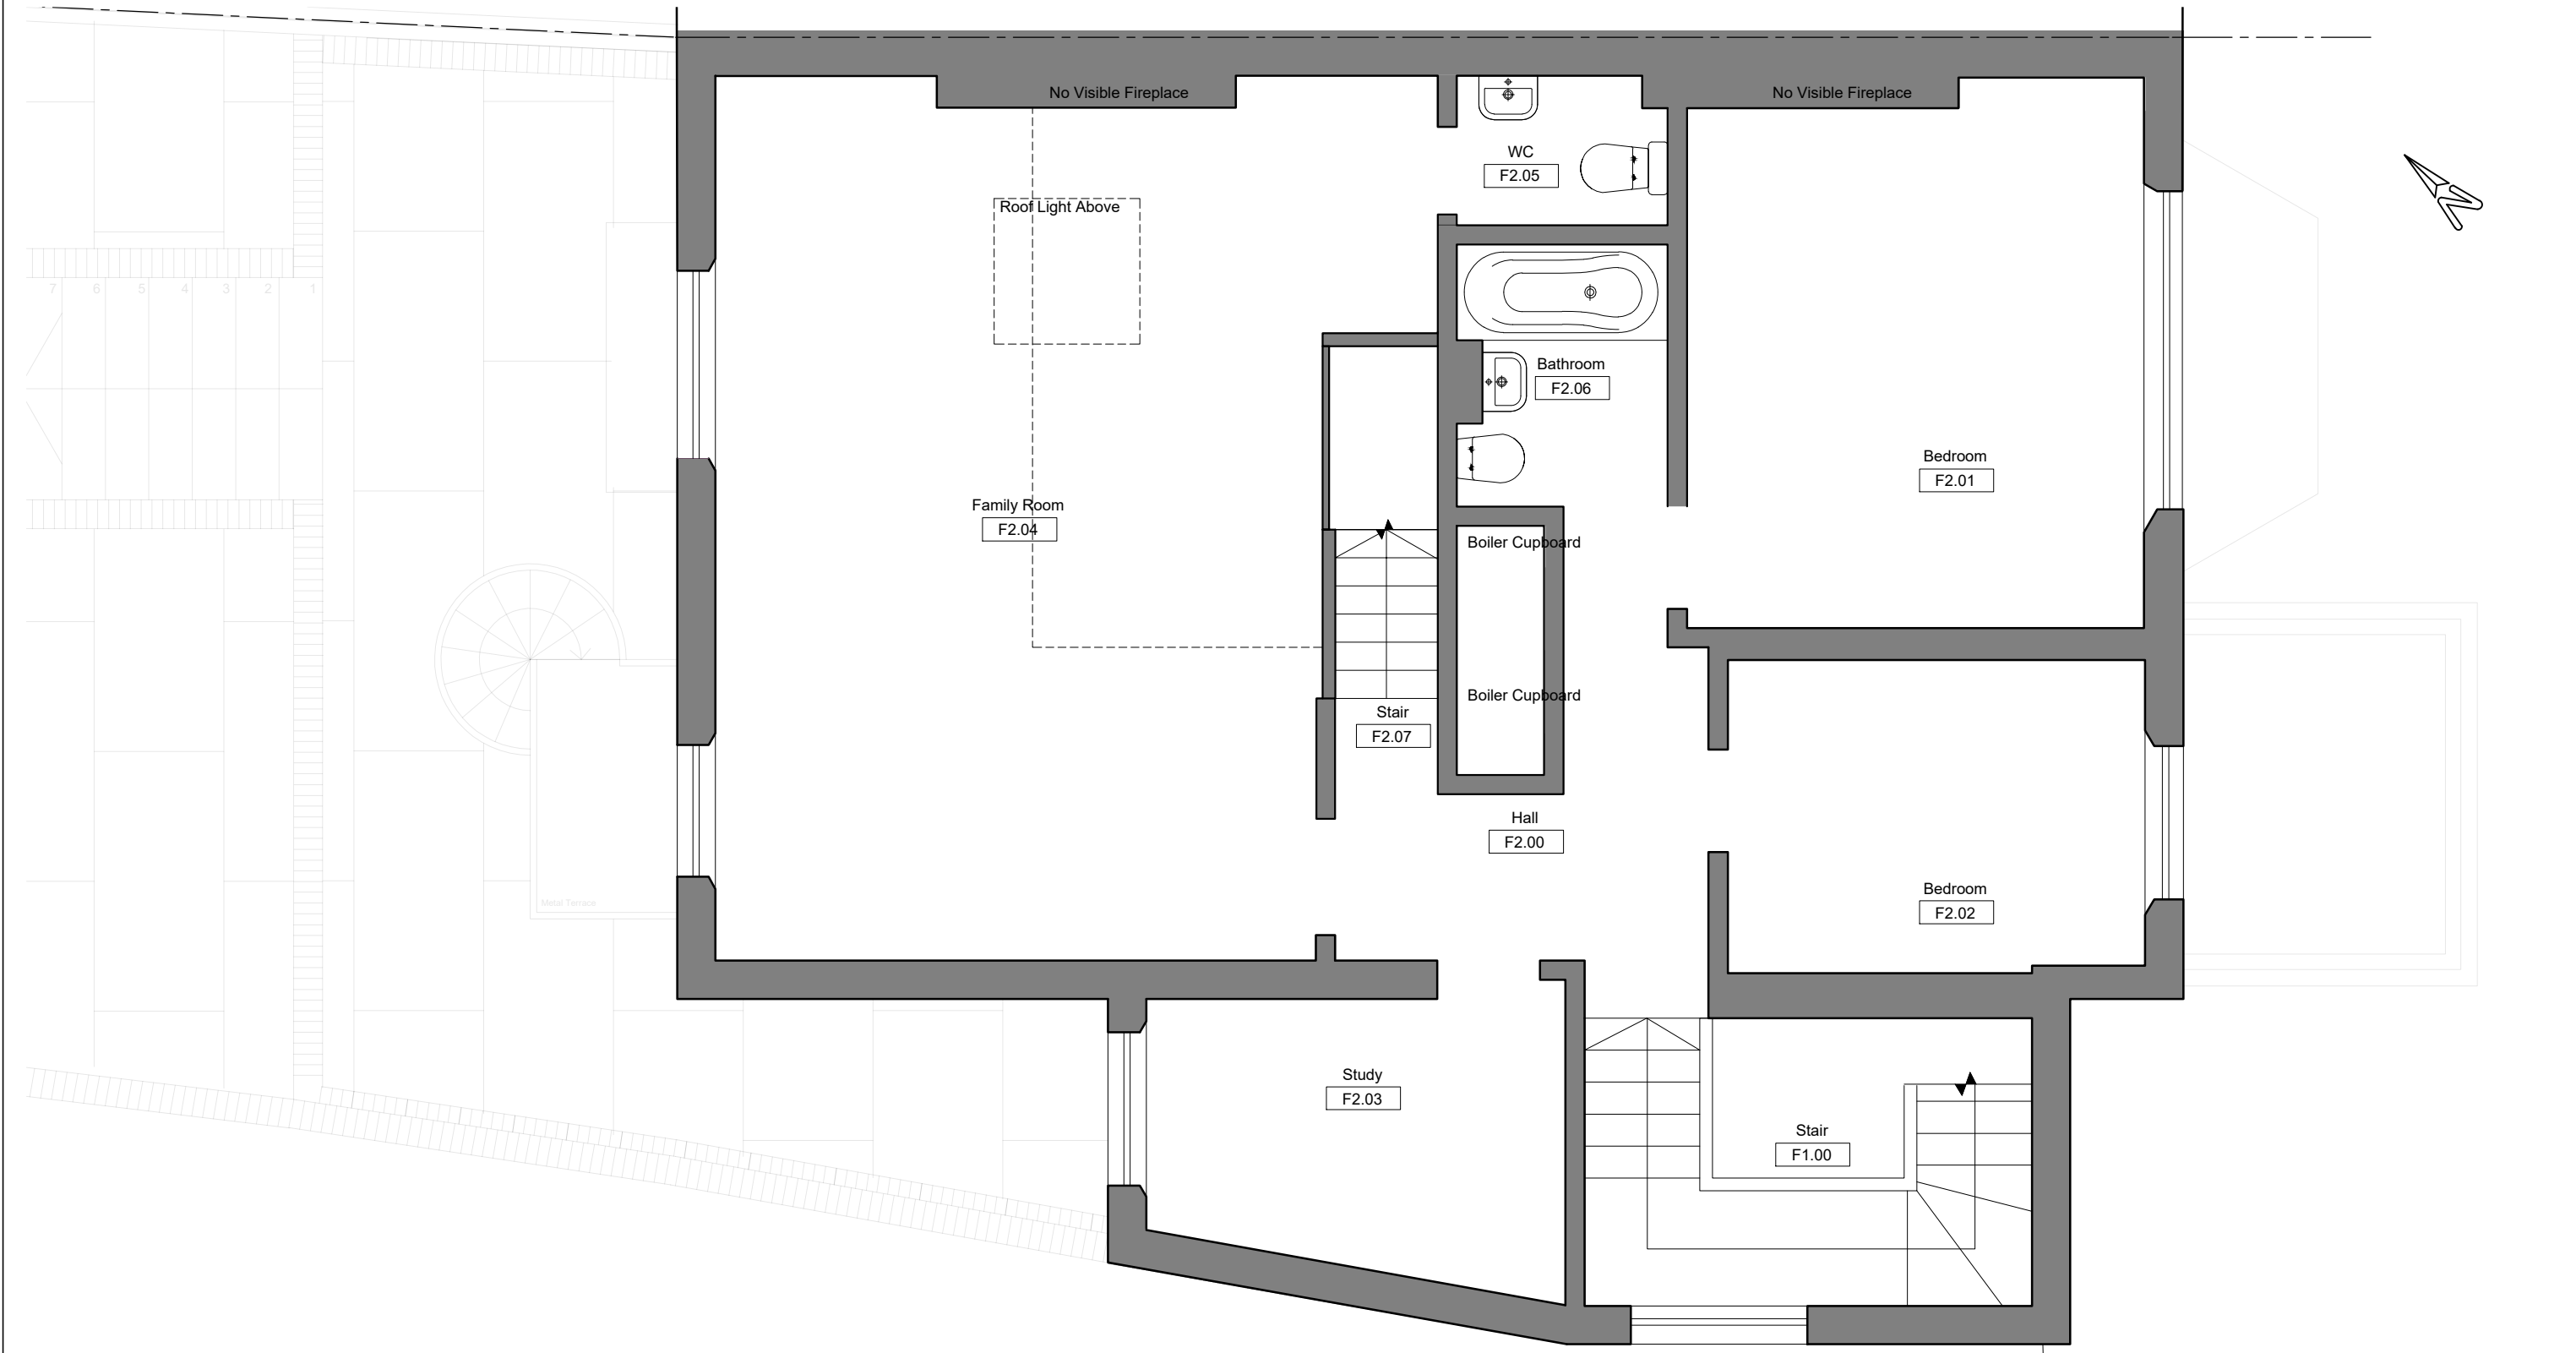

EXISTING SECOND FLOOR

 


	PLANNING	13:01:2020
ISSUED FOR:	INFORMATION	DATE 10:01:2020
GREEN FUTURE DESIGN LTD		
PROJECT NAME	16 ETON ROAD LONDON NW3 4SS	
PROJECT NO.	1929	
DWG TITLE	EXISTING PLAN 2ND FLOOR	
DWG NO.	1929 - 06	REV
SCALE	1: 50 @ A3	
DATE	OCTOBER 2019	

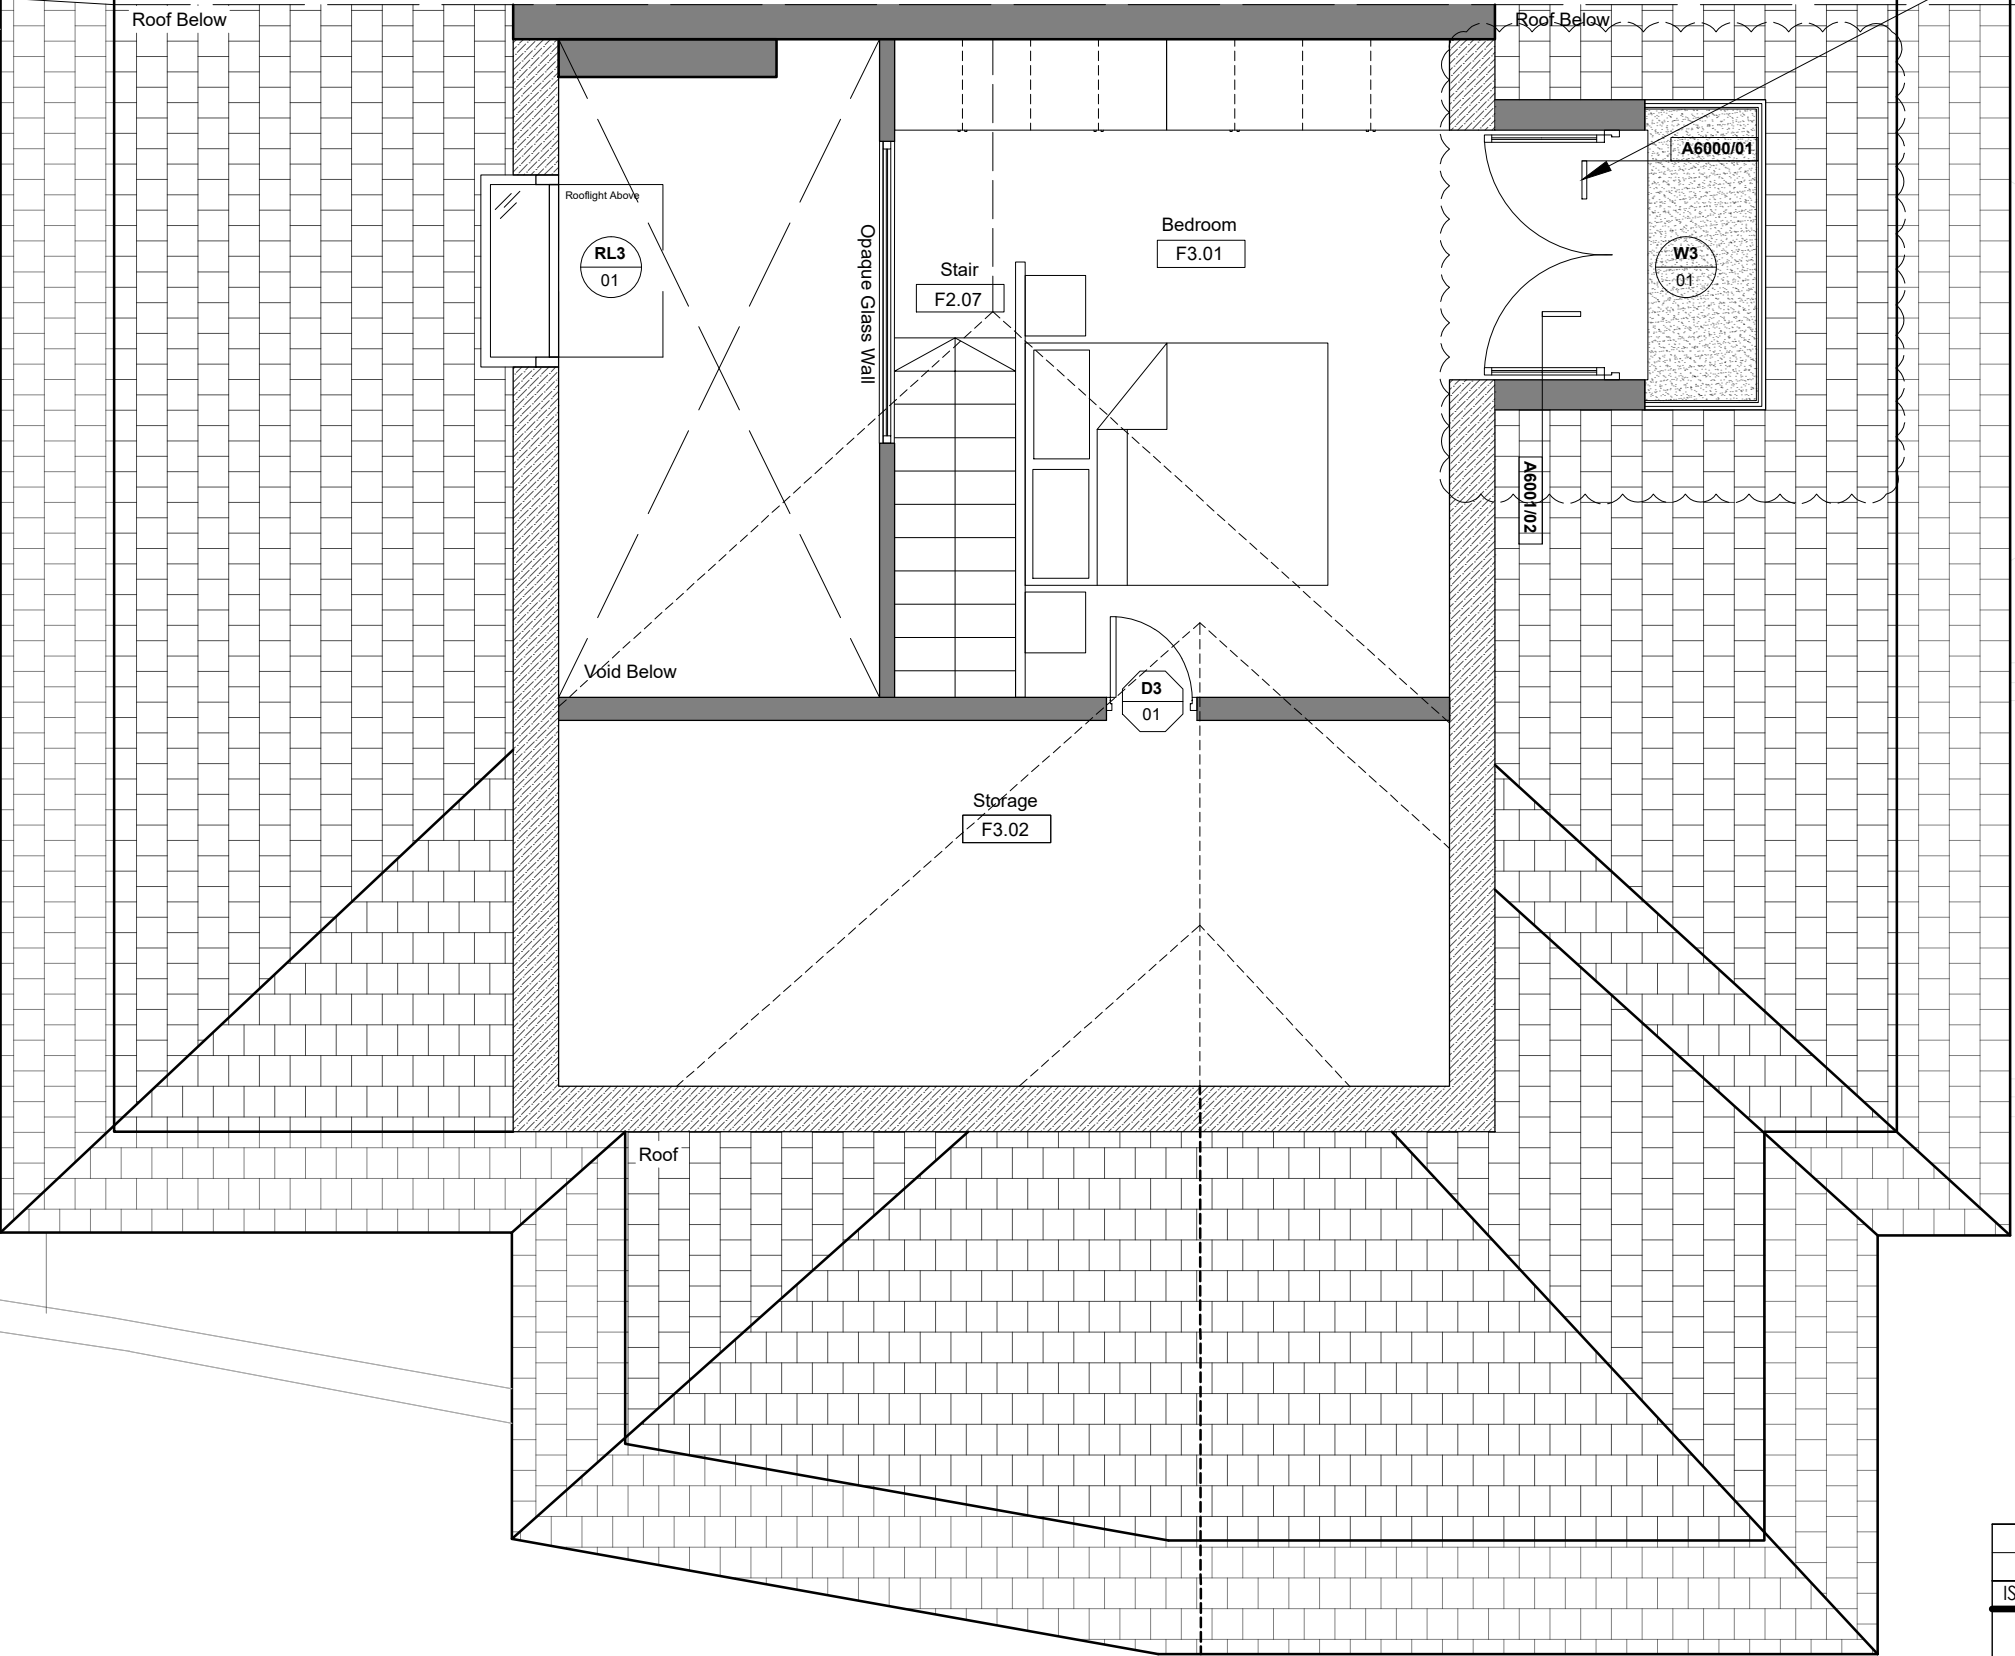


PLANNING APPROVAL REF:
2018/1612/P
UNDER CONSTRUCTION




EXISTING THIRD FLOOR

 


	PLANNING	13:01:2020
ISSUED FOR:	INFORMATION	DATE 10:01:2020
GREEN FUTURE DESIGN LTD		
PROJECT NAME	16 ETON ROAD LONDON NW3 4SS	
PROJECT NO.	1929	
DWG TITLE	EXISTING PLAN 3RD FLOOR	
DWG NO.	1929 - 07	REV
SCALE	1: 50 @ A3	
DATE	OCTOBER 2019	

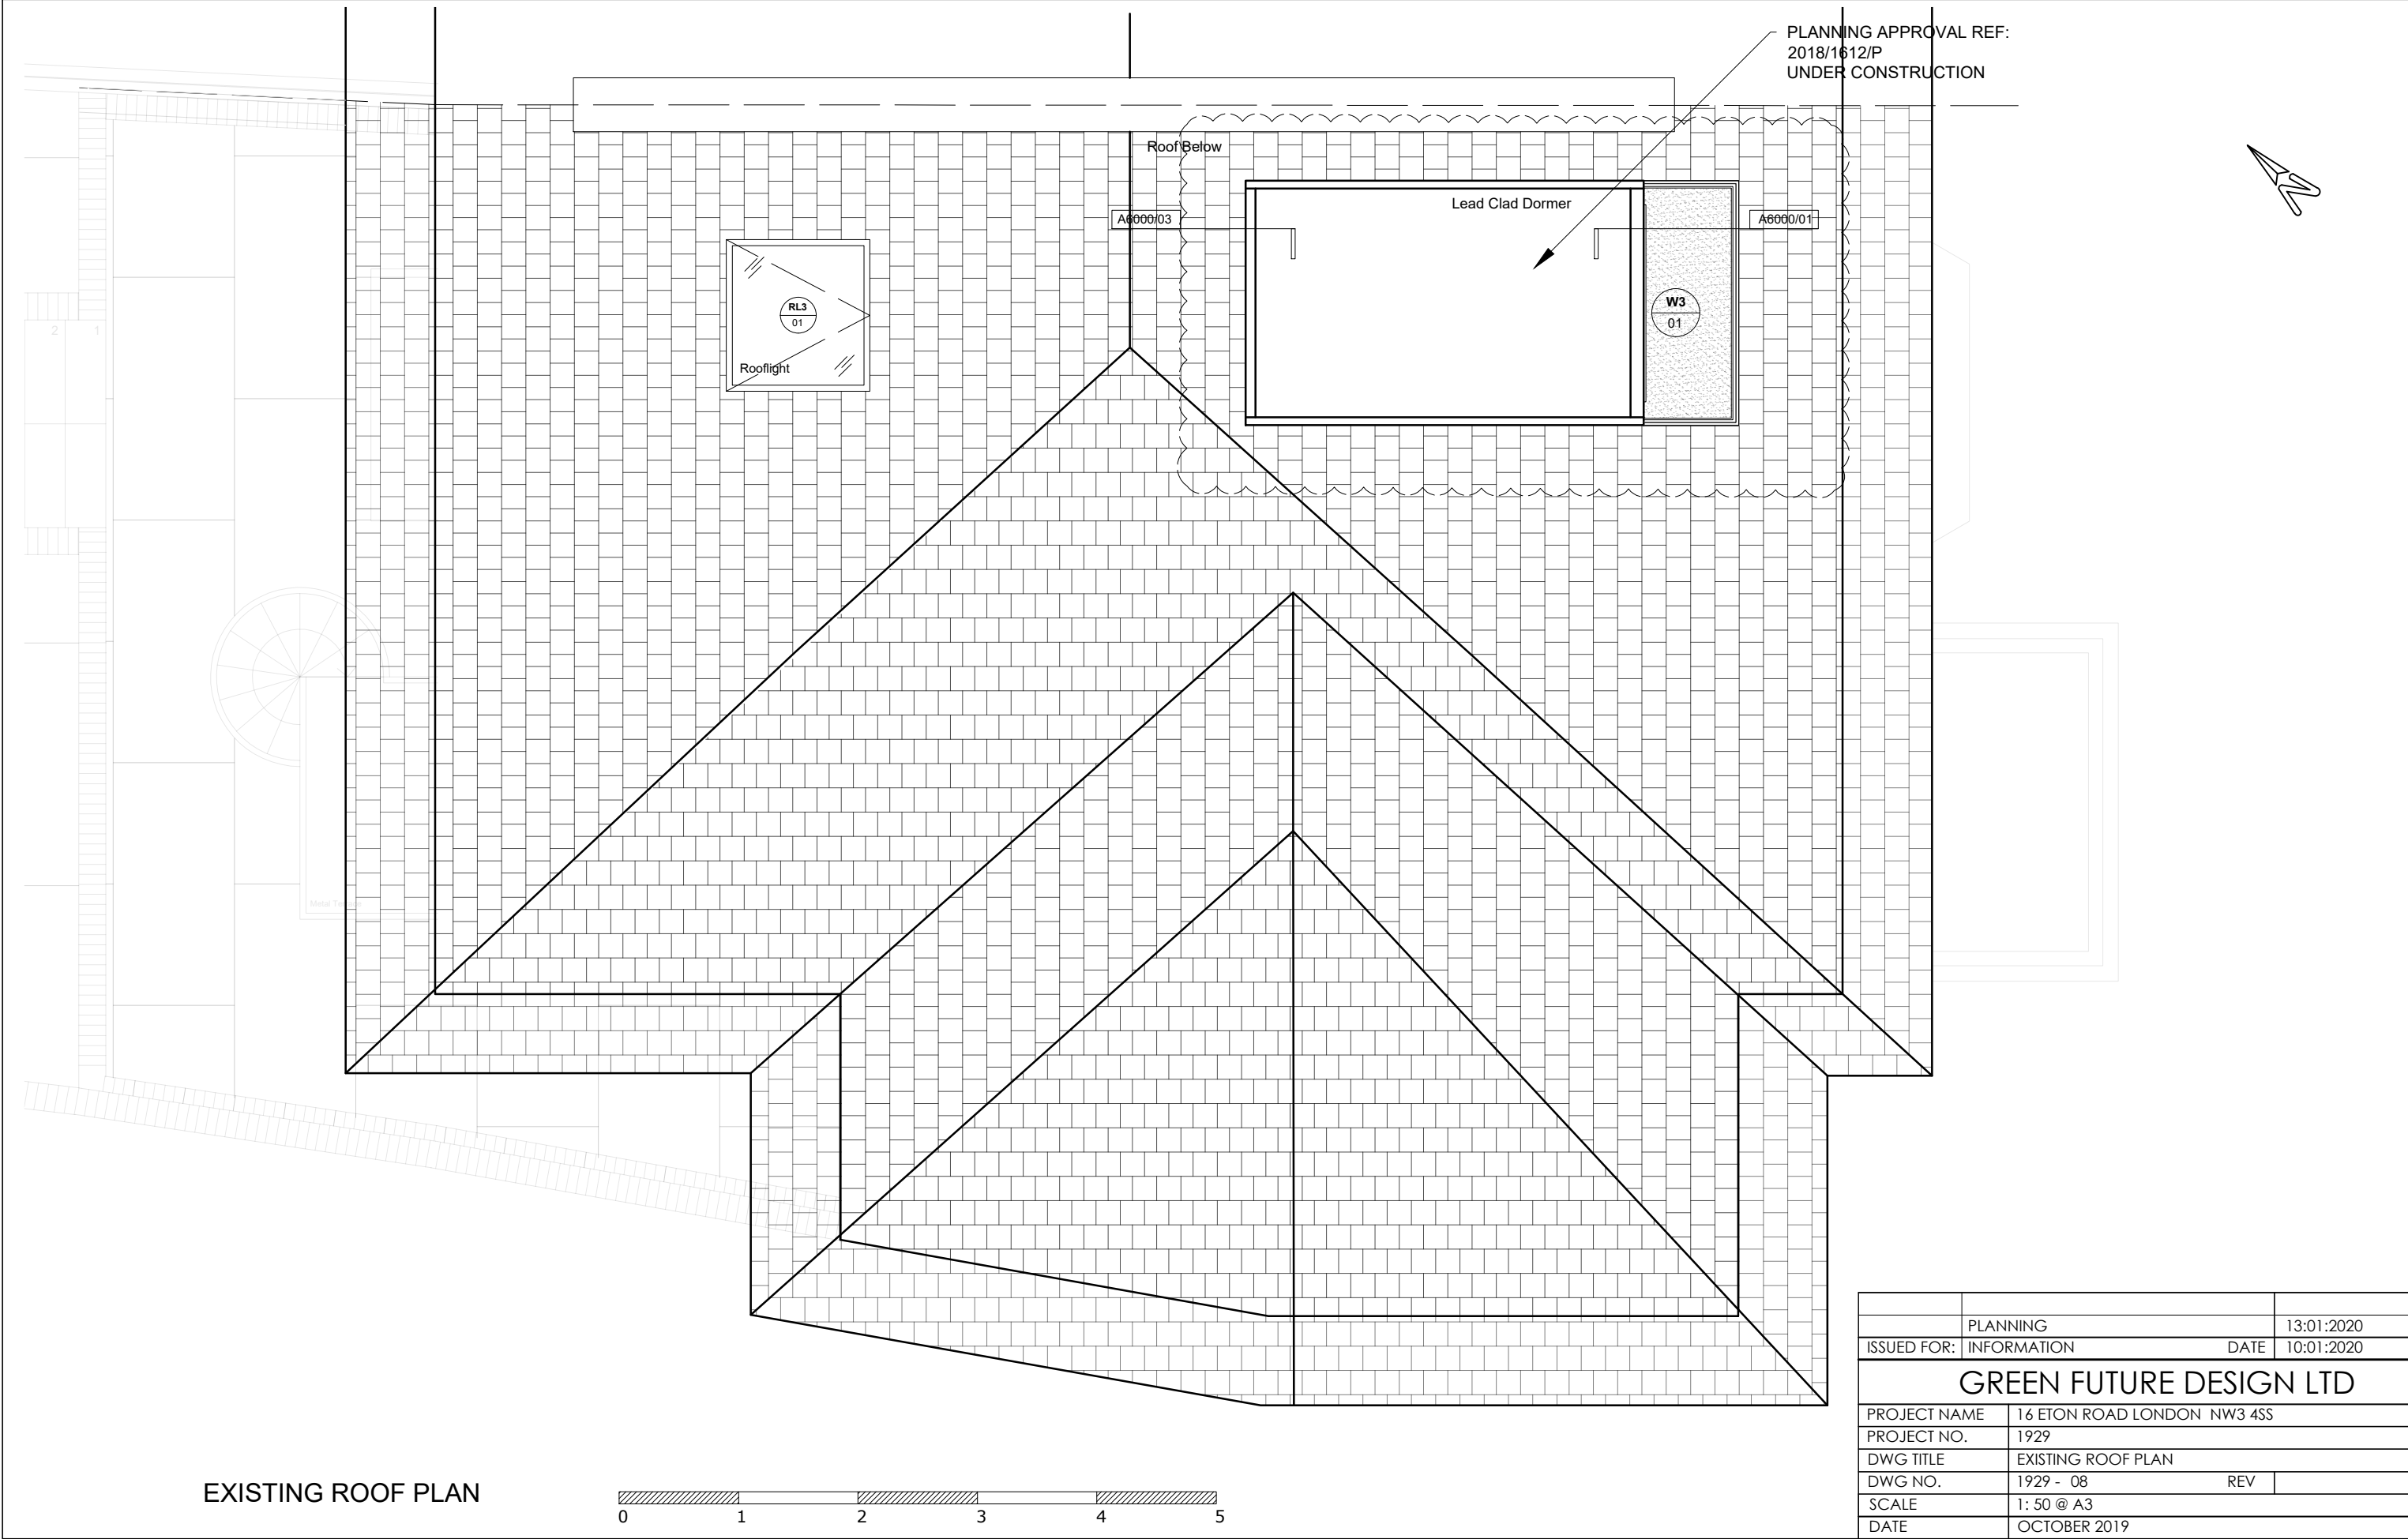


	PLANNING	13:01:2020
ISSUED FOR:	INFORMATION	DATE 10:01:2020
GREEN FUTURE DESIGN LTD		
PROJECT NAME	16 ETON ROAD LONDON NW3 4SS	
PROJECT NO.	1929	
DWG TITLE	EXISTING ROOF PLAN	
DWG NO.	1929 - 08	REV
SCALE	1: 50 @ A3	
DATE	OCTOBER 2019	

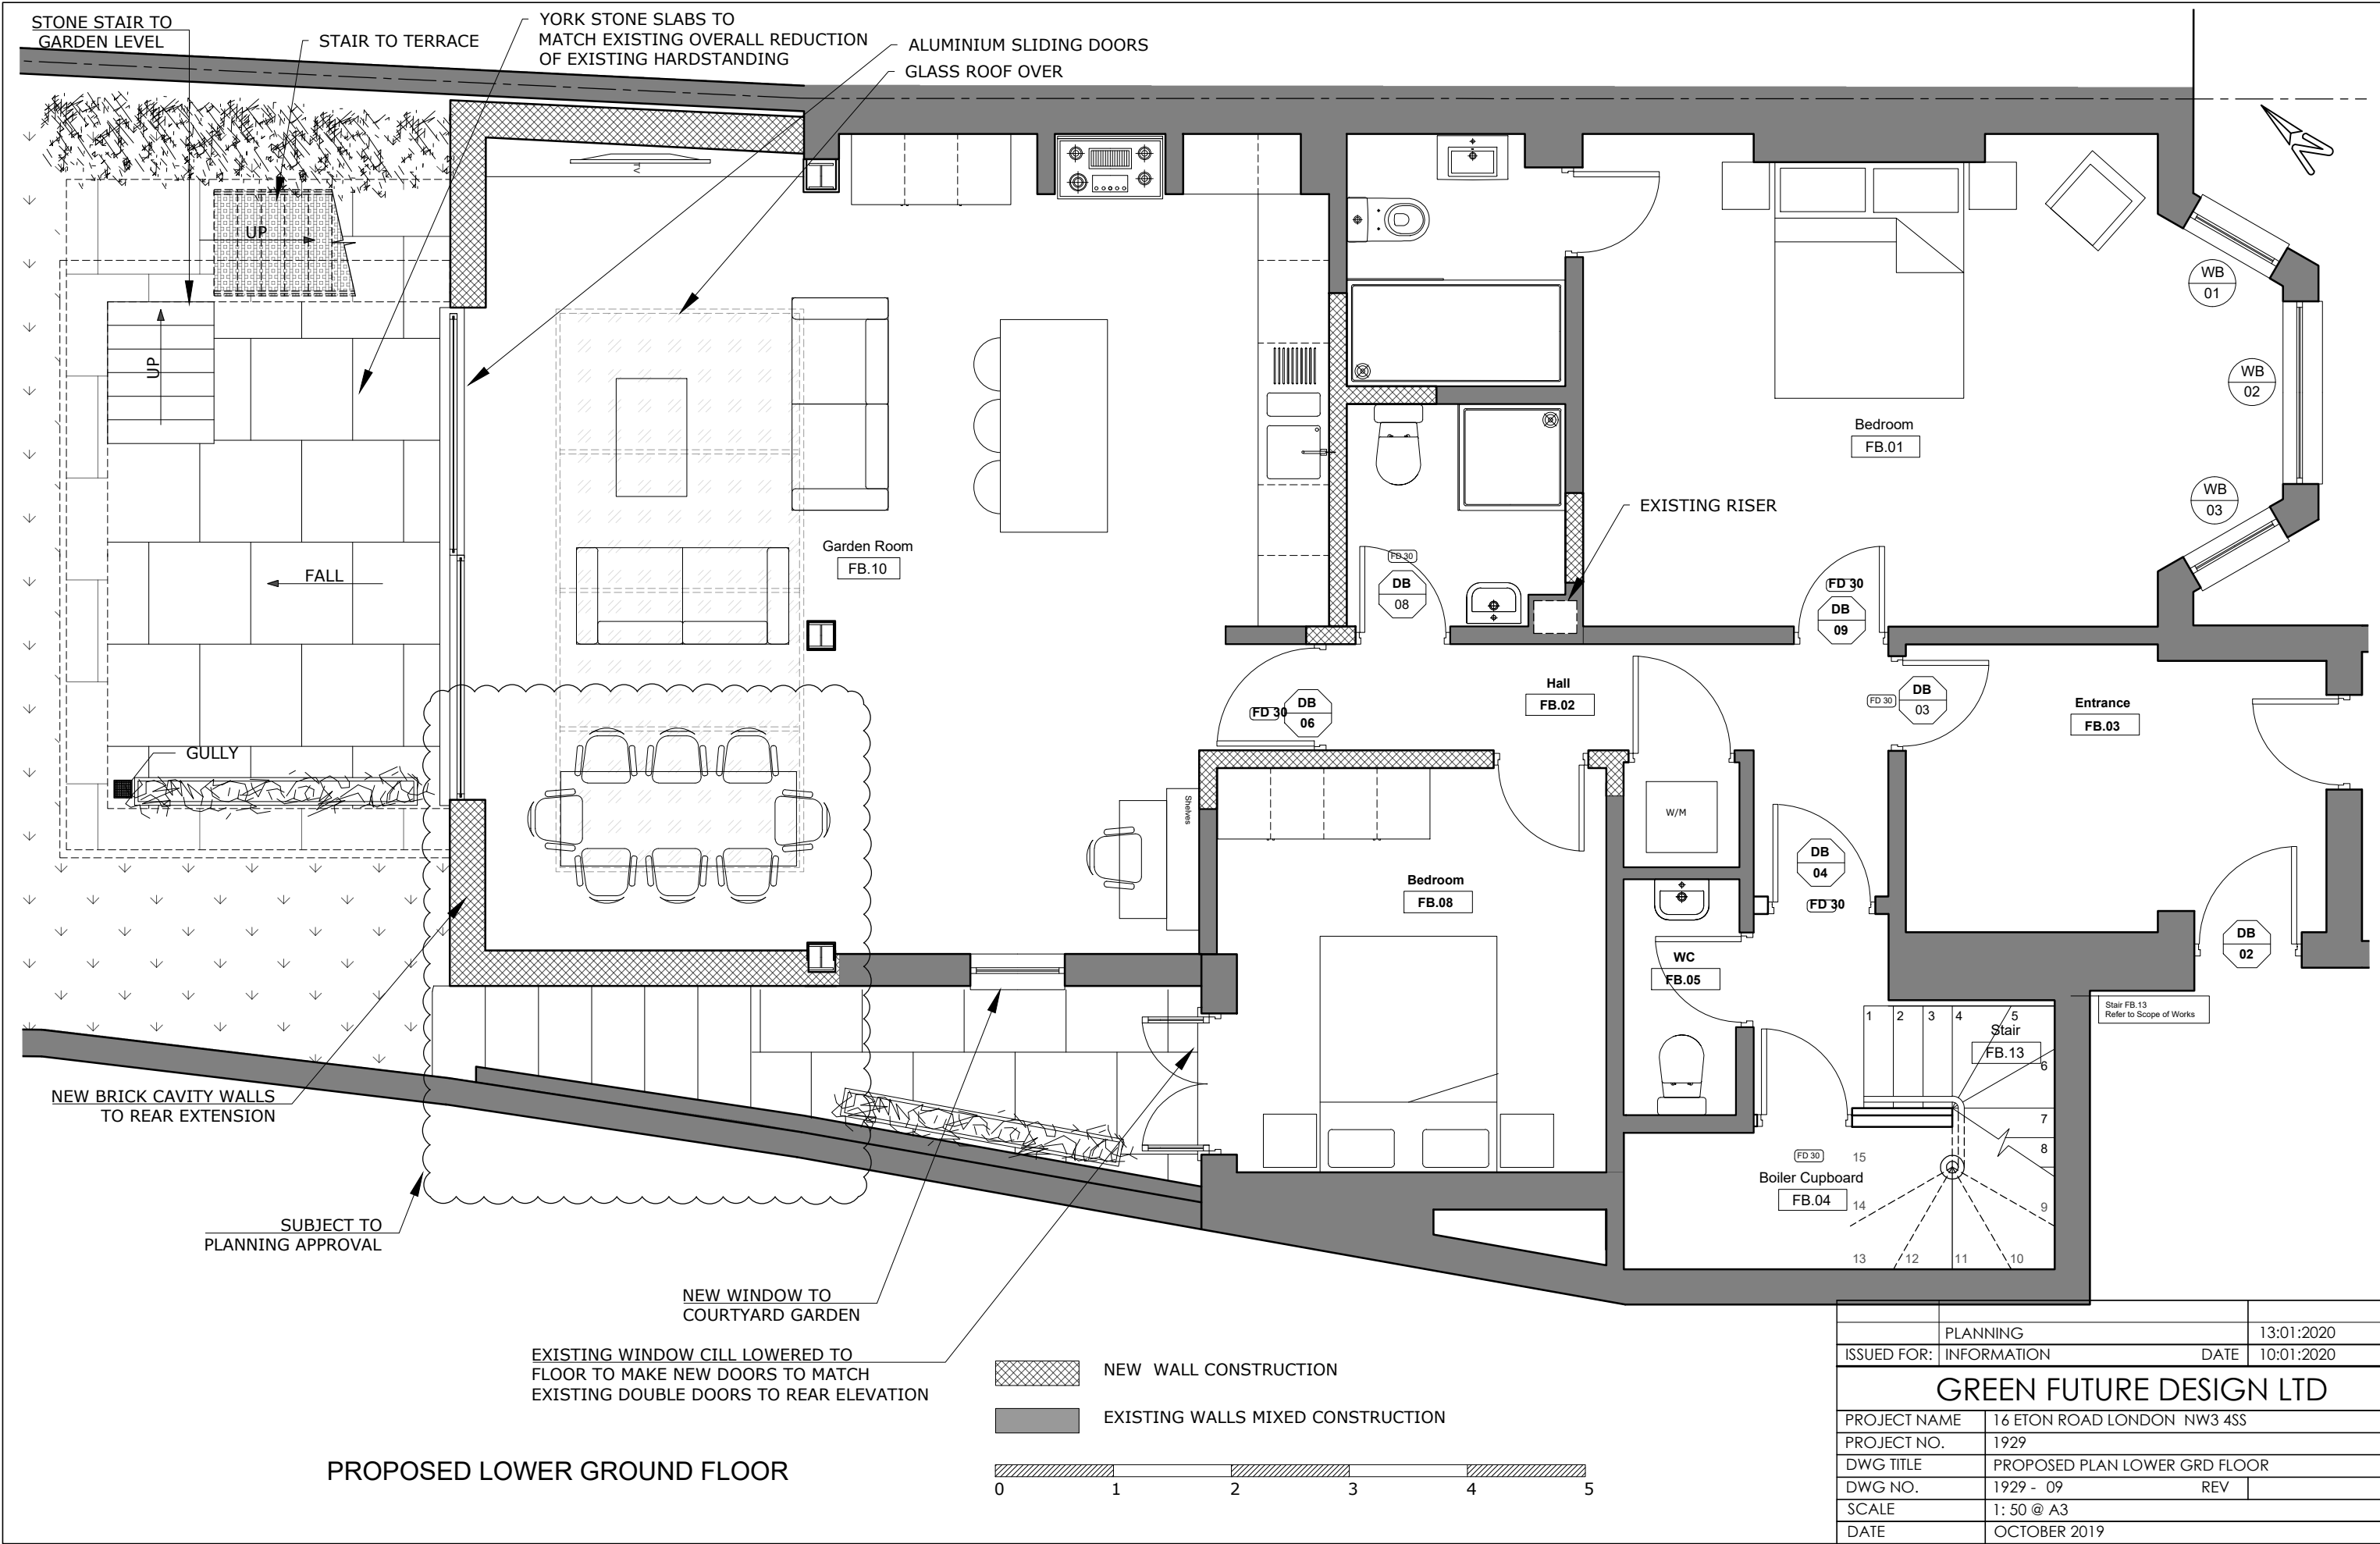


PROPOSED LOWER GROUND FLOOR

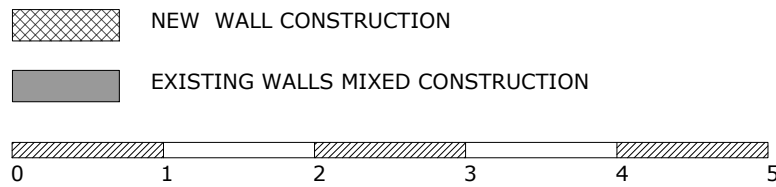


	PLANNING	13:01:2020
ISSUED FOR:	INFORMATION	DATE 10:01:2020
GREEN FUTURE DESIGN LTD		
PROJECT NAME	16 ETON ROAD LONDON NW3 4SS	
PROJECT NO.	1929	
DWG TITLE	PROPOSED PLAN LOWER GRD FLOOR	
DWG NO.	1929 - 09	REV
SCALE	1: 50 @ A3	
DATE	OCTOBER 2019	

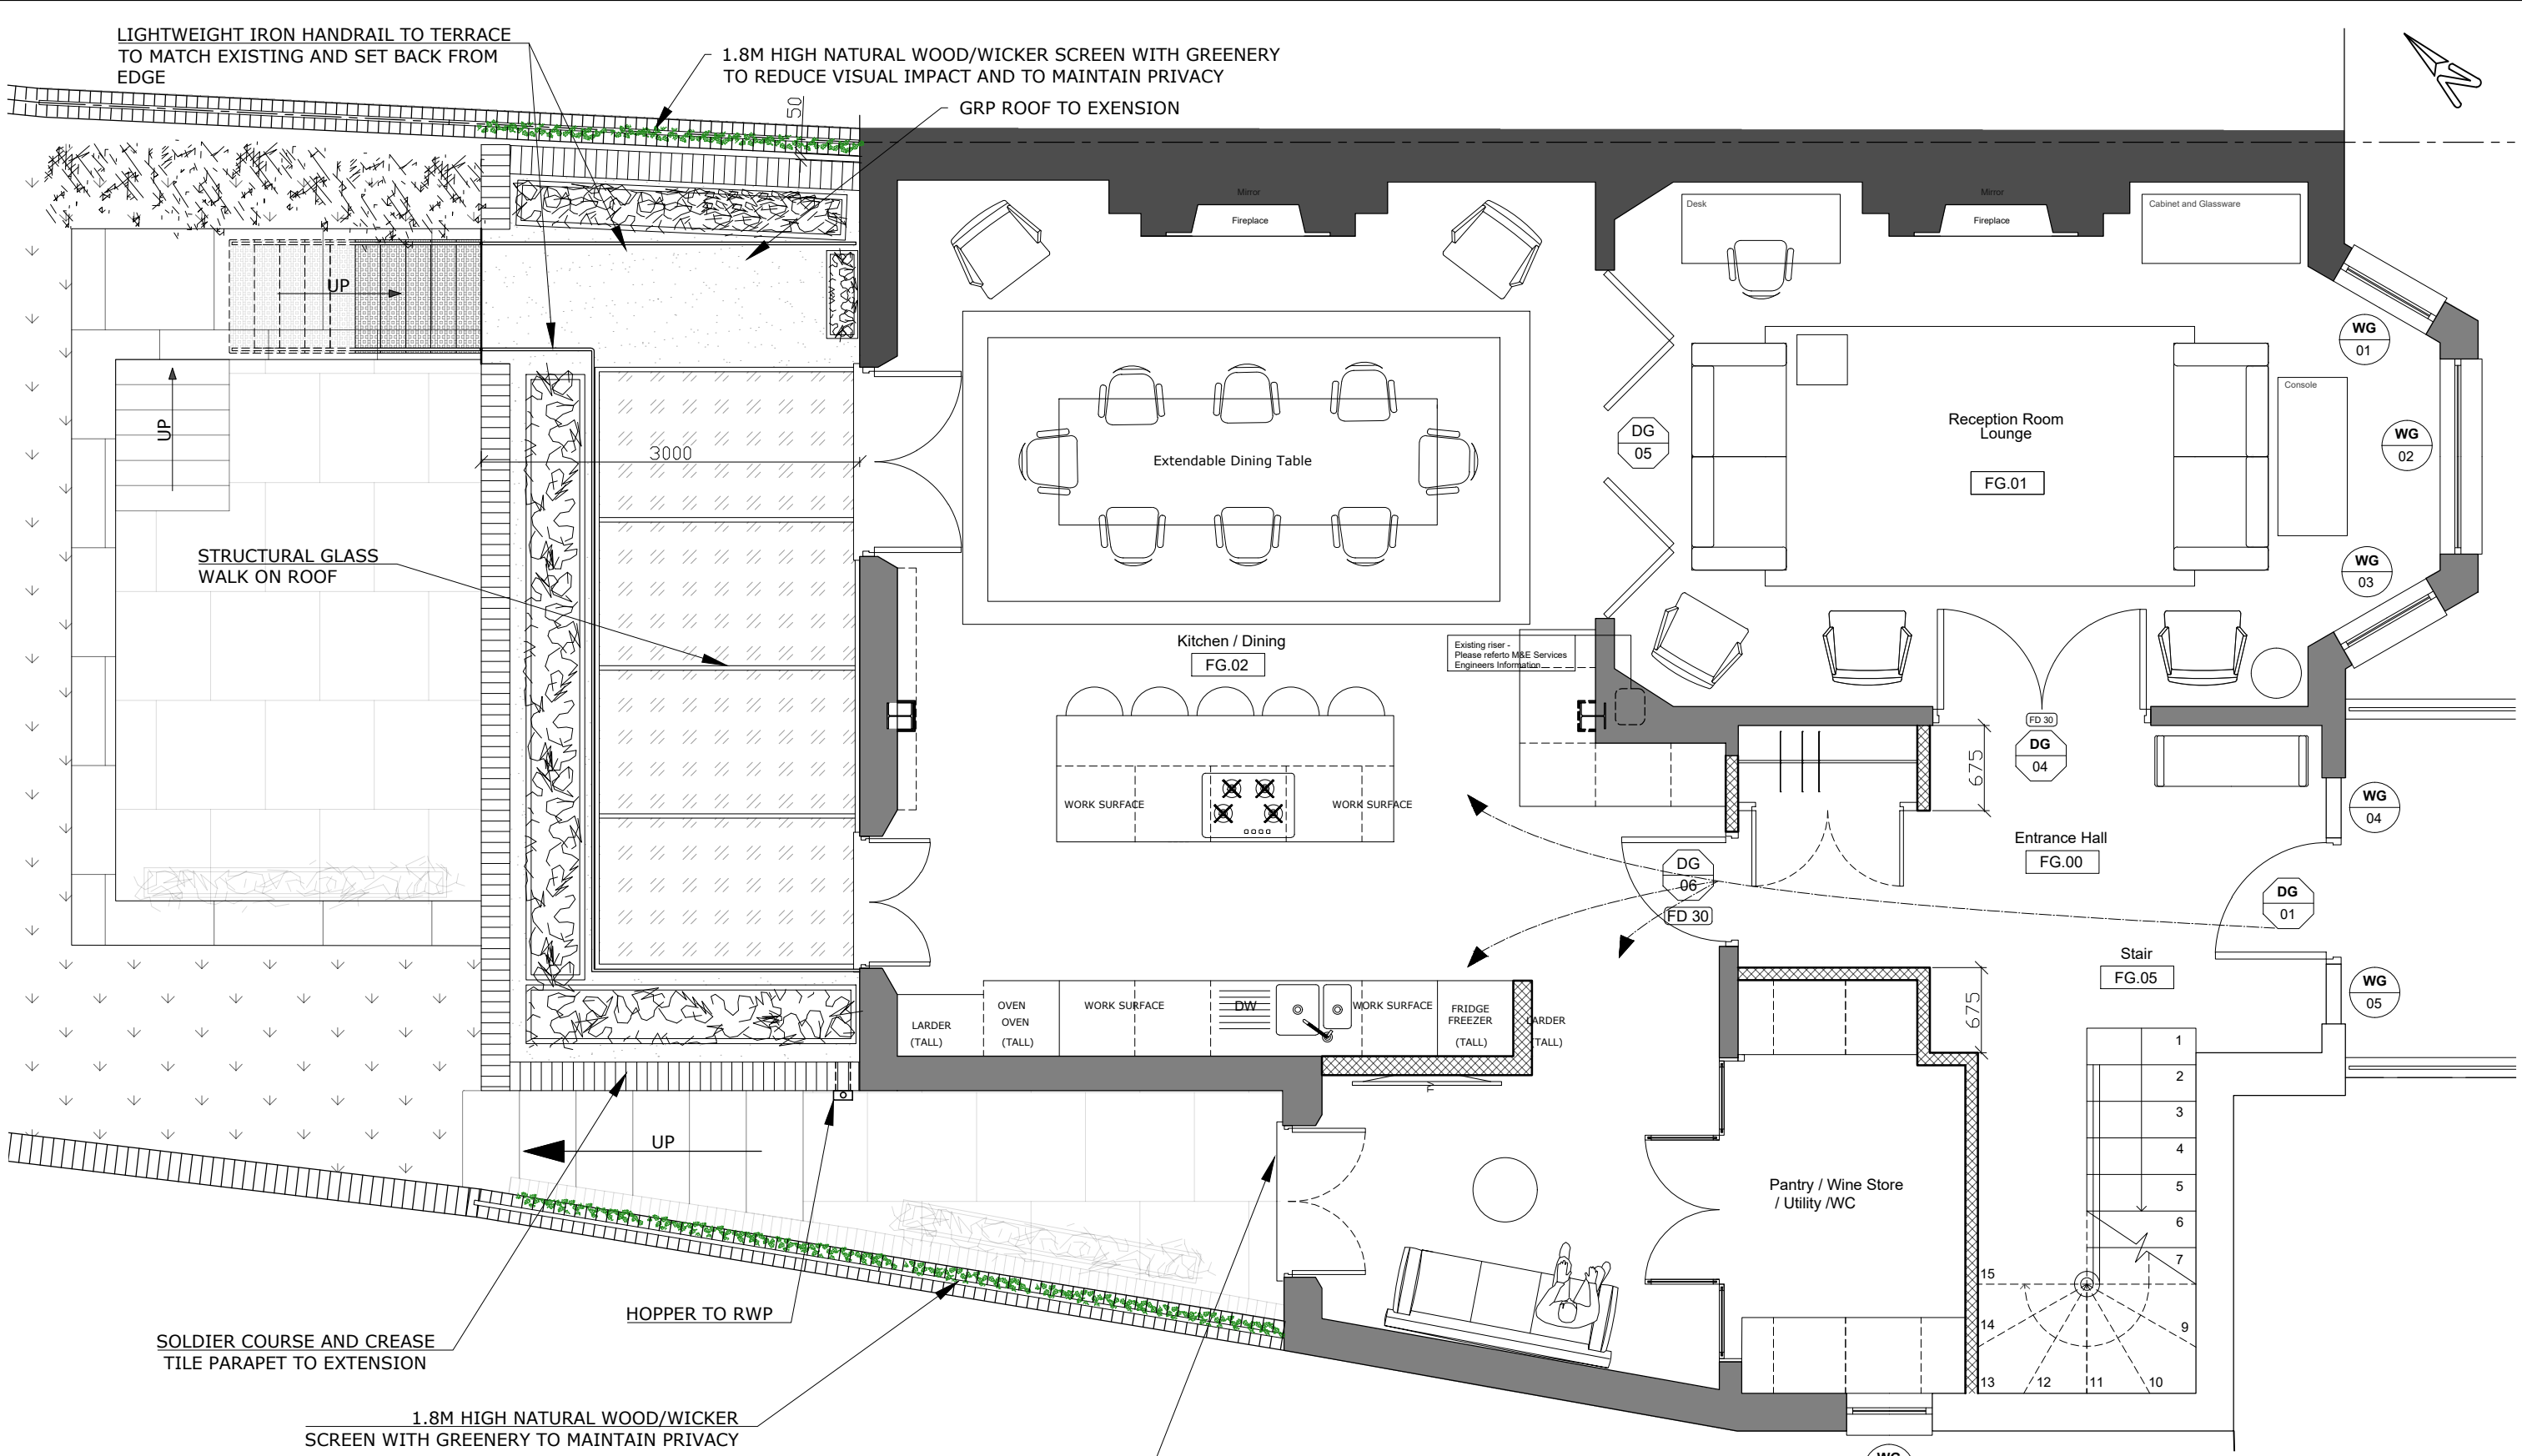


PROPOSED UPPER GROUND FLOOR

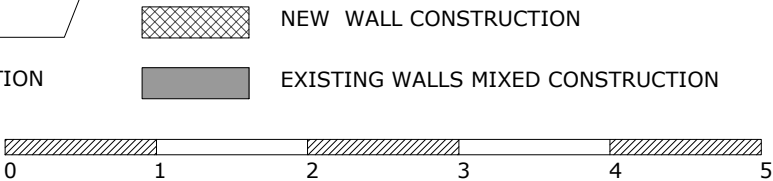


	PLANNING	13:01:2020
ISSUED FOR:	INFORMATION	DATE 10/01/2020
GREEN FUTURE DESIGN LTD		
PROJECT NAME	16 ETON ROAD LONDON NW3 4SS	
PROJECT NO.	1929	
DWG TITLE	PROPOSED PLAN UPPER GRD FLOOR	
DWG NO.	1929 - 10	REV
SCALE	1: 50 @ A3	
DATE	OCTOBER 2019	

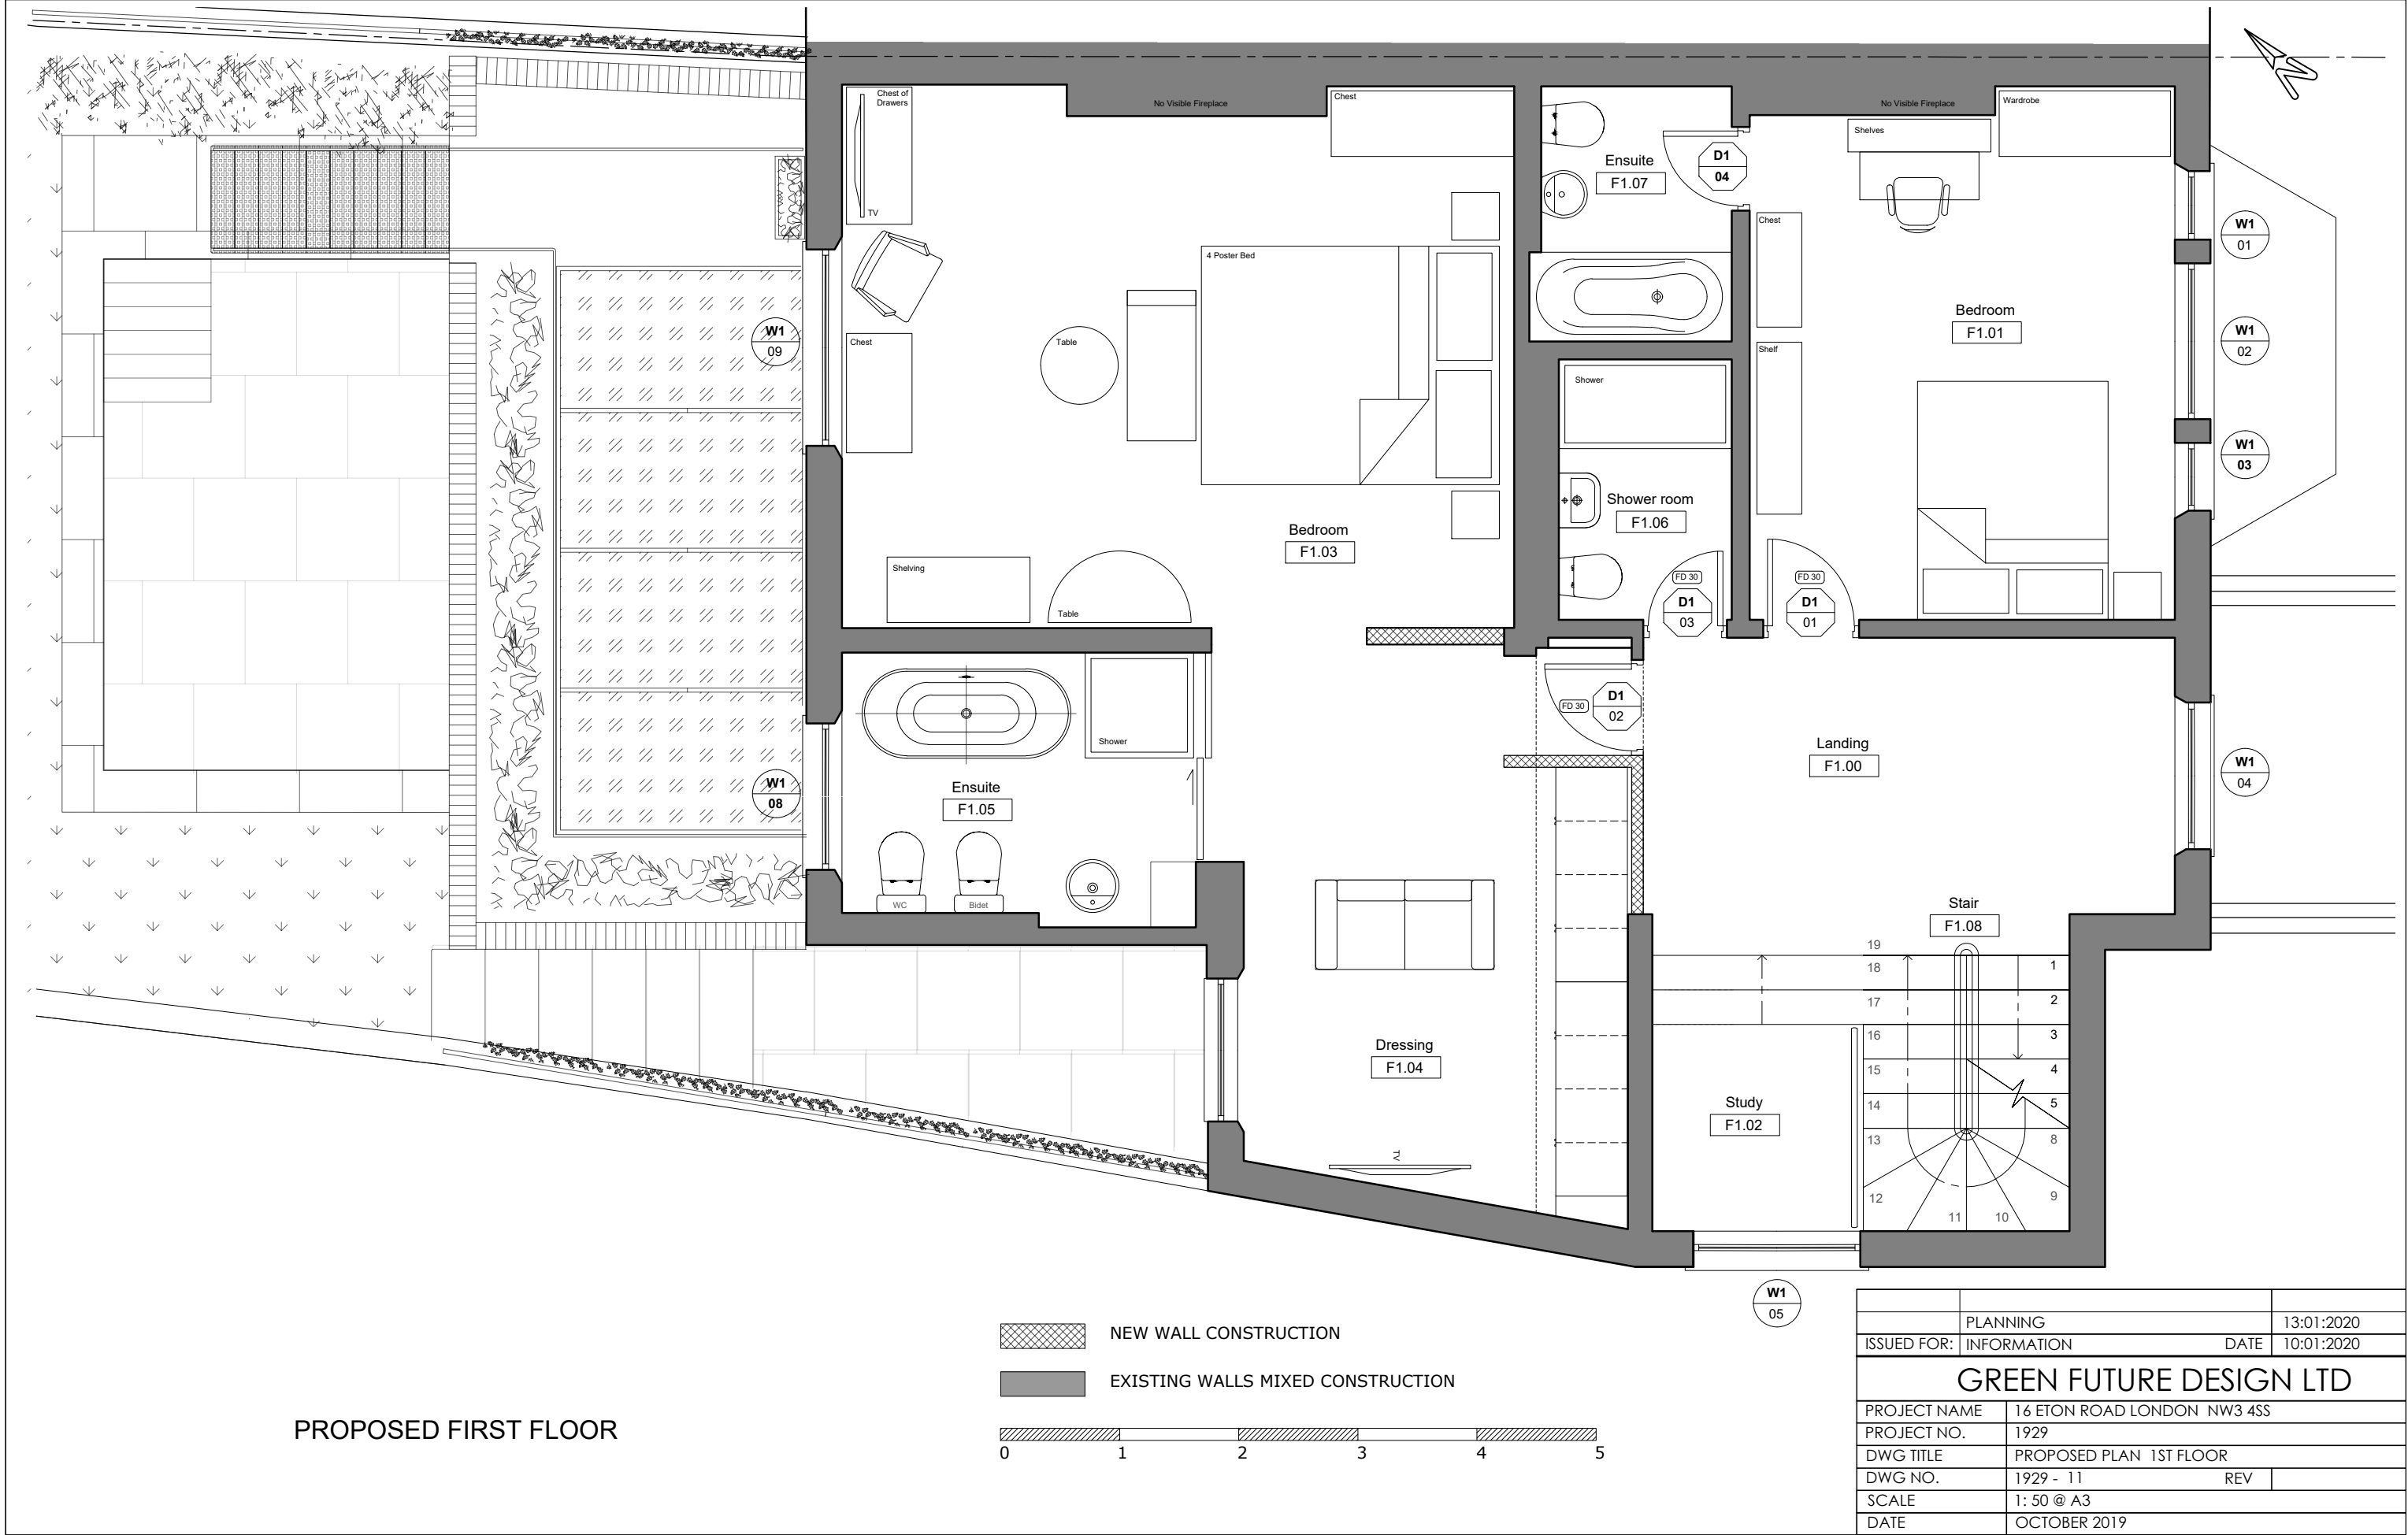

 


PROPOSED SECOND FLOOR

- NEW WALL CONSTRUCTION
- EXISTING WALLS MIXED CONSTRUCTION

 


	PLANNING	13:01:2020
ISSUED FOR:	INFORMATION	DATE 10:01:2020
GREEN FUTURE DESIGN LTD		
PROJECT NAME	16 ETON ROAD LONDON NW3 4SS	
PROJECT NO.	1929	
DWG TITLE	PROPOSED PLAN 2ND FLOOR	
DWG NO.	1929 - 12	REV
SCALE	1: 50 @ A3	
DATE	OCTOBER 2019	

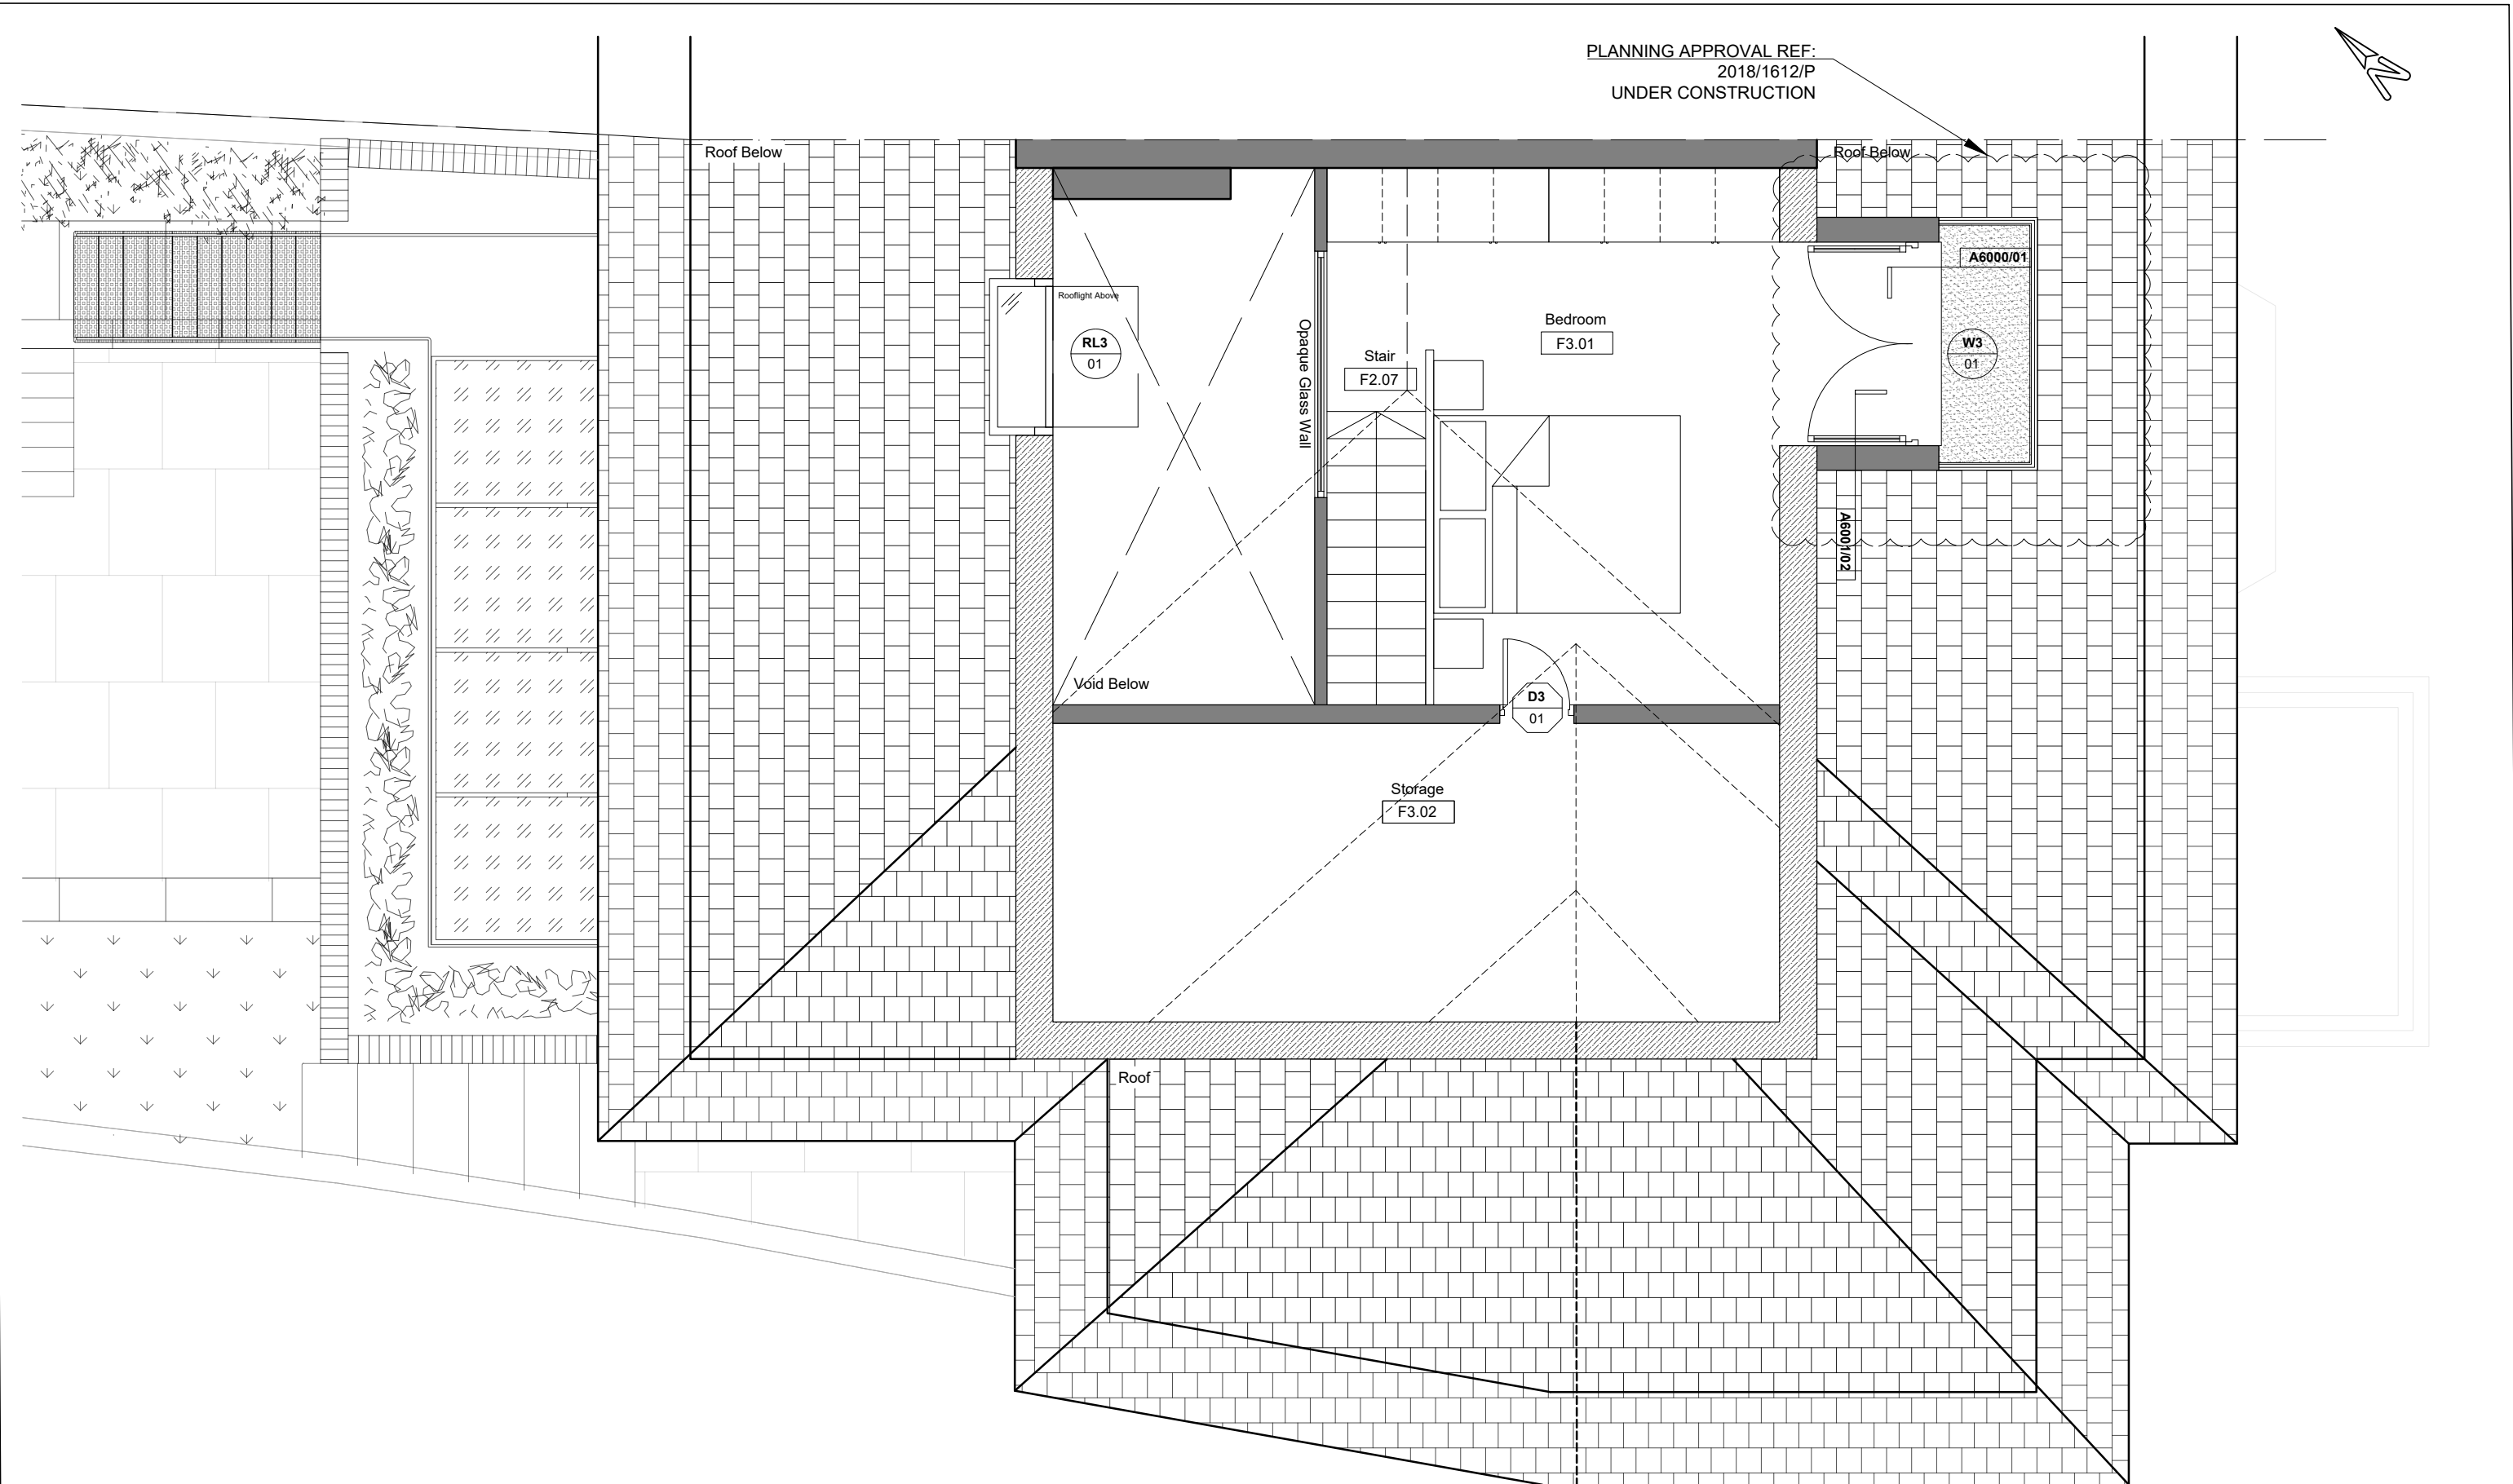


PLANNING APPROVAL REF:
2018/1612/P
UNDER CONSTRUCTION




PROPOSED THIRD FLOOR

 


	PLANNING	13:01:2020
ISSUED FOR:	INFORMATION	DATE 10:01:2020
GREEN FUTURE DESIGN LTD		
PROJECT NAME	16 ETON ROAD LONDON NW3 4SS	
PROJECT NO.	1929	
DWG TITLE	PROPOSED PLAN 3RD FLOOR	
DWG NO.	1929 - 13	REV
SCALE	1: 50 @ A3	
DATE	OCTOBER 2019	

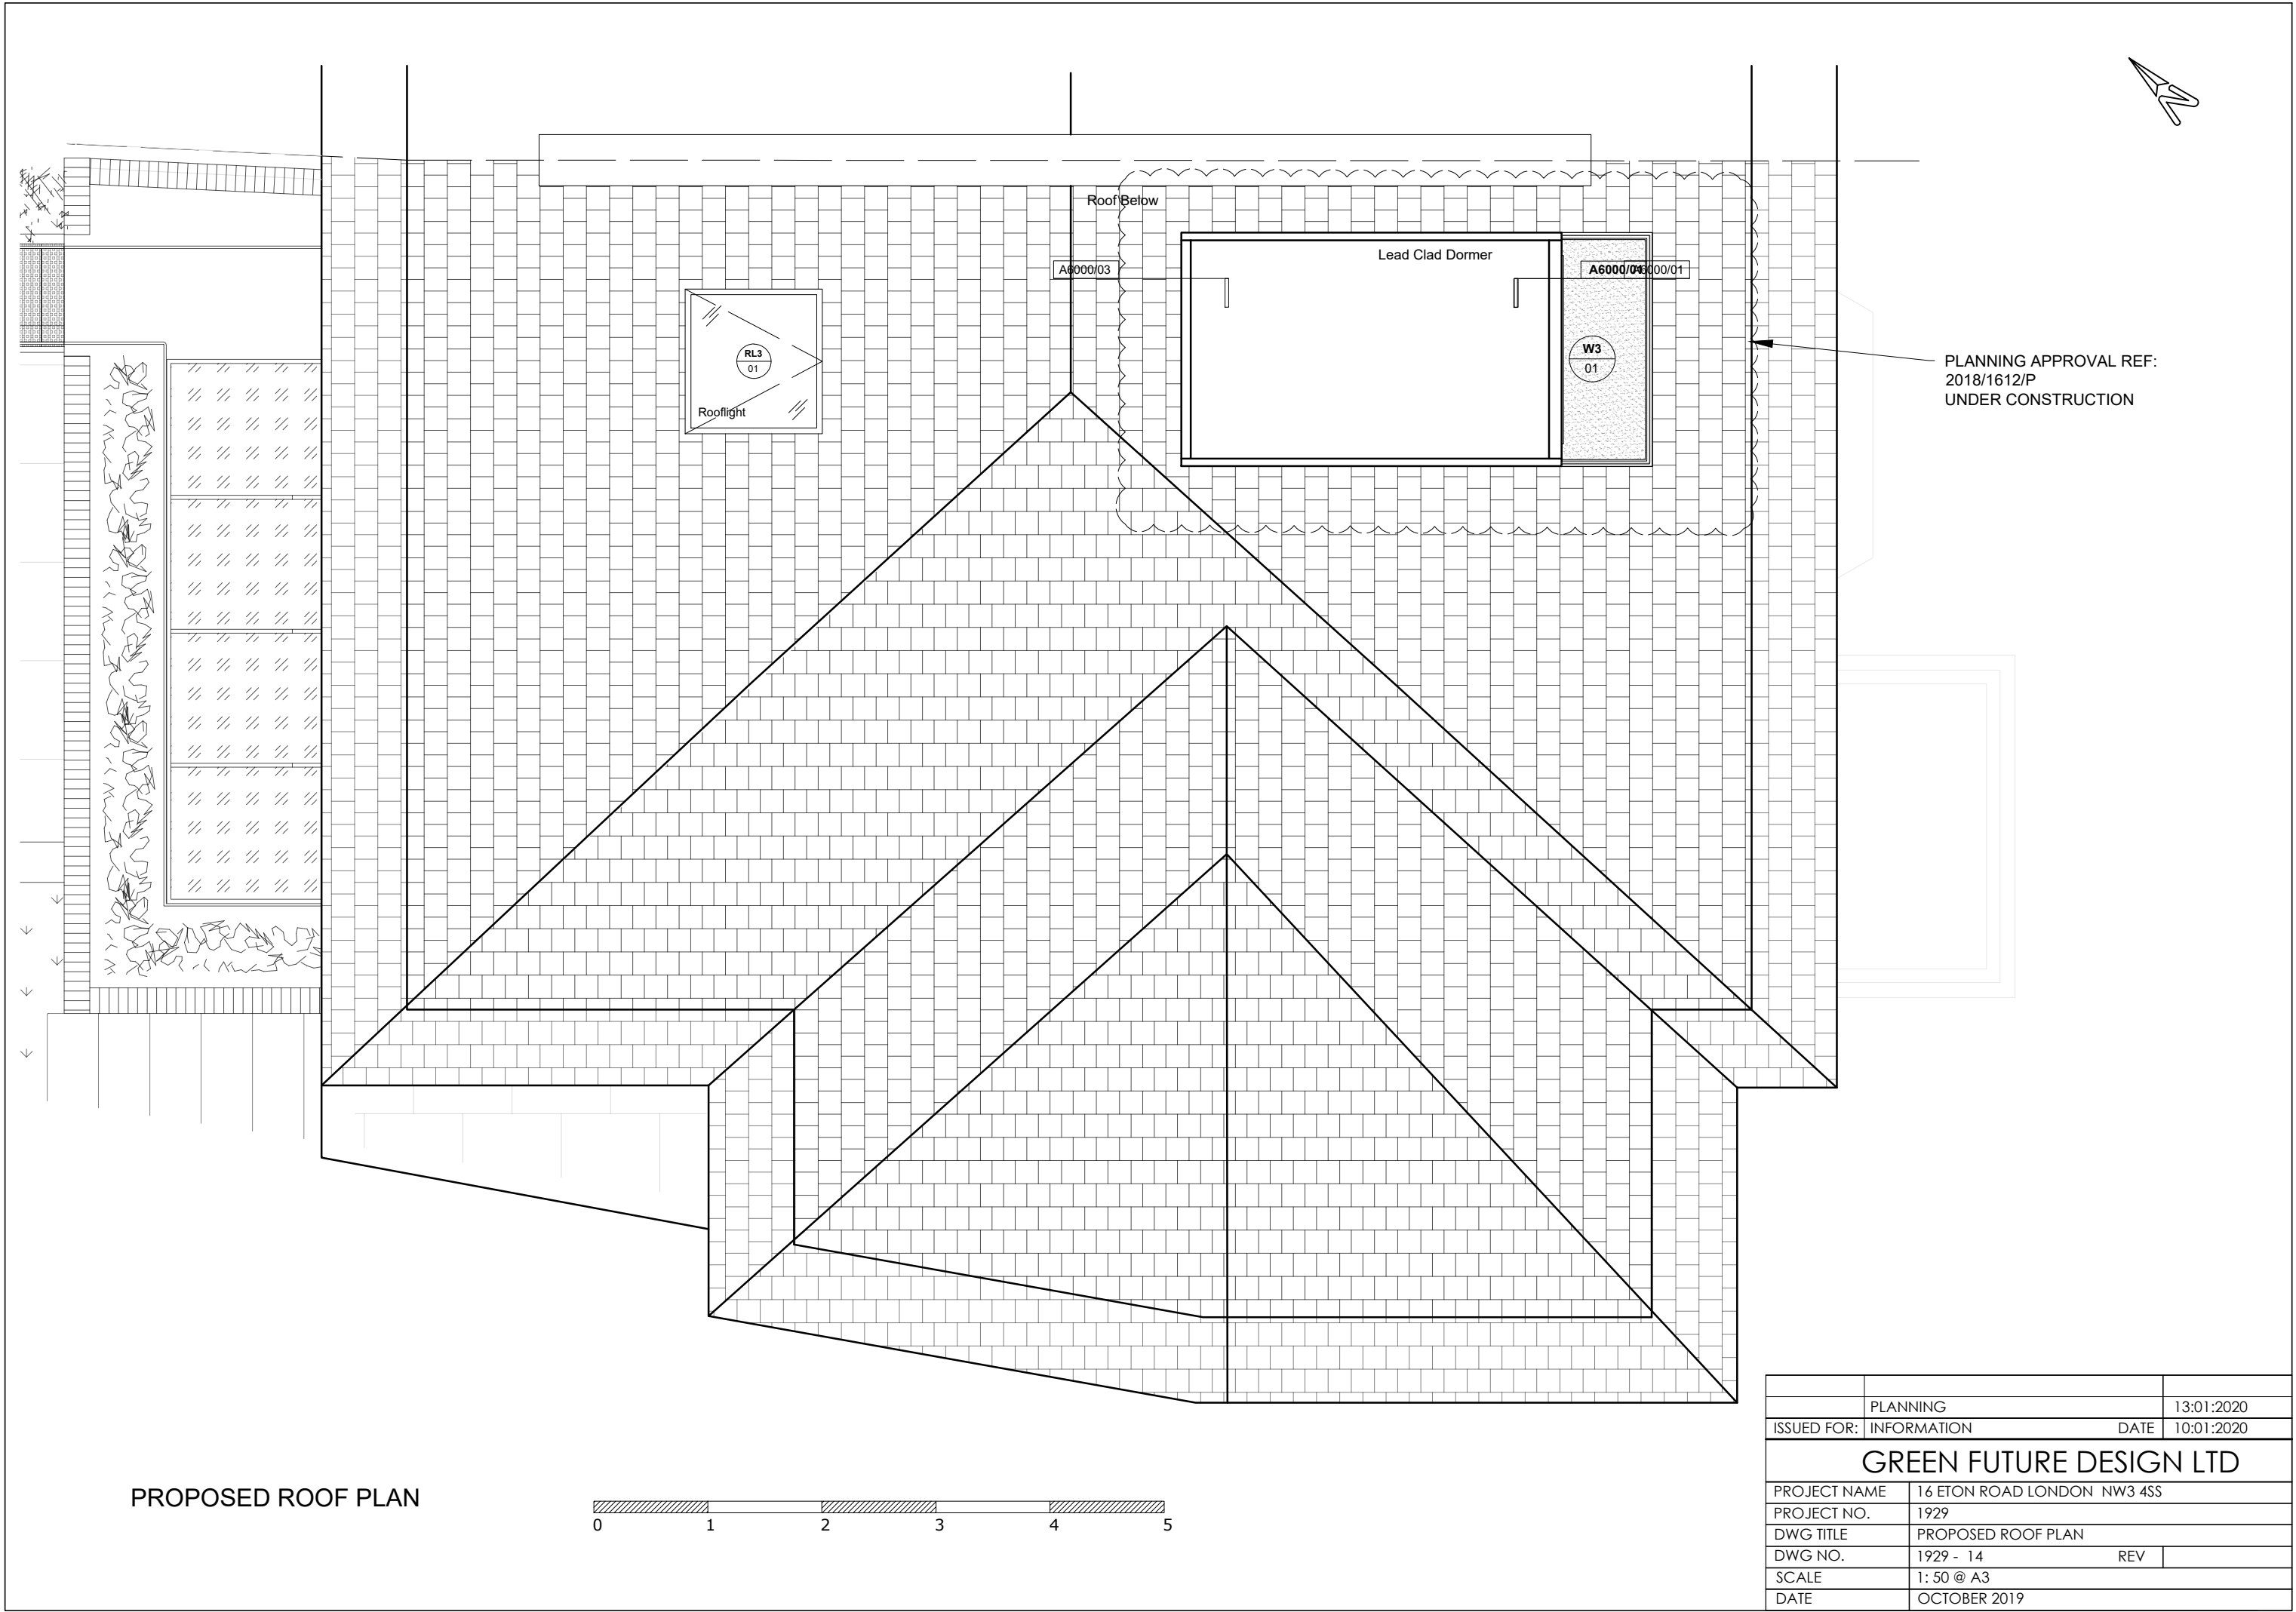

	PLANNING	13:01:2020
ISSUED FOR:	INFORMATION	DATE 10:01:2020
GREEN FUTURE DESIGN LTD		
PROJECT NAME	16 ETON ROAD LONDON NW3 4SS	
PROJECT NO.	1929	
DWG TITLE	PROPOSED ROOF PLAN	
DWG NO.	1929 - 14	REV
SCALE	1: 50 @ A3	
DATE	OCTOBER 2019	

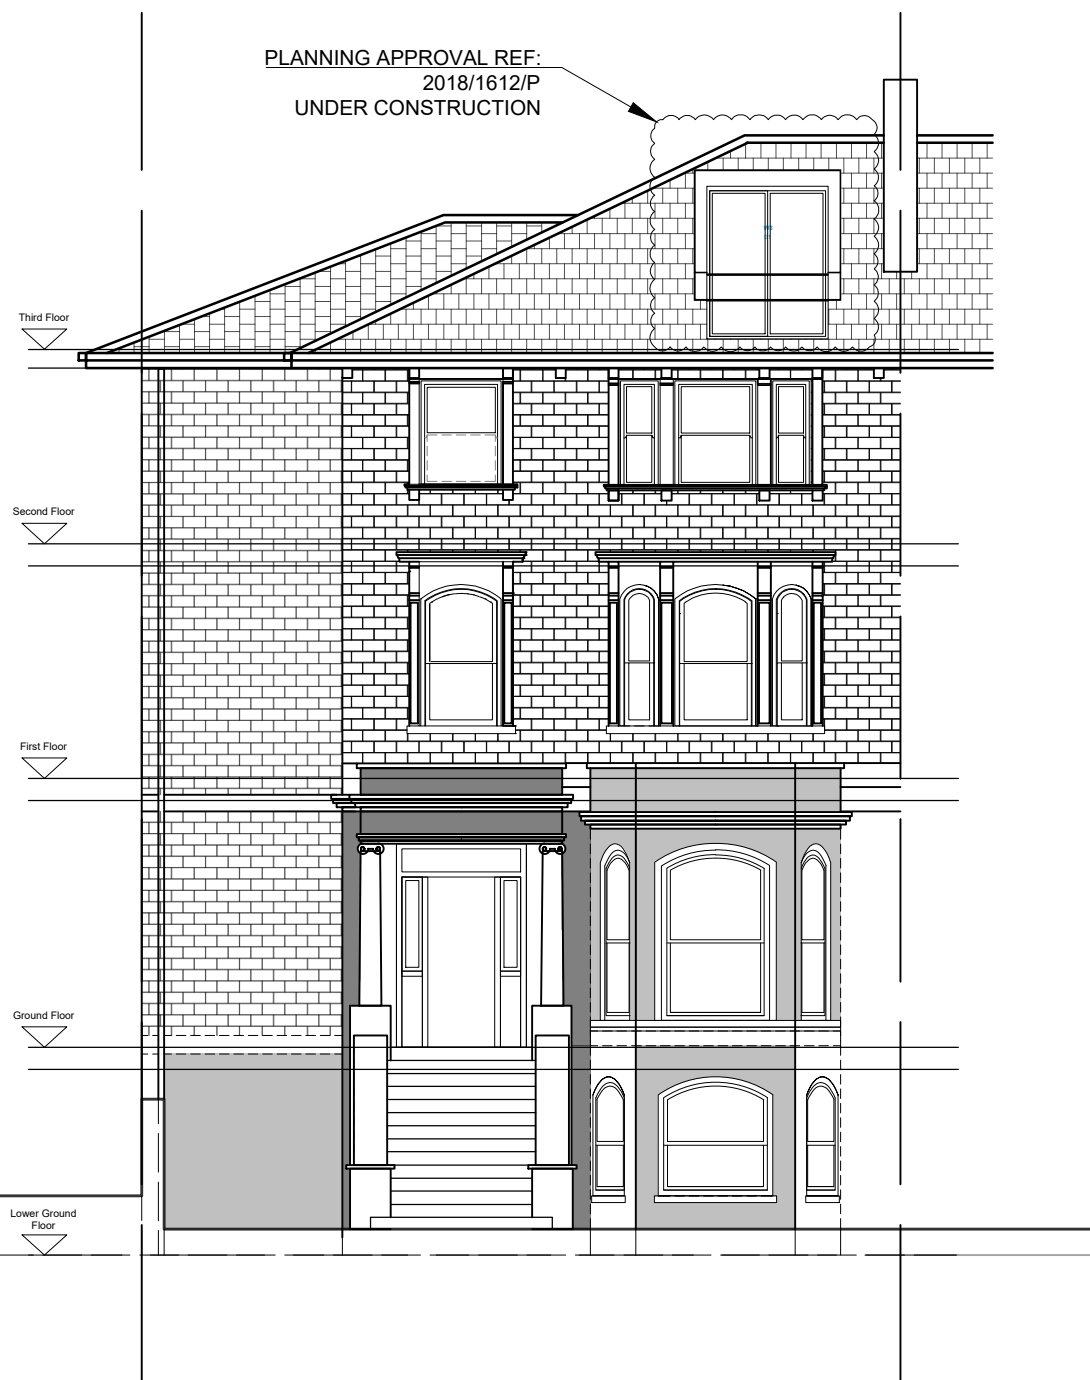


EXISTING FRONT ELEVATION

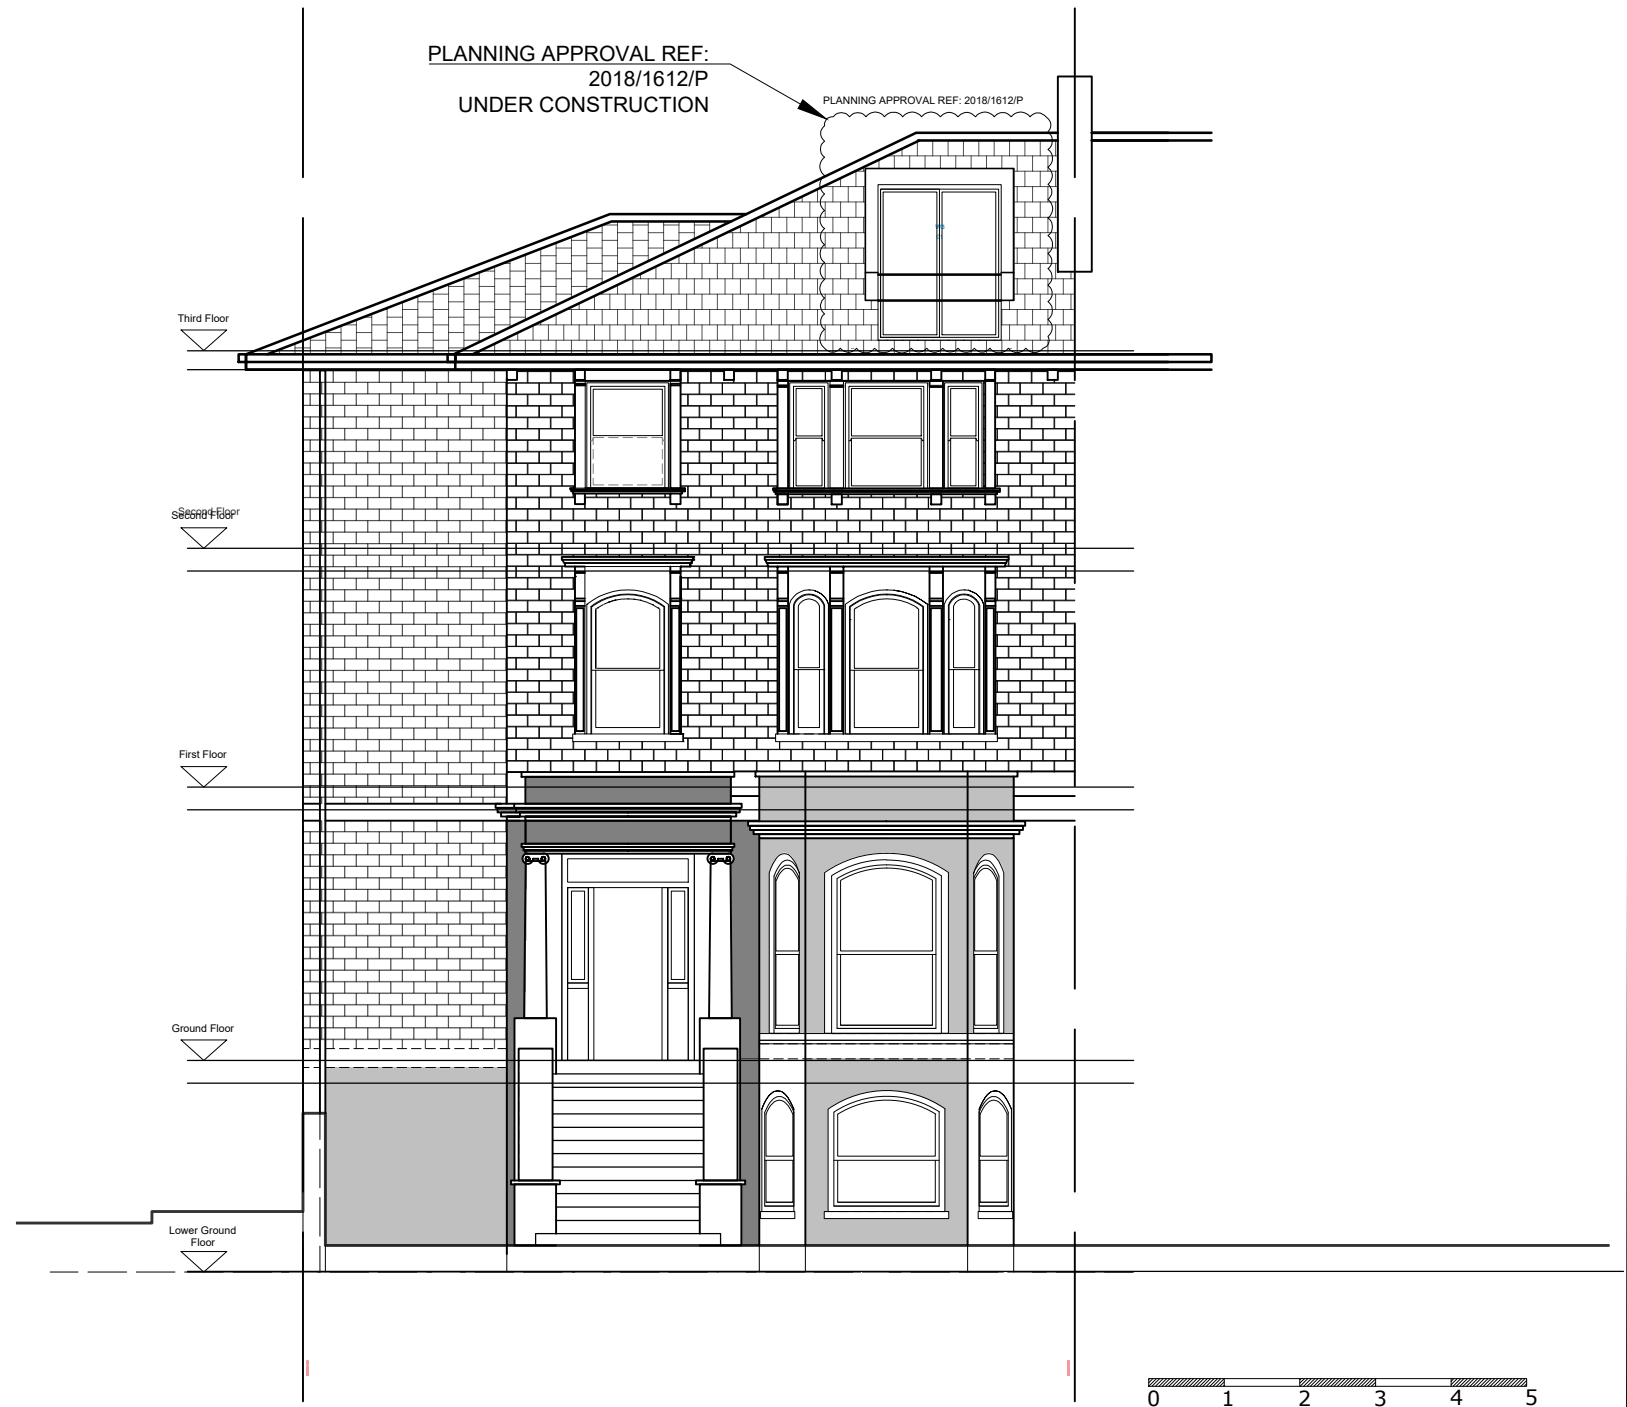


PROPOSED FRONT ELEVATION

	PLANNING	13:01:2020
ISSUED FOR:	INFORMATION	DATE 10:01:2020
GREEN FUTURE DESIGN LTD		
PROJECT NAME	16 ETON ROAD LONDON NW3 4SS	
PROJECT NO.	1929	
DWG TITLE	PROPOSED FRONT ELEVATIONS	
DWG NO.	1929 - 15	
SCALE	1: 100 @ A3	
DATE	OCTOBER 2019	

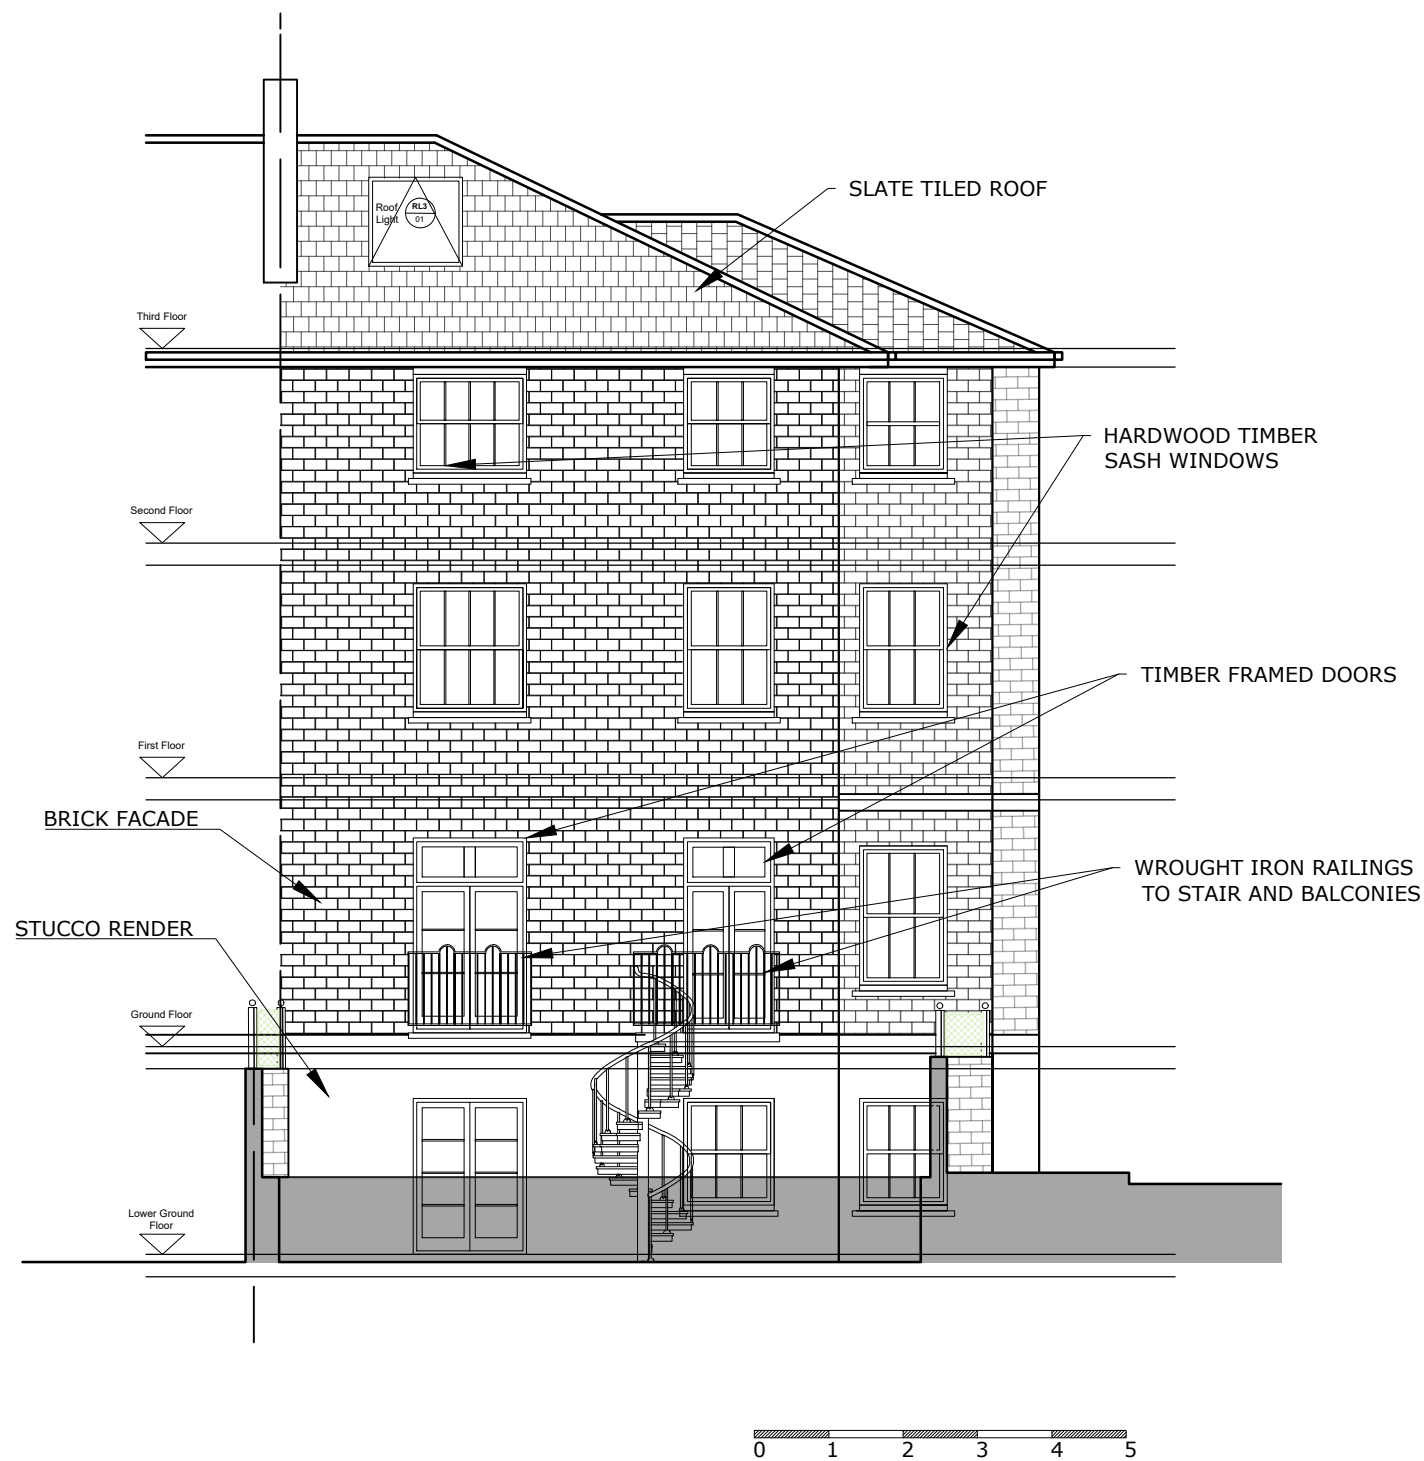


EXISTING REAR ELEVATION

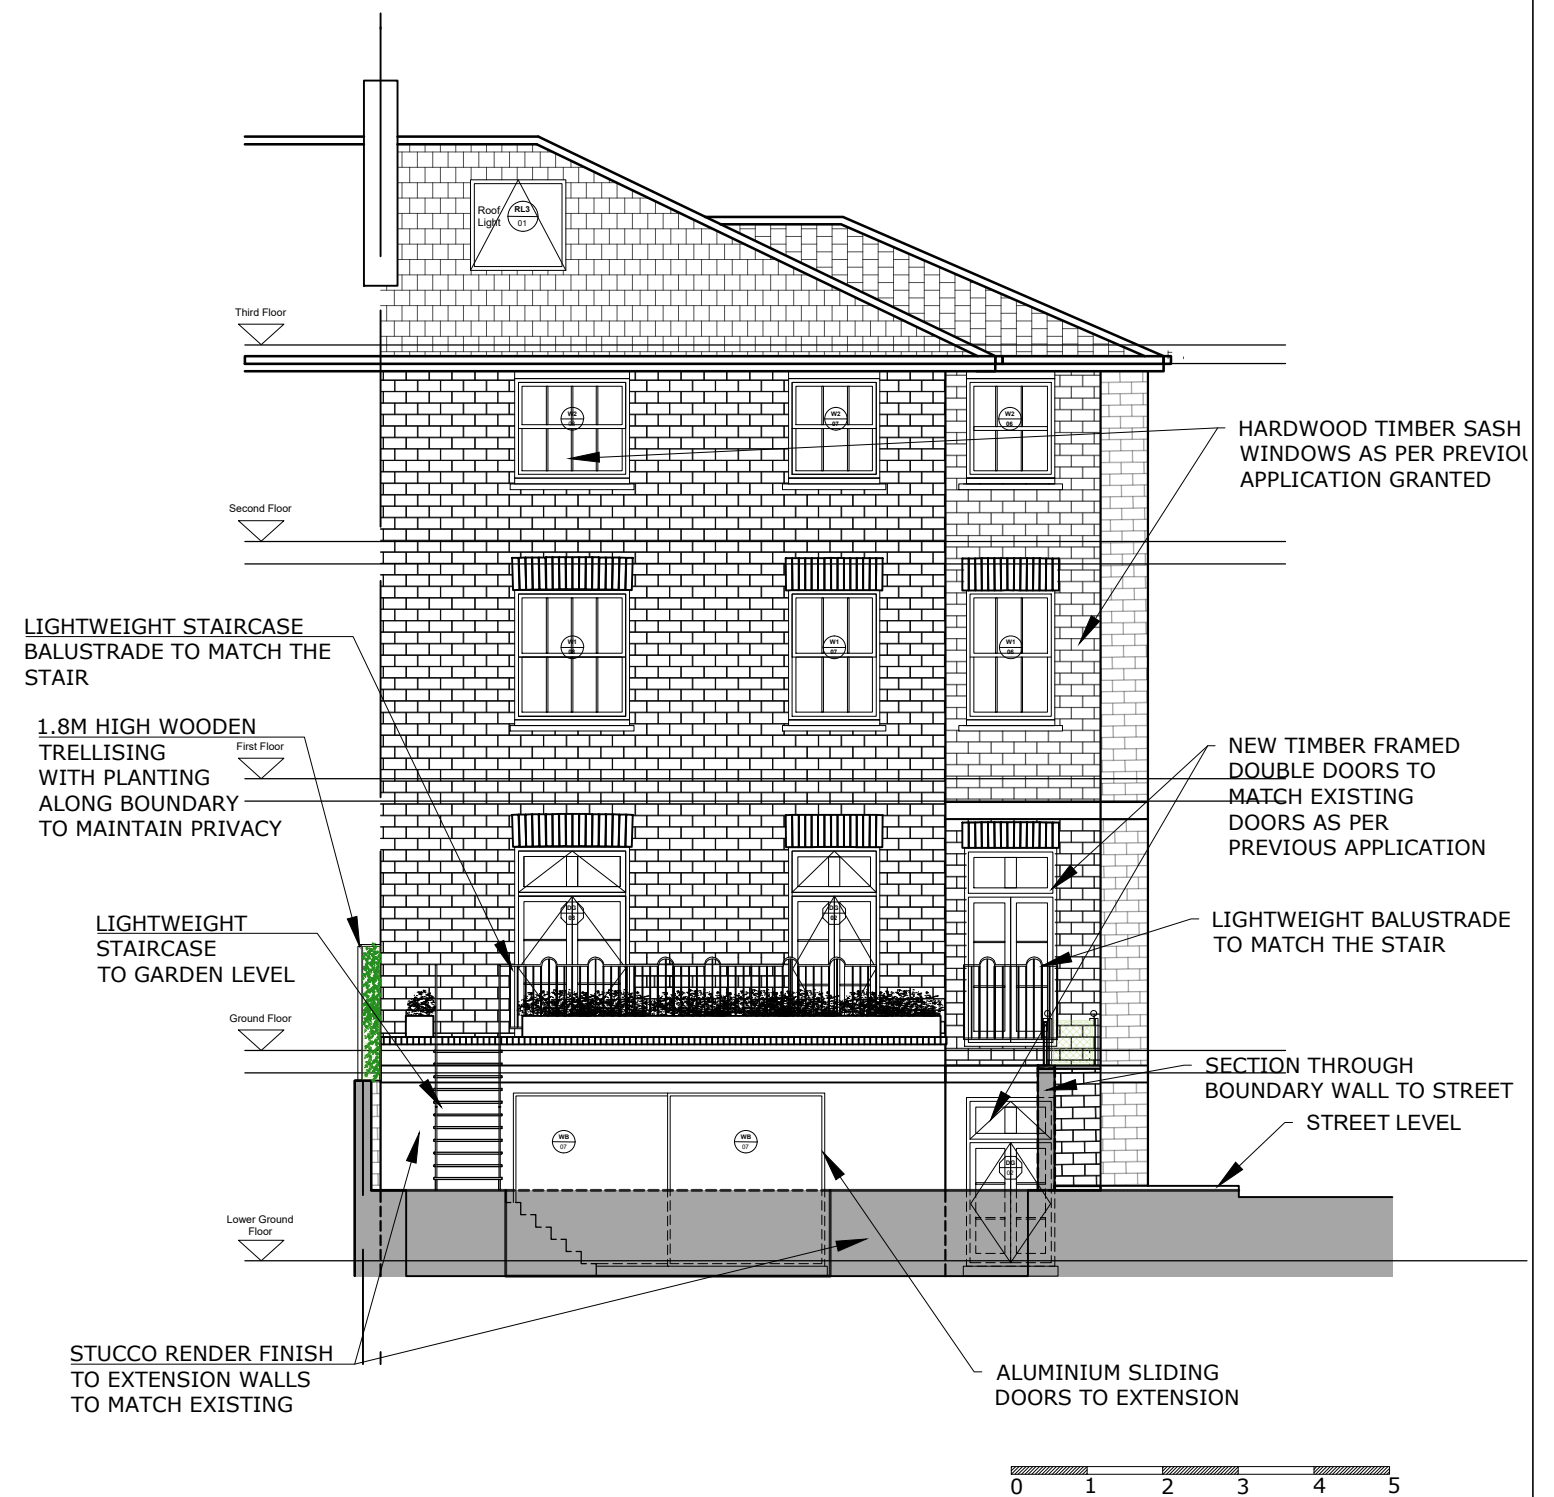

PROPOSED REAR ELEVATION


	PLANNING	13:01:2020
ISSUED FOR:	INFORMATION	DATE 10:01:2020
GREEN FUTURE DESIGN LTD		
PROJECT NAME	16 ETON ROAD LONDON NW3 4SS	
PROJECT NO.	1929	
DWG TITLE	REAR ELEVATIONS	
DWG NO.	1929 - 16	
SCALE	1: 100 @ A3	
DATE	OCTOBER 2019	

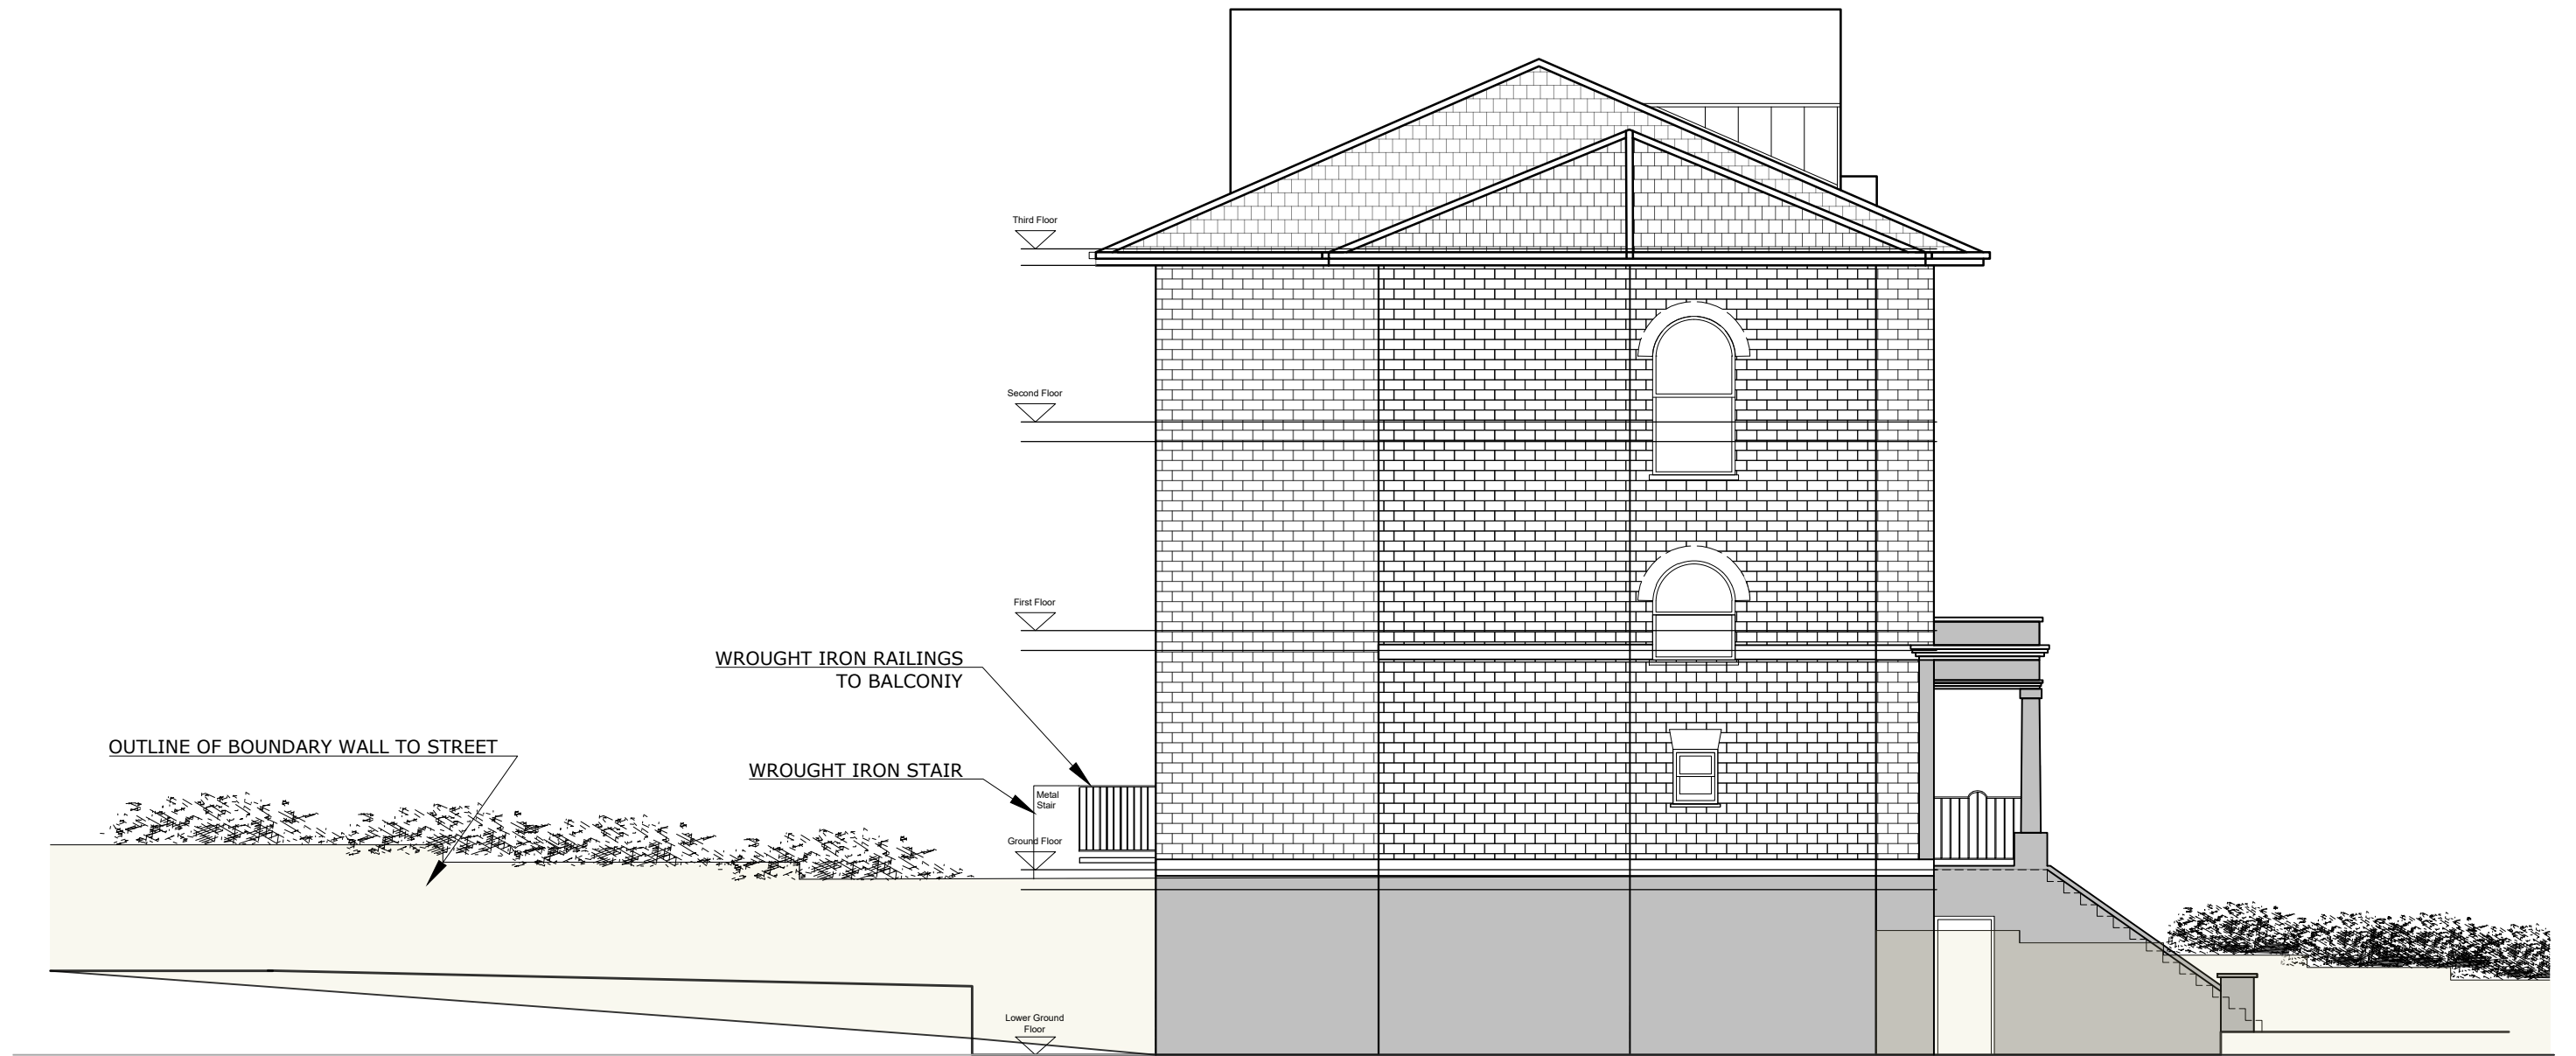

EXISTING SIDE ELEVATION




	PLANNING	13:01:2020
ISSUED FOR:	INFORMATION	DATE 10:01:2020
GREEN FUTURE DESIGN LTD		
PROJECT NAME	16 ETON ROAD LONDON NW3 4SS	
PROJECT NO.	1929	
DWG TITLE	EXISTING SIDE ELEVATION	
DWG NO.	1929 - 17	REV
SCALE	1: 100 @ A3	
DATE	OCTOBER 2019	

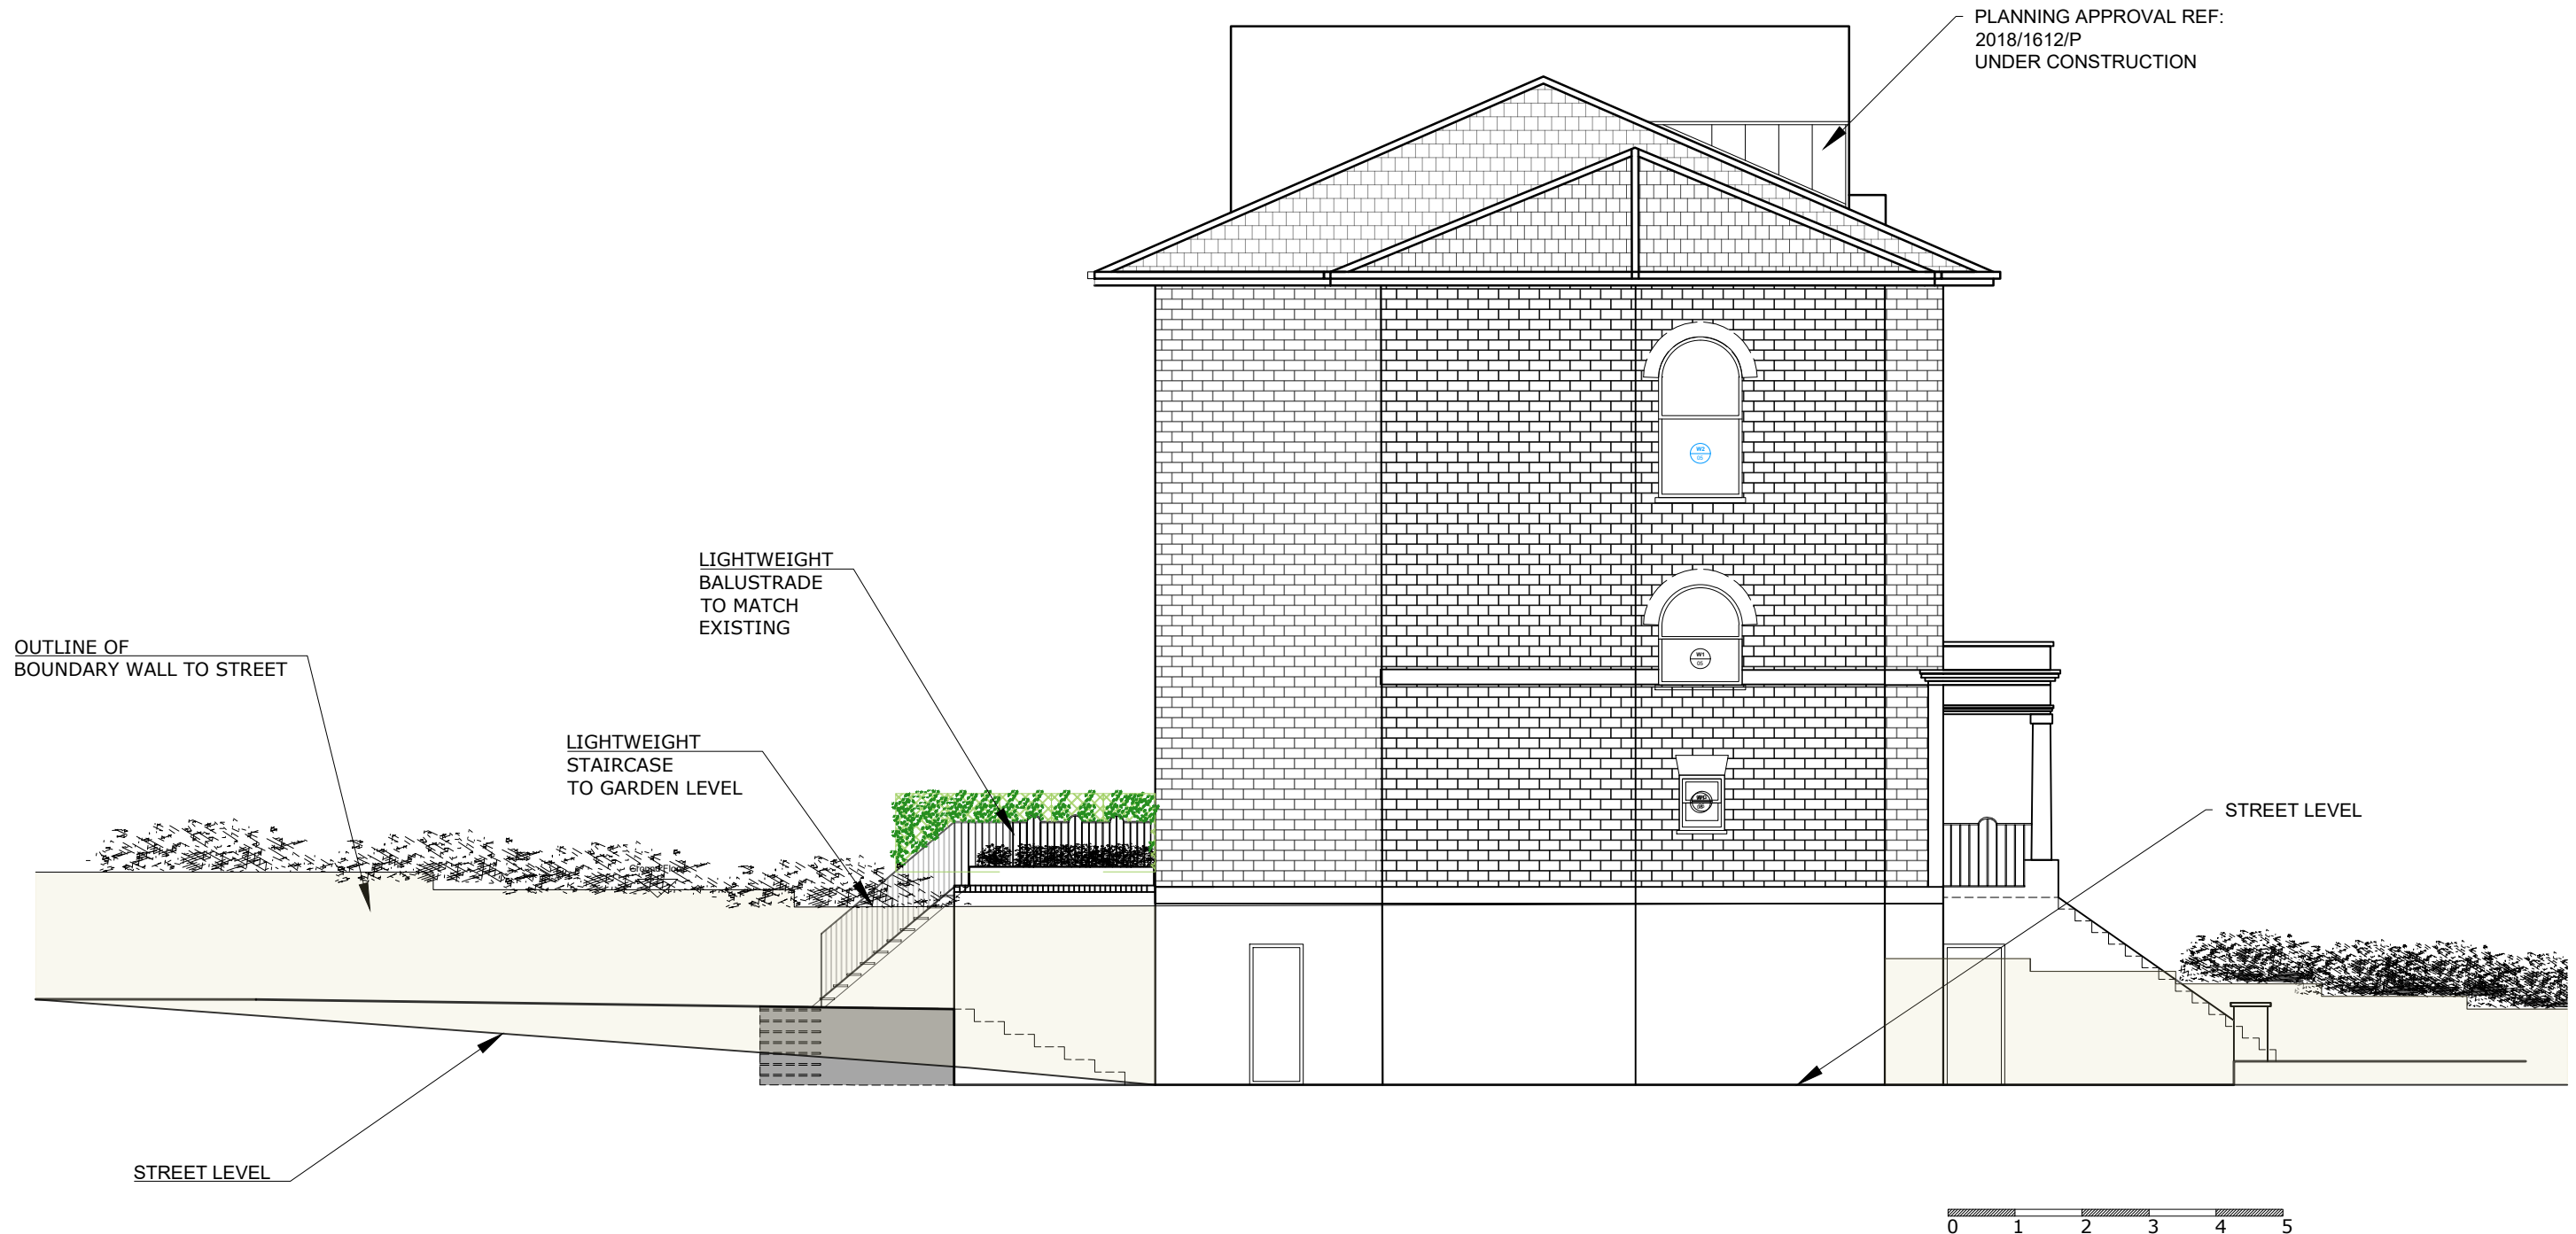

PROPOSED SIDE ELEVATION

	PLANNING	13:01:2020
ISSUED FOR:	INFORMATION	DATE 10:01:2020
GREEN FUTURE DESIGN LTD		
PROJECT NAME	16 ETON ROAD LONDON NW3 4SS	
PROJECT NO.	1929	
DWG TITLE	PROPOSED SIDE ELEVATION	
DWG NO.	1929 - 18	REV
SCALE	1: 100 @ A3	
DATE	OCTOBER 2019	

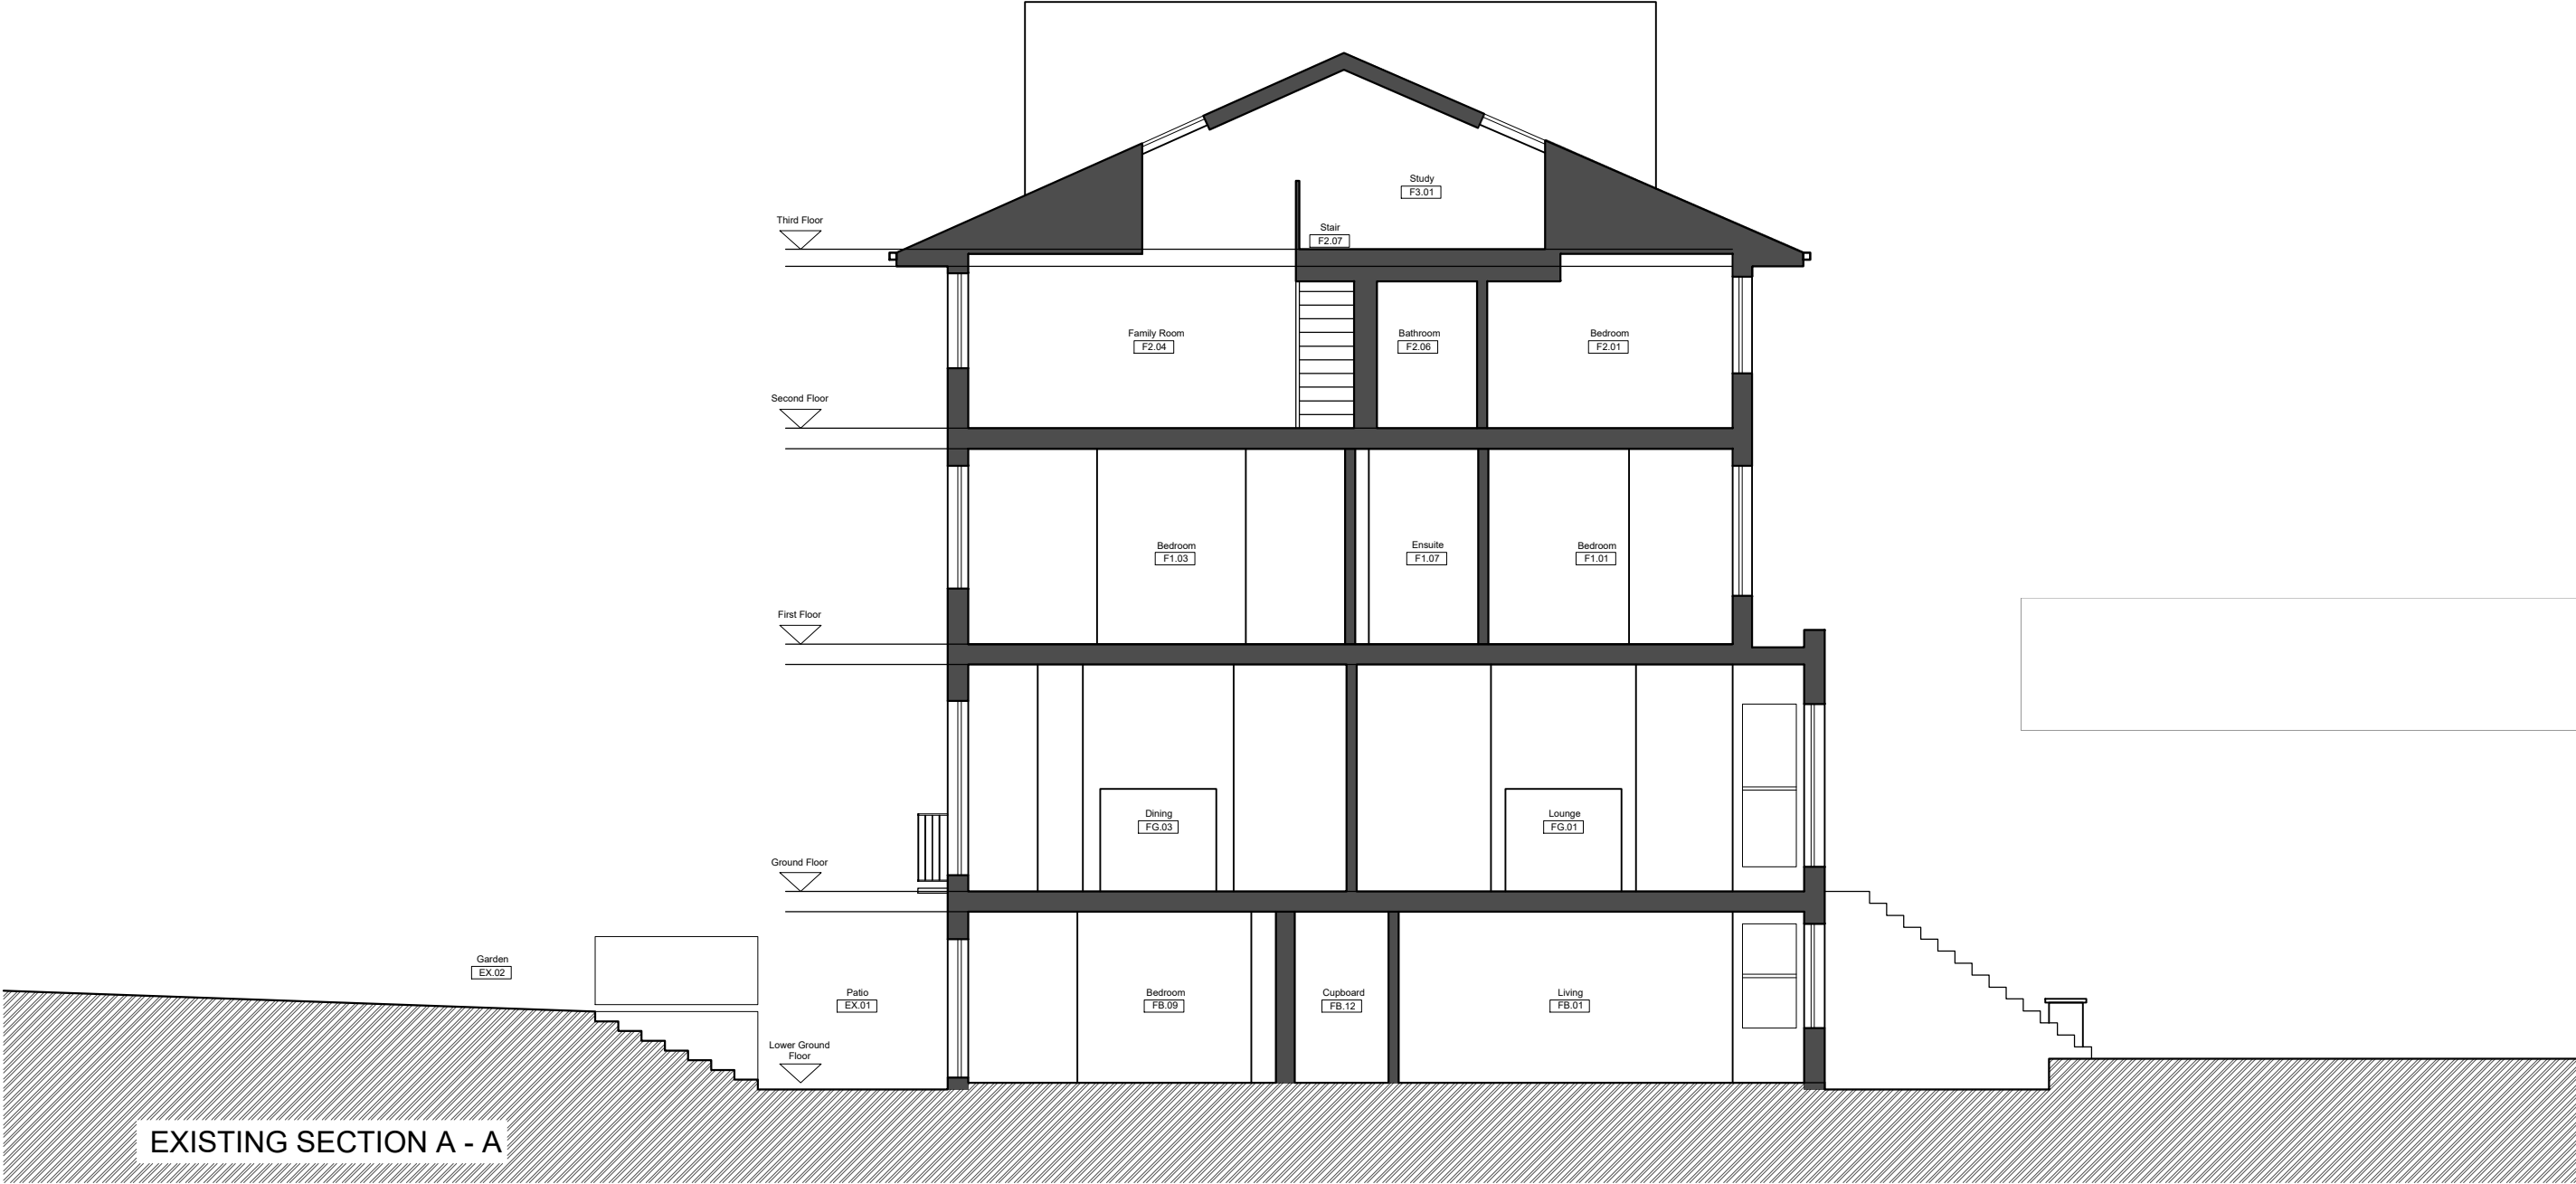

	PLANNING	13:01:2020
ISSUED FOR:	INFORMATION	DATE 10:01:2020
GREEN FUTURE DESIGN LTD		
PROJECT NAME	16 ETON ROAD LONDON NW3 4SS	
PROJECT NO.	1929	
DWG TITLE	EXISTING SECTION	
DWG NO.	1929 - 19	REV
SCALE	1: 100 @ A3	
DATE	OCTOBER 2019	



	PLANNING	13:01:2020
ISSUED FOR:	INFORMATION	DATE 10:01:2020
GREEN FUTURE DESIGN LTD		
PROJECT NAME	16 ETON ROAD LONDON NW3 4SS	
PROJECT NO.	1929	
DWG TITLE	PROPOSED SECTION	
DWG NO.	1929 - 20	REV
SCALE	1: 100 @ A3	
DATE	OCTOBER 2019	