
 


NOTES:

DO NOT SCALE FROM THIS DRAWING. WORK FROM THE INDICATED DIMENSIONS ONLY. ALL SITE DIMENSIONS TO BE VERIFIED BY CONTRACTOR AND ANY DISCREPANCIES REPORTED. ALL DIMENSIONS ARE MILLIMETERS UNLESS OTHERWISE STATED. ALL DIMENSIONS BE TO CHECKED ON SITE & MANUFACTURER TO PROVIDE SHOP DRAWINGS FOR CLIENT APPROVAL. METERAGE REQUIRED TO BE CONFIRMED BY MANUFACTURER WITH ALL MATERIALS TO BE SUITABLE FOR CONTRACT USE.

REV	DATE	BY	DETAIL
A	13.06.18	GH	ROOF RE-DESIGN

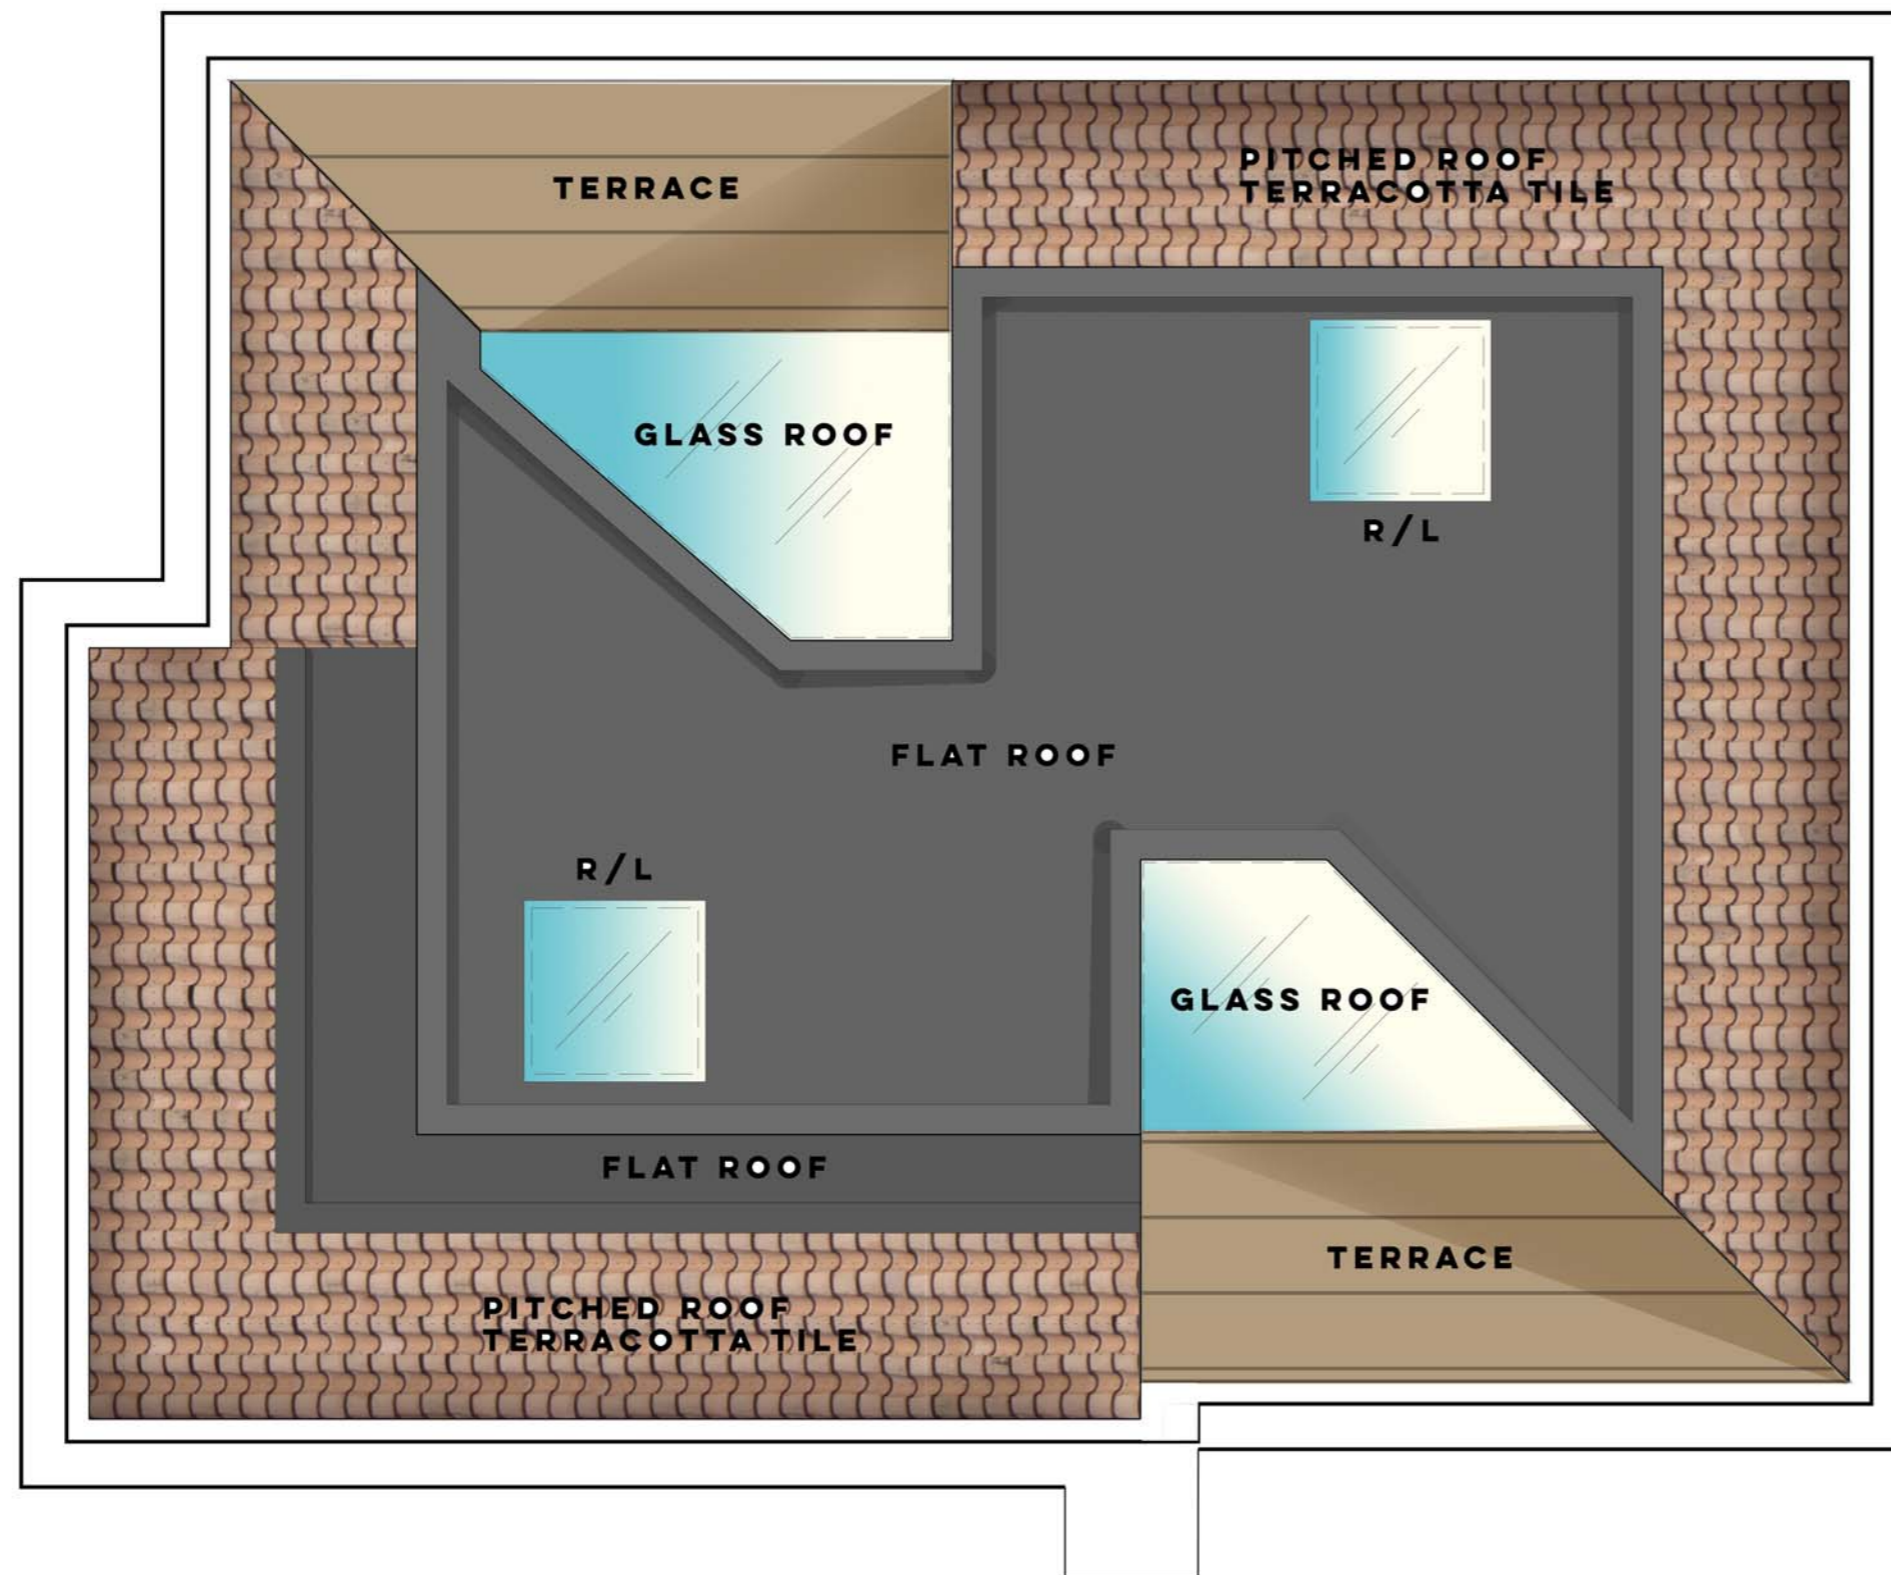

P L A N N I N G

shog studio

Falcon House,
257 Burlington Road,
New Malden, England
KT3 4NE
Tel: +44(0)20 3566 6943
www.shogstudio.com
Company Number 10249485

PROJECT TITLE	
3, FITZROY CLOSE, LONDON, CAMDEN, N6 6JT	
DRAWING TITLE	
PROPOSED ROOF PLAN	
CLIENT	
MR M CLACK & MS L FRY	
PROJECT NO.	DRAWN BY DATE
P17-025	GH 04.04.2018
DRAWING NO.	SCALE
02-03-005-A	A2@1:50