


3 FITZROY CLOSE

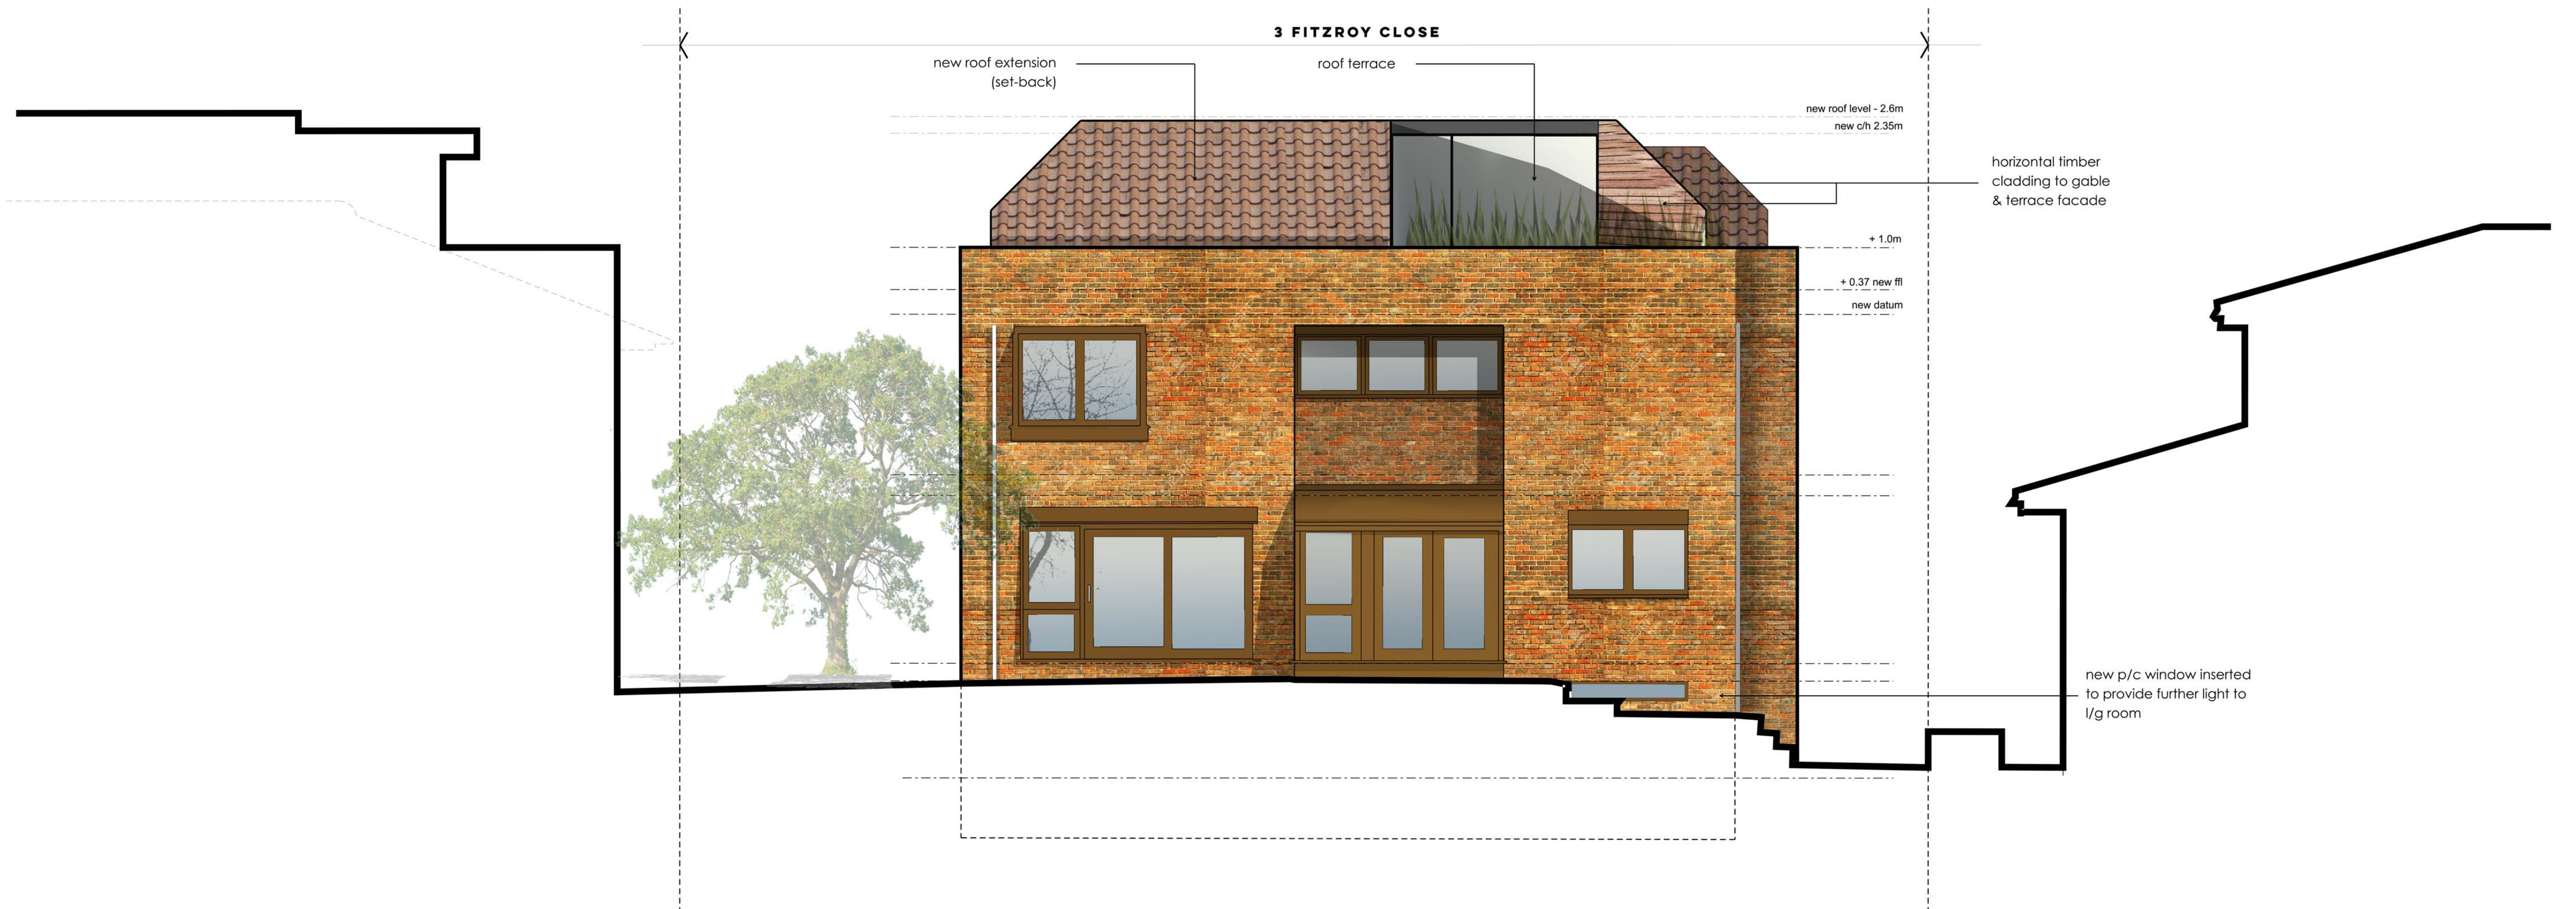

3. REAR ELEVATION

existing chimney extended slightly to merge with new extension

new roof extension (set-back)

new roof level - 2.6m
new e/h 2.4m

+ 1.0m
+ 0.37 new ffl
new datum



4. SIDE ELEVATION-GARAGE

NOTES:
DO NOT SCALE FROM THIS DRAWING. WORK FROM THE INDICATED DIMENSIONS ONLY. ALL SITE DIMENSIONS TO BE VERIFIED BY CONTRACTOR AND ANY DISCREPANCIES REPORTED. ALL DIMENSIONS ARE MILLIMETERS UNLESS OTHERWISE STATED. ALL DIMENSIONS BE TO CHECKED ON SITE & MANUFACTURER TO PROVIDE SHOP DRAWINGS FOR CLIENT APPROVAL. METERAGE REQUIRED TO BE CONFIRMED BY MANUFACTURER WITH ALL MATERIALS TO BE SUITABLE FOR CONTRACT USE.

REV	DATE	BY	DETAIL
A	13.06.18	GH	ROOF DESIGN



FOR INFORMATION

shog studio
Falcon House,
257 Burlington Road,
New Malden, England
KT3 4NE
Tel: +44(0)20 3566 6943
www.shogstudio.com
Company Number 10249485

PROJECT TITLE	3 FITZROY CLOSE, LONDON, CAMDEN, N6 6JT.		
DRAWING TITLE	PROPOSED REAR AND SIDE ELEVATION		
CLIENT	MR M CLACK & MS L FRY		
PROJECT NO.	P17-025	DRAWN BY	GH
DRAWING NO.	02-05-002-A	DATE	25.03.2018
		SCALE	A1@1:50

shogstudio Ltd copyright to all design, drawn & written information. License for use subject to prior contractual agreement.