

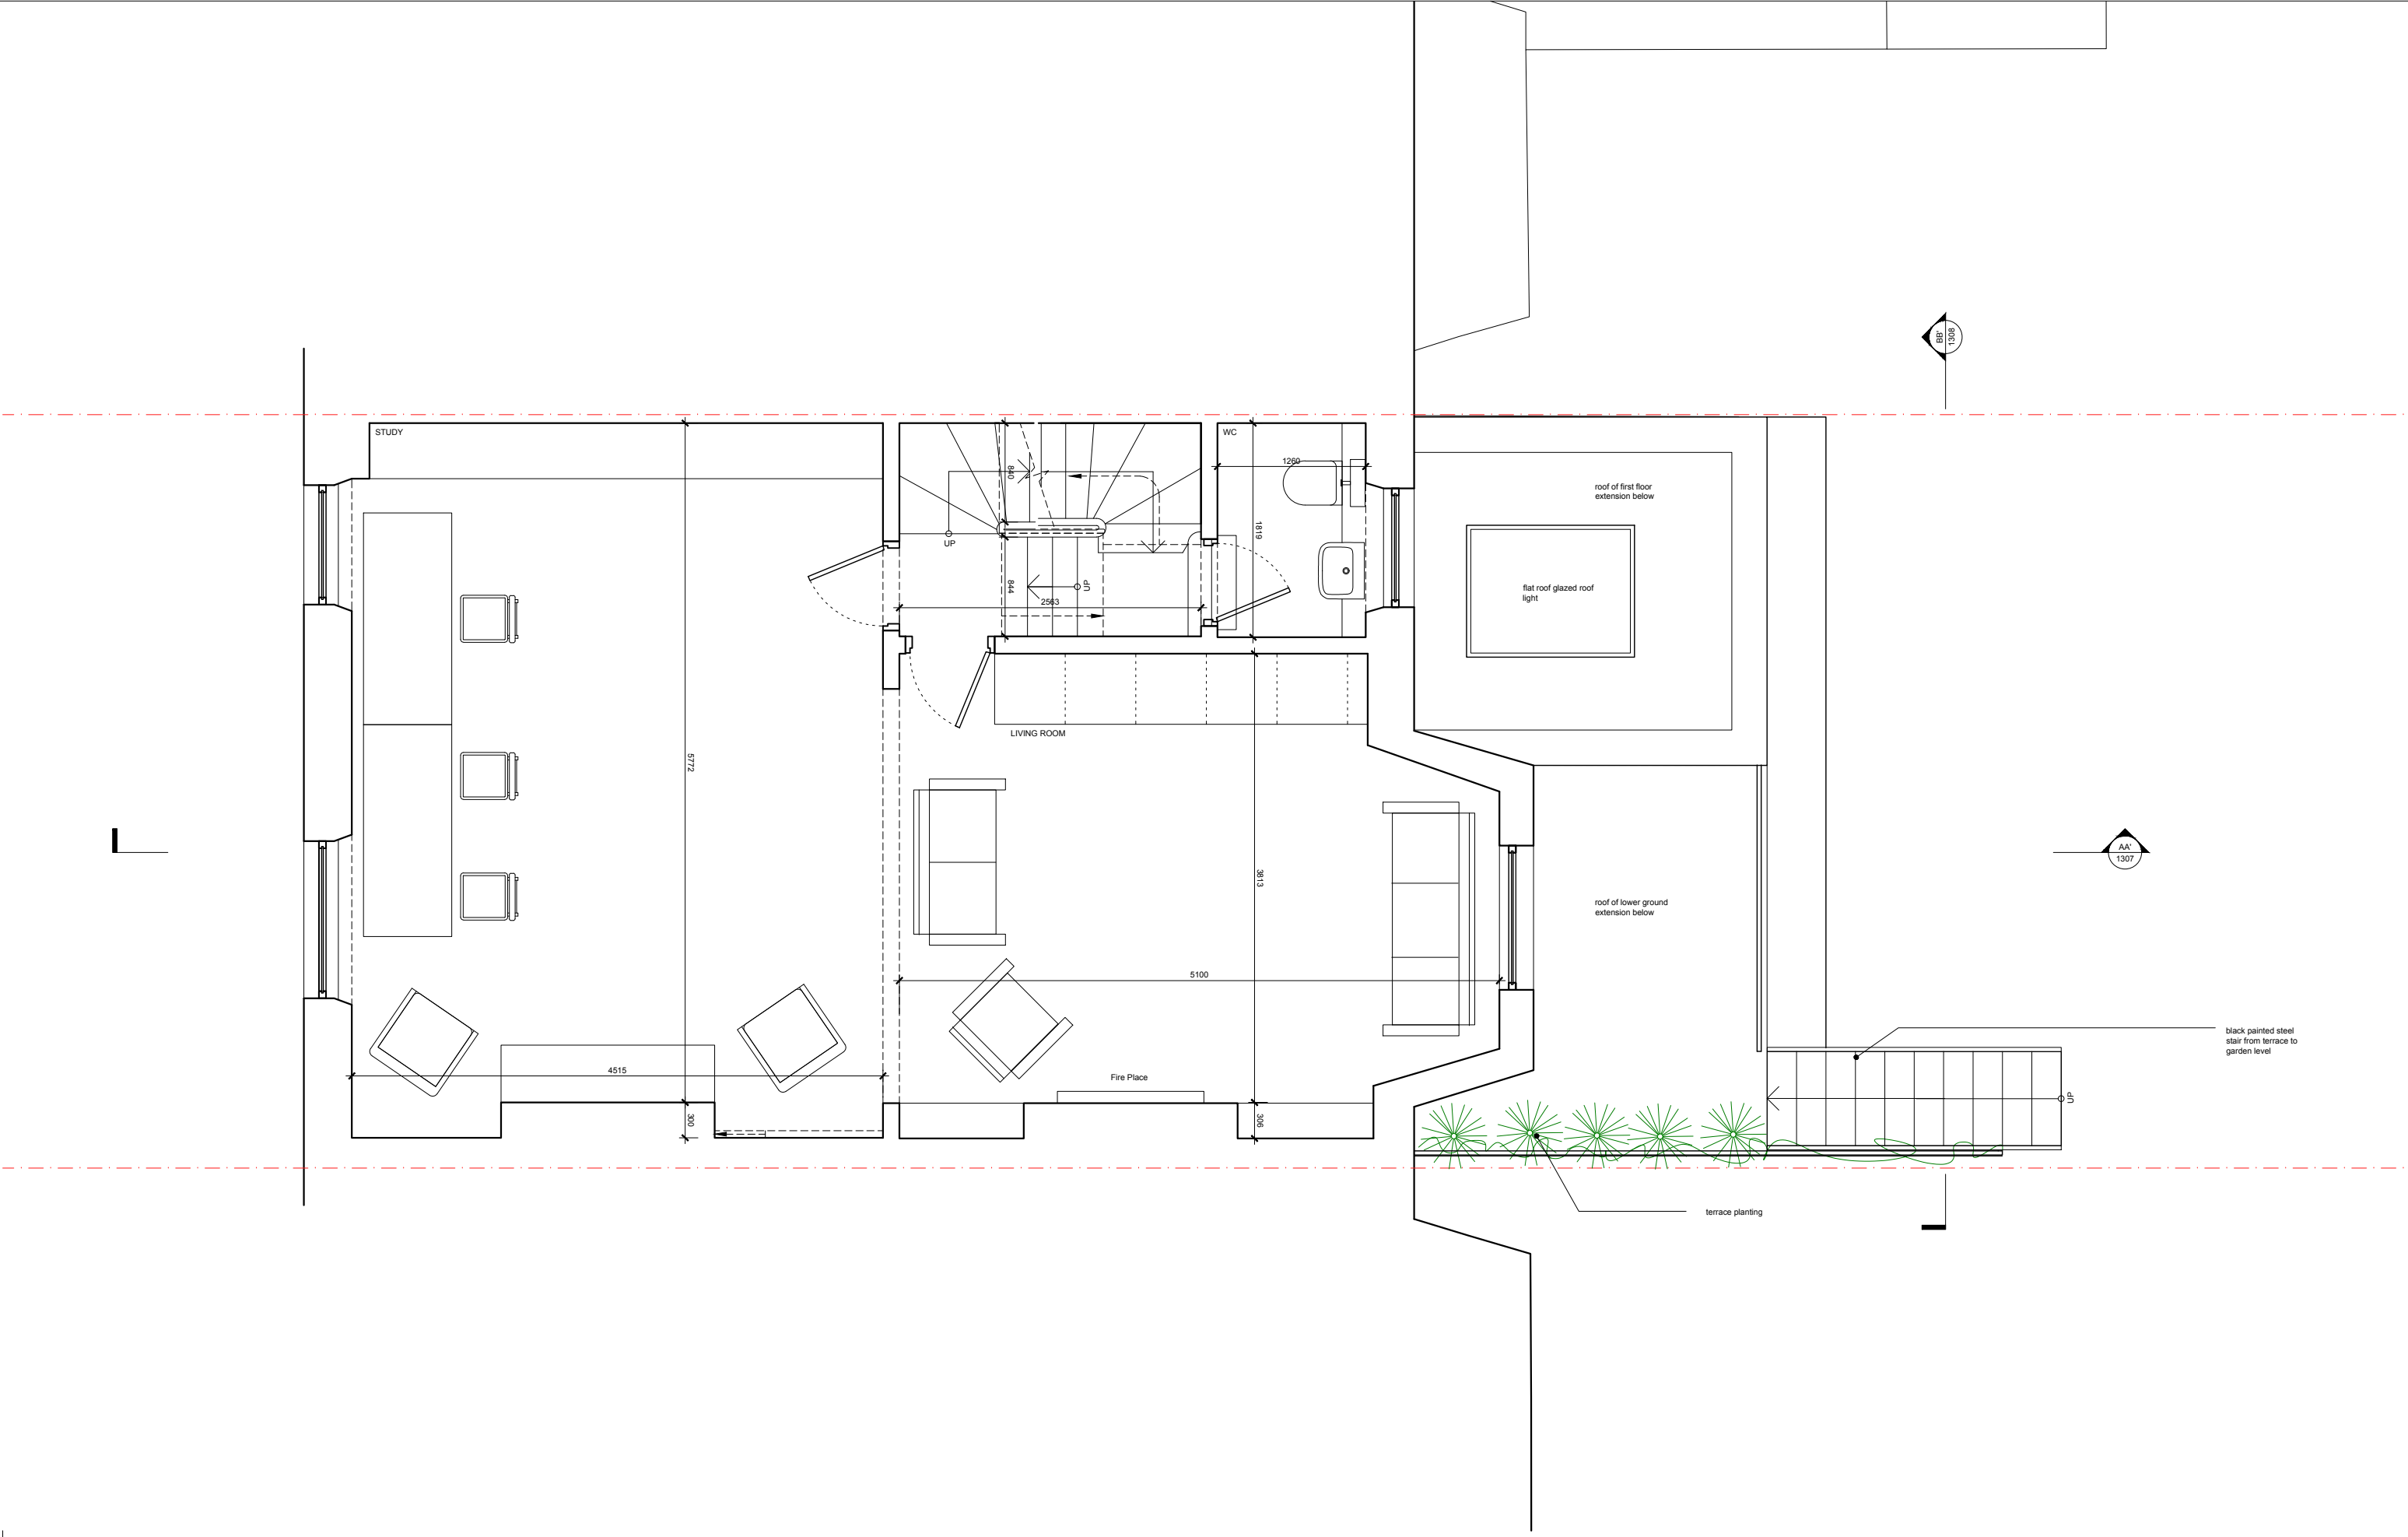


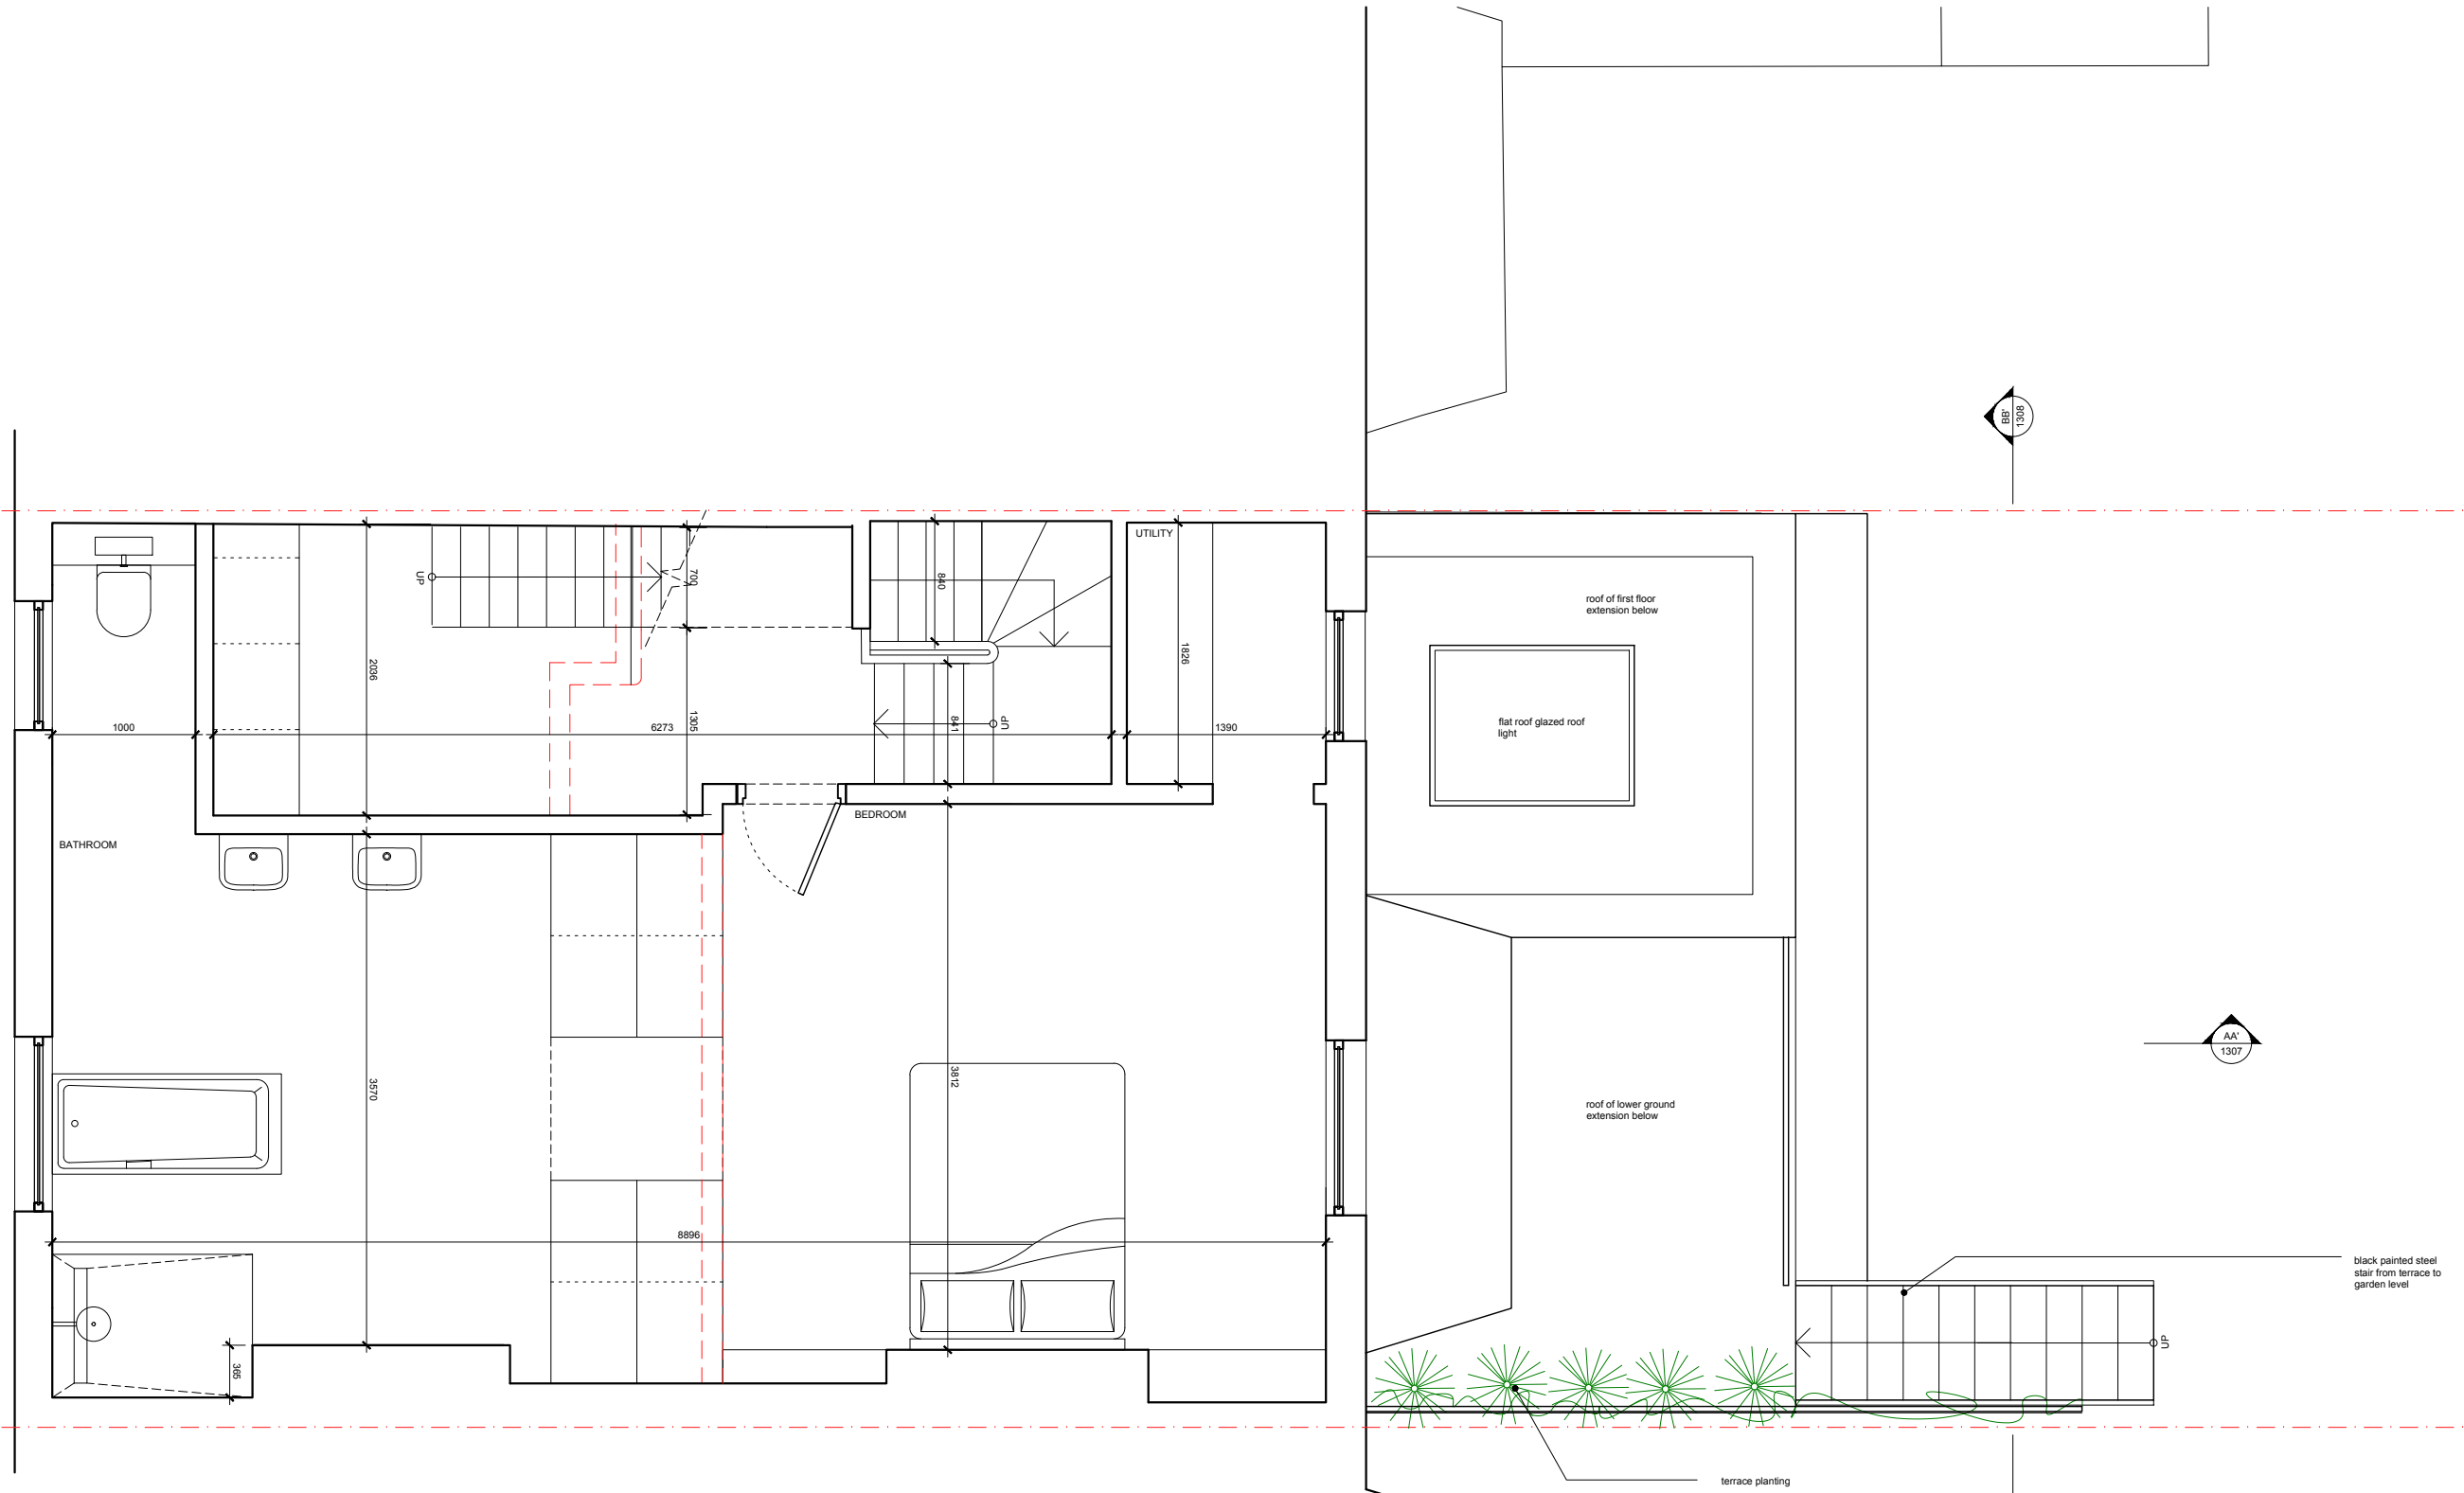


GENERAL NOTES						REV					Project Name and Number			TMR Studios Ltd.		
For information only. Do not scale. All dimensions to be verified by contractor via site survey before work commences. Discrepancies to be reported to the architect. Copyright TMR Studios Ltd.						A	19.08.01	TR	TR	For comment	TMR1165			28u Fifth Avenue, London, W10 4DN		
						B	19.08.19	TR	TR	For comment	74 St Augustines Rd, NW1 9RP			t: 07956 885 237		
						C	19.10.07	TR	TR	For comment	Client Lara Bohinc			Registered Company Number: 09566223		
						D	20.01.20	TR	TR	For comment	Drawing Title			Project No_Stage_Drawing No		
						E	20.02.10	TR	TR	For comment	Proposed			TR1165-DR-1303		
KEY - - - Lease line — Electrical — Mechanical - - - Demolition 0 1m 2m 1:50 @ A3, 1:25@A1											First floor plan			Scale 1:50@A3		
														Date 2019.08.01		


[illegible]

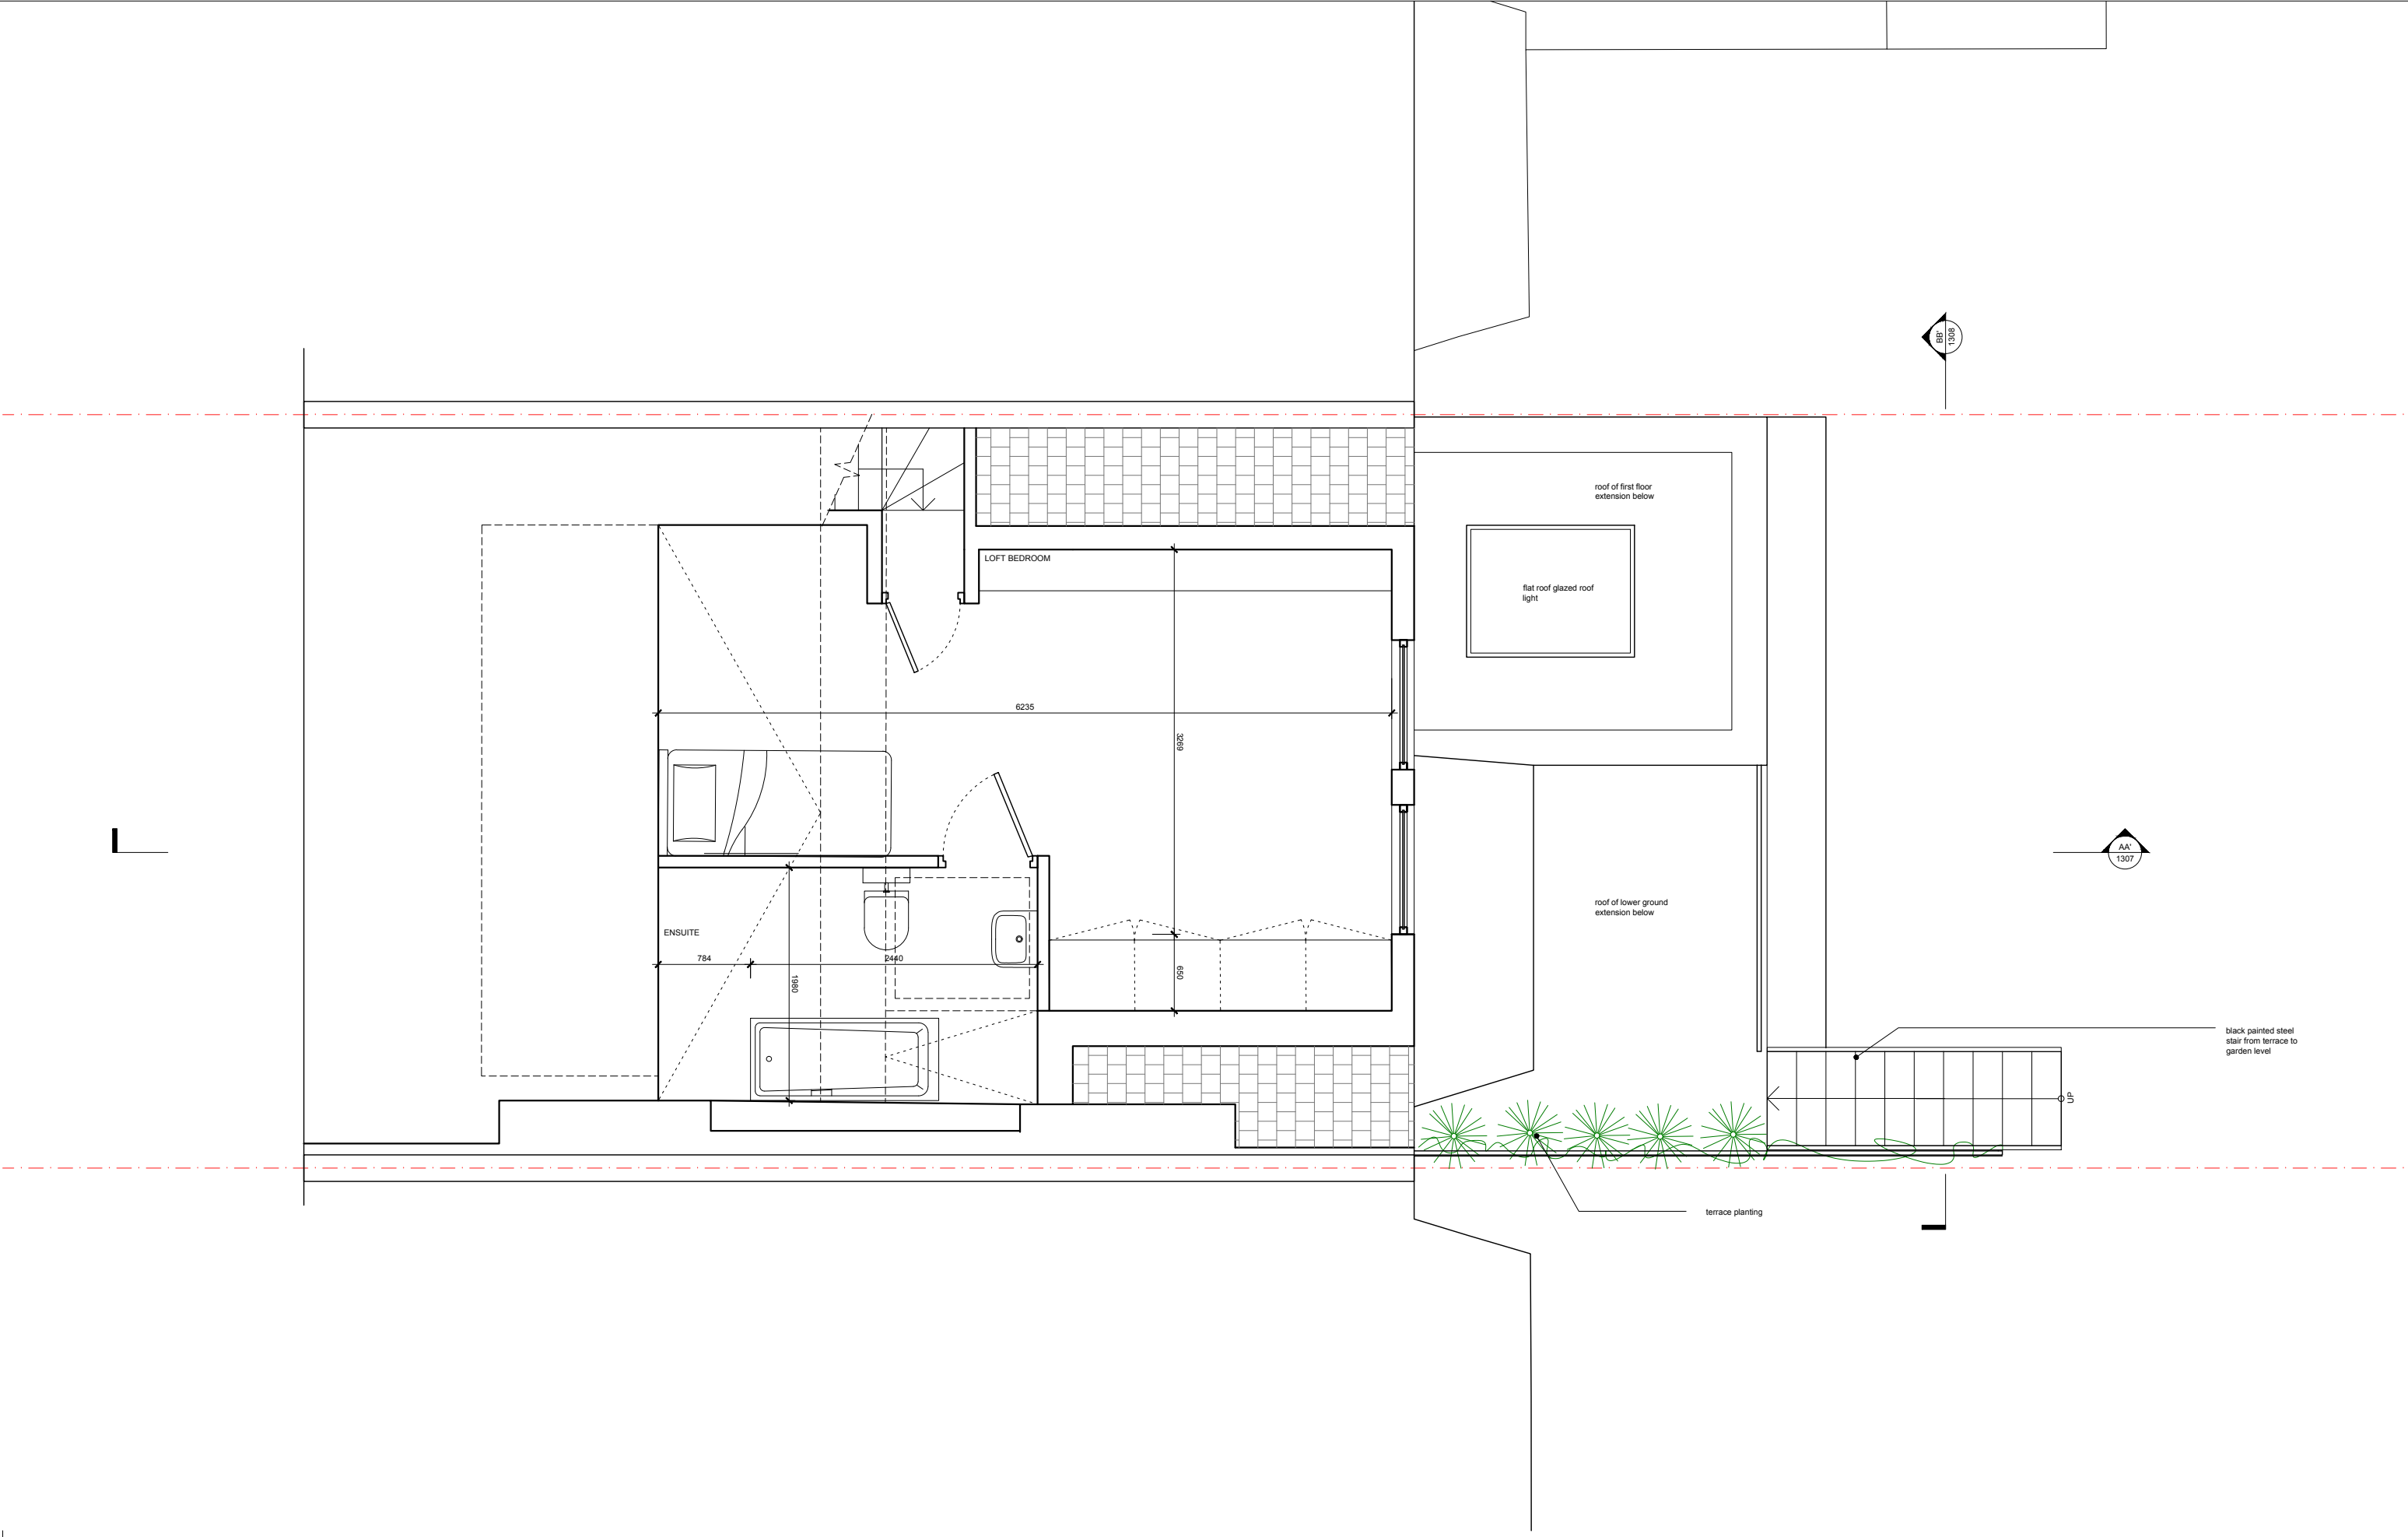


GENERAL NOTES						REV					Project Name and Number			TMR Studios Ltd.		
For information only. Do not scale. All dimensions to be verified by contractor via site survey before work commences. Discrepancies to be reported to the architect. Copyright TMR Studios Ltd. KEY - - - Lease line — Electrical — Mechanical - - - Demolition 0 1m 2m 1:50 @ A3, 1:25@A1						REV	DATE	DRAWN	CHECKED	DESCRIPTION	TMR1165			28u Fifth Avenue, London, W10 4DN		
						A	19.08.01	TR	TR	For comment	74 St Augustines Rd, NW1 9RP			t: 07956 885 237		
						B	19.08.19	TR	TR	For comment	Client Lara Bohinc			Registered Company Number: 09566223		
						C	19.10.07	TR	TR	For comment	Drawing Title			Project No_Stage_Drawing No		
						D	19.11.01	TR	TR	For comment	Proposed			TR1165-DR-1305		
						E	20.01.20	TR	TR	For comment	Loft plan			Rev		
						F	20.02.10	TR	TR	For comment				F		
														Scale 1:50@A3		
														Date 2019.08.01		

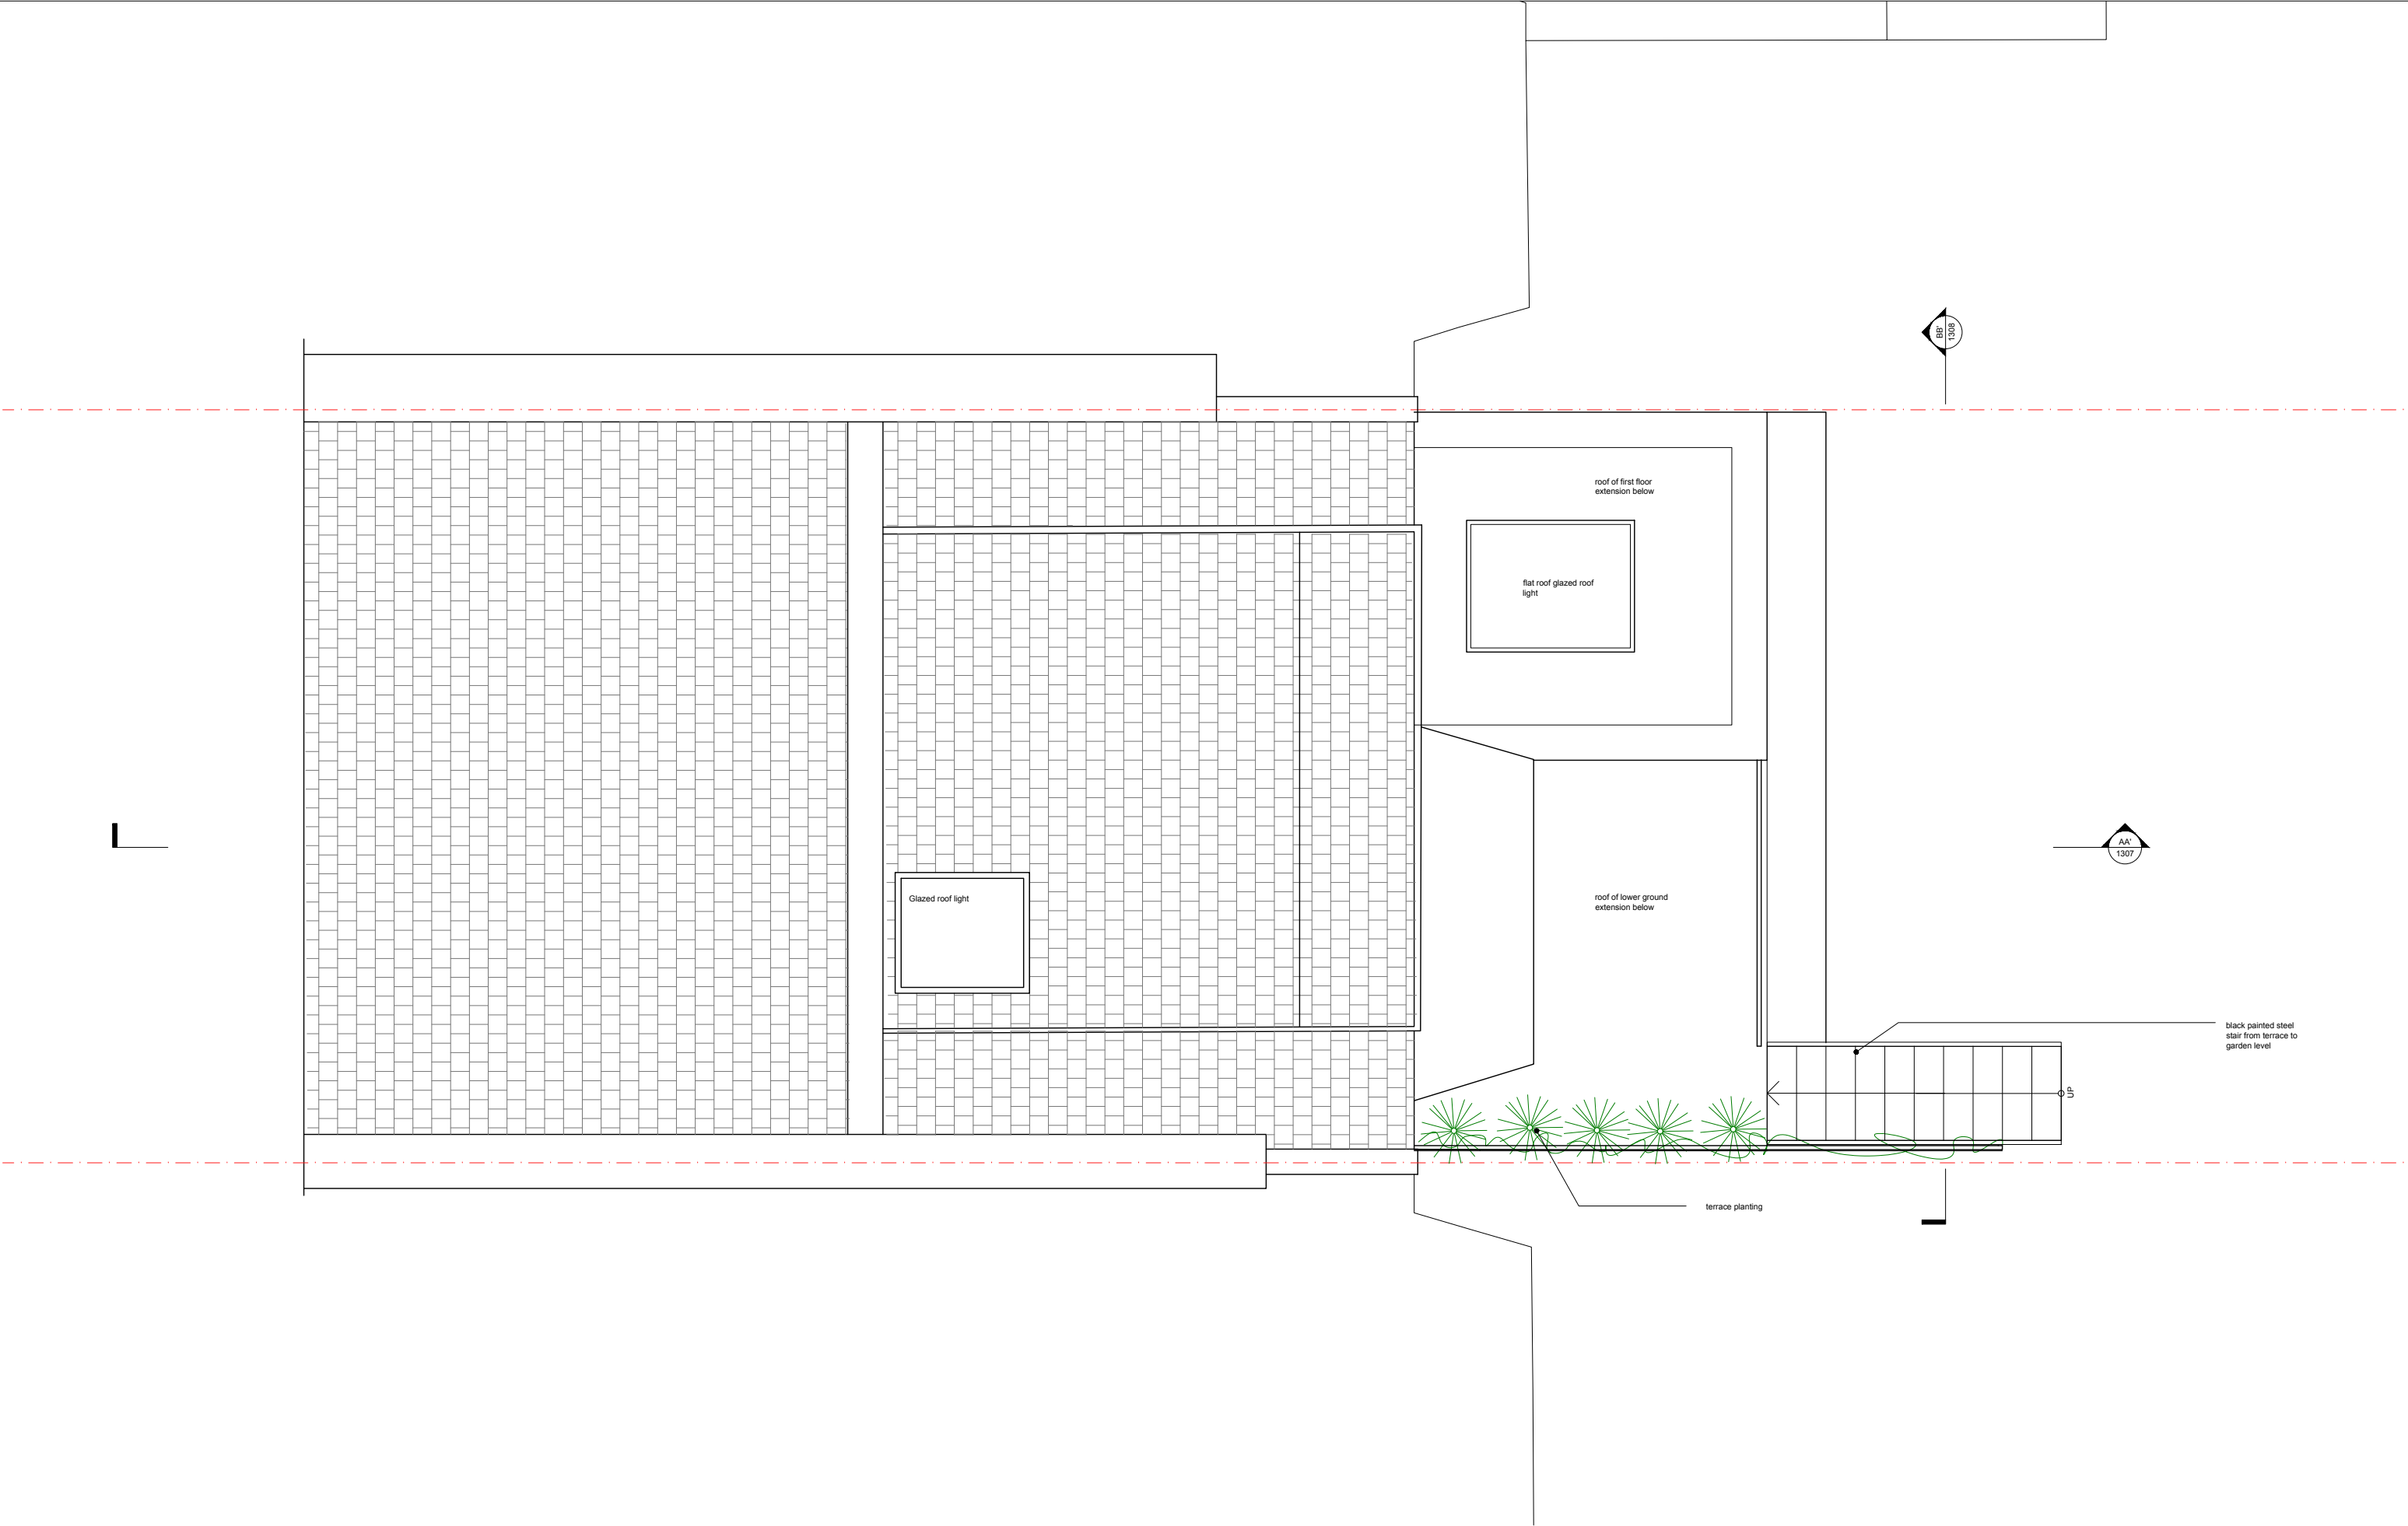


GENERAL NOTES		REV					DATE	DRAWN	CHECKED	DESCRIPTION					REV					DATE	DRAWN	CHECKED	DESCRIPTION					Project Name and Number		TMR Studios Ltd. 28u Fifth Avenue, London, W10 4DN t: 07956 885 237 Registered Company Number: 09566223	
For information only. Do not scale. All dimensions to be verified by contractor via site survey before work commences. Discrepancies to be reported to the architect. Copyright TMR Studios Ltd.		A					19.08.01	TR	TR	For comment															TMR1165						
		B					19.08.19	TR	TR	For comment															74 St Augustines Rd, NW1 9RP						
		C					19.10.07	TR	TR	For comment															Client Lara Bohinc						
		D					20.01.20	TR	TR	For comment															Drawing Title		Project No_Stage_Drawing No				
		E					20.02.10	TR	TR	For comment															Proposed		Rev				
KEY																									Roof plan		Scale 1:50@A3		Date 2019.08.01		
- - - Lease line - - - Electrical - - - Mechanical - - - Demolition																															
0 1m 2m																															
1.50 @ A3, 1.25@A1																															
																															

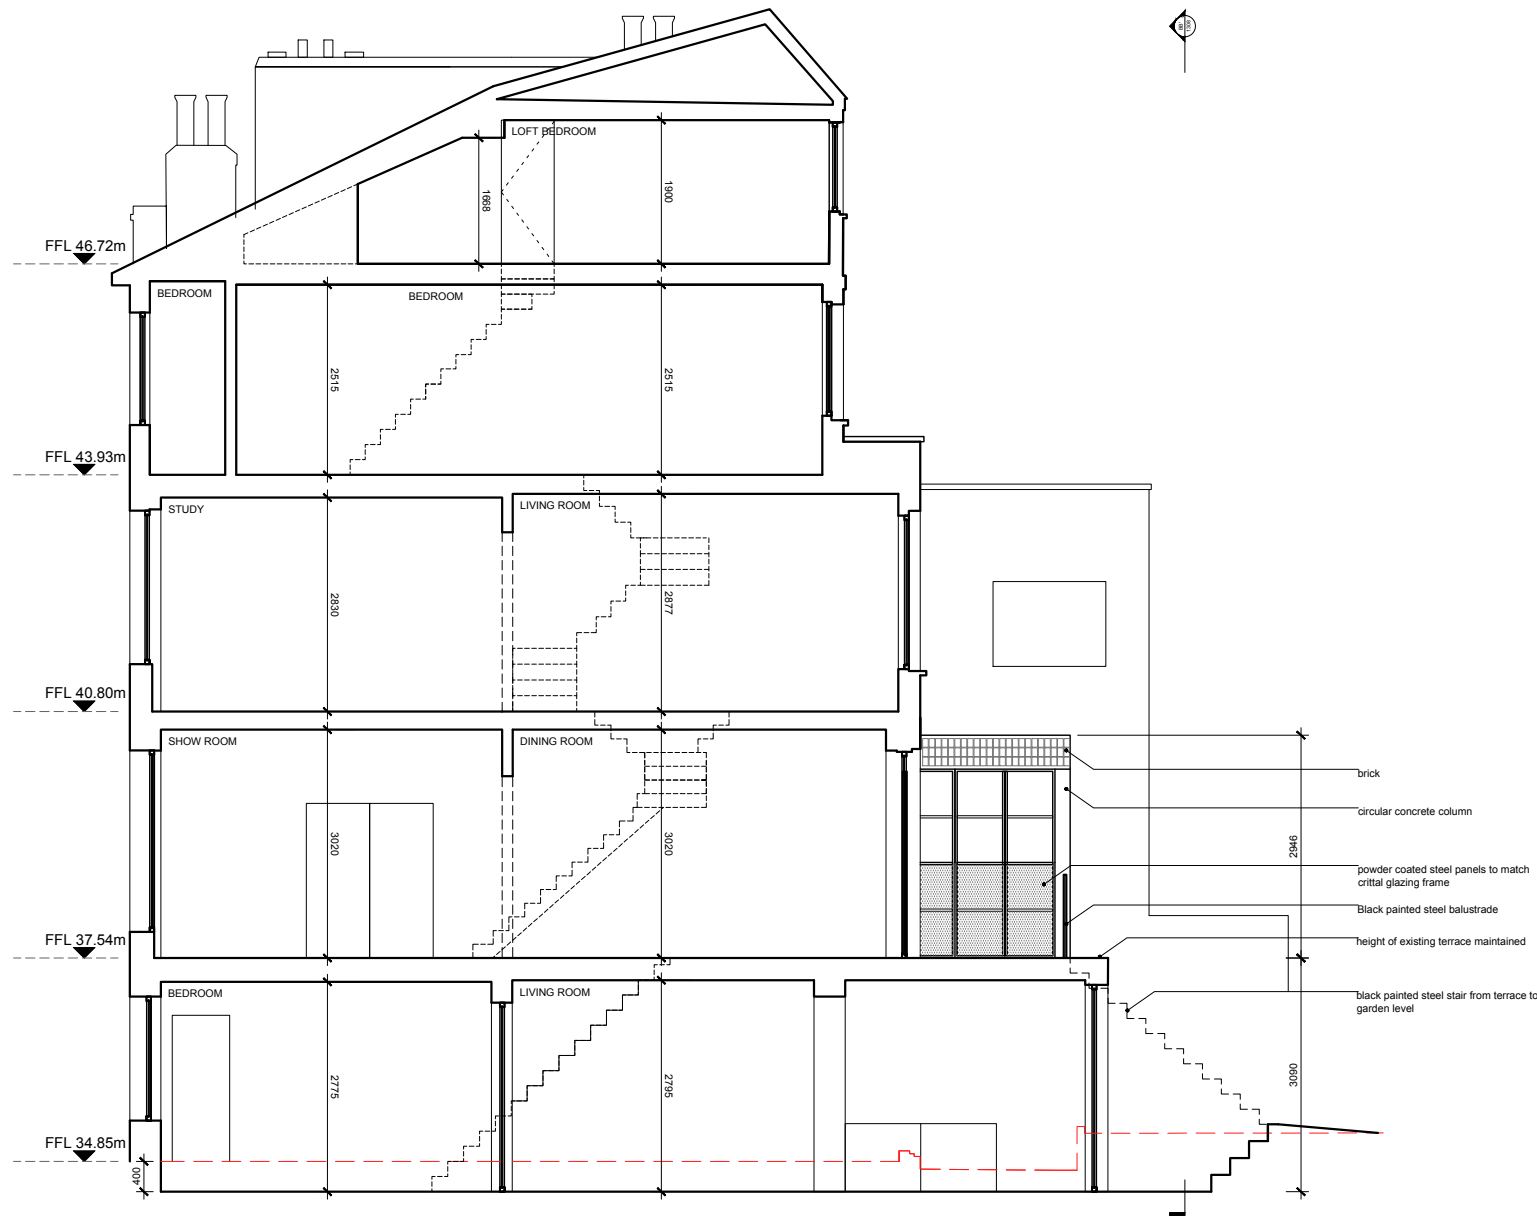

GENERAL NOTES						REV					Project Name and Number		
For information only. Do not scale. All dimensions to be verified by contractor via site survey before work commences. Discrepancies to be reported to the architect. Copyright TMR Studios Ltd. KEY - - - Lease line — Electrical — Mechanical - - - Demolition 0 2m 4m 						REV	DATE	DRAWN	CHECKED	DESCRIPTION	TMR1165		
						A	19.08.01	TR	TR	For comment	28u Fifth Avenue, London, W10 4DN		
						B	19.08.19	TR	TR	For comment	t: 07956 885 237		
						C	19.10.07	TR	TR	For comment	Registered Company Number: 09566223		
						D	19.10.11	TR	TR	For comment	Client Lara Bohinc		
						E	19.11.01	TR	TR	For comment	Drawing Title		
						F	19.11.12	TR	TR	For comment	Proposed		
						G	20.01.20	TR	TR	For comment	Section AA		
						H	20.02.10	TR	TR	For comment	Project No_Stage_Drawing No Rev		
											TR1165-DR-1307 H		
											Scale 1:100@A3 Date 2019.08.01		

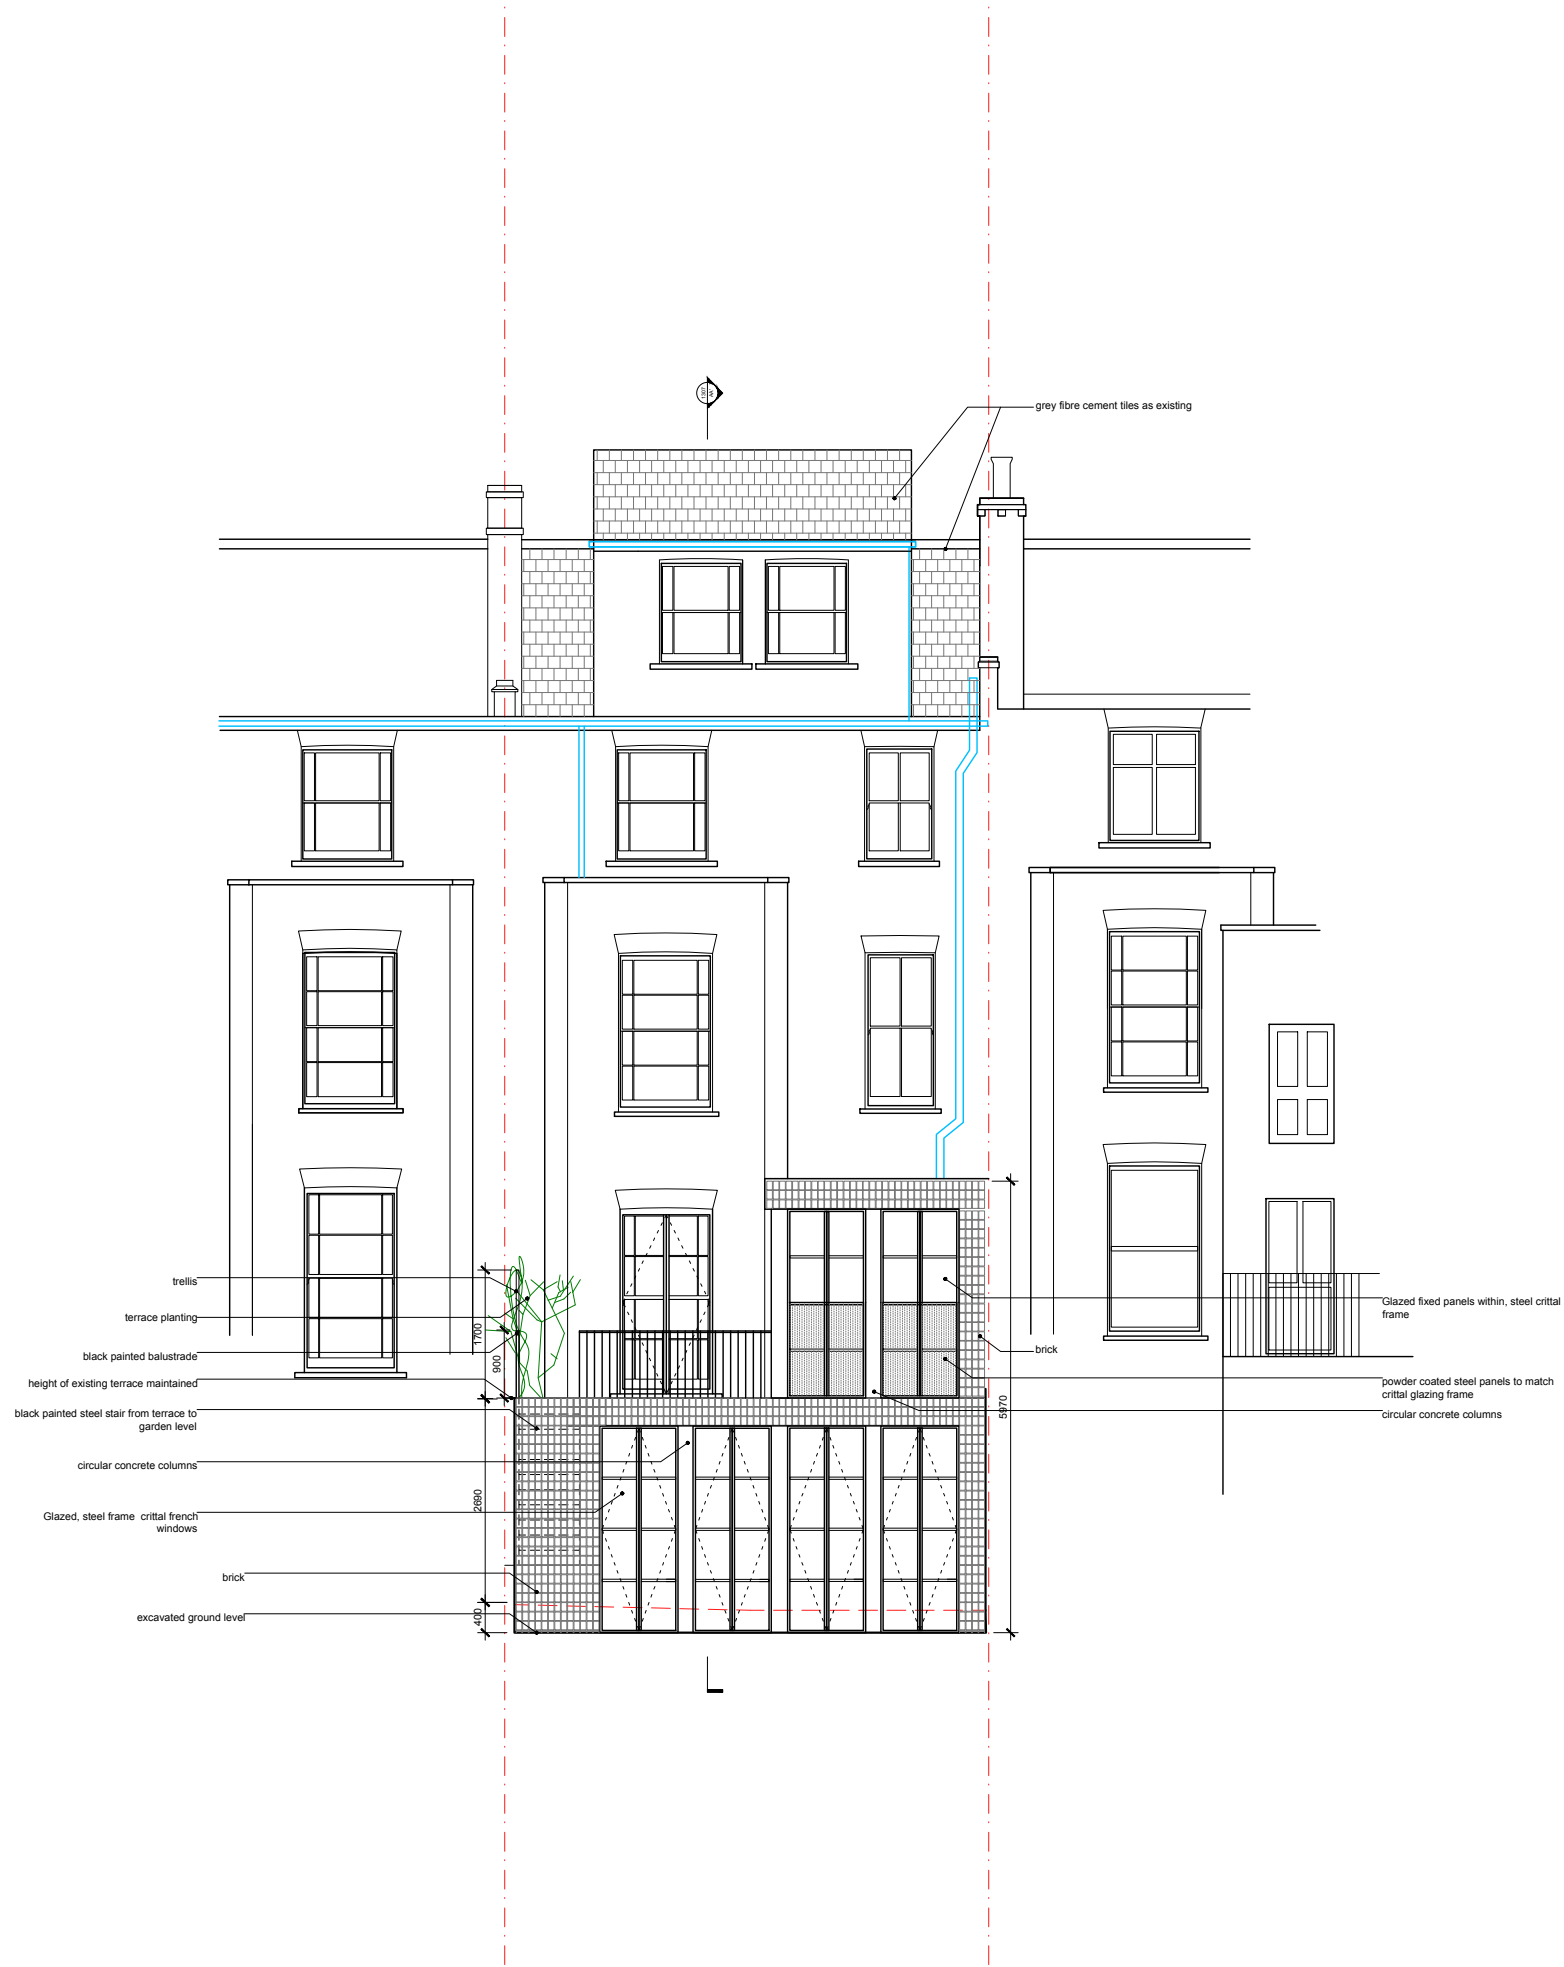

GENERAL NOTES						REV	DATE	DRAWN	CHECKED	DESCRIPTION	REV	DATE	DRAWN	CHECKED	DESCRIPTION	Project Name and Number		TMR Studios Ltd.	
For information only. Do not scale. All dimensions to be verified by contractor via site survey before work commences. Discrepancies to be reported to the architect. Copyright TMR Studios Ltd.						A	19.08.01	TR	TR	For comment						TMR1165		28u Fifth Avenue, London, W10 4DN	
						B	19.08.19	TR	TR	For comment						74 St Augustines Rd, NW1 9RP		t: 07956 885 237	
						C	19.10.07	TR	TR	For comment						Client Lara Bohinc		Registered Company Number: 09566223	
						D	19.10.11	TR	TR	For comment									
KEY - - - Lease line — Electrical — Mechanical - - - Demolition						E	19.11.01	TR	TR	For comment									
						F	20.01.20	TR	TR	For comment									
						G	20.02.10	TR	TR	For comment									
						H	20.02.10	TR	TR	For comment									
																Drawing Title		Project No_Stage_Drawing No	
																Proposed		TR1165-DR-1308	
																Rear elevation		Scale 1:100@A3	
																		Date 2019.08.01	

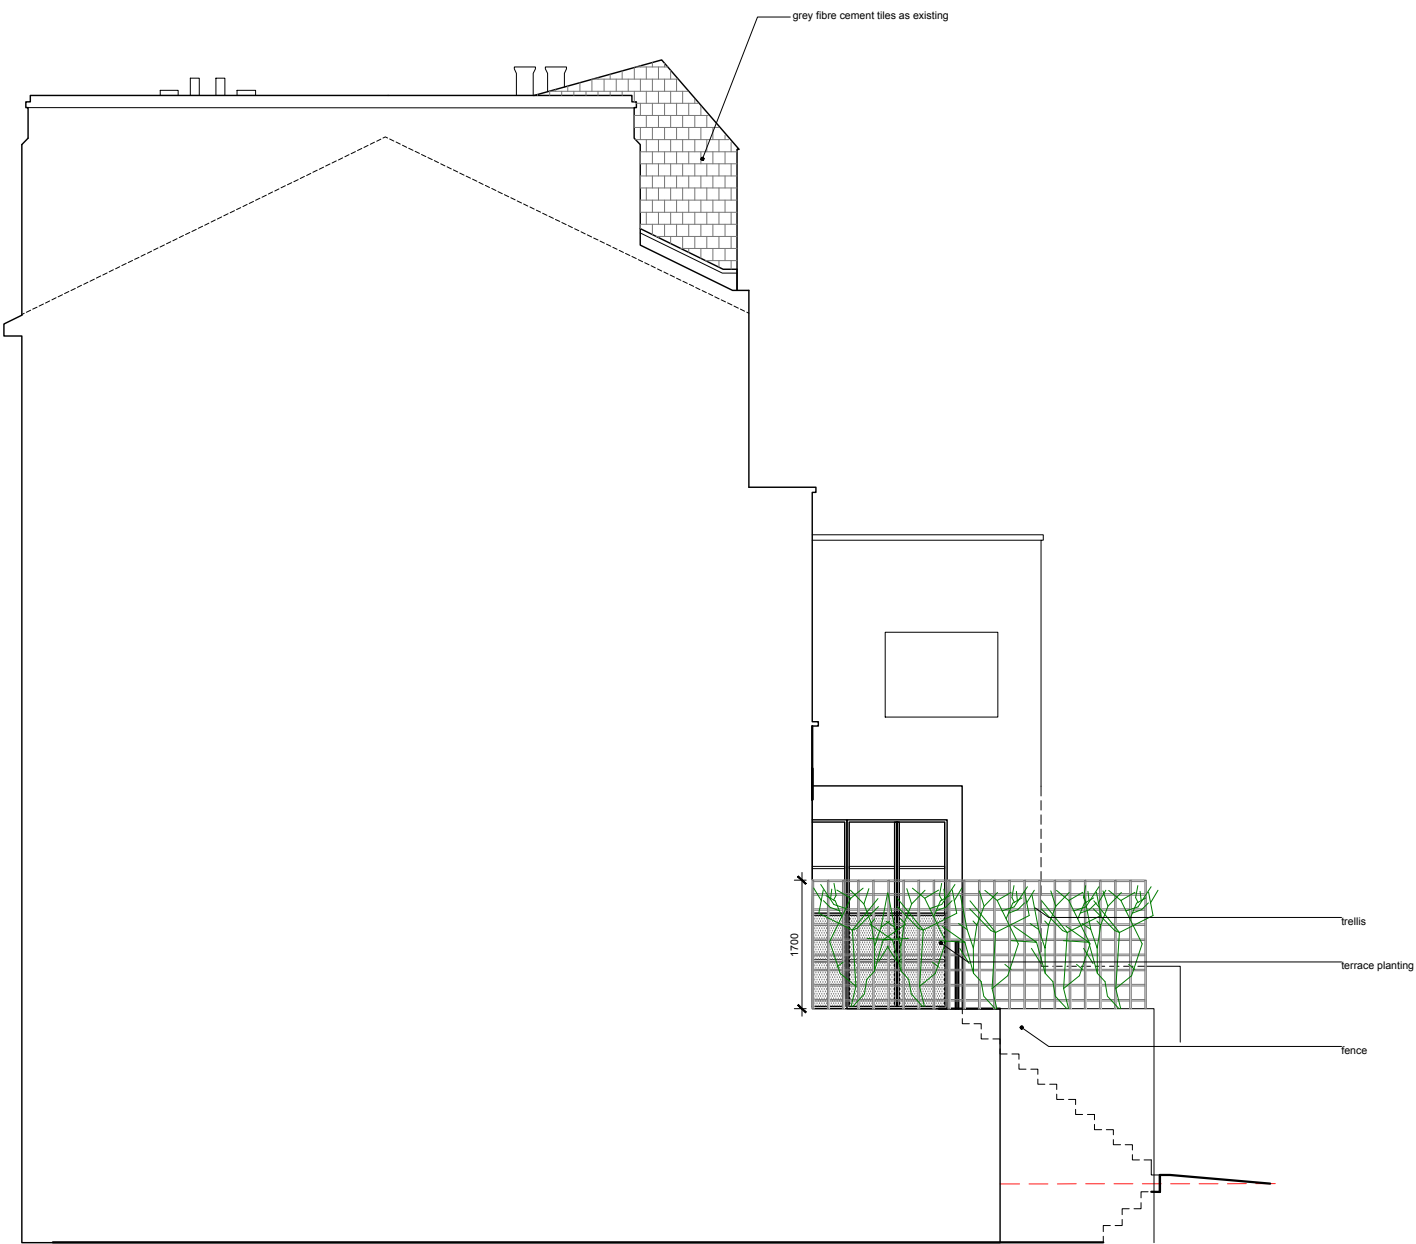

GENERAL NOTES						REV	DATE	DRAWN	CHECKED	DESCRIPTION	REV	DATE	DRAWN	CHECKED	DESCRIPTION	Project Name and Number		TMR Studios Ltd.	
For information only. Do not scale. All dimensions to be verified by contractor via site survey before work commences. Discrepancies to be reported to the architect. Copyright TMR Studios Ltd.						A	20.02.10	TR	TR	For comment						TMR1165		28u Fifth Avenue, London, W10 4DN	
						B	20.02.10	TR	TR	For comment						74 St Augustines Rd, NW1 9RP		t: 07956 885 237	
																Client Lara Bohinc		Registered Company Number: 09566223	
KEY - - - Lease line — Electrical — Mechanical - - - Demolition 0 2m 4m 																Drawing Title		Project No_Stage_Drawing No	
																Proposed		TR1165-DR-1309	
																Side elevation		Rev	
																Scale 1:100@A3		Date	
																2019.08.01		B	