



NOTES

DO NOT SCALE FROM THIS DRAWING

PLANNING

NOTE:
This drawing is submitted as part of a planning, listed building or conservation area consent application and is not intended for any other purpose.

All plans, sections & elevations are based on measured readings and any scaled dimension should not be relied upon to give an accurate measurement.

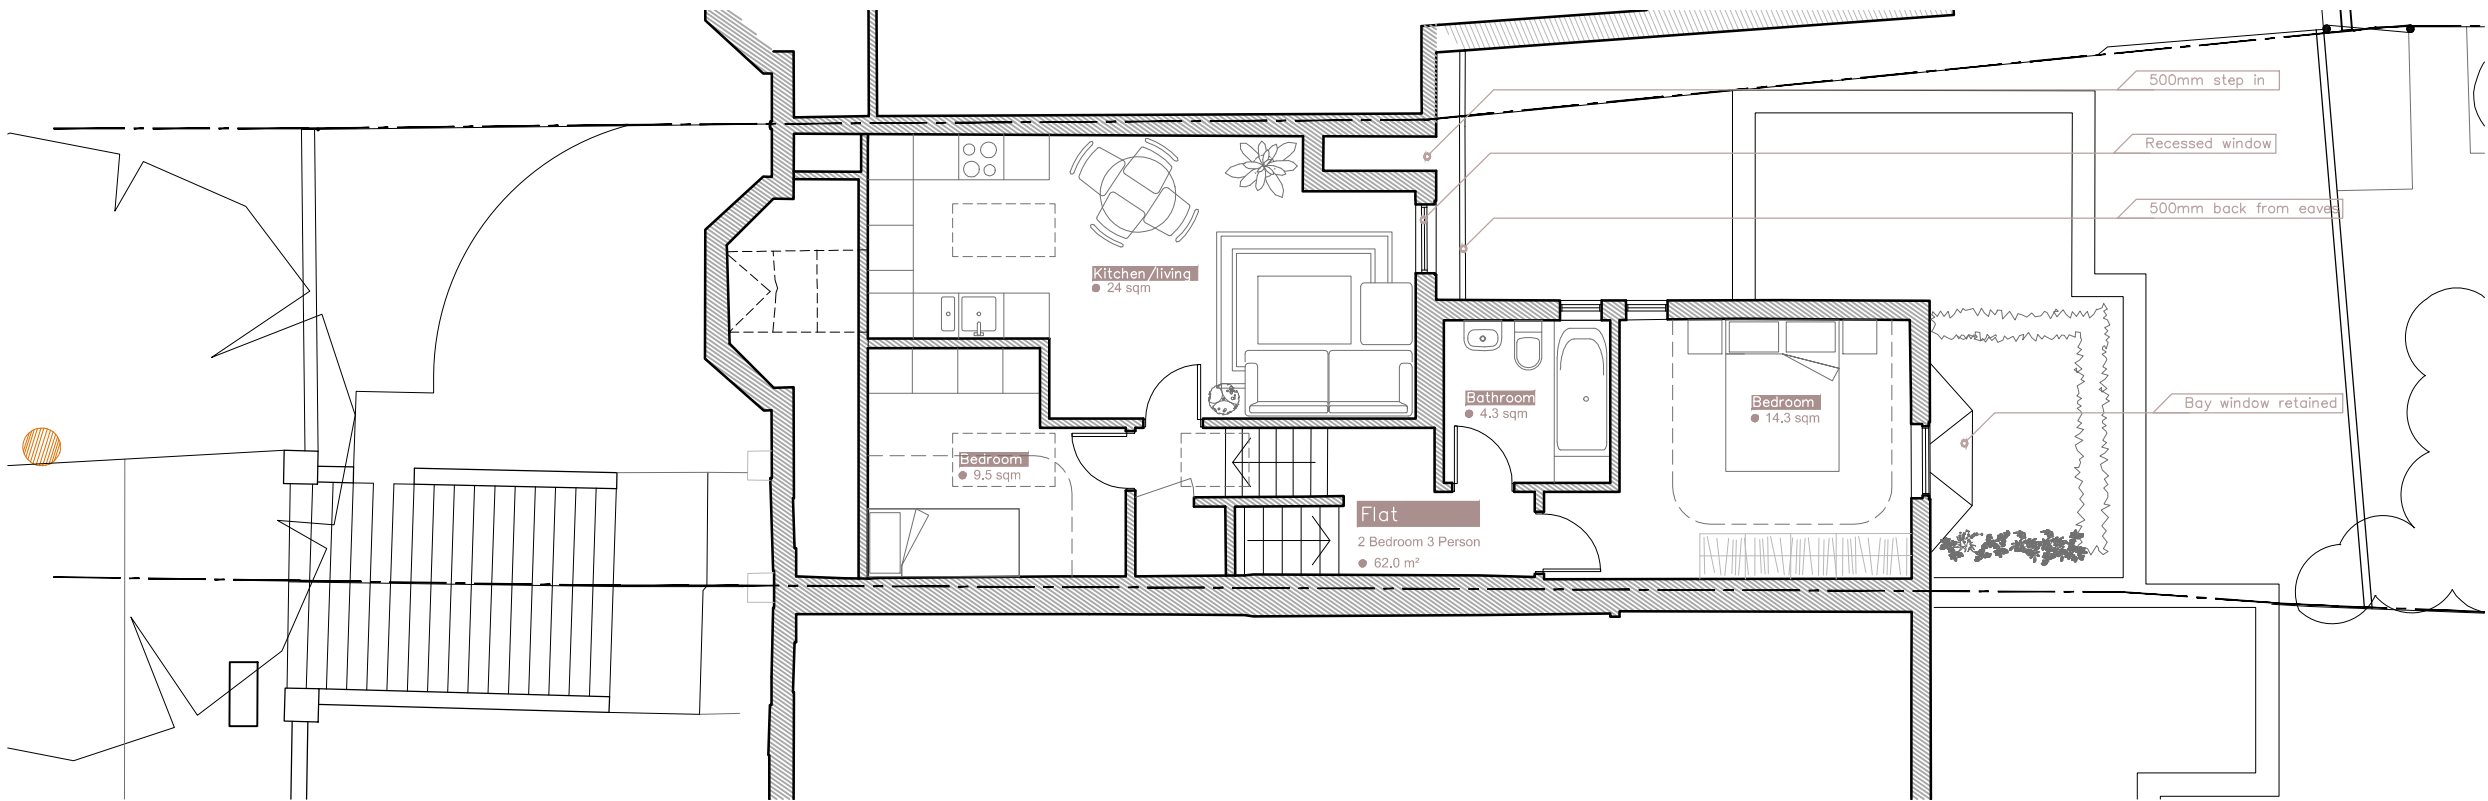 

Proposed Second Floor Plan - 1:100@A3

Revision A	Adaptations to rear window	18.09.19
Revision B	Adaptations to dormer	04.10.19
Revision C	Removal of dormer	16.12.19
Revision D	Adaptations to front entrance	07.01.20

Martin Evans Architects 	
18 Charlotte Road London EC2A 3PB tel 020 7729 2474	
JOB Hillfield Road London NW6	
TITLE Proposed Second Floor Plan	
DATE	21.05.2019
SCALE	1:100 @ A3
DRAWN	G.R.
DRAWING NO. HFR-PL-PRO_04D	

