
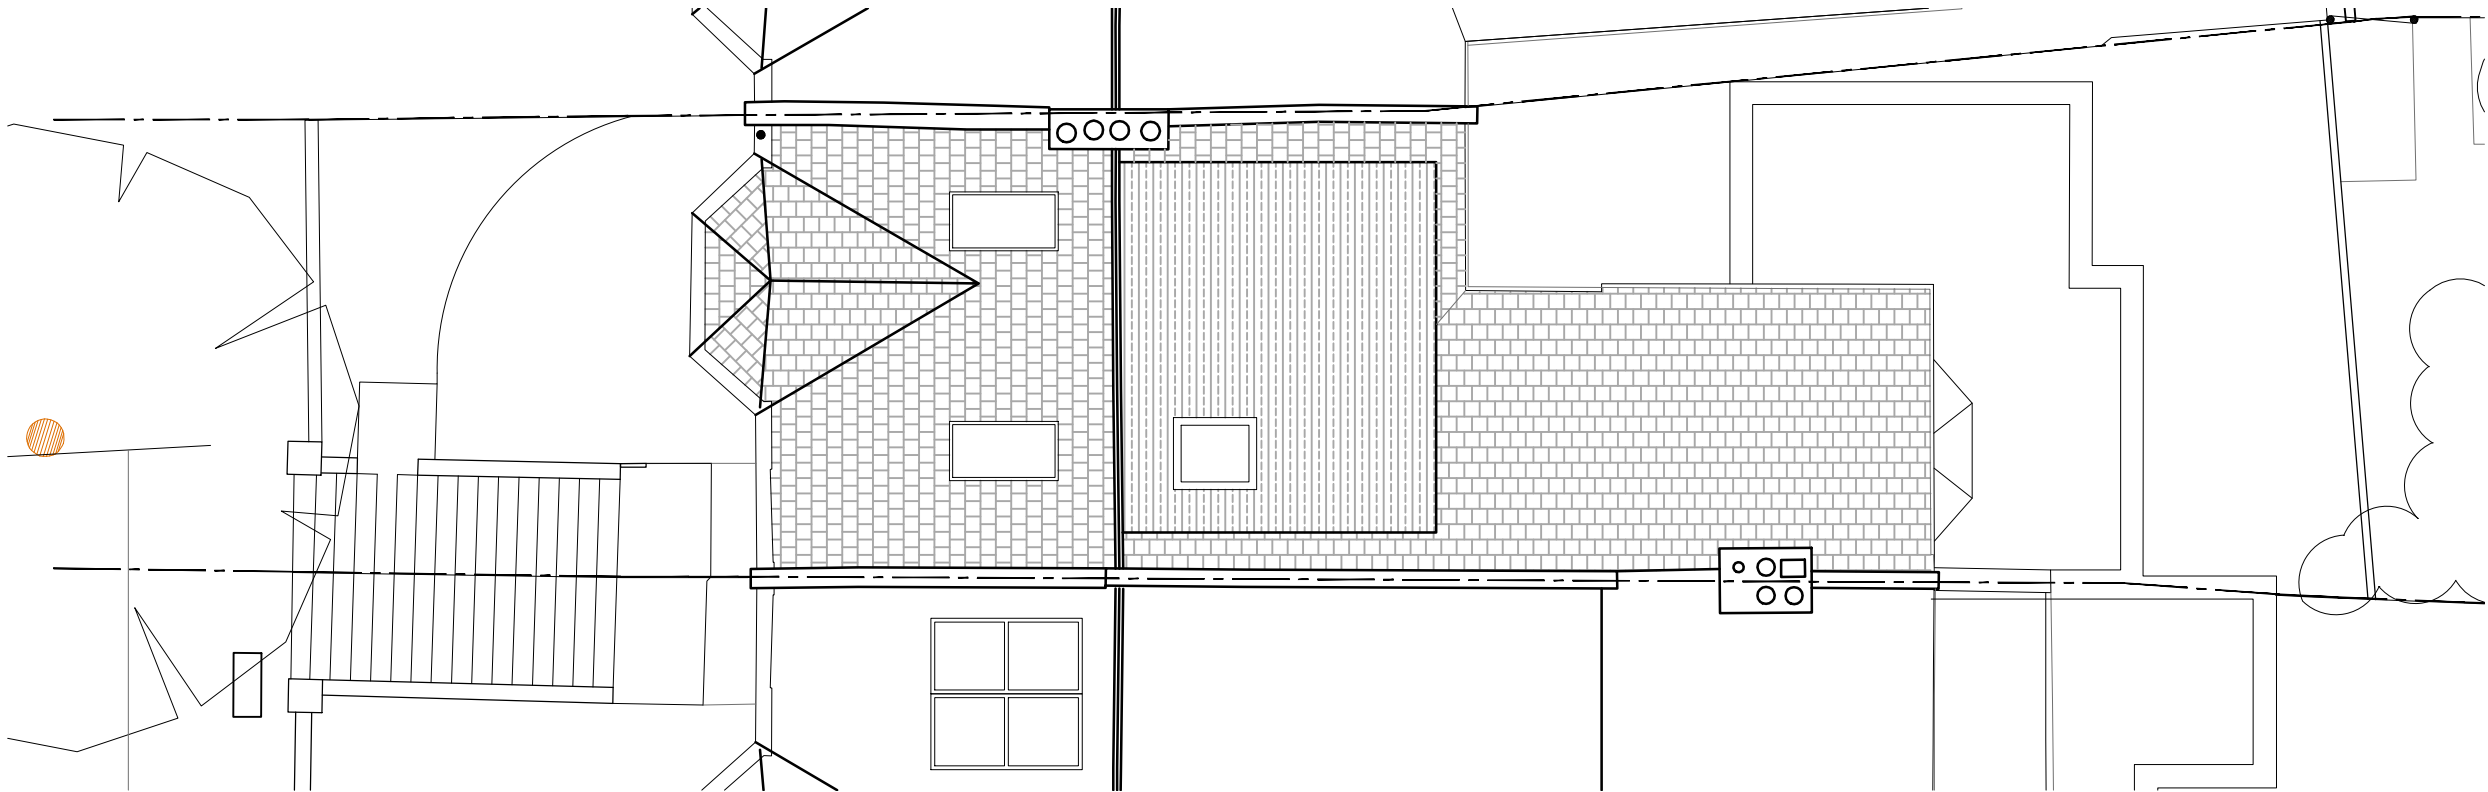


PLANNING


NOTE:
This drawing is submitted as part of a planning, listed building or conservation area consent application and is not intended for any other purpose.

All plans, sections & elevations are based on measured readings and any scaled dimension should not be relied upon to give an accurate measurement.

 

Proposed Roof Plan - 1:100@A3

Revision A		
Adaptations to rear dormer	18.09.19	
Revision B		
Adaptations to dormer	04.10.19	
Revision C		
Removal of dormer	16.12.19	
Revision D		
Adaptations to front entrance	07.01.20	

Martin Evans Architects 	
18 Charlotte Road London EC2A 3PB tel 020 7729 2474	
JOB Hillfield Road London NW6	
TITLE Proposed Roof Plan	
DATE	21.05.2019
SCALE	1:100 @ A3
DRAWN	G.R.
DRAWING NO. HFR-PL-PRO_06D	

