


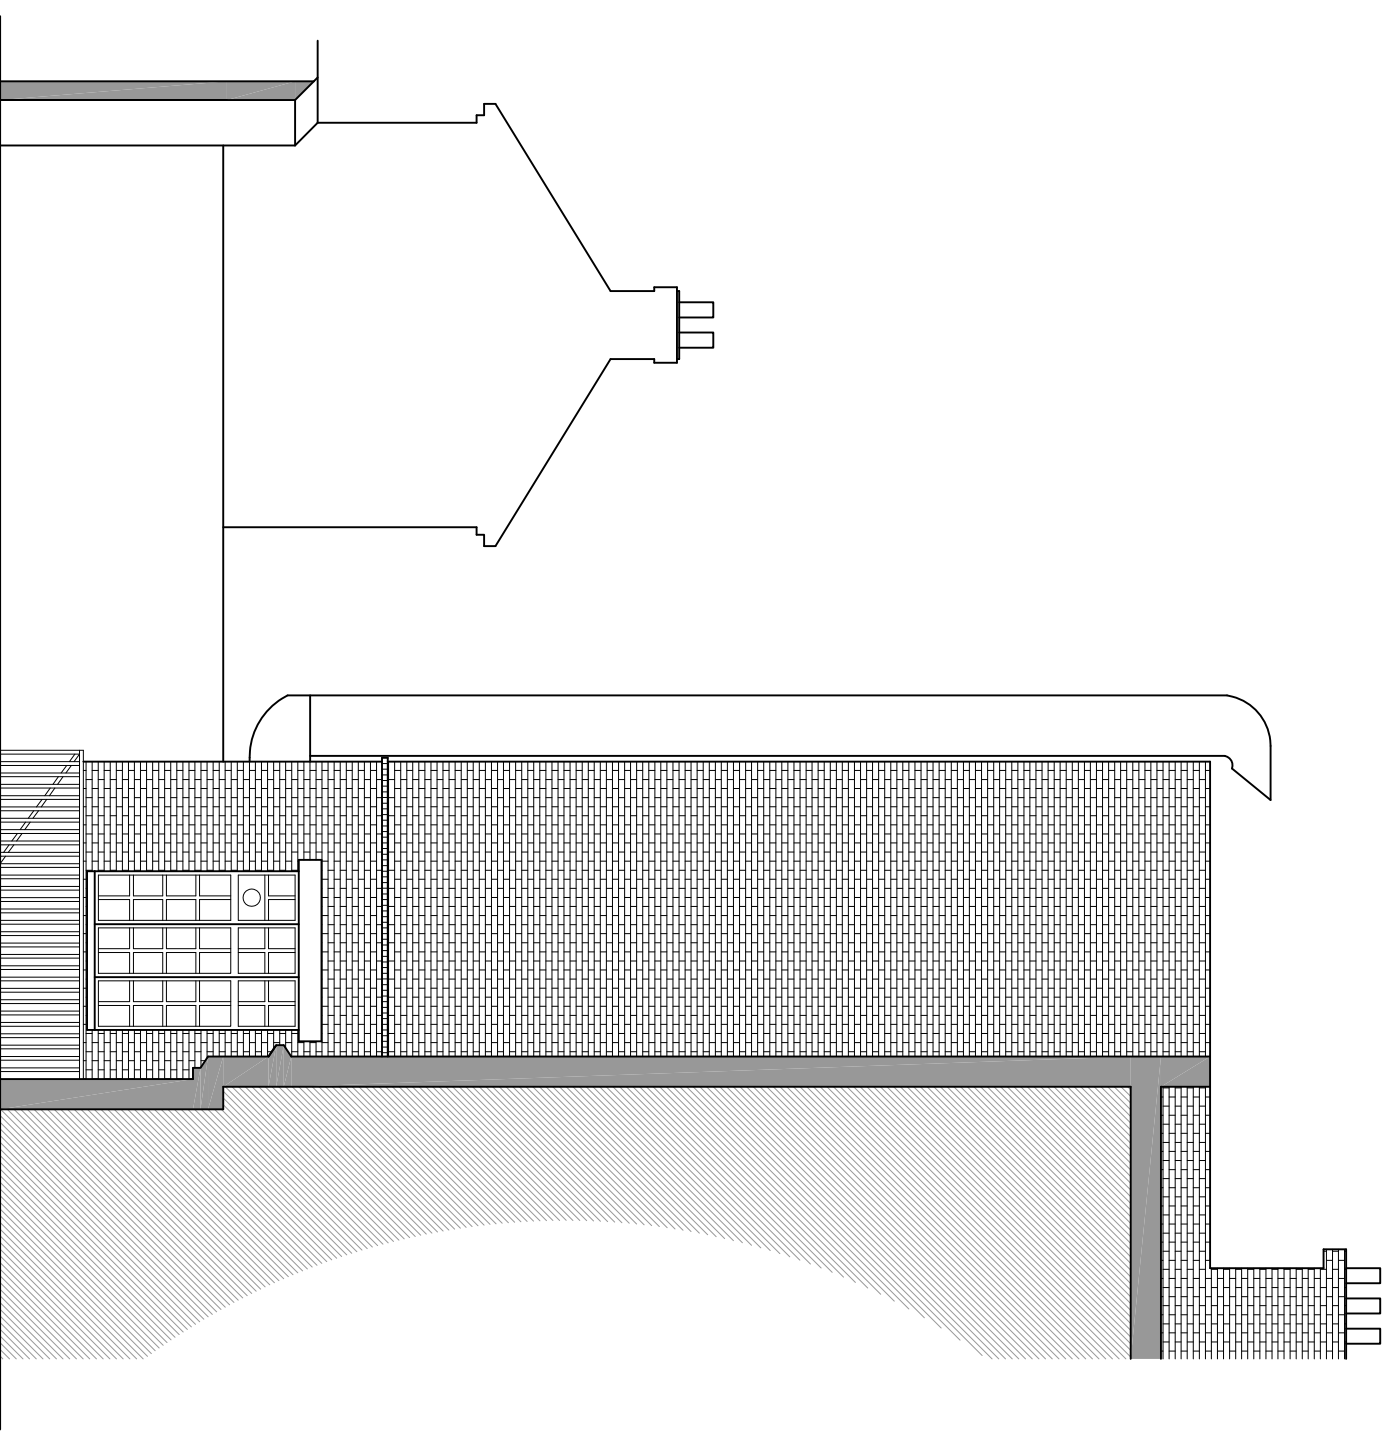

EXISTING REAR ELEVATION

SCALE 1:100



EXISTING SIDE ELEVATION

SCALE 1:100

Description	Rev	Date

KCG Partnership
Ltd

Architecture | Engineering | Surveying
9 Oaklands Avenue, HERTS, AL9 7UH
e: info@kcgpartnership.com
t: 07775 872 482

Client
Mr. X. Sui

Project Name
25-26 Red Lion Street, WC1R 4PS
Title
Existing Elevations

PLANNING



Drawn	Checked	Date
KW	RC	09 / 2018

Scale	1:100 @ A3
Drawing No.	18K117 / P110
Rev	-