





PROPOSED REAR ELEVATION

SCALE 1:100

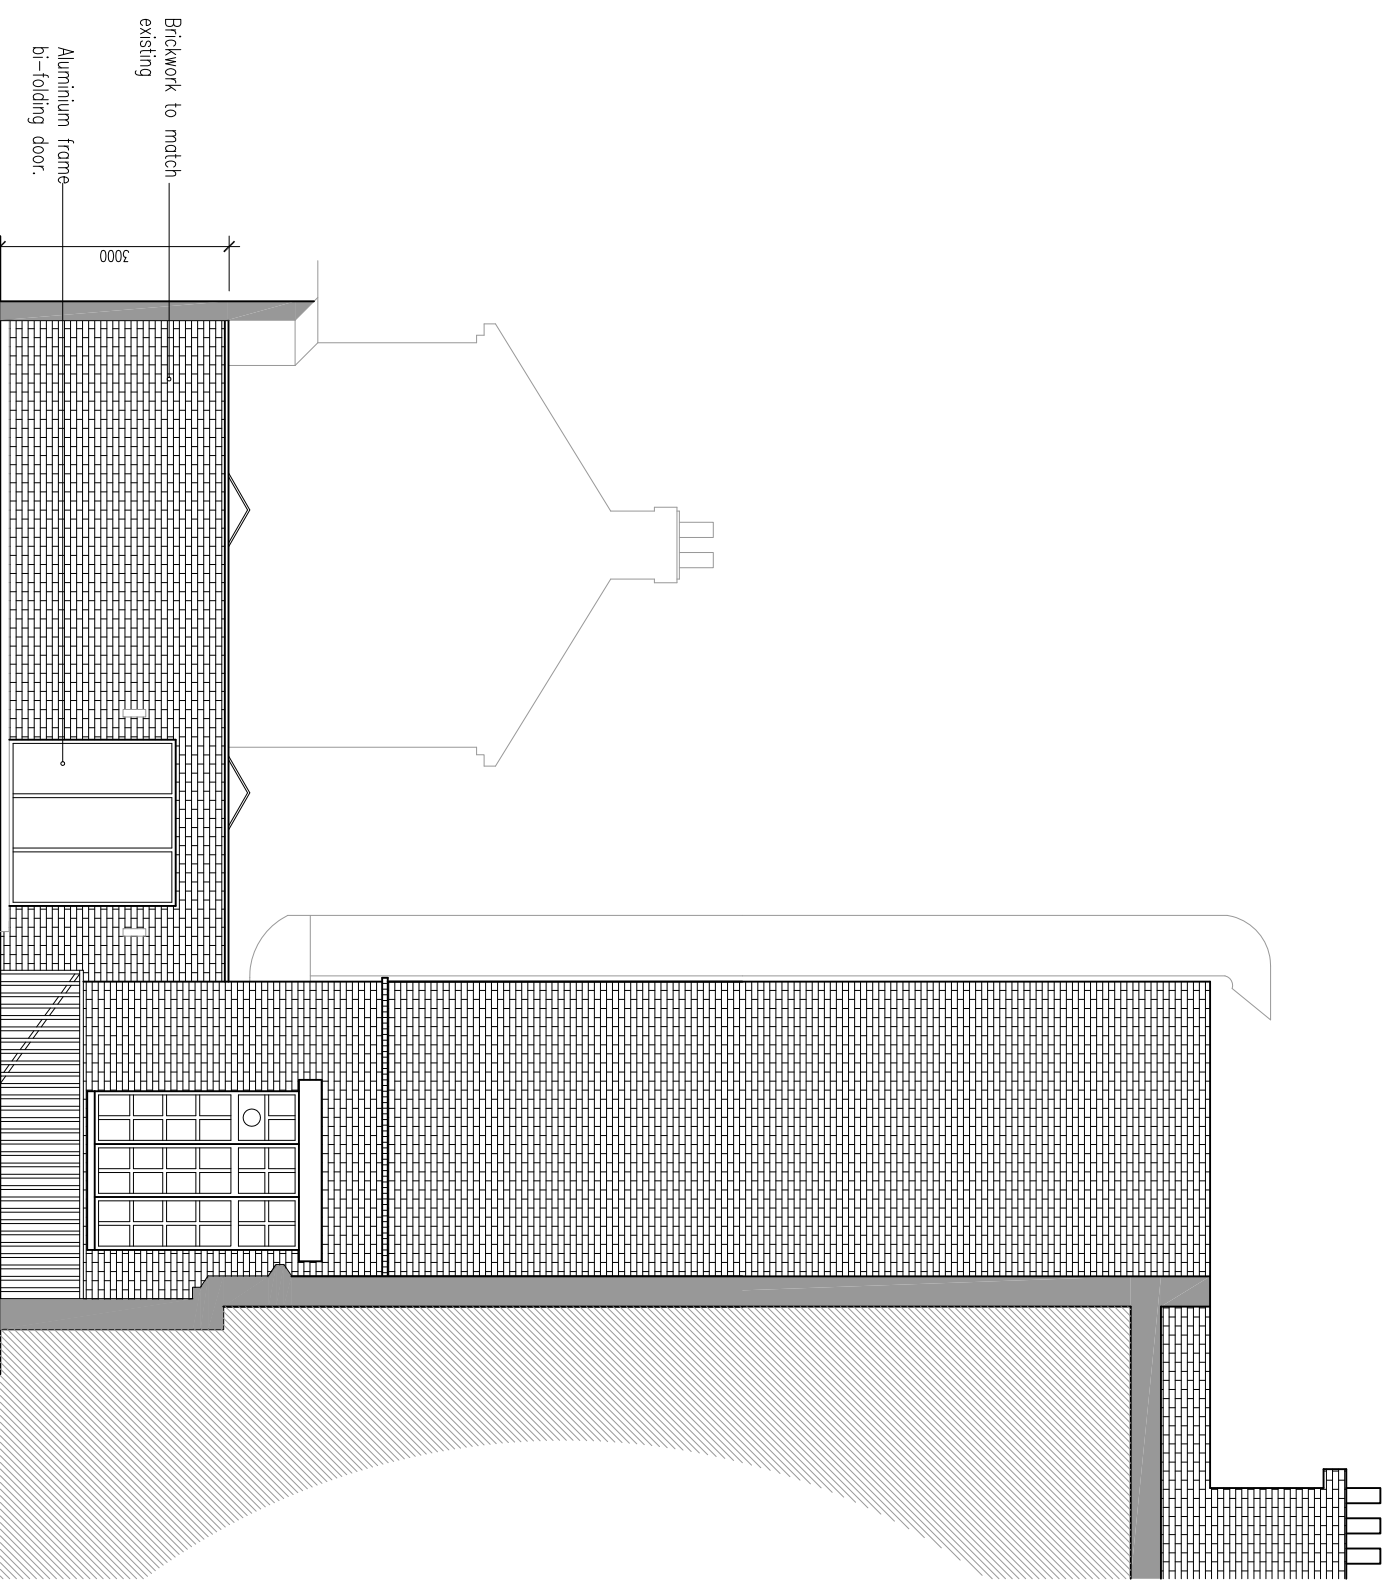

PROPOSED SIDE ELEVATION

SCALE 1:100

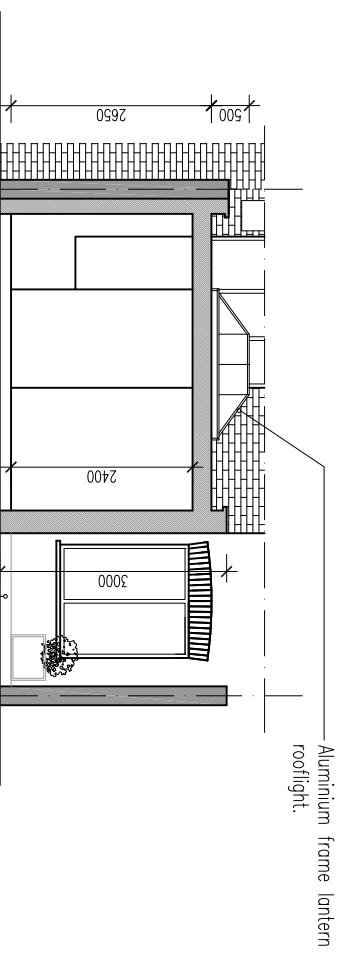

SECTION A-A

SCALE 1:100

**PLANNING**



FIGURED DIMENSIONS MAY BE TAKEN FROM THIS DRAWING. ALL DIMENSIONS TO BE CHECKED AND CORRECTED ON SITE.

Description	Rev	Date

**KCG Partnership**  
 Architecture | Engineering | Surveying  
 Ltd

9 Oaklands Avenue, HERTS, AL9 7UH  
 e: [info@kcgpartnership.com](mailto:info@kcgpartnership.com)  
 t: 07775 872 482

Client  
 Mr. X. Sui

Project Name  
 25-26 Red Lion Street, WC1R 4PS

Title  
 Proposed Elevation & Section

Drawn	Checked	Date
KW	RC	10 / 2019

Scale	Rev
1:100 @ A3	A
Drawing No. 18K117 / P210	