


NOTES

DO NOT SCALE FROM THIS DRAWING

PLANNING

NOTE:
Rev A: New works in lightwell & new rear extension updated 02/02/17

Rev.B: Note about louvres/screen deleted 11/02/20

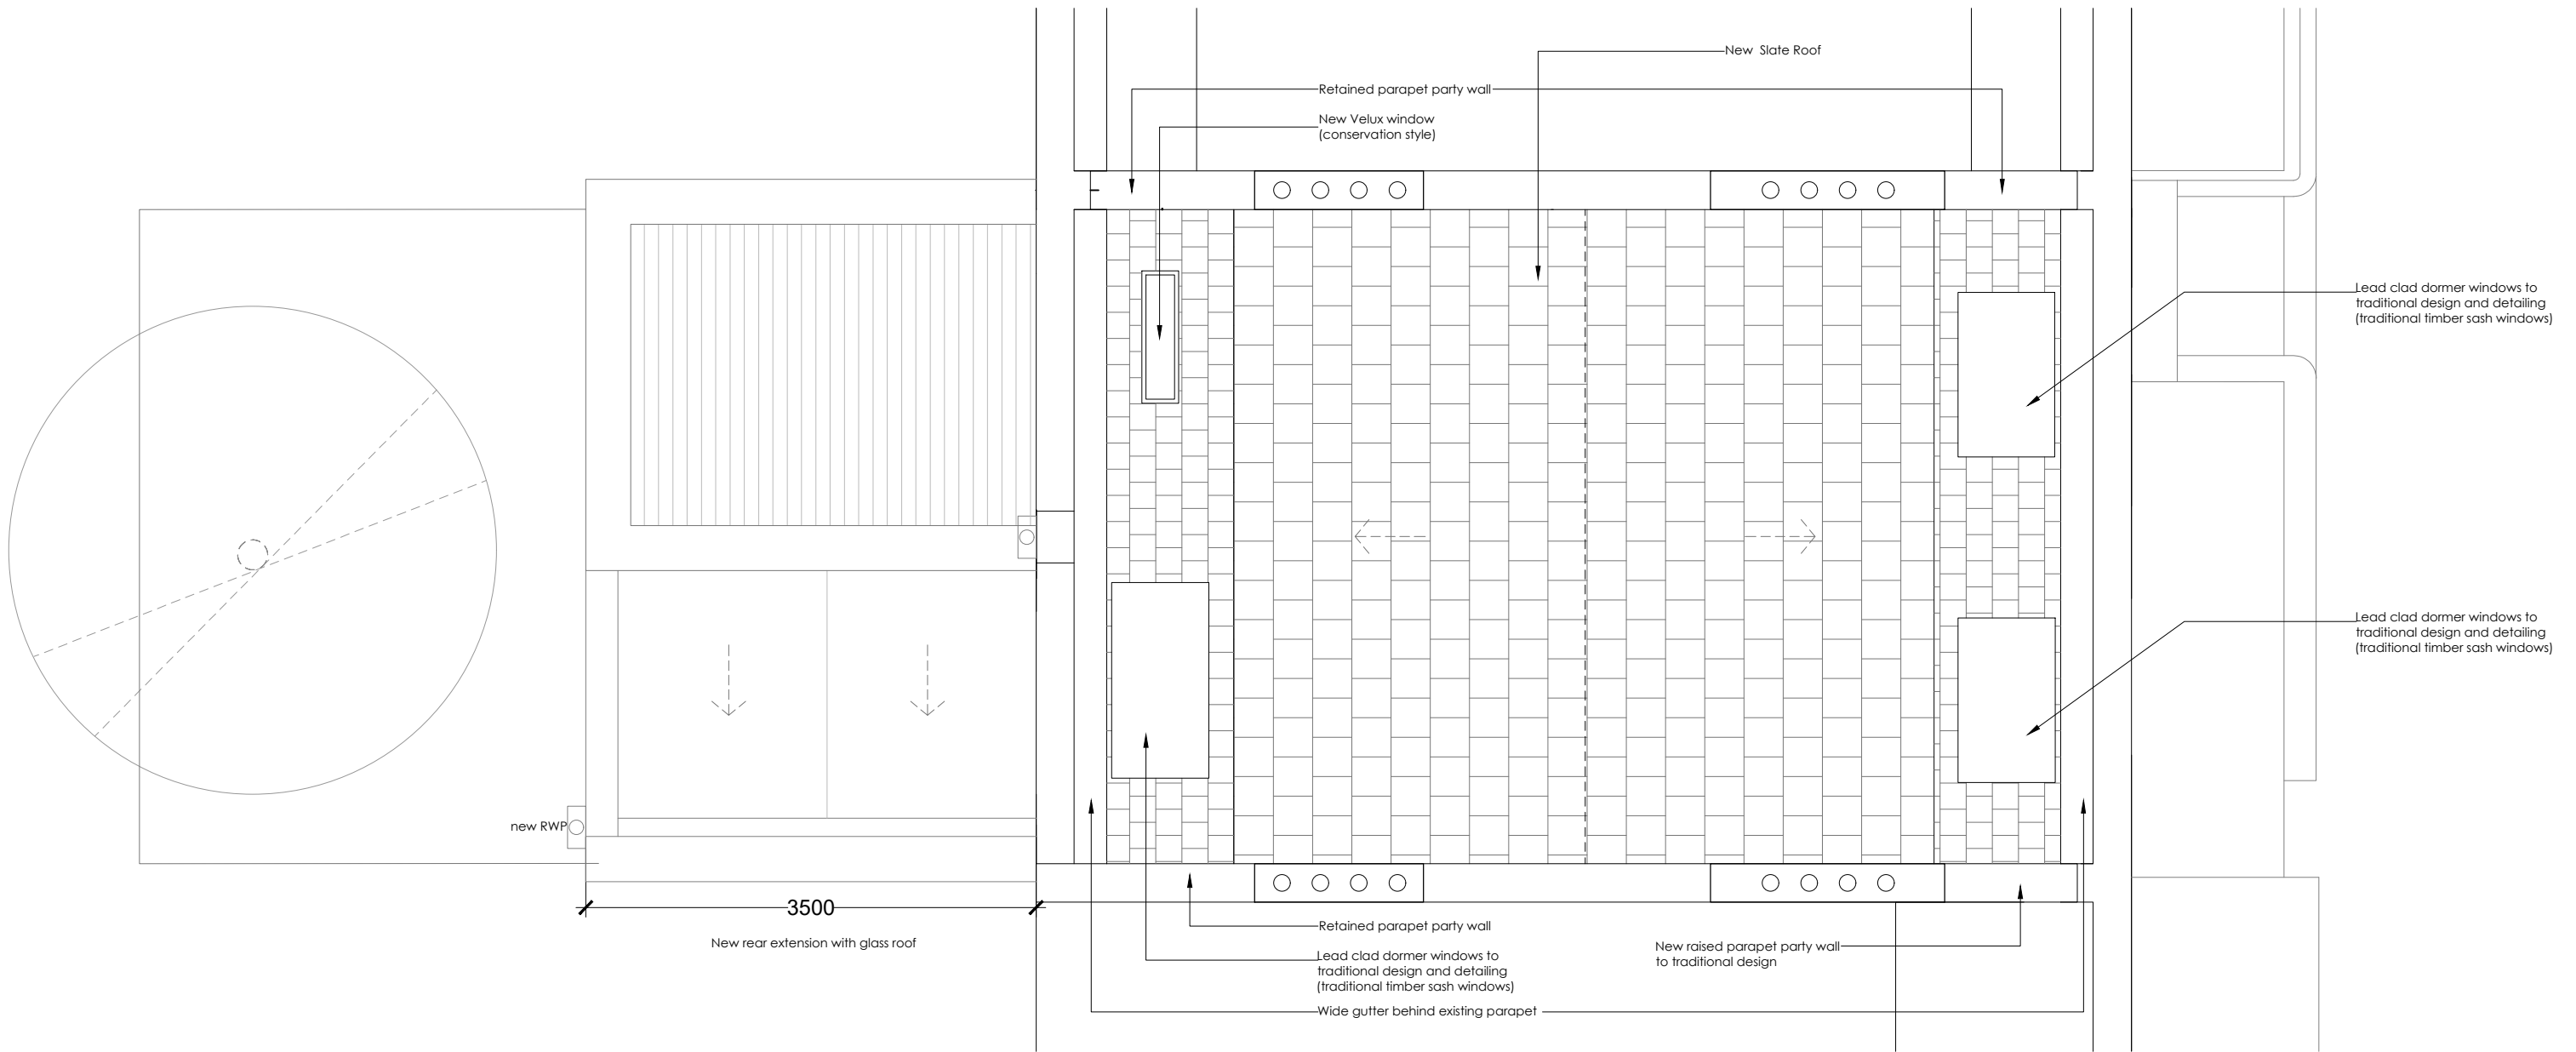

Lead clad dormer windows to traditional design and detailing (traditional timber sash windows)

Lead clad dormer windows to traditional design and detailing (traditional timber sash windows)

Martin Evans Architects

18 Charlotte Road
London EC2A 3PB
tel 020 7729 2474

JOB
17, EDIS STREET
NW1 8LE
LONDON

TITLE
ROOF PLAN
(PROPOSED)

DATE	25.02.2014
SCALE	1:50 @ A3
DRAWN	C.F.

DRAWING NO. EDI-PL-GA-06B