

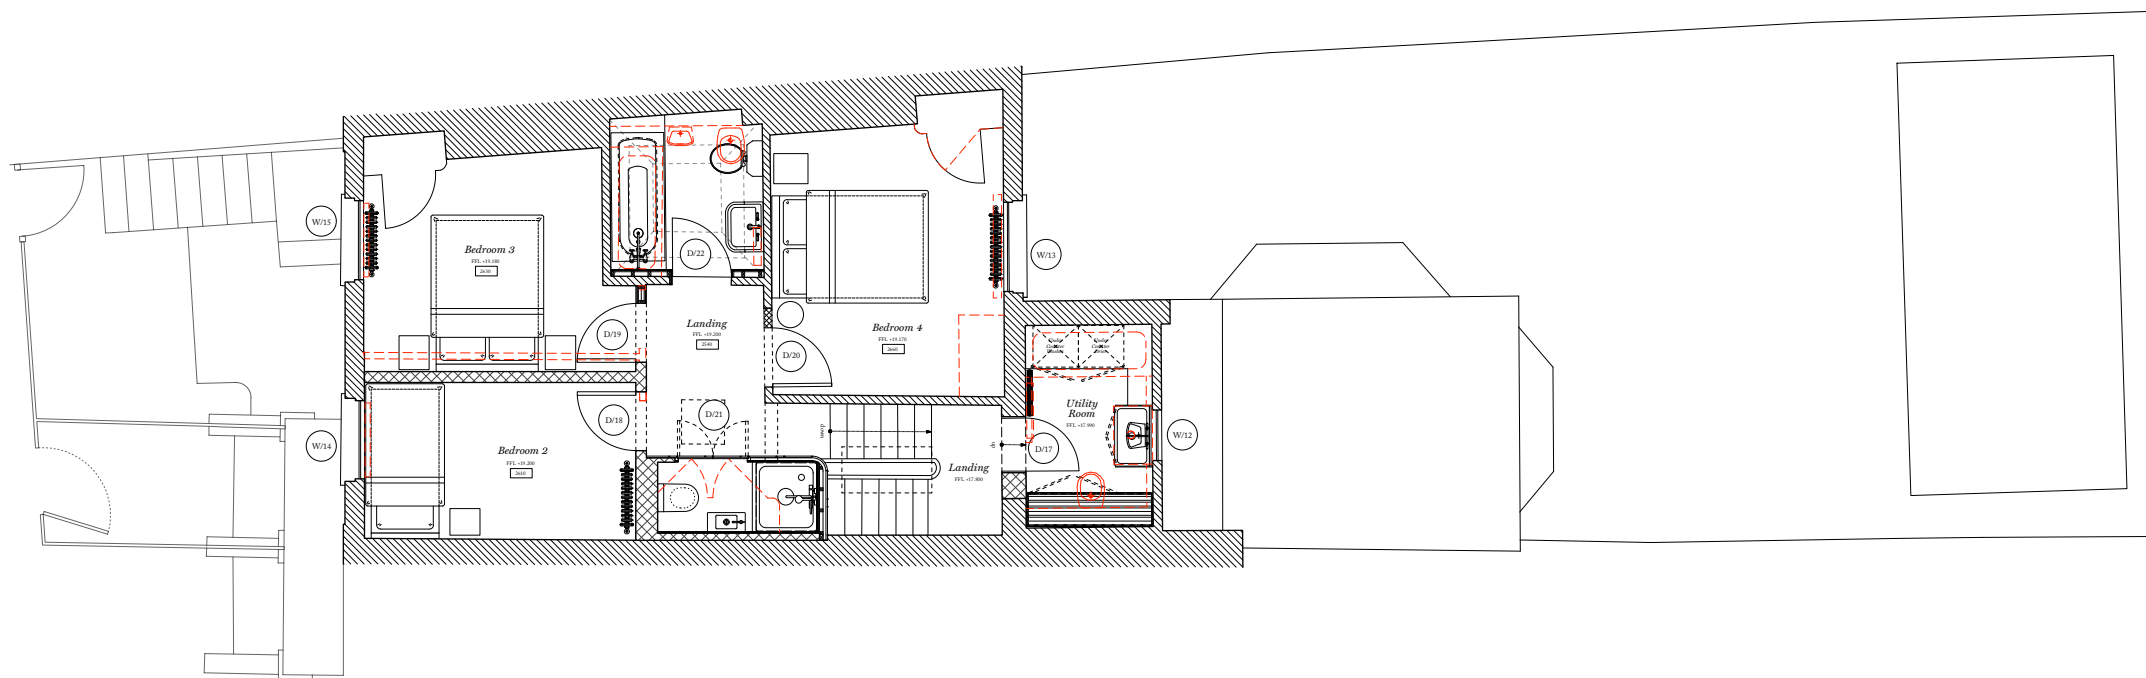
 


1 EXISTING SECOND FLOOR PLAN
1:100 @ A3

 

2 PROPOSED SECOND FLOOR PLAN
1:100 @ A3

Wall Hatch Key

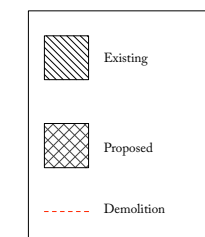

Ben Pentreath

3 Lamp Office Court
Lamb Conduit Street
London WC1N 3NF
T +44 (0) 20 7430 2424
benpentreath.com

PROJECT: BERKLEY ROAD

TITLE: PROPOSED & EXISTING
SECOND FLOOR PLANS

DRAWING NO: A-103

REV. NO: P2

SCALE: 1:50 @ A1
1:100 @ A3

DRAWN BY: MH

DATE: JAN 2020

CHECKED BY: BP

All dimensions to be checked on site.
All designs © Ben Pentreath Ltd 2016. Not to be reproduced without permission