


1 PLAN
1:100 @ A1



2 B-B ELEVATION
1:100 @ A1

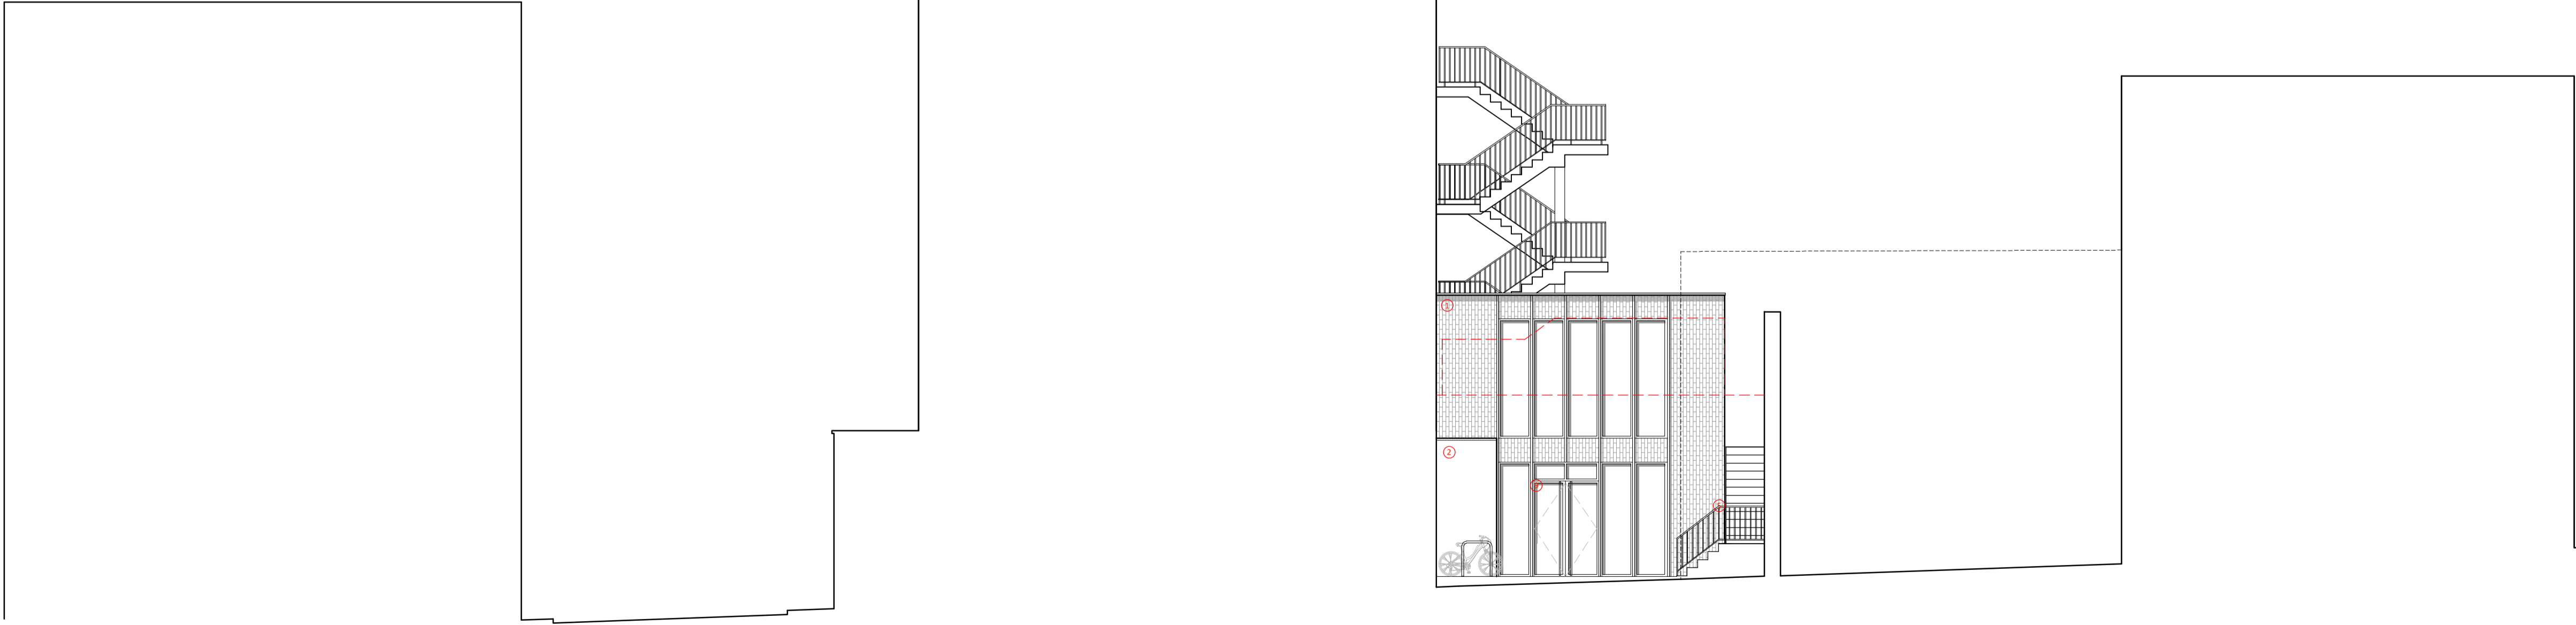

3 A-A ELEVATION
1:100 @ A1



NOTES

DRAWINGS INDICATE DESIGN INTENT ONLY.

ALL DIMENSIONS IN MILLIMETERS UNLESS NOTED OTHERWISE.

THE CONTRACTOR IS RESPONSIBLE FOR TAKING AND CHECKING ALL DIMENSIONS.

DO NOT SCALE FROM THE DRAWING.

REPORT ALL CONFLICTS OF INFORMATION TO MINIFIE ARCHITECTS AND SEEK ADVICE BEFORE PROCEEDING.

THIS DRAWING IS THE COPYRIGHT OF MINIFIE ARCHITECTS LTD.

WHERE GIVEN DIMENSIONS ARE ONLY APPROXIMATE & SUBJECT TO A MEASURED SITE SURVEY.

THESE ARE SUBJECT TO AN M&E & STRUCTURAL SURVEY. THIS DRAWING IS BASED UPON A COPIES OF ORIGINAL ARCHIVE DRAWINGS AND ITS ACCURACY AND PROPORTIONALITY CANNOT BE WHOLLEY RELIED UPON.

NO.	DATE	ISSUE/REVISION
-----	------	----------------

Key:

- 1- Petersen D36 Brick Slips
- 2- Light Grey Render
- 3- Dark Grey Render
- 4- Brick Coloured Render
- 5- Painted Dark Grey
- 6- Existing Facade Cleaned
- 8- White Glazed Brick
- 9- Putty Coloured PPC

B	11.02.2020	Addition of short stay cycle provision.
A	04.11.2019	Amendments to roof plant.

CHARLES DARWIN HOUSE
12 ROGER STREET
HOLBORN
LONDON
WC1N 2JU

DRAWING TITLE :

**PROPOSED EXTENSION
ELEVATIONS**

DRAWN : RC	SCALE : 1:100 @ A1	NORTH
CHECKED : BM	DATE : OCT '19	

PROJECT NO. : 1575	DRAWING NO. : AE(2)22
STATUS : PLANNING	



MINIFIE ARCHITECTS

Studio 1,
14 Marshalsea Road
London SE1 1HL

© Minifie Architects Ltd.