


[illegible]

DO NOT SCALE FROM THIS DRAWING. ALL DIMENSIONS ARE TO BE CHECKED ON SITE. ALL OMISSIONS AND DISCREPANCIES TO BE REPORTED TO THE ARCHITECT IMMEDIATELY. THIS DRAWING IS TO BE READ IN CONJUNCTION WITH ALL CONSULTANTS INFORMATION. QUINN ARCHITECTS LTD RETAIN COPYRIGHT OF ALL INFORMATION IN THIS DRAWING

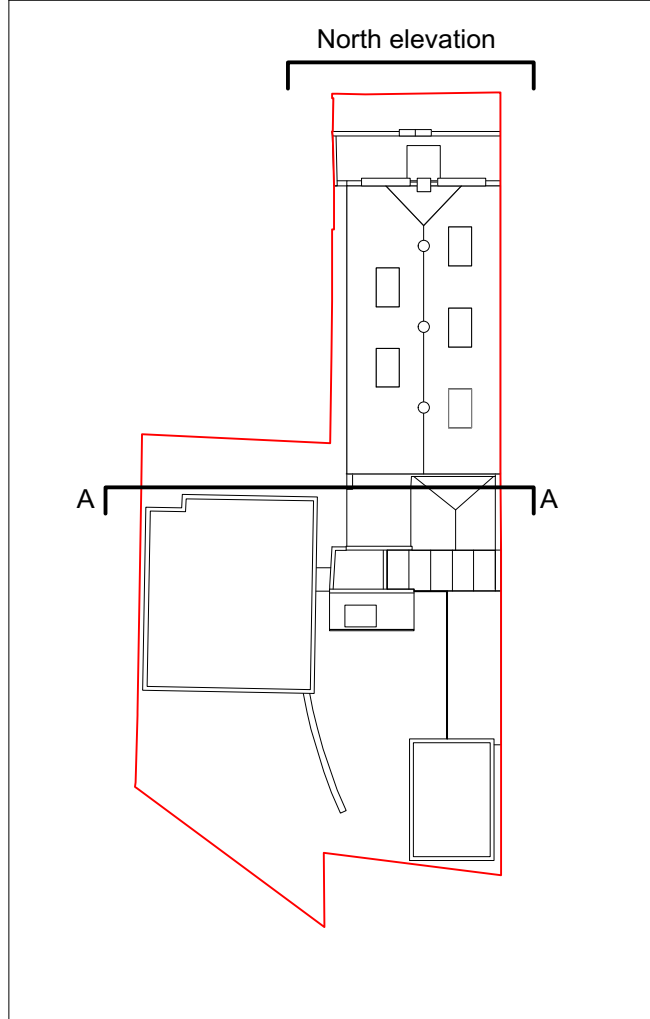

Quinn Architects


Rochelle School Arnold Circus London E2 7ES
+44 (0)20 7613 3843 www.quinnuk.com

DRAWING TITLE


Existing Drawings
North Elevation
Section A

SCALE 1:100 @ A1 / 1:200 @ A3	DRAWN BY CE
	CHECKED BY LQ

PROJECT NO. QA183	DRAWING NO. P030	REV. A
-----------------------------	----------------------------	------------------

 

-
- A horizontal beam of total length 10 m is shown. It is divided into five equal segments of 2 m each. The segments alternate in color: black, white, black, white, black. The segments are labeled with their starting positions: 0, 2, 4, 6, 8, and 10 M.

 

-

-