



1 Location 1



2 Location 3



3 Location 4



4 Location 5



5 Location 6



6 Location 19



7 Location 16



48 Bedford Row 47a 47 Bedford Row 46 Bedford Row

10 46 - 48 Bedford Row - Existing Front Elevation
Scale: 1:50

GENERAL NOTES:

All dimensions to be checked on site prior to commencement of any works, and/or preparation of any shop drawings.

Sizes of and dimensions to any structural elements are indicative only. See structural engineers drawings for actual sizes / dimensions.

Sizes of and dimensions to any service elements are indicative only. See service engineers drawings for actual sizes and dimensions.


This drawing to be read in conjunction with all other Architect's drawings, specifications and other Consultants' information.

All proprietary systems shown on this drawing are to be installed strictly in accordance with the Manufacturers/Suppliers recommended details.

Any discrepancies between information shown on this drawing and any other contract information or manufacturers/suppliers recommendations is to be brought to the attention of the Architect

DO NOT SCALE FROM THIS DRAWING.

NOTES.

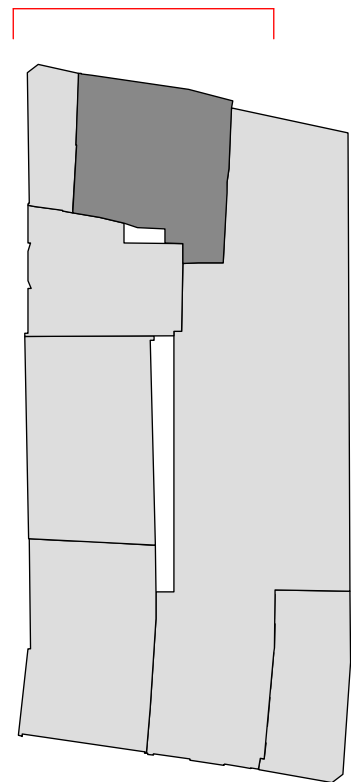

Key Plan
Proposed Site



NOTE

Areas of disrepair became evident following approved hammer testing to the facade on 11/12/2019.

Loose material was removed in order to make the site safe.

A	PLANNING	05/02/2020
REVISION		DATE

Buckley Gray Yeoman

Studio 4.04 The Tea Building 56 Shoreditch High Street
London E1 6JJ T: 020 7033 9913 F: 020 7033 9914

CLIENT

SRG Holborn Limited

PROJECT

46-48 Bedford Row

DRAWING

Existing North Elevation to Bedford Row

SCALE	1:50 @ A1
DATE	JAN. 2020
DWG No.	1092_EE-02
DRAWN BY	WSO
REVISION	A

DRAWING STATUS

PLANNING

Information contained on this drawing is the sole copyright of Buckley Gray Yeoman and is not to be reproduced without their permission.