


1 Internal Elevation

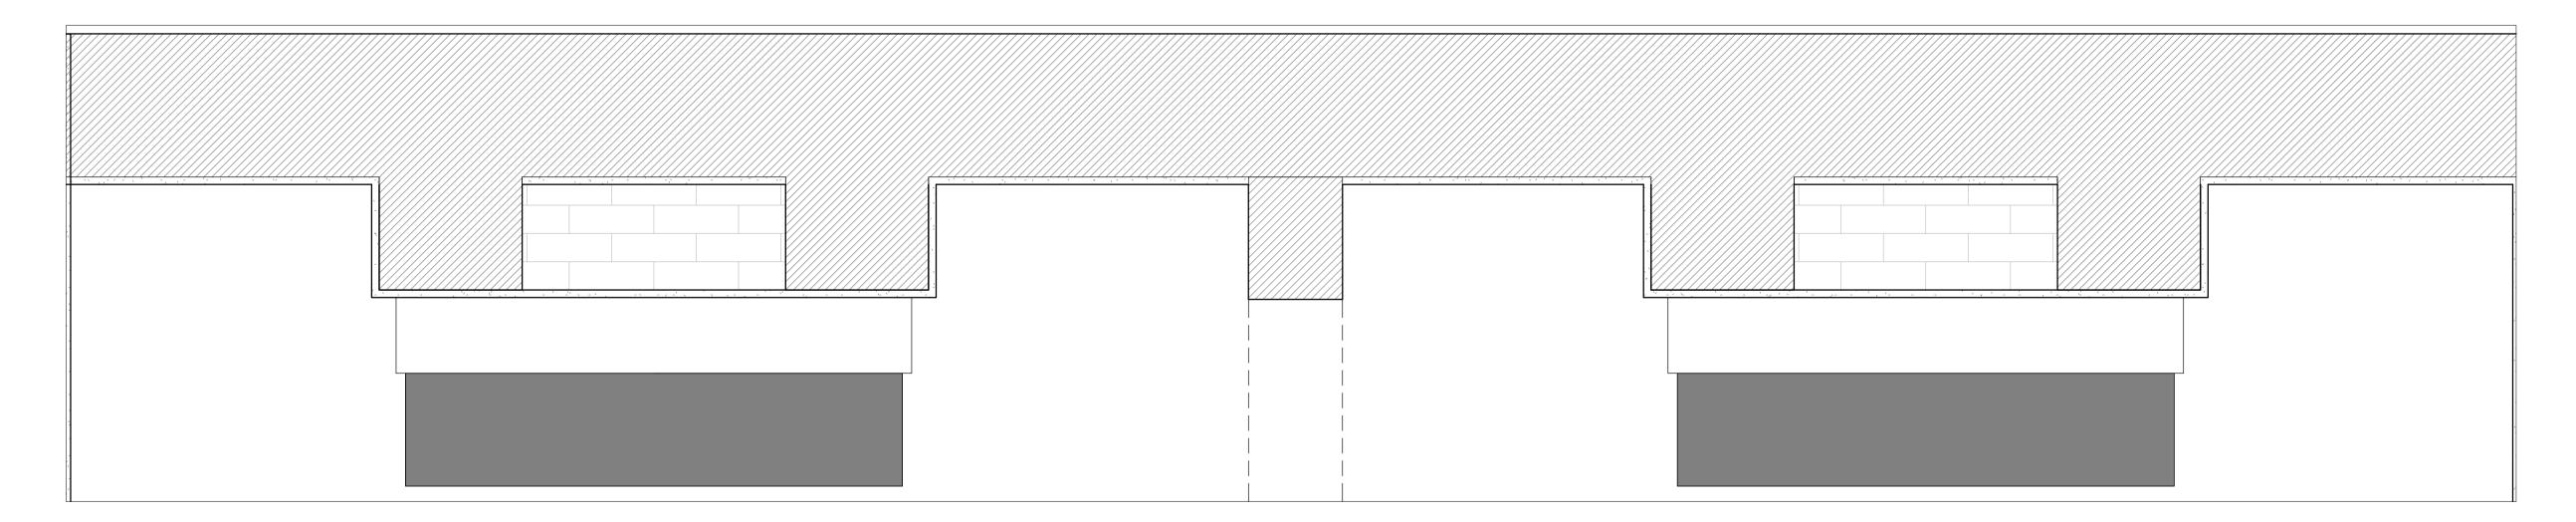

Proposed Ground Floor Plan

1:10

	MAKAM						Project	9 St-Martins Almshouses					
	LONDON							Drawing Title	g Title Internal Elevation_Fireplaces				
	Great Western Studios, 65 Alfred Road, London W2 5EU t 0207 034 0088   f 0207 034 0099							Status	Construction				
	SCOTLAND							Drawn by	Author	Checked by	Checker	<b>Date</b> 06.02	
	Ardoch, Crathie, Aberdeenshire AB35 5UN t 01339 742047   f 0207 034 0099	02	11.02.2020	REV A	KS	5 T.	TJM		599	Scale	1:10	a. 11/0	
		01	20.01.2020	First Issue	KS	5 T.	JM	Project No.				Size A1 (84	
								Drawing No	599 383			Rev Q2	