

Rev	Date	Description	Drn
-----	------	-------------	-----


**Gouldstone Architects**  
 a: 3 Wesleyan Place, NW5 1LG  
 e : info@gouldstonearchitects.co.uk  
 t : 0207 2670024 / 0745 3291906

Project **43 Gloucester Avenue,  
 NW1 7BA**

Drawing Title  
**Existing  
 Lower Ground Floor**

Scale 1:100 a3 Sheet

Status **NOT FOR  
 PLANNING CONSTRUCTION**


Drawing Number  
**123-PL2-EX00-00**

Date  
**04.02.2020**

**Notes :**  
 Do not scale, use figured dimensions only. All dimensions must be checked on site. Inform the Architect of any discrepancies prior to construction.

Please cross reference this drawing with all related Architect's, Engineers drawings and other relevant information

**Copyright**  
 (c) 2019 Gouldstone Architects. All rights reserved  
 The design and drawings remain the property of Gouldstone Architects. The client for this project will be licensed to use this design and documents only upon full payment of architectural fees. This license is non-transferable. The design and drawings shall not be reproduced, up-loaded to the internet or traced without the permission of Gouldstone Architects

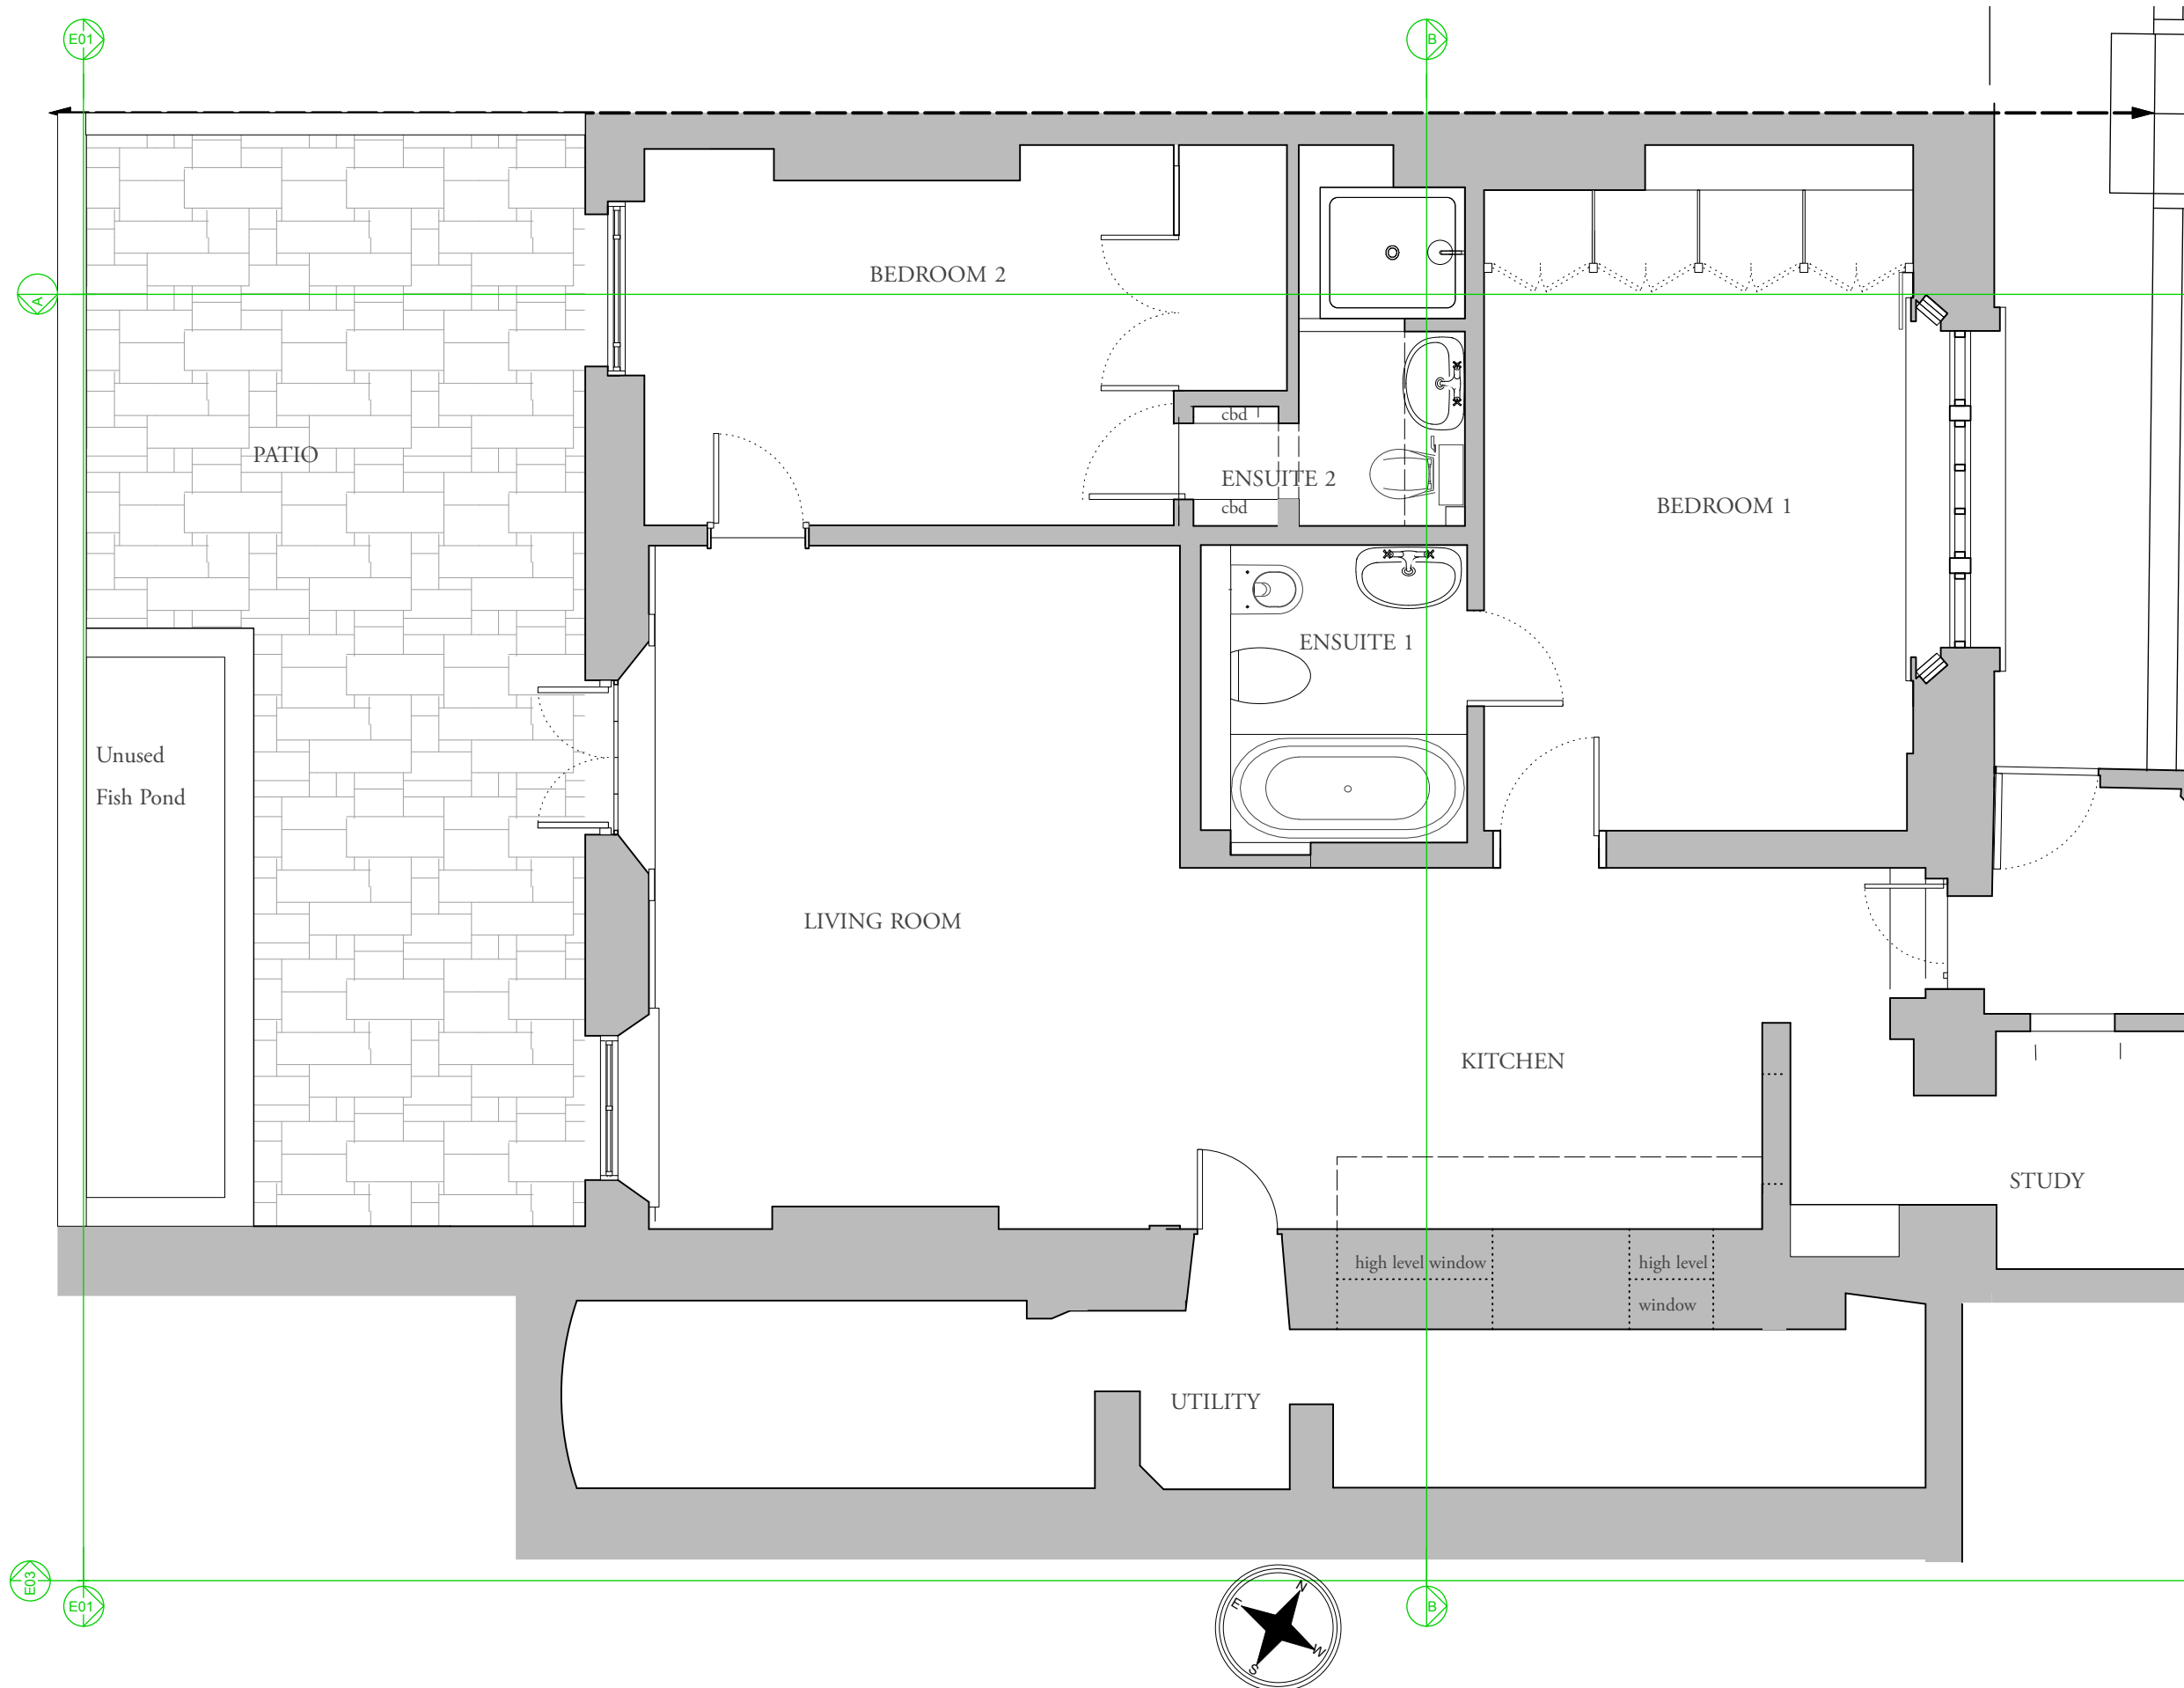

Rev	Date	Description	Drn


**Gouldstone Architects**  
 a: 3 Wesleyan Place, NW5 1LG  
 e : info@gouldstonearchitects.co.uk  
 t : 0207 2670024 / 0745 3291906

Project **43 Gloucester Avenue,  
 NW1 7BA**

Drawing Title  
**Existing  
 Lower Ground Floor**

Scale 1:50 a3 Sheet

Status **PLANNING NOT FOR  
 EXISTING CONSTRUCTION**


Drawing Number  
**123-PL2-EX00-00**


Date  
**04.02.2020**

**Notes :**  
 Do not scale, use figured dimensions only. All dimensions must be checked on site. Inform the Architect of any discrepancies prior to construction.

Please cross reference this drawing with all related Architect's, Engineers drawings and other relevant information

**Copyright**  
 (c) 2019 Gouldstone Architects. All rights reserved  
 The design and drawings remain the property of Gouldstone Architects. The client for this project will be licensed to use this design and documents only upon full payment of architectural fees. This license is non-transferable. The design and drawings shall not be reproduced, up-loaded to the internet or traced without the permission of Gouldstone Architects

 

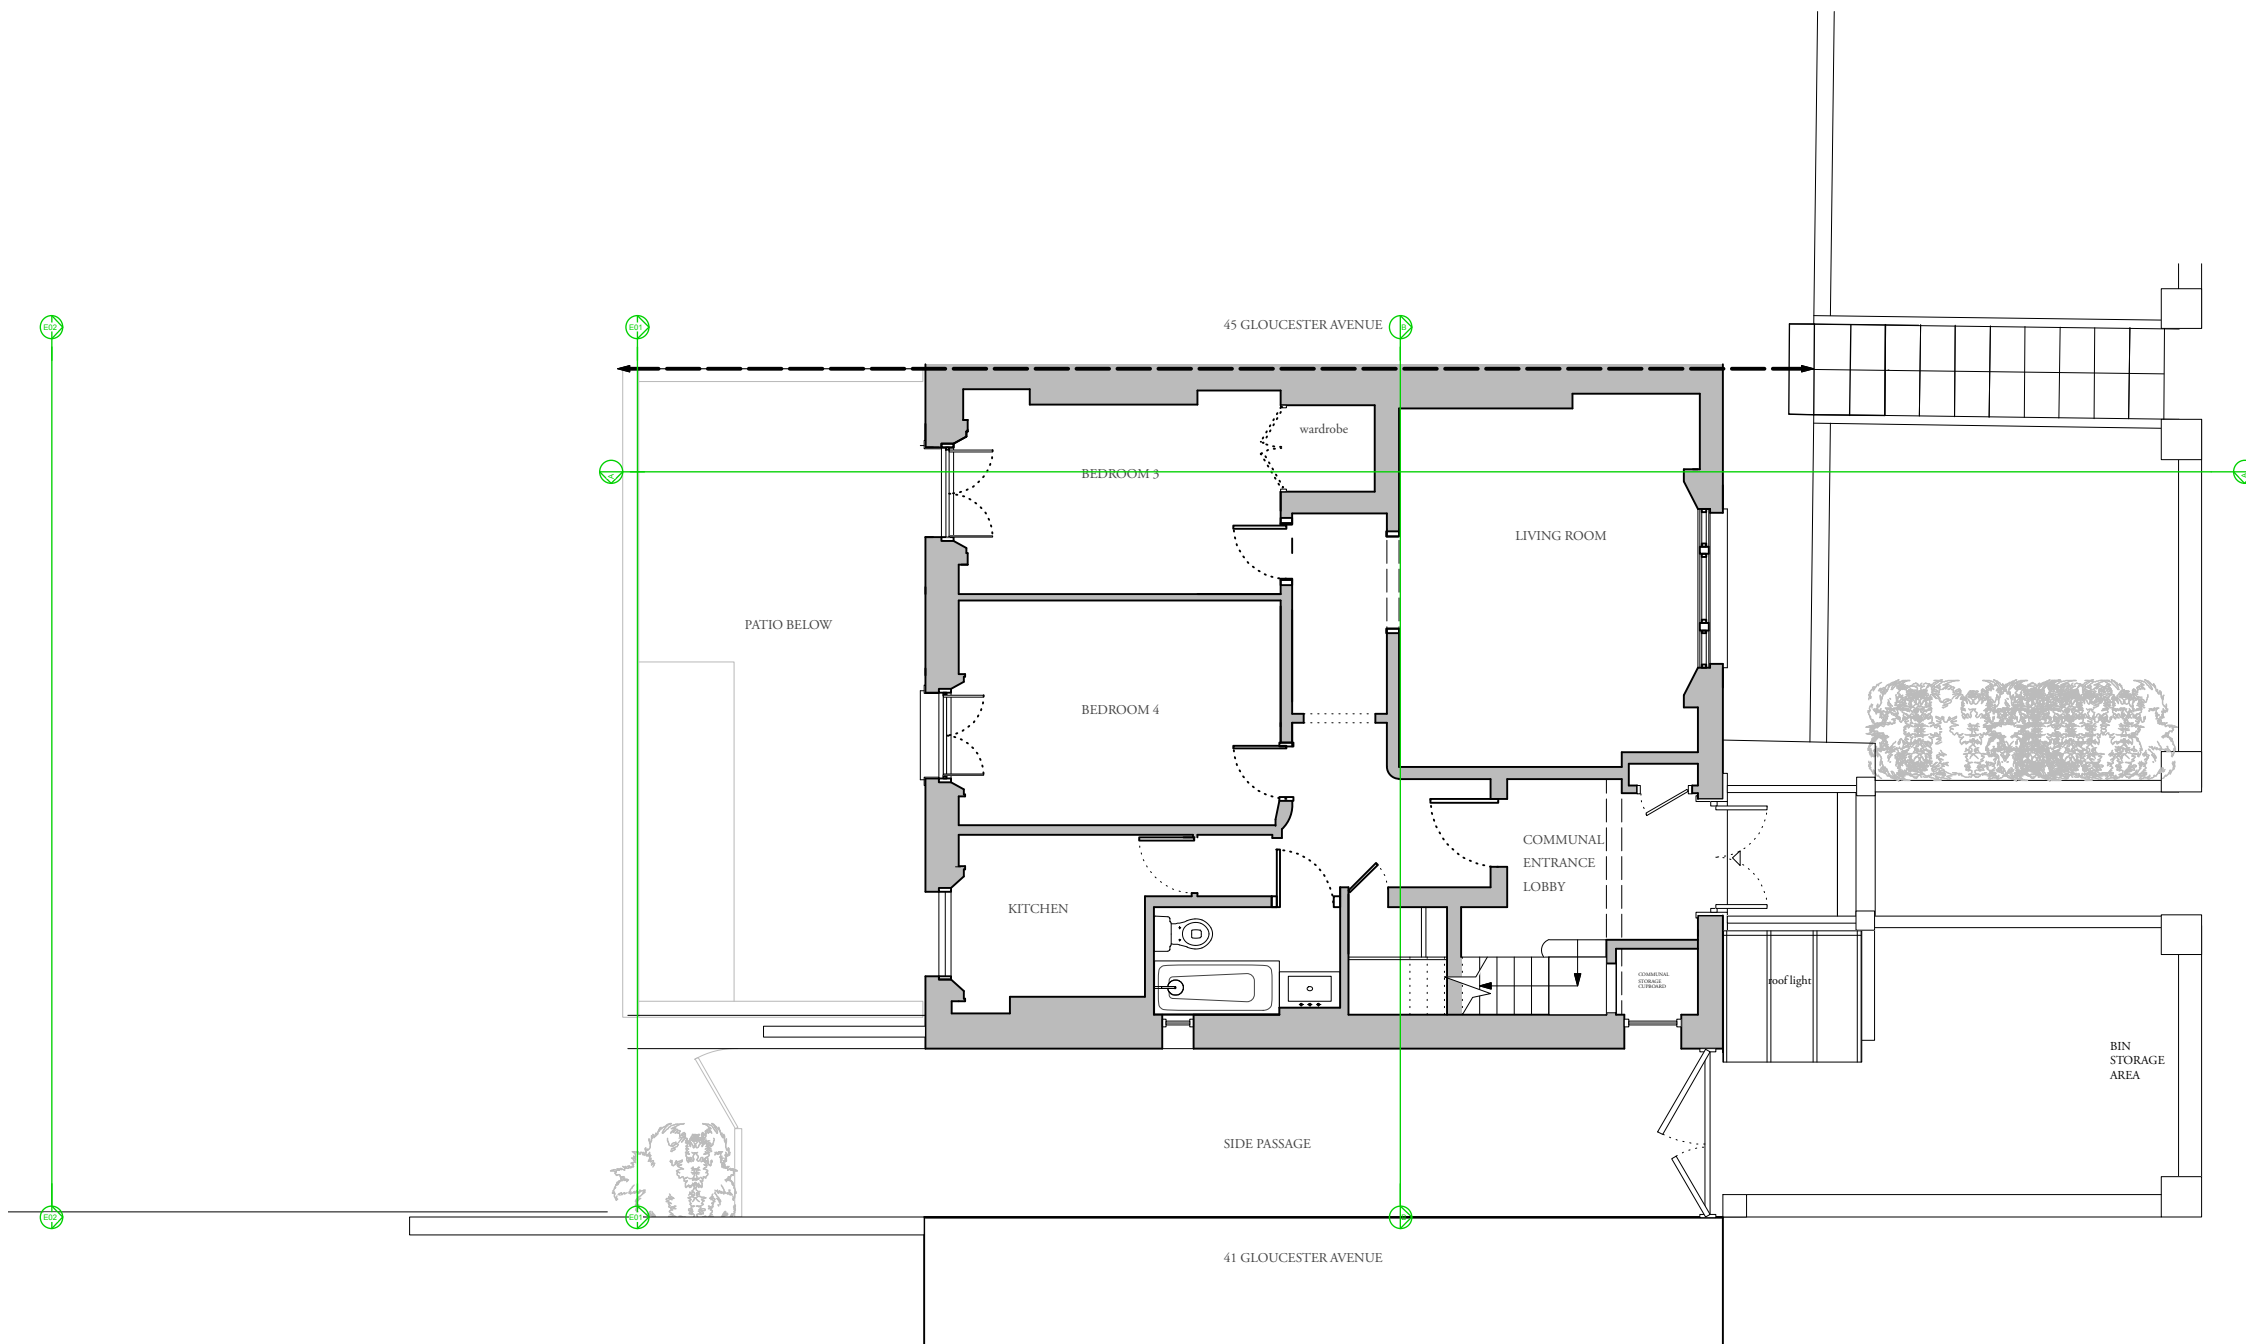

Rev	Date	Description	Drn


**Gouldstone Architects**  
 a: 3 Wesleyan Place, NW5 1LG  
 e : info@gouldstonearchitects.co.uk  
 t : 0207 2670024 / 0745 3291906

Project **43 Gloucester Avenue,  
 NW1 7BA**

Drawing Title  
**Existing  
 Raised Ground Floor**

Scale 1:100 a3 Sheet

Status **PLANNING**

**NOT FOR CONSTRUCTION**

Drawing Number  
**123-PL2-EX01-00**

Date  
**04.02.2020**

**Notes :**


Do not scale, use figured dimensions only. All dimensions must be checked on site. Inform the Architect of any discrepancies prior to construction.

Please cross reference this drawing with all related Architect's, Engineers drawings and other relevant information

**Copyright**  
 (c) 2020 Gouldstone Architects. All rights reserved  
 The design and drawings remain the property of Gouldstone Architects. The client for this project will be licensed to use this design and documents only upon full payment of architectural fees. This license is non-transferable. The design and drawings shall not be reproduced, up-loaded to the internet or traced without the permission of Gouldstone Architects



45 GLOUCESTER AVENUE

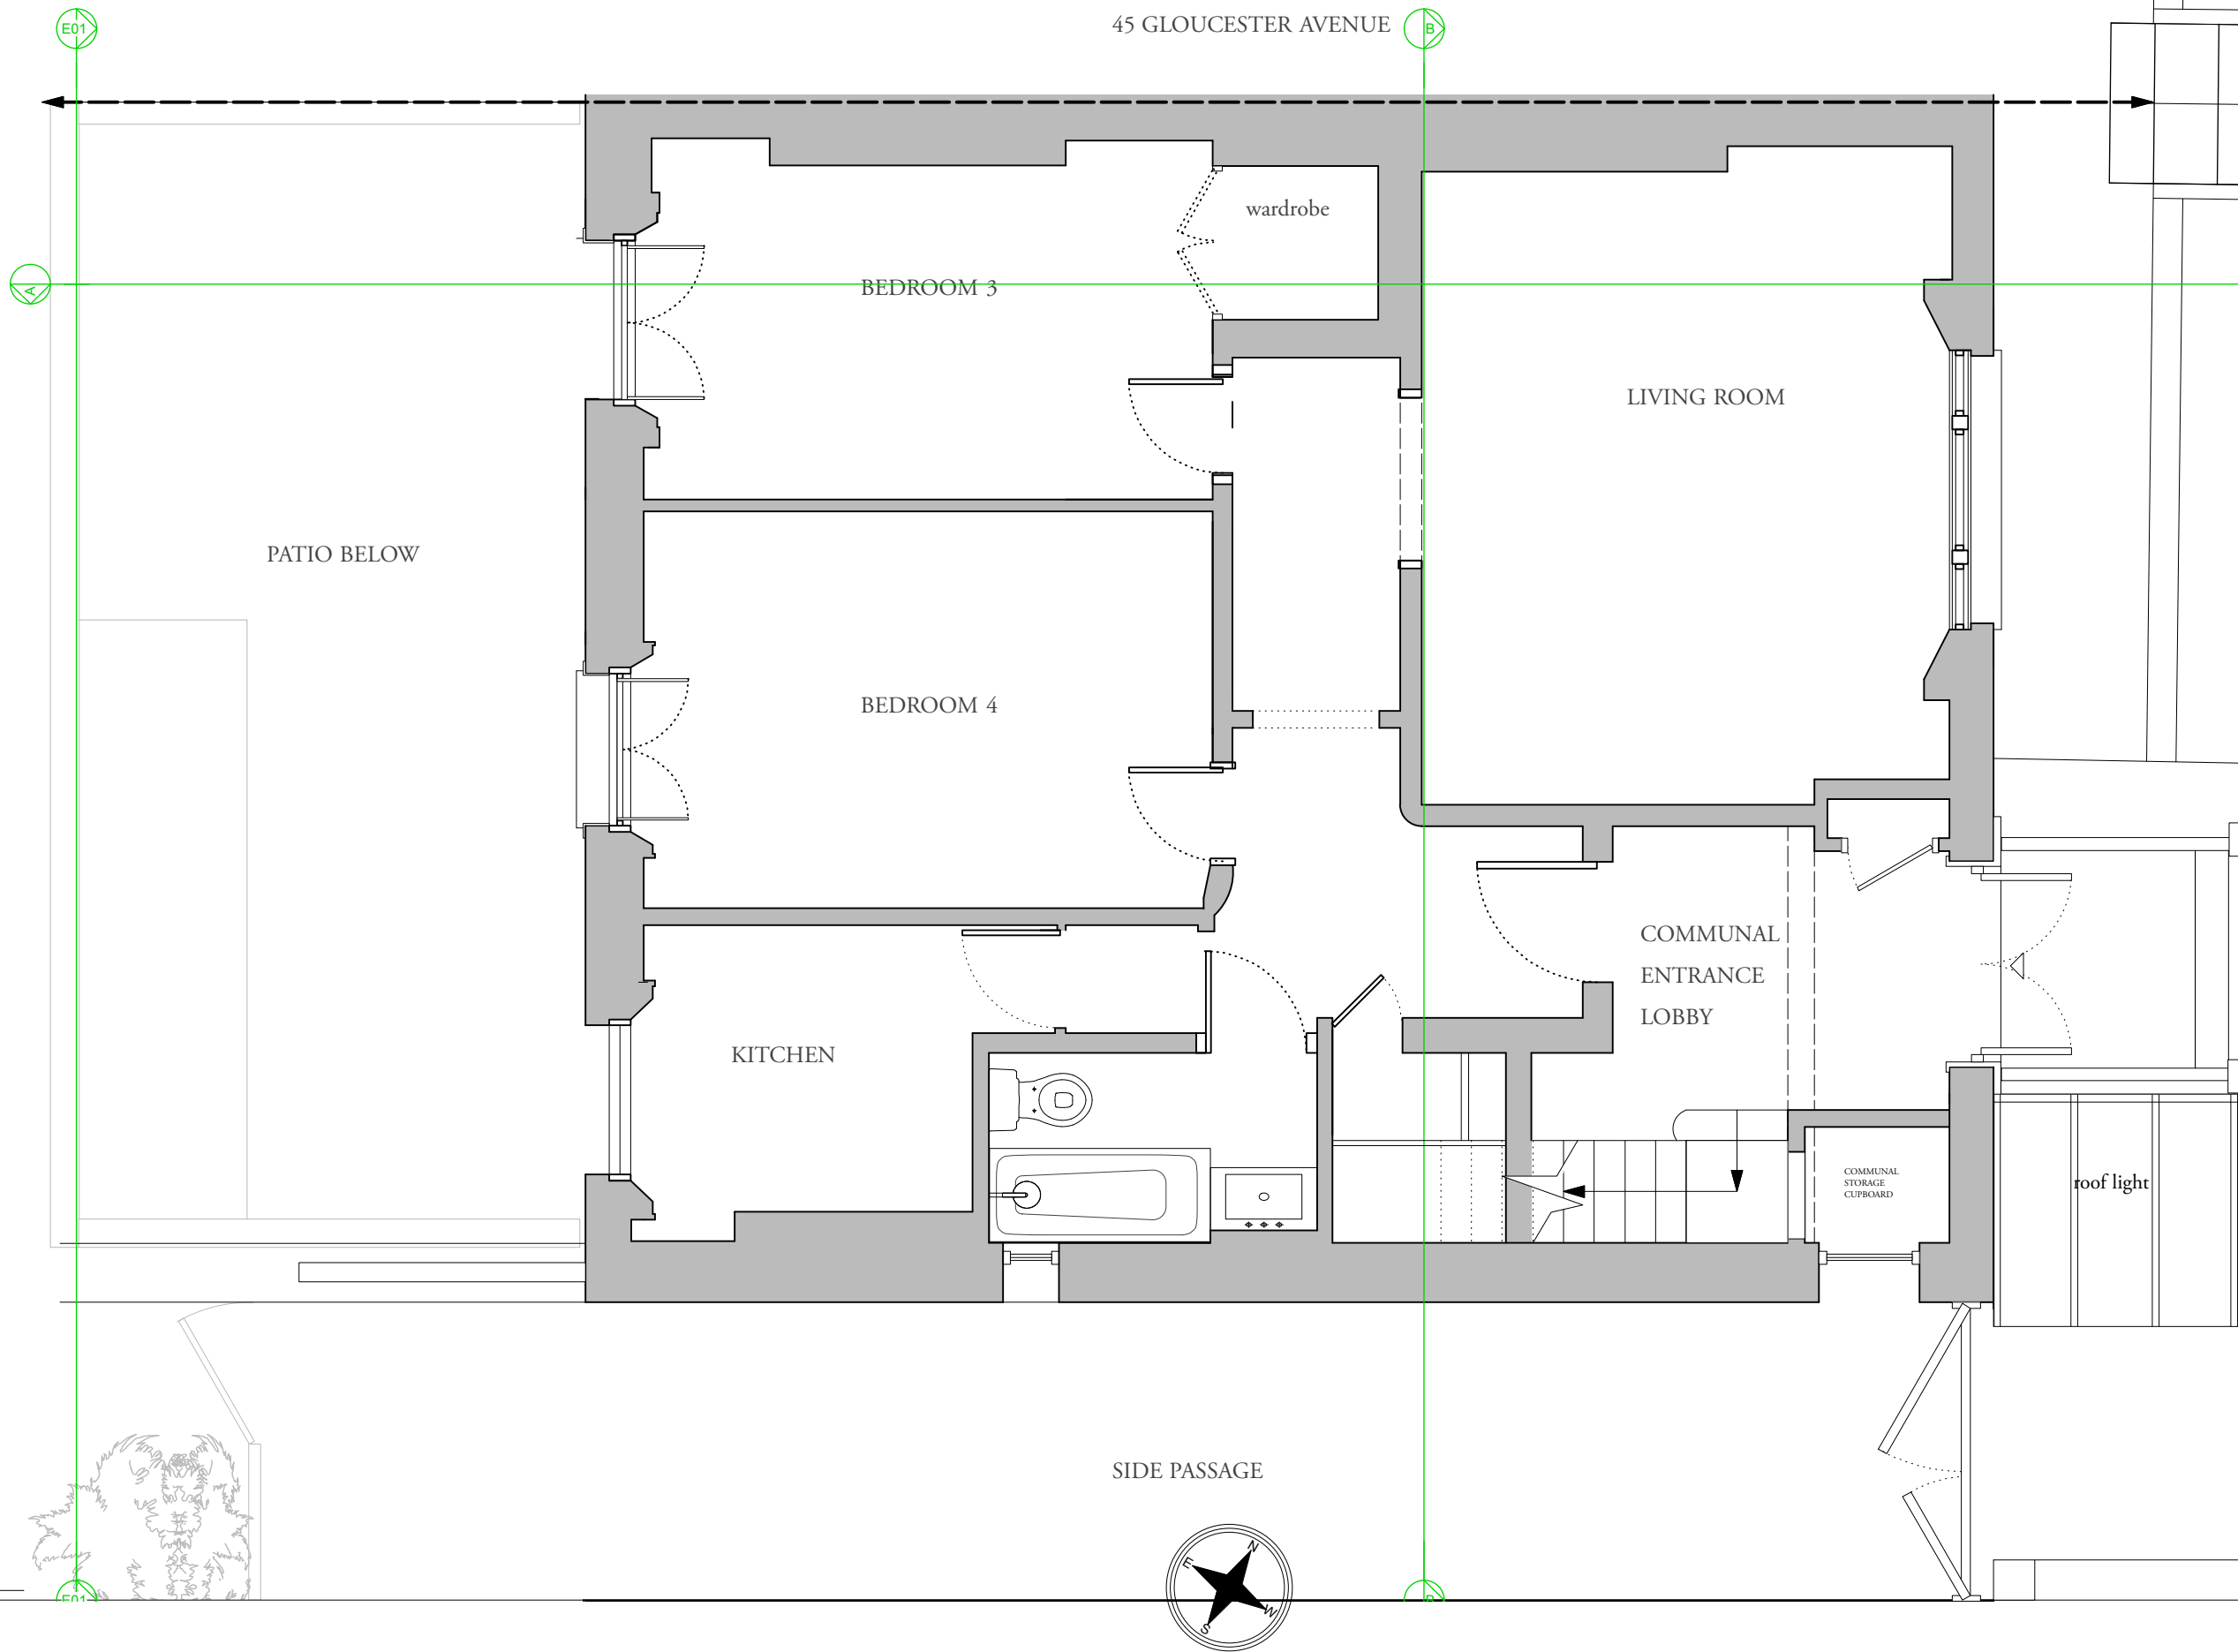

Rev	Date	Description	Drn

**Gouldstone Architects**  
 a: 3 Wesleyan Place, NW5 1LG  
 e: info@gouldstonearchitects.co.uk  
 t: 0207 2670024 / 0745 3291906

Project **43 Gloucester Avenue, NW1 7BA**

Drawing Title  
**Existing Raised Ground Floor**

Scale 1:50 a3 Sheet

Status **PLANNING**

**NOT FOR CONSTRUCTION**


Drawing Number  
**123-PL2-EX01-00**

Date  
**04.02.2020**

Notes :  
 Do not scale, use figured dimensions only. All dimensions must be checked on site. Inform the Architect of any discrepancies prior to construction.

Please cross reference this drawing with all related Architect's, Engineers drawings and other relevant information

Copyright  
 (c) 2019 Gouldstone Architects. All rights reserved  
 The design and drawings remain the property of Gouldstone Architects. The client for this project will be licensed to use this design and documents only upon full payment of architectural fees. This license is non-transferable. The design and drawings shall not be reproduced, up-loaded to the internet or traced without the permission of Gouldstone Architects

 



45 GLOUCESTER AVENUE

43 GLOUCESTER AVENUE

41 GLOUCESTER AVENUE



Rev	Date	Description	Drn

**Gouldstone Architects & Designers**  
 Gouldstone Architects  
 a: 3 Wesleyan Place, NW5 1LG  
 e : info@gouldstonearchitects.co.uk  
 t : 0207 2670024 / 0745 3291906

Project **43 Gloucester Avenue,  
 NW1 7BA**

Drawing Title  
**Existing Rear Elevation**

Scale 1:100 a3 Sheet

Status **PLANNING**

**NOT FOR CONSTRUCTION**

Drawing Number  
**123-PL2-EX02-00**

Date  
**04.02.2020**

Notes :

Do not scale, use figured dimensions only. All dimensions must be checked on site. Inform the Architect of any discrepancies prior to construction.

Please cross reference this drawing with all related Architect's, Engineers drawings and other relevant information

Copyright  
 (c) 2019 Gouldstone Architects. All rights reserved  
 The design and drawings remain the property of Gouldstone Architects. The client for this project will be licensed to use this design and documents only upon full payment of architectural fees. This license is non-transferable. The design and drawings shall not be reproduced, up-loaded to the internet or traced without the permission of Gouldstone Architects



Rev	Date	Description	Drn
-----	------	-------------	-----


**Gouldstone Architects**  
 a: 3 Wesleyan Place, NW5 1LG  
 e: info@gouldstonearchitects.co.uk  
 t: 0207 2670024 / 0745 3291906

Project **43 Gloucester Avenue,  
 NW1 7BA**

Drawing Title  
**Existing  
 Rear Elevation**

Scale 1:50 a3 Sheet

Status **PLANNING**

**NOT FOR CONSTRUCTION**


Drawing Number  
**123-PL2-EX02-00**


Date  
**04.02.2020**

Notes :  
 Do not scale, use figured dimensions only. All dimensions must be checked on site. Inform the Architect of any discrepancies prior to construction.

Please cross reference this drawing with all related Architect's, Engineers drawings and other relevant information

Copyright  
 (c) 2020 Gouldstone Architects. All rights reserved  
 The design and drawings remain the property of Gouldstone Architects. The client for this project will be licensed to use this design and documents only upon full payment of architectural fees. This license is non-transferable. The design and drawings shall not be reproduced, up-loaded to the internet or traced without the permission of Gouldstone Architects

 

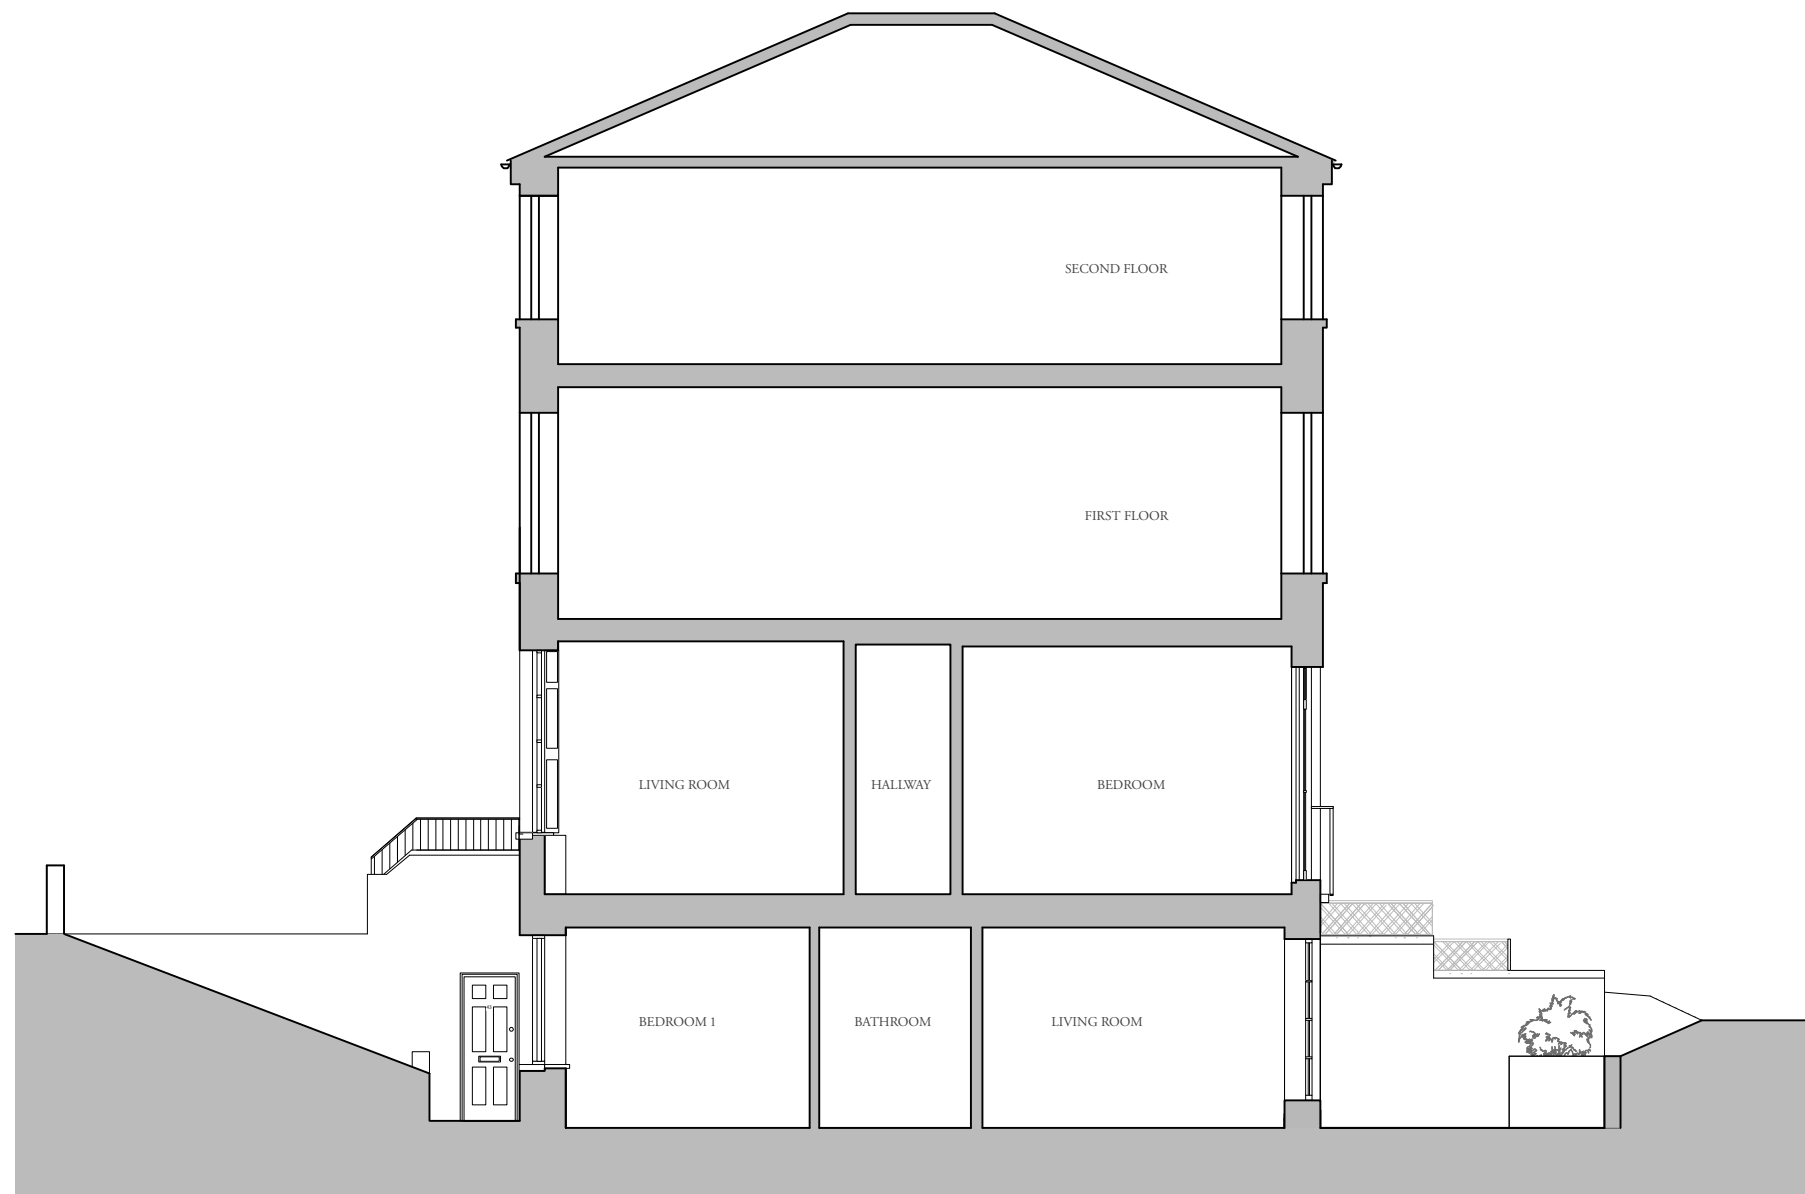

Rev	Date	Description	Drn


**Gouldstone Architects**  
 a: 3 Wesleyan Place, NW5 1LG  
 e : info@gouldstonearchitects.co.uk  
 t : 0207 2670024 / 0745 3291906

Project **43 Gloucester Avenue,  
 NW1 7BA**

Drawing Title  
**Existing Section AA**

Scale 1:100 a3 Sheet

Status **PLANNING**

**NOT FOR CONSTRUCTION**

Drawing Number  
**123-PL2-EX03-00**

Date  
**04.02.2020**

**Notes :**  
 Do not scale, use figured dimensions only. All dimensions must be checked on site. Inform the Architect of any discrepancies prior to construction.

Please cross reference this drawing with all related Architect's, Engineers drawings and other relevant information

**Copyright**  
 (c) 2019 Gouldstone Architects. All rights reserved  
 The design and drawings remain the property of Gouldstone Architects. The client for this project will be licensed to use this design and documents only upon full payment of architectural fees. This license is non-transferable. The design and drawings shall not be reproduced, up-loaded to the internet or traced without the permission of Gouldstone Architects



45 GLOUCESTER AVENUE

43 GLOUCESTER AVENUE

41 GLOUCESTER AVENUE



Rev	Date	Description	Drn


 Gouldstone Architects  
 a: 3 Wesleyan Place, NW5 1LG  
 e : info@gouldstonearchitects.co.uk  
 t : 0207 2670024 / 0745 3291906

Project 43 Gloucester Avenue,  
NW1 7BA

Drawing Title Rear Elevation E02  
Existing (From garden level)

Scale 1:100 a3 Sheet

Status PLANNING

**NOT FOR CONSTRUCTION**

Drawing Number  
123-PL2-EX04-00

Date  
04.02.2020


Notes :

Do not scale, use figured dimensions only. All dimensions must be checked on site. Inform the Architect of any discrepancies prior to construction.


Please cross reference this drawing with all related Architect's, Engineers drawings and other relevant information

Copyright  
 (c) 2019 Gouldstone Architects. All rights reserved  
 The design and drawings remain the property of Gouldstone Architects. The client for this project will be licensed to use this design and documents only upon full payment of architectural fees. This license is non-transferable. The design and drawings shall not be reproduced, up-loaded to the internet or traced without the permission of Gouldstone Architects



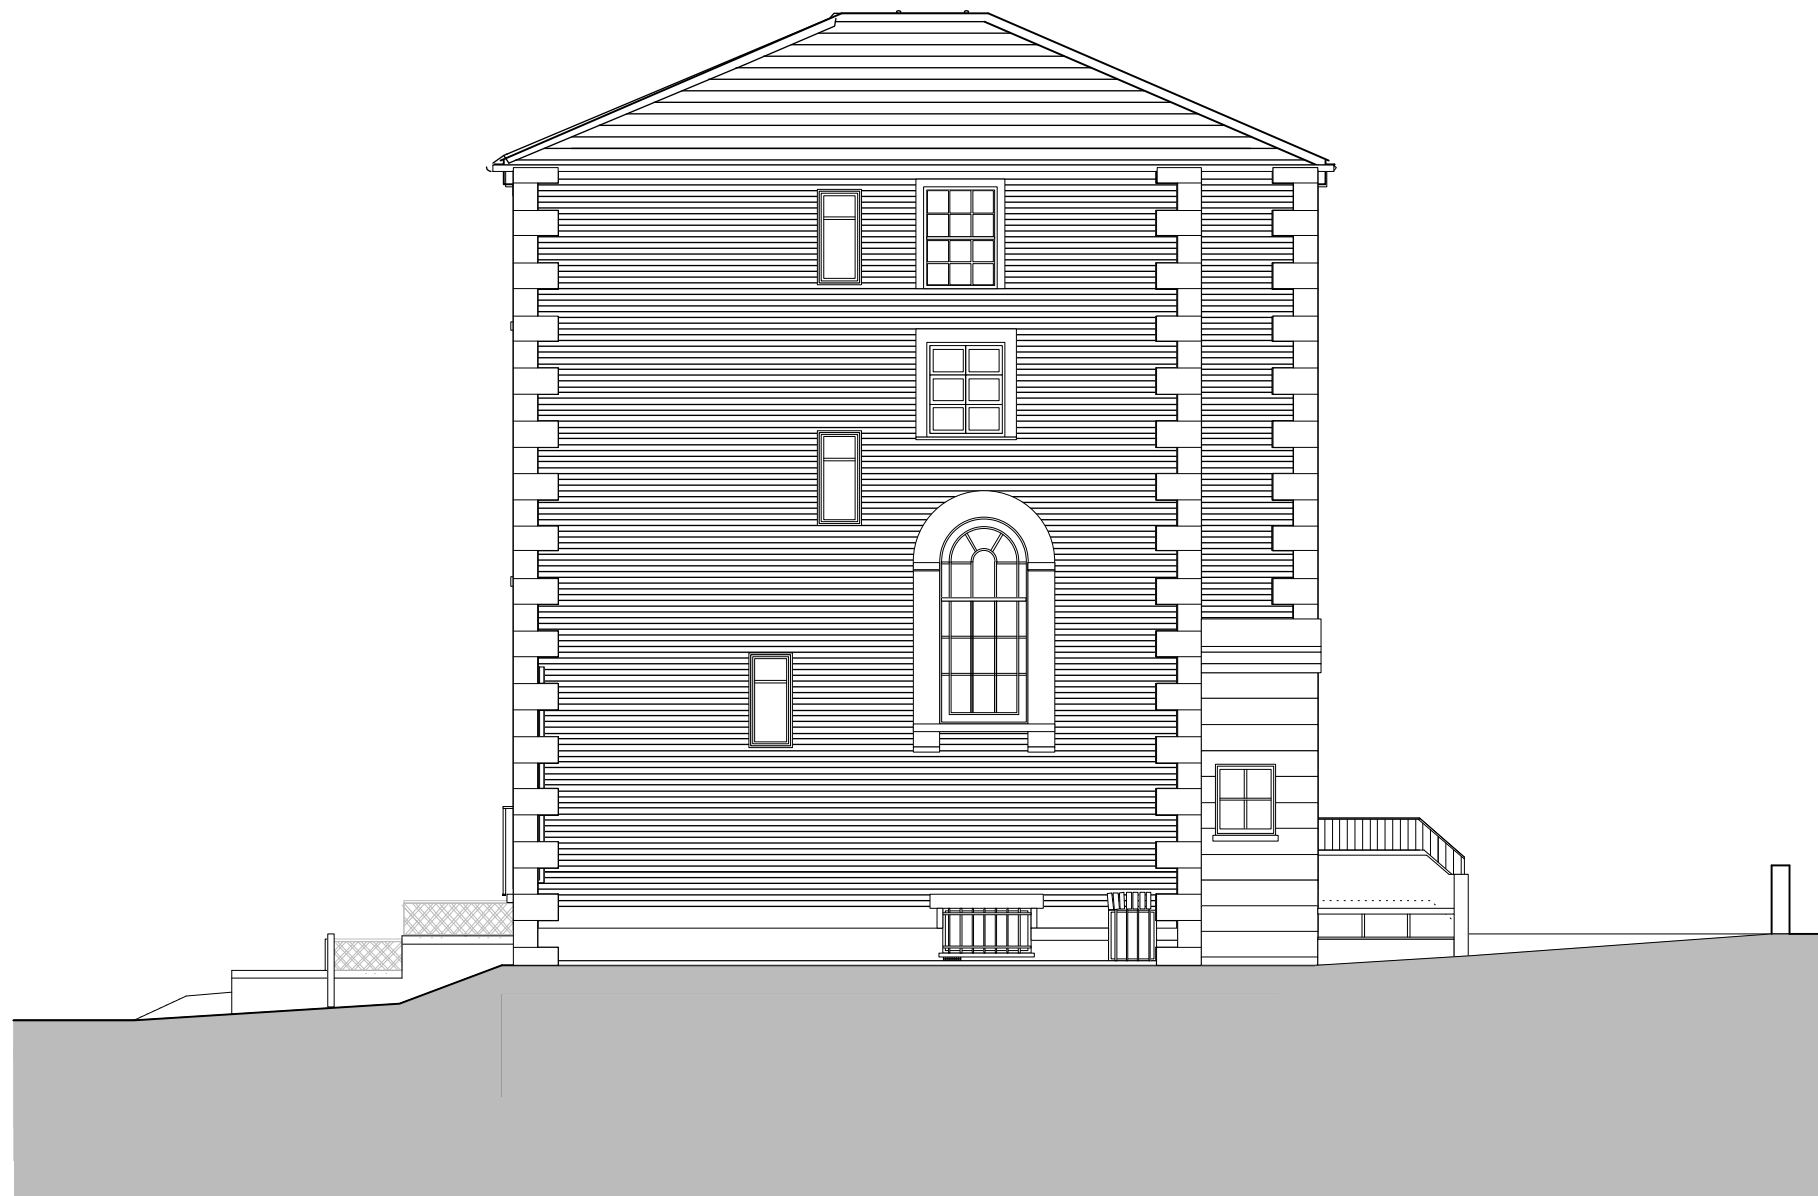

Rev	Date	Description	Drn
-----	------	-------------	-----


 Gouldstone Architects  
 a: 3 Wesleyan Place, NW5 1LG  
 e : info@gouldstonearchitects.co.uk  
 t : 0207 2670024 / 0745 3291906

Project **43 Gloucester Avenue,  
 NW1 7BA**

Drawing Title  
**Existing Side Passage Elevation E03**

Scale 1:100 a3 Sheet

Status **PLANNING**

**NOT FOR CONSTRUCTION**

Drawing Number  
**123-PL2-EX05-00**

Date  
**04.02.2020**

**Notes :**

Do not scale, use figured dimensions only. All dimensions must be checked on site. Inform the Architect of any discrepancies prior to construction.

Please cross reference this drawing with all related Architect's, Engineers drawings and other relevant information

**Copyright**

(c) 2019 Gouldstone Architects. All rights reserved  
 The design and drawings remain the property of Gouldstone Architects. The client for this project will be licensed to use this design and documents only upon full payment of architectural fees. This license is non-transferable. The design and drawings shall not be reproduced, up-loaded to the internet or traced without the permission of Gouldstone Architects



Rev	Date	Description	Drn
-----	------	-------------	-----

**Gouldstone Architects**  
 a: 3 Wesleyan Place, NW5 1LG  
 e : info@gouldstonearchitects.co.uk  
 t : 0207 2670024 / 0745 3291906

Project **43 Gloucester Avenue,  
 NW1 7BA**

Drawing Title **(Showing Side passage)  
 Existing  
 Section BB**

Scale 1:50 a3 Sheet

Status **PLANNING**

**NOT FOR CONSTRUCTION**

Drawing Number  
**123-PL2-EX06-00**

Rev -

Date  
**06.02.2020**

Notes :

Do not scale, use figured dimensions only. All dimensions must be checked on site. Inform the Architect of any discrepancies prior to construction.

Please cross reference this drawing with all related Architect's, Engineers drawings and other relevant information

Copyright  
 (c) 2020 Gouldstone Architects. All rights reserved  
 The design and drawings remain the property of Gouldstone Architects. The client for this project will be licensed to use this design and documents only upon full payment of architectural fees. This license is non-transferable. The design and drawings shall not be reproduced, up-loaded to the internet or traced without the permission of Gouldstone Architects

