


NOTES:
This document and its design content is copyright ©. It shall be read in conjunction with all other associated project information including models, specifications, schedules and related consultants documents. Do not scale from documents. All dimensions to be checked on site. Immediately report any discrepancies, errors or omissions on this document to the Originator. If in doubt ASK.

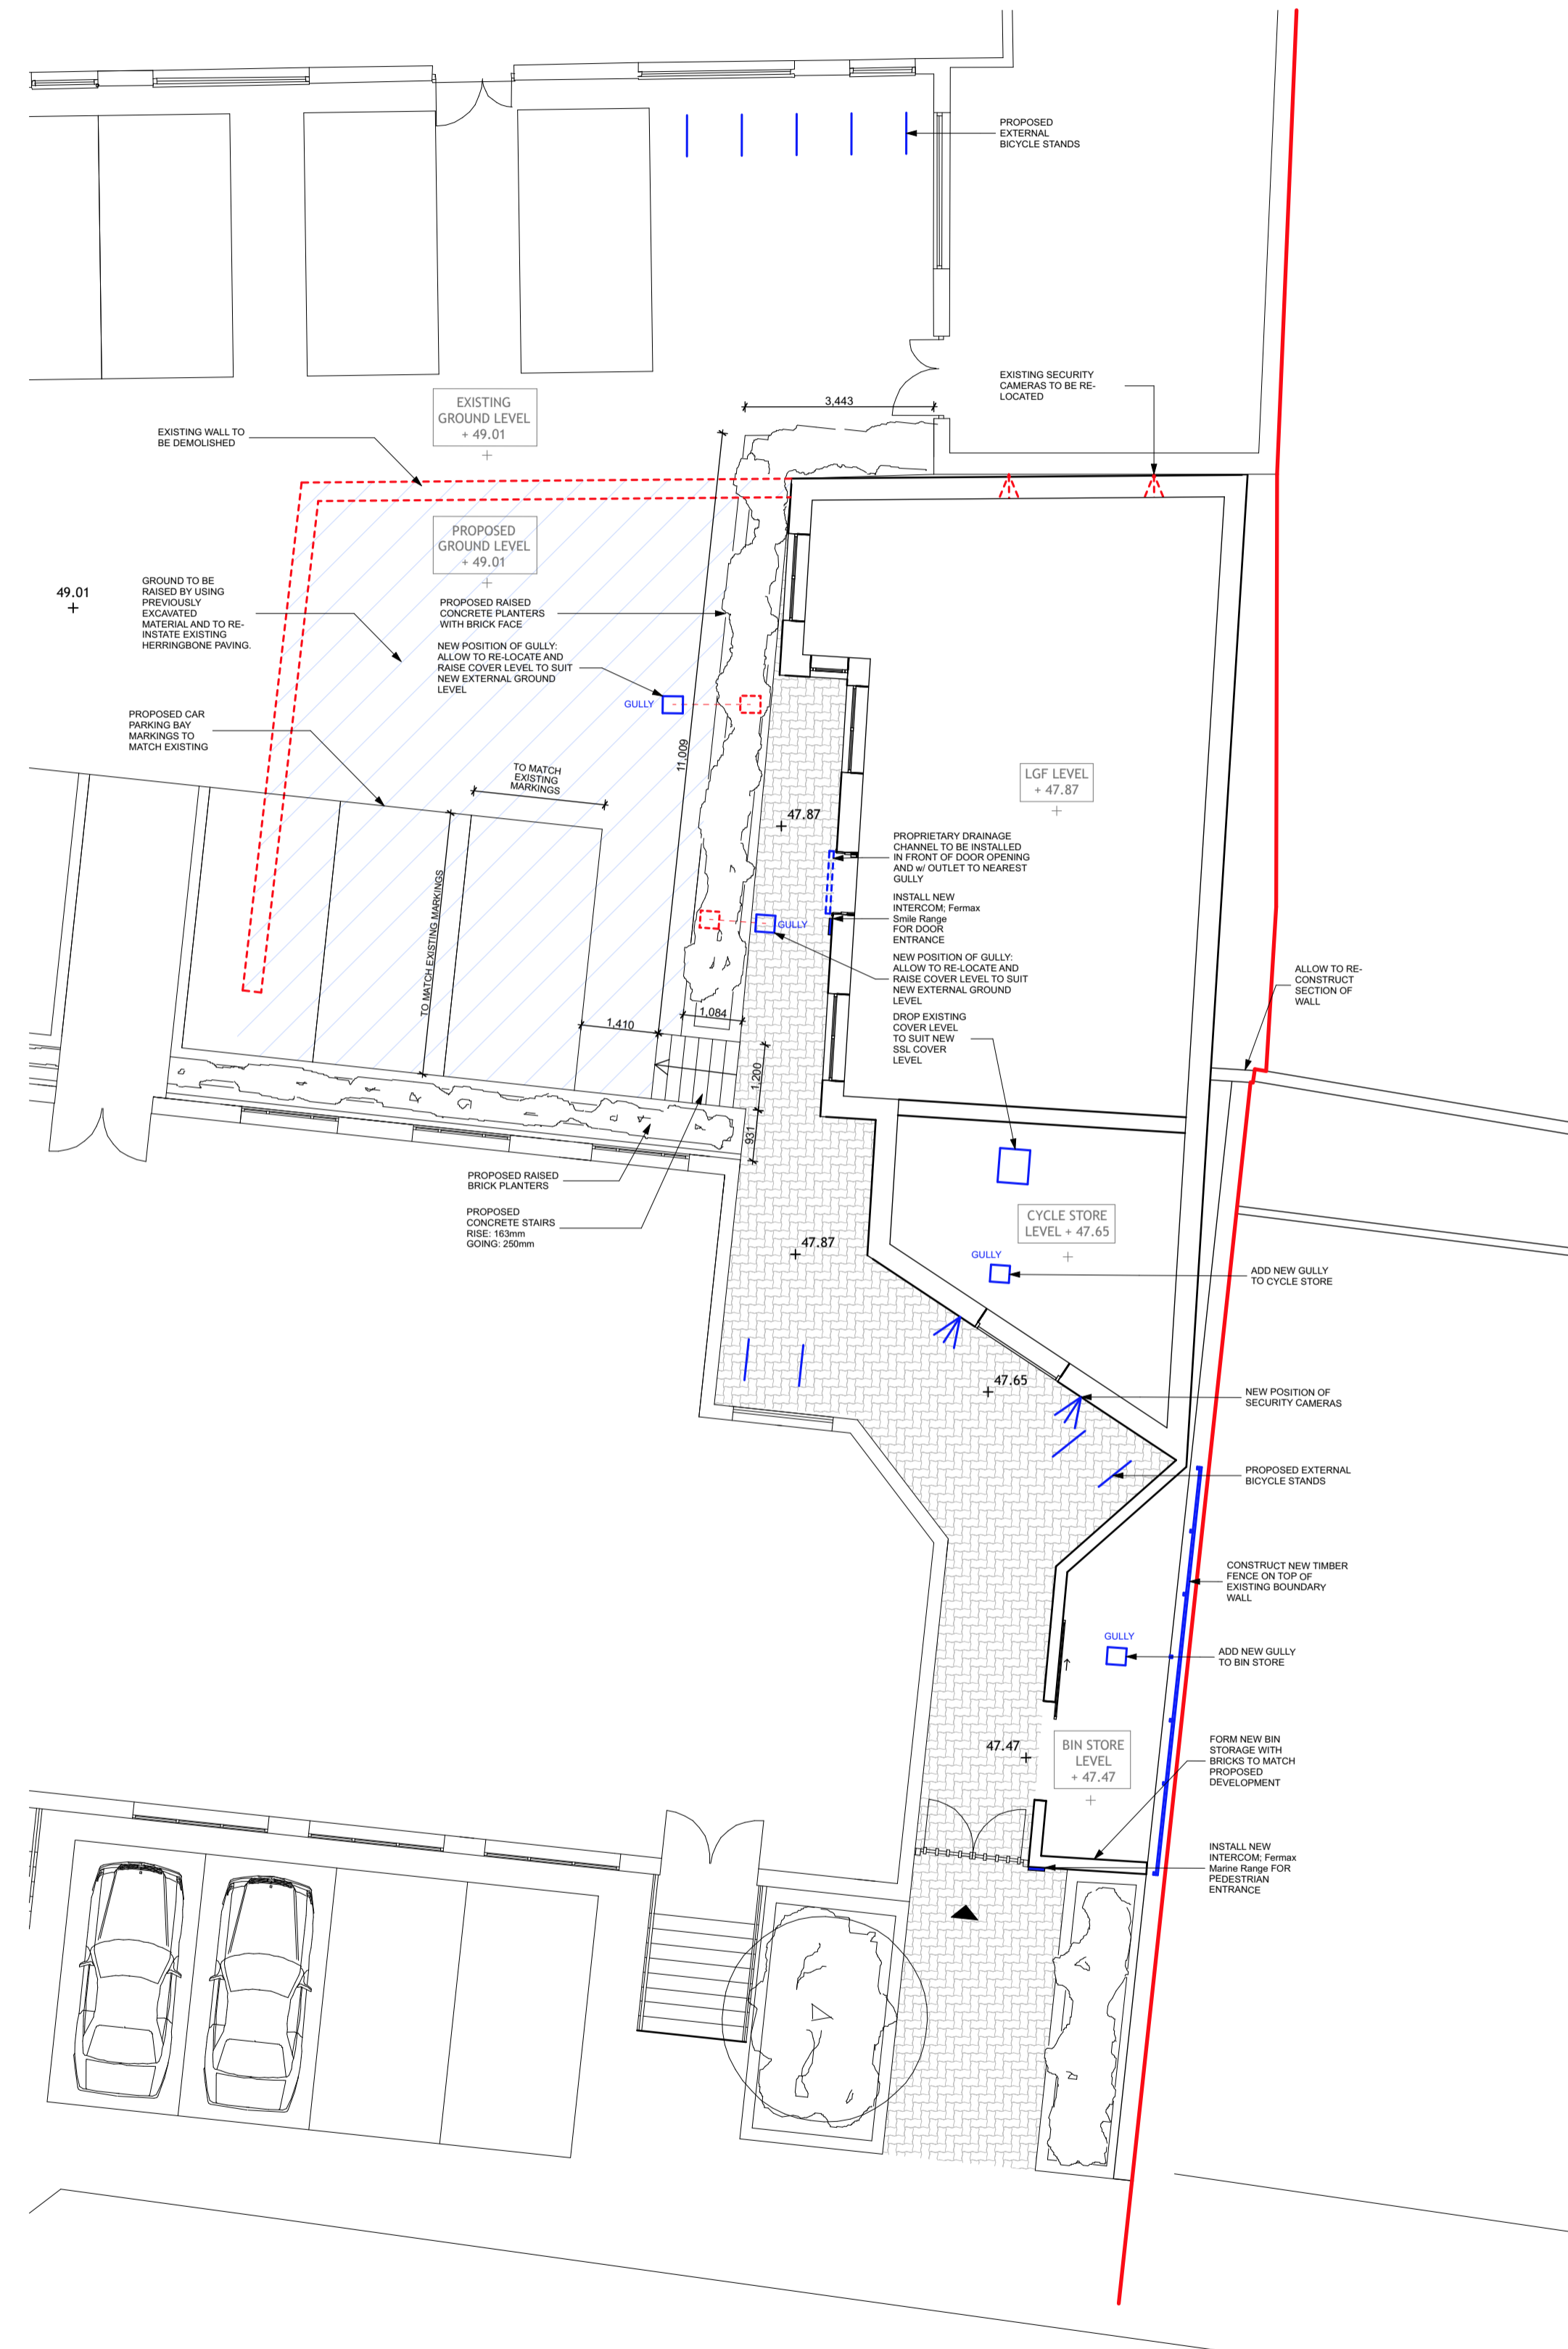

KEYS

- Site Entrance
- Herringbone Paving
- Excavated Ground
- Raised Ground
- Boundary Line
- Existing / To be removed
- Proposed



REV	DESCRIPTION	DRAWN	CHECKED	DATE
01	For Planning	AA	CMW	15/01/2020

CREATE
DESIGN + ARCHITECTURE
Wiggleworth House 69 Southwark Bridge Road London SE1 8RH
+44 207 021 0287 info@createdesign.org www.createdesign.org

CLIENT: **ROOMS AND STUDIOS**

PROJECT: **EAST ELEVATION EXTENSION**
BUILDING NAME: **73 MAYGROVE ROAD**
ADDRESS: **LONDON, NW6 2EG**

DRAWING NAME: **Landscape Plan**

DRAWING SERIES: **External Works**

CDA REF: 219 SCALE(S): 1:100 ORIGINAL PAPER SIZE: A1

STATUS: **D2** SUITABILITY DESCRIPTION: **For Planning**

REVISION: **01** REVISION DESCRIPTION: **For Planning**

PROJECT	ORIGINATOR	VOLUME	LEVEL	TYPE	CLASS	ROLE	NUMBER
219	CDA	ZZ	XX	DR	90	A	0933