

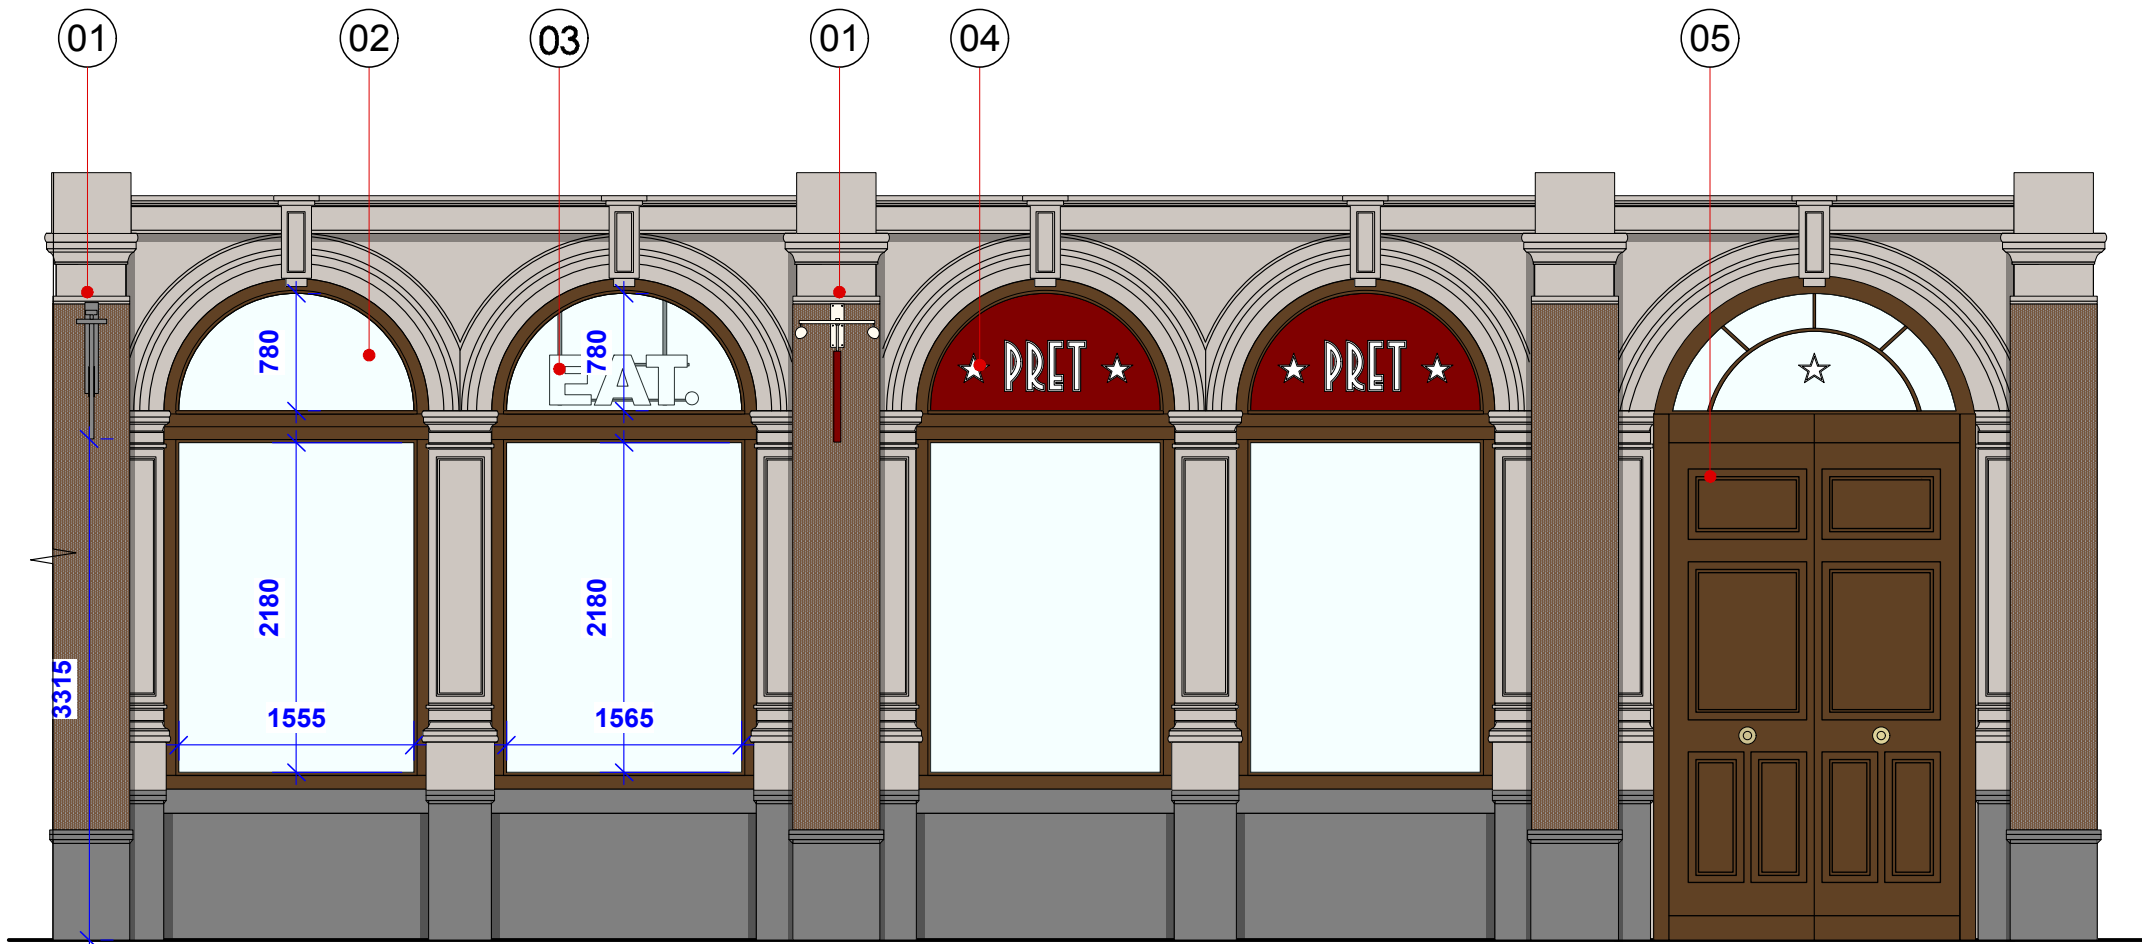


Existing Shopfront Elevation

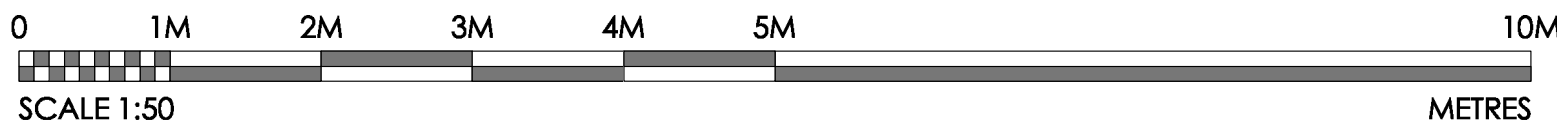

Existing Shopfront Elevation AA


Scale 1:50 @ A1

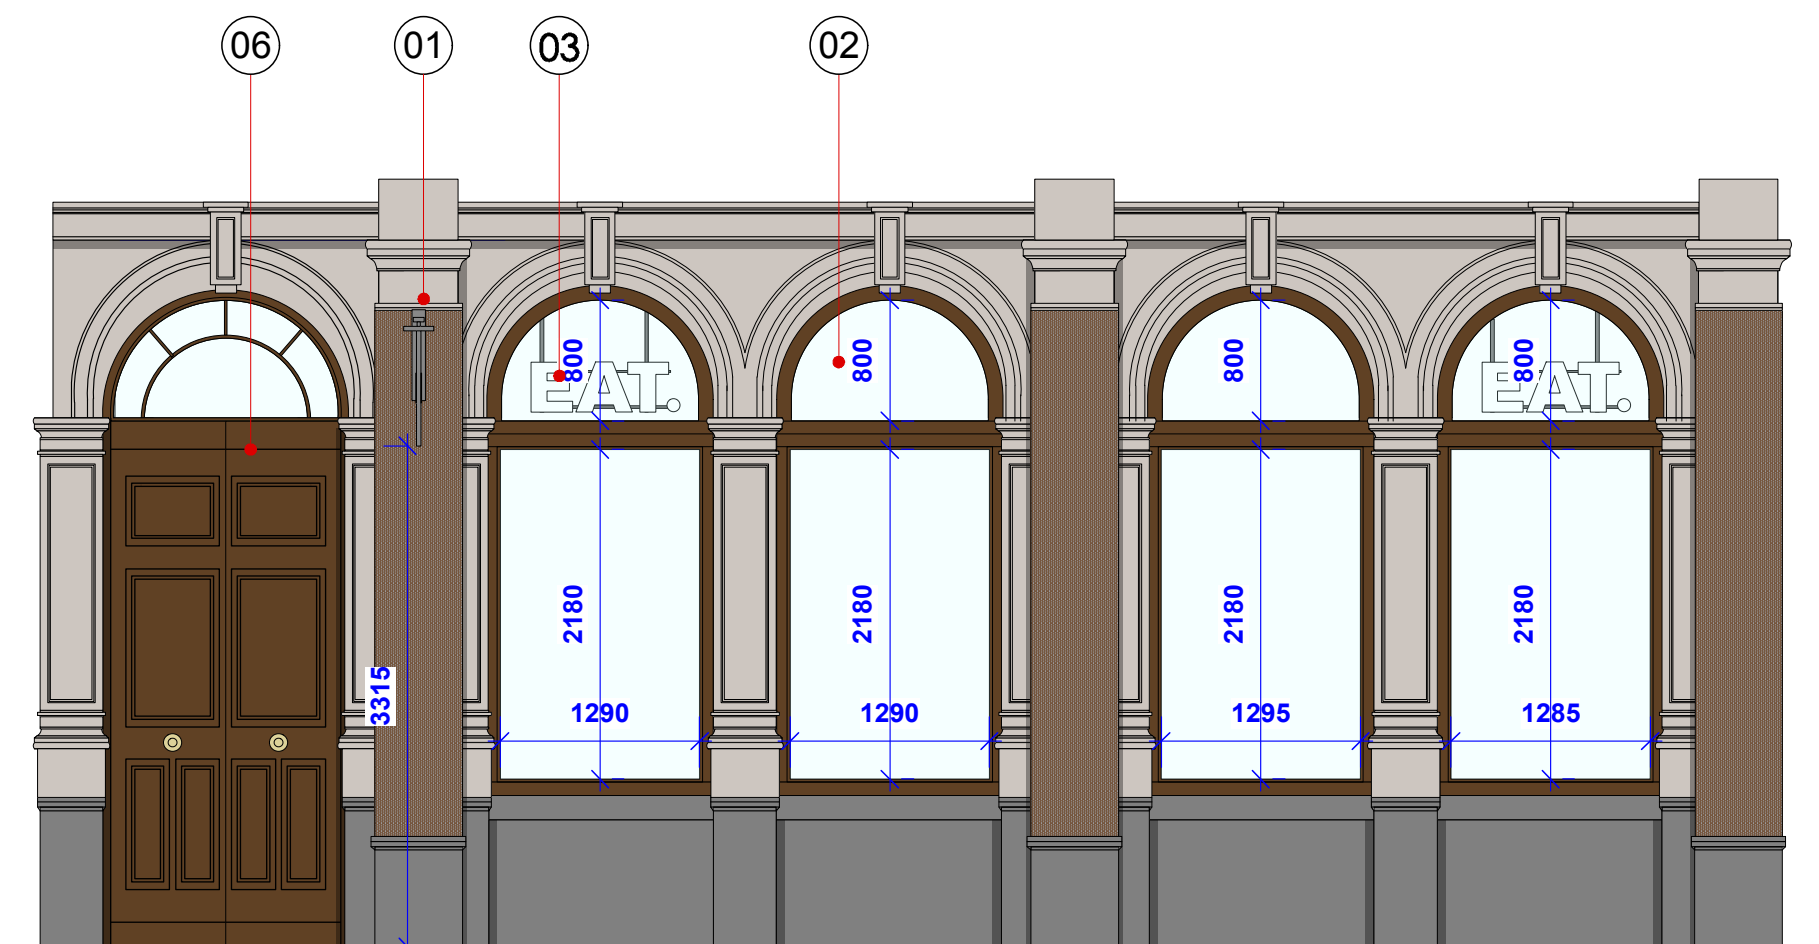

Existing Shopfront Elevation BB


Scale 1:50 @ A1

Notes	
01	Existing externally illuminated projection sign
02	Existing glazing
03	Existing internally suspended illuminated signage
04	Existing vinyl applied internally to conceal suspended ceiling behind w/illuminated signage
05	Existing entrance door
06	Existing fire escape doors

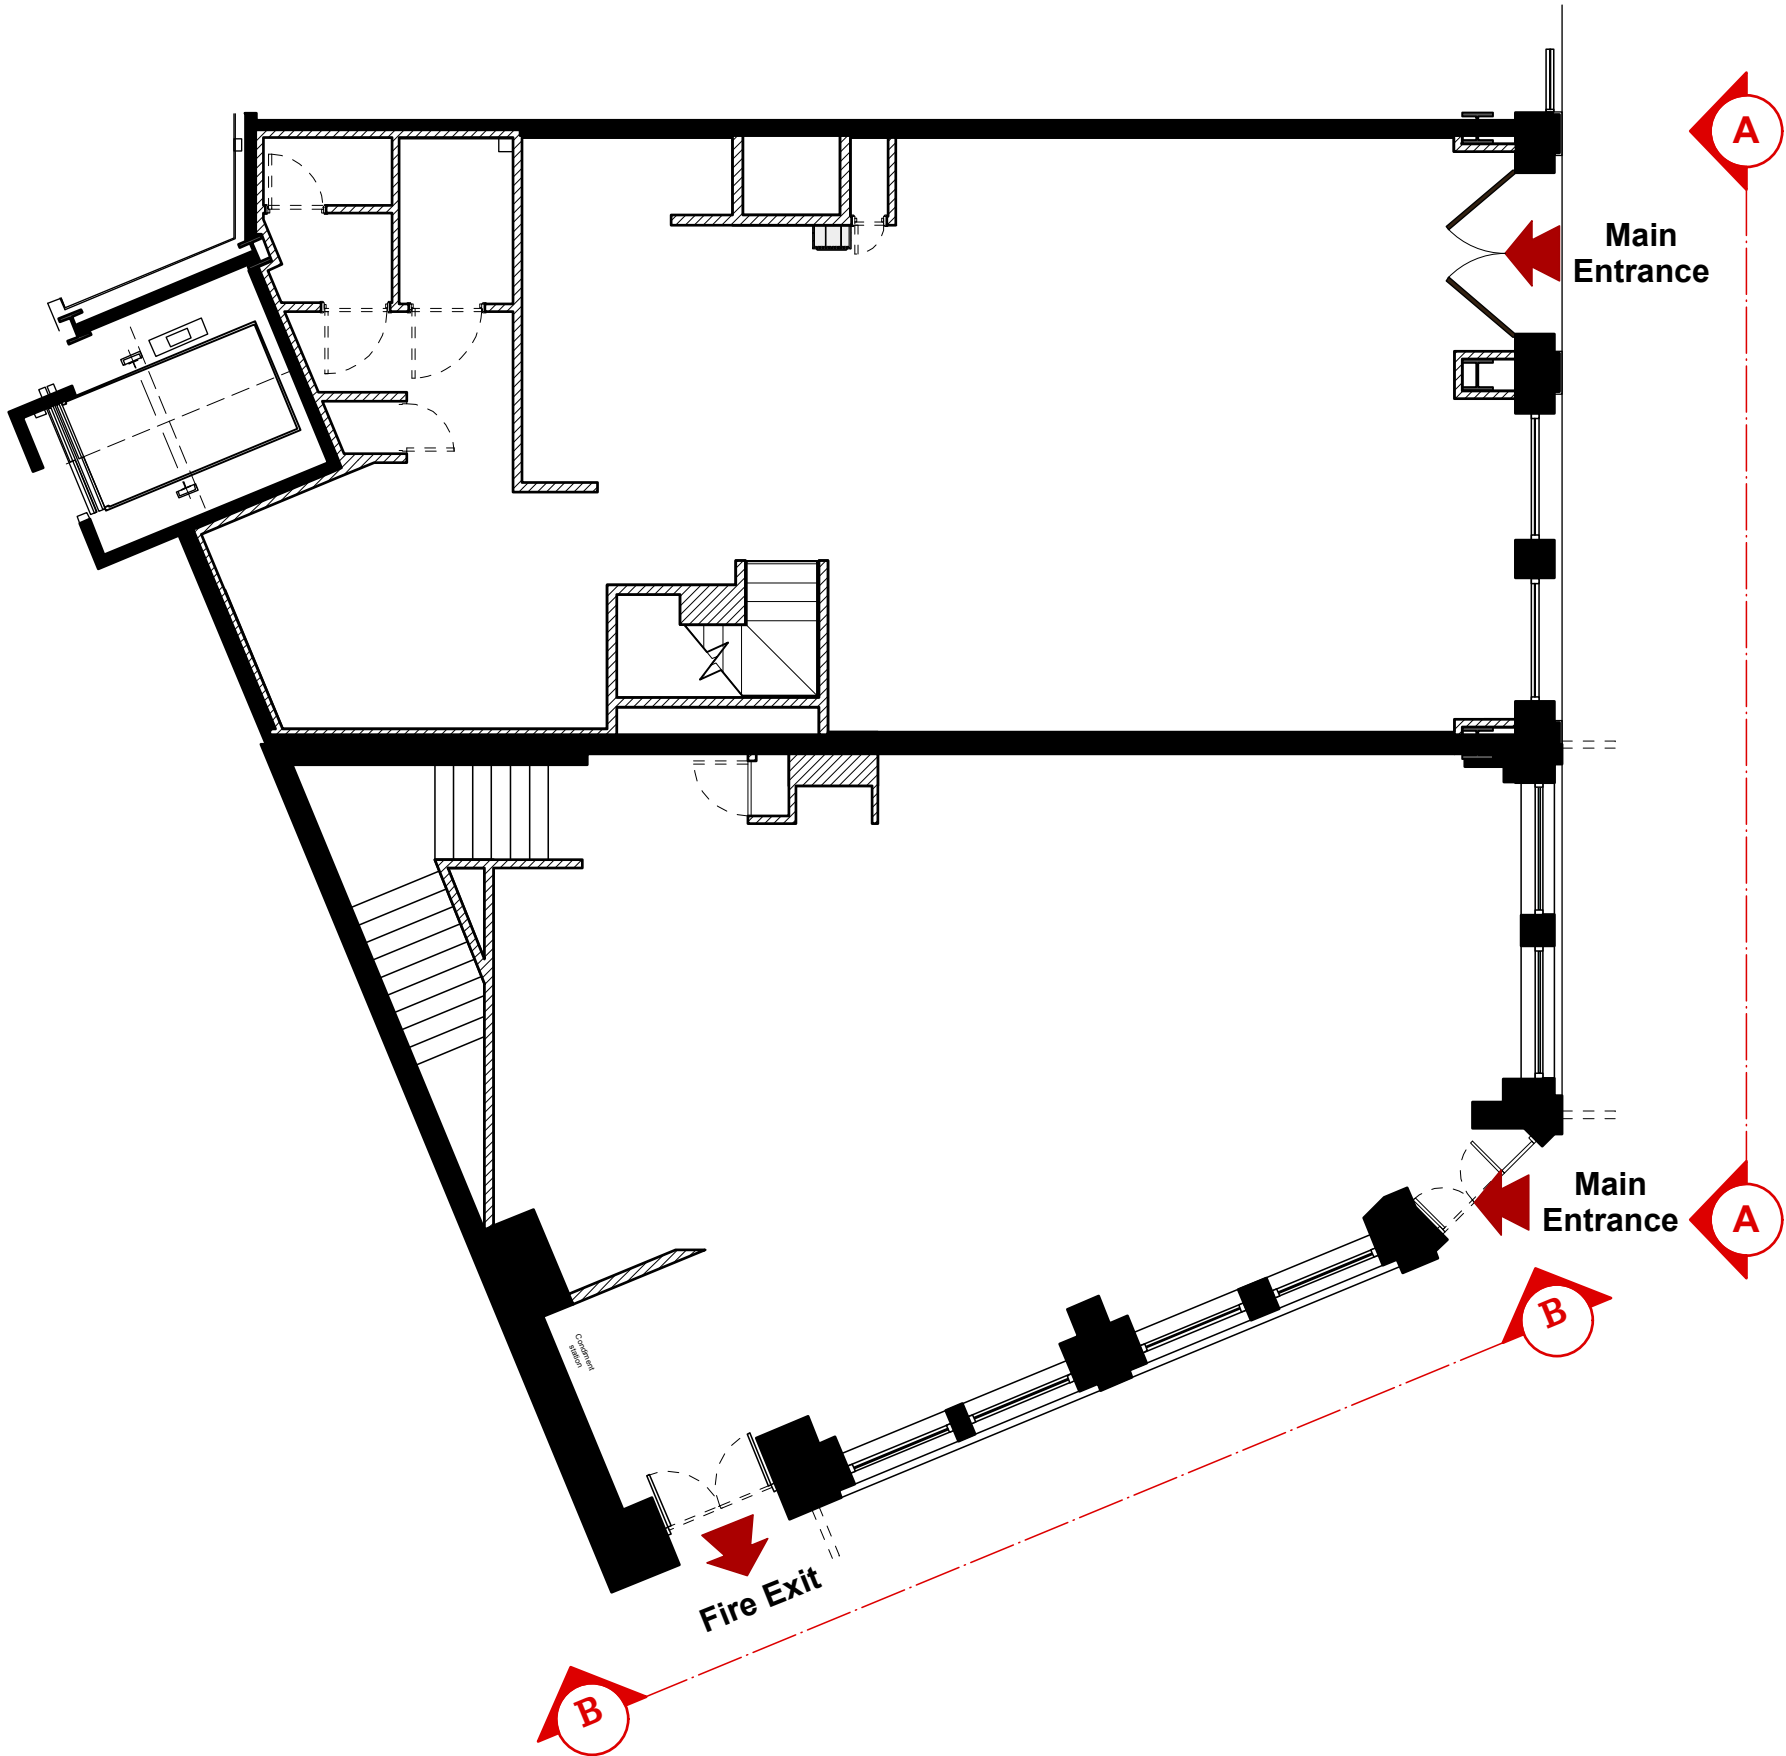

Existing Shopfront Plan

Scale 1:100 @ A1

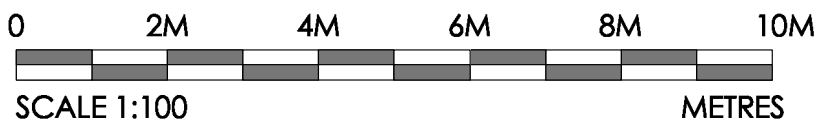

Existing Photos

Important Note:
This drawing is copyright of Studio Fox Ltd and no portion should be used without consent. All dimensions and levels on this drawing are to be checked on site by the contractor and any discrepancies reported to Studio Fox Ltd, prior to commencement of any work. If in doubt ask!

Drawing Status:	
Stage	Status
Design Review:	
Blue Print Meeting:	
For Construction:	
As Built:	

Revision:	Date:	By:	Description:
A	10.02.20	PDM	Address updated



Client:
Pret a Manger

Project:
125 & 126 High Holborn, Southampton Place, London, WC1V 6QA

Title:
Existing Shopfront Elevations

Drawn By:	Scale:	Drawn Date:	Revised Date:
PDM	1:50 (A1)	24.10.19	10.02.20

Drawing No:	Revision:
19-PRET-SP/02.1	A

Studio Fox Ltd
Studio 508
5th Floor, E1 Studios
7 Whitechapel Road
London
E1 1DU
T: 020 3176 4275
E: studio@studiofox.co.uk