


SCALE 1:100 @ A1, 1:200 @ A3
NORTH ELEVATION - EXISTING

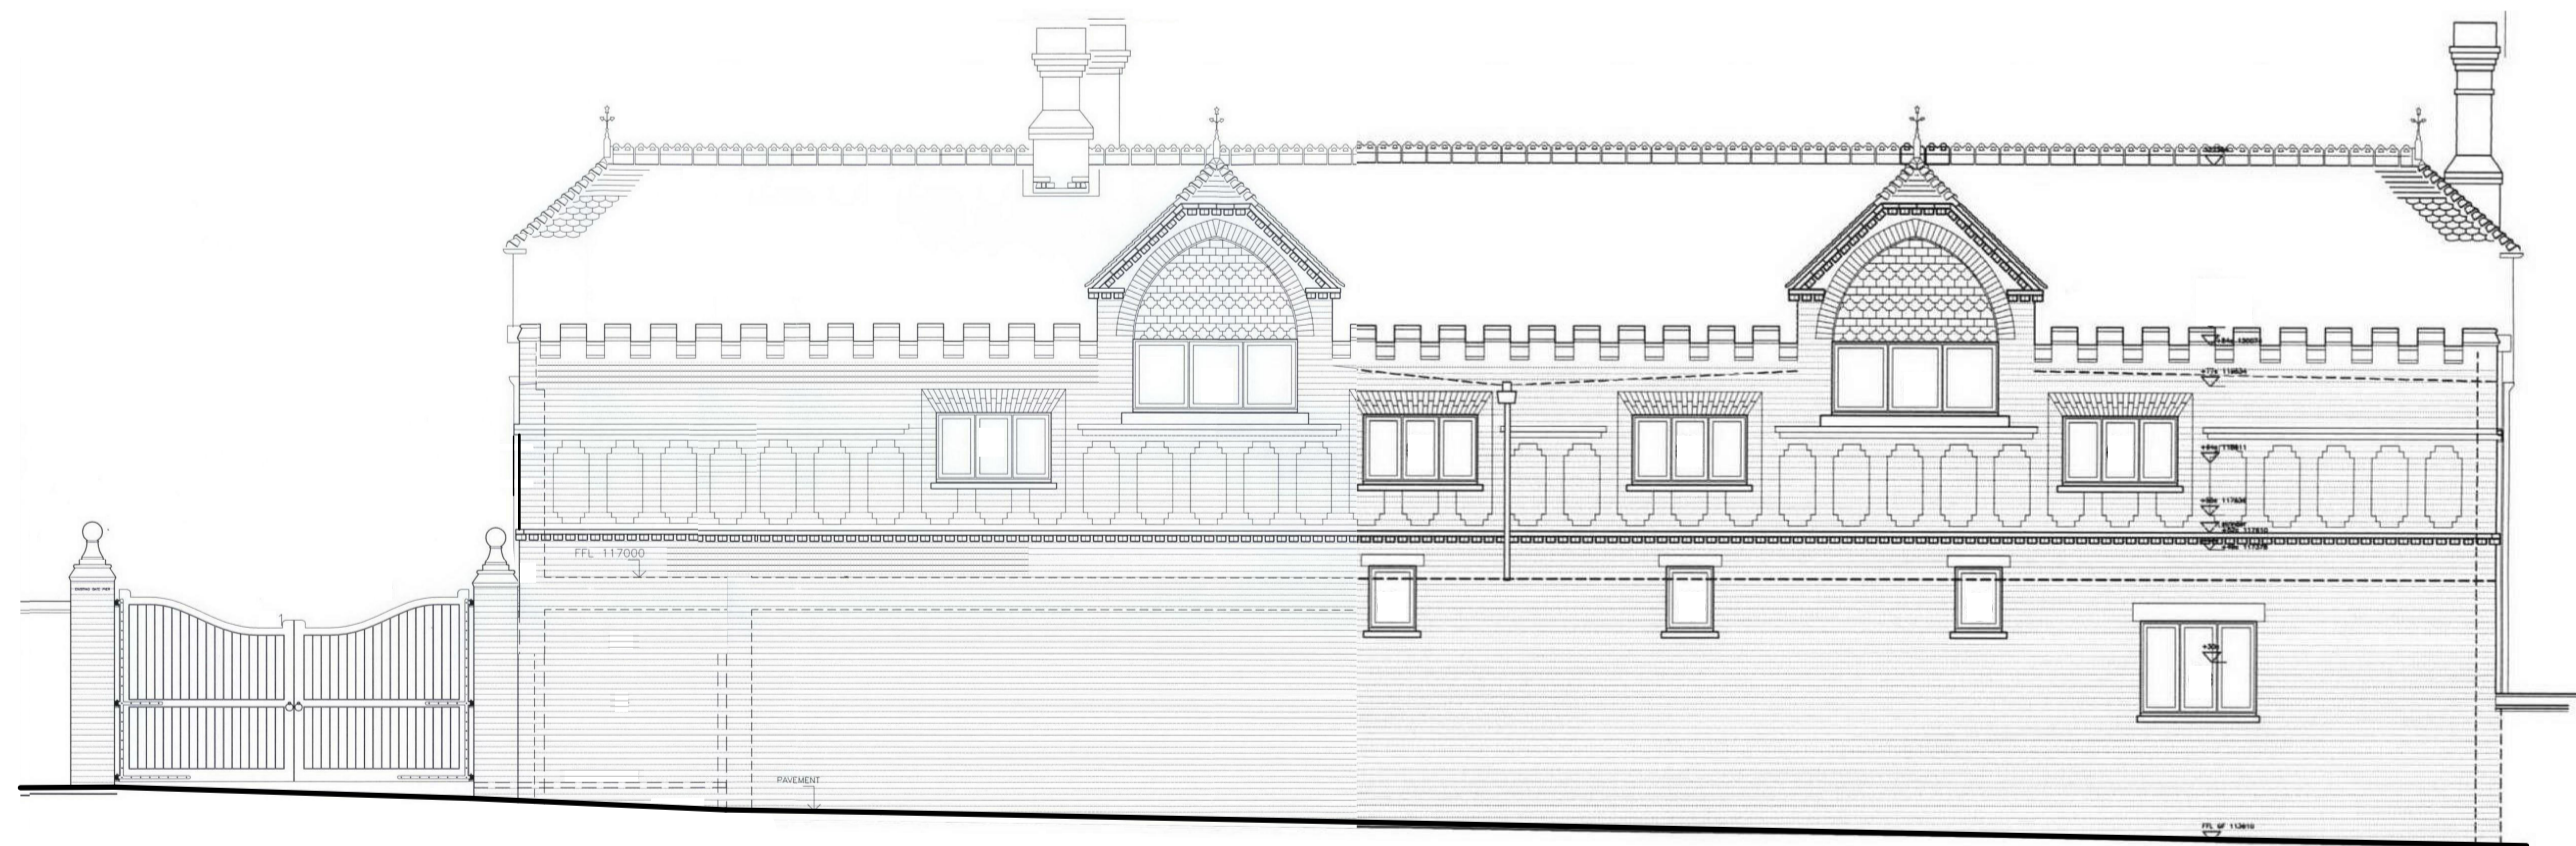

SCALE 1:100 @ A1, 1:200 @ A3
NORTH ELEVATION - PROPOSED



SCALE 1:100 @ A1, 1:200 @ A3
SOUTH ELEVATION - EXISTING



SCALE 1:100 @ A1, 1:200 @ A3
SOUTH ELEVATION - PROPOSED

DO NOT SCALE FROM THIS DRAWING

Figured dimensions only are to be taken from this drawing. All dimensions are to be checked on site before any work is put in hand.
 If in doubt, ask.

All SHH drawings to be read in conjunction with relevant SHH Finishes, Sanitaryware, Lighting & Ironmongery schedules.

Any discrepancies to be highlighted to SHH prior to procurement and in good time.

Copyright © Spence Harris Hogan Limited 2017
 Registered in England & Wales. Registered No. 261 0615
 SHH is the trading name of Spence Harris Hogan Limited

Legends & Notes:

Rev	Date	Descriptor	Athr.
PL01	14.02.2020	Planning Application Submission	SR

shh

Architecture & Interior Design

RIBA  MEMBER
 Chartered Practice

1 Vencourt Place, Ravenscourt Park
 Hammersmith, London W6 9NU
 Phone +44 (0) 20 8600 4171 Email info@shh.co.uk
 shh.co.uk

Project:

Coach House

Hampstead Lane
 London N6 4RU

Client:

Private Client

Drawing Title:
 Planning Submission

North & South Full Elevations

(Project number)\DWG number_Revision: Checked:

(917) 019_PL01