


PLANNING

The contractor must check dimensions on site. Only figured dimensions to be worked from.


Any discrepancies must be reported to the architect before proceeding.

NOTES:

This drawing is © copyright Platform 5 Architects LLP 

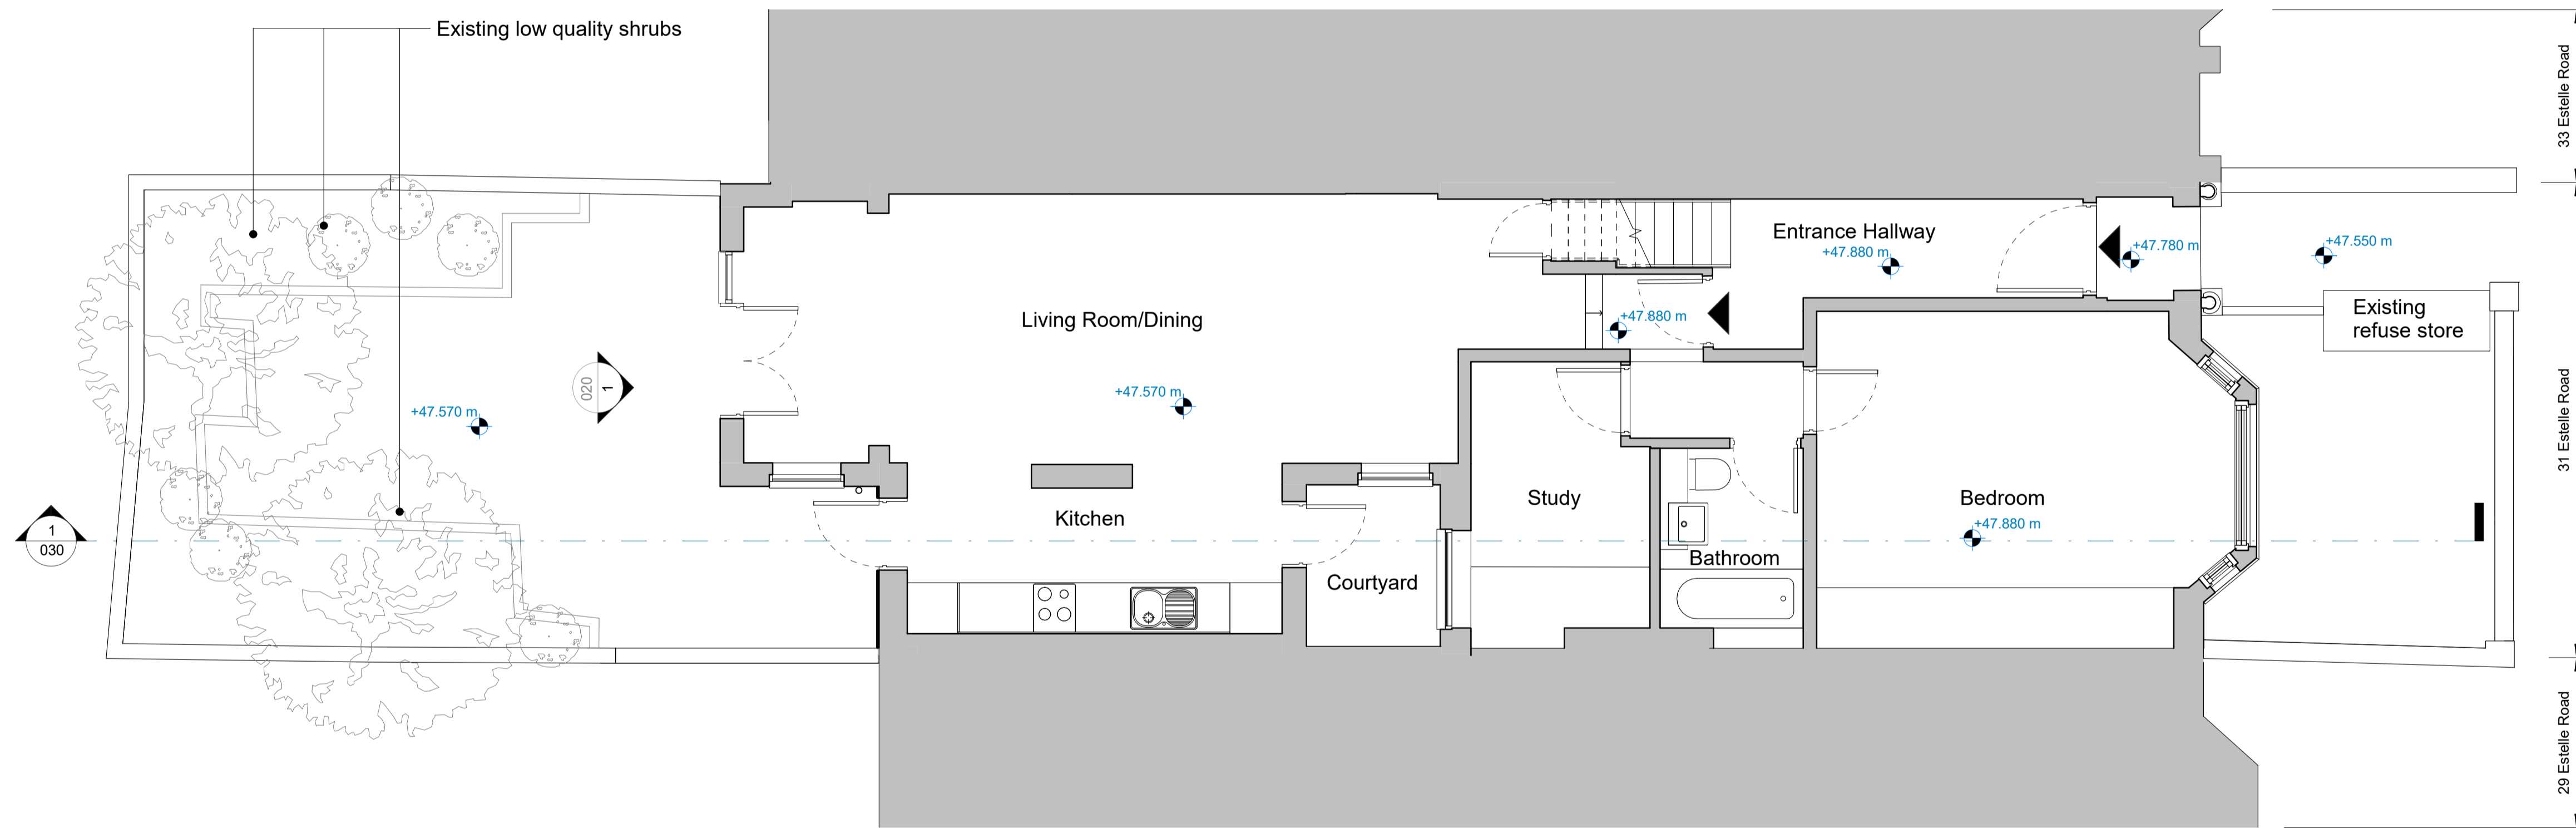

Rev.	Date	Description	Checked
P3	03.02.20	Issued for Planning	PM
P2	29.11.19	Information	PM
P1	22.11.19	Information	PM

 

Platform 5
architects

Unit 102
94 Hanbury Street
London
E1 5JL

t 020 7377 8885
e info@platform5architects.com
w www.platform5architects.com

PROJECT TITLE: 31 Estelle Road		SCALE @ A1: 1:50	SCALE @ A0: 1:100
DRAWING TITLE: Existing Ground Floor Plan		PROJECT NO.:	REVISION:
PRINTING DATE: November 2019	DRAWING NO.:	19-104	010
			P3