







No.	Description	Date

Benedetto Litteri Architect			
CODE	STATUS	SUITABILITY DESCRIPTION	PURPOSE OF ISSUE

PROJECT	69 Patshull Road
SHEET	Existing_Front Elevation

CLIENT			Riccardo Calzavara		
Date Issue Date	Project number Project Number	Scale (@ A3) 1:100			
Drawn by Author	Checked by Checker	DRAWING NUMBER E001			REV

-  Roof
12170
-  Third Floor
9670
-  Second Floor
6820
-  First Floor
3370
-  Ground Floor
0




No.	Description	Date

Benedetto Litteri Architect			
CODE	STATUS	SUITABILITY DESCRIPTION	PURPOSE OF ISSUE

PROJECT 69 Patshull Road
SHEET Existing_Rear Elevation

CLIENT Riccardo Calzavara		
Date Issue Date	Project number Project Number	Scale (@ A3) 1 : 100
Drawn by Author	DRAWING NUMBER E002	REV
Checked by Checker		

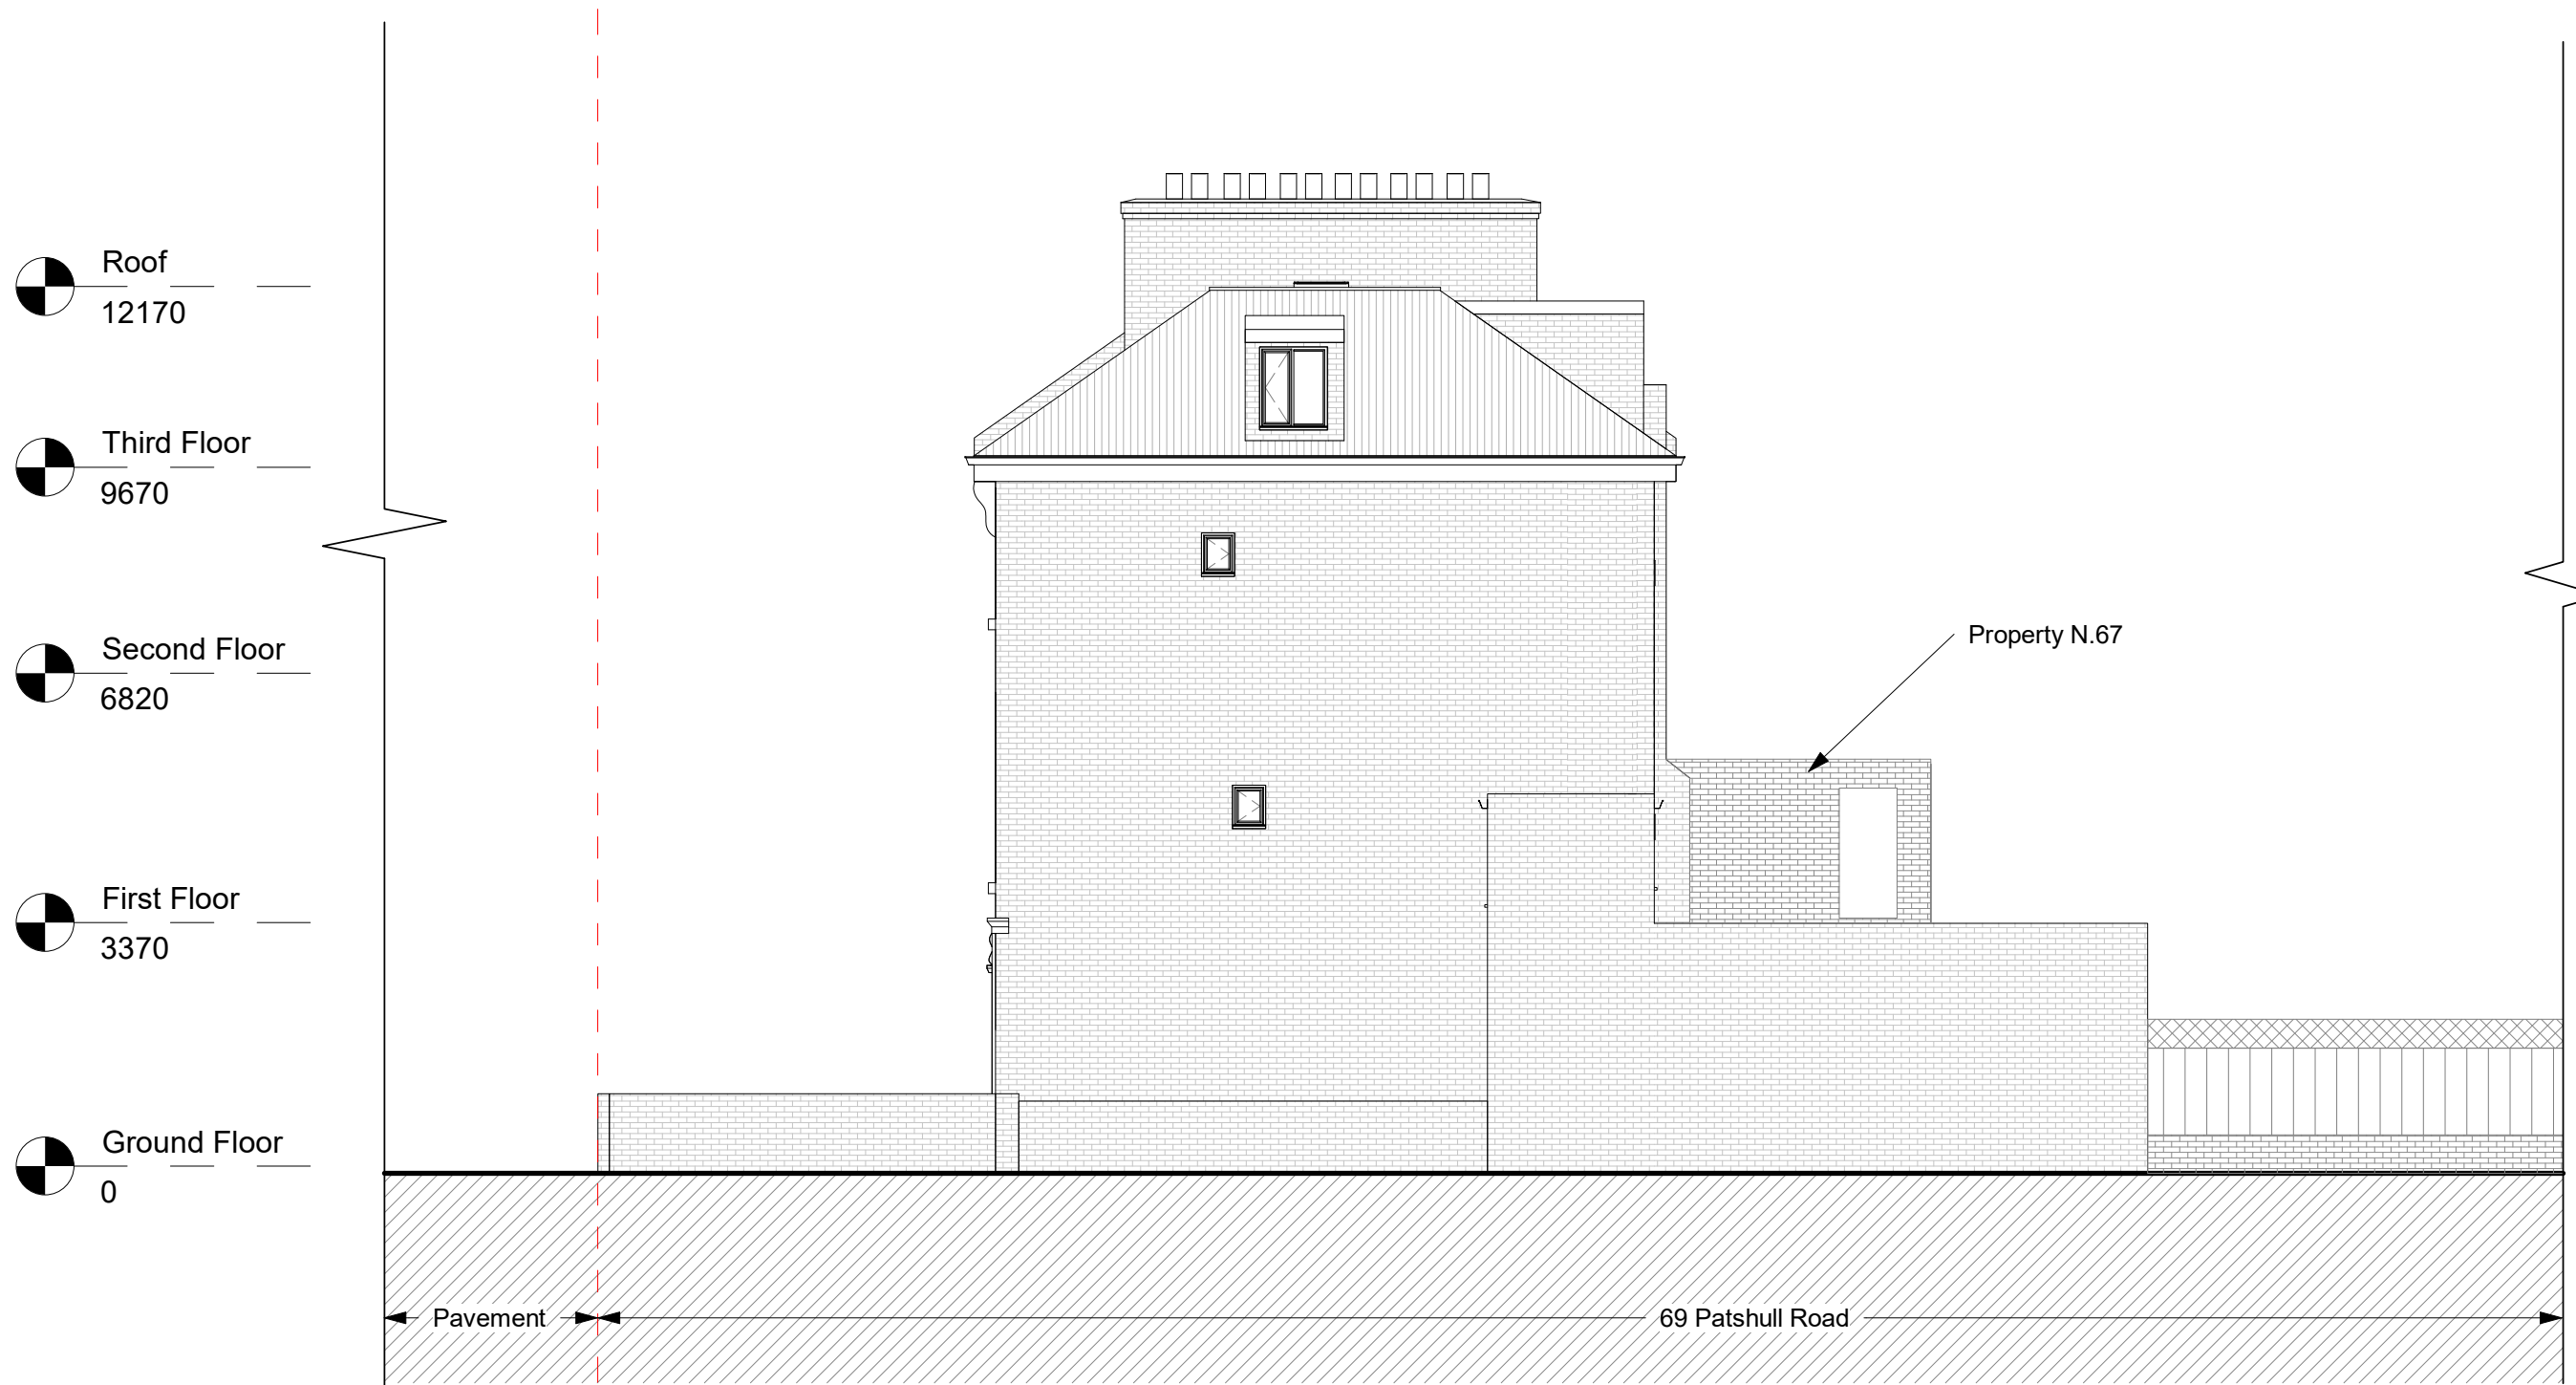

Roof
12170

Third Floor
9670

Second Floor
6820


First Floor
3370

Ground Floor
0

Property N.67

Pavement

69 Patshull Road

 

No.	Description	Date


Benedetto Litteri Architect			
CODE	STATUS	SUITABILITY DESCRIPTION	PURPOSE OF ISSUE

PROJECT 69 Patshull Road
SHEET Existing_Side Elevation

CLIENT Riccardo Calzavara		
Date Issue Date	Project number Project Number	Scale (@ A3) 1 : 100
Drawn by Author	DRAWING NUMBER E003	REV
Checked by Checker		




OS Map
1 : 1250

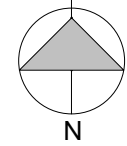


Property Boundary

- 1 Entrance
- 2 Garden
- 3 Roof Light
- 4 Shed
- 5 Flat Roof
- 6 Patio

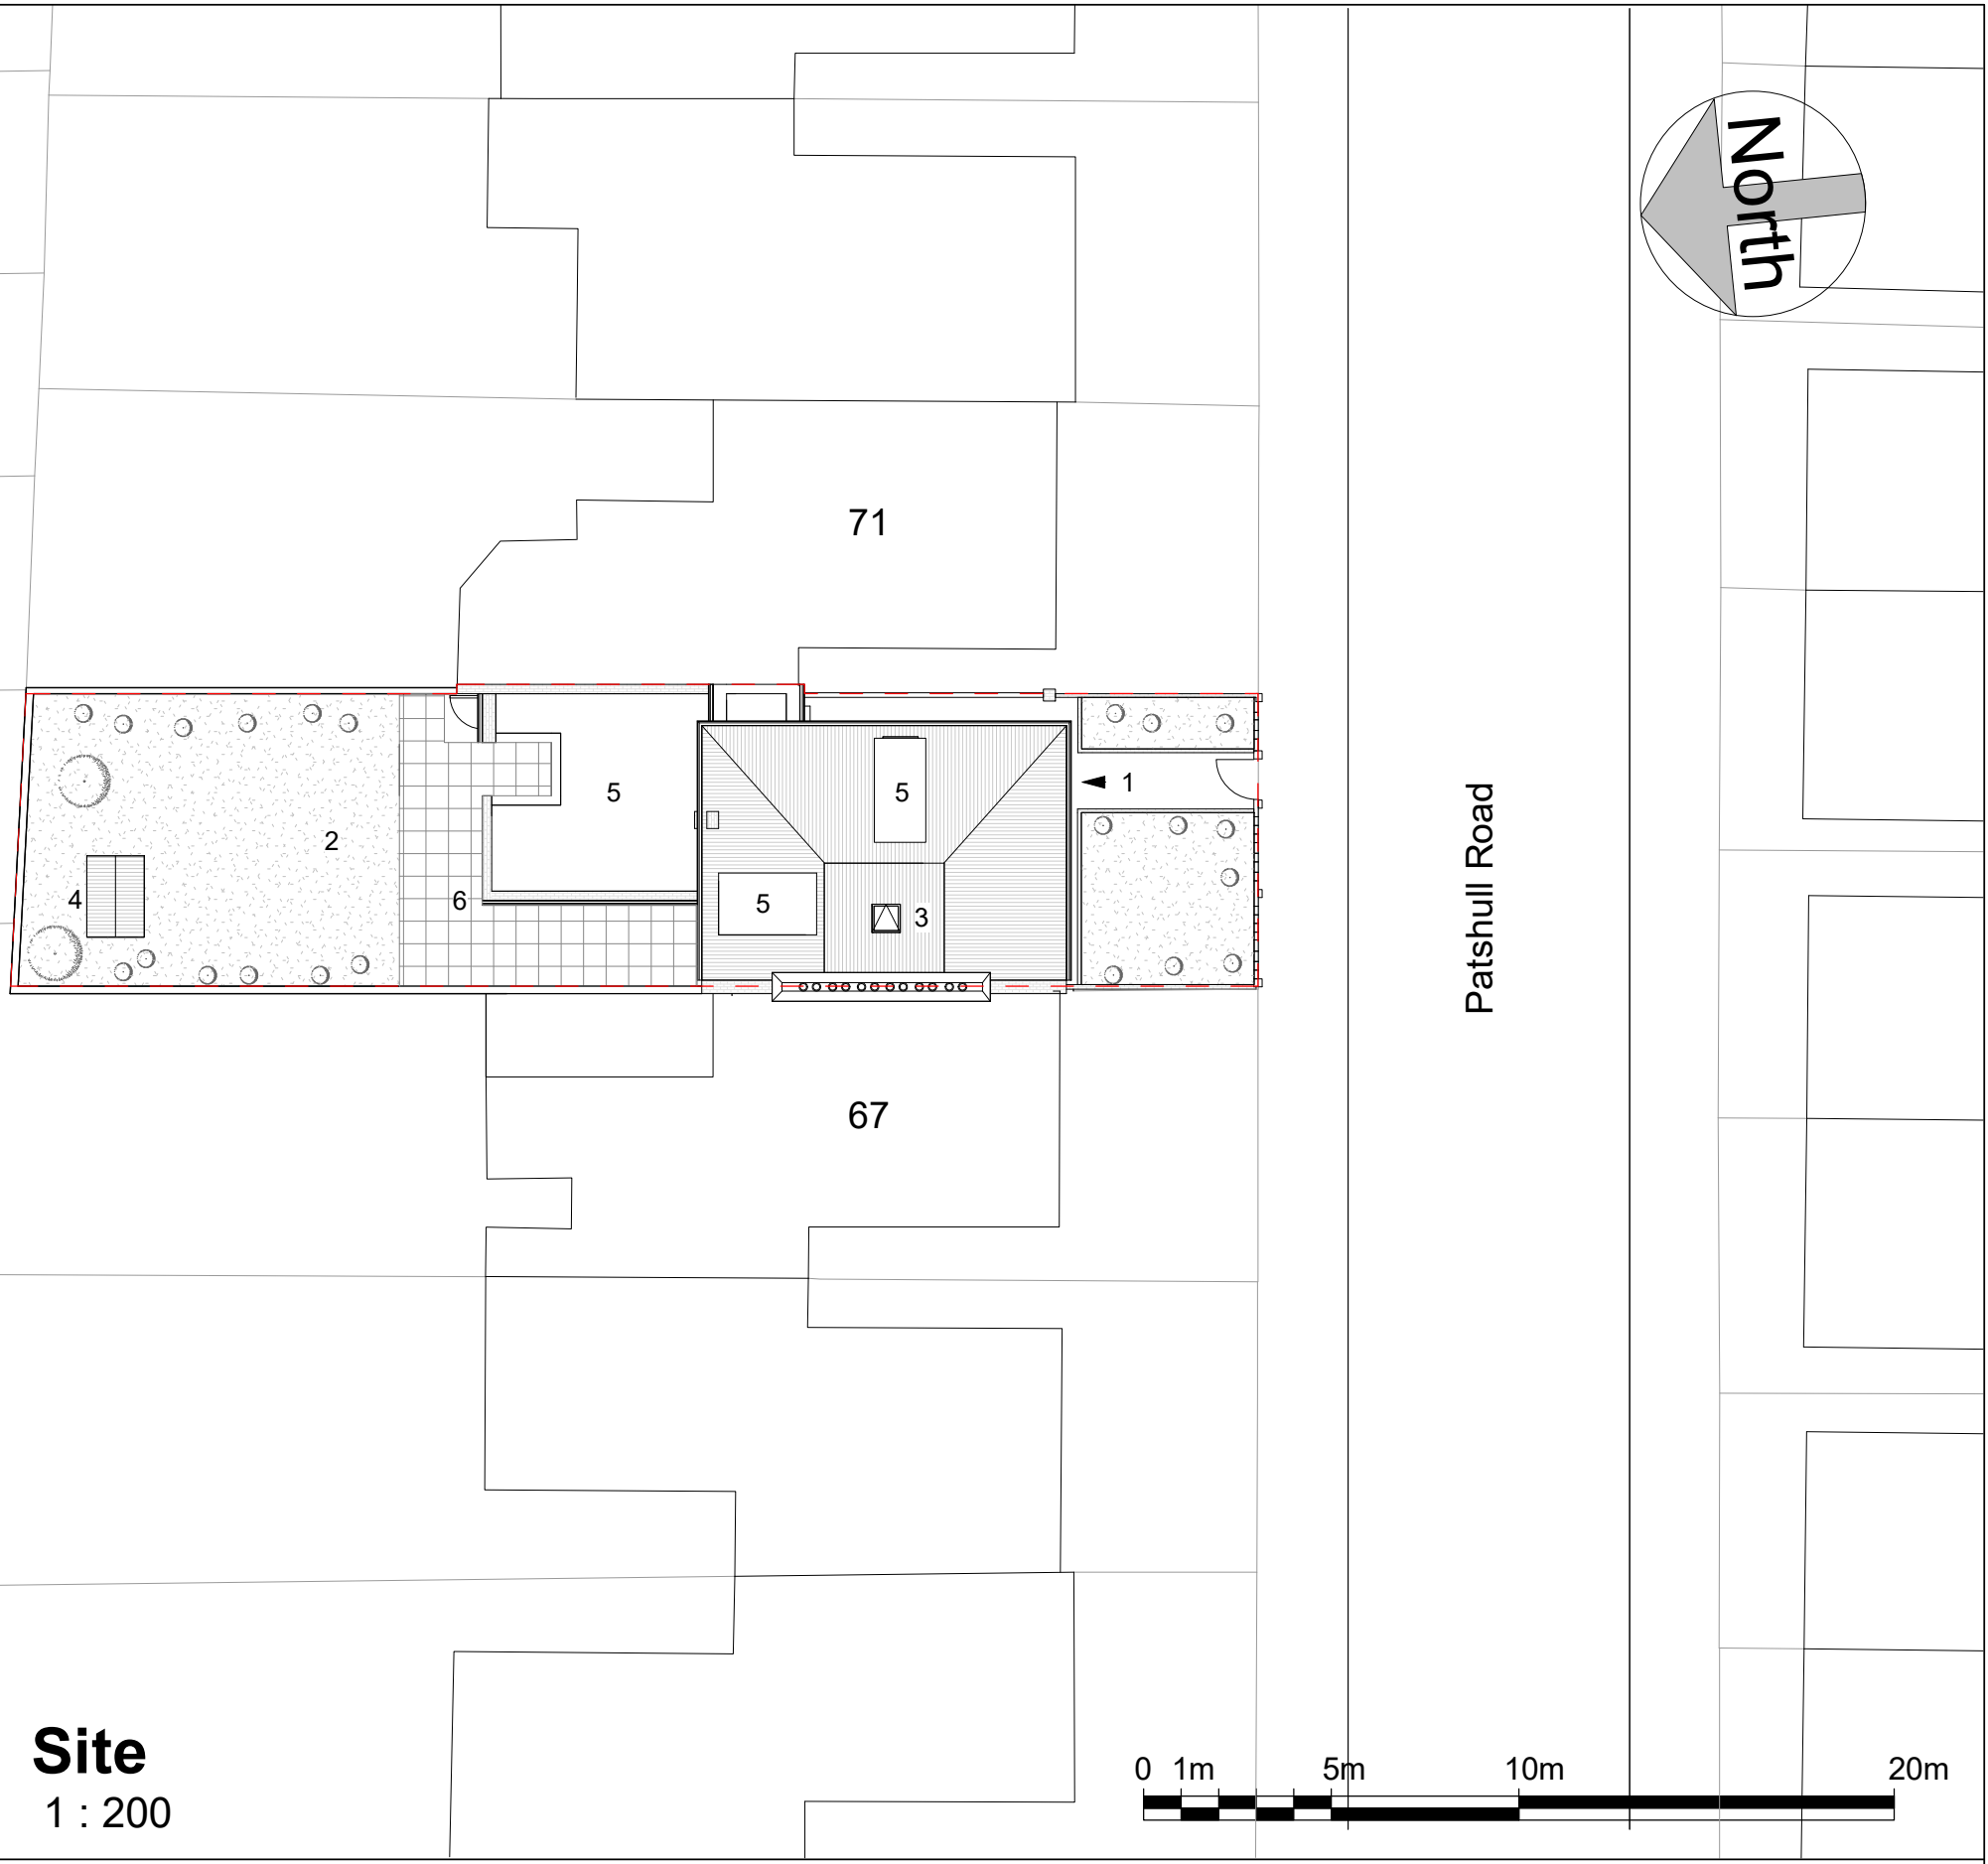

Site
1 : 200


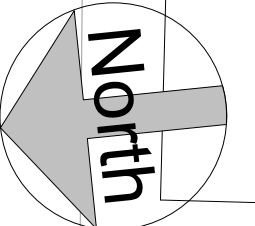


No.	Description	Date


Benedetto Litteri Architect			
CODE	STATUS	SUITABILITY DESCRIPTION	PURPOSE OF ISSUE

PROJECT	69 Patshull Road
SHEET	Existing_Location Plans

CLIENT Riccardo Calzavara		
Date Issue Date	Project number Project Number	Scale (@ A3) As indicated
Drawn by Author	DRAWING NUMBER	REV
Checked by Checker	L001	

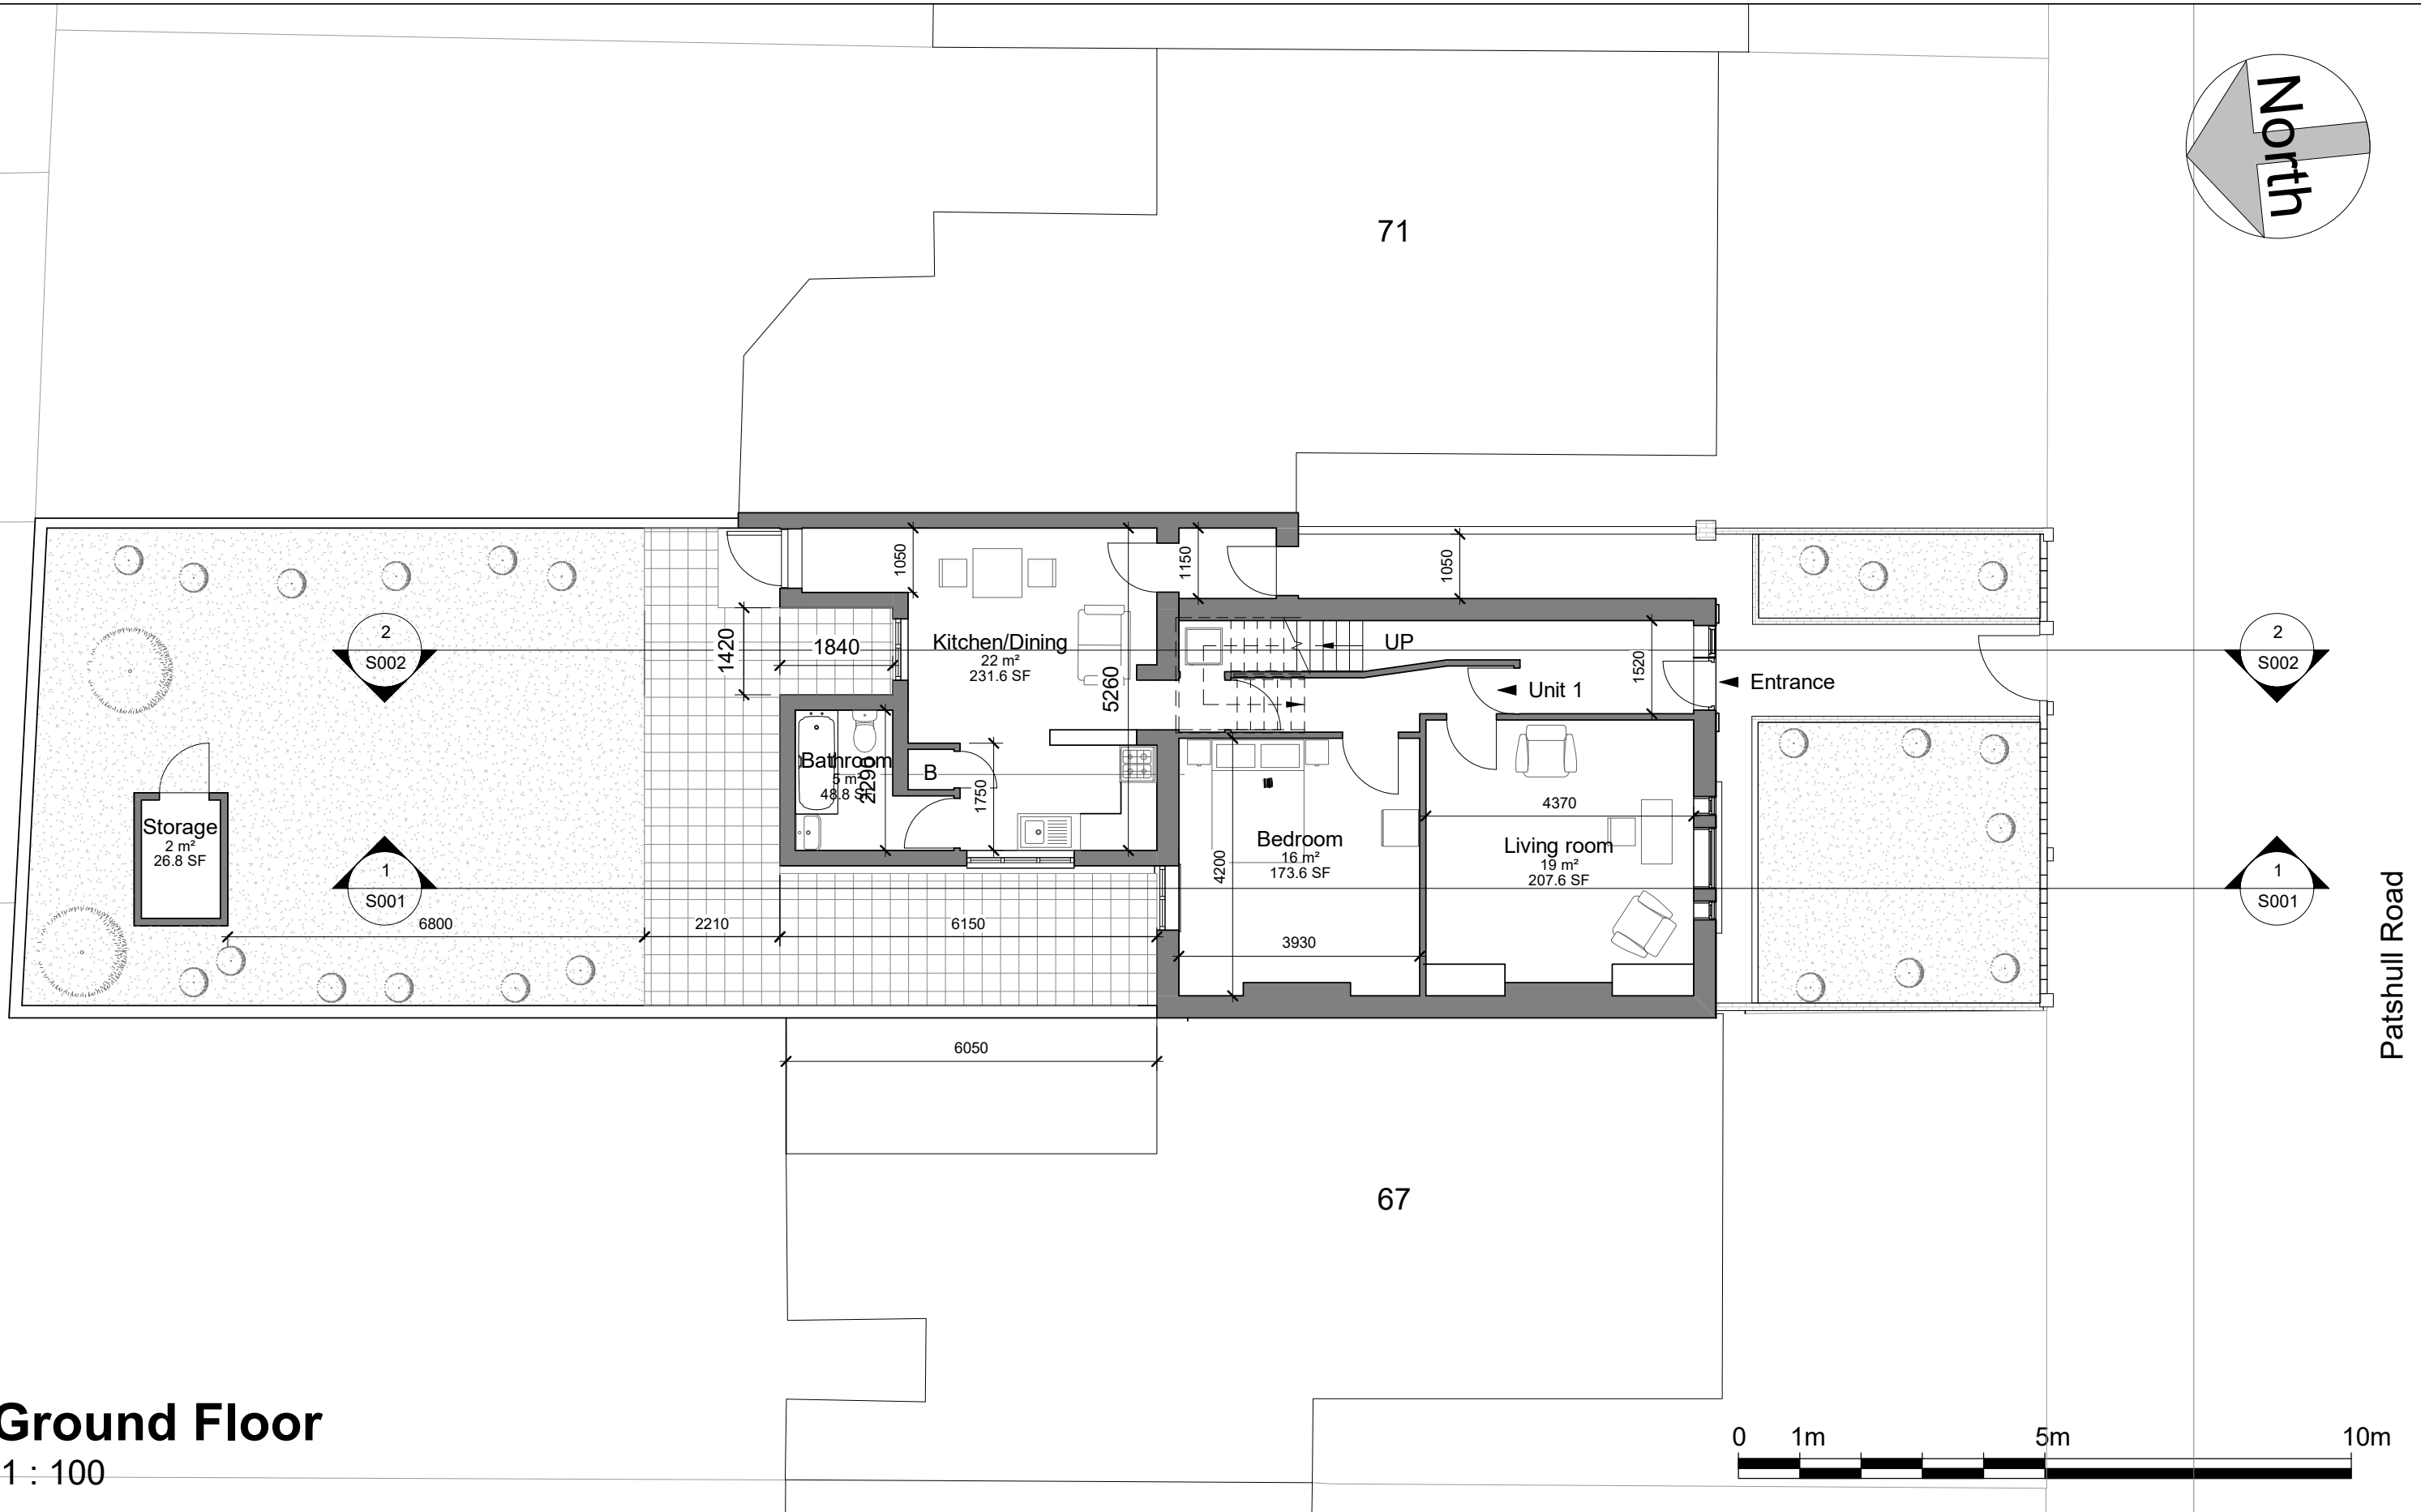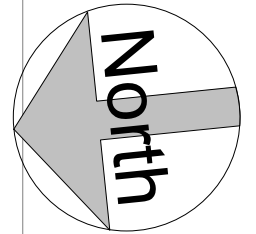

Ground Floor
1 : 100


 


No.	Description	Date


Benedetto Litteri Architect			
CODE	STATUS	SUITABILITY DESCRIPTION	PURPOSE OF ISSUE

PROJECT	69 Patshull Road
SHEET	Existing_Ground floor

CLIENT Riccardo Calzavara		
Date Issue Date	Project number Project Number	Scale (@ A3) 1 : 100
Drawn by Author	DRAWING NUMBER P001	REV
Checked by Checker		

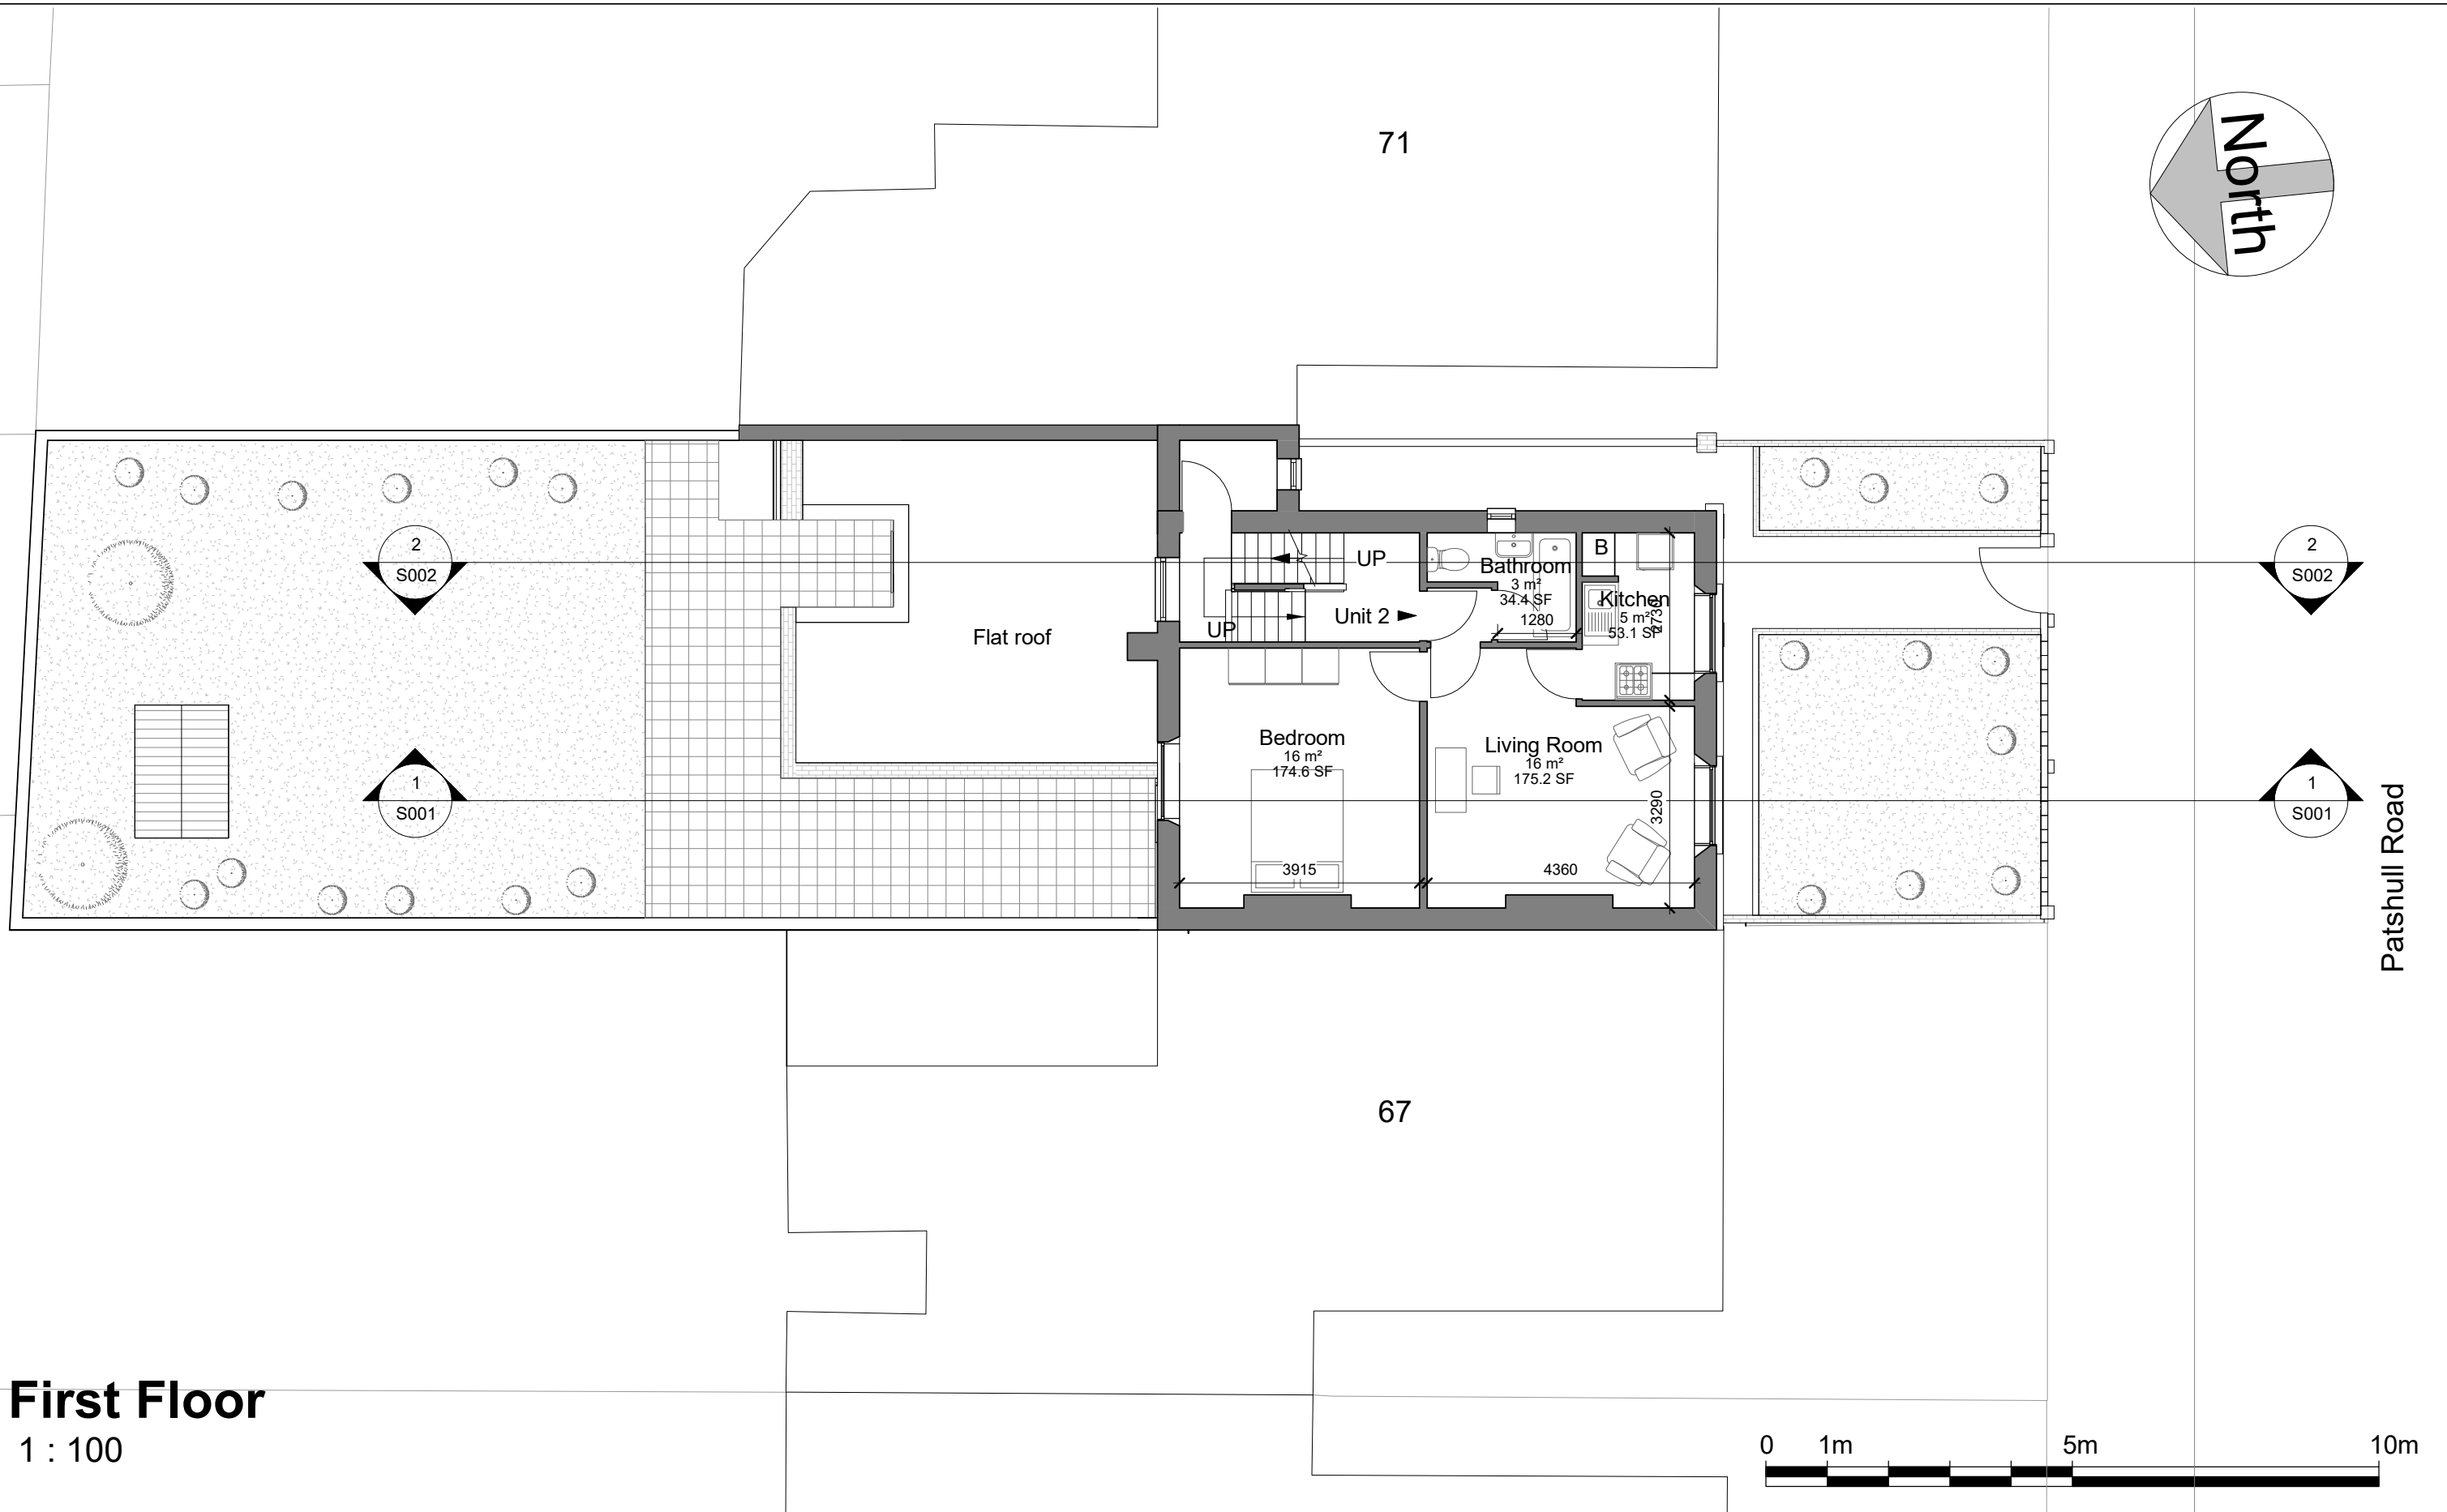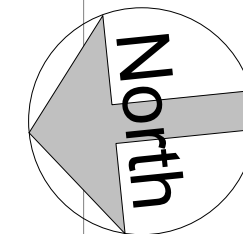

First Floor
1 : 100


 


No.	Description	Date

Benedetto Litteri Architect			
CODE	STATUS	SUITABILITY DESCRIPTION	PURPOSE OF ISSUE

PROJECT	69 Patshull Road
SHEET	Existing_First Floor

CLIENT Riccardo Calzavara		
Date Issue Date	Project number Project Number	Scale (@ A3) 1 : 100
Drawn by Author	DRAWING NUMBER	REV
Checked by Checker	P002	

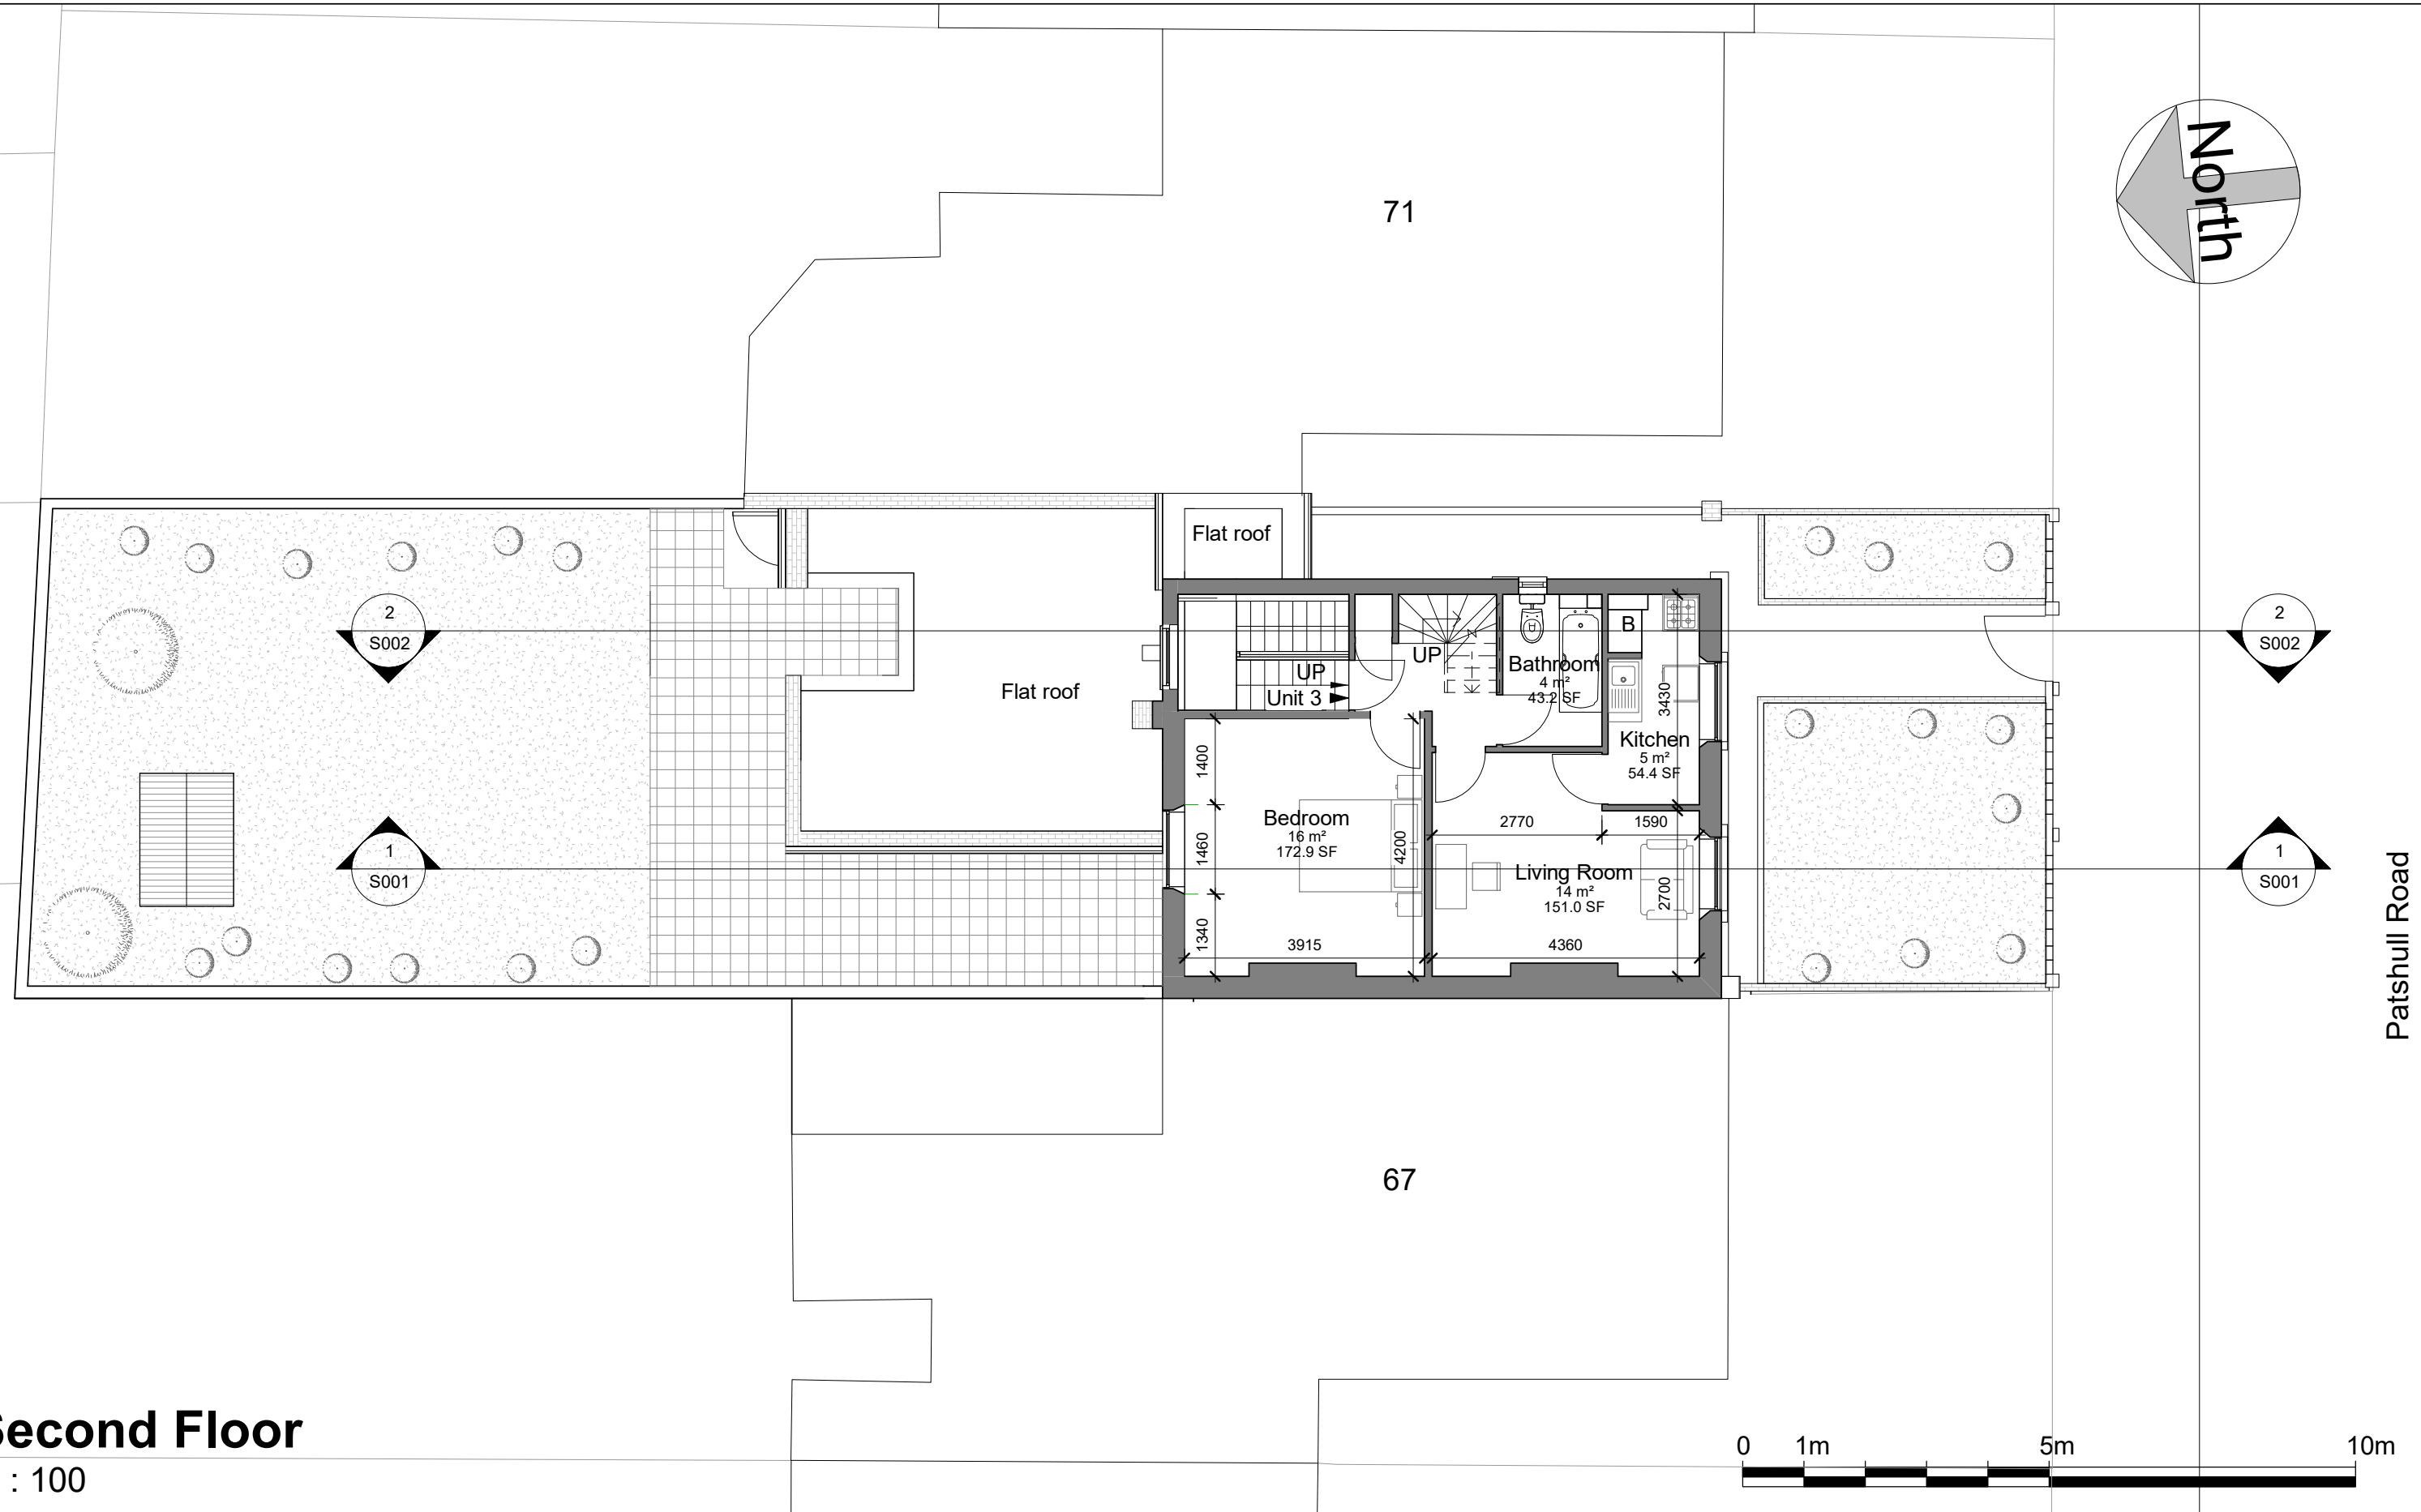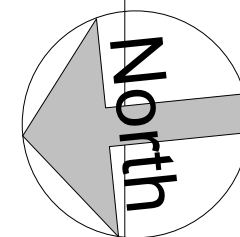

Second Floor

1 : 100





No.	Description	Date

Benedetto Litteri Architect			
CODE	STATUS	SUITABILITY DESCRIPTION	PURPOSE OF ISSUE

PROJECT	69 Patshull Road
SHEET	Existing_Second Floor

CLIENT Riccardo Calzavara		
Date Issue Date	Project number Project Number	Scale (@ A3) 1 : 100
Drawn by Author	DRAWING NUMBER	REV
Checked by Checker	P003	

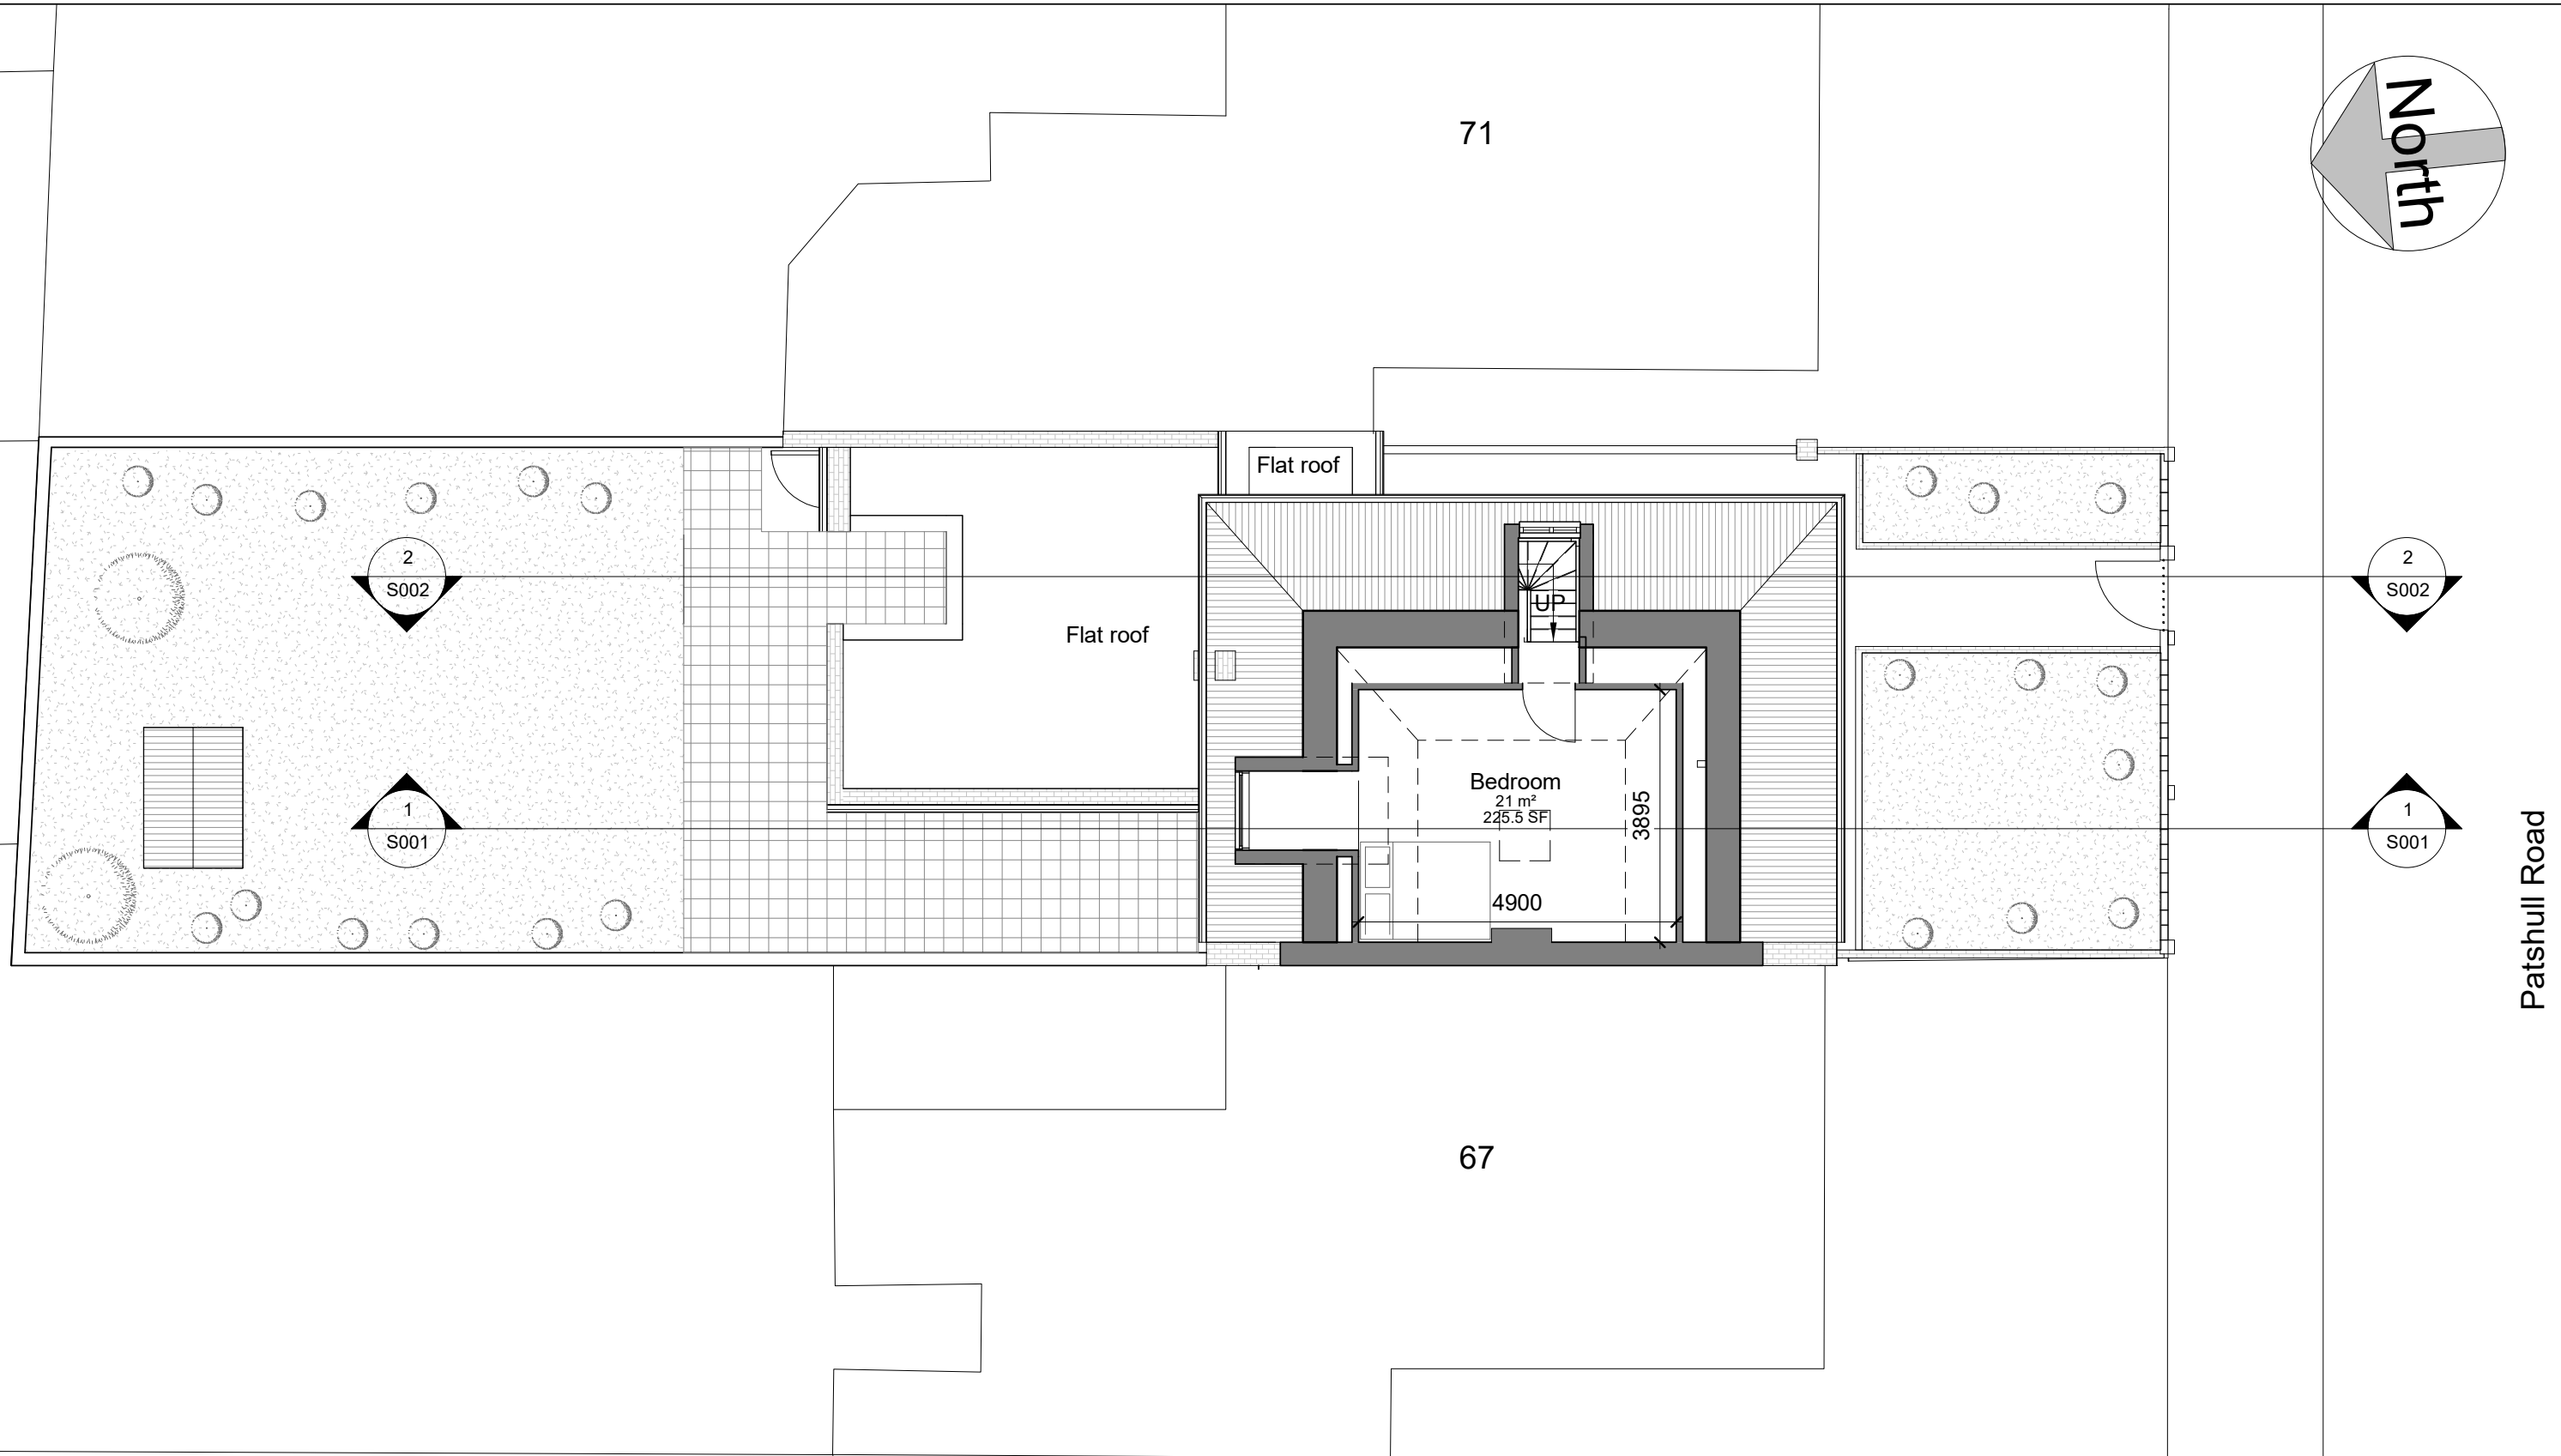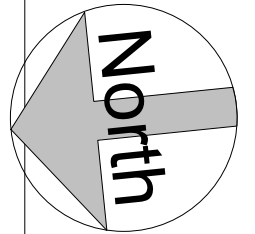

Third Floor

1 : 100





Patshull Road

No.	Description	Date

Benedetto Litteri Architect			
CODE	STATUS	SUITABILITY DESCRIPTION	PURPOSE OF ISSUE


PROJECT	69 Patshull Road
SHEET	Existing_Third Floor

CLIENT Riccardo Calzavara		
Date Issue Date	Project number Project Number	Scale (@ A3) 1 : 100
Drawn by Author	DRAWING NUMBER P004	REV
Checked by Checker		

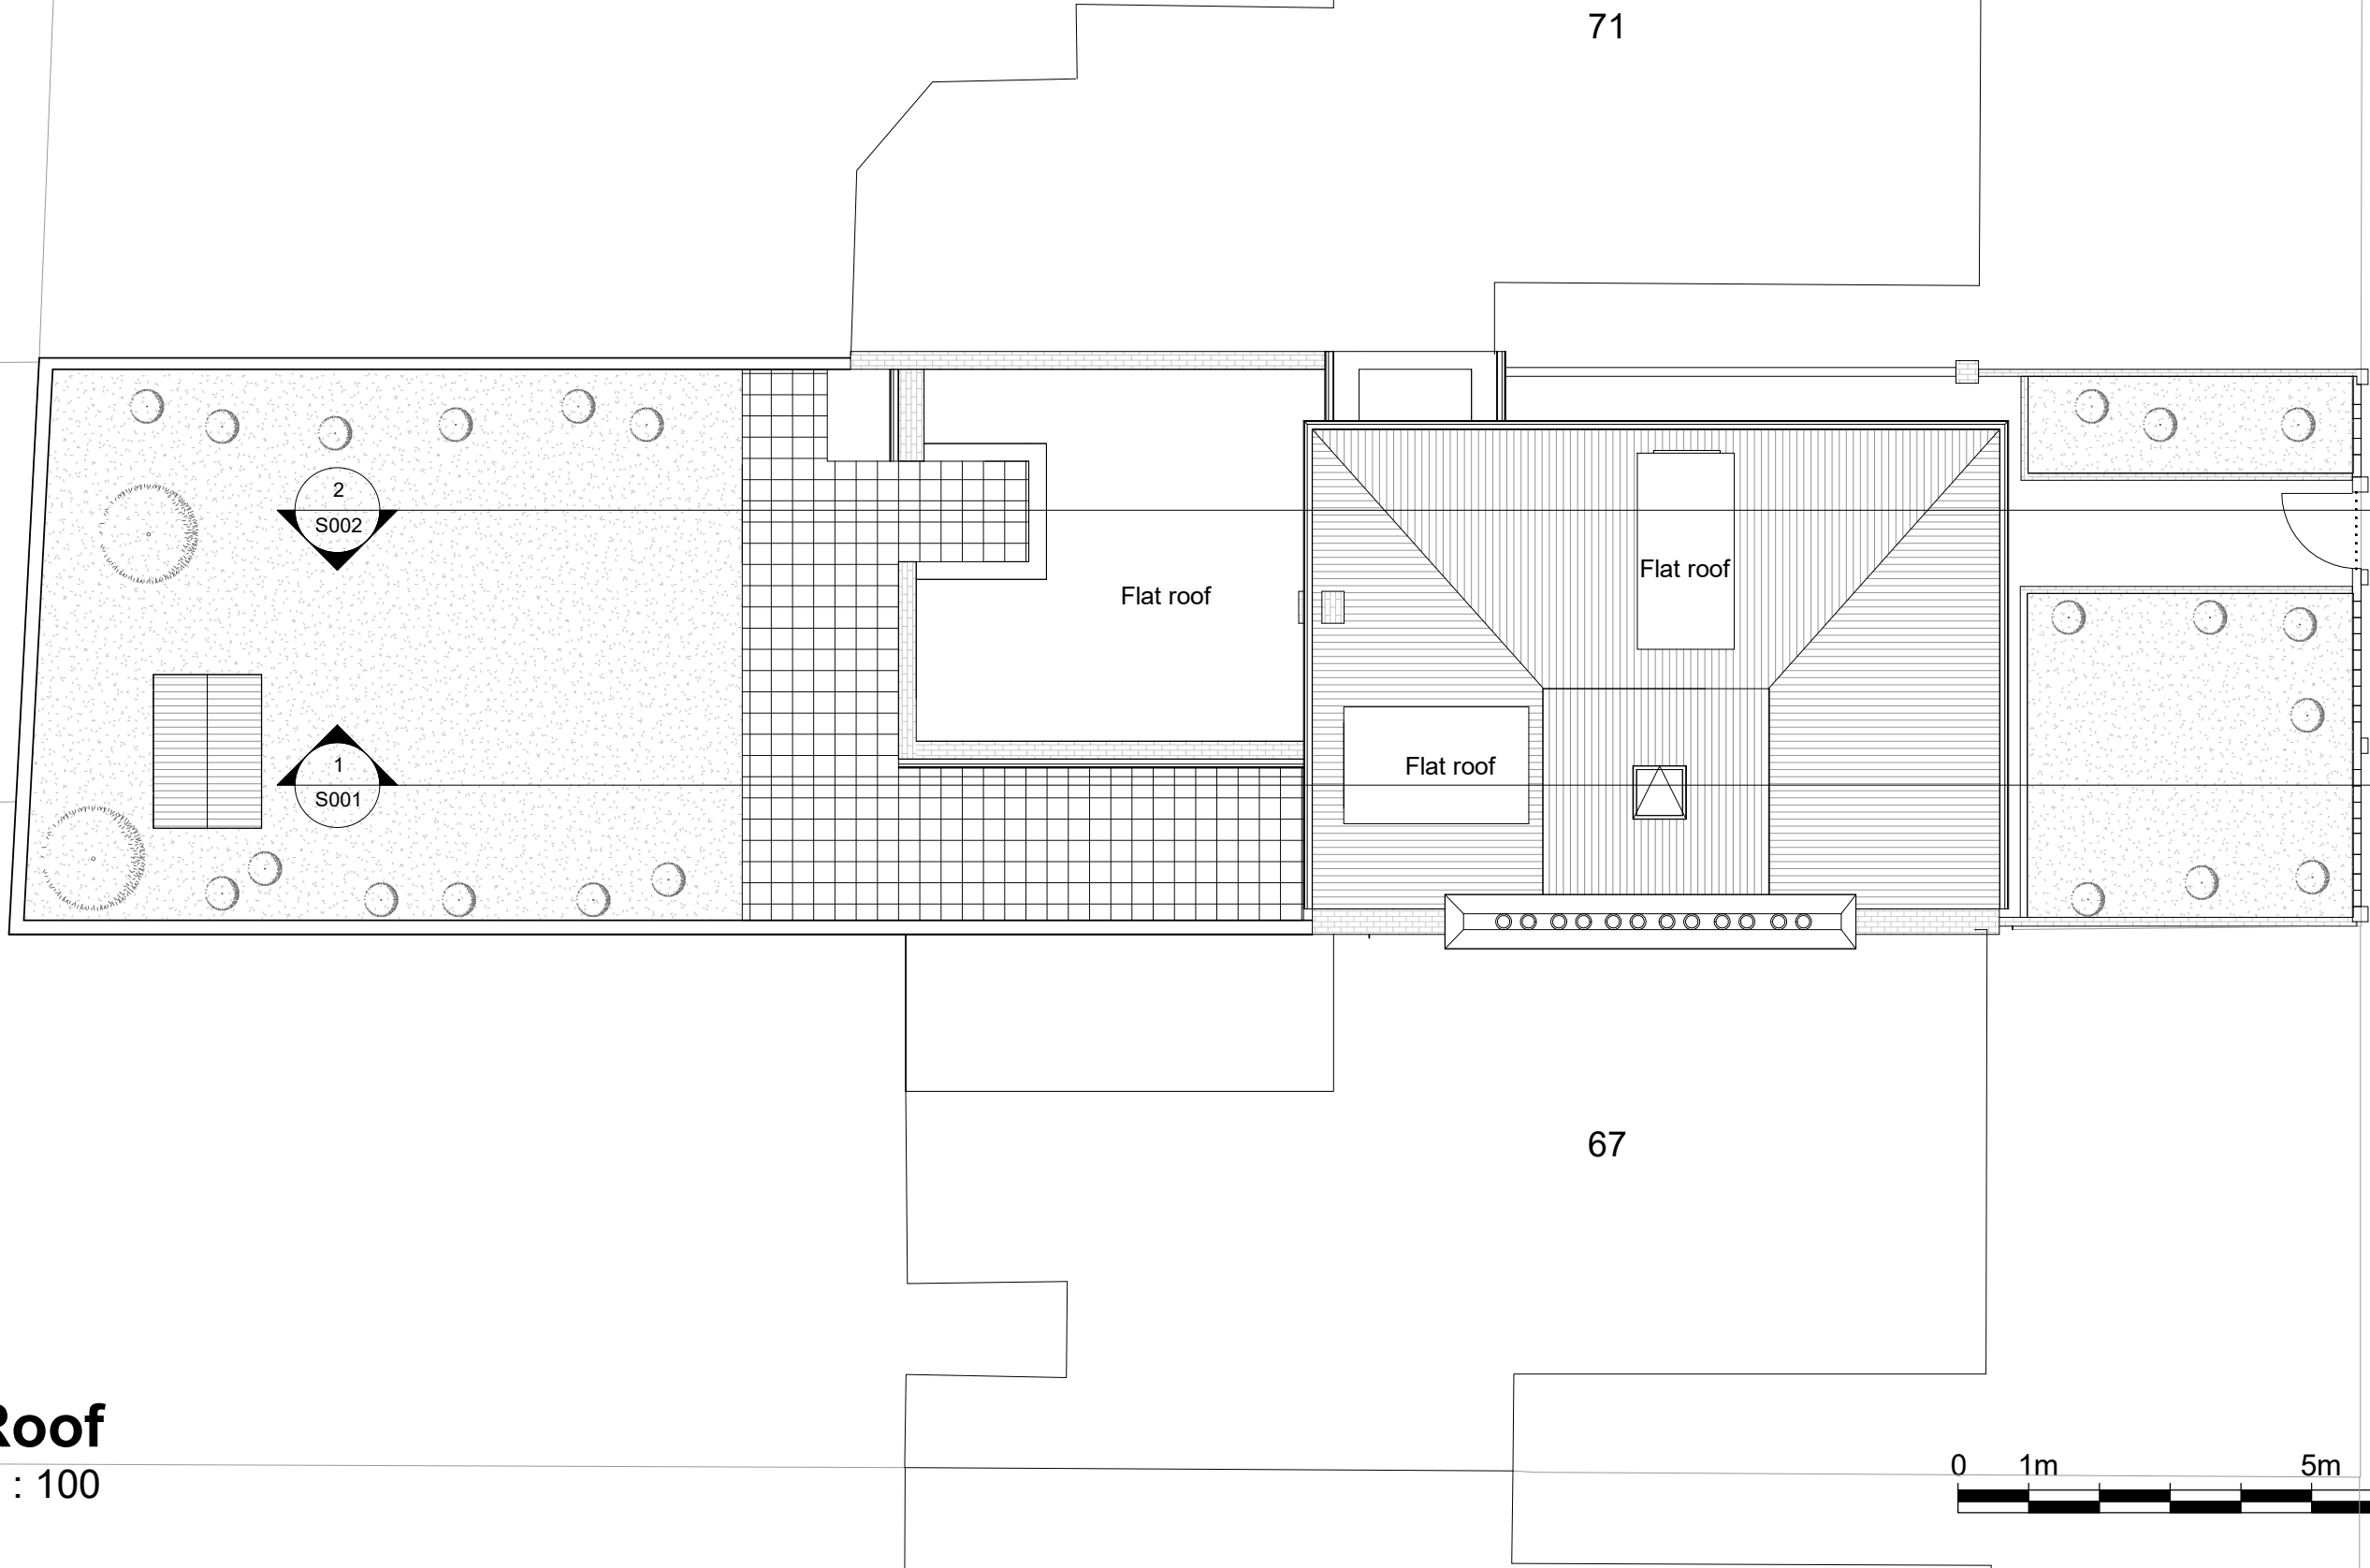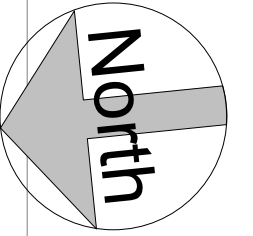

Patshull Road

Roof
1 : 100

 

No.	Description	Date

Benedetto Litteri Architect			
CODE	STATUS	SUITABILITY DESCRIPTION	PURPOSE OF ISSUE

PROJECT	69 Patshull Road
SHEET	Existing Roof Plan

CLIENT Riccardo Calzavara		
Date Issue Date	Project number Project Number	Scale (@ A3) 1 : 100
Drawn by Author	DRAWING NUMBER	REV
Checked by Checker	P005	



Roof
12170

Third Floor
9670

Second Floor
6820

First Floor
3370

Ground Floor
0

 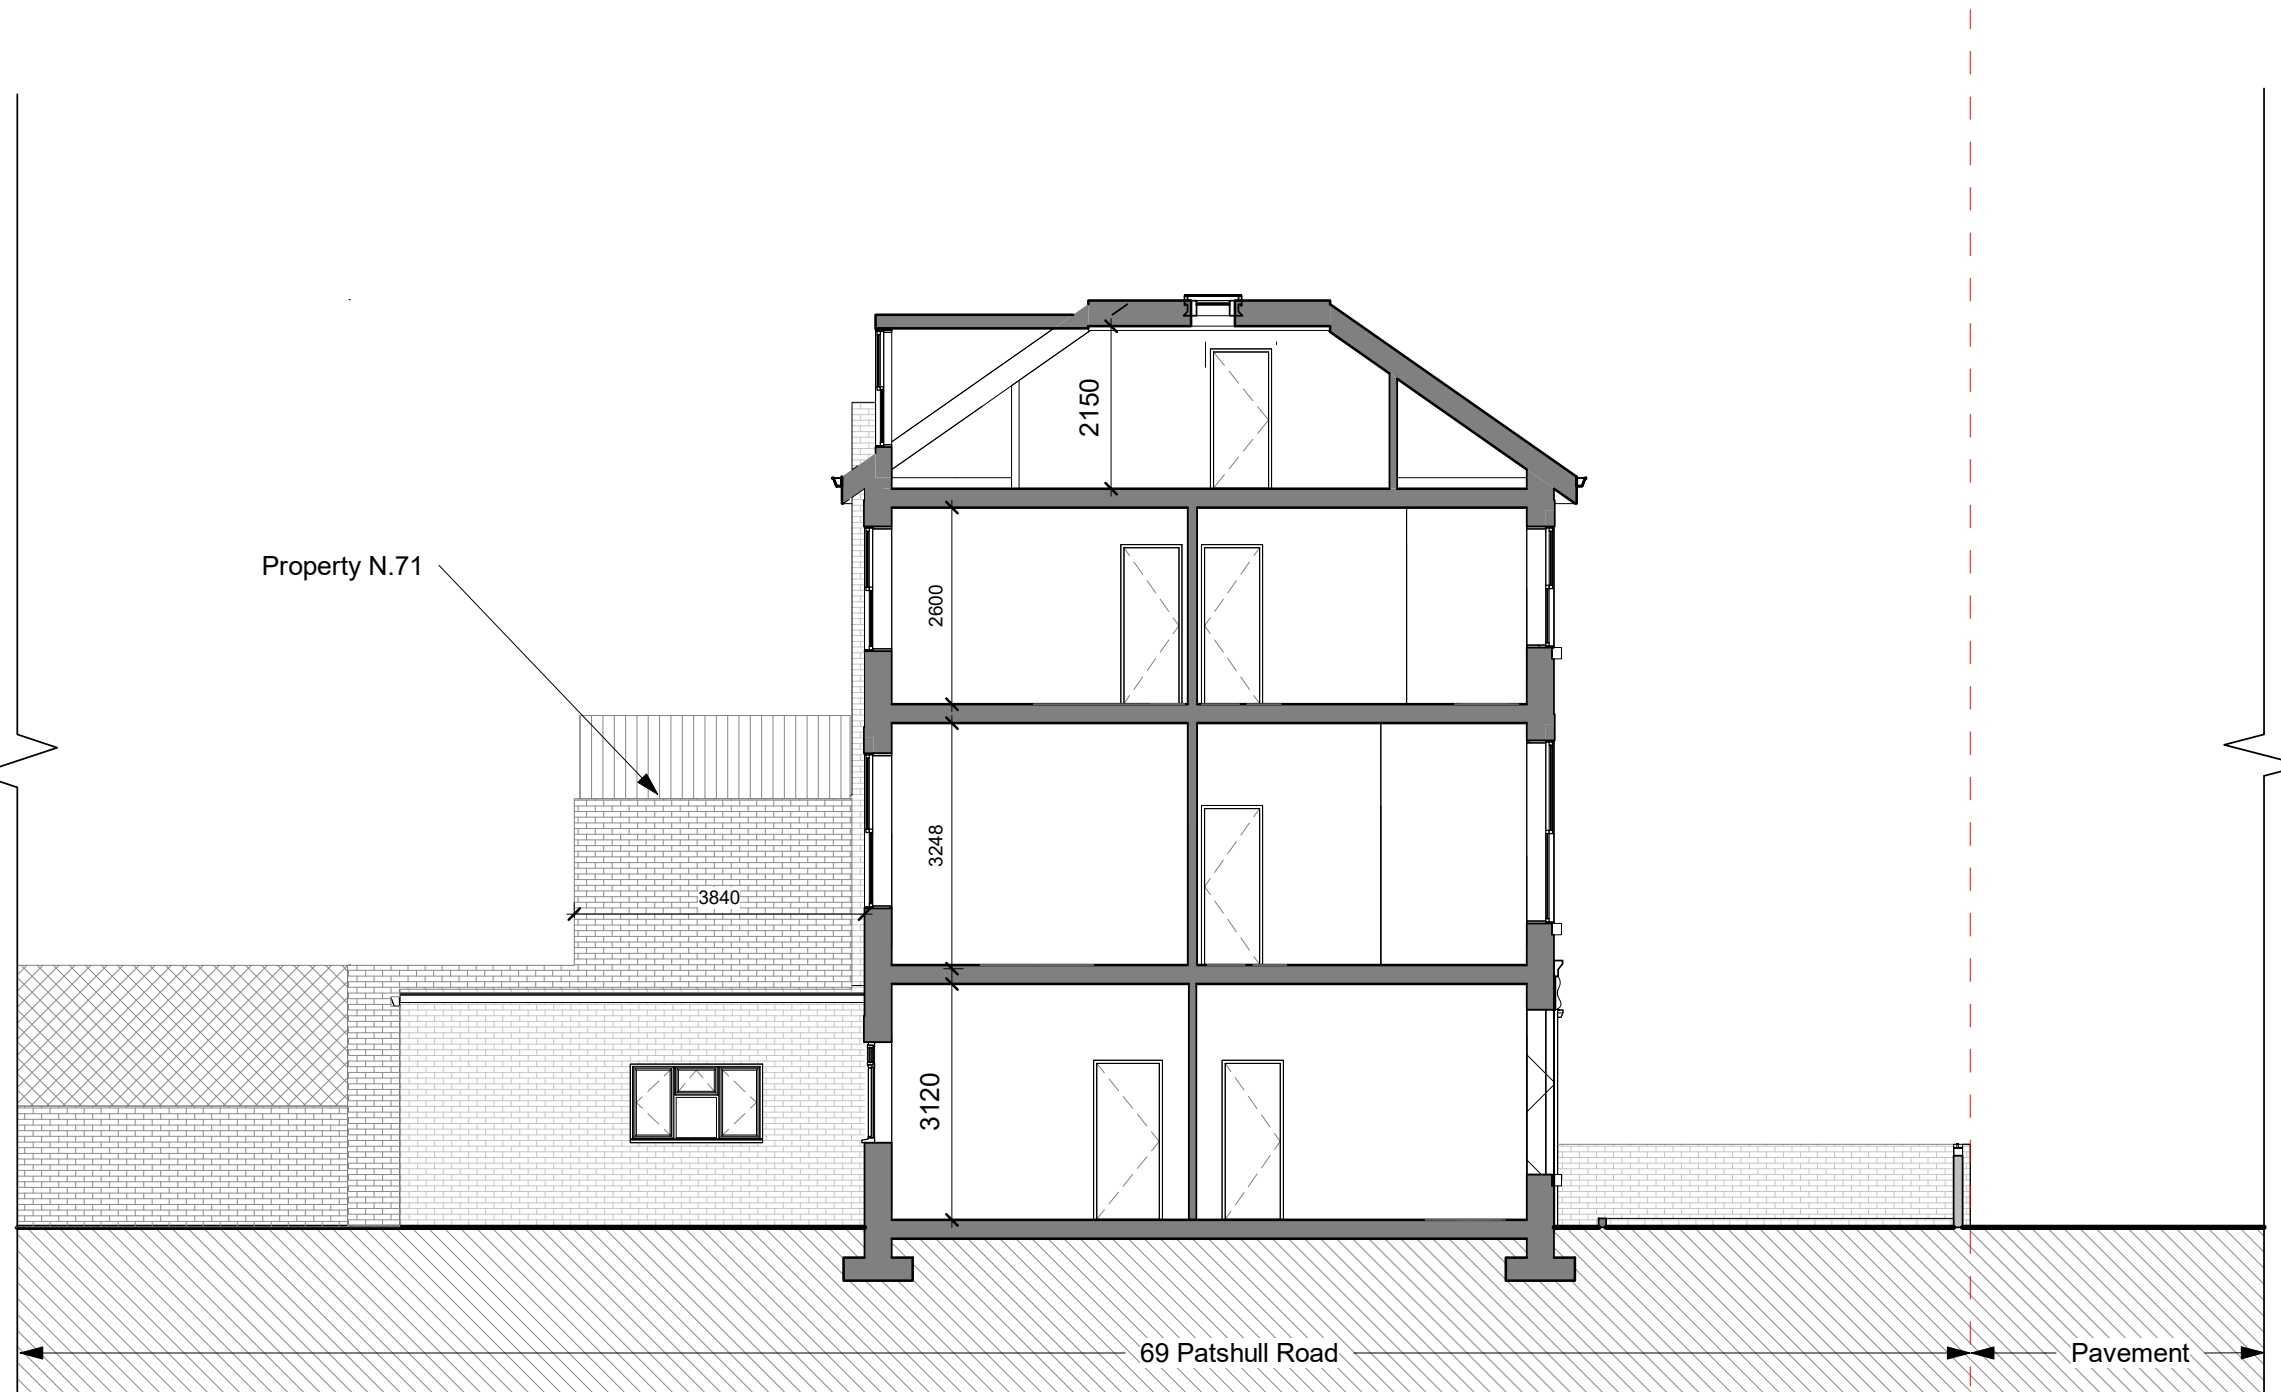







No.	Description	Date


Benedetto Litteri Architect			
CODE	STATUS	SUITABILITY DESCRIPTION	PURPOSE OF ISSUE

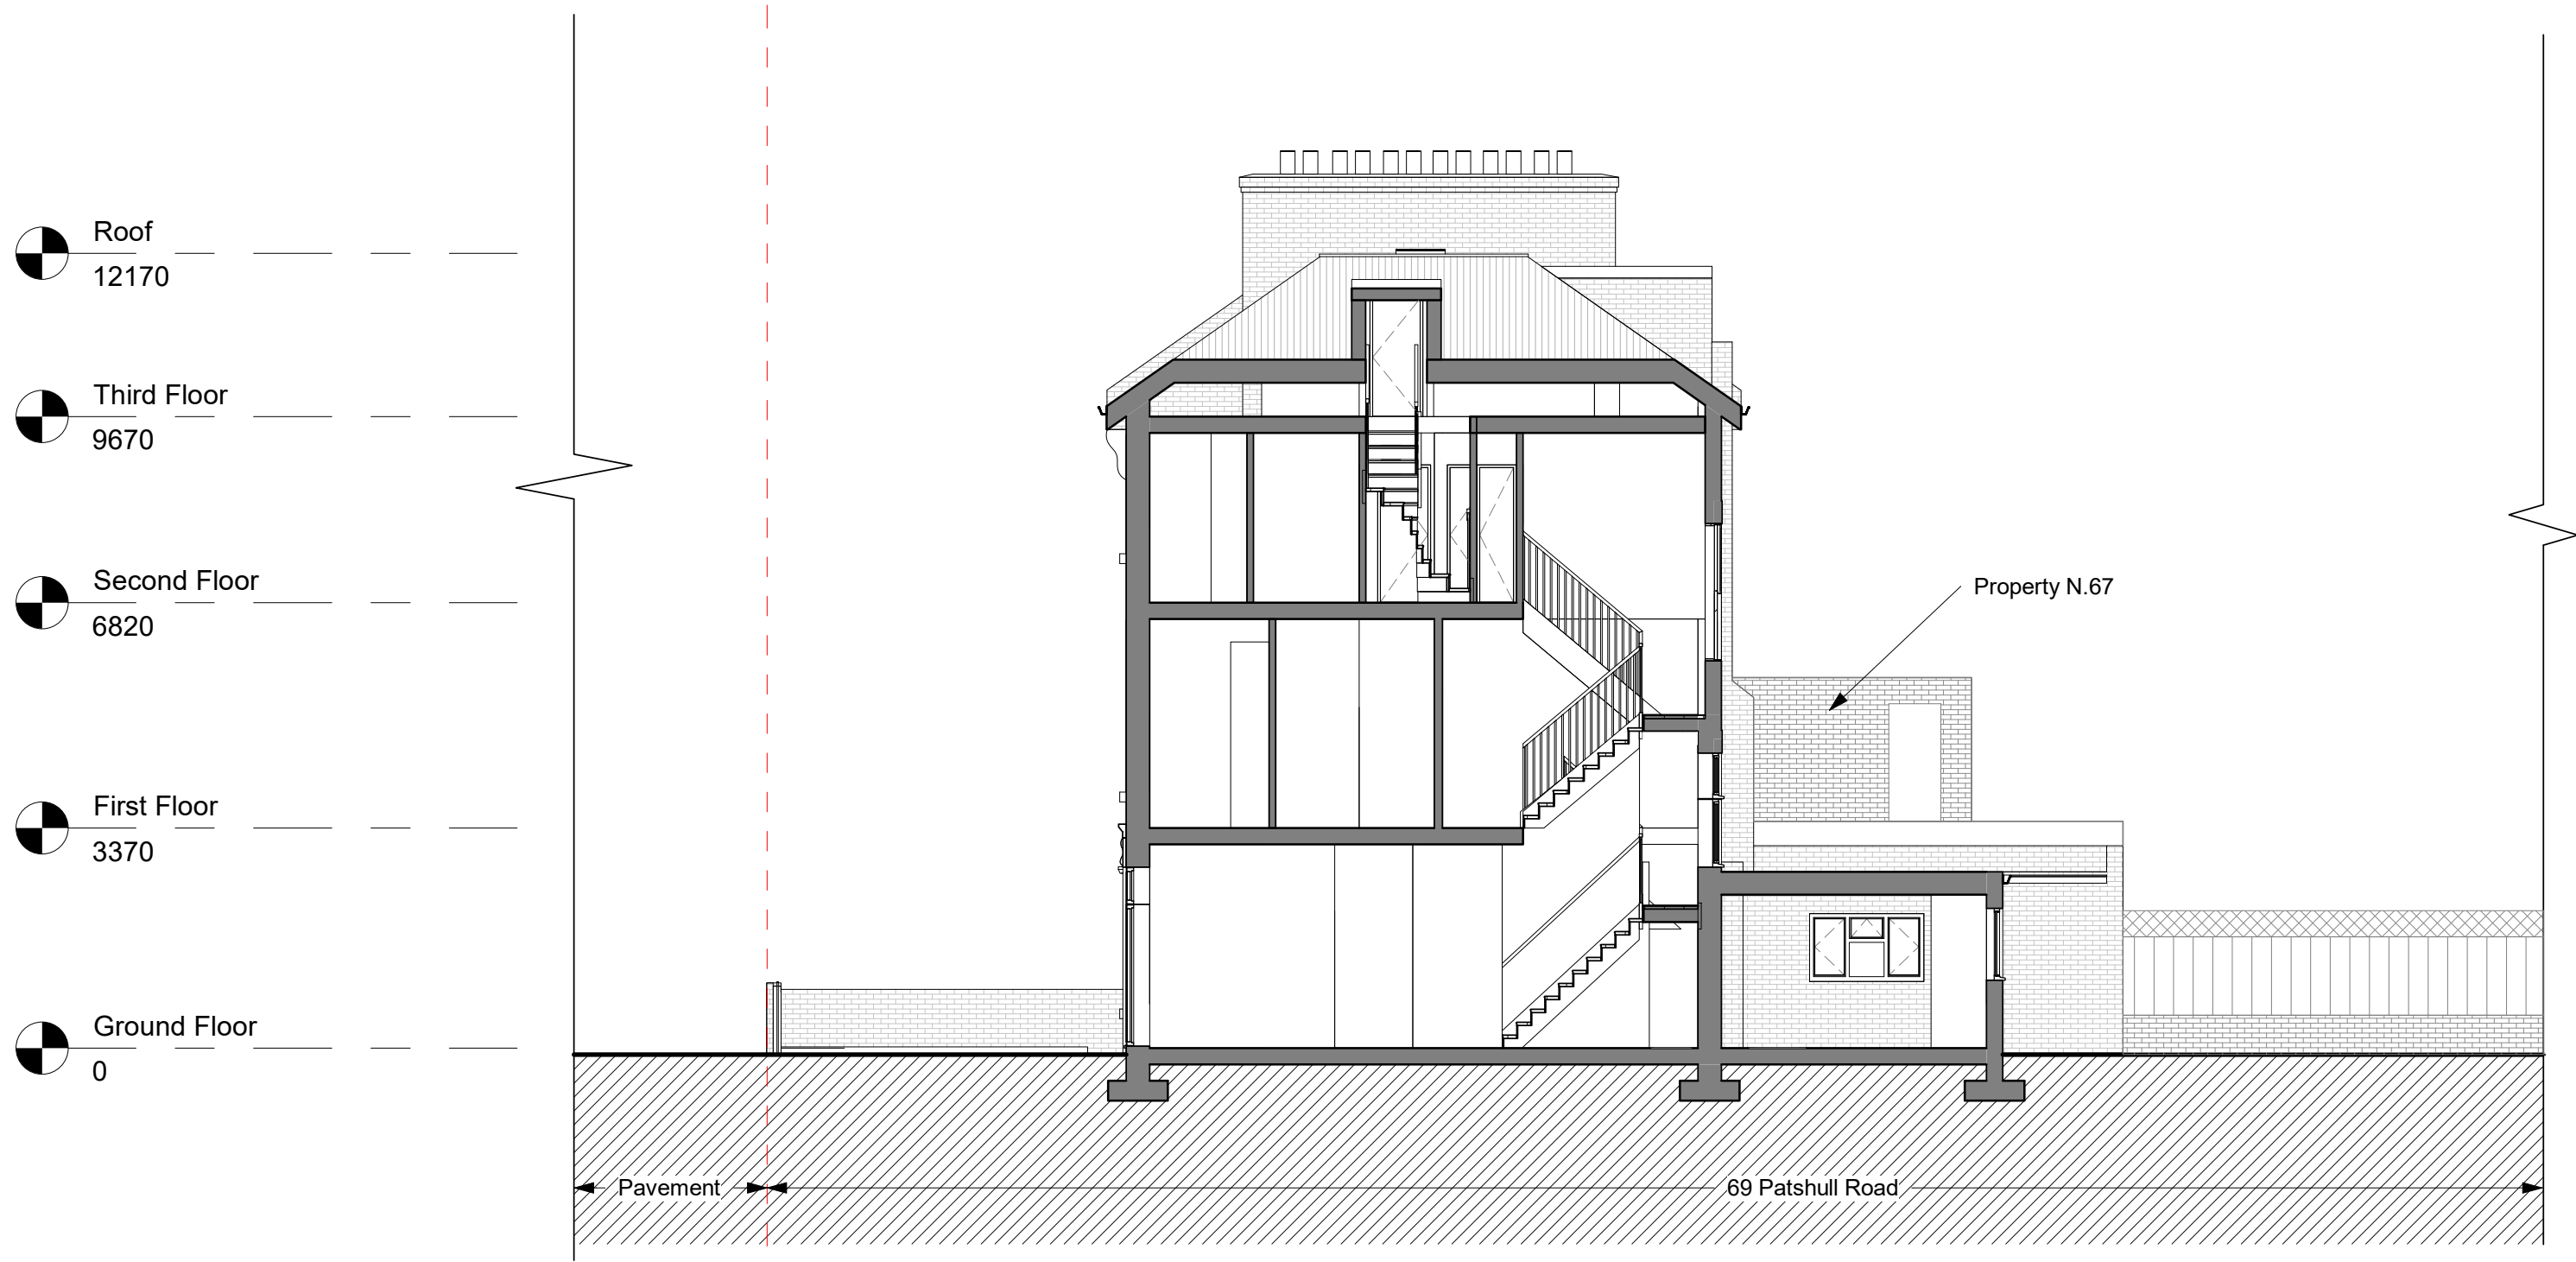PROJECT	69 Patshull Road
SHEET	Existing Section 1

CLIENT Riccardo Calzavara		
Date Issue Date	Project number Project Number	Scale (@ A3) 1 : 100
Drawn by Author	DRAWING NUMBER S001	REV
Checked by Checker		



-  Roof
12170
-  Third Floor
9670
-  Second Floor
6820
-  First Floor
3370
-  Ground Floor
0

 


No.	Description	Date

Benedetto Litteri Architect			
CODE	STATUS	SUITABILITY DESCRIPTION	PURPOSE OF ISSUE

PROJECT	69 Patshull Road
SHEET	Existing_Section 2

CLIENT			Riccardo Calzavara		
Date Issue Date	Project number Project Number	Scale (@ A3) 1 : 100			
Drawn by Author	DRAWING NUMBER				REV
Checked by Checker	S002				

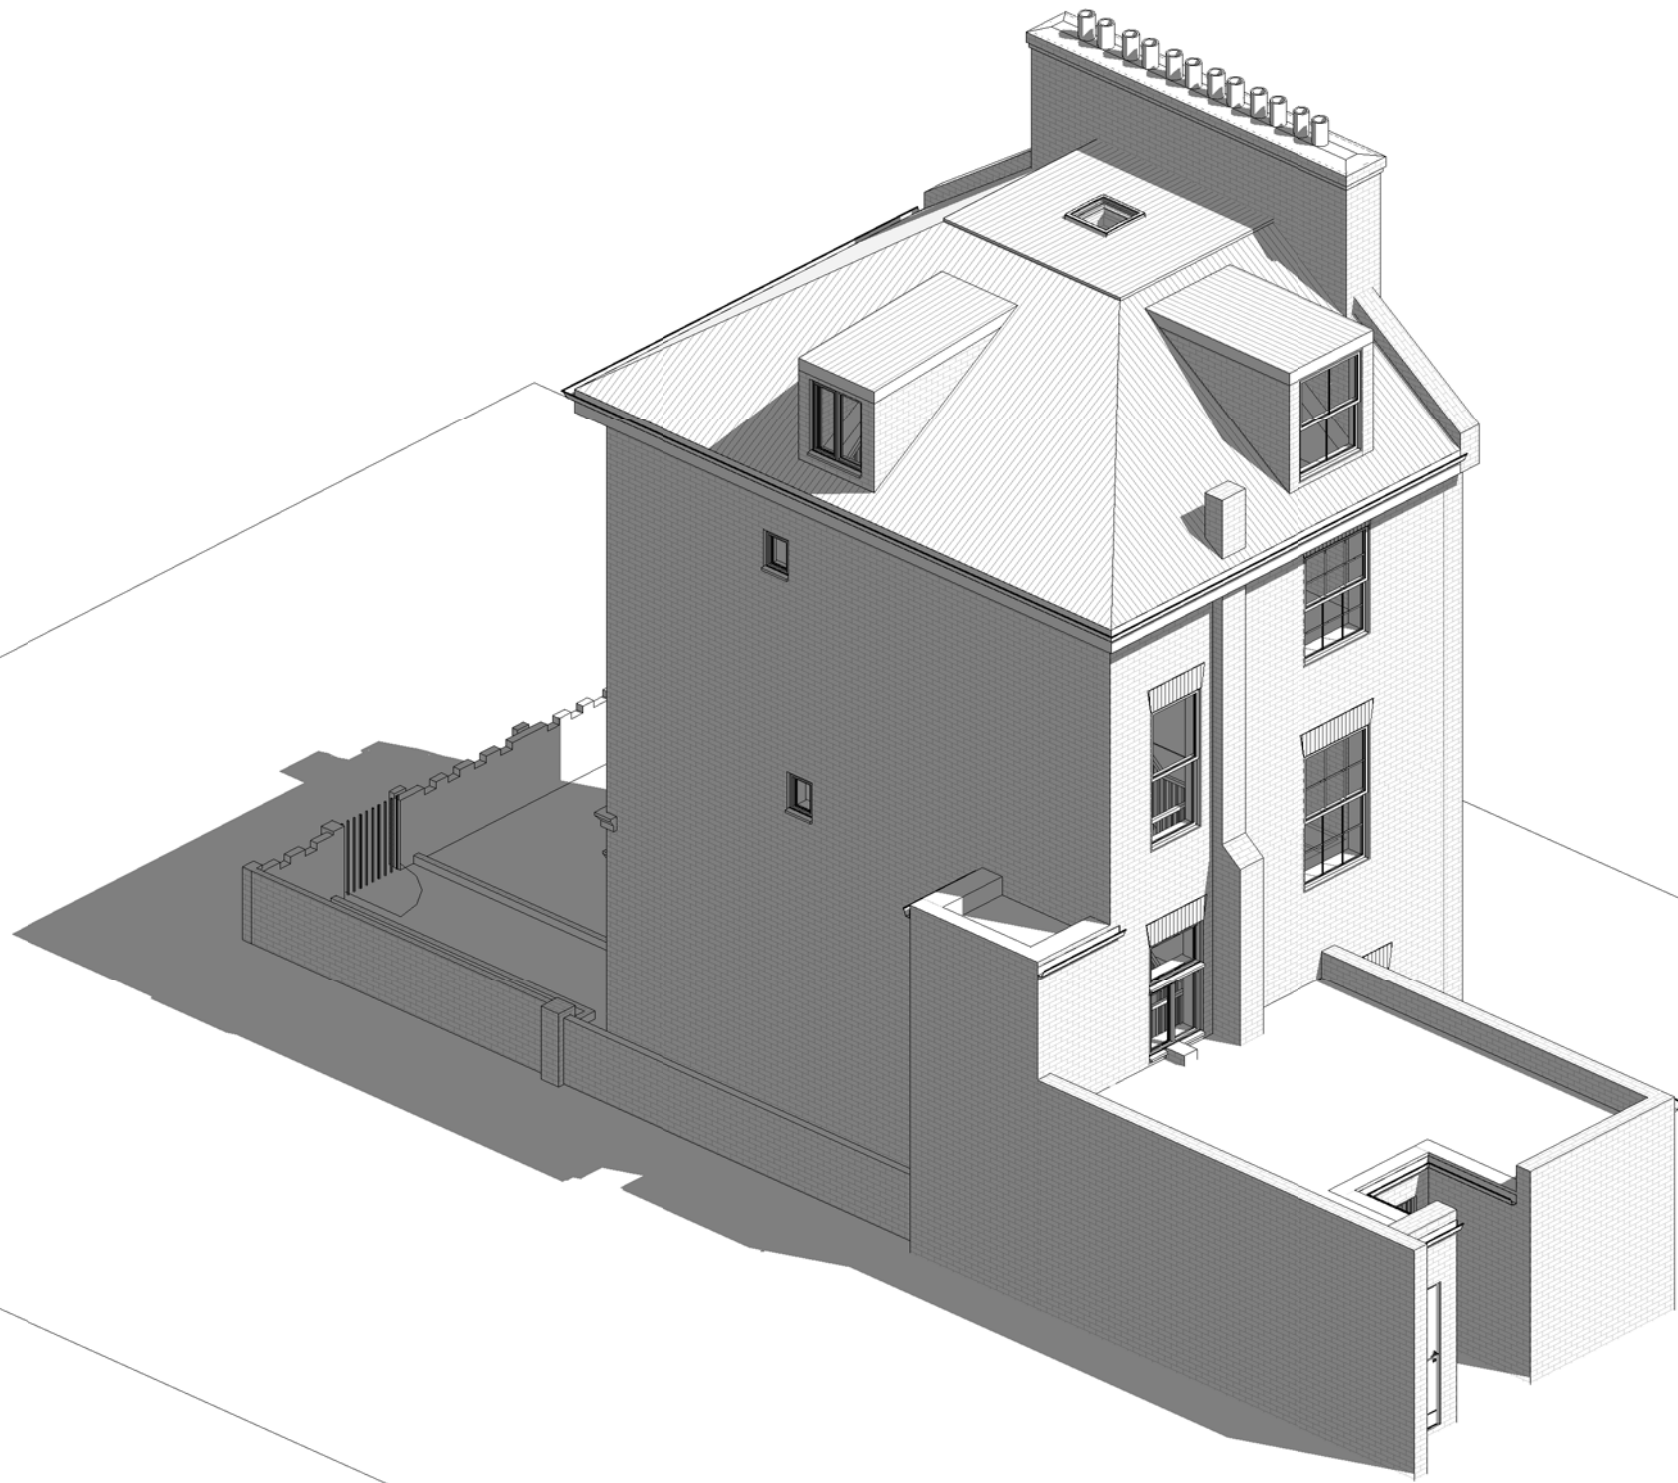

No.	Description	Date

Benedetto Litteri Architect			
CODE	STATUS	SUITABILITY DESCRIPTION	PURPOSE OF ISSUE

PROJECT	69 Patshull Road
SHEET	Existing 3D View

CLIENT Riccardo Calzavara		
Date Issue Date	Project number Project Number	Scale (@ A3)
Drawn by Author	DRAWING NUMBER V001	REV
Checked by Checker		