

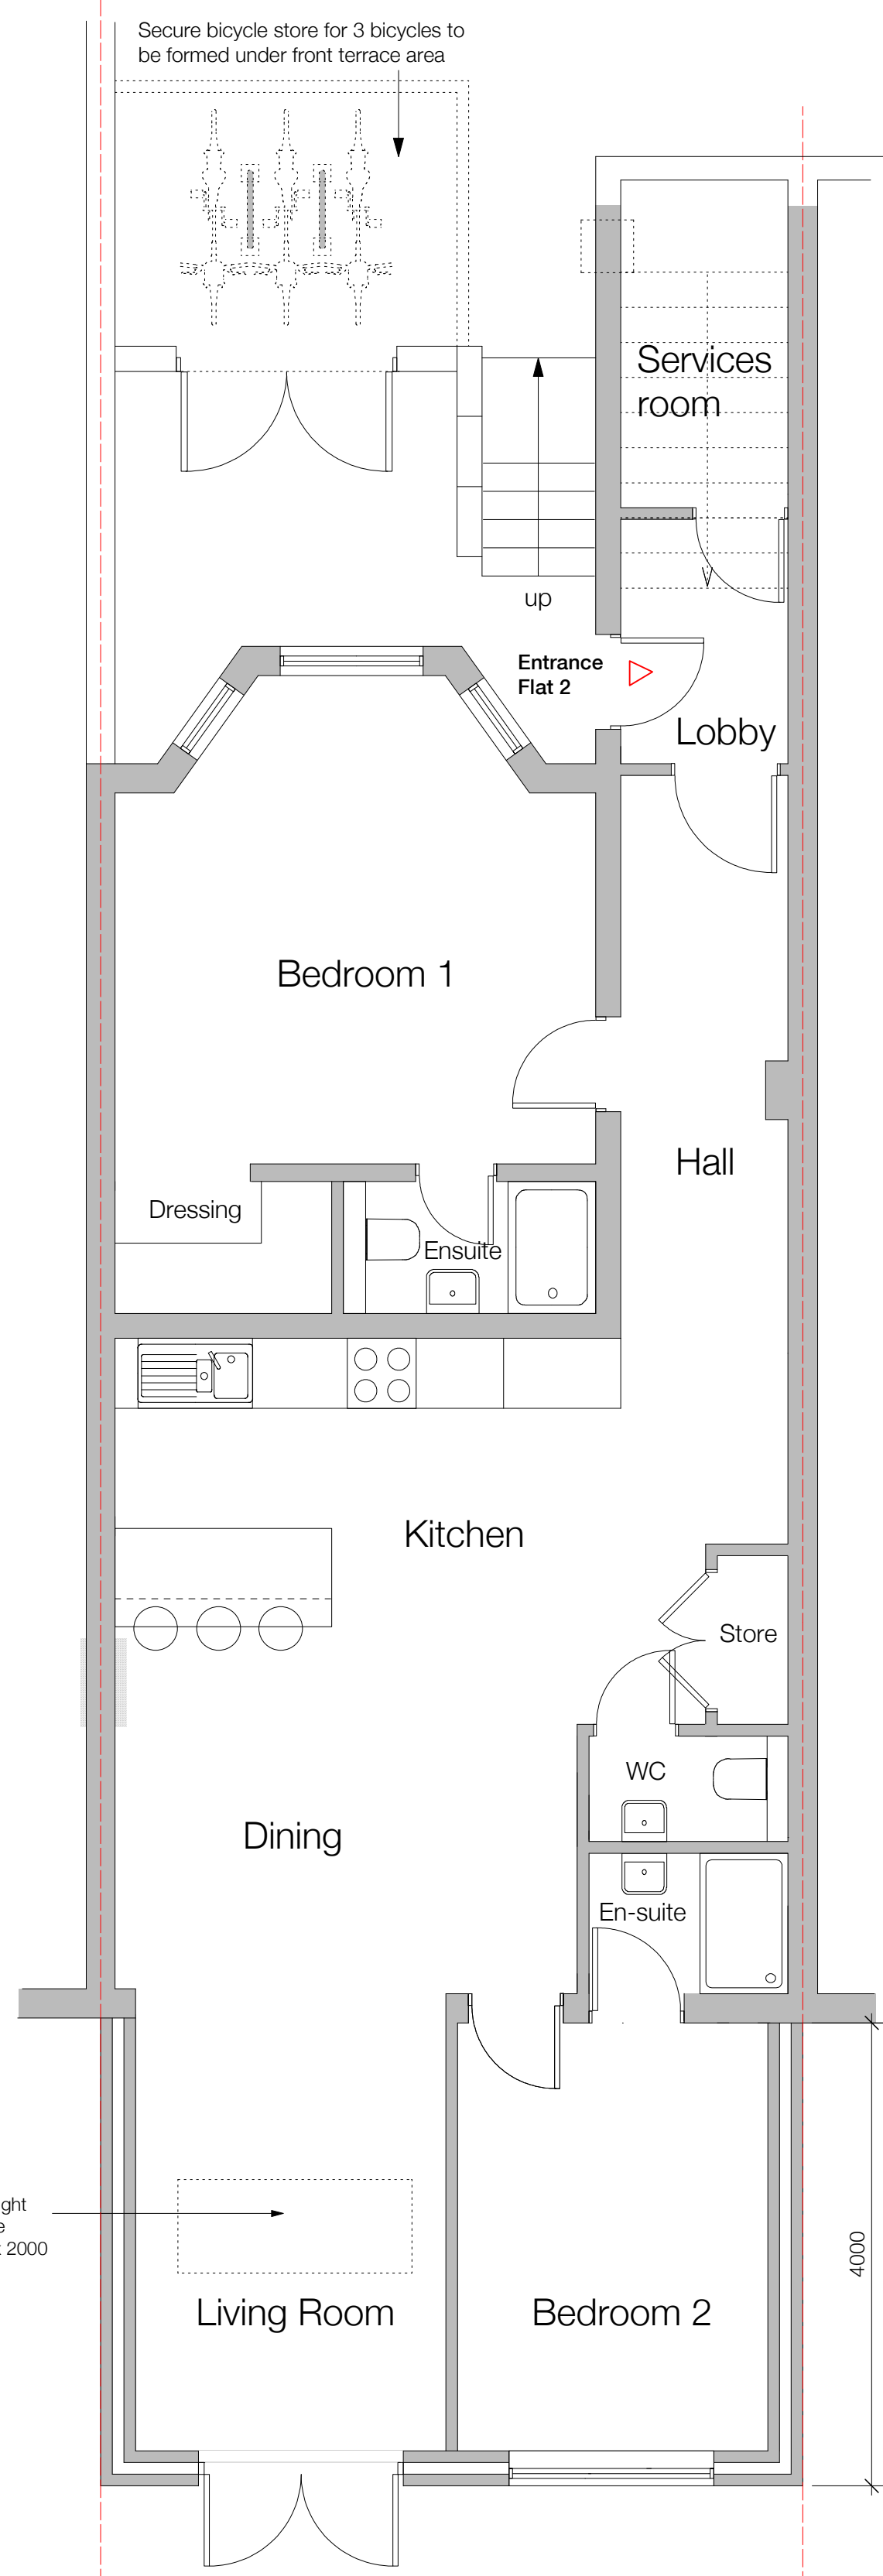


**Existing Lower Ground Floor Plan**


0 1 2 3 4 5 meters  
scale = 1:50@A1 paper size

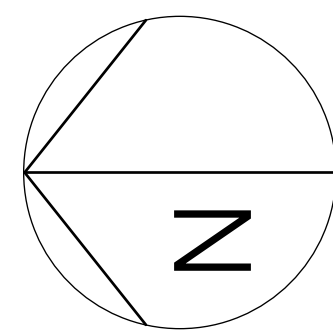

**Proposed Lower Ground Floor Plan**

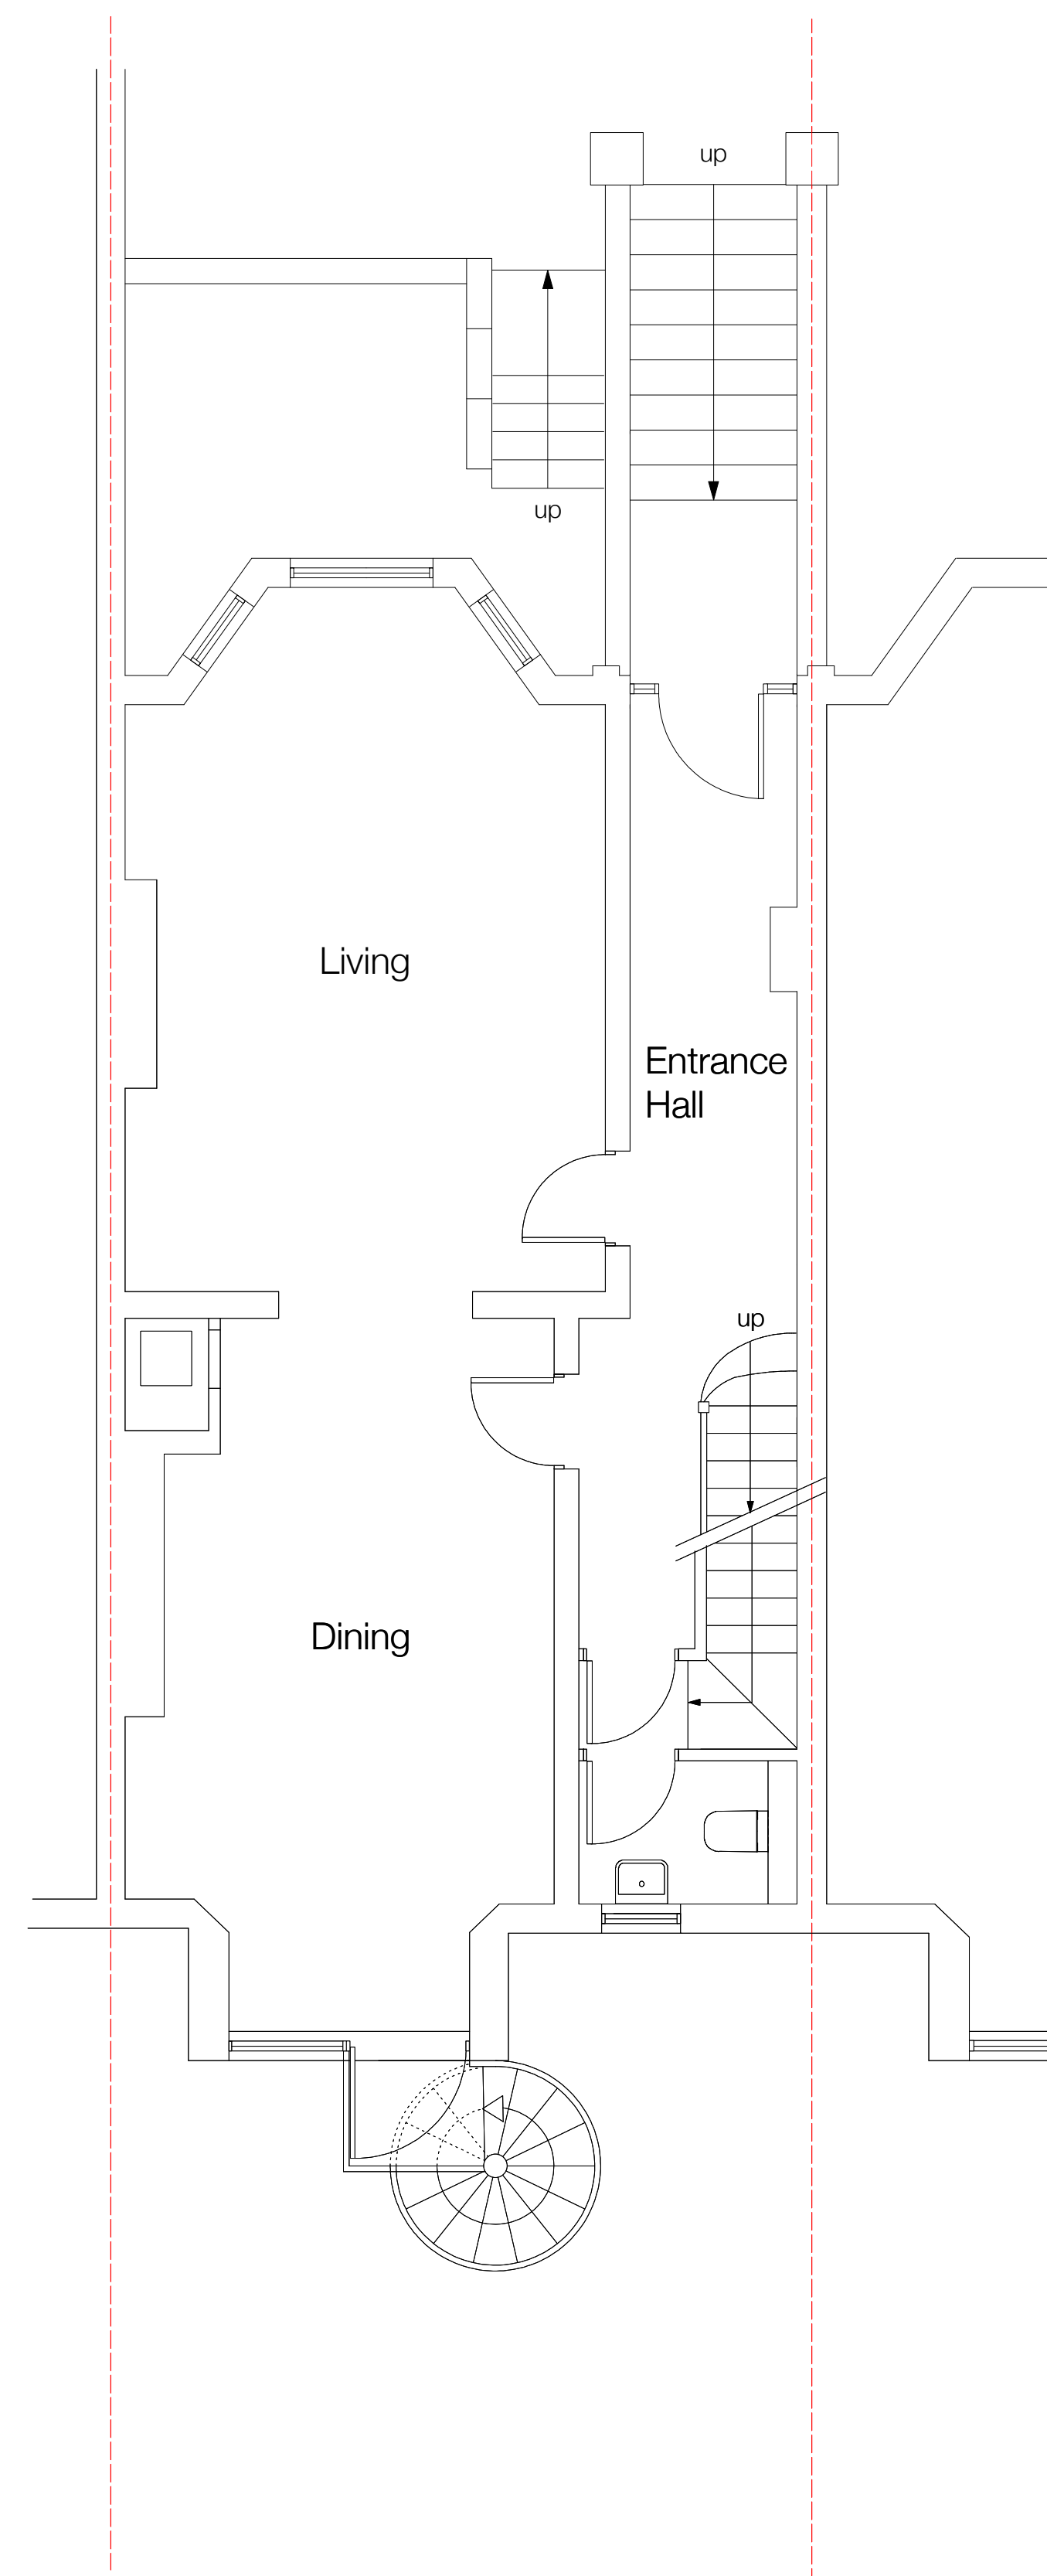

**Existing Ground Floor Plan**

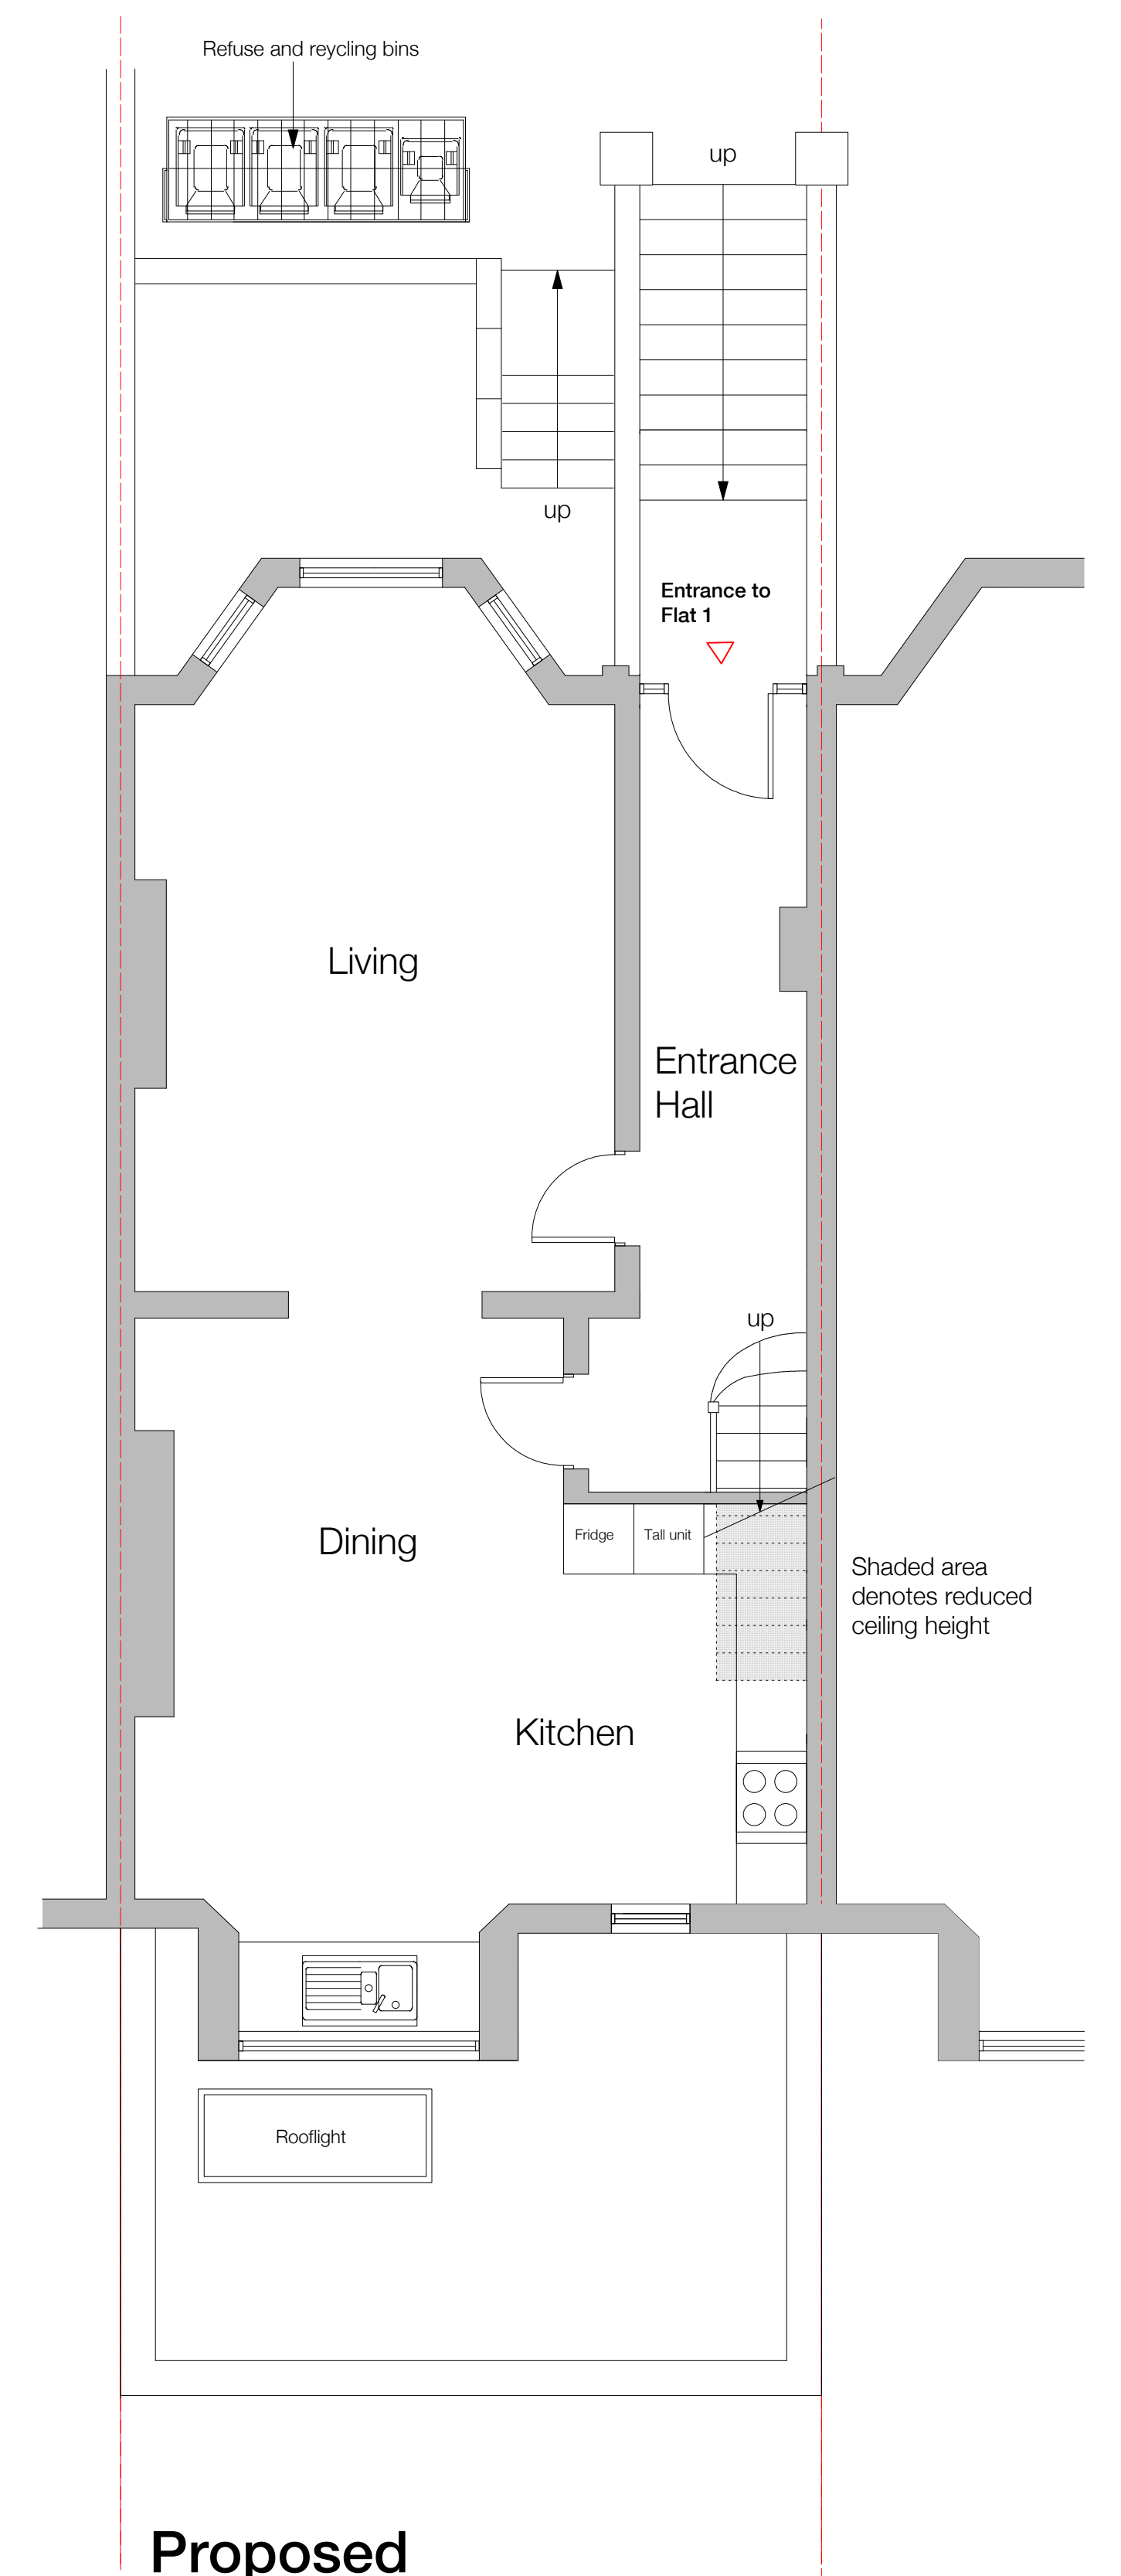

**Proposed Ground Floor Plan**

0 2 4 6 8 10 meters  
scale = 1:100@A3 paper size

Do not scale this drawing

Project  
39 Greencroft Gardens  
London ,NW6 3LN

Client  
Mr Chris Bush

Drawing Title  
Existing & Proposed Plans

Scale  
1:50@A1  
1:100@A3  
Job No  
1880

Date  
Jul. 2019  
Drawing No  
PL 100

Drawn  
Revision No  
C

Revision Date

PL100C