


0 1 2 3 4 5 meters
 scale = 1:50@A1 paper size


0 2 4 6 8 10 meters
 scale = 1:100@A3 paper size



Proposed Rear Elevation

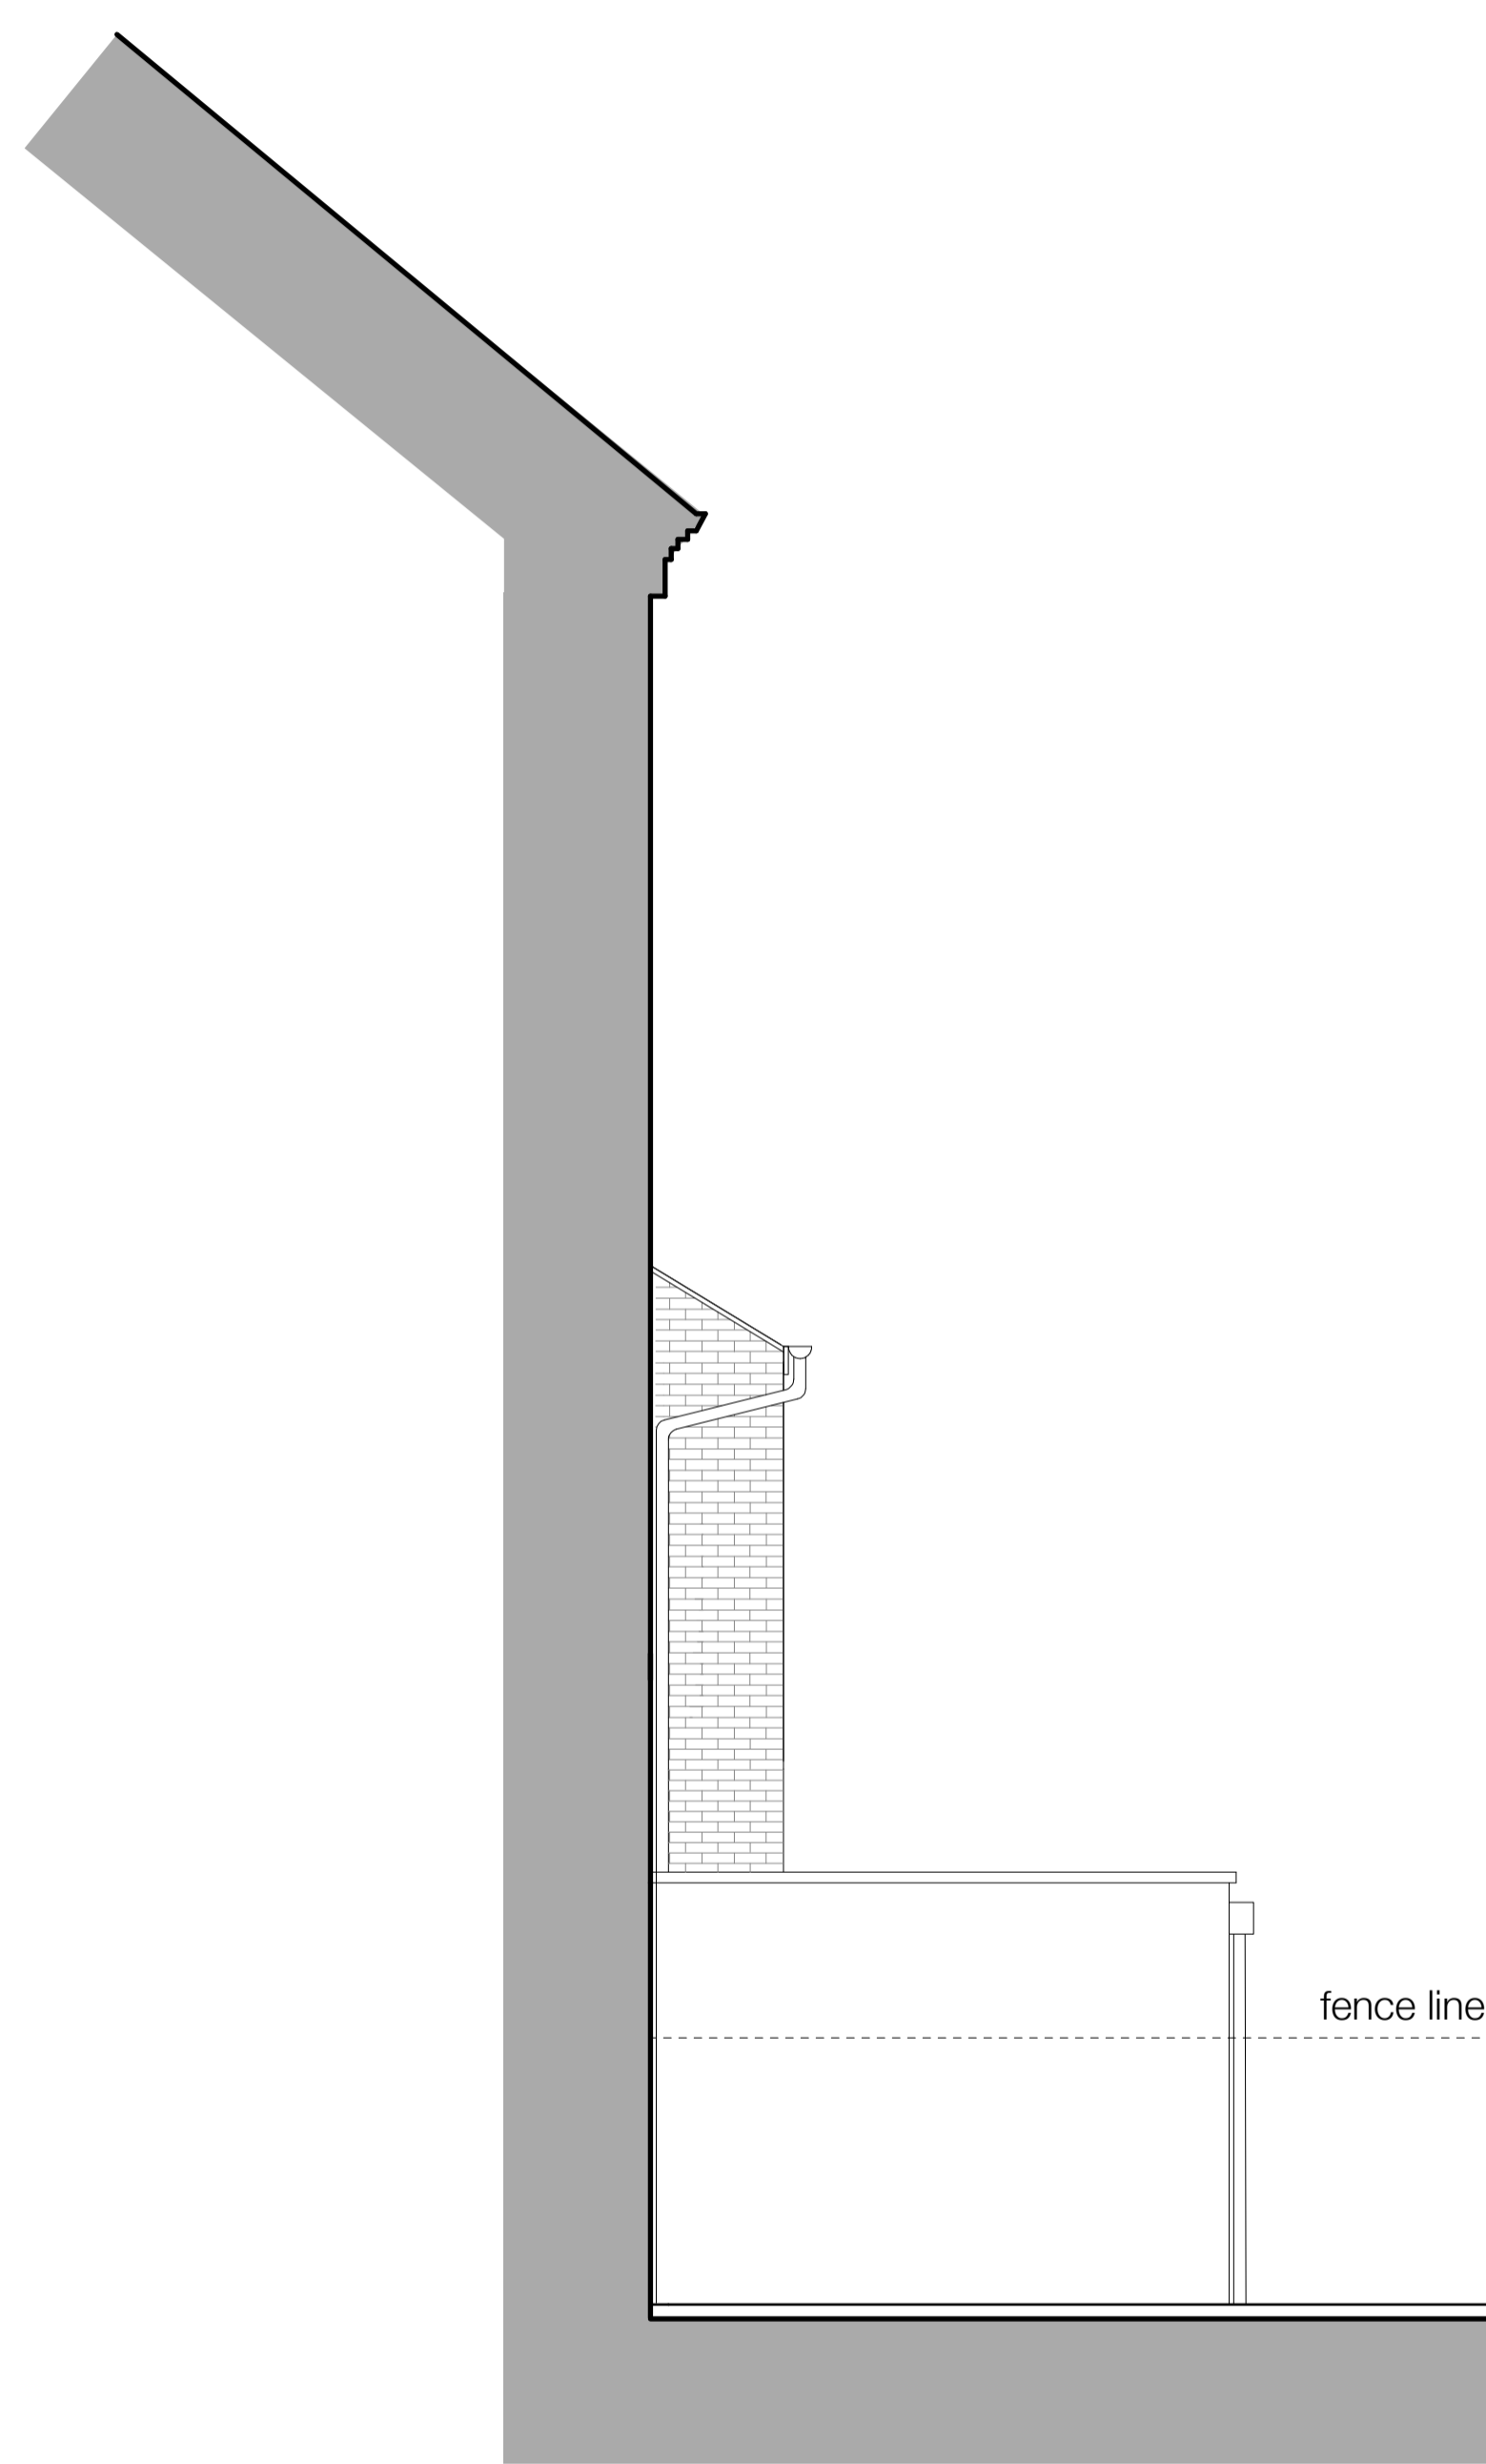

Proposed Side Elevation 1

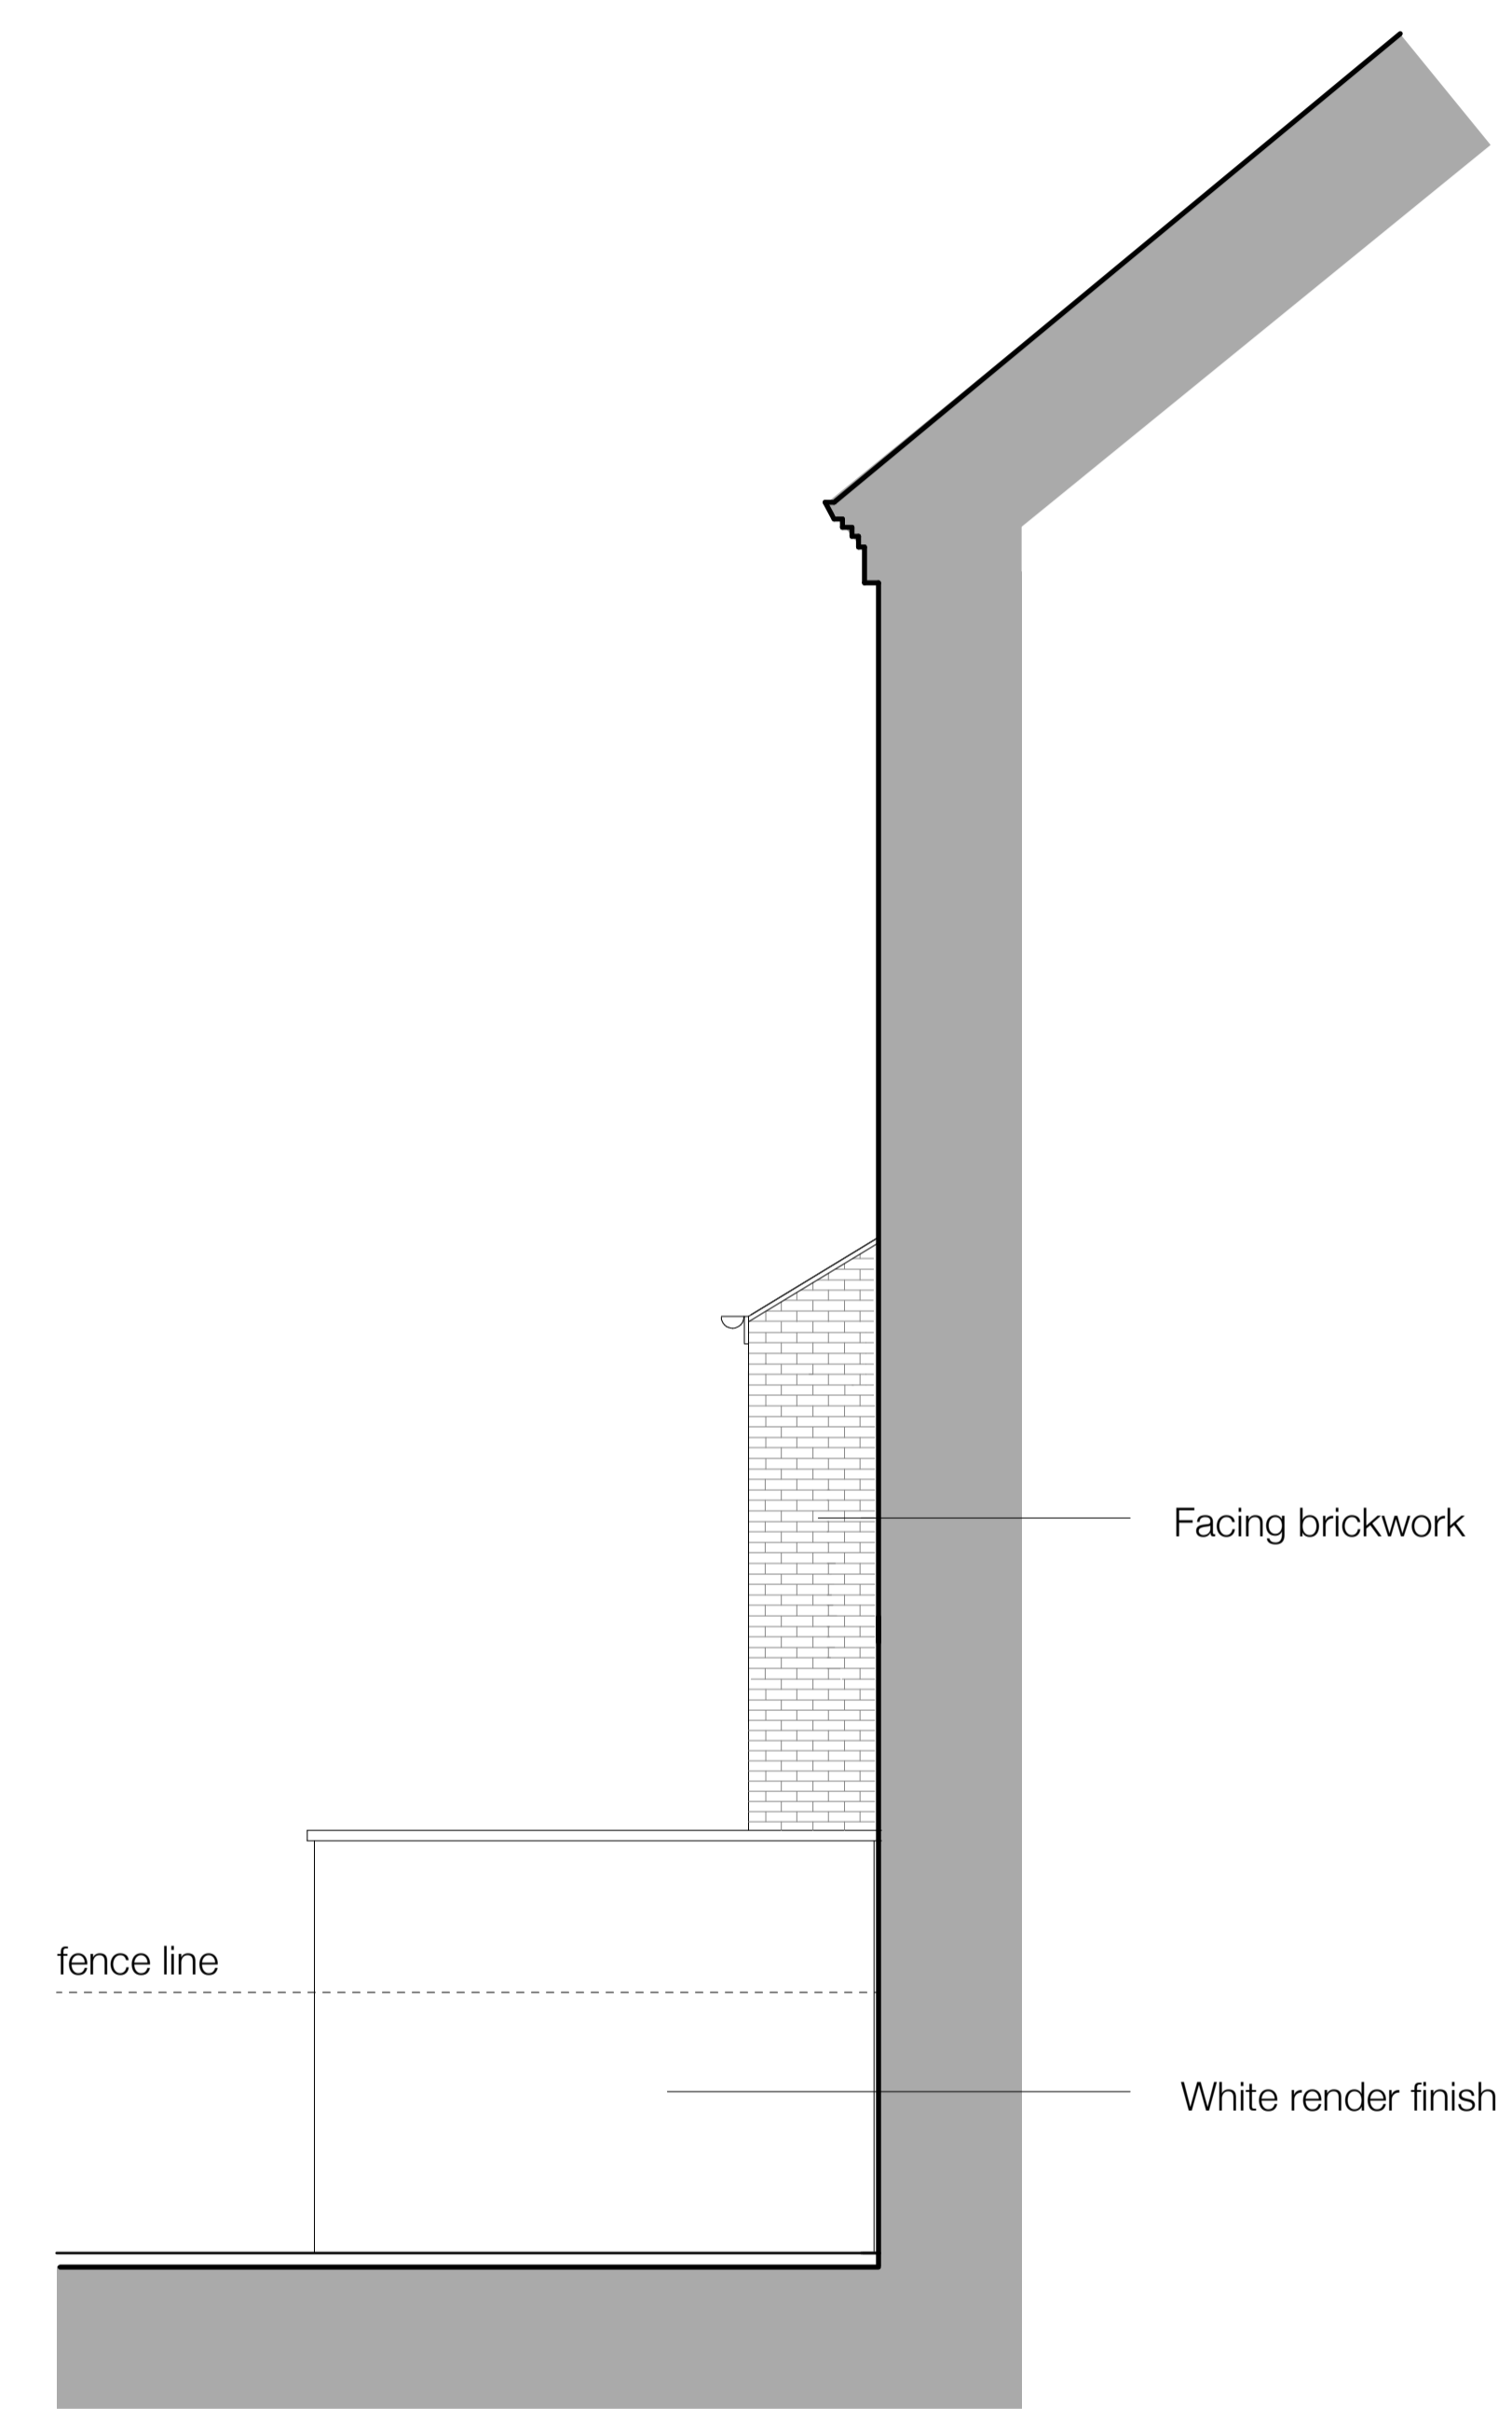

Proposed Side Elevation 2

Do not scale this drawing

Project
 39 Greencroft Gardens
 London ,NW6 3LN

Client
 Mr Chris Bush

Drawing Title
 Proposed Elevations

Scale
 1:50@A1
 1:100@A3
 Job No
 1880

Date
 Jul. 2019
 Drawing No
 PL 300

Drawn
 Revision No
 A

Revision Date

PL300A