


0 1 2 3 4 5
meters
scale = 1:50@A1 paper size


0 2 4 6 8 10
meters
scale = 1:100@A3 paper size



Existing Rear Elevation

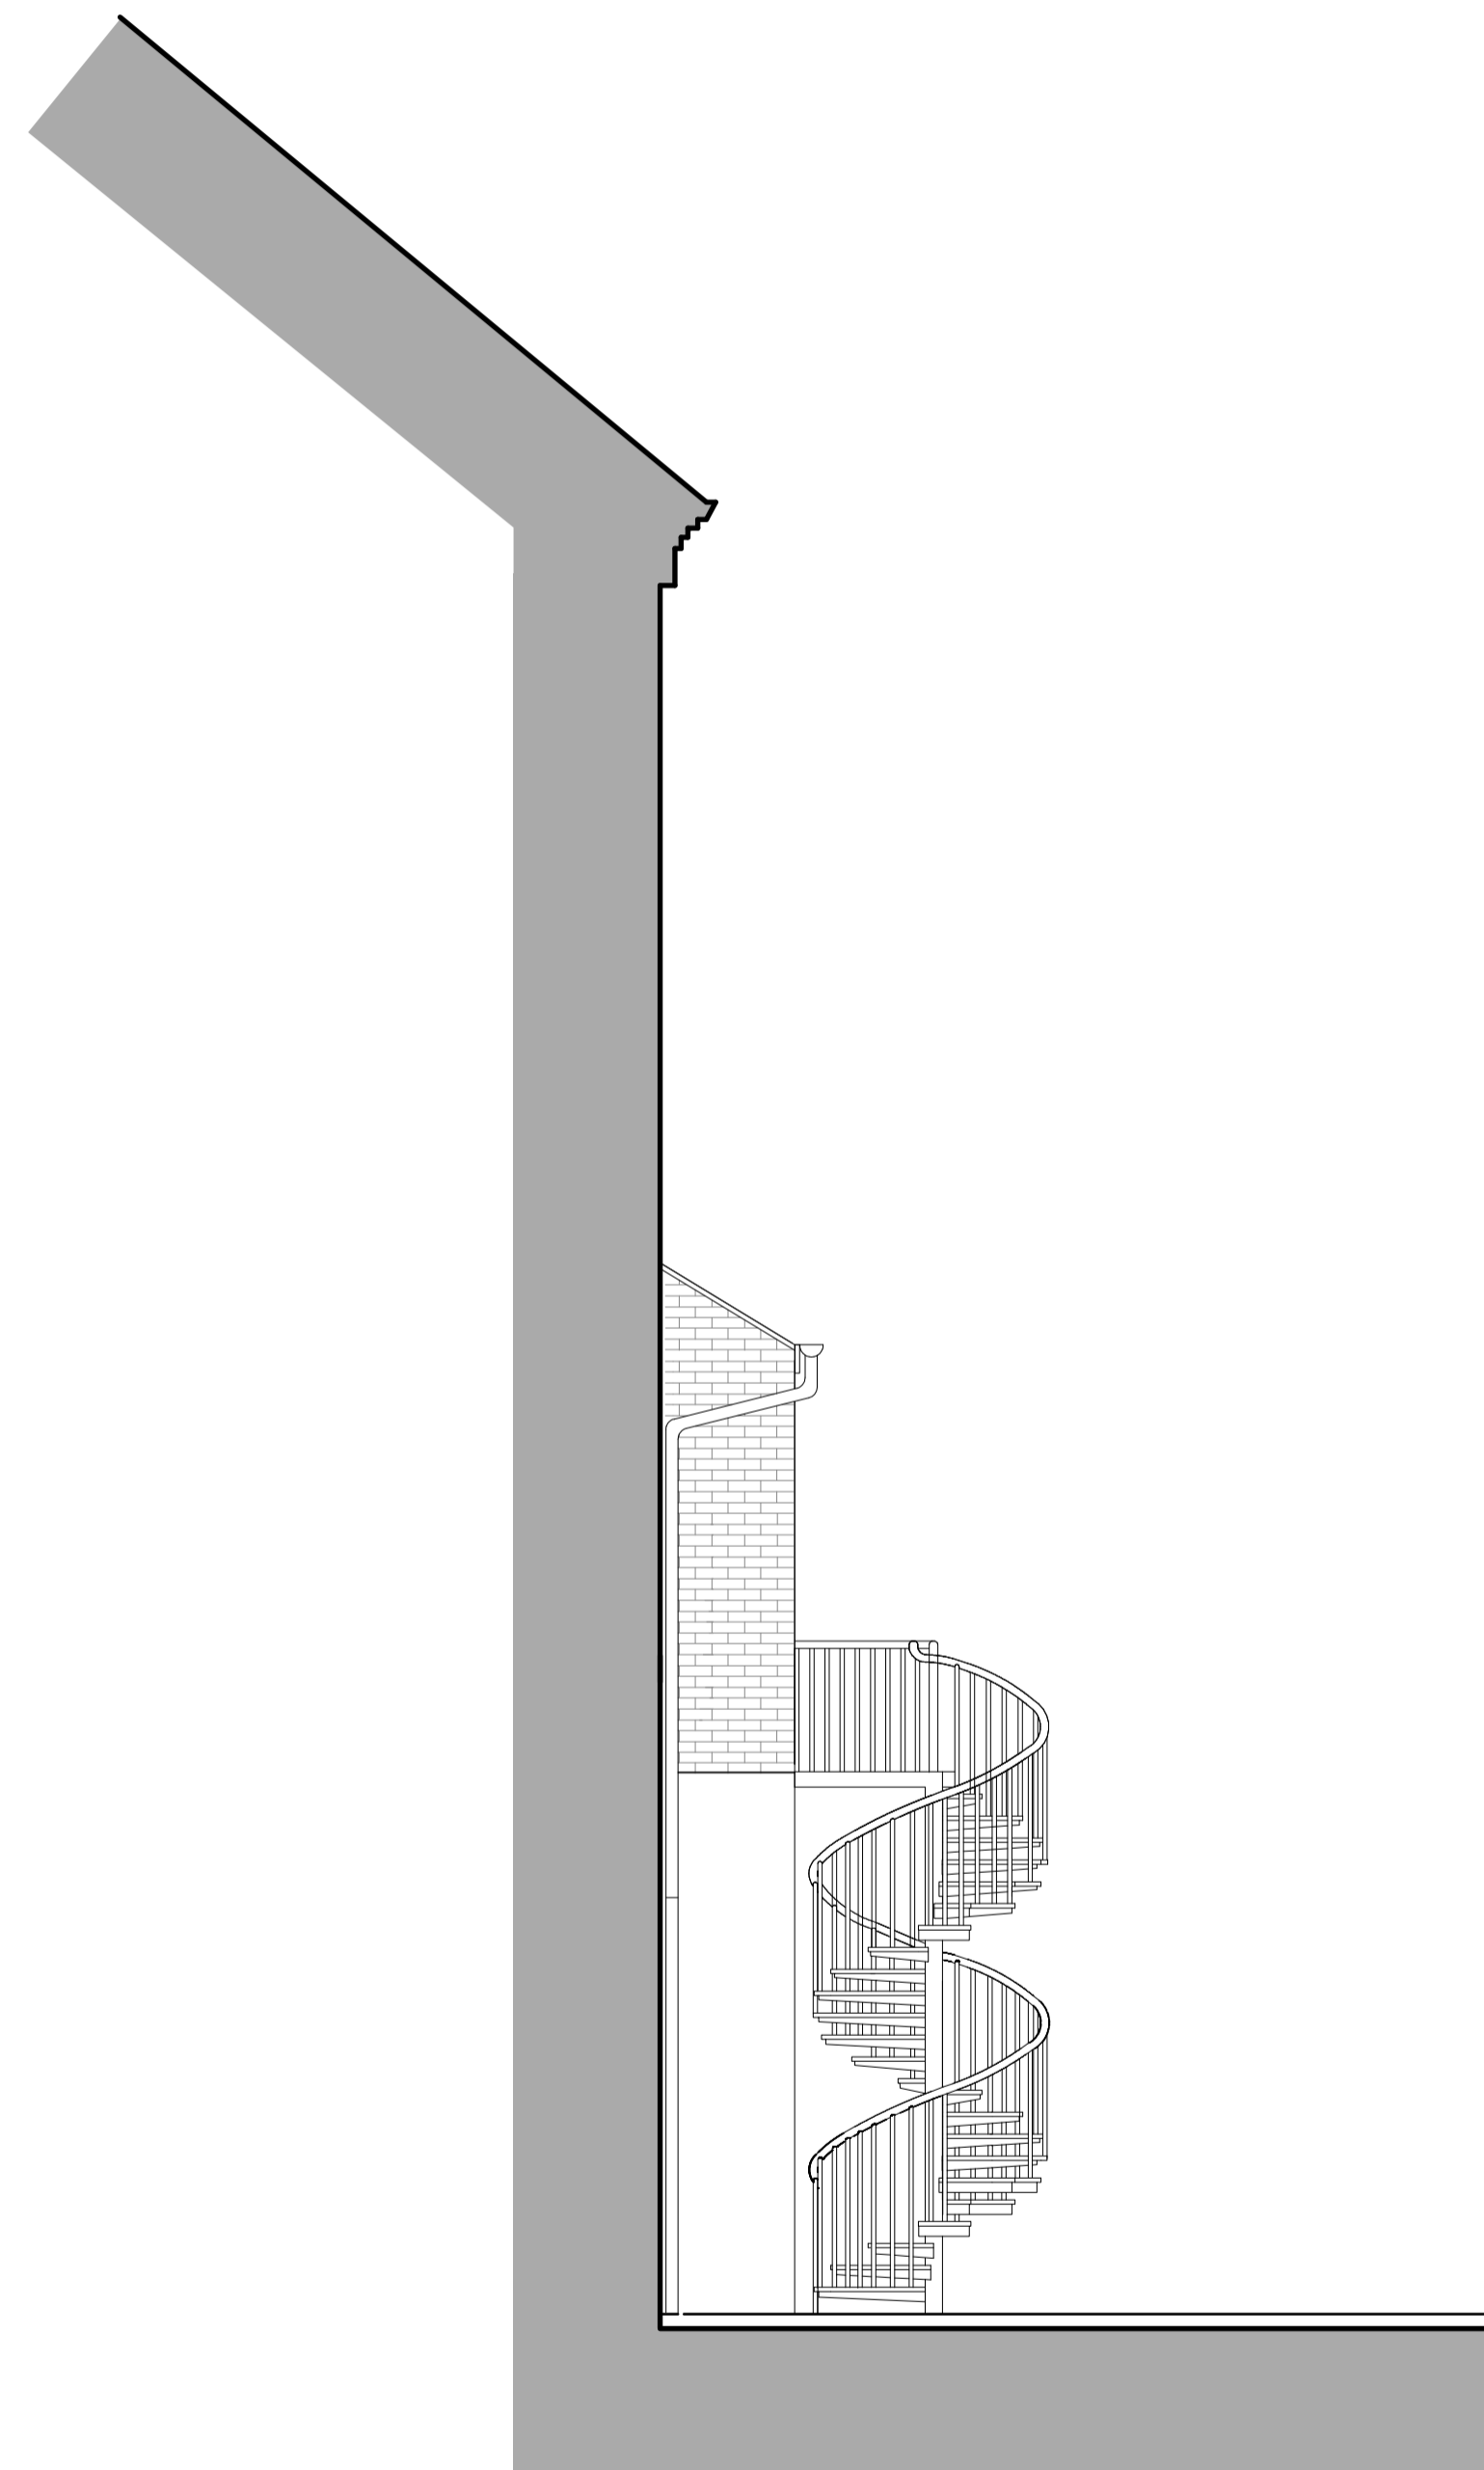

Existing Side Elevation 1

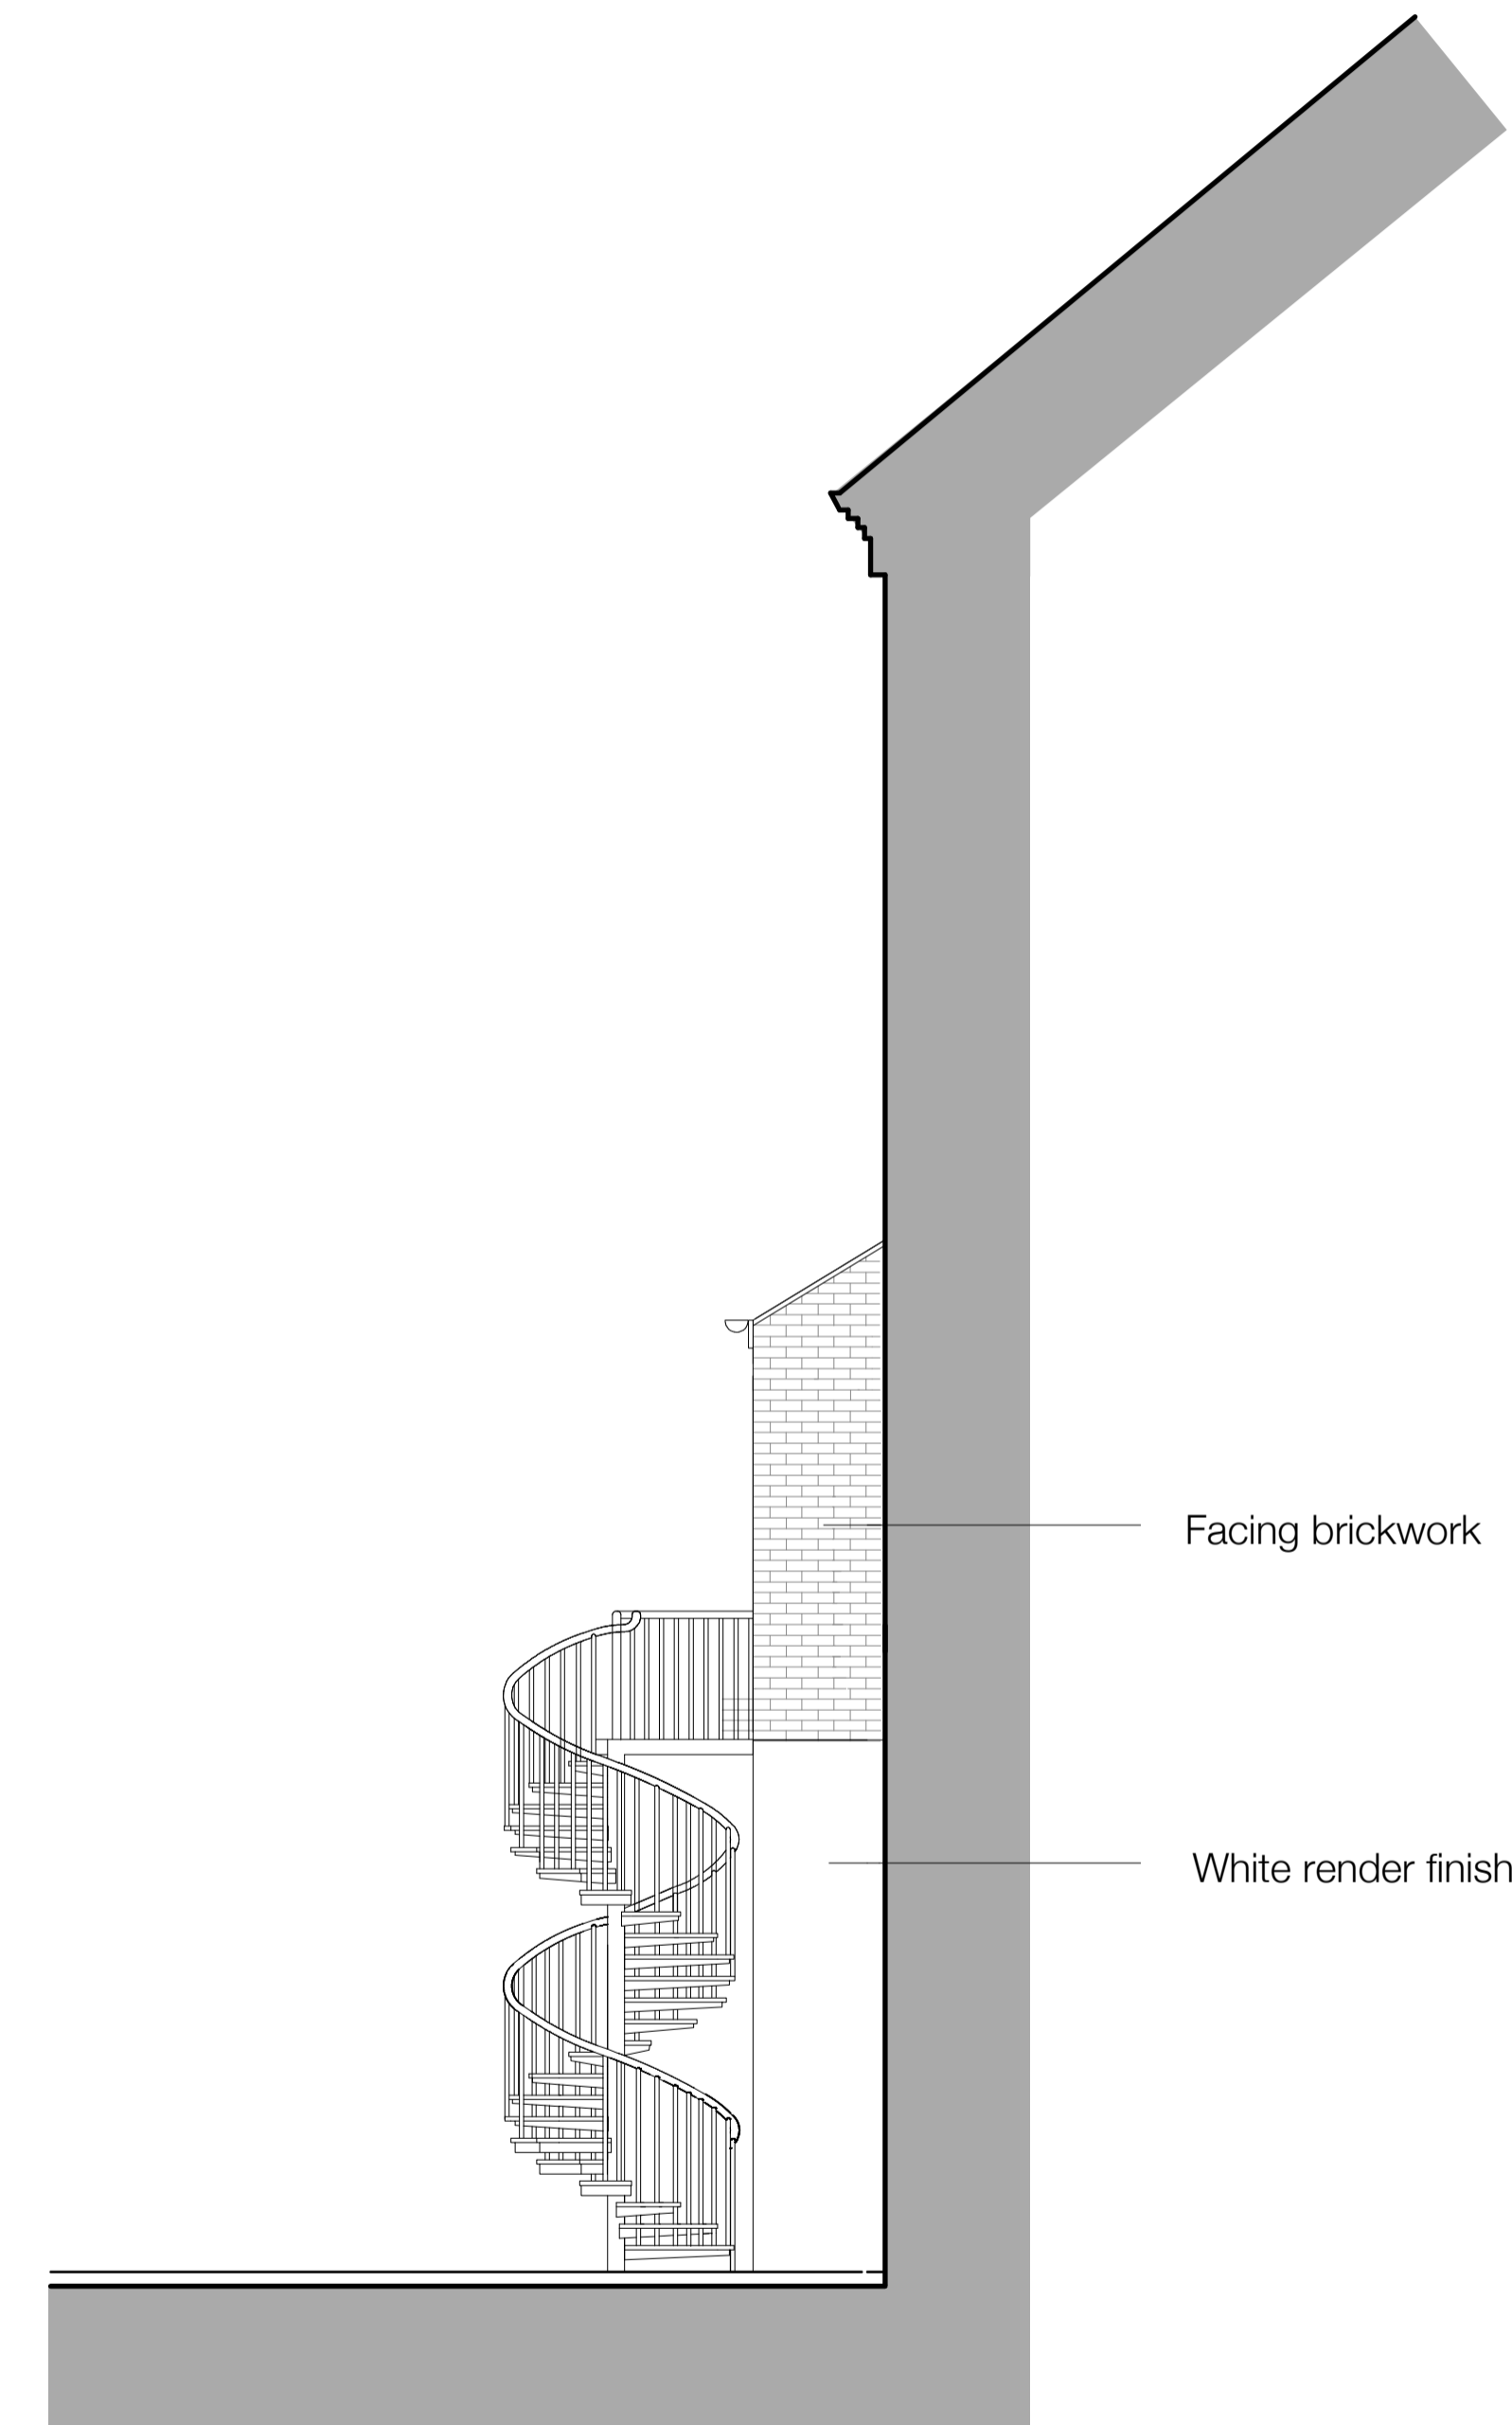

Existing Side Elevation 2

Project

39 Greencroft Gardens
London ,NW6 3LN

Client

Mr Chris Bush

Drawing Title

Existing Elevations

Scale

1:50@A1
1:100@A3

Job No

1880

Date

Jul. 2019

Drawing No

PL 200

Drawn

Revision No

Revision Date

Do not scale this drawing

PL200