


© This drawing is the property of mitzman architects. No disclosure or copy of it may be made without the written permission of Mitzman Architects.

**For construction purposes:**  
 - Do not scale this drawing.  
 - All dimensions and levels to be checked on site.  
 - Discrepancies to be reported to Mitzman Architects before proceeding.  
 - If in any doubt about information on this drawing contact Mitzman Architects.

REVISION NUMBER	DATE	BY	NOTES
P1	14/02/2020	OR	Issued for Planning

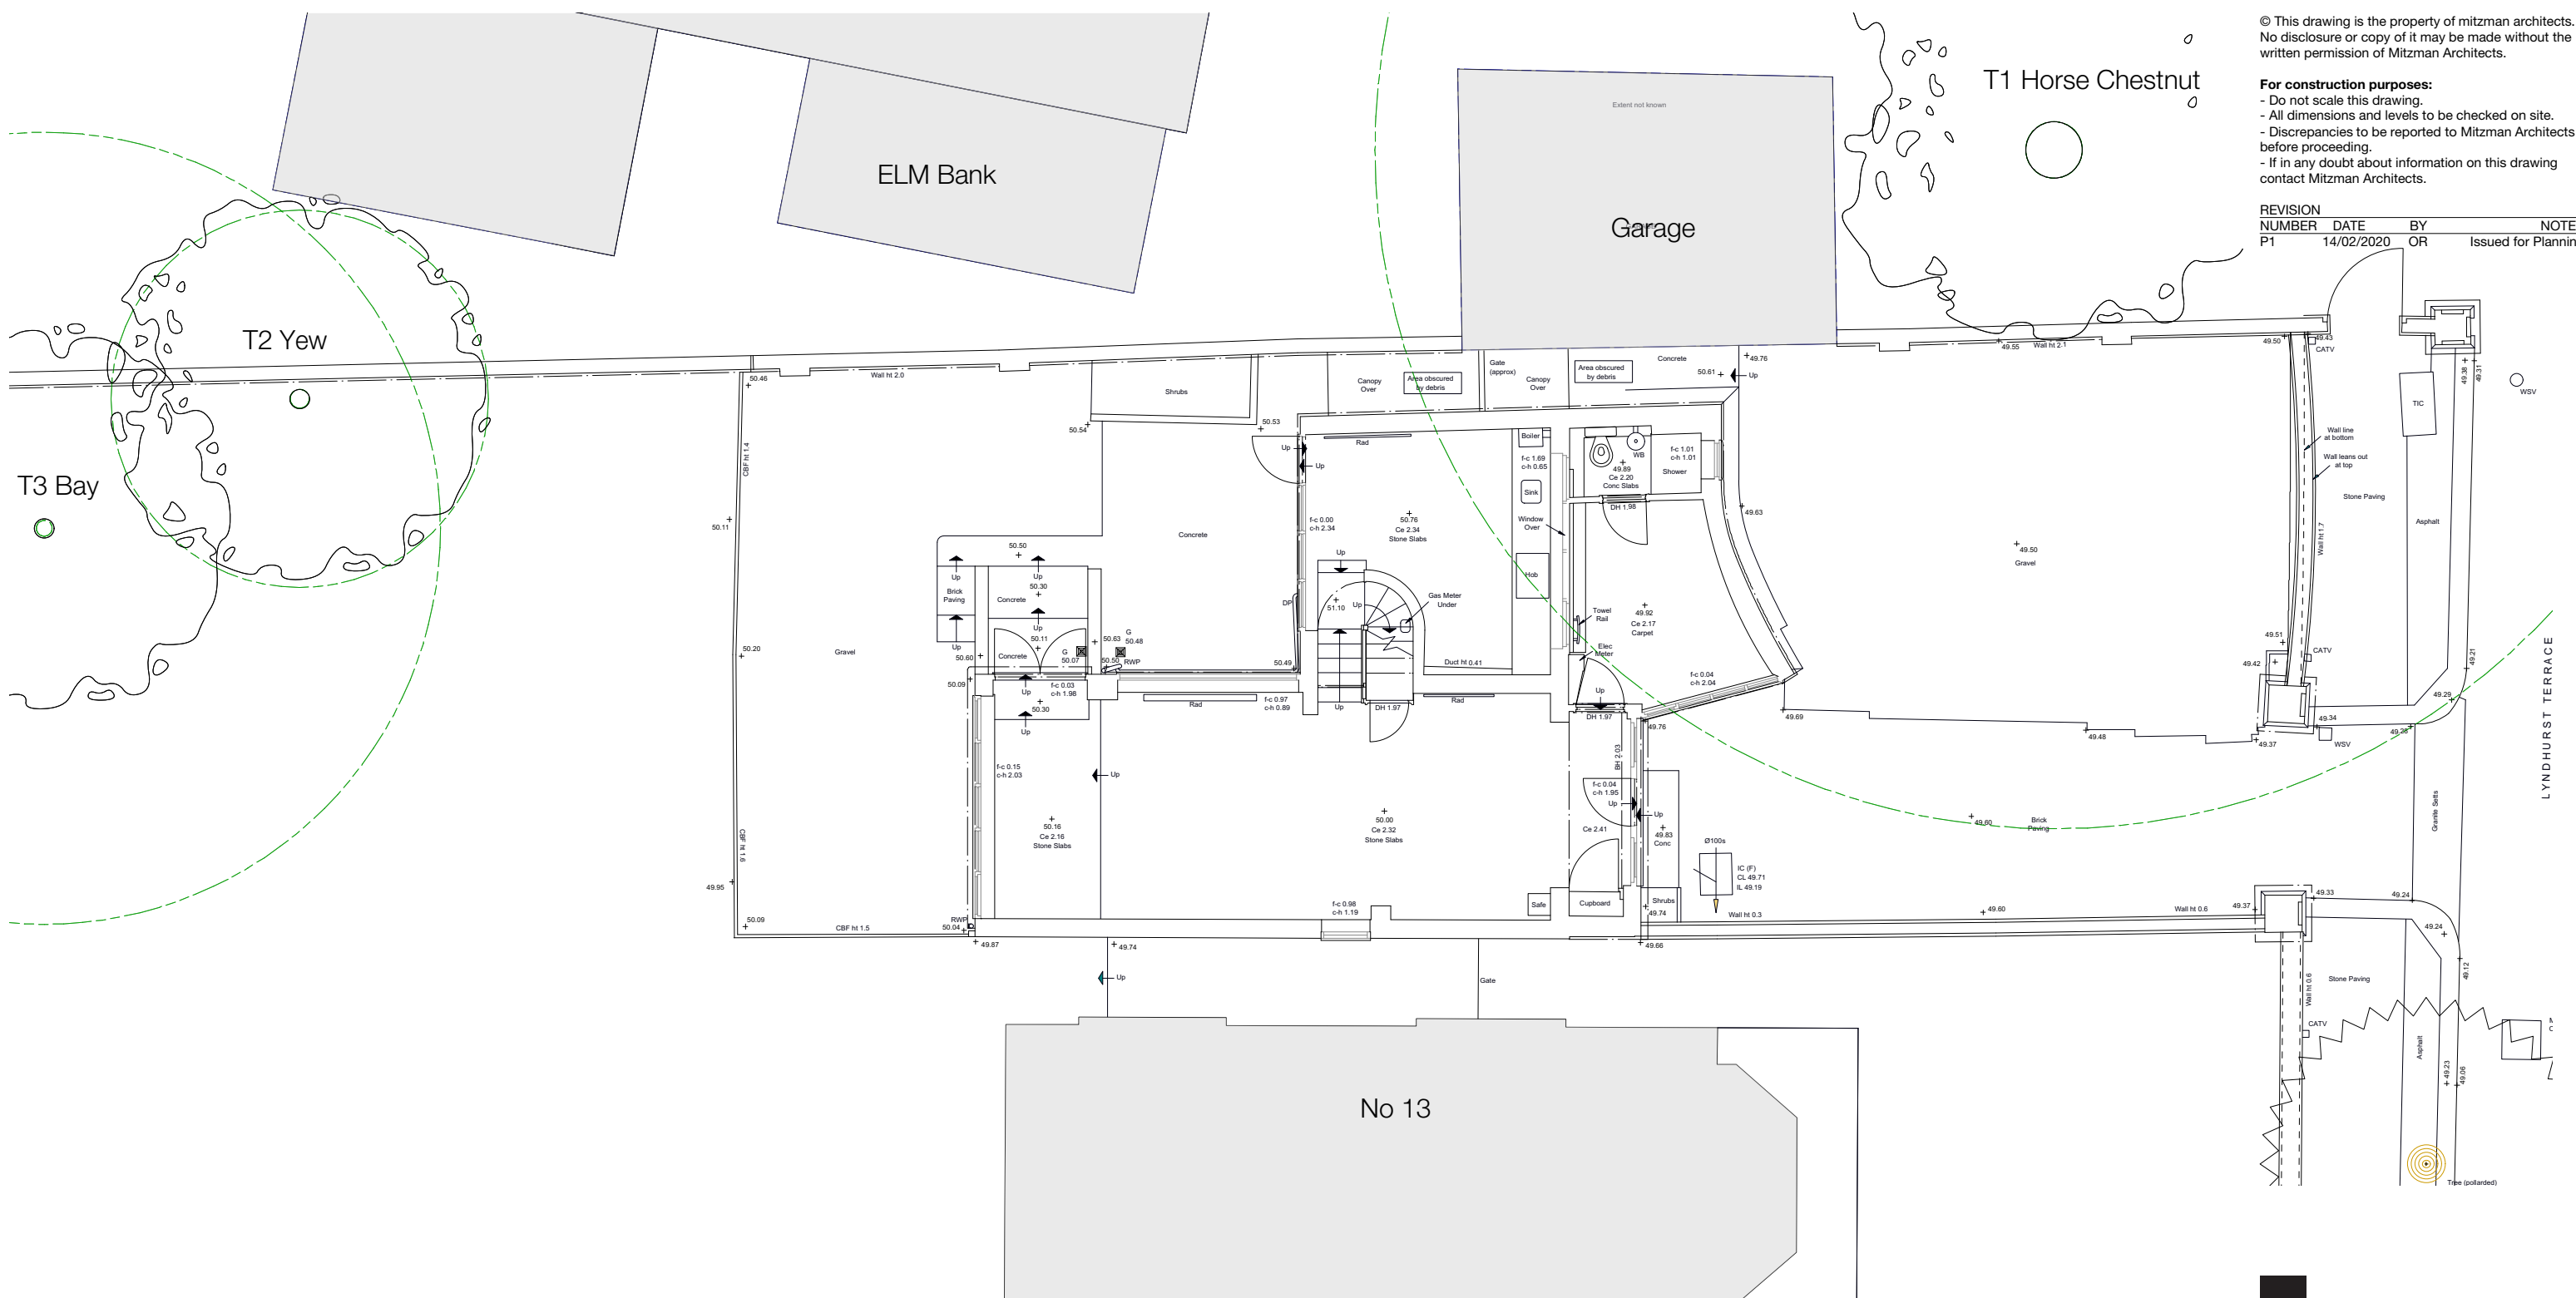

**M** MITZMAN architects llp  
 020 7722 8525 Unit 1 Primrose Mews  
 mail@mitzmanarchitects.com Sharpleshall Street  
 www.mitzmanarchitects.com London NW1 8YW

**CLIENT**  
 Carmel & Emanuel Mond


**PROJECT**  
 15 Lyndhurst Terrace, London NW3  
 5QA


**SHEET TITLE**  
 Existing Ground Floor Plan

**SCALE**  
 1:100

**DATE CREATED** 29/01/2020 **FILE REFERENCE** 297-A-P-Bldg

DRAWING NUMBER	REVISION
246-DWG-001	P1

 

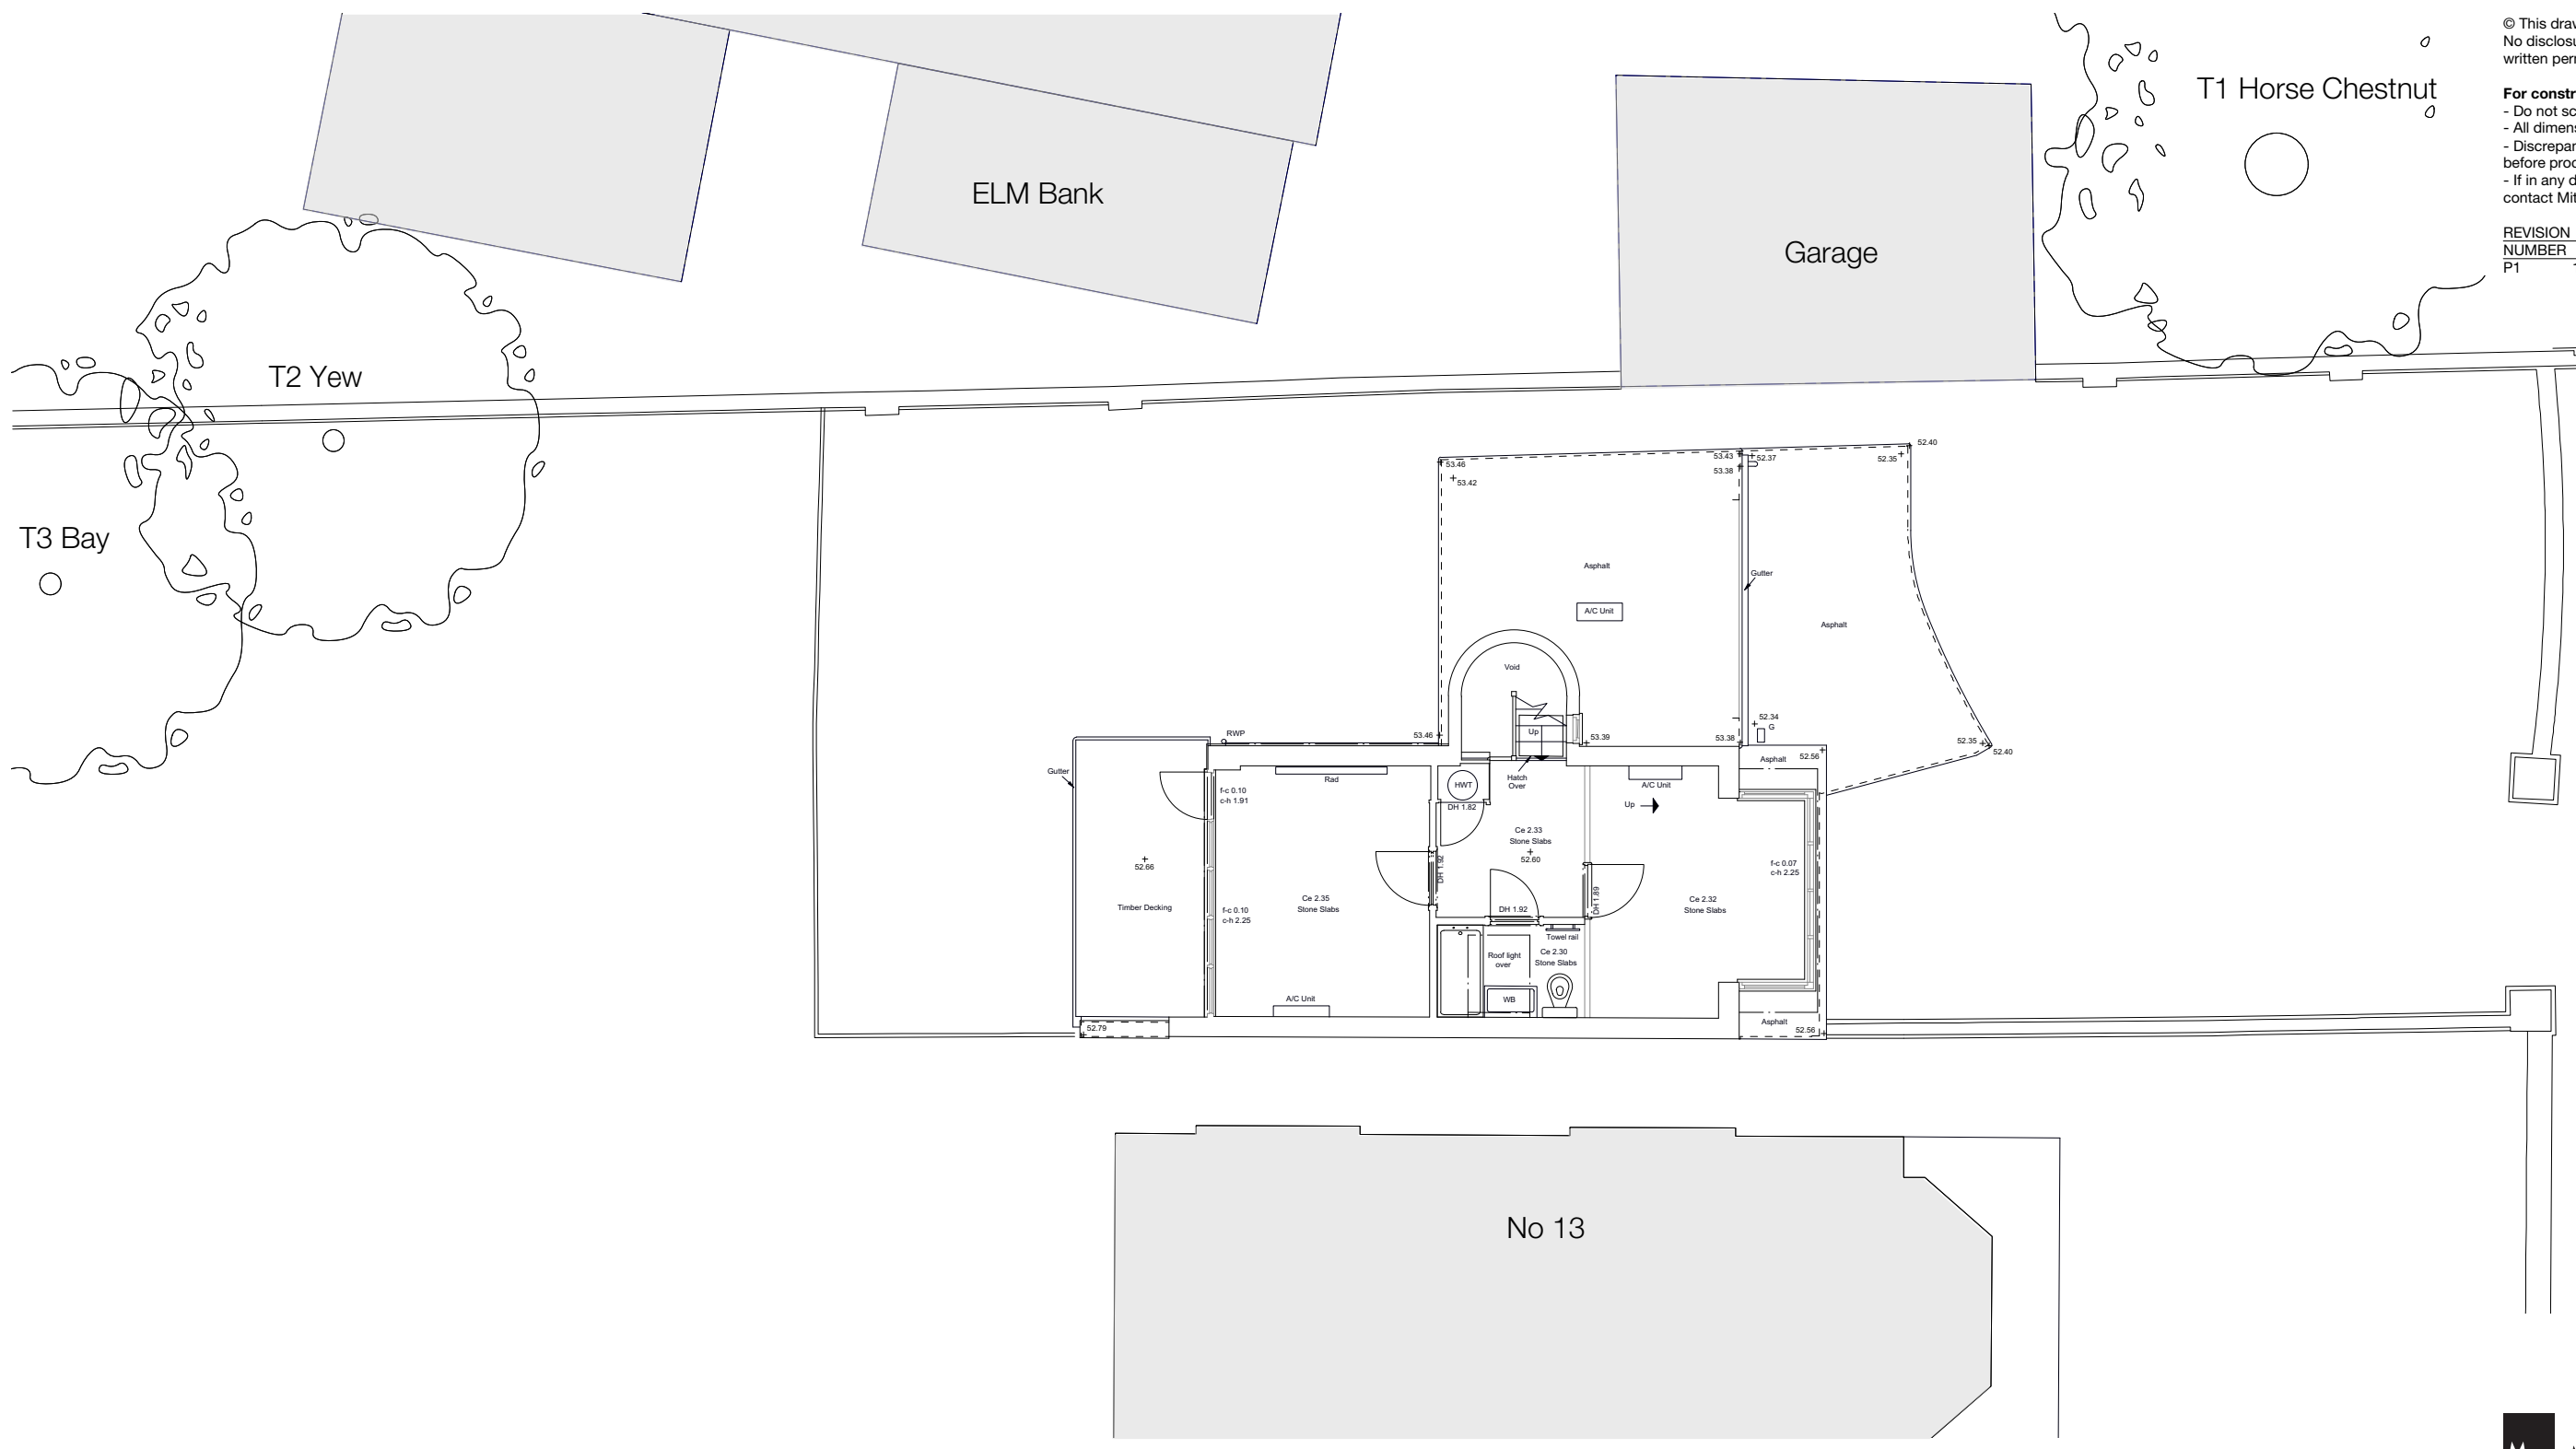

© This drawing is the property of mitzman architects. No disclosure or copy of it may be made without the written permission of Mitzman Architects.

- For construction purposes:**
- Do not scale this drawing.
  - All dimensions and levels to be checked on site.
  - Discrepancies to be reported to Mitzman Architects before proceeding.
  - If in any doubt about information on this drawing contact Mitzman Architects.

REVISION NUMBER	DATE	BY	NOTES
P1	14/02/2020	OR	Issued for Planning

**M<sub>a</sub> MITZMAN architects llp**  
 020 7722 8525 Unit 1 Primrose Mews  
 mail@mitzmanarchitects.com Sharpleshall Street  
 www.mitzmanarchitects.com London NW1 8YW

**CLIENT**  
 Carmel & Emanuel Mond


**PROJECT**  
 15 Lyndhurst Terrace, London NW3  
 5QA

**SHEET TITLE**  
 Existing First Floor Plan

**SCALE**  
 1:100

**DATE CREATED** 29/01/2020 **FILE REFERENCE** 297-A-P-Bldg


DRAWING NUMBER	REVISION
246-DWG-002	P1

 

© This drawing is the property of mitzman architects. No disclosure or copy of it may be made without the written permission of Mitzman Architects.

**For construction purposes:**  
 - Do not scale this drawing.  
 - All dimensions and levels to be checked on site.  
 - Discrepancies to be reported to Mitzman Architects before proceeding.  
 - If in any doubt about information on this drawing contact Mitzman Architects.

REVISION NUMBER	DATE	BY	NOTES
P1	14/02/2020	OR	Issued for Planning

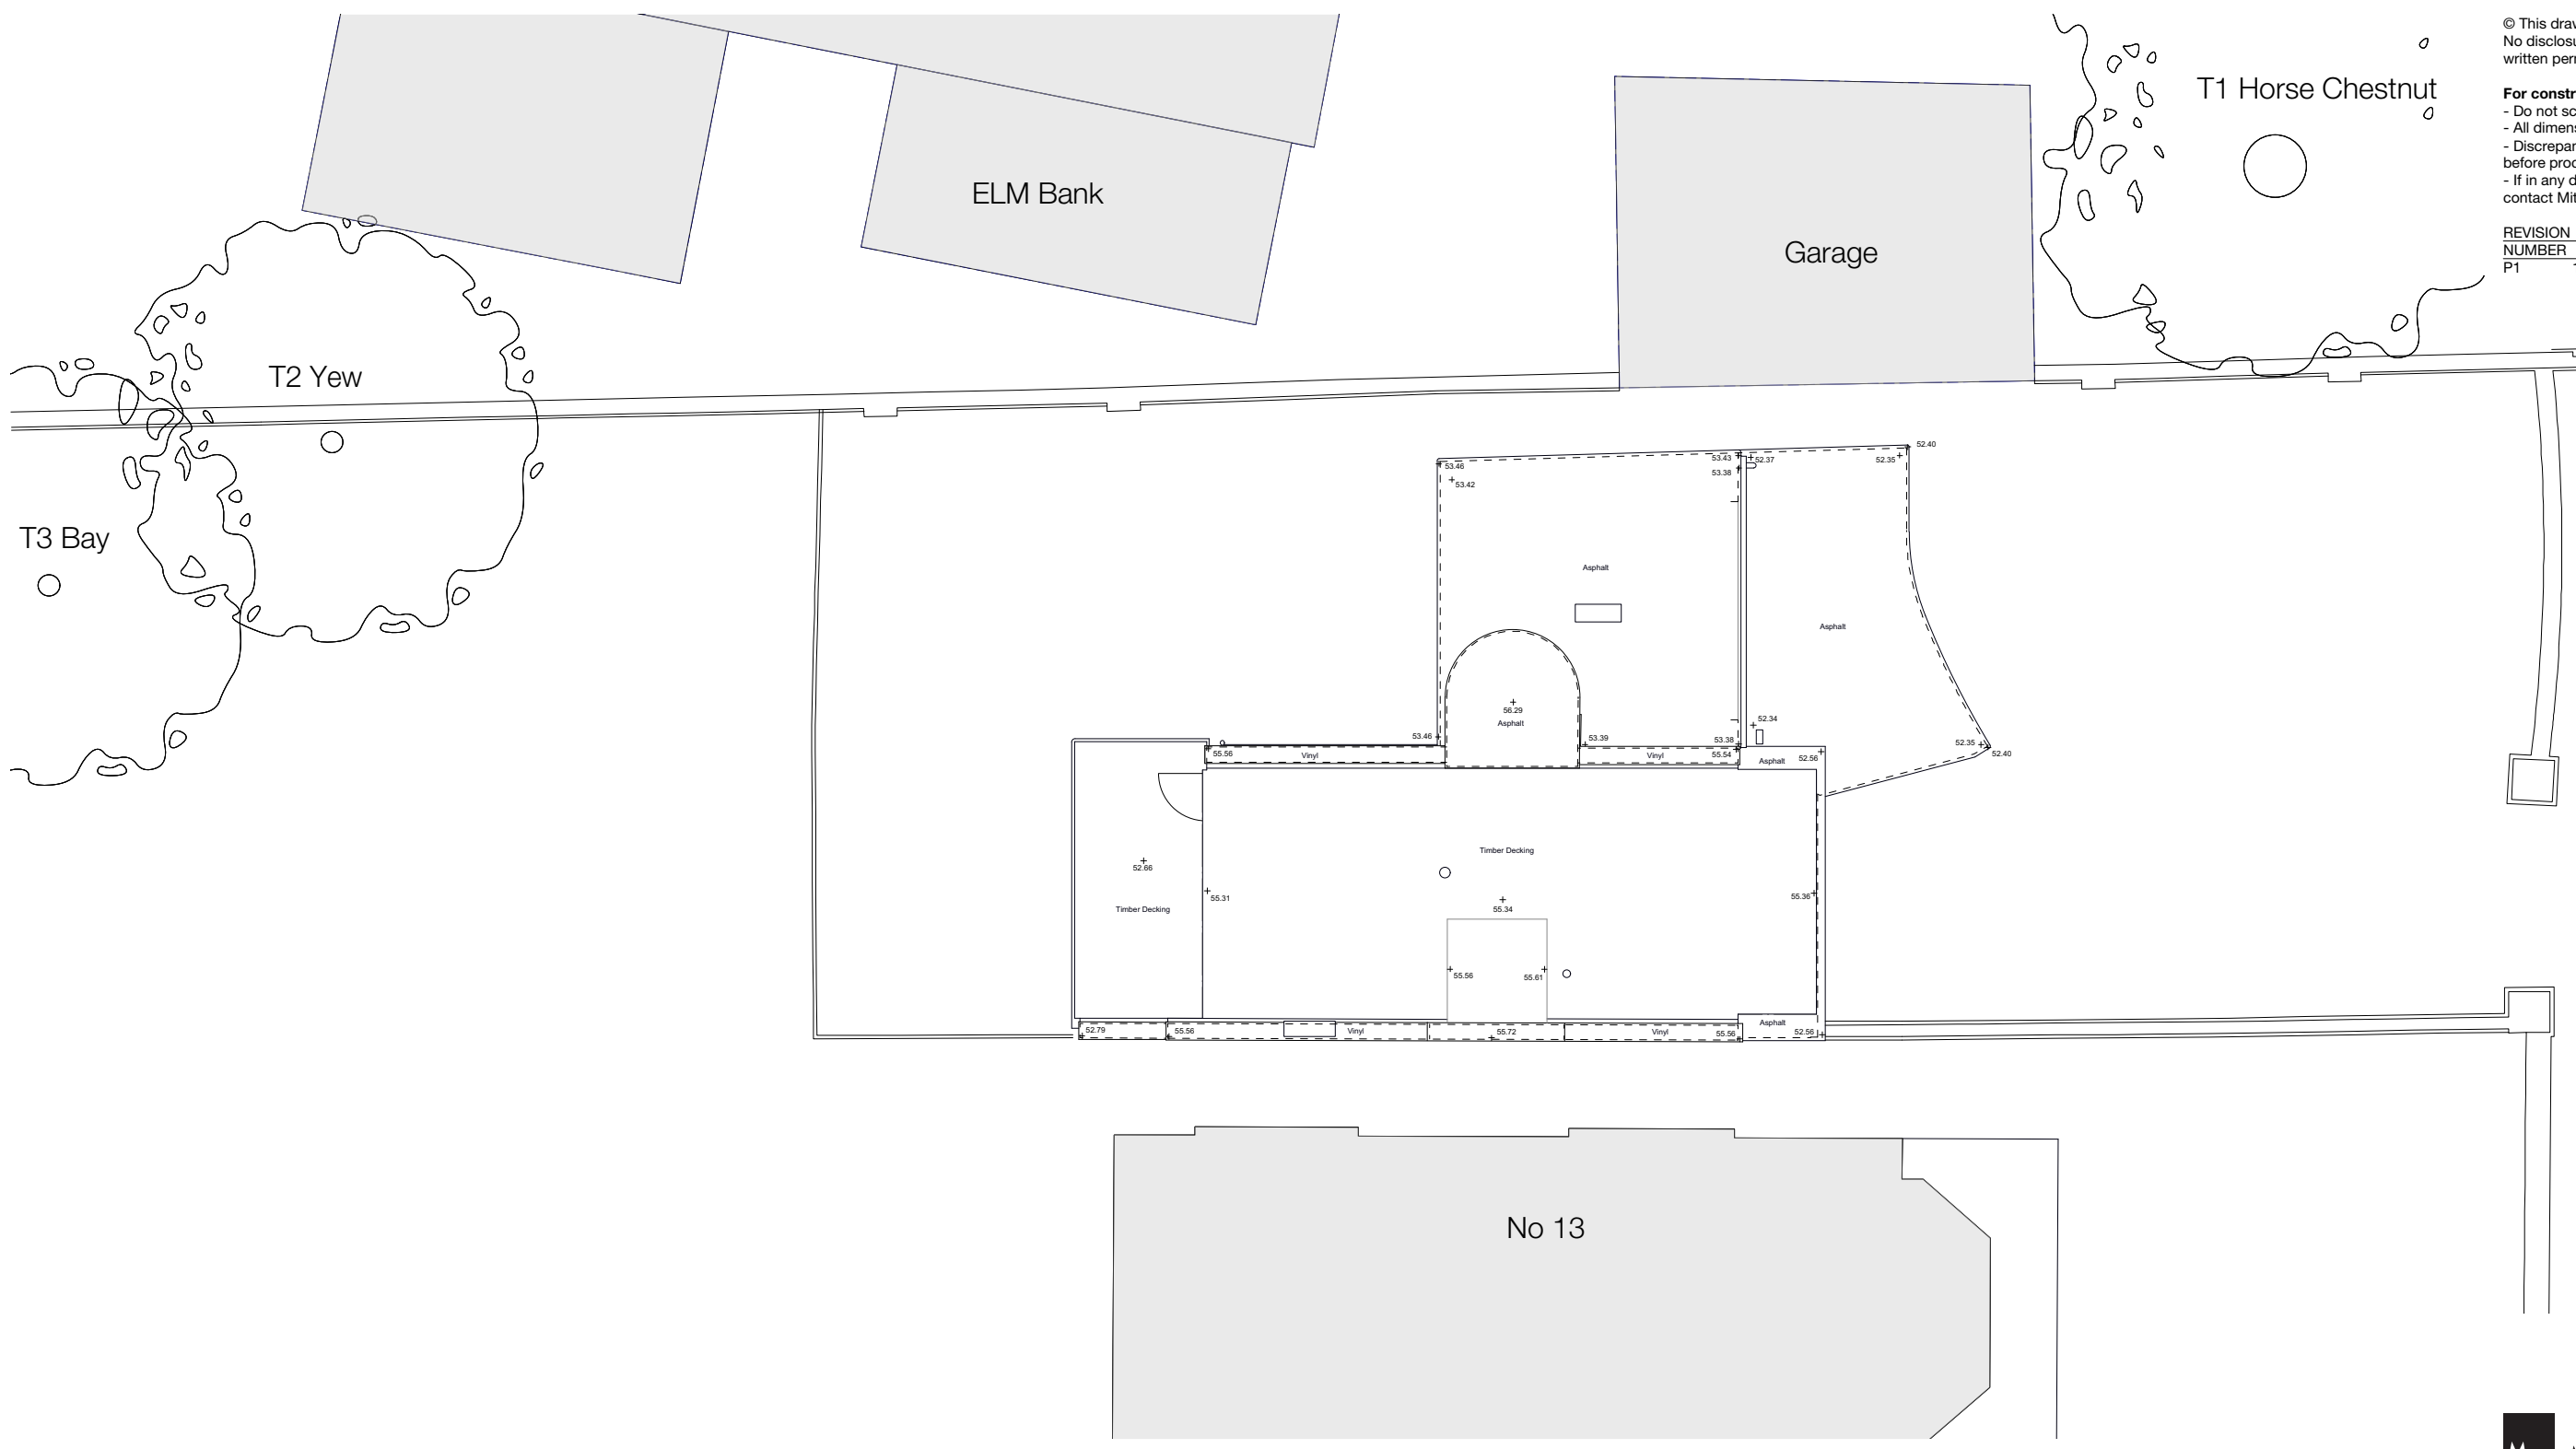

**M<sub>a</sub> MITZMAN architects llp**  
 020 7722 8525 Unit 1 Primrose Mews  
 mail@mitzmanarchitects.com Sharpleshall Street  
 www.mitzmanarchitects.com London NW1 8YW

**CLIENT**  
 Carmel & Emanuel Mond

**PROJECT**  
 15 Lyndhurst Terrace, London NW3  
 5QA

**SHEET TITLE**  
 Existing Roof Plan

**SCALE**  
 1:100

**DATE CREATED** 29/01/2020 **FILE REFERENCE** 297-A-P-Bldg

DRAWING NUMBER	REVISION
246-DWG-003	P1

