

Section A-A


Existing air extraction pump removed and roof made good



Part Rear Elevation

New 'Lobster back' terminal see Clean Air Systems drawing 05133-01-01

Existing air extraction pump removed and roof made good

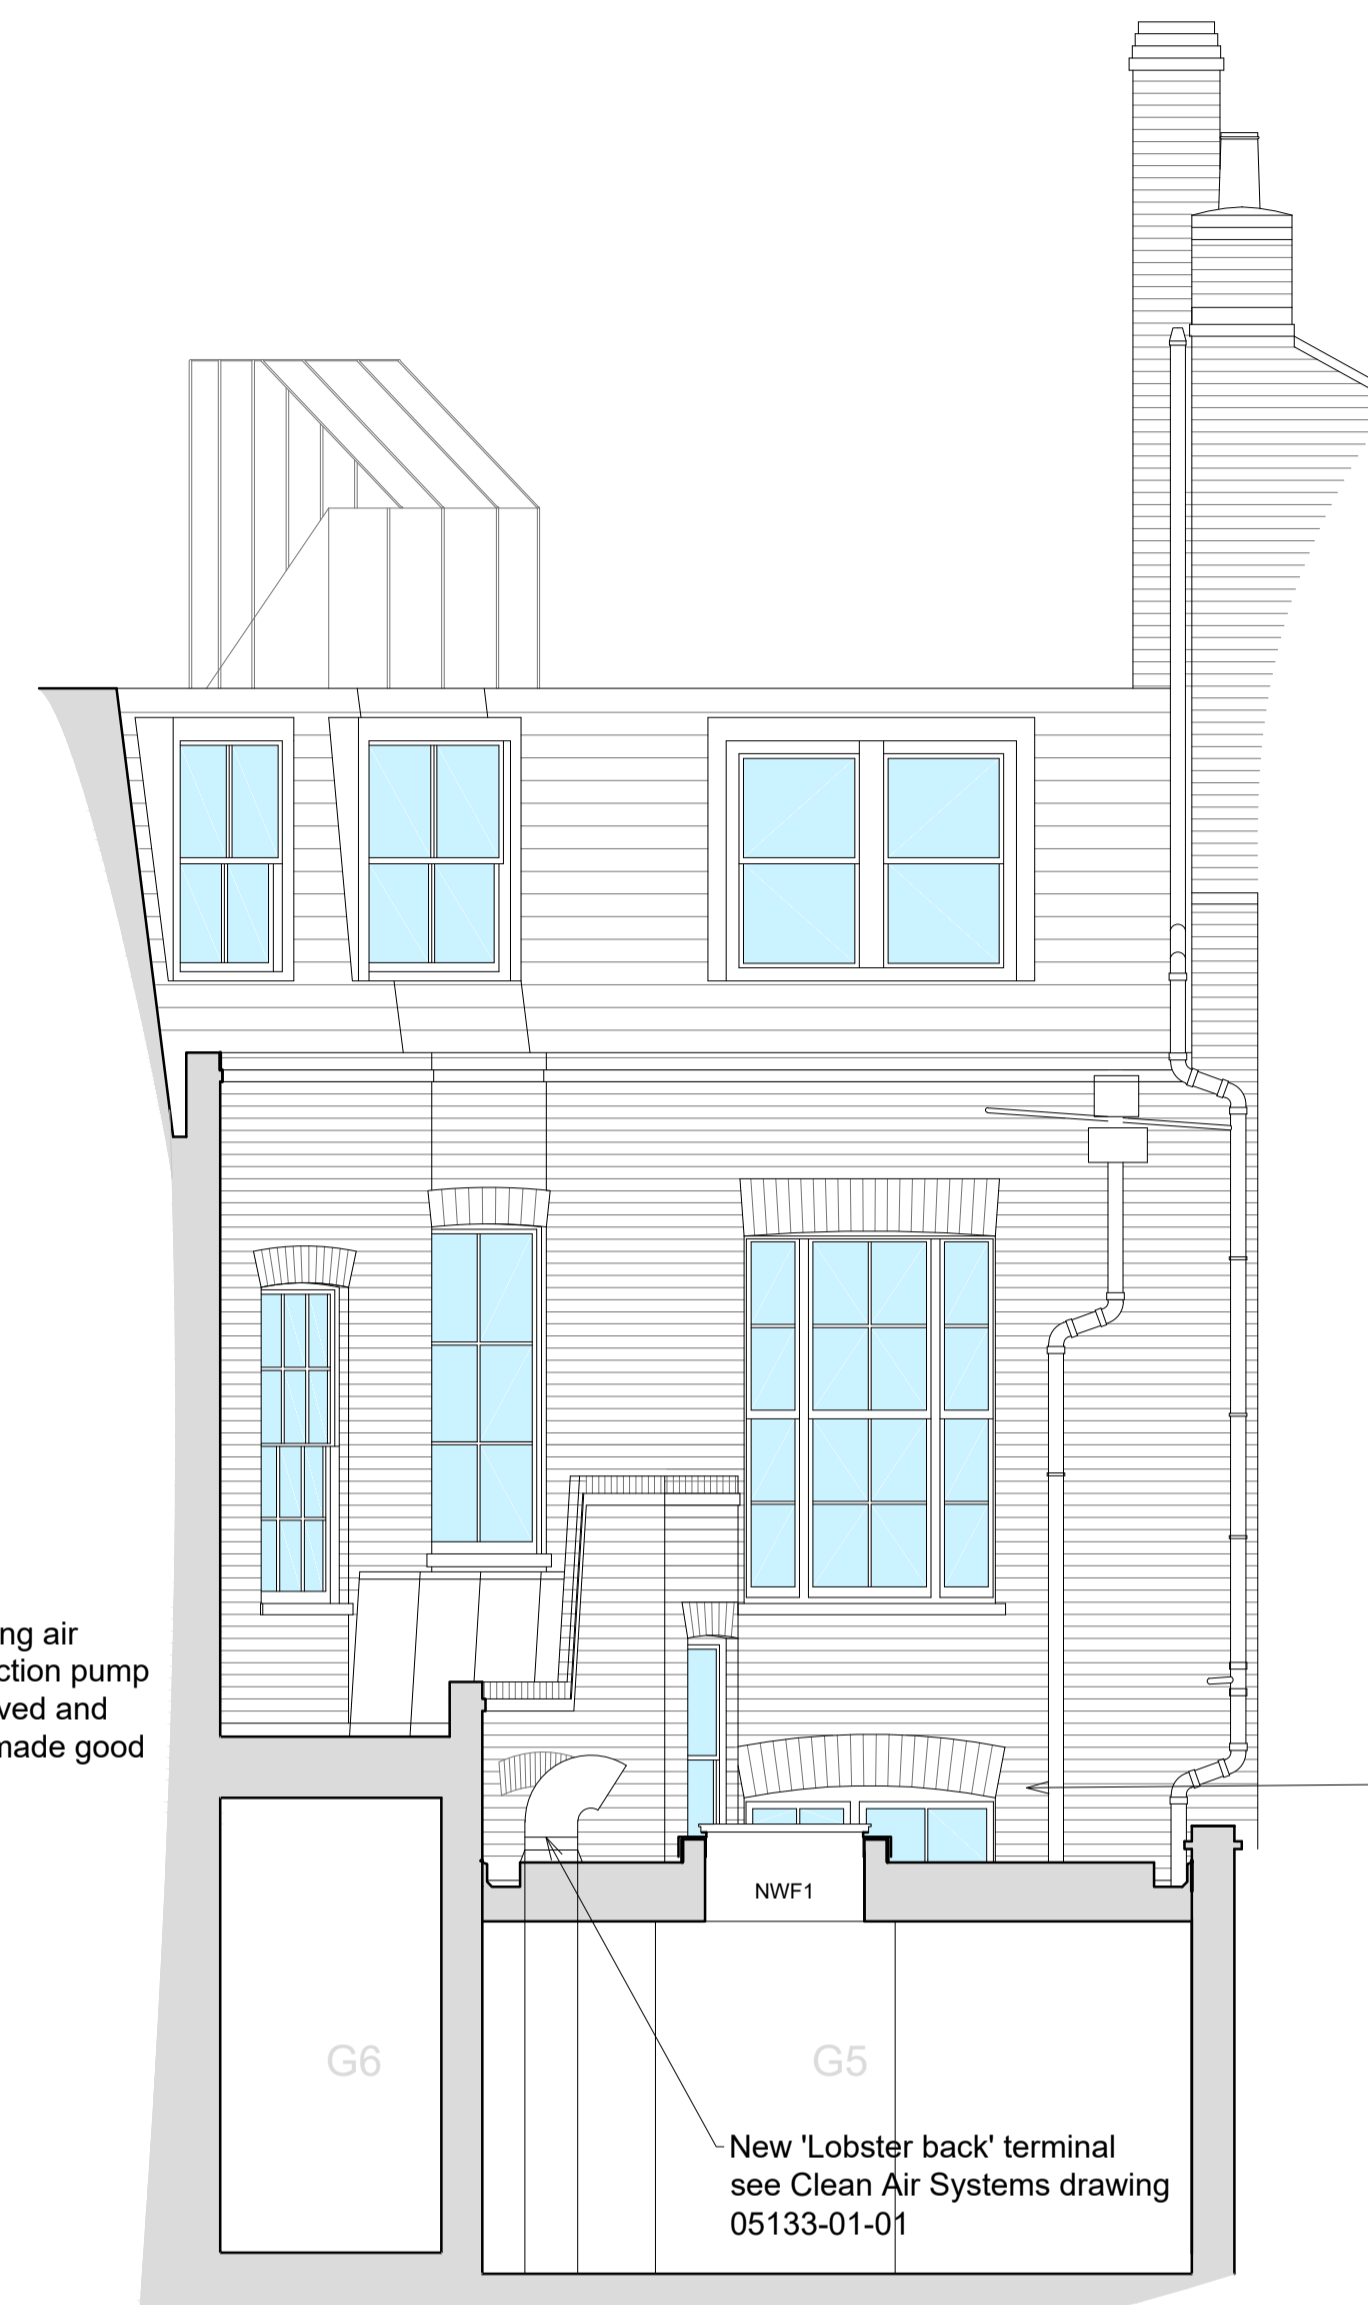

Rear Elevation

New 'Lobster back' terminal see Clean Air Systems drawing 05133-01-01

Existing air extraction pump removed and roof made good

Rev. A. 6 Feb 2020. Existing extract fan shown removed and roof repaired.

Revisions

Client

Job title

1 PAKENHAM STREET,
LONDON
WC1X 0LA

Drawing title

REAR ELEVATIONS and
SECTION
AS PROPOSED

Scale	Date	Drawn
1:50@A1	Sept 2019	SCM

BRILL ■ OWEN
CHARTERED ARCHITECTS
Grove House, 2B Lichfield Grove, London N3 2JP
Telephone: 020 8349 0037. Fax: 020 8349 0092
E-mail: architects@brillowen.co.uk

13-808 P-03A

