






OXFORD STREET EATERY EXTERNAL CONCEPT studioonedesign

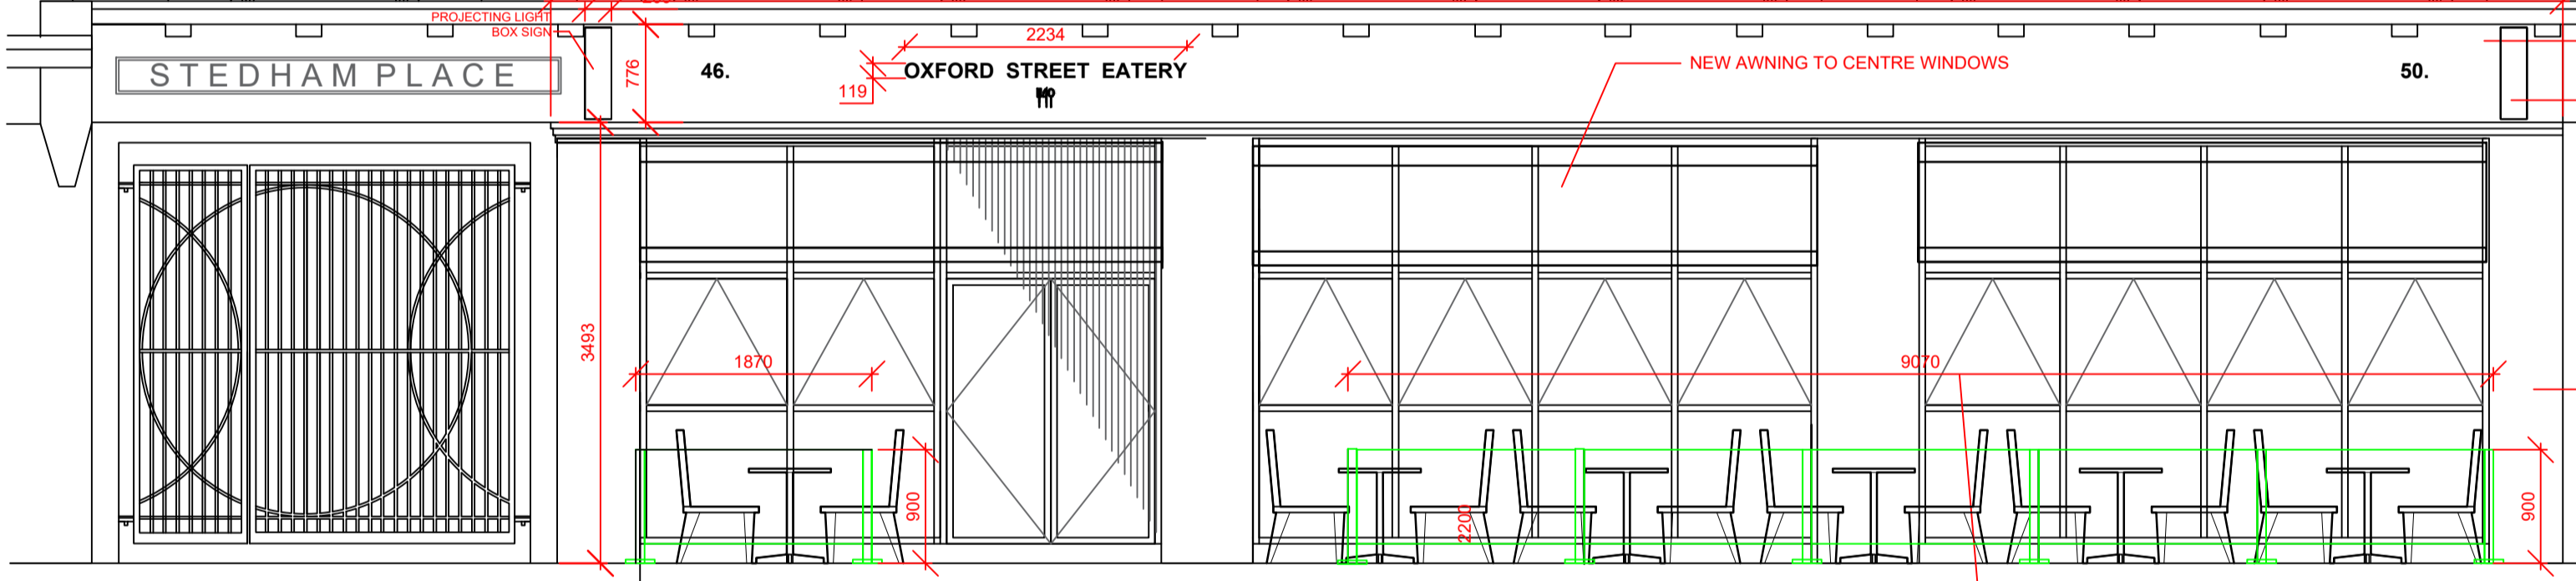

PROPOSED SHOPFRONT ELEVATION SCALE 1:50

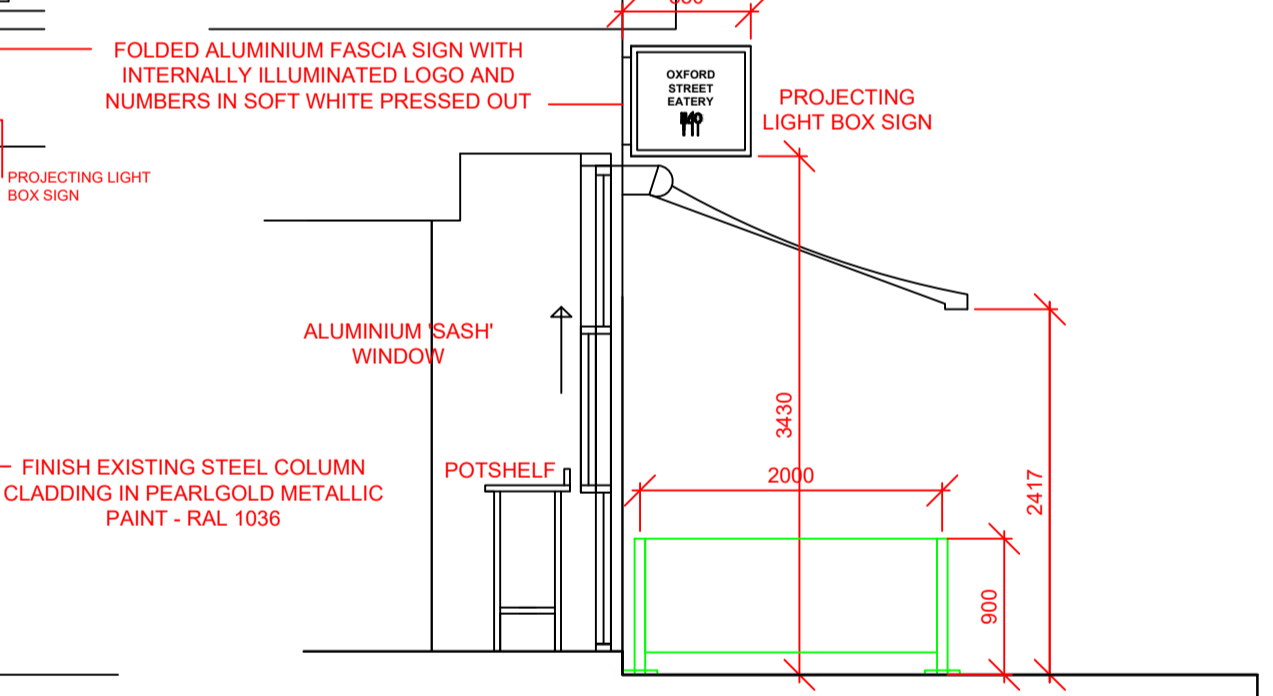

SHOPFRONT SECTION THRO' SCALE 1:50

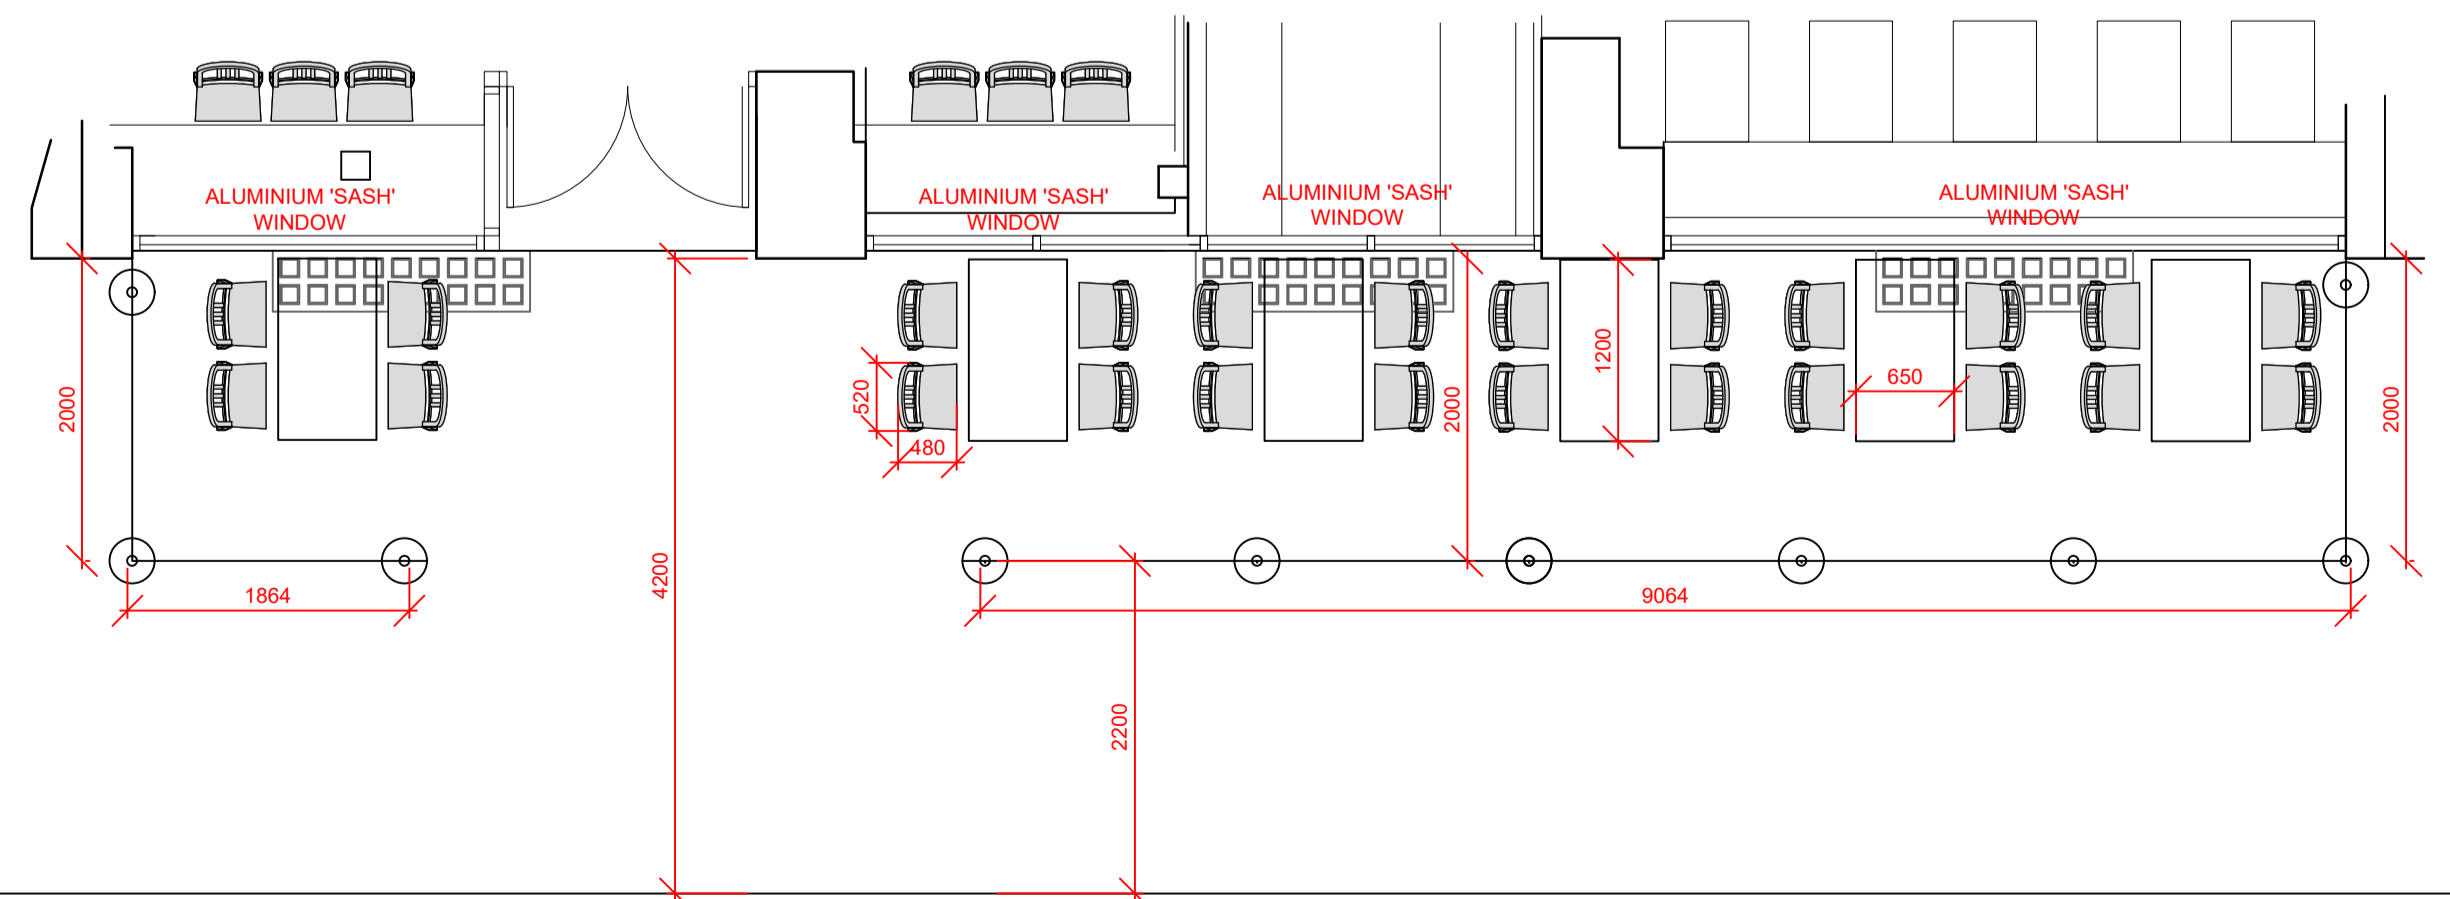

SHOPFRONT PART PLAN' SCALE 1:50

REV_B	07_02_2020	EXTERNAL CHAIR DIMENSIONS ADDED
REV_A	25_10_2019	PROJECTING SIGNS ALTERED
PROJECT:		
MR TURAL KERIMOV ET London Ltd 915 High Road London N12 8QJ		
DRAWING TITLE:		
Proposed Shopfront		
ISSUE:		
PLANNING		
SCALE:	DATE:	JOB NO:
1_50 @ A1	OCT_2019	03
		REV:
		B
STUDIO ONE DESIGN, Studio 81, METROPOLITAN HOUSE, SWINWELL GATESHEAD, NE16 3AG		
T 07784 850 162 E gerard@studioonedesign.uk W www.studioonedesign.uk		

