



PL00 -
 Rev. Date
 For planning
 Reason for Issue
 Project
WELLSCOURT
 Oriol Place
 NW3 1QN

Title Proposed Rear elevation			
Job No.	Date	Drawn	Revision
A1807	January 2020	JG	PL00
Scale	Drawing No.		
1:50 @A1 1:100 @A3	P-A101		

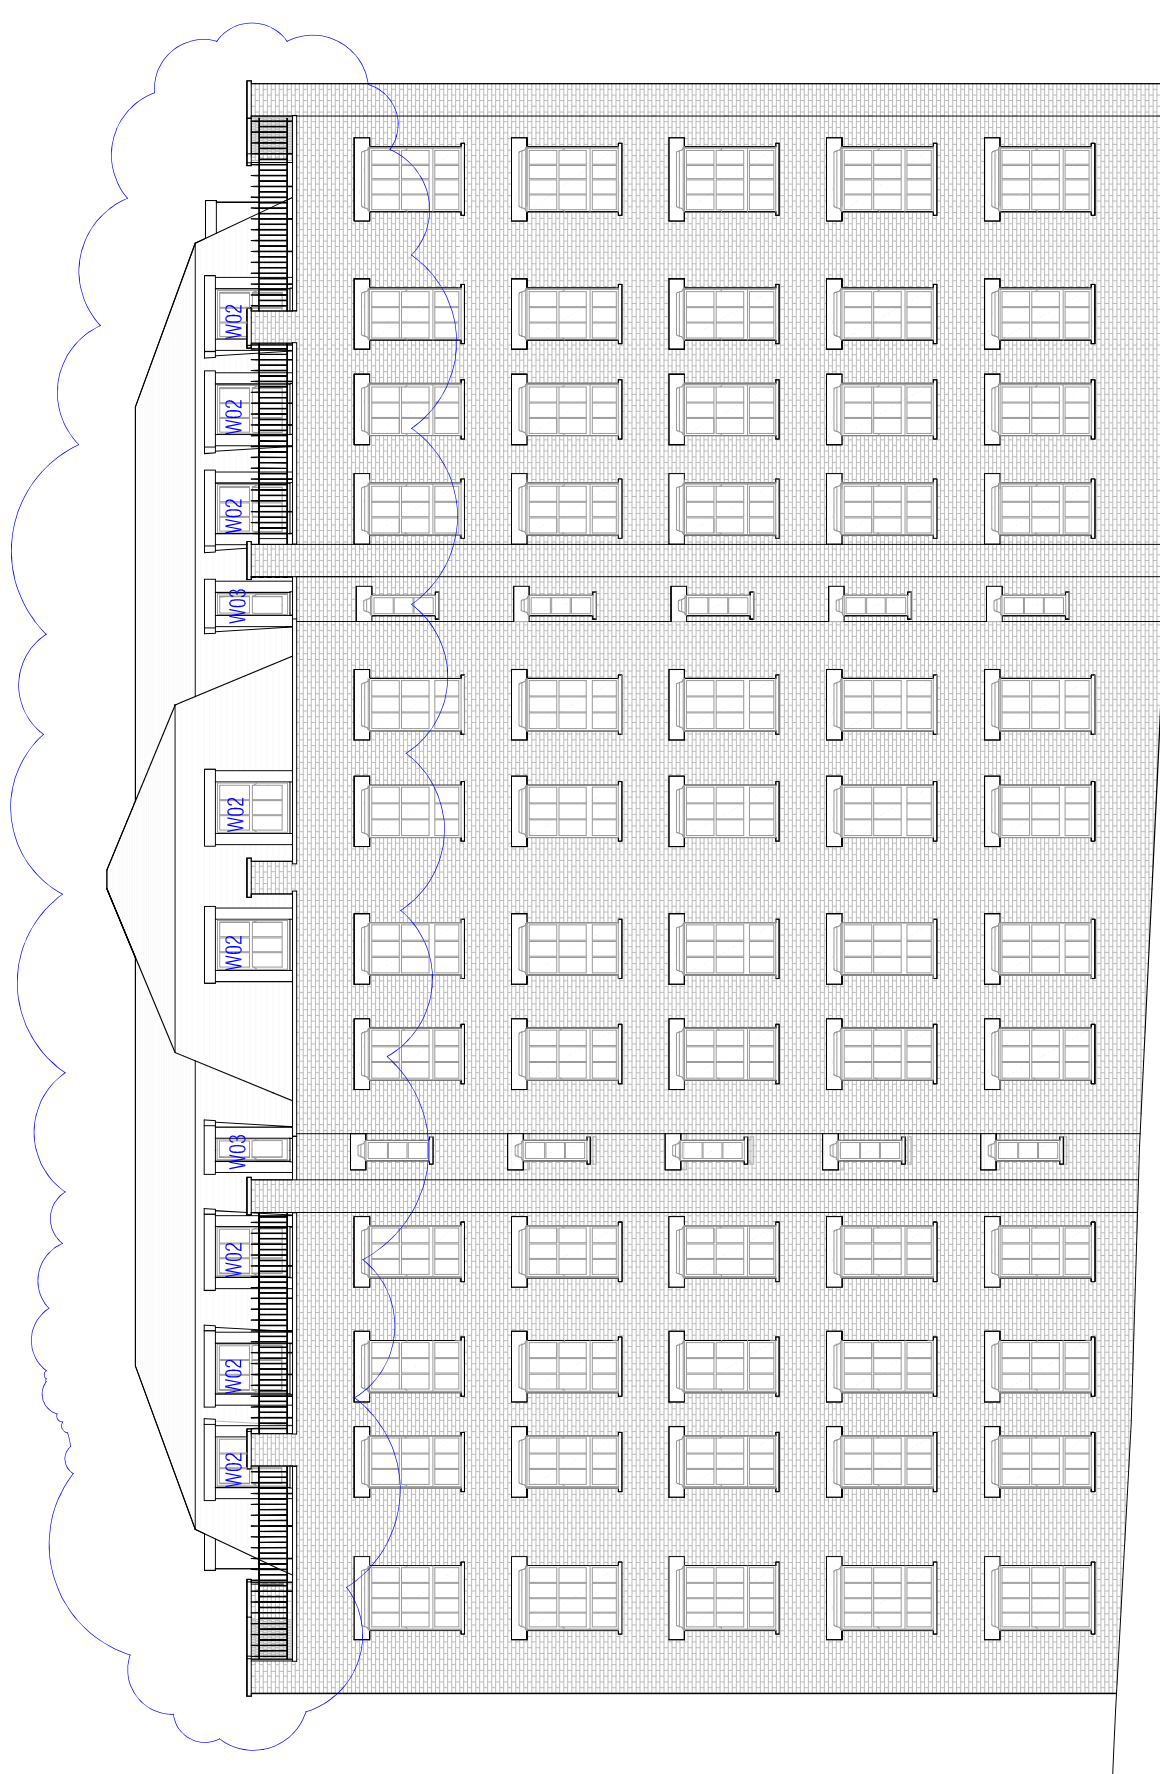

00_Rear elevation - (South facade)

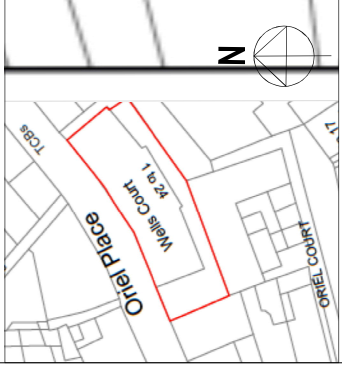


Rev.	Date	For planning	Reason for Issue
PL00	-	-	-

Project
WELLS COURT
Oriol Place
NW3 1QN


Title
Proposed East&West elevation

Job No.	Date	Drawn
A1807	January 2020	JG

Scale	Drawing No.	Revision
1:50 @A1	P-A102	PL00
1:100 @A3		

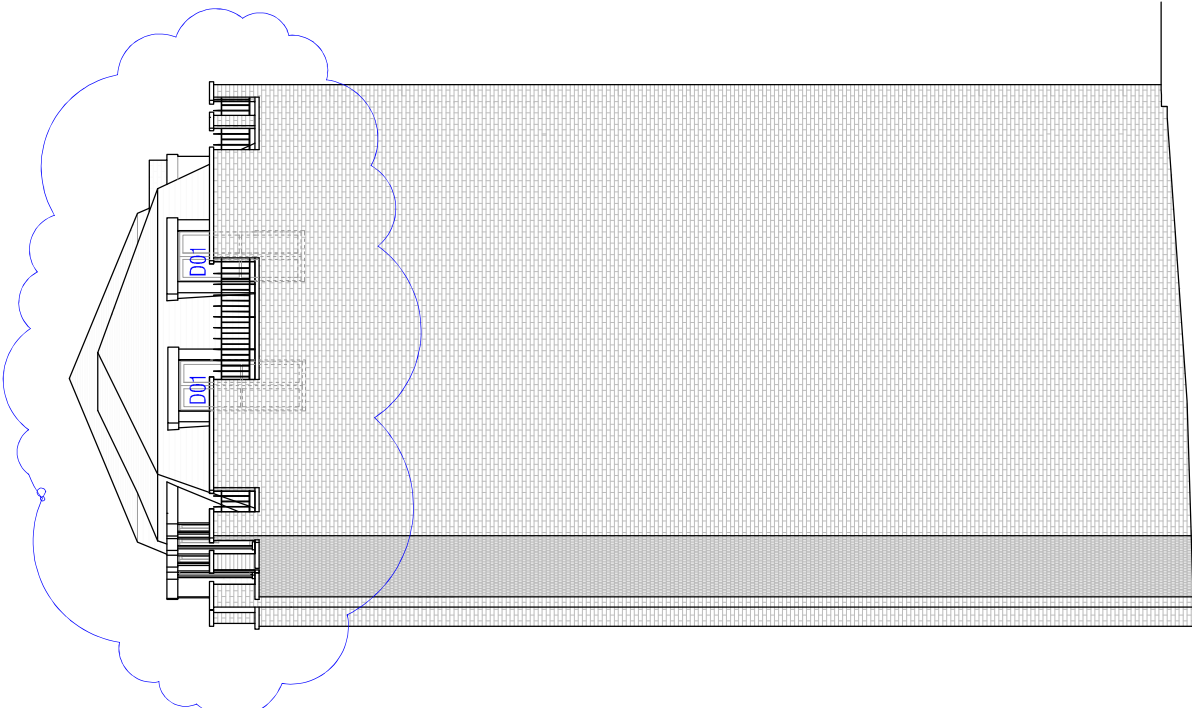

01_Proposed East side elevation

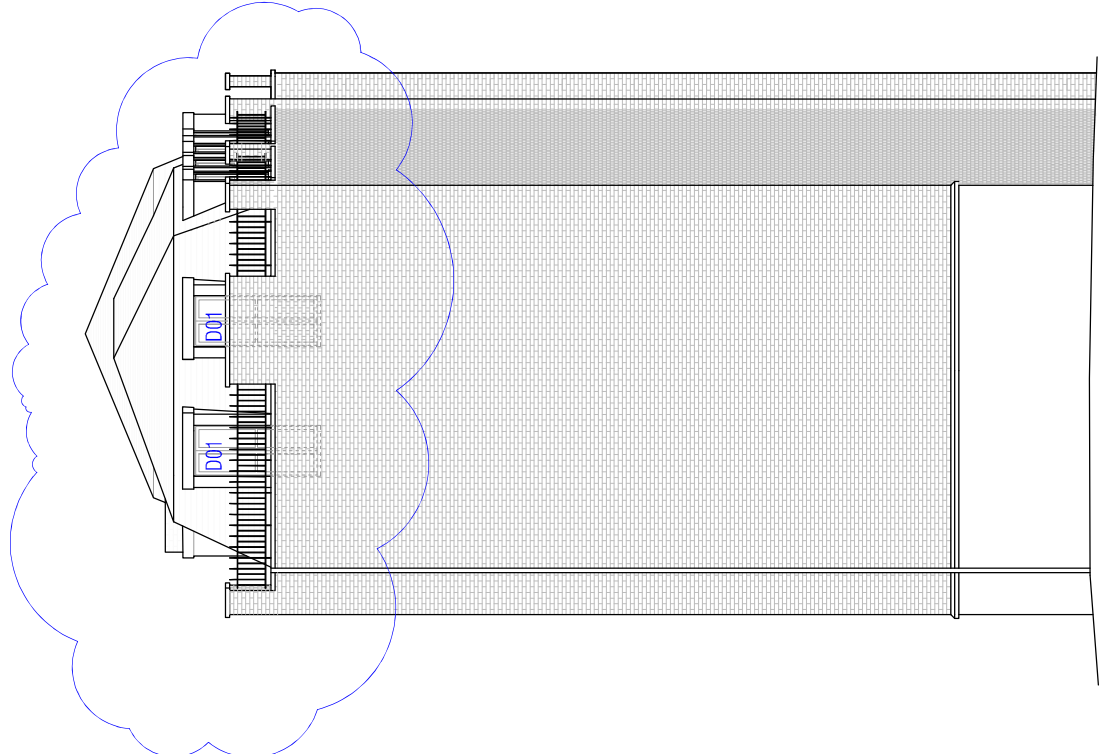

00_Proposed West side elevation