


8 Proposed Extension Floor Plan
Scale: 1:50 @ A1 & 1:100 @ A3

Notes:
Copyright of this drawing and the contents remain with Pennington Phillips Limited.
Do not scale from the drawings. The contractor is to verify dimensions on site prior to the commencement of work. Any discrepancies are to be reported to the designer. If in doubt - seek clarification.

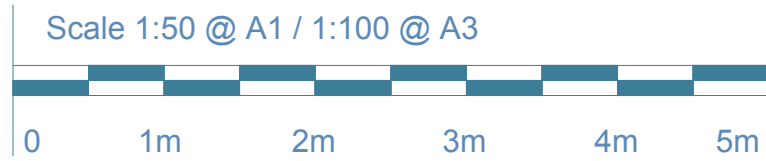

Rev.	Date	Remarks
A	26/08/16	ANNOTATIONS

Client:	Drawing Number:
—	5871_15
Project:	Revision:
Wells Court, Oriel Place	A
Drawing:	Date:
Proposed Extension Floor Plan	26/08/16
	Status:
	Planning