



3 Proposed West Elevation  
Scale: 1:50 @ A1 & 1:100 @ A3

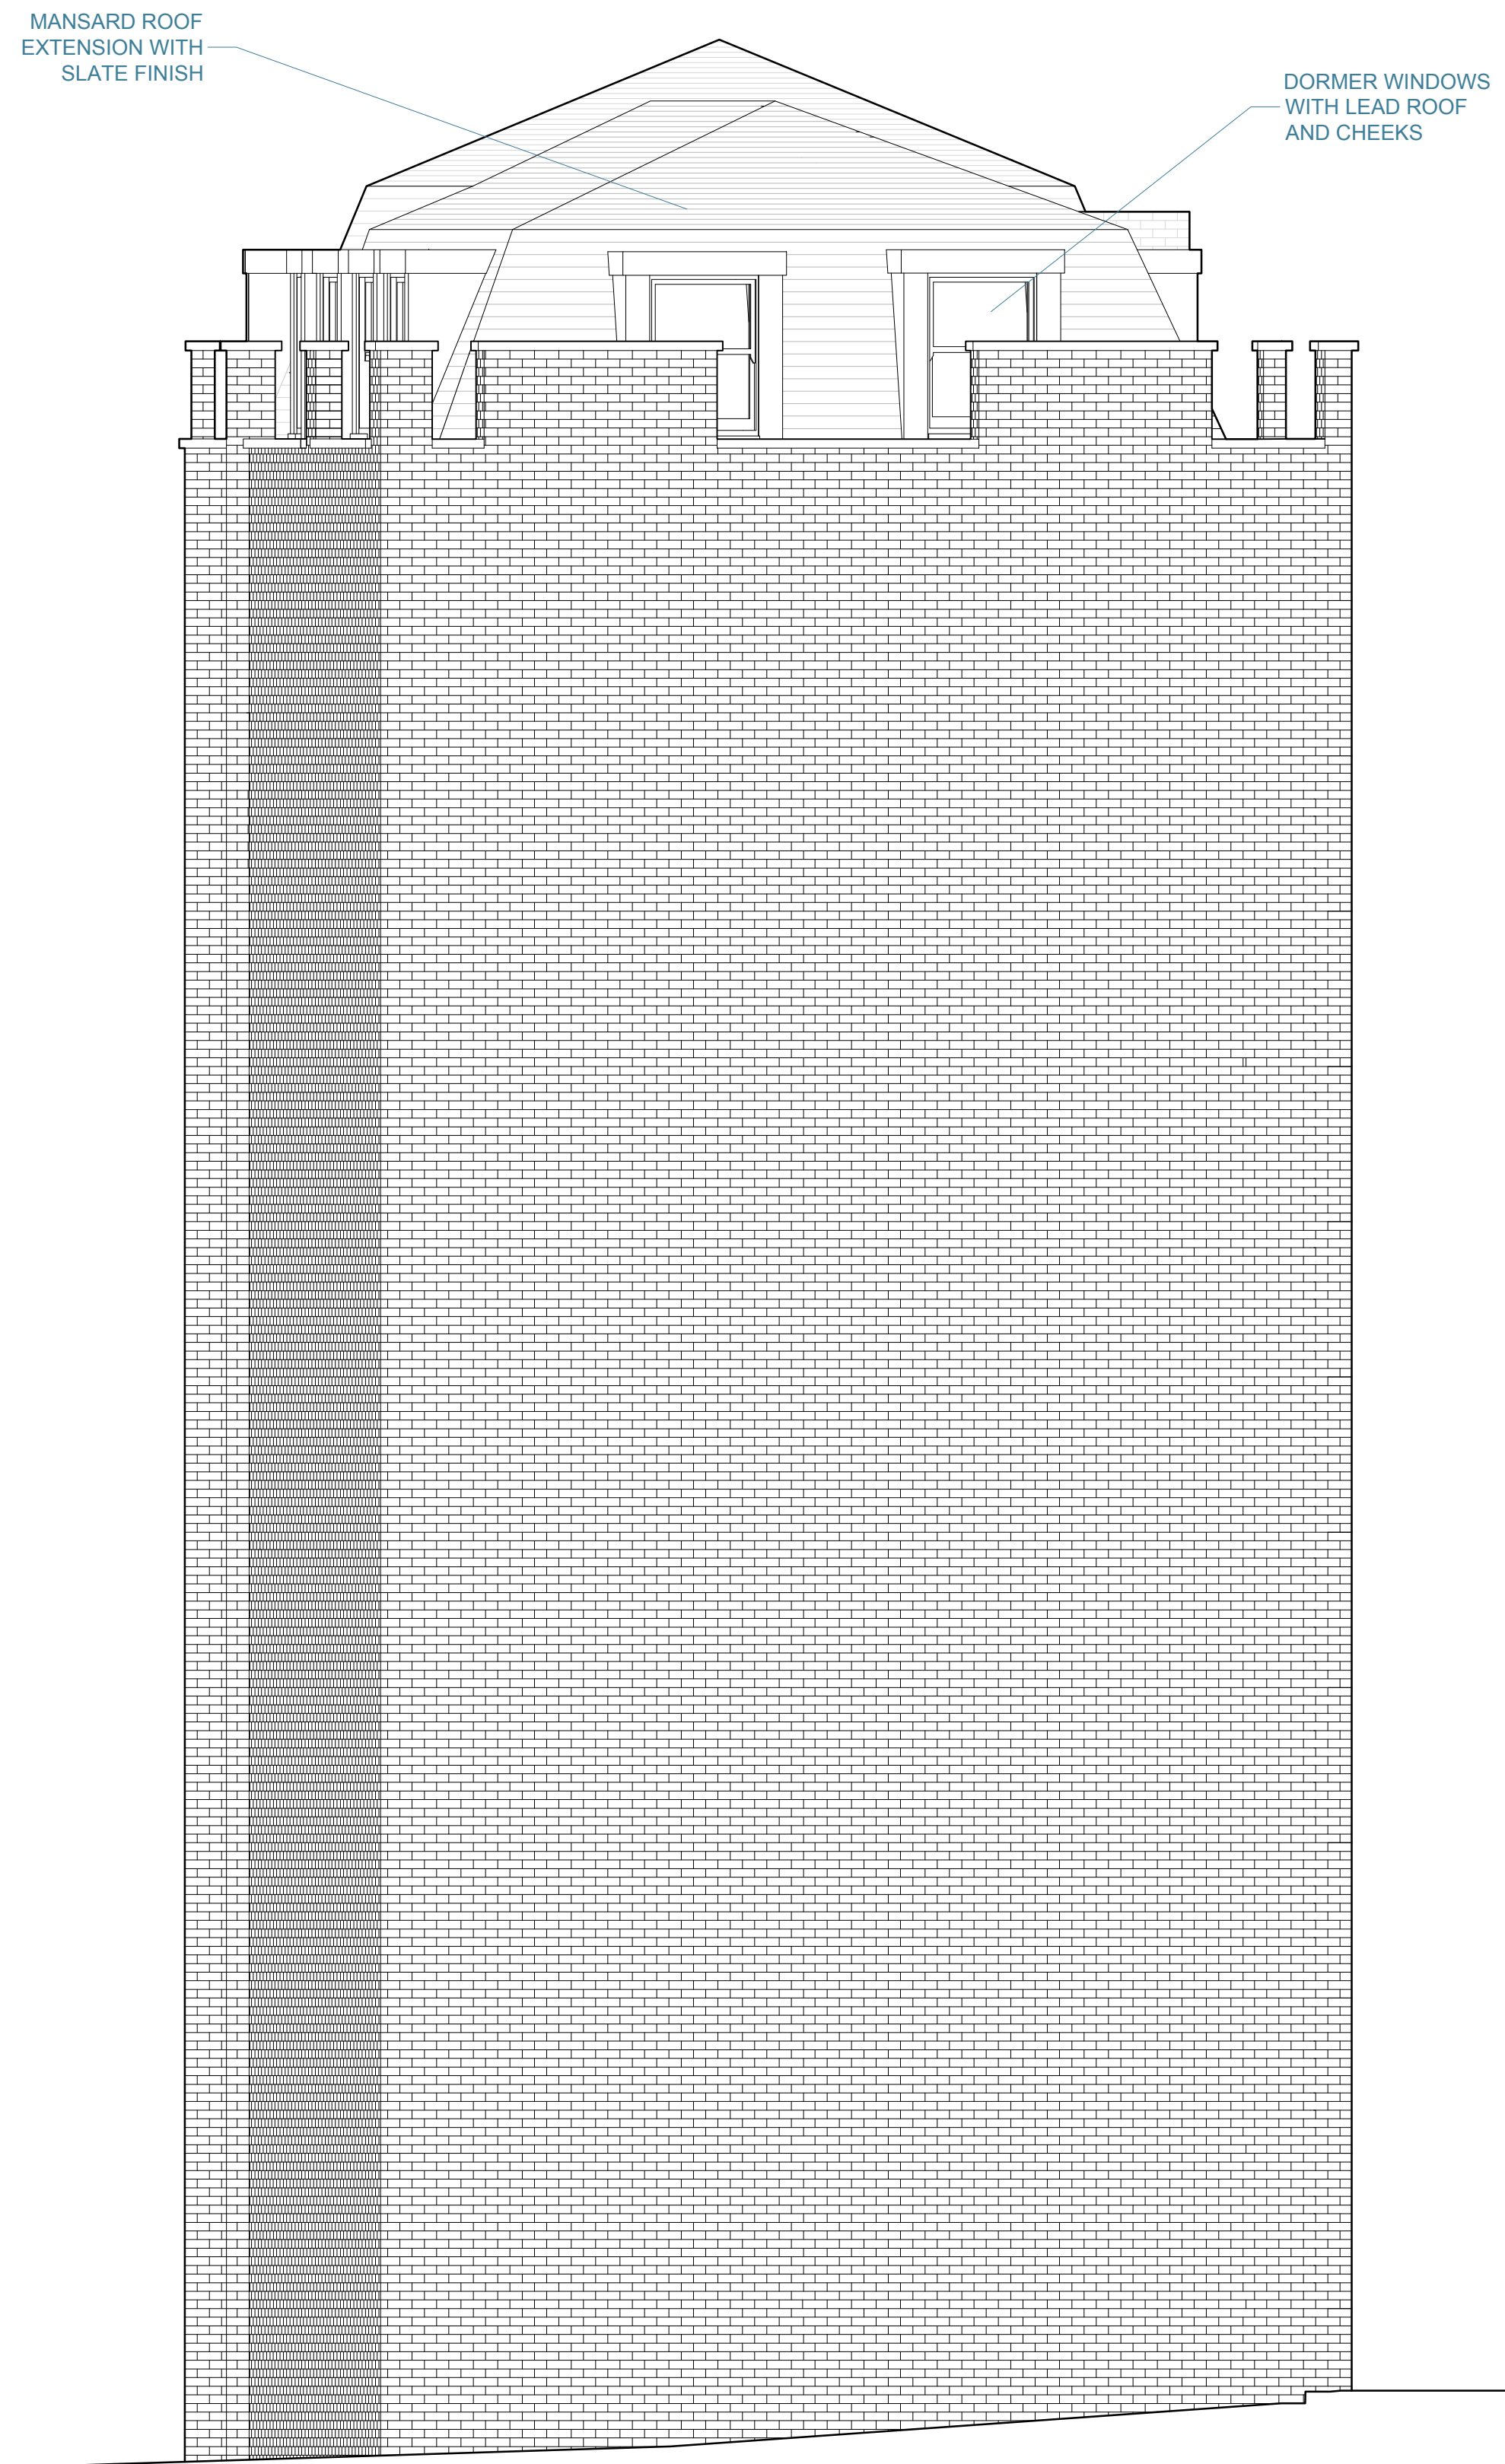

4 Proposed East Elevation  
Scale: 1:50 @ A1 & 1:100 @ A3

Notes:  
Copyright of this drawing and the contents remain with Pennington Phillips Limited.  
Do not scale from the drawings. The contractor is to verify dimensions on site prior to the commencement of work. Any discrepancies are to be reported to the designer. If in doubt - seek clarification.

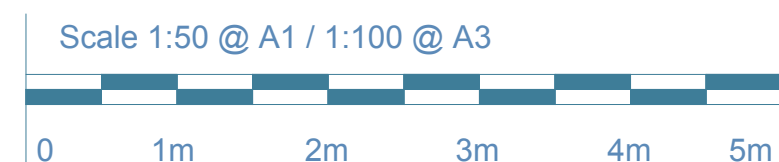

Rev.	Date	Remarks
A	26/08/16	ANNOTATIONS

Client:	5871_12
Project:	A
Drawing:	Date:
Proposed East and West Elevations	26/08/16
Status:	Planning