




5 Proposed South Elevation
Scale: 1:50 @ A1 & 1:100 @ A3

Notes:
Copyright of this drawing and the contents remain with Pennington Phillips Limited.
Do not scale from the drawings. The contractor is to verify dimensions on site prior to the commencement of work. Any discrepancies are to be reported to the designer. If in doubt - seek clarification.

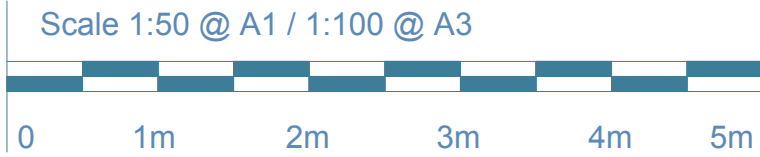

Rev.	Date	Remarks
A	26/08/16	ANNOTATIONS

Client:	—
Project:	Wells Court, Oriel Place
Drawing:	Proposed South Elevation

Drawing Number:	5871_13
Revision:	A
Date:	26/08/16
Status:	Planning