


KEY




Roof plant access path



Consented Acoustic screen not yet installed and not proposed to be installed

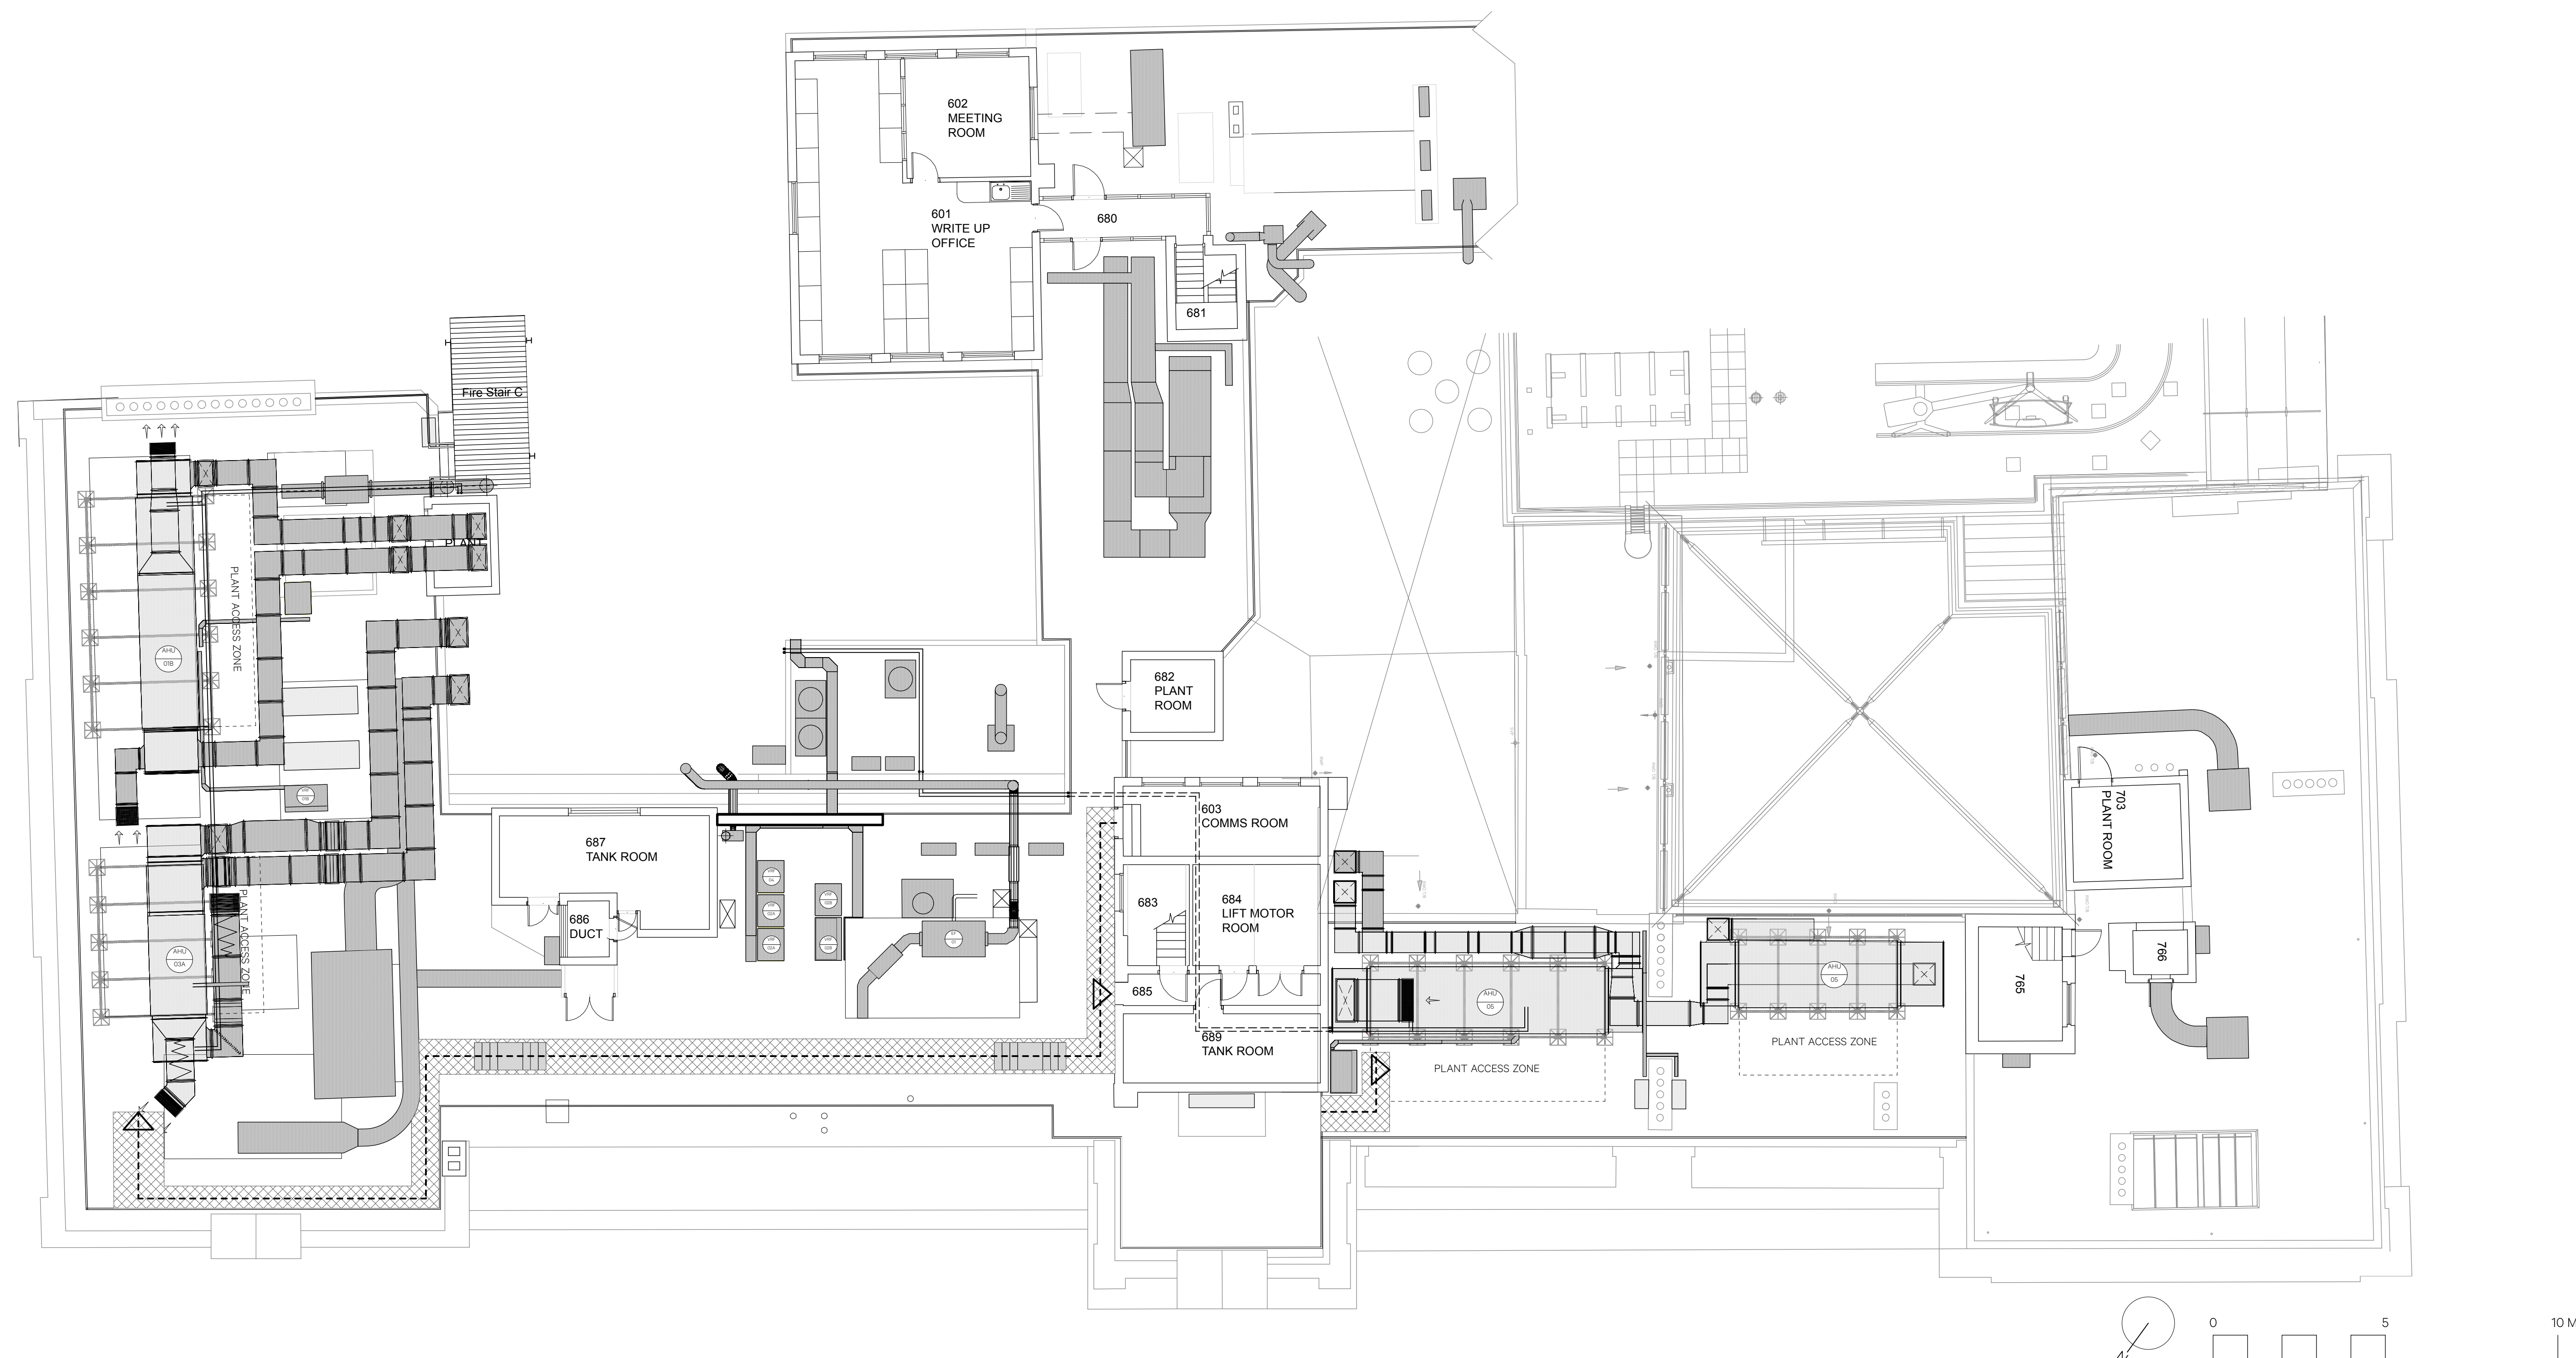

Revision	Date	Amendment	Notes
-	16.12.2019	Issued for Planning Application	

 

NO DIMENSIONS ARE TO BE SCALED FROM THIS DRAWING. THE CONTRACTOR/MANUFACTURER IS RESPONSIBLE FOR CHECKING ALL DIMENSIONS AND QUERING ANY DISCREPANCIES. THIS DRAWING IS THE PROPERTY OF BDA ARCHITECTS LTD. COPYRIGHT IS RESERVED BY THEM AND THE DRAWING IS ISSUED ON CONDITION THAT IT IS NOT COPIED, REPRODUCED, RETAINED OR DISCLOSED TO ANY UNAUTHORISED PERSON, EITHER WHOLLY OR IN PART WITHOUT WRITTEN CONSENT.

Client UCL		info@burwellarchitects.com www.burwellarchitects.com
Project Rockefeller Refurbishment		
Drawing Existing Roof Level		
Scale 1:100@ A1	Drawn VR	Unit 0.01 California Building London SE13 7SF +44 (0) 2083 056010 First Floor 6 Southernhay West Exeter EX4 1JQ +44 (0) 1392 423981
Date December 2019		
Project N ^o 880	Drawing N ^o 880_PL_018	
Revision First Issue		