
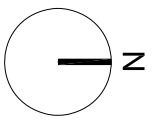


JUB studio takes no responsibility for any dimensions obtained by scaling from this drawing. If no dimension is shown the recipient must ascertain the dimension specifically from the Architect or by site measurement. Supplying this drawing in digital form is solely for convenience and no reliance may be placed on digital data. All data must be checked against hard copy - dimensions must be checked on the A01 site plan and site visit. The drawing is copyright of JUB studio.

JUB STUDIO architecture and design

22 Church Walk, London, UK, N1 6 9DW
e: info@jubstudio.com
www.jubstudio.com

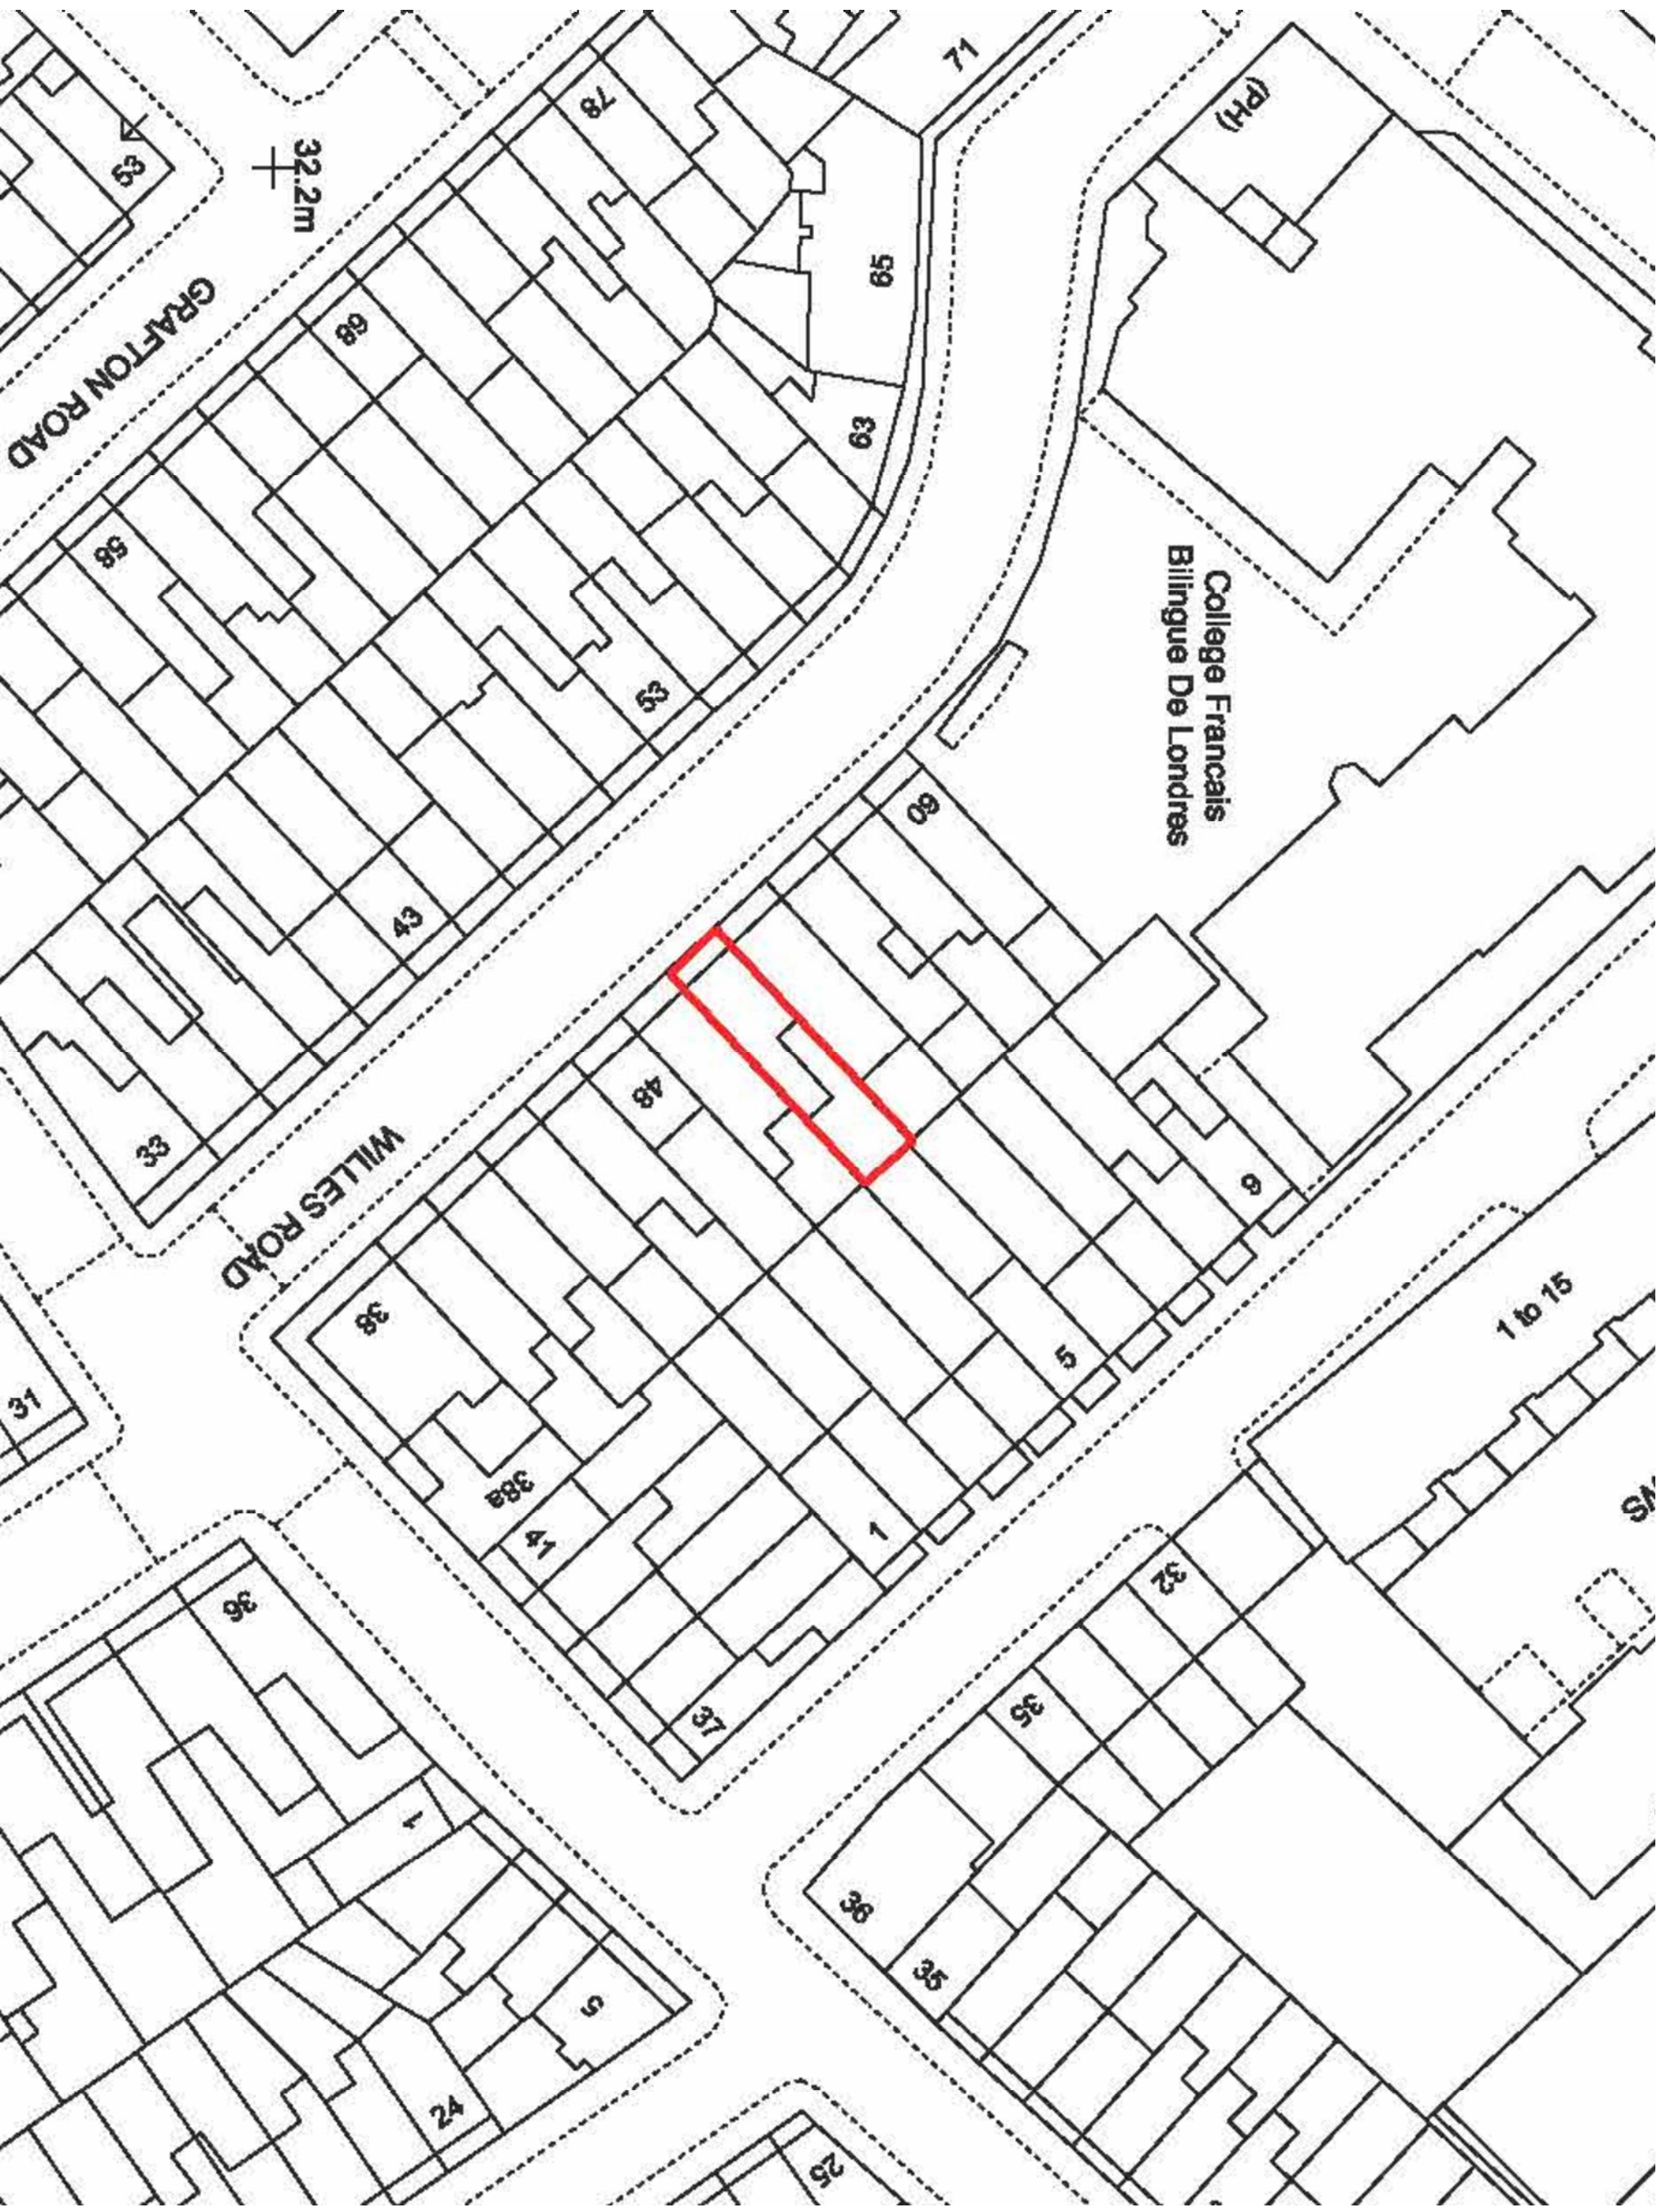

Rev	Description	Date	Dm	CHK
	PLANNING	13/02/2020	JH	JH

Purpose of Issue
PLANNING

Project
52 WILLES ROAD
LONDON
NW5 3DL

Drawing Title
EXISTING SITE PLAN

Scale
1:500@A3
Project No. JH
Drawing No. A-GA-02
Revision
0200