


NOTES:


JUB studio take no responsibility for any dimensions obtained by scaling from this drawing. If no dimension is shown the recipient must ascertain the dimension specifically from the Architect or by site measurement. Supplying this drawing in digital form is solely for convenience and no reliance may be placed on digital data. All data must be checked against hard copy - dimensions must be checked on hard copy and not by scaling. This drawing is copyright of JUB studio.

JUB STUDIO architecture and design

2: 122 Church Walk, London, UK, N16 9DW
e: info@jubstudio.com
www.jubstudio.com

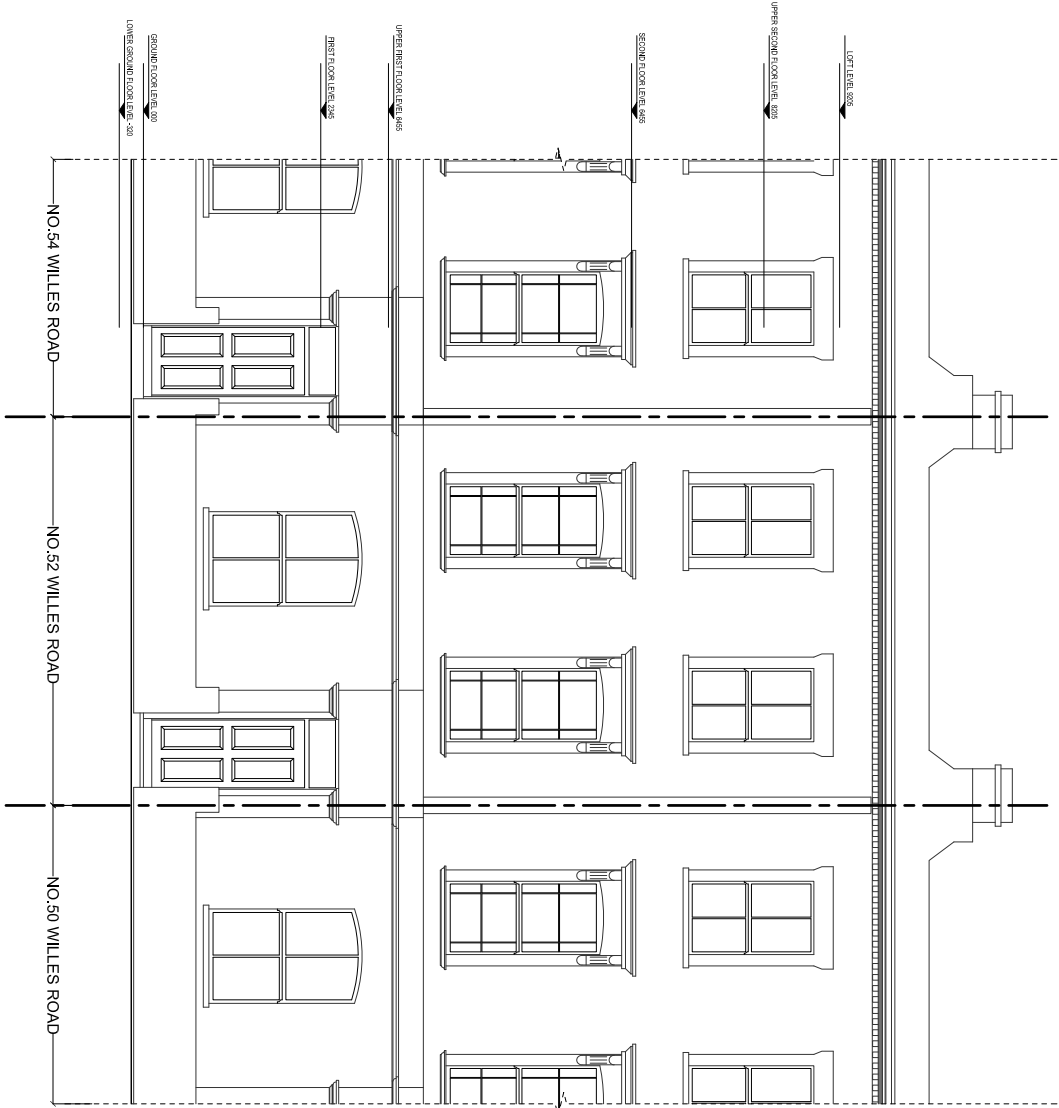

EXISTING FRONT ELEVATION
scale 1:100

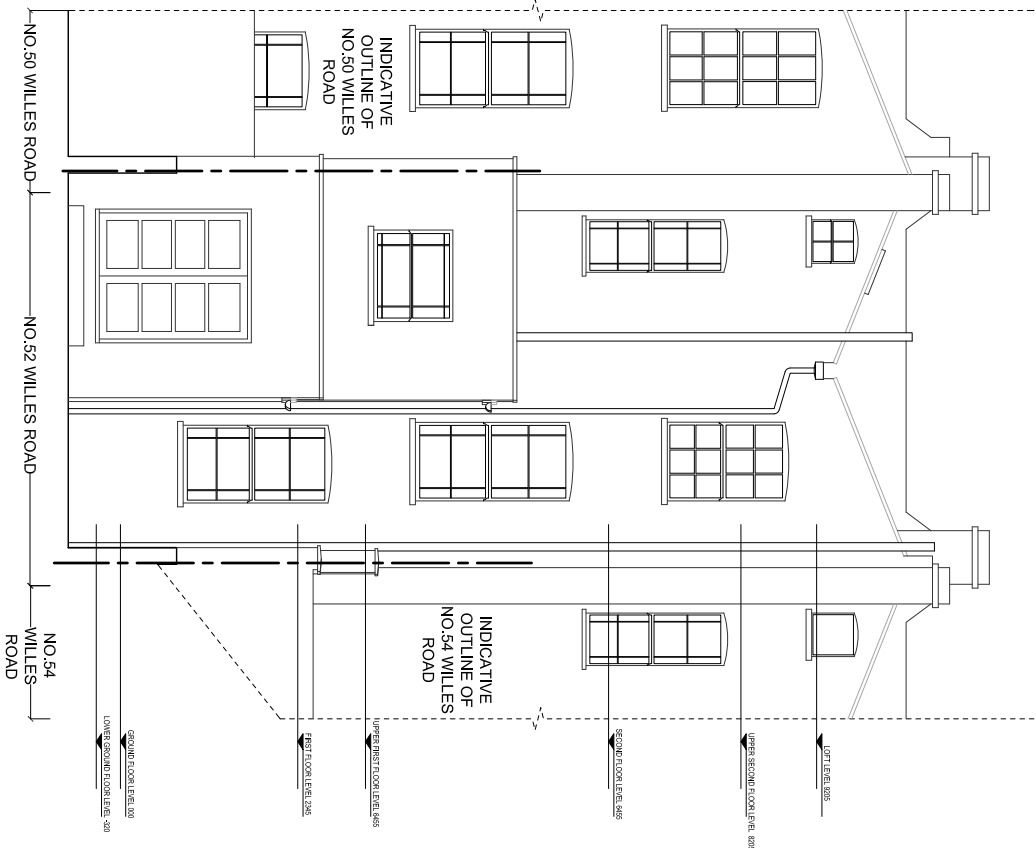

EXISTING REAR ELEVATION
scale 1:100

PLANNING			
Rev	Description	Date	Dwn Chk
0200	A-GA-12		

Purpose of Issue	
PLANNING	
Project	
52 WILLES ROAD LONDON NW5 3DL	

Drawing Title	
EXISTING ELEVATIONS	

Scale	Drawn By
1:100@A3	JH
Project No.	Drawing No.
0200	A-GA-12

