


Ordnance Survey, (c) Crown Copyright 2019. All rights reserved. Licence number 100022432

Revision	Date	Comment	
-			
Issue			Planning

**ad design concepts**


planning - architecture - interiors

Project	10a Oakhill Avenue, London NW3
Drawing Title:	Proposed Site Plan in Wider Context
Drawing Number:	89-001
Revision:	
Date:	February 2020
Scale:	1:500@A3
AD Design Concepts Ltd - 25 Grampian Gardens, London NW2 1JH - www.addconcepts.co.uk - tel. 02082090343 - fax. 02084551424 - e-mail: info@addconcepts.co.uk	

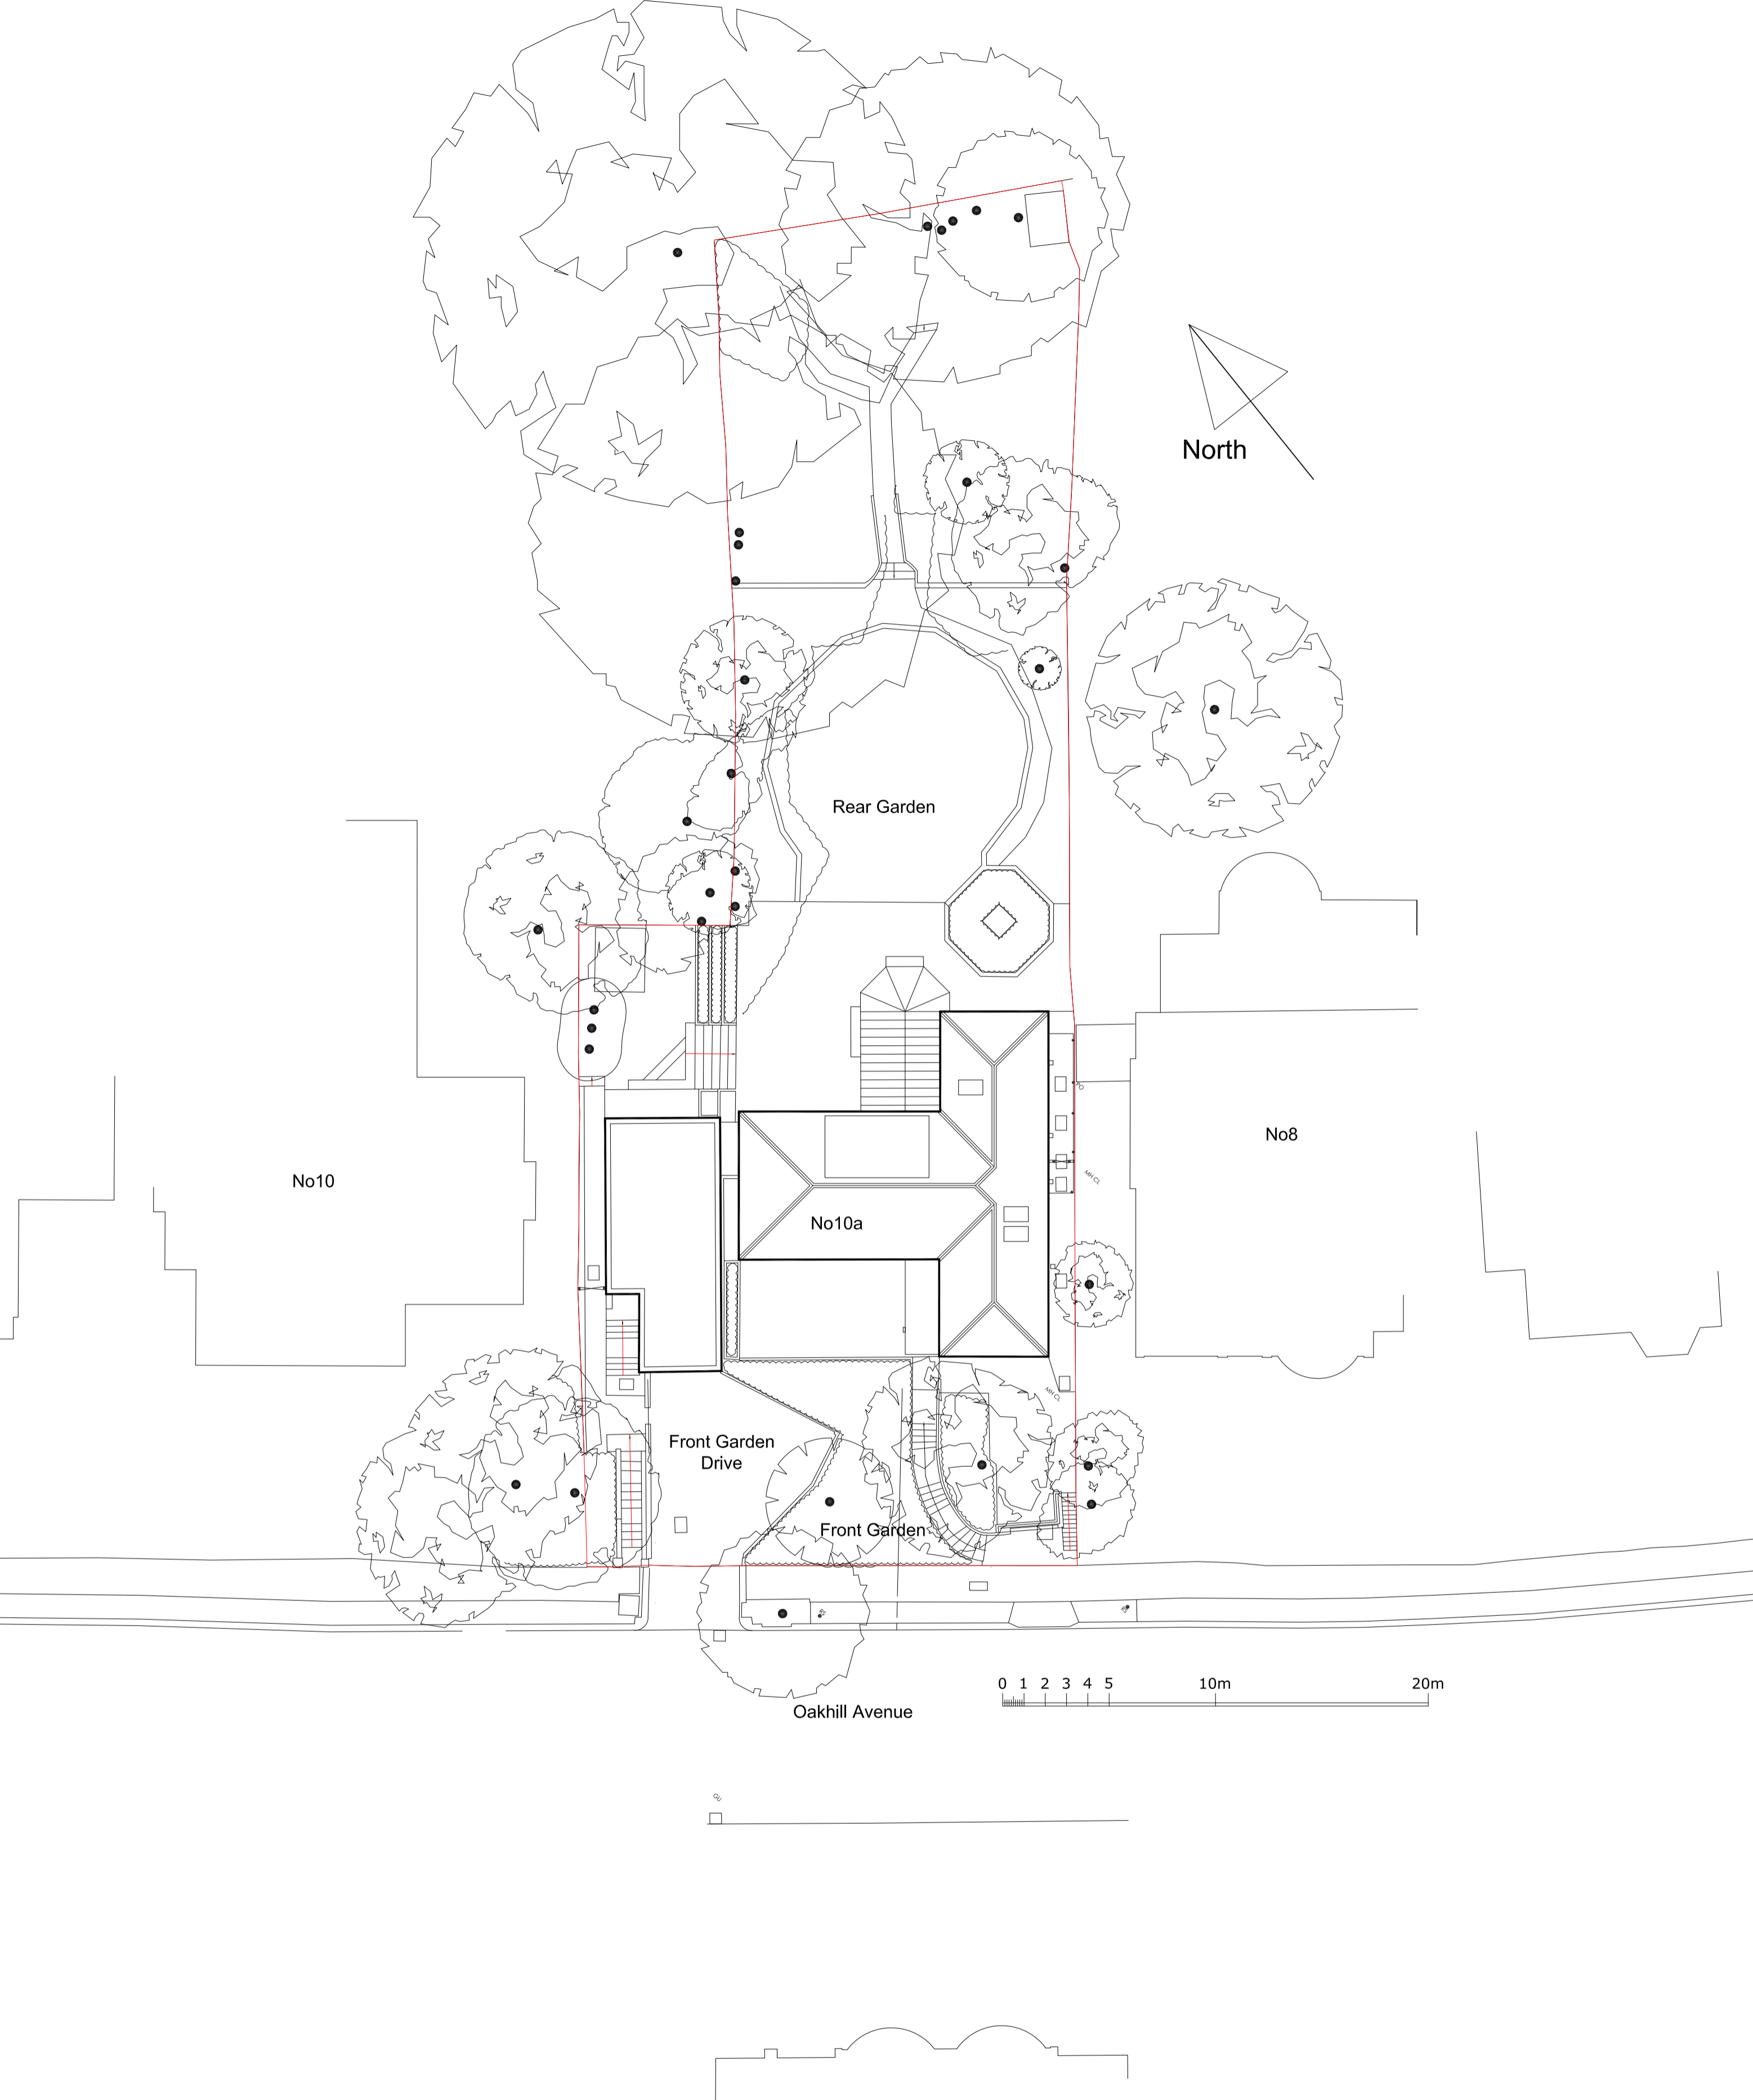

**Existing Site Plan**




Revision	Date	Comment
-	-	-
Issue		Planning
<b>ad design concepts</b>		
Project	10a Oakhill Avenue, London NW3	
Drawing Title:	Existing site plan	
Drawing Number:	89-002	
Revision:		
Date:	February 2020	
Scale:	1:200@A2; 1:400@A4	
AD Design Concepts Ltd - 25 Gramplan Gardens, London NW2 1JH - www.addconcepts.co.uk - tel. 02082090343 - fax. 02084551424 - e-mail: info@addconcepts.co.uk		

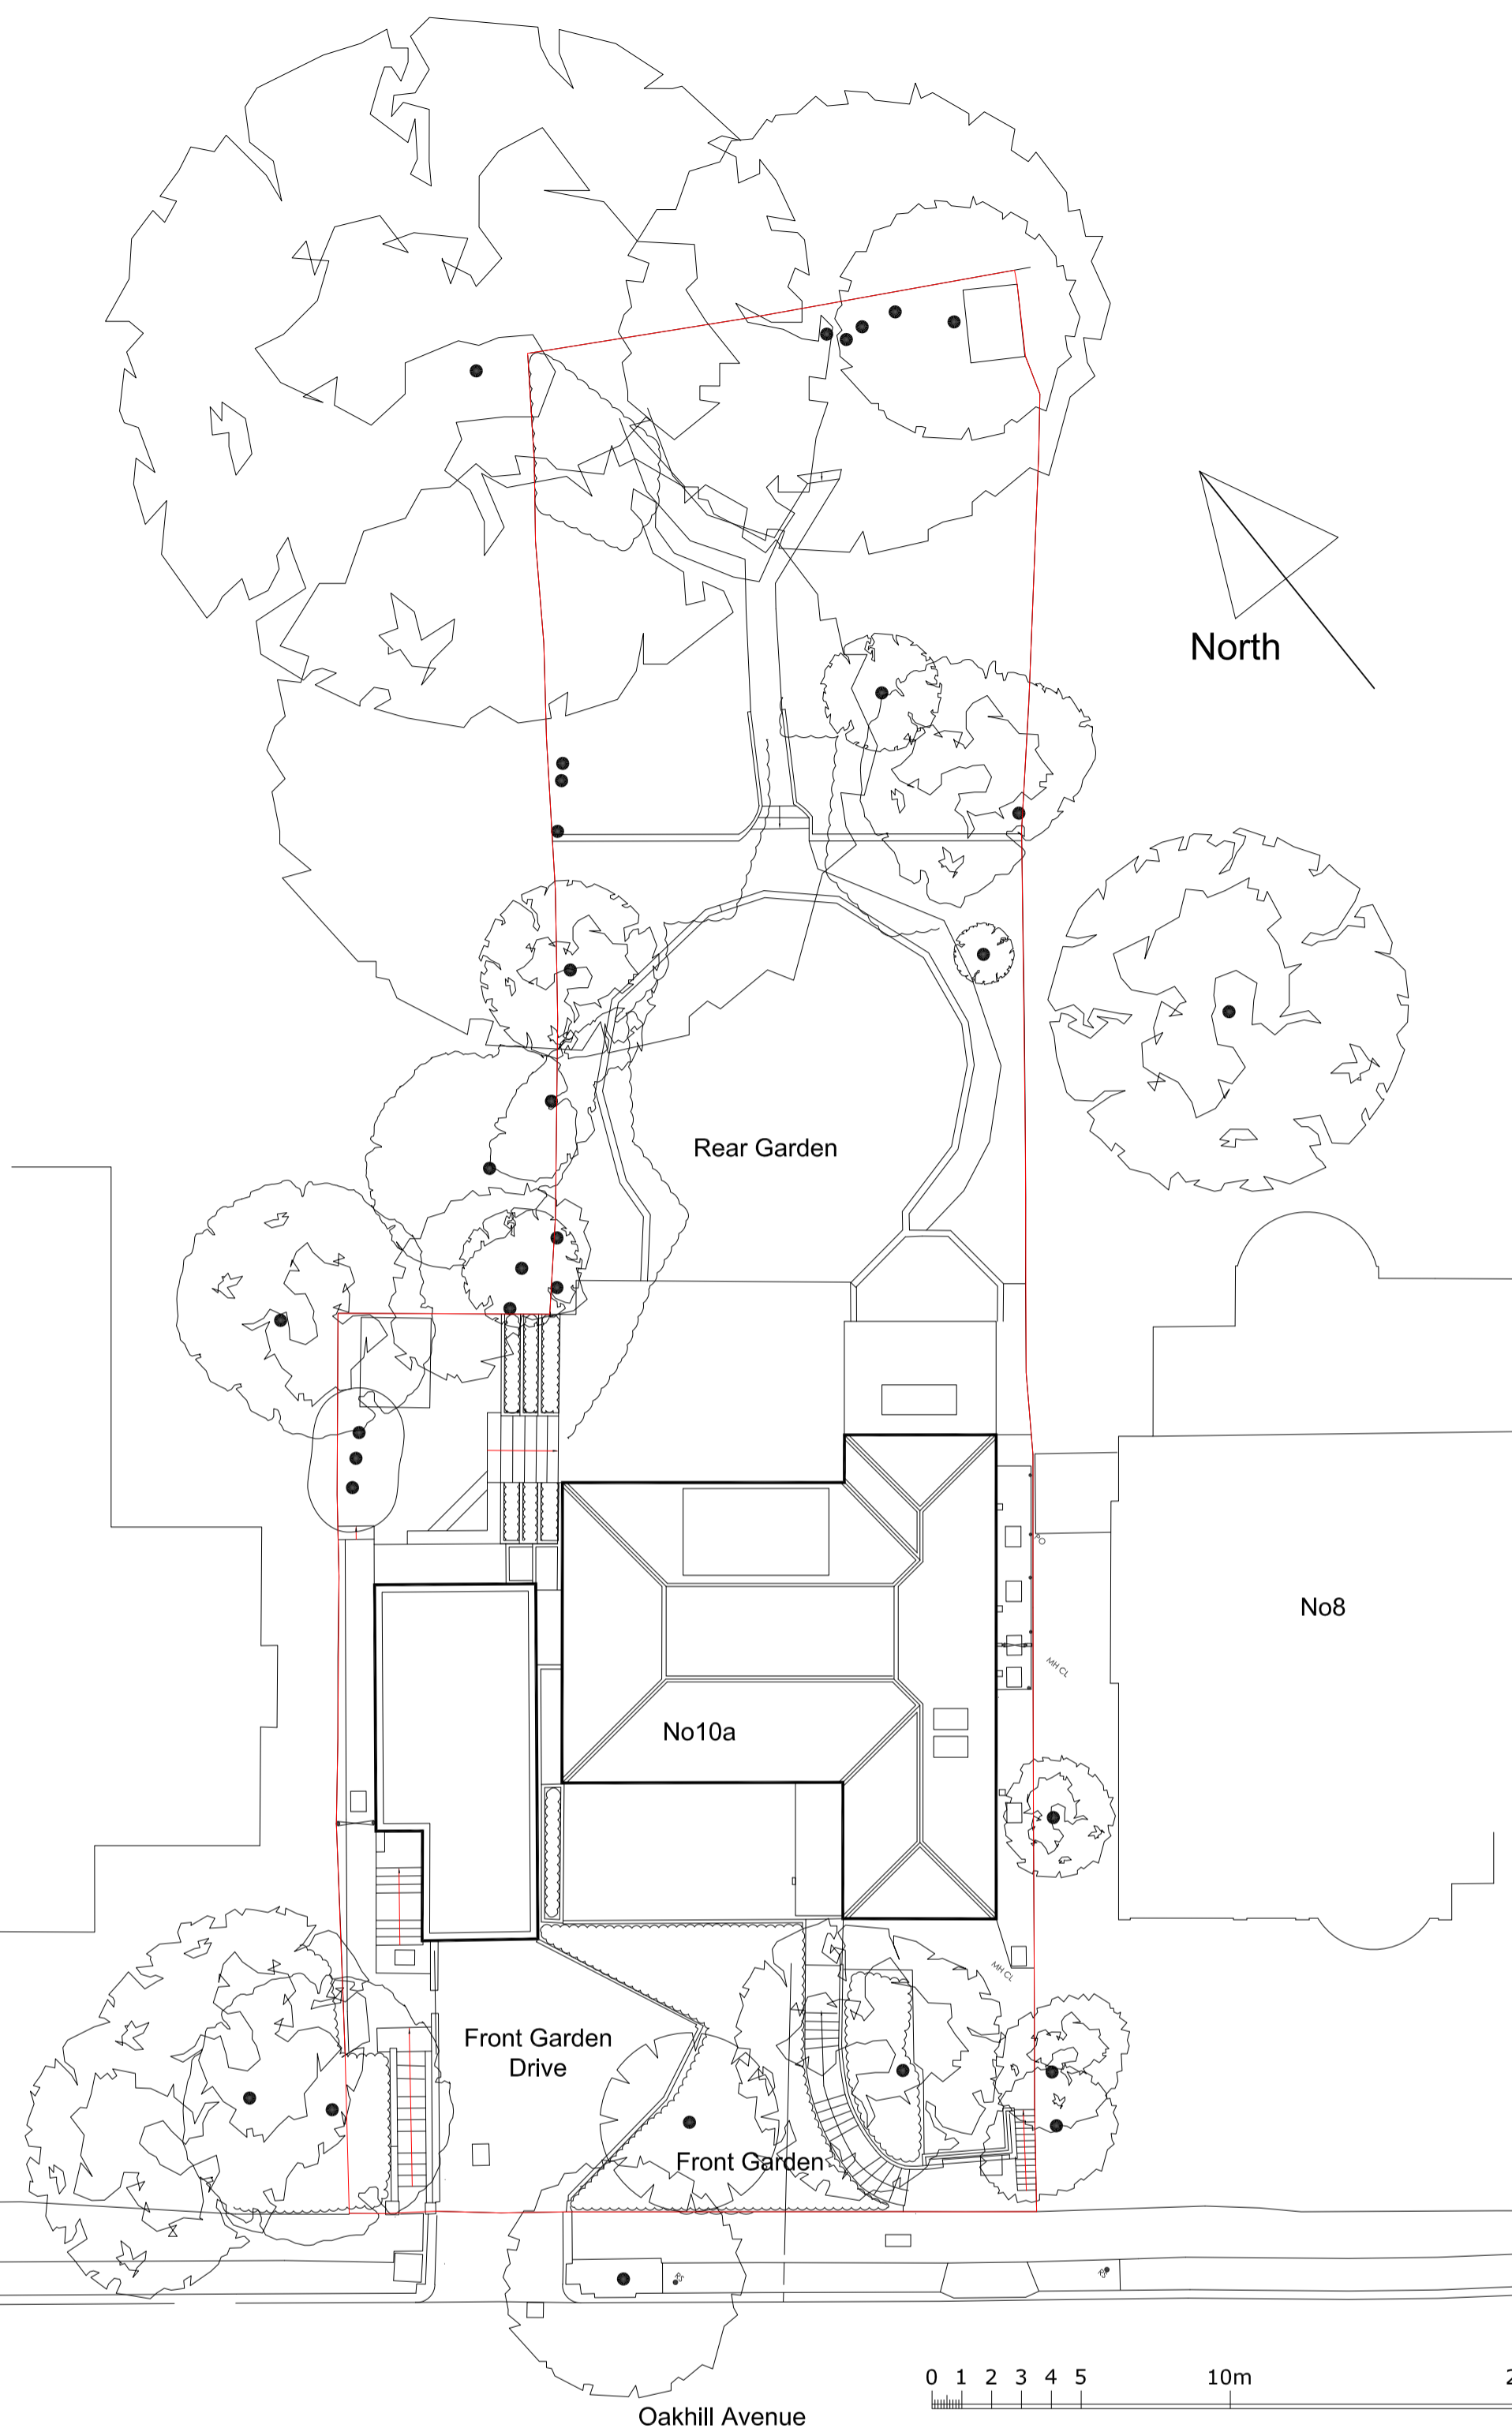

## Proposed Site Plan

Revision	Date	Comment
-		
Issue		Planning
<b>ad design concepts</b>		
Project	10a Oakhill Avenue, London NW3	
Drawing Title:	Proposed site plan	
Drawing Number:	89-003	
Revision:		
Date:	February 2020	
Scale:	1:200@A2; 1:400@A4	
AD Design Concepts Ltd - 25 Gramplan Gardens, London NW2 1JH - www.addconcepts.co.uk - tel. 02082090343 - fax. 02084551424 - e-mail: info@addconcepts.co.uk		




Extent of previously approved scheme (planning reference 2015/1628/P )

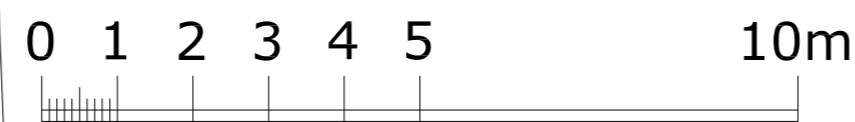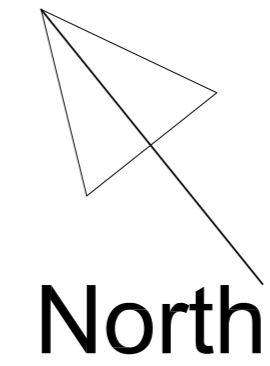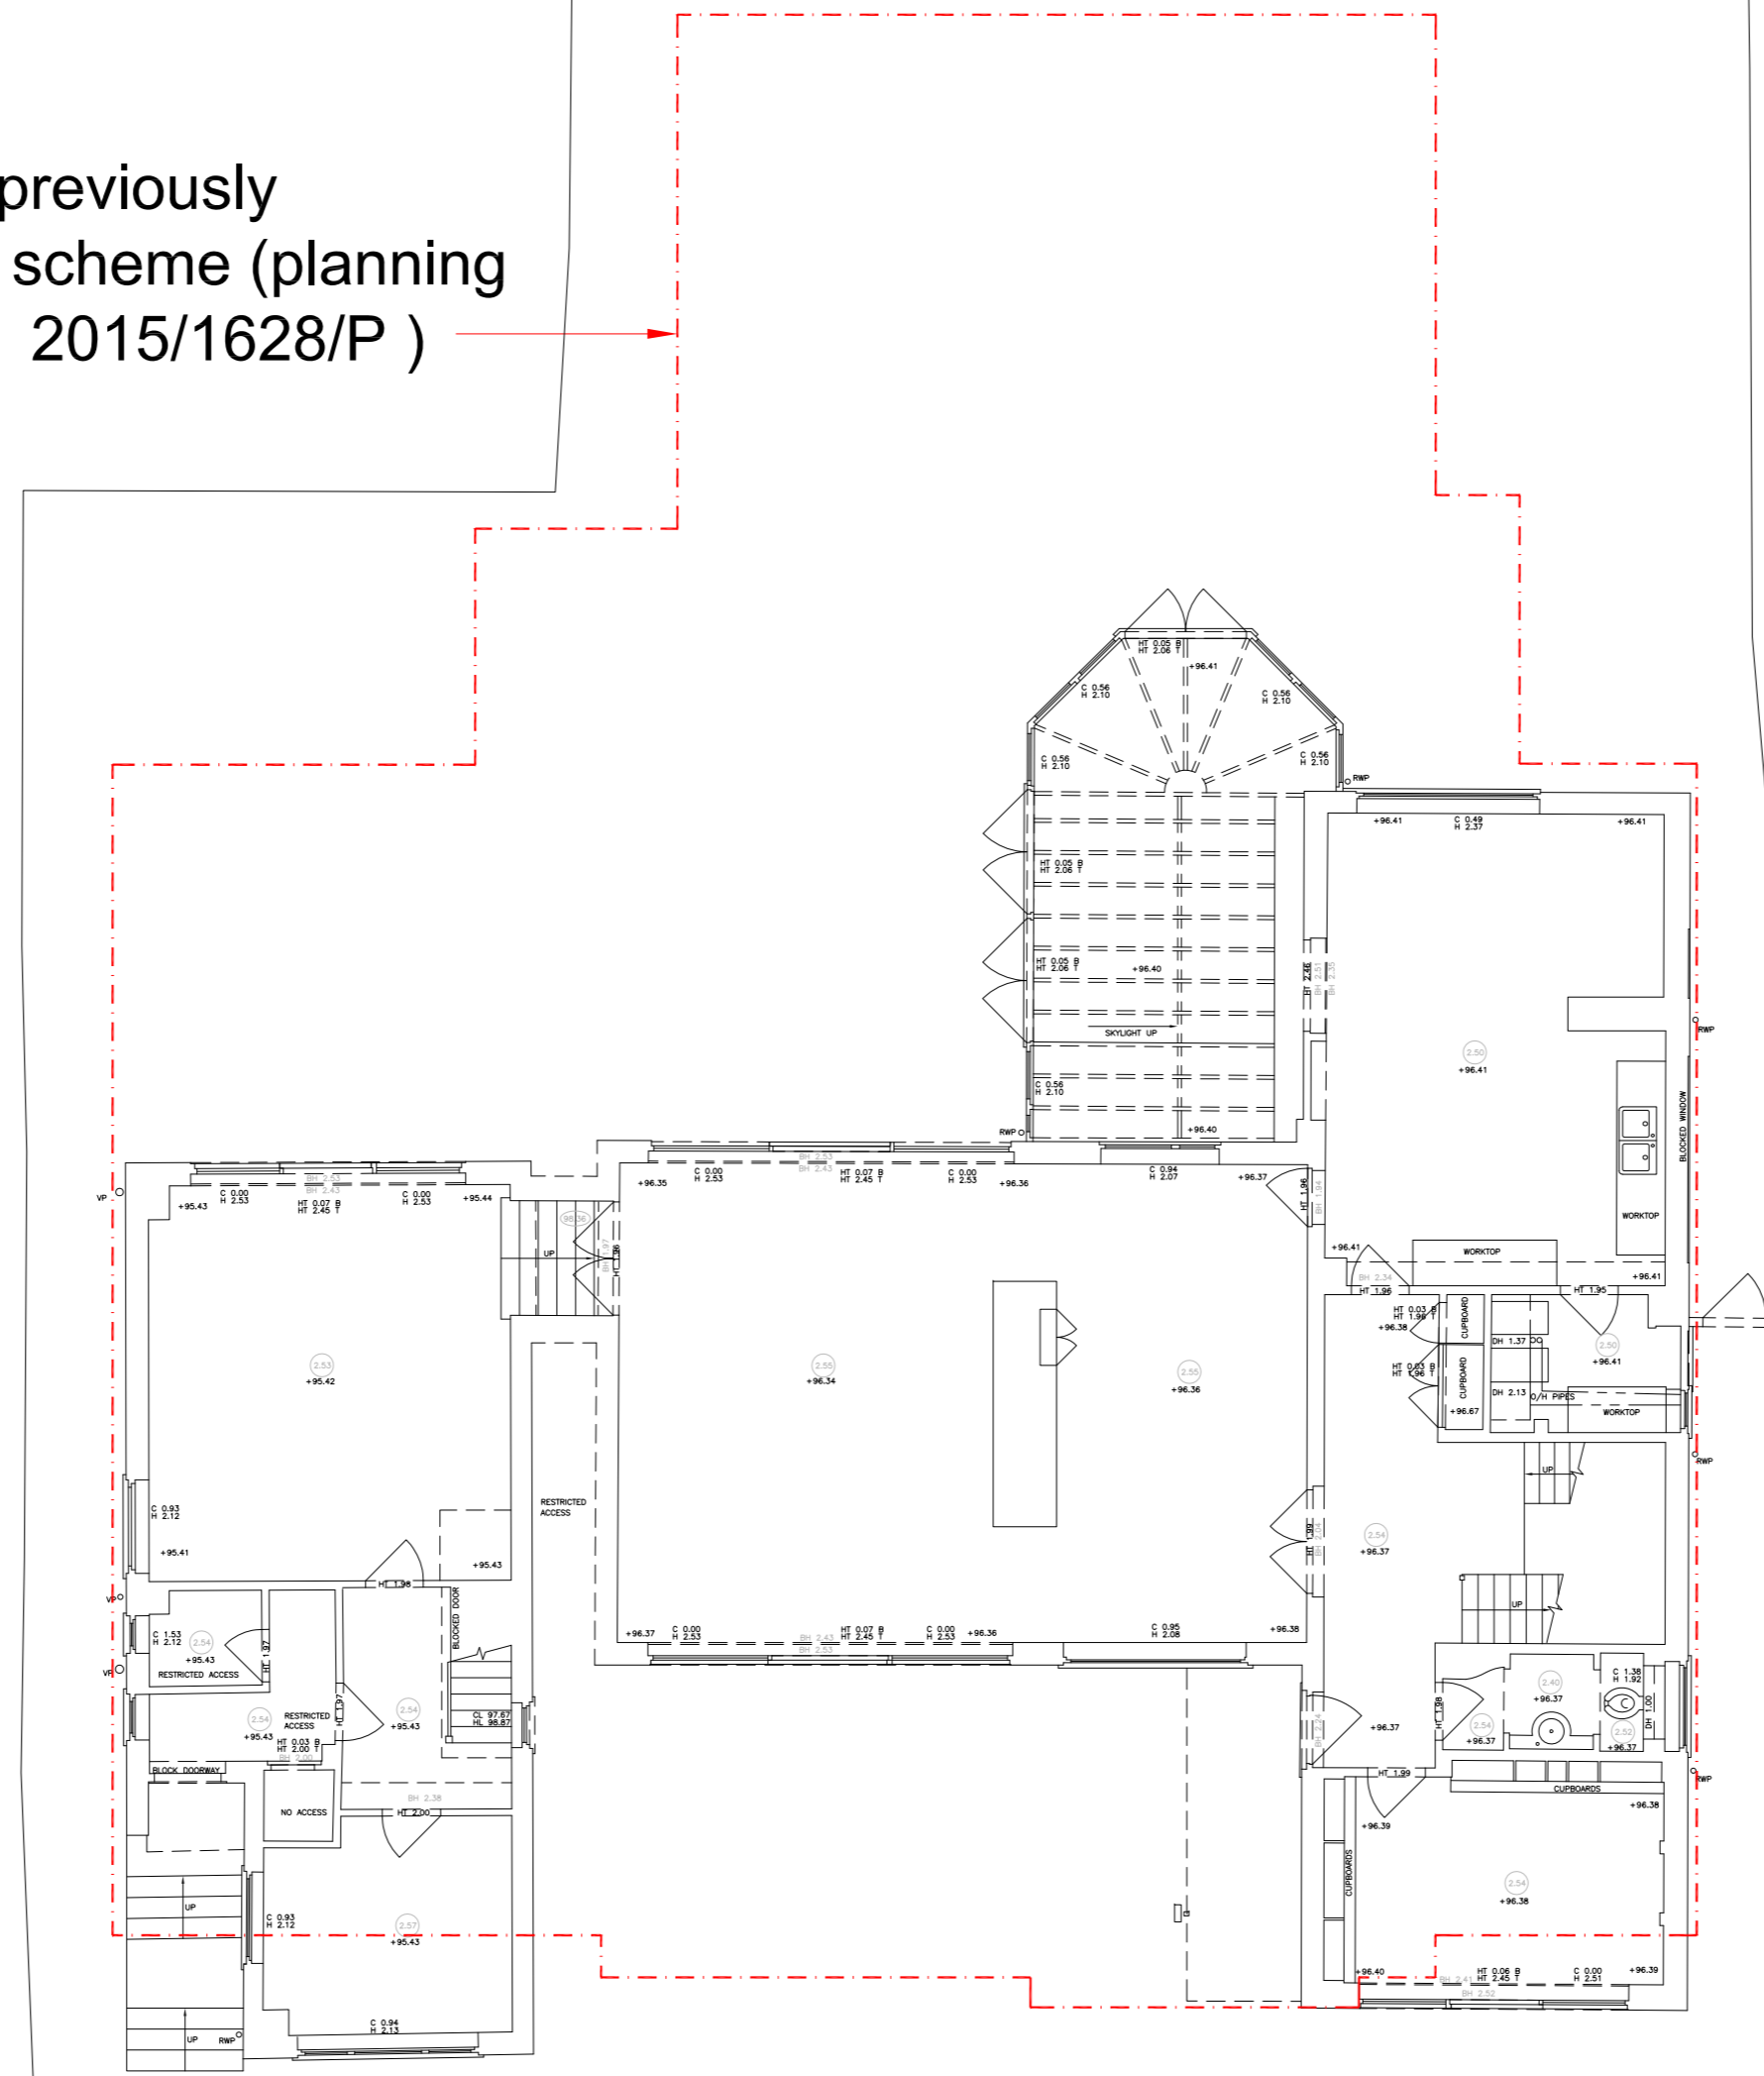

**Ground floor - Existing**

Revision	Date	Comment
-		
Issue		Planning
<b>ad design concepts</b>		
Project	10a Oakhill Avenue, London NW3	
Drawing Title:	Existing ground floor plan	
Drawing Number:	109-001	
Revision:		
Date:	February 2020	
Scale:	1:100@A2; 1:200@A4	
<small>AD Design Concepts Ltd - 25 Gramplan Gardens, London NW2 1JH - www.addconcepts.co.uk - tel. 02082090343 - fax. 02084551424 - e-mail: info@addconcepts.co.uk</small>		



Extent of previously approved scheme (planning reference 2015/1628/P )

 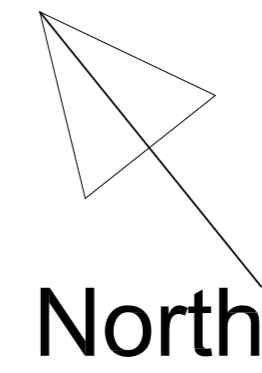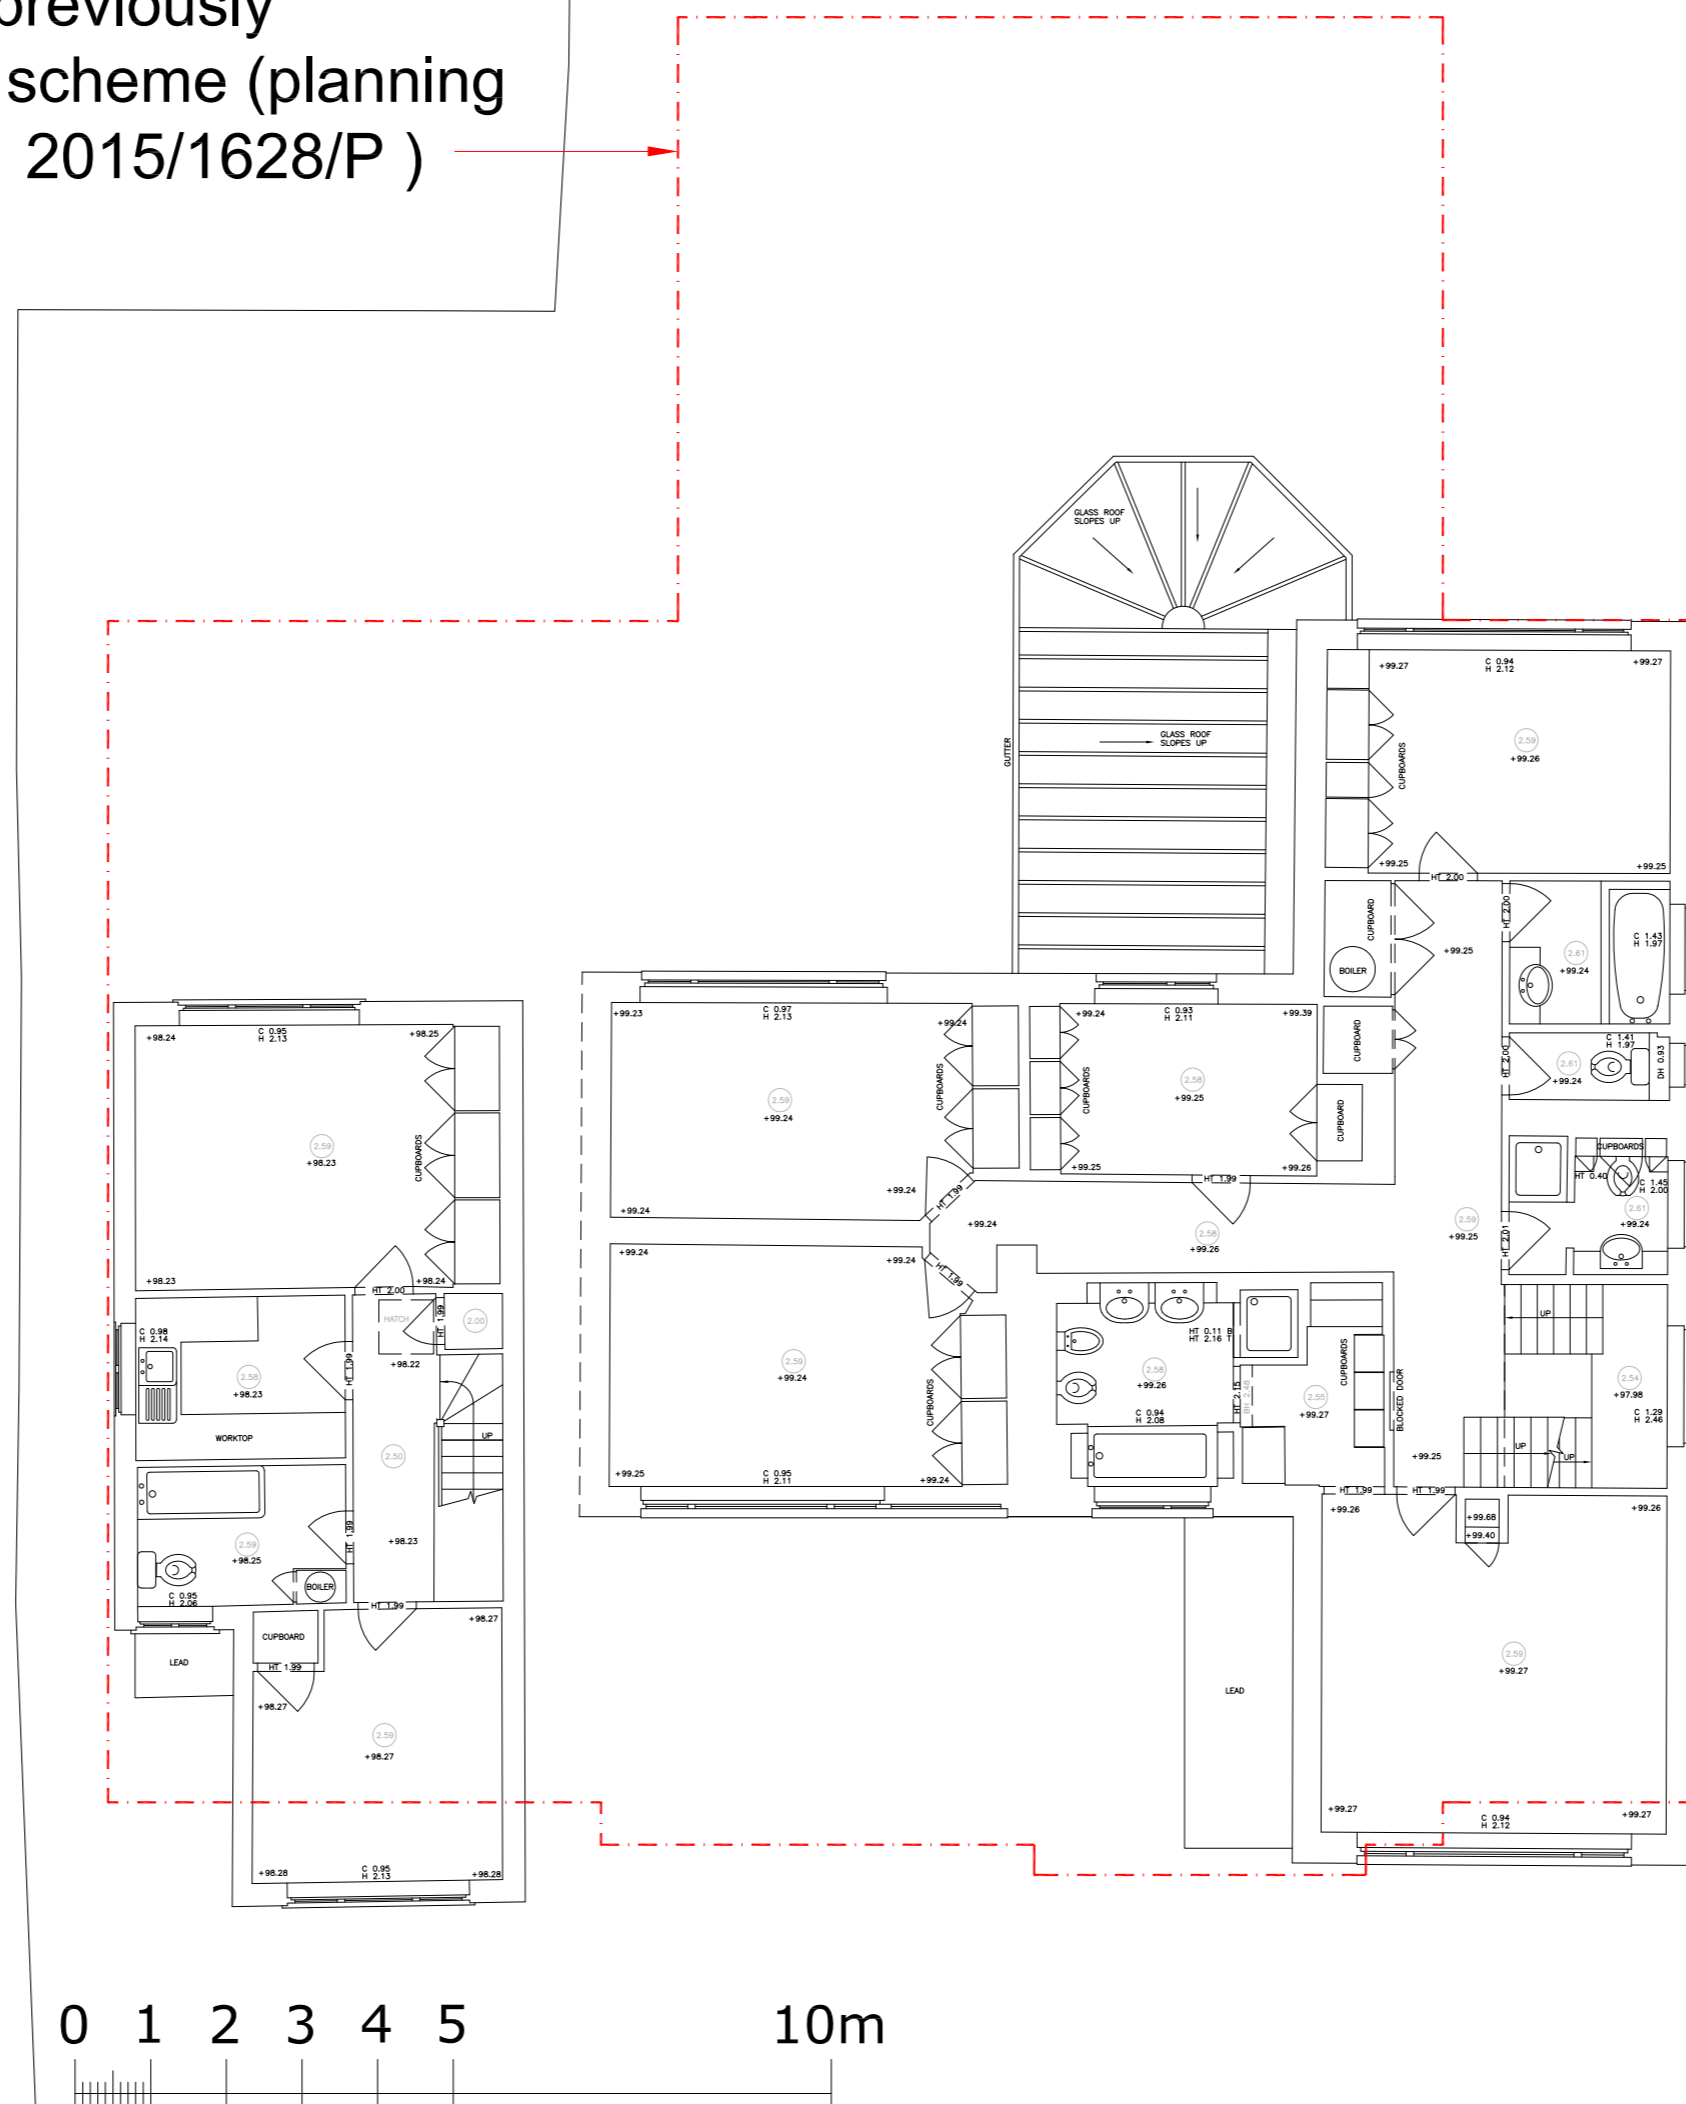

**First floor - Existing**

Revision	Date	Comment
-		
Issue		Planning
<b>ad design concepts</b>		
Project	10a Oakhill Avenue, London NW3	
Drawing Title:	Existing first floor plan	
Drawing Number:	109-002	
Revision:		
Date:	February 2020	
Scale:	1:100@A2; 1:200@A4	
AD Design Concepts Ltd - 25 Gramplan Gardens, London NW2 1JH - www.addconcepts.co.uk - tel. 02082090343 - fax. 02084551424 - e-mail: info@addconcepts.co.uk		

Extent of previously approved scheme (planning reference 2015/1628/P)

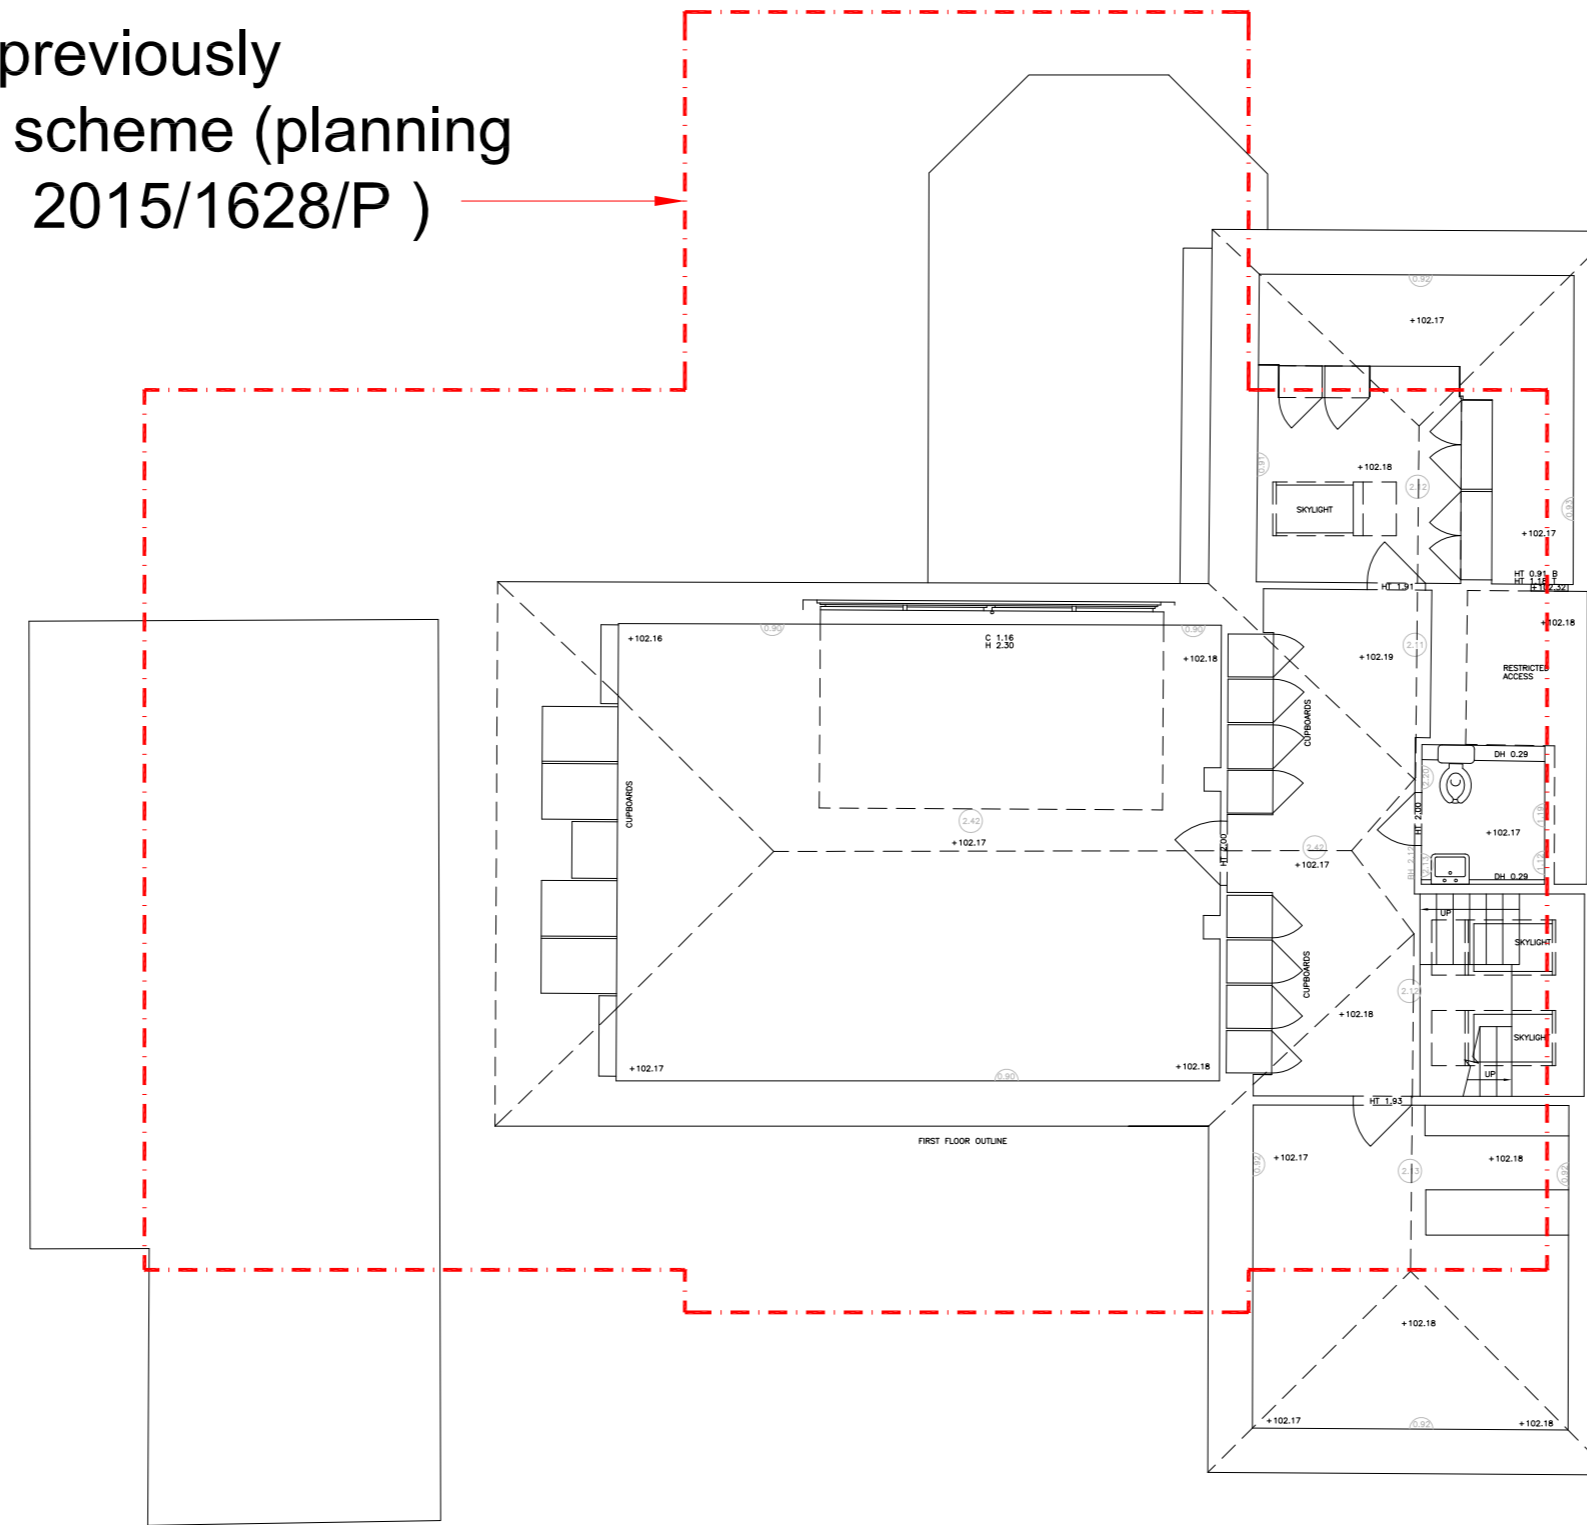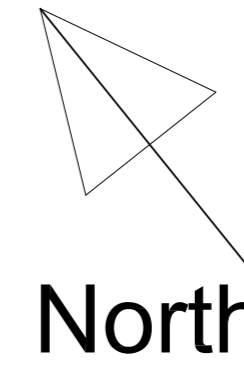




**Attic floor - Existing**

Revision	Date	Comment
-		
Issue		Planning

<b>ad design concepts</b>		planning - architecture - interiors
Project	10a Oakhill Avenue, London NW3	
Drawing Title:	Existing attic floor plan	
Drawing Number:	109-003	
Revision:		
Date:	February 2020	
Scale:	1:100@A2: 1:200@A4	




AD Design Concepts Ltd - 25 Gramplan Gardens, London NW2 1JH - www.addconcepts.co.uk - tel. 02082090343 - fax. 02084551424 - e-mail: info@addconcepts.co.uk

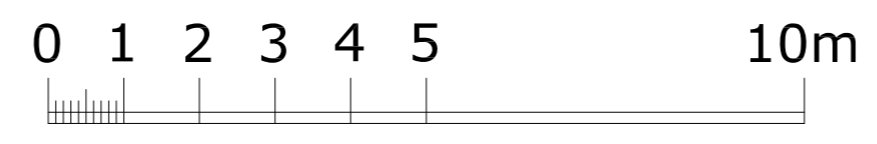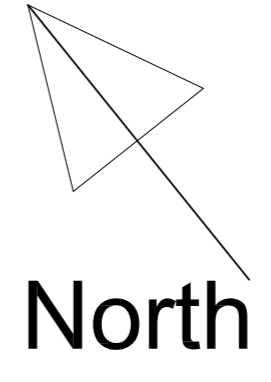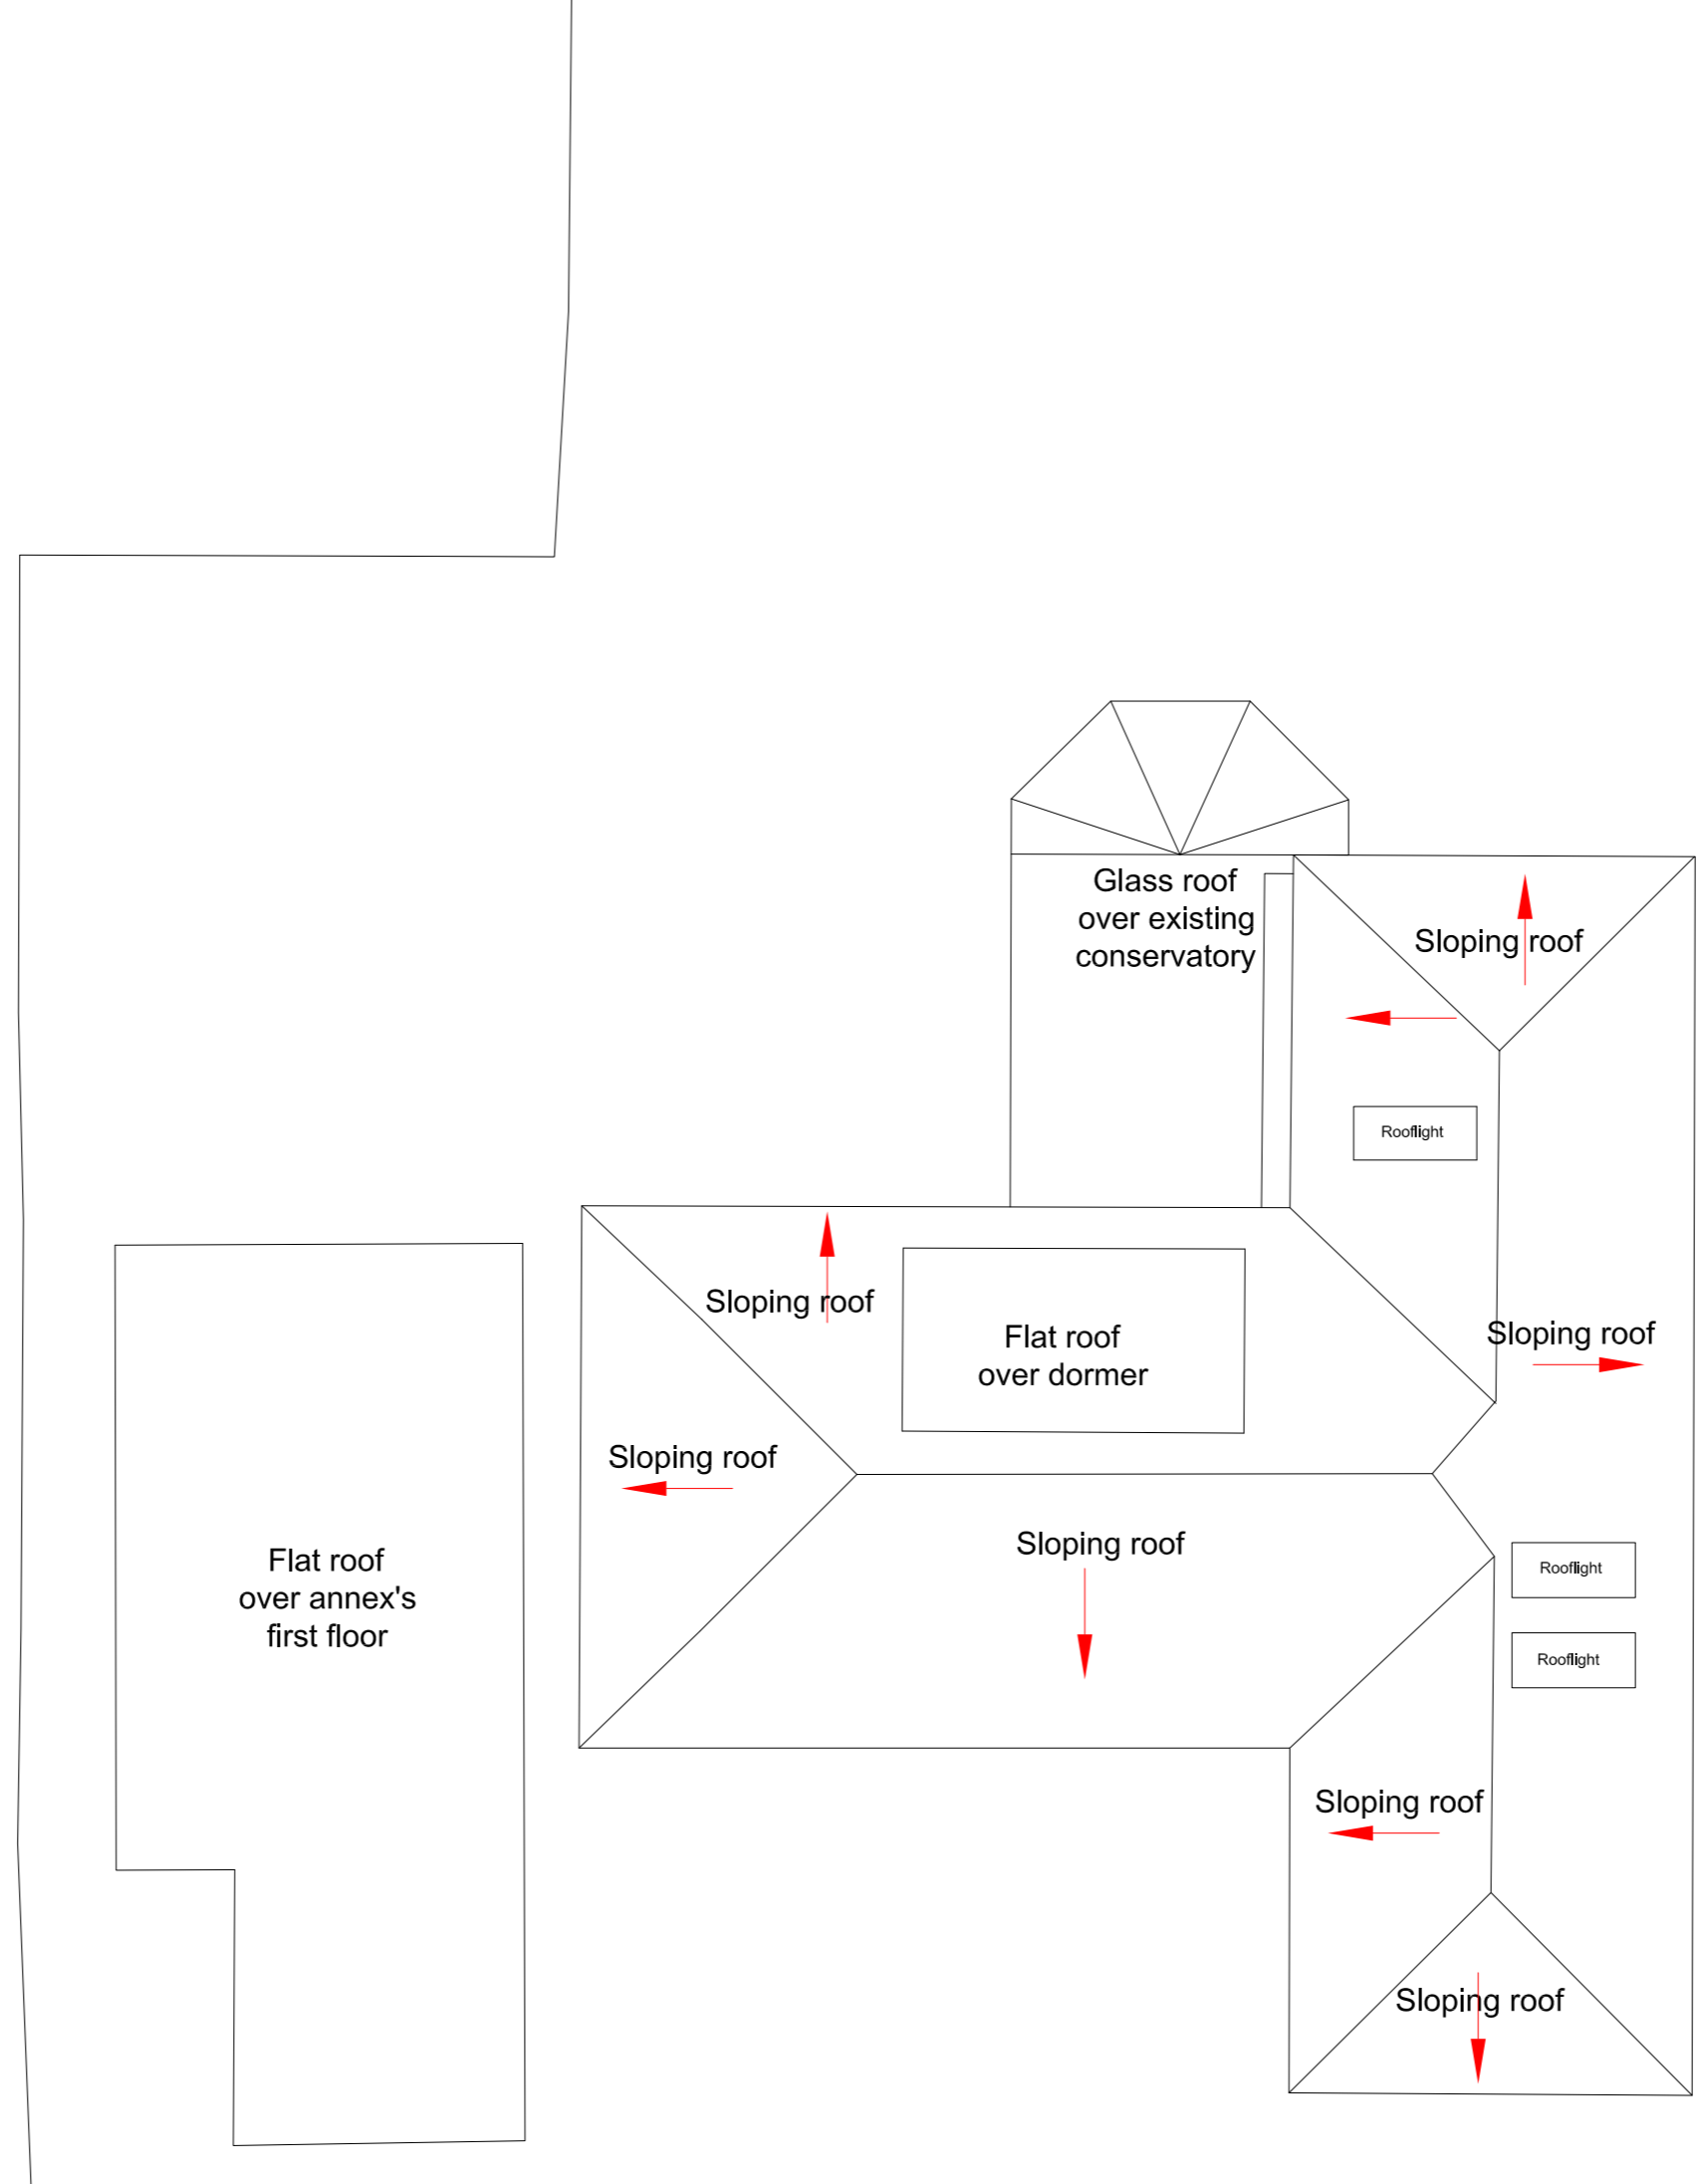

**Roof Plan - Existing**

-		
Revision	Date	Comment
Issue		Planning
<b>ad design concepts</b>		
Project	10a Oakhill Avenue, London NW3	
Drawing Title:	Existing roof plan	
Drawing Number:	109-004	
Revision:		
Date:	February 2020	
Scale:	1:100@A2: 1:200@A4	
<small>AD Design Concepts Ltd - 25 Gramplan Gardens, London NW2 1JH - www.addconcepts.co.uk - tel. 02082090343 - fax. 02084551424 - e-mail: info@addconcepts.co.uk</small>		

Extent of previously approved scheme (planning reference 2015/1628/P )

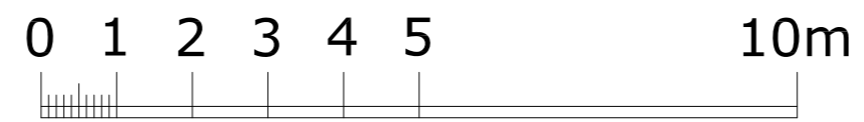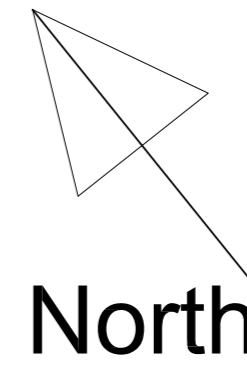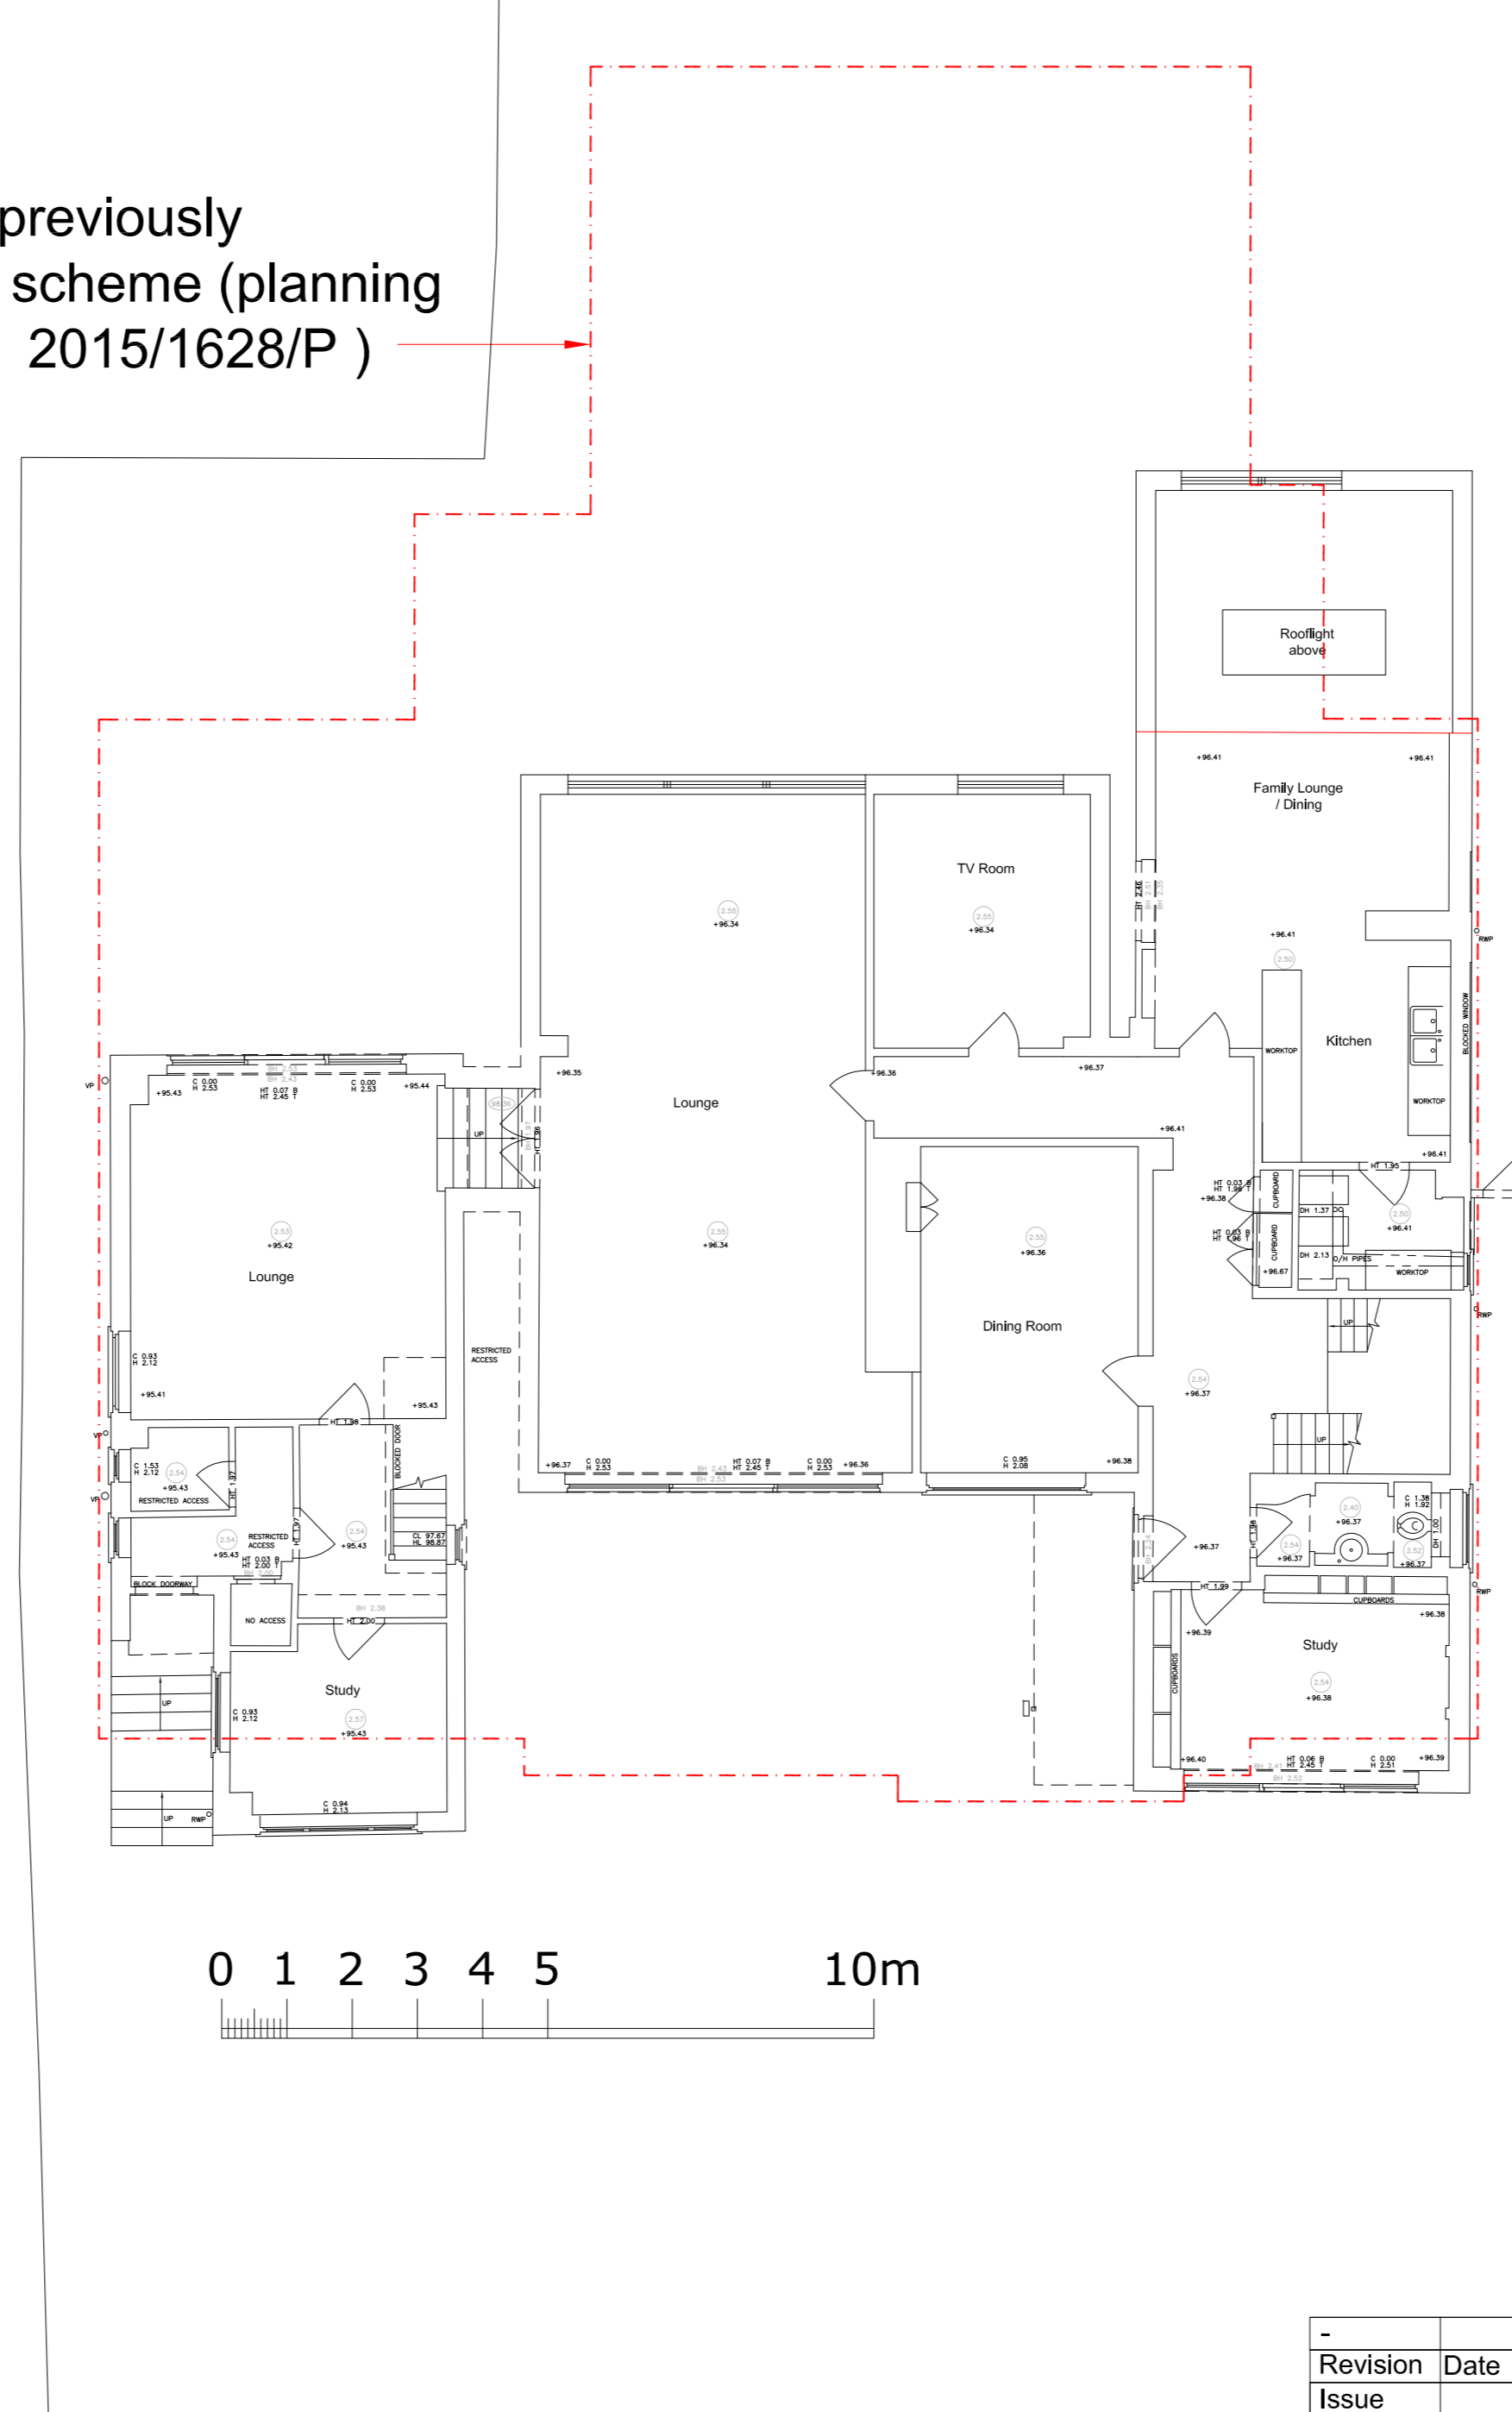

**Ground floor - Proposed**

Revision	Date	Comment
-		
Issue		Planning




**ad design concepts** planning - architecture - interiors

Project	10a Oakhill Avenue, London NW3
Drawing Title:	Proposed ground floor plan
Drawing Number:	109-005
Revision:	
Date:	February 2020
Scale:	1:100@A2; 1:200@A4

AD Design Concepts Ltd - 25 Gramplan Gardens, London NW2 1JH - www.addconcepts.co.uk - tel. 02082090343 - fax. 02084551424 - e-mail: info@addconcepts.co.uk



Extent of previously approved scheme (planning reference 2015/1628/P )

 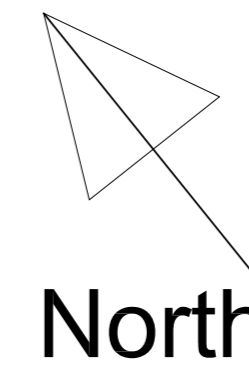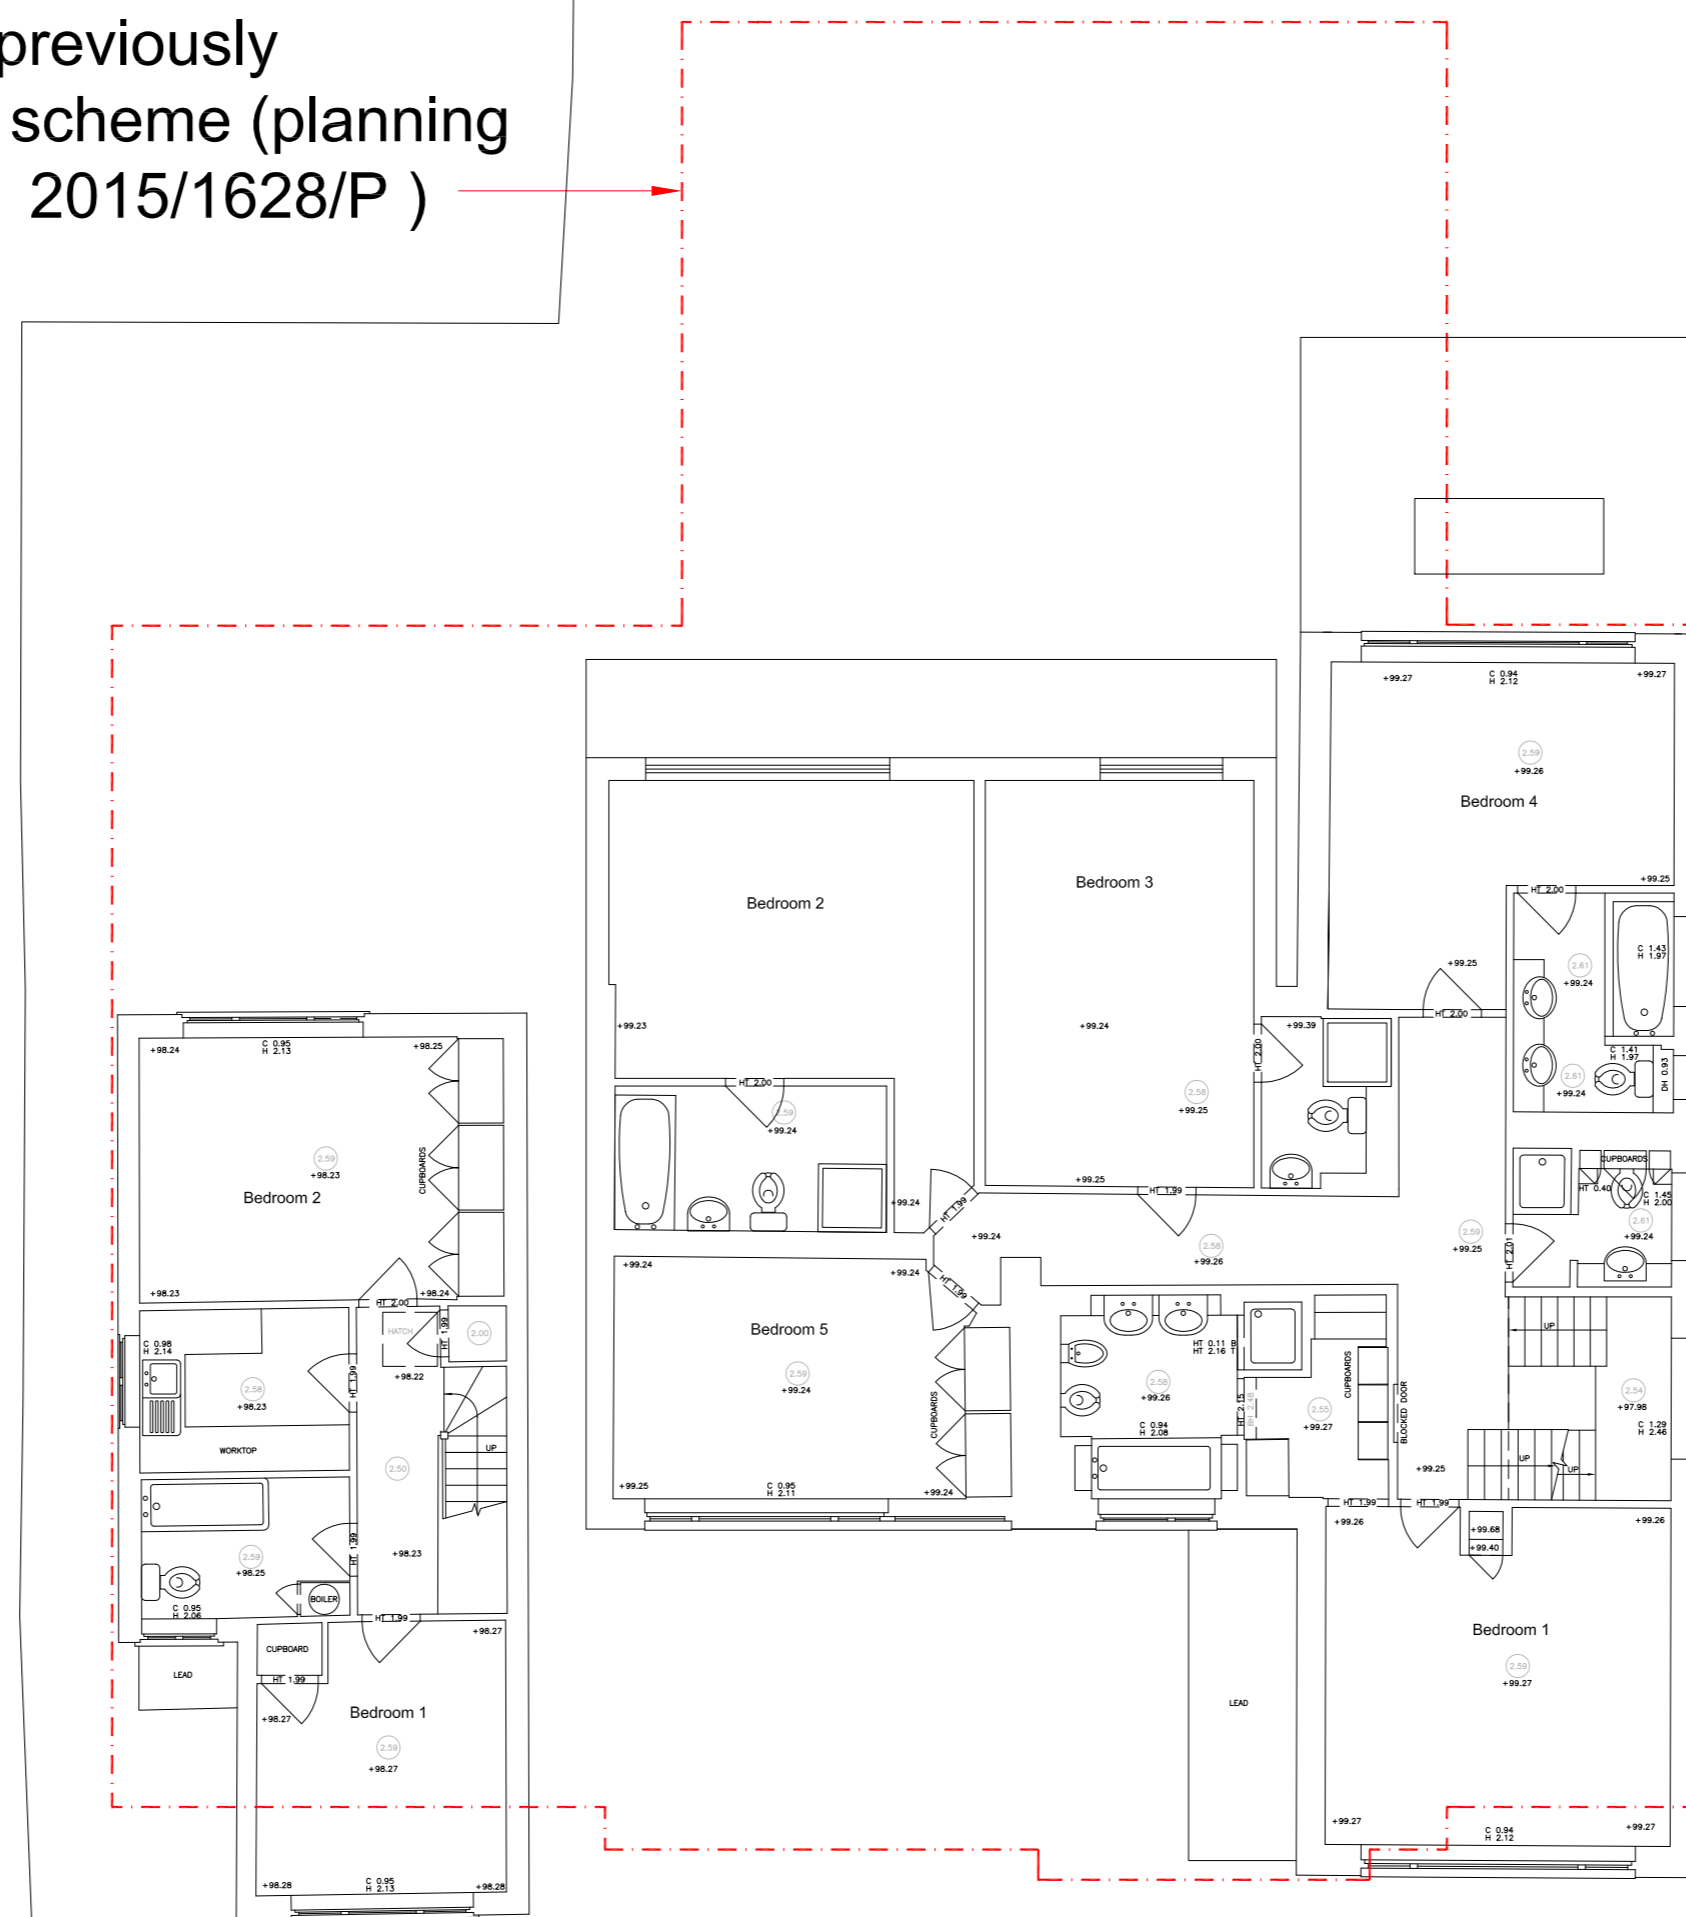

**First floor - Proposed**



Revision	Date	Comment
-		
Issue		Planning

<b>ad design concepts</b>		planning - architecture - interiors
Project	10a Oakhill Avenue, London NW3	
Drawing Title:	Proposed first floor plan	
Drawing Number:	109-006	
Revision:		
Date:	February 2020	
Scale:	1:100@A2; 1:200@A4	

AD Design Concepts Ltd - 25 Gramplan Gardens, London NW2 1JH - www.addconcepts.co.uk - tel. 02082090343 - fax. 02084551424 - e-mail: info@addconcepts.co.uk

Extent of previously approved scheme (planning reference 2015/1628/P)

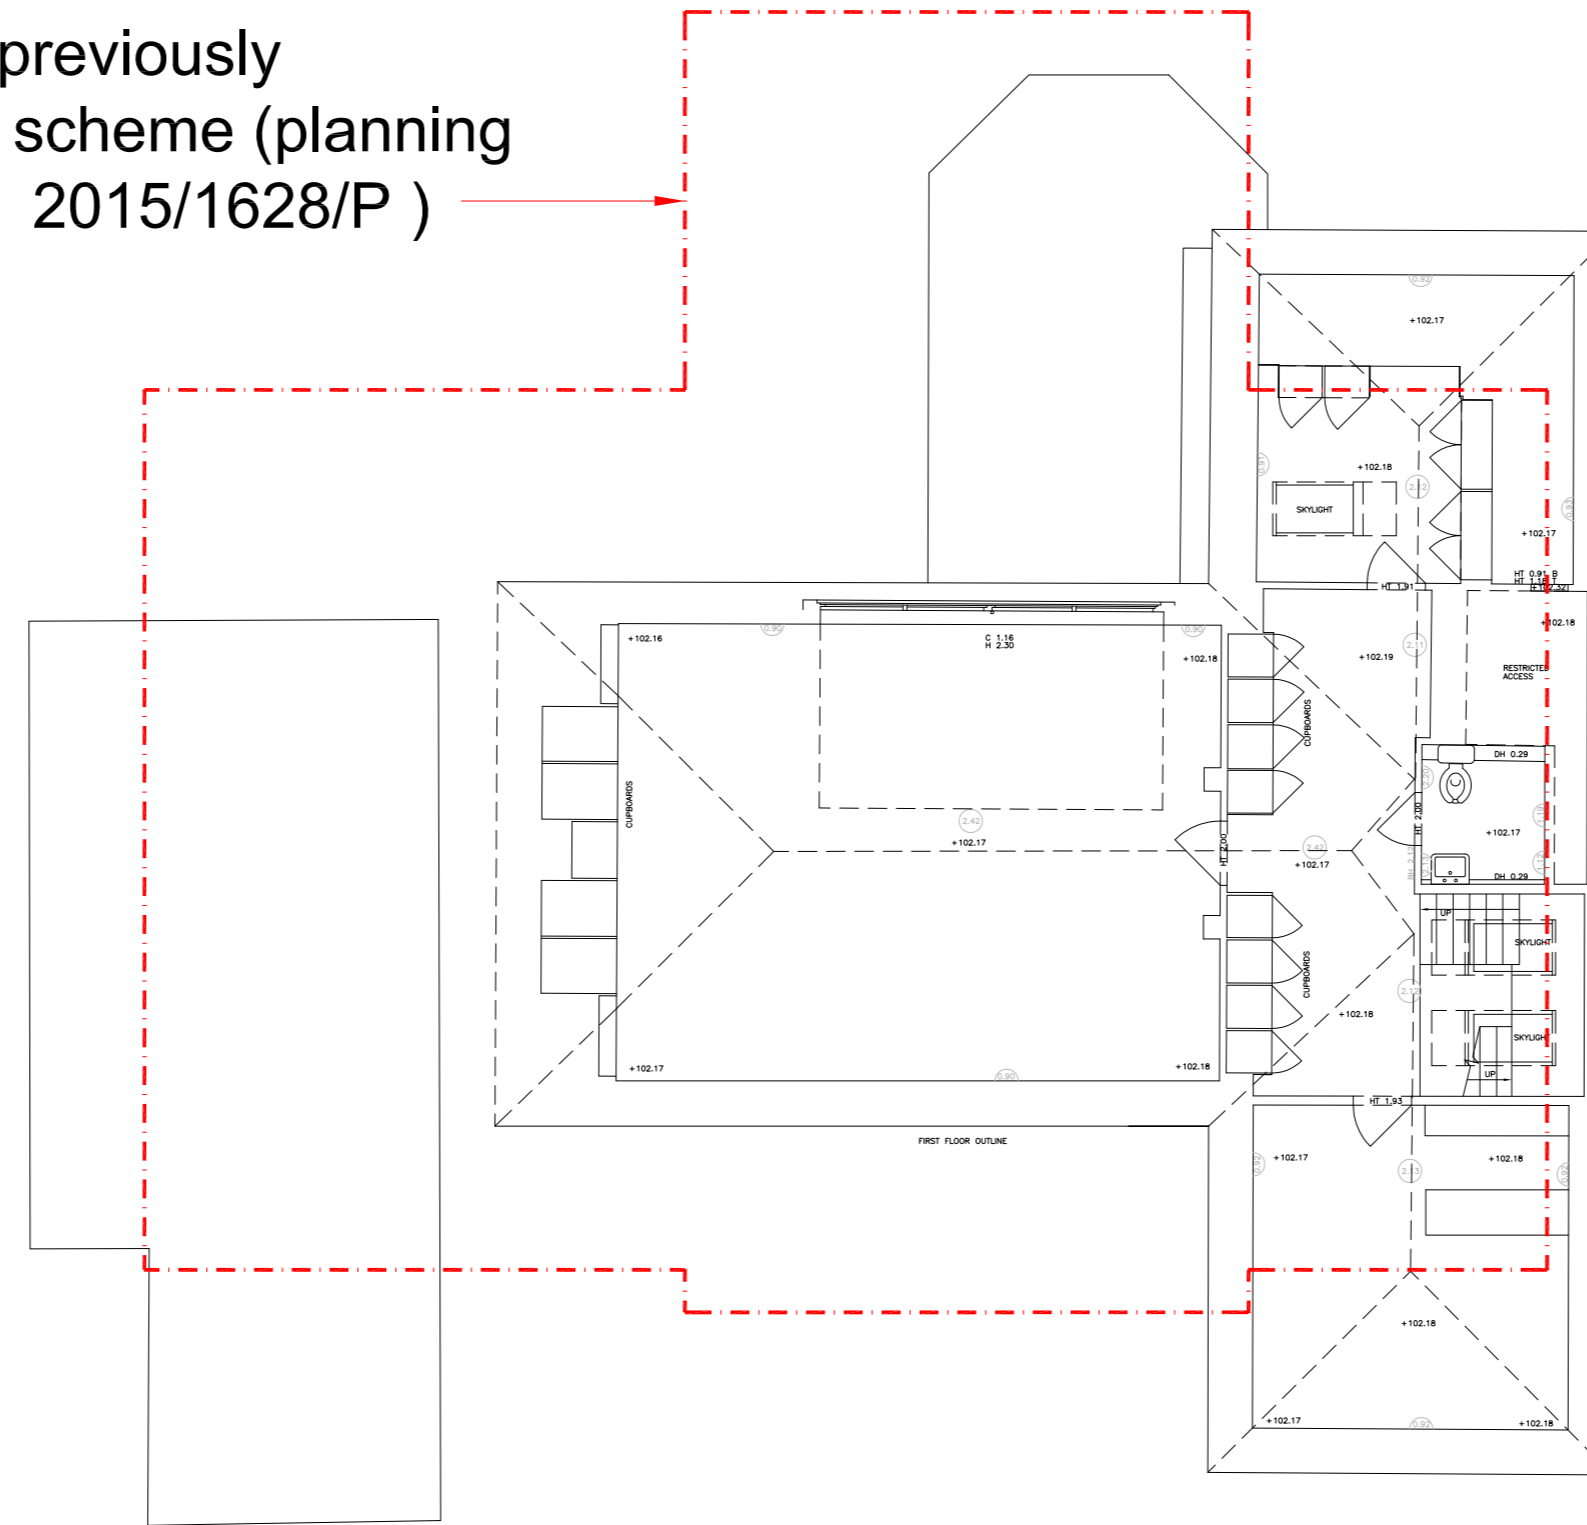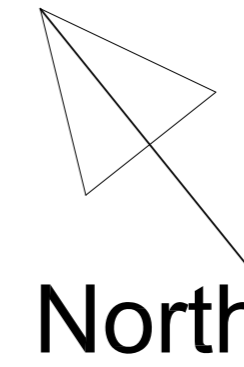



**Attic floor - Proposed**

Revision	Date	Comment
-		
Issue		Planning


**ad design concepts** planning - architecture - interiors

Project	10a Oakhill Avenue, London NW3
Drawing Title:	Proposed attic floor plan
Drawing Number:	109-007
Revision:	
Date:	February 2020
Scale:	1:100@A2: 1:200@A4

AD Design Concepts Ltd - 25 Gramplan Gardens, London NW2 1JH - www.addconcepts.co.uk - tel. 02082090343 - fax. 02084551424 - e-mail: info@addconcepts.co.uk

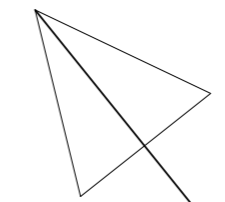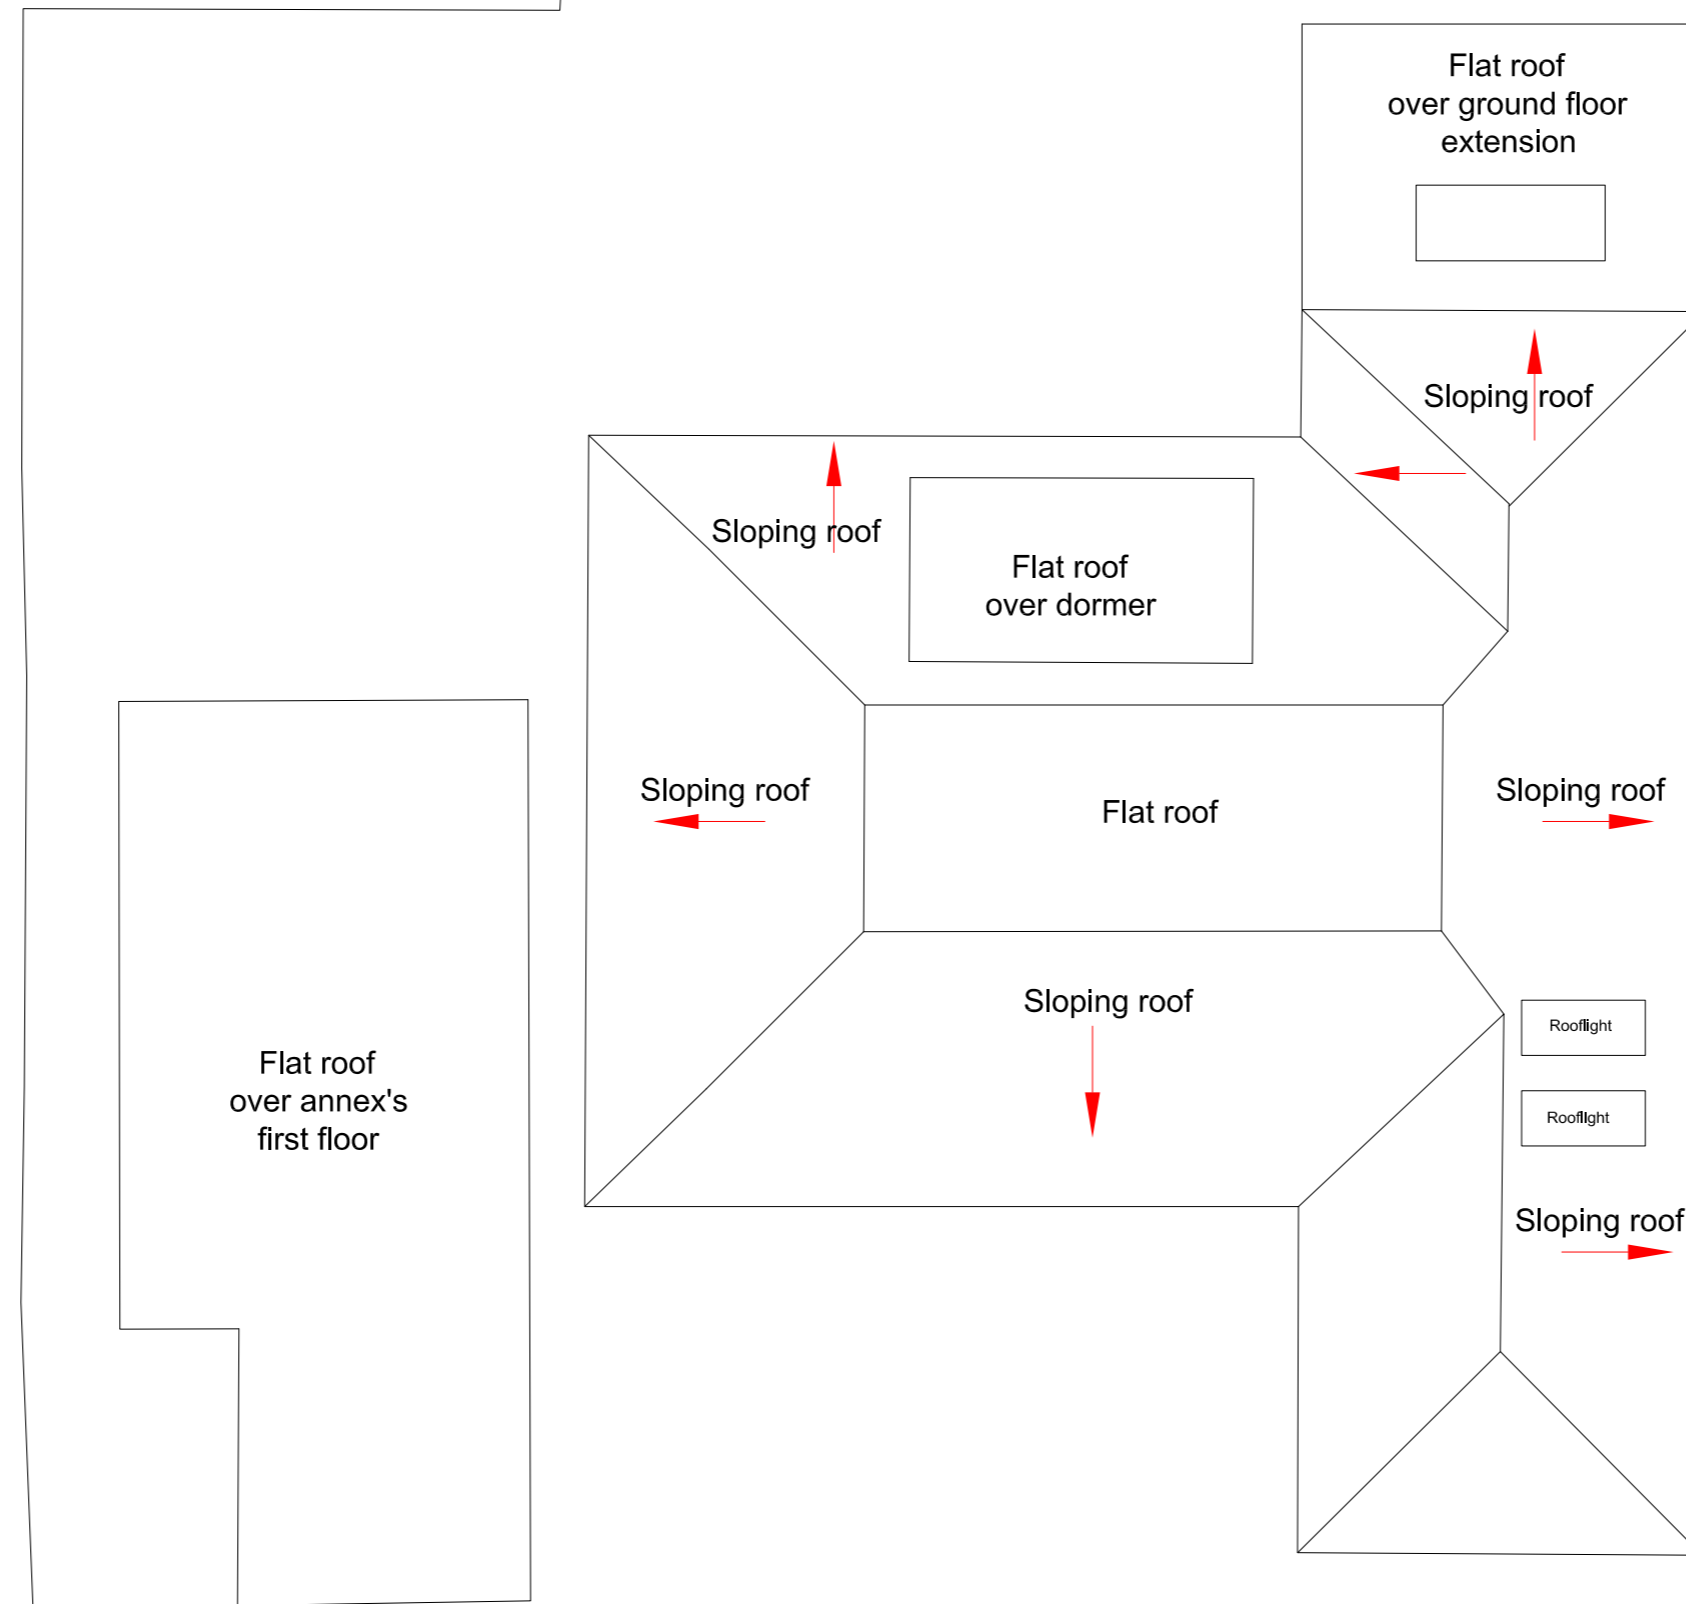


North

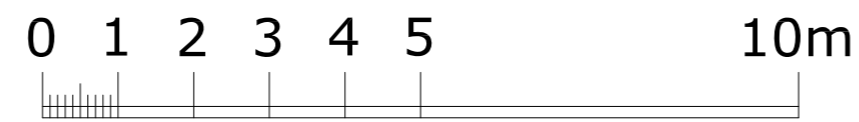


**Roof Plan - Proposed**

Revision	Date	Comment
-		
Issue		Planning
<b>ad design concepts</b>		
		<small>planning - architecture - interiors</small>
Project	10a Oakhill Avenue, London NW3	
Drawing Title:	Proposed roof plan	
Drawing Number:	109-008	
Revision:		
Date:	February 2020	
Scale:	1:100@A2: 1:200@A4	
<small>AD Design Concepts Ltd - 25 Gramplan Gardens, London NW2 1JH - www.addconcepts.co.uk - tel. 02082090343 - fax. 02084551424 - e-mail: info@addconcepts.co.uk</small>		

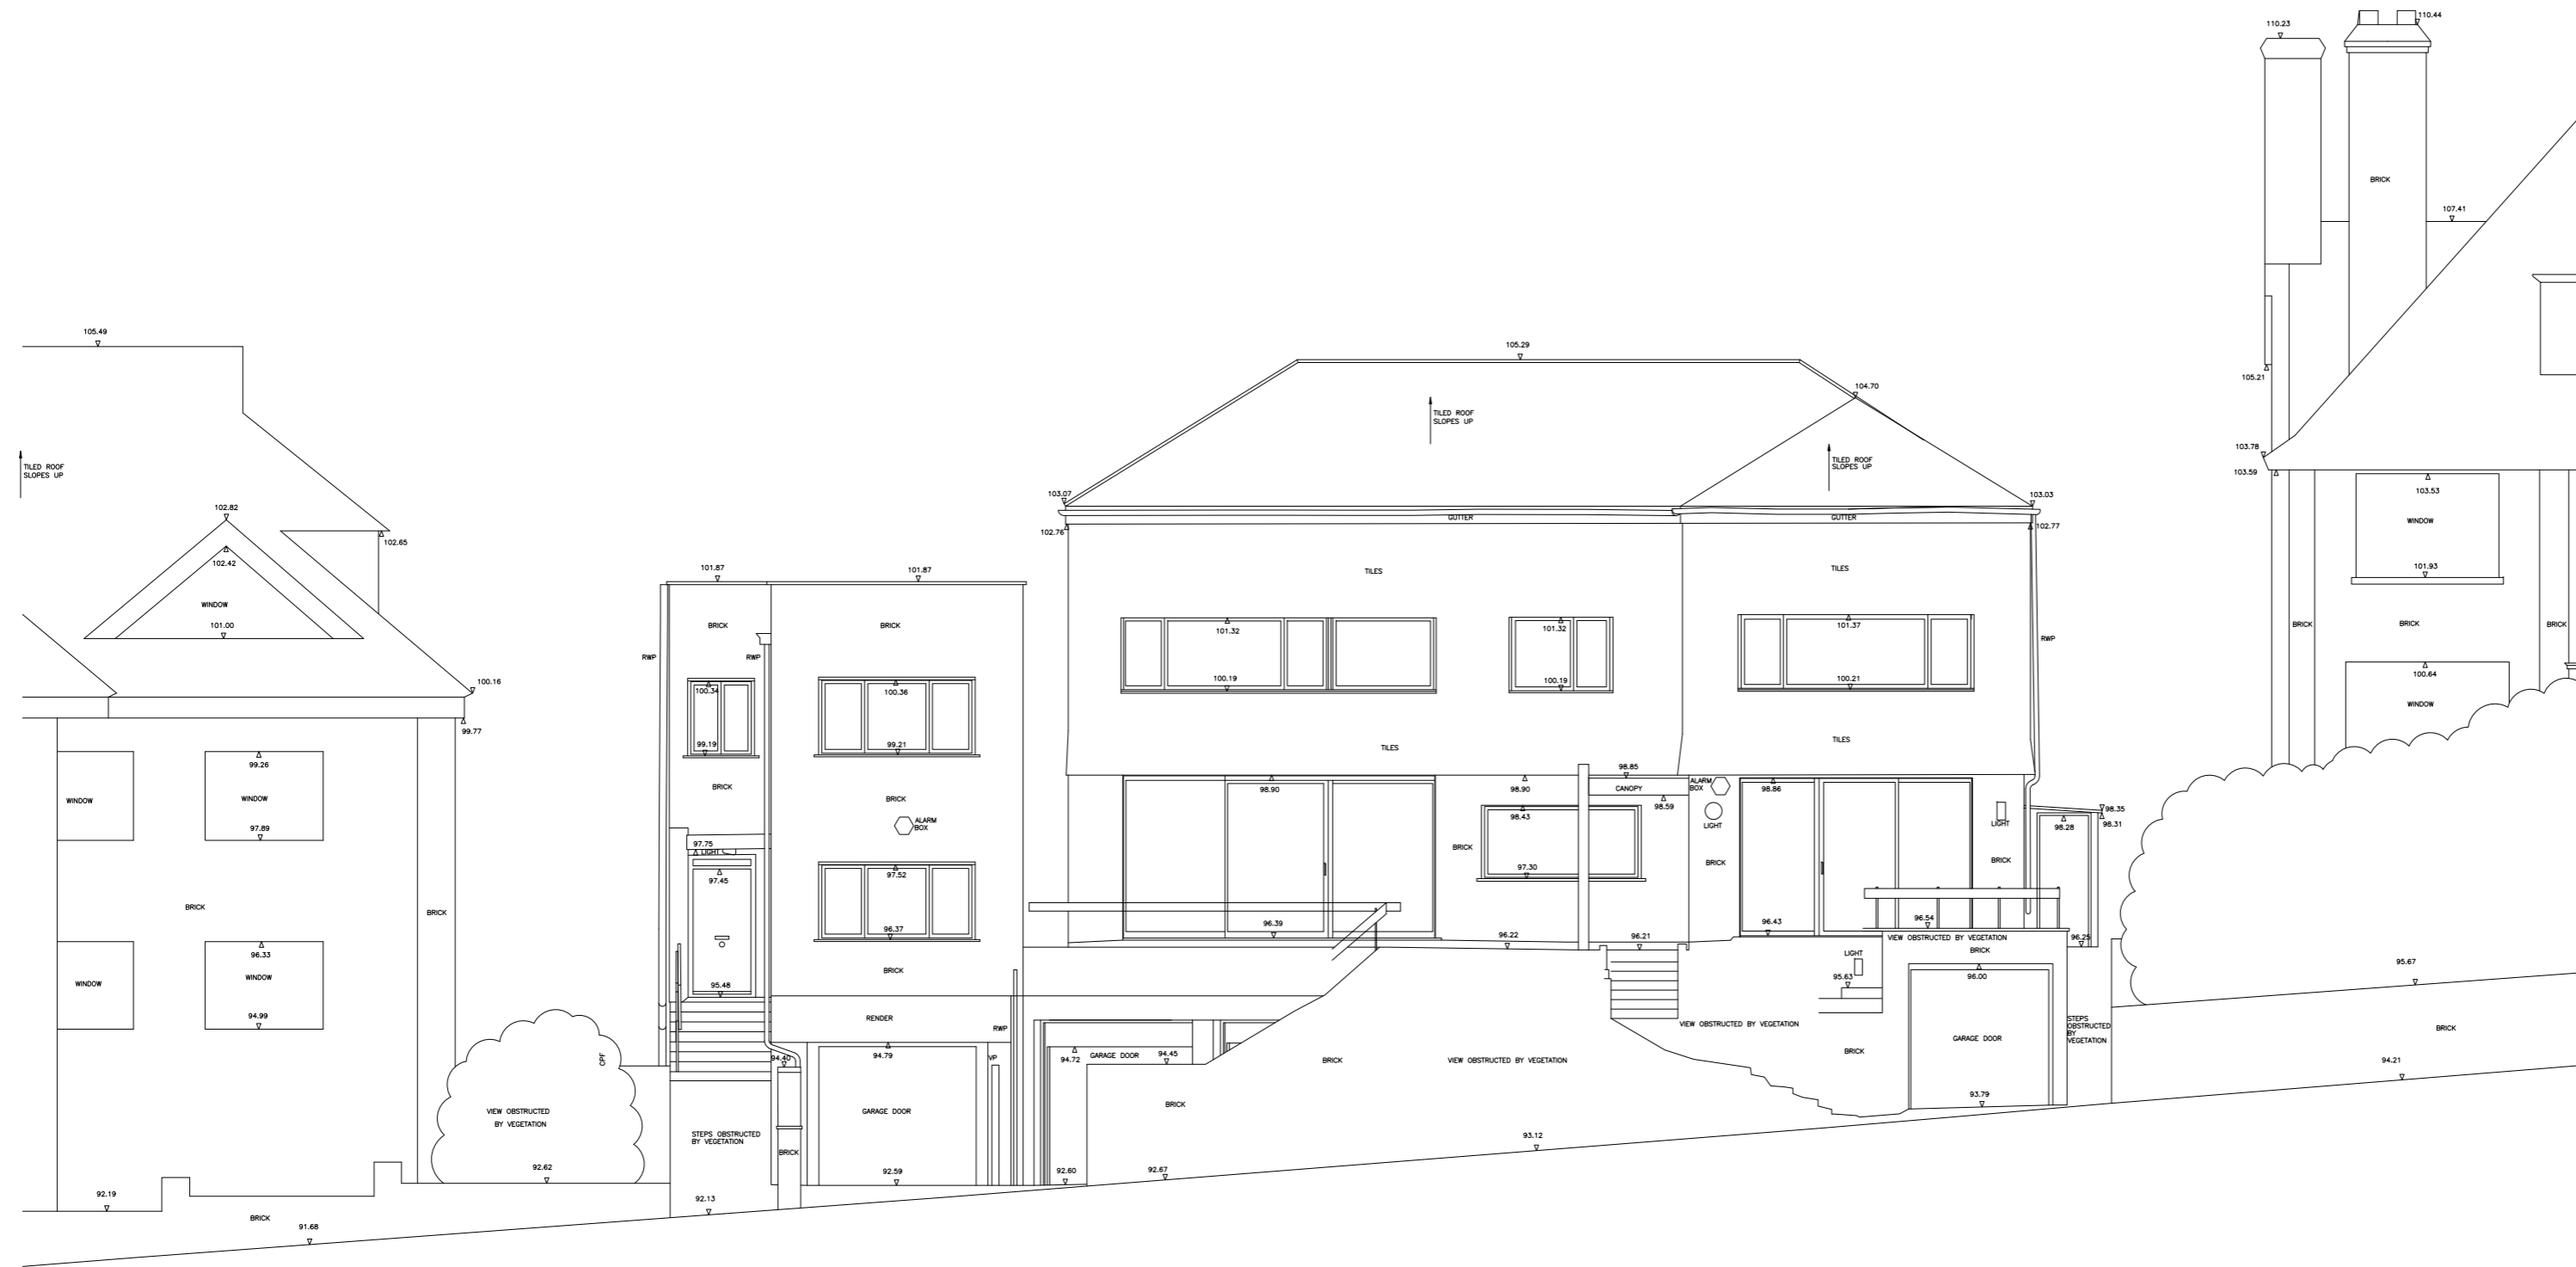


**Existing front elevation  
(No changes proposed)**

Revision	Date	Comment
-		
Issue		Planning
<b>ad design concepts</b>		
Project	10a Oakhill Avenue, London NW3	
Drawing Title:	Existing front elevation	
Drawing Number:	109-030	
Revision:		
Date:	February 2020	
Scale:	1:100@A2; 1:200@A4; 1:50@A0	
AD Design Concepts Ltd - 25 Gramplan Gardens, London NW2 1JH - www.addconcepts.co.uk - tel. 02082090343 - fax. 02084551424 - e-mail: info@addconcepts.co.uk		

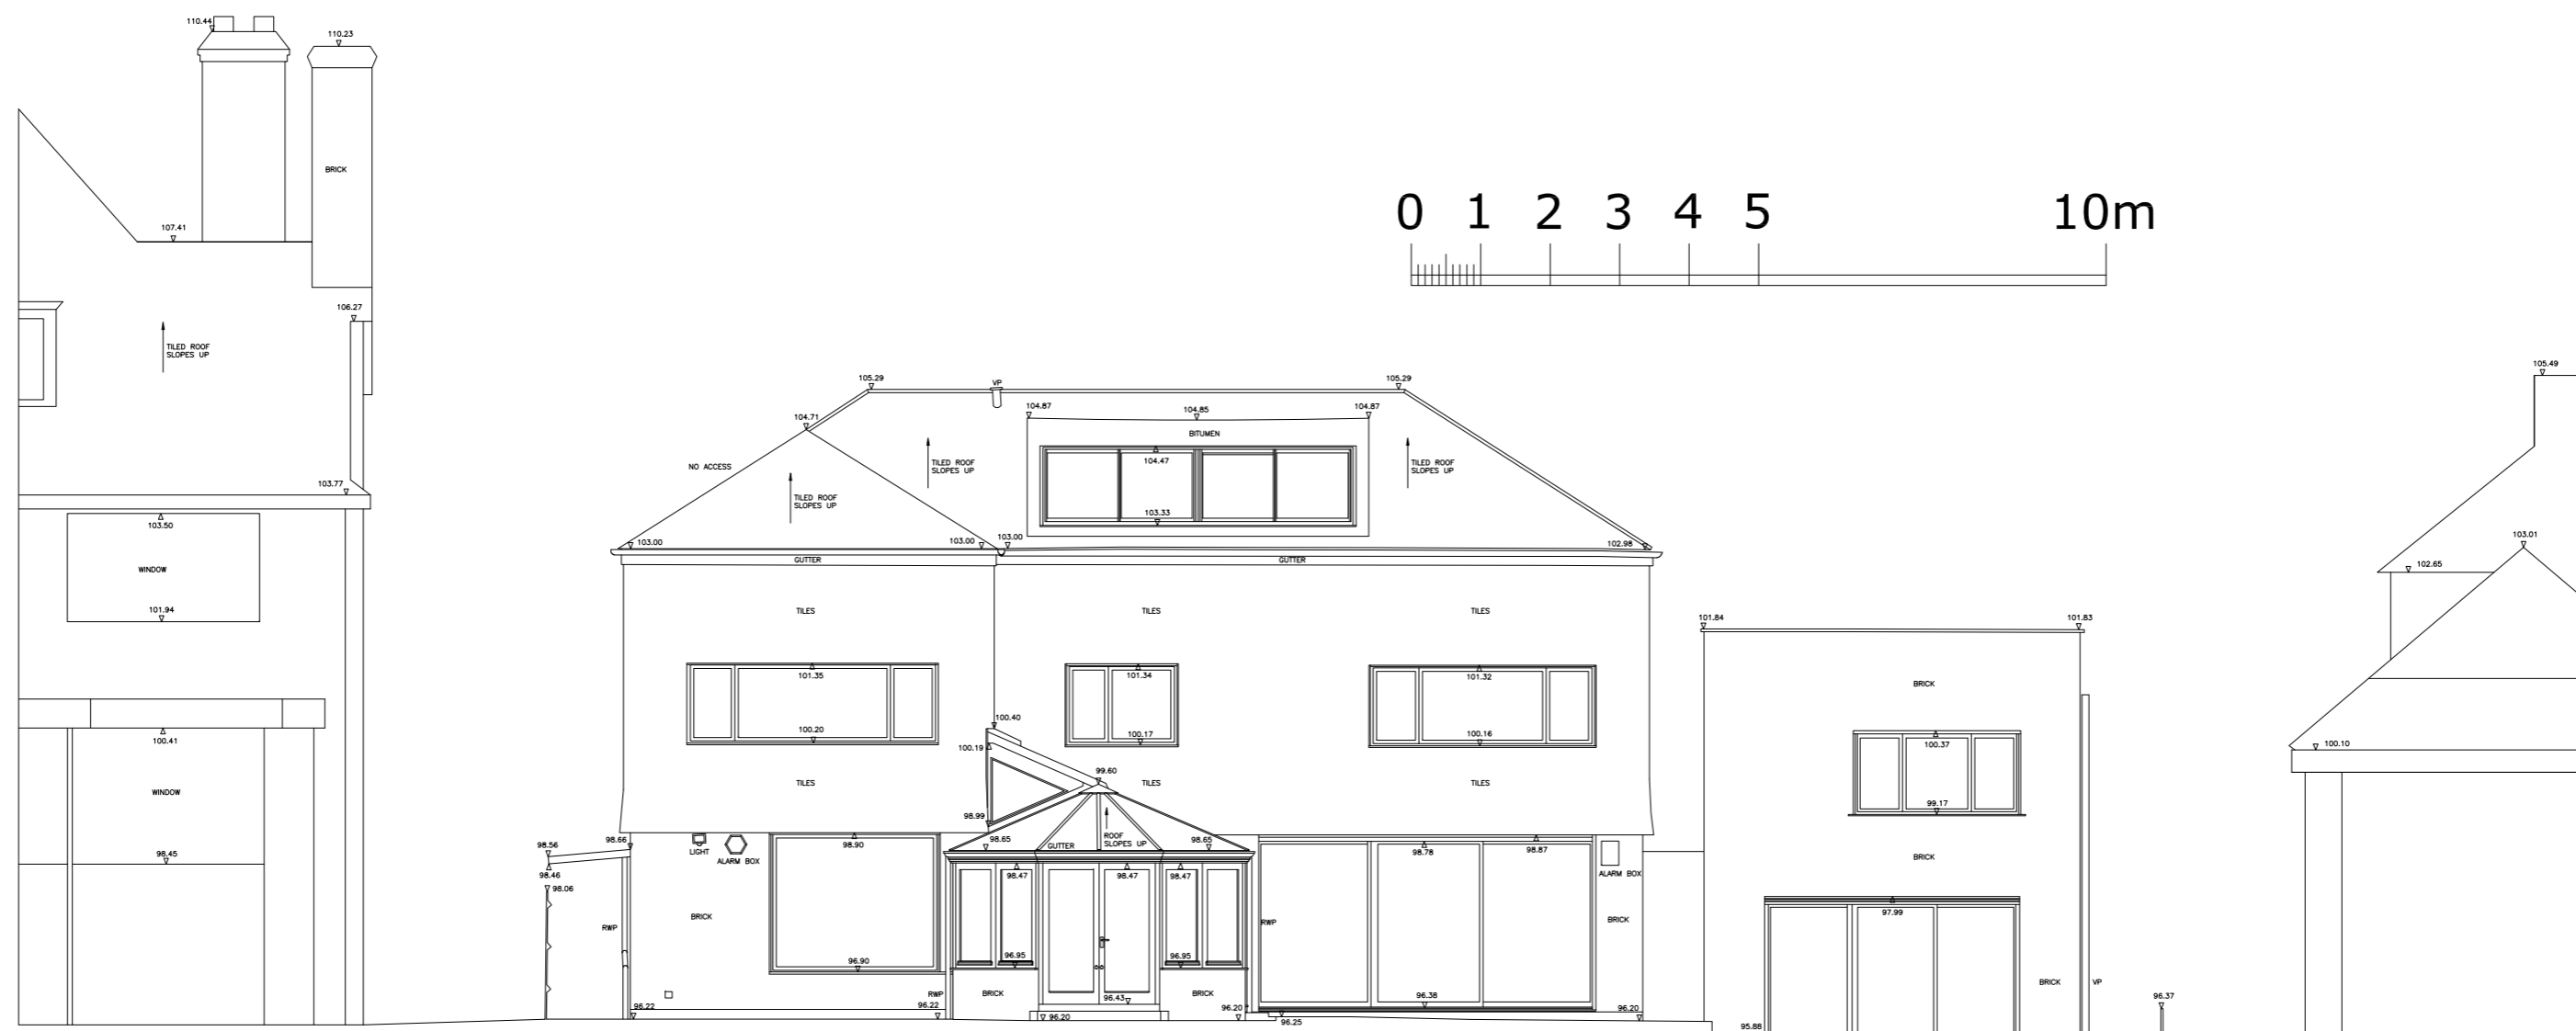

Rear elevation existing

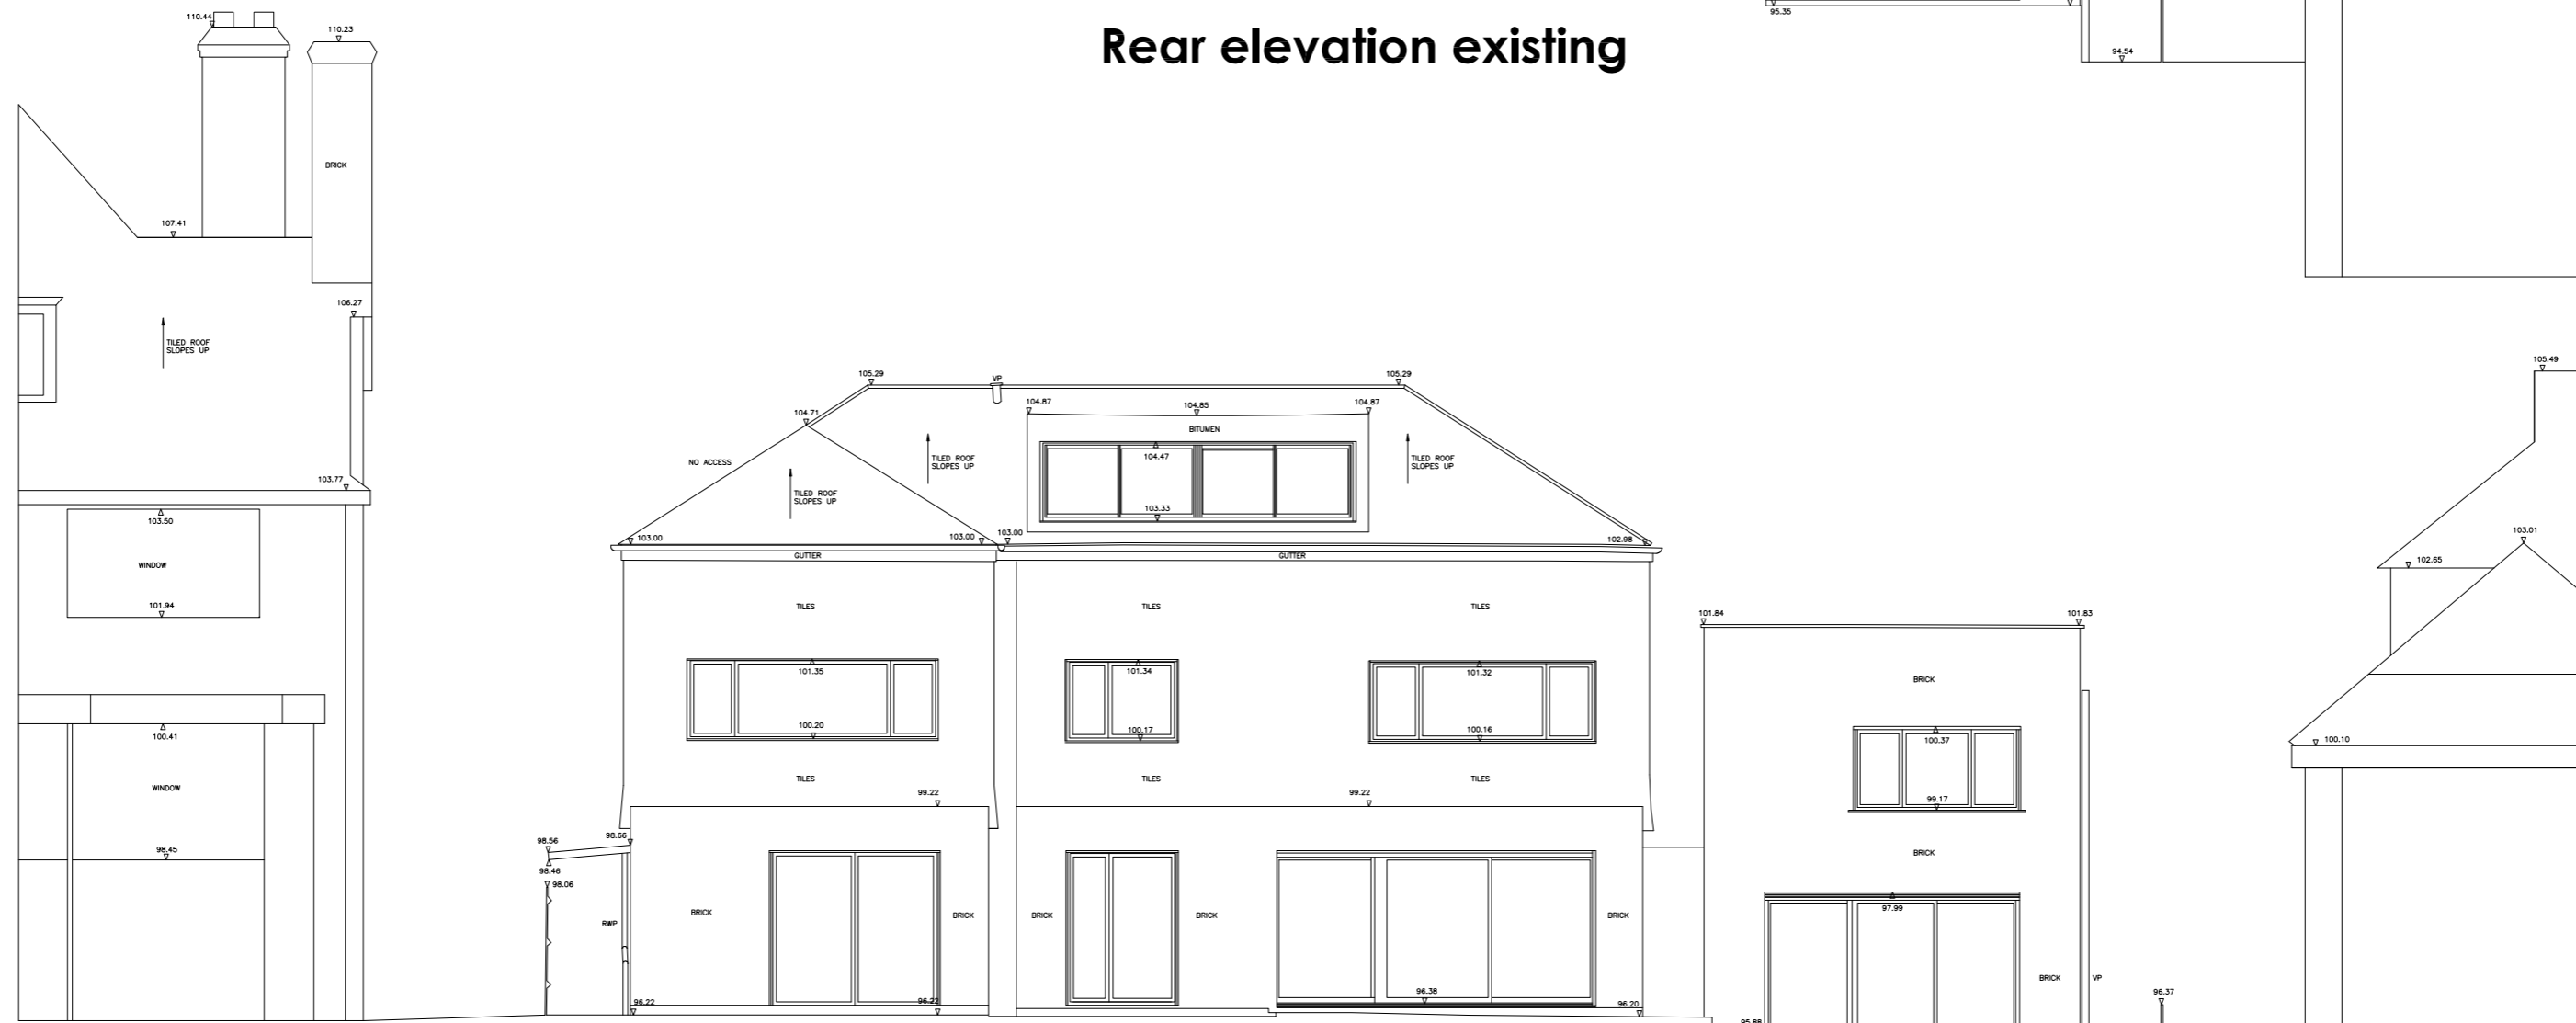

Rear elevation proposed

Rear elevation existing and proposed

Revision	Date	Comment
-		
Issue		Planning

**ad design concepts** planning - architecture - interiors


Project	10a Oakhill Avenue, London NW3
Drawing Title:	Existing and proposed rear elevation
Drawing Number:	109-031
Revision:	
Date:	February 2020
Scale:	1:100@A2; 1:200@A4; 1:50@A0

AD Design Concepts Ltd - 25 Gramplan Gardens, London NW2 1JH - www.addconcepts.co.uk - tel. 02082090343 - fax. 02084551424 - e-mail: info@addconcepts.co.uk


Side SW elevation existing




Side NE elevation existing

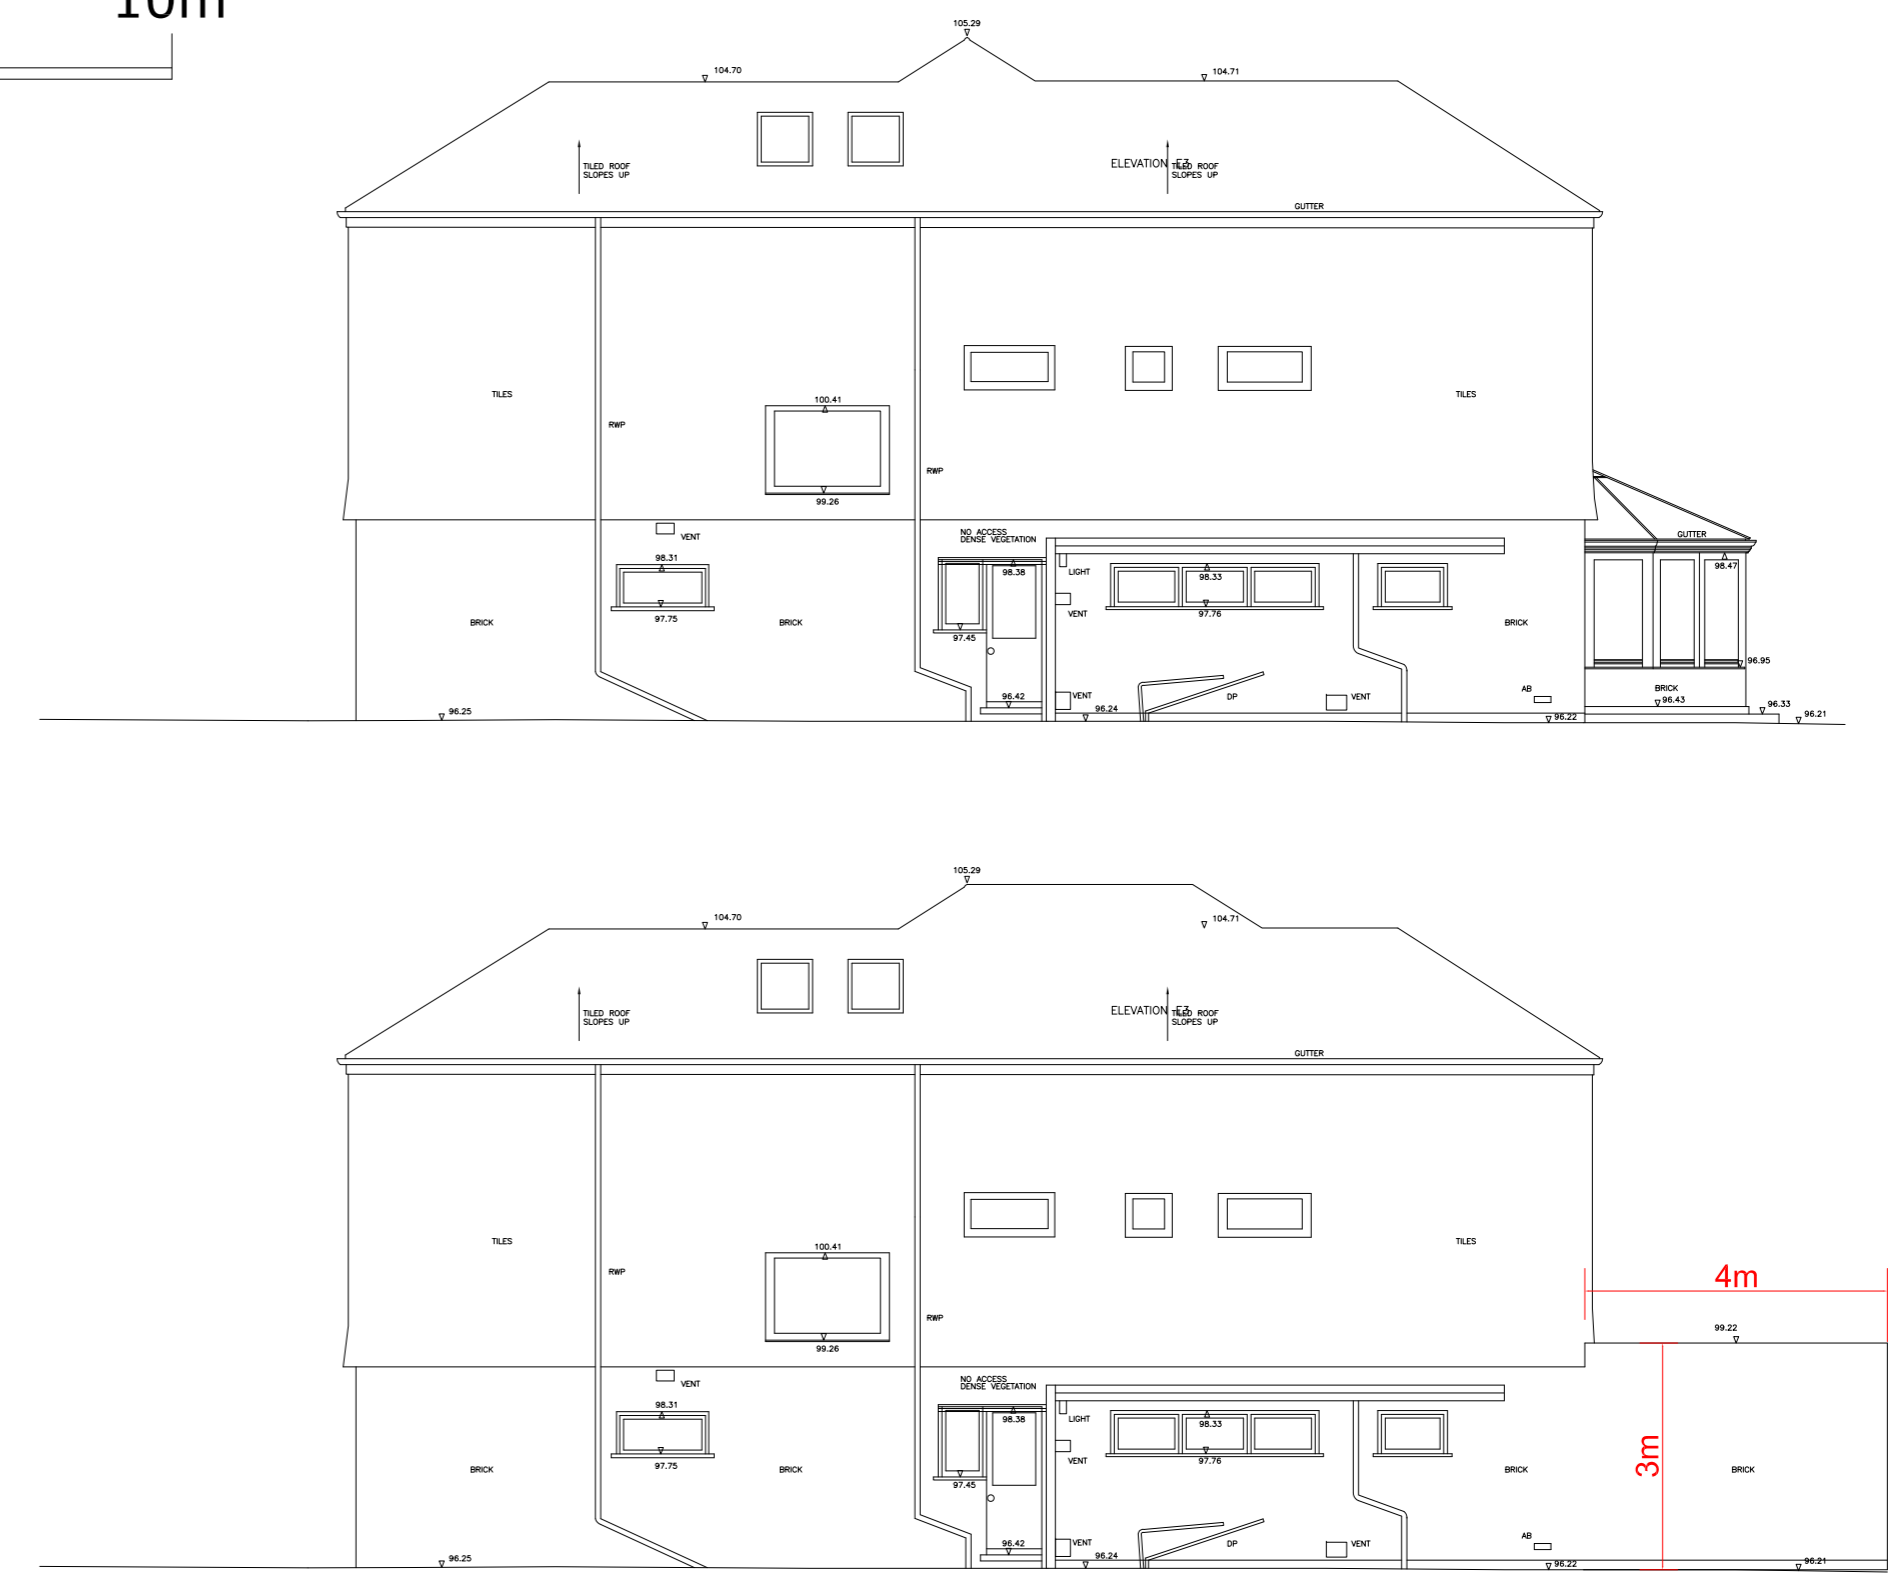

Side SW elevation proposed

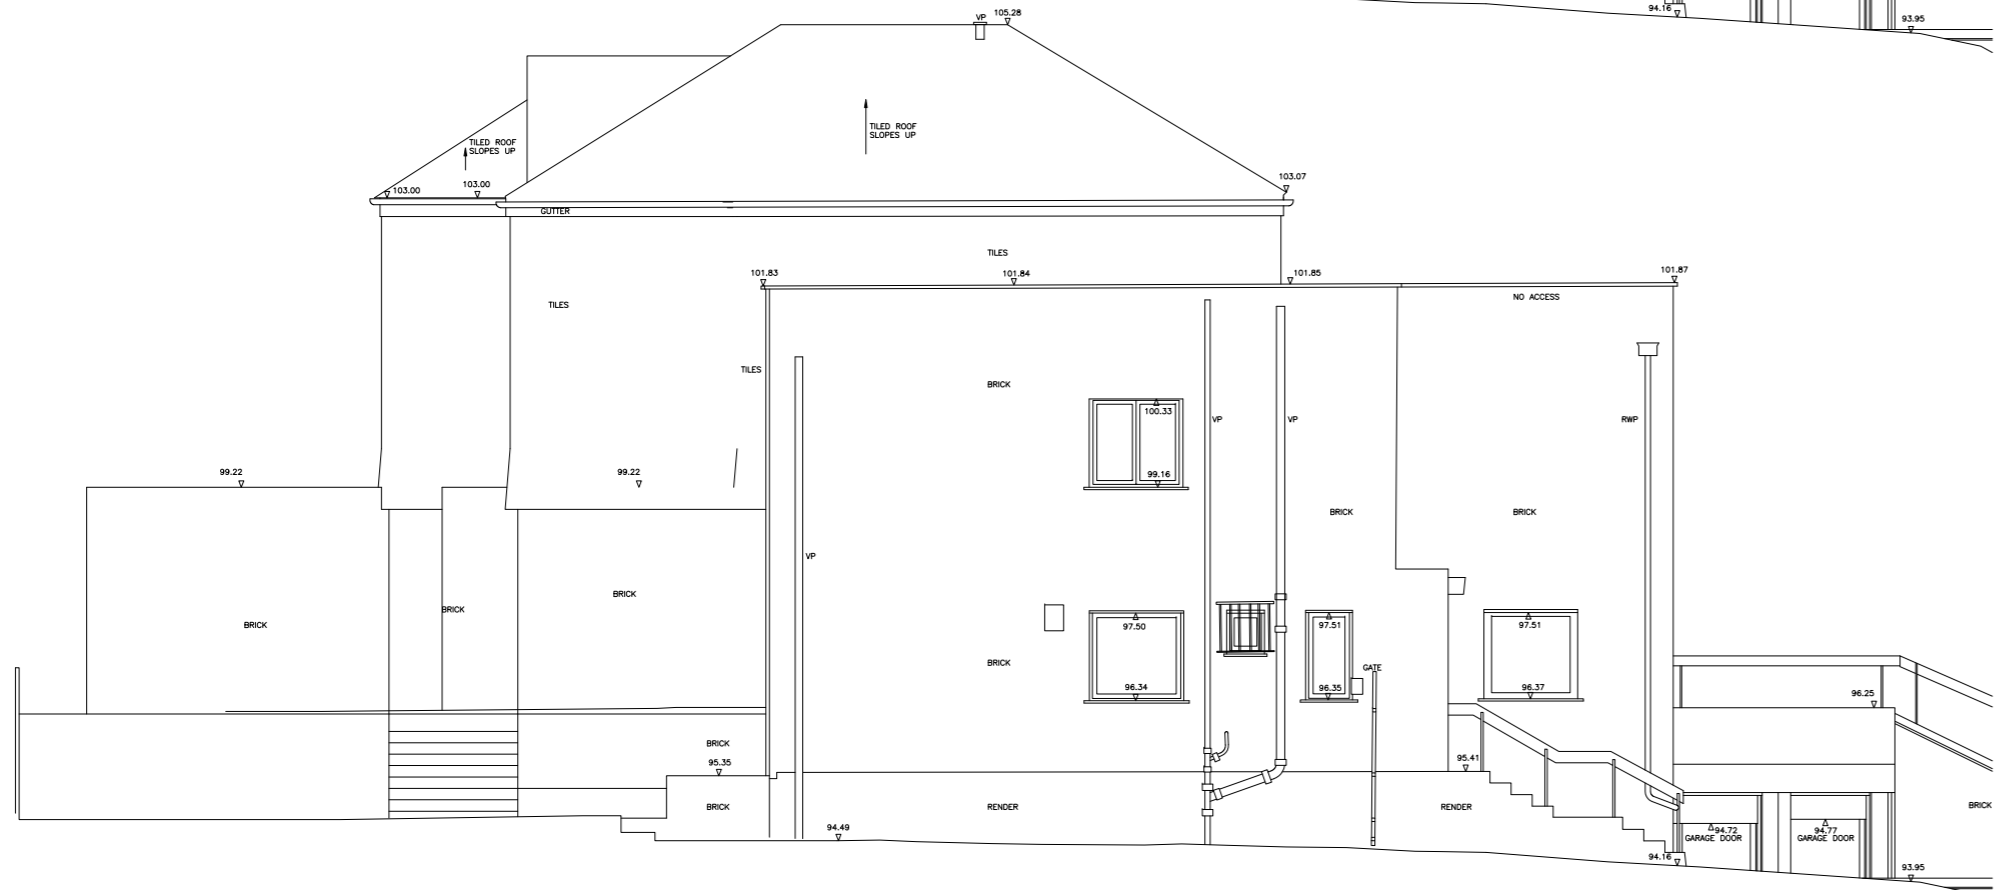

Side NE elevation proposed

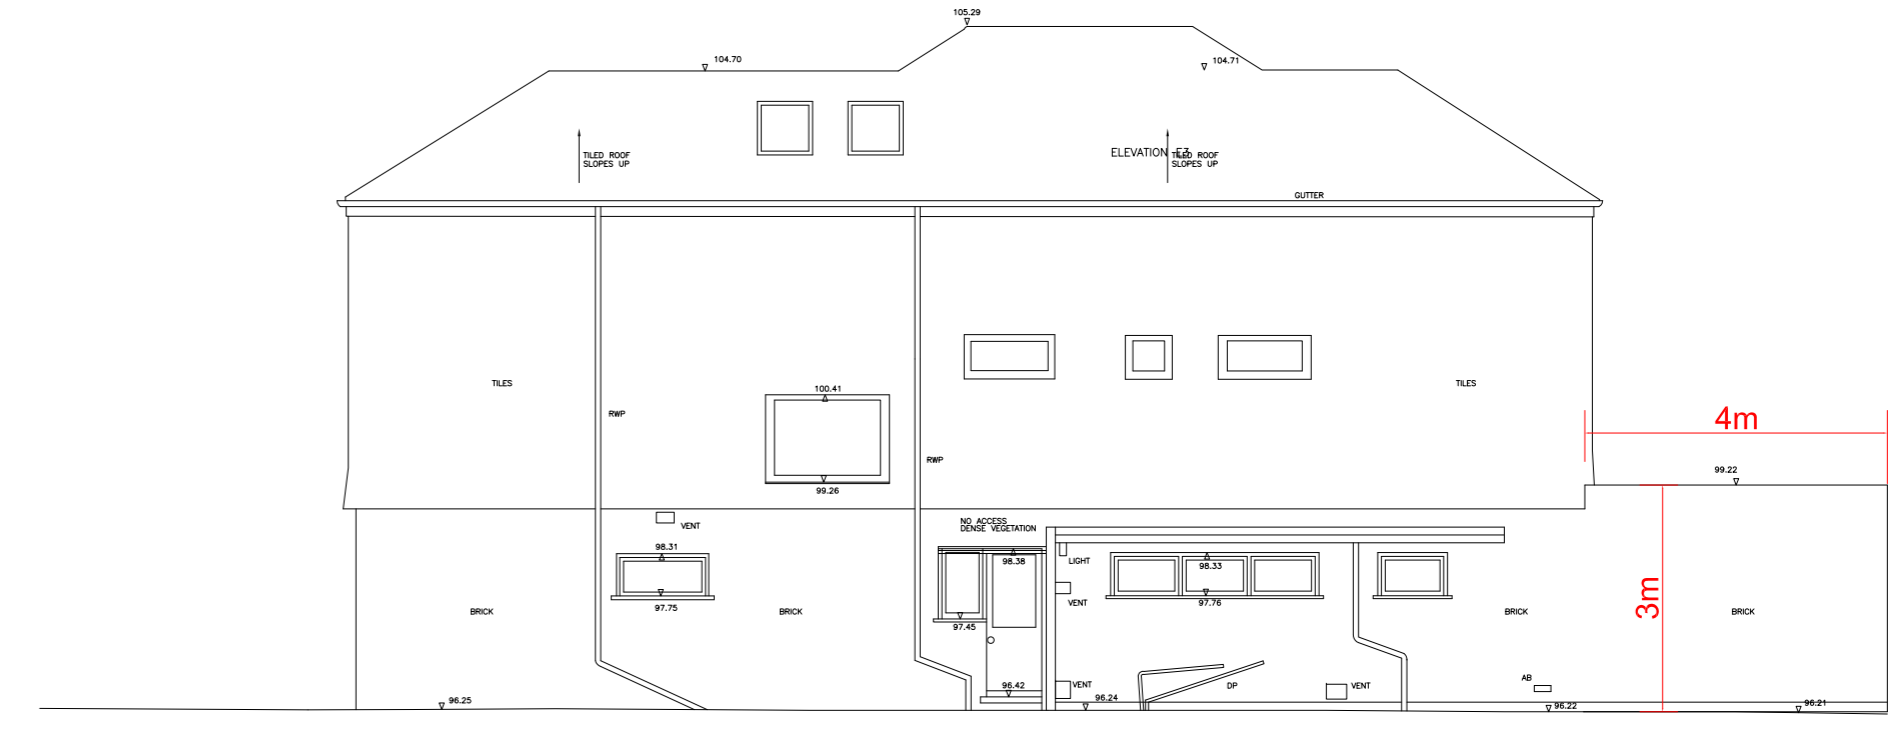

Side (SW & NE) elevations existing and proposed

Revision	Date	Comment
-		
Issue		Planning

**ad design concepts** planning - architecture - interiors

Project: 10a Oakhill Avenue, London NW3  
 Drawing Title: Existing and proposed side elevations (SW & NE)  
 Drawing Number: 109-031  
 Revision:  
 Date: February 2020  
 Scale: 1:100@A2; 1:200@A4; 1:50@A0

AD Design Concepts Ltd - 25 Gramplan Gardens, London NW2 1JH - www.addconcepts.co.uk - tel. 02082090343 - fax. 02084551424 - e-mail: info@addconcepts.co.uk