


- MATERIALS KEY
1. CONCRETE
 2. BRICK
 3. PAINTED METAL WINDOWS
 4. RENDER
 5. FELT FLAT ROOF
 6. TRADITIONAL SLATE WITH LEAD FLASHING
 7. LEAD DORMER

APPROX. +19.48m OUTLINE OF MIDDLESEX HOUSE BEHIND SITE

APPROX. +20.0m OUTLINE OF APPROVED MIDDLESEX HOSPITAL ANNEX

+15.15m 11-12 TOTTENHAM MEWS
+15.21m 13 TOTTENHAM MEWS PARAPET

+13.74m OUTLINE OF EXISTING MIDDLESEX ANNEX BEHIND SITE

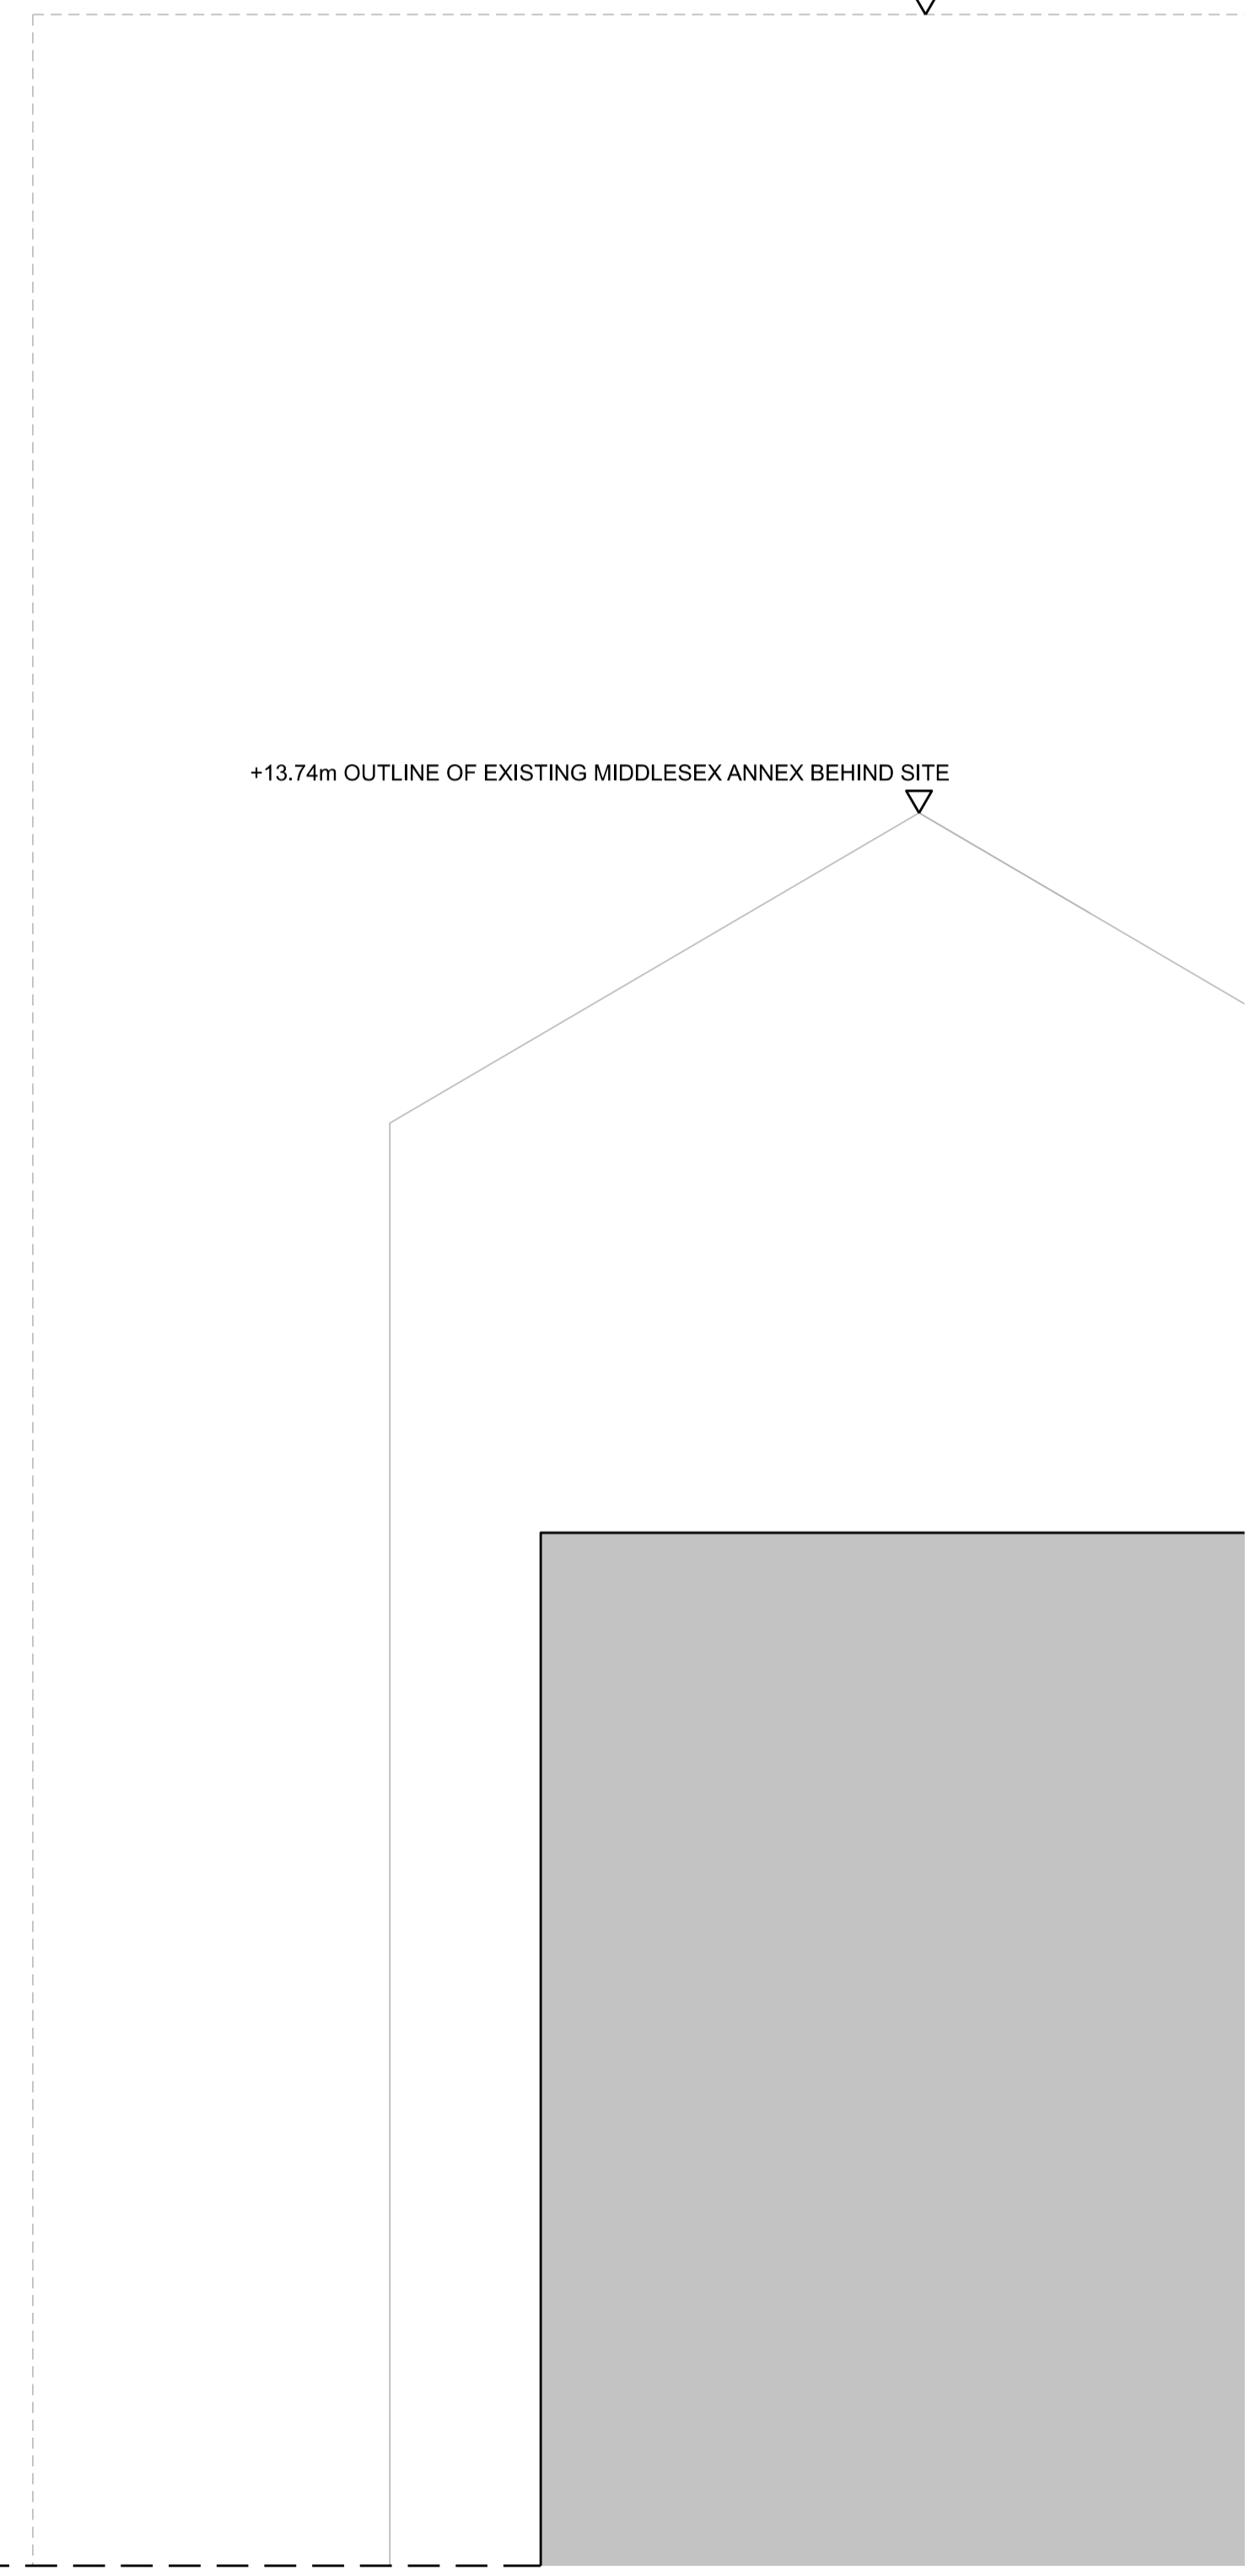

REV.	DATE	REASON FOR ISSUE	CHK. BY

NOTE:
 - USE FIGURED DIMENSIONS ONLY.
 - ALL DIMENSIONS TO BE CHECKED ON-SITE.
 - ANY DISCREPANCIES BETWEEN CONSULTANT DRAWINGS TO BE REPORTED TO THE ARCHITECT BEFORE ANY WORK COMMENCES.
 - MATTHEW SPRINGETT ASSOCIATES ©

MSA
 MATTHEW SPRINGETT ASSOCIATES LTD.
 MAKE SPACE STUDIOS
 NEWNHAM TERRACE
 LONDON
 SE1 7DR
 T: 020 7692 5950

CLIENT
CHALFORDS LIMITED

PROJECT
**13 TOTTENHAM MEWS,
 LONDON W1T 4AQ**

TITLE
**PROPOSED EAST
 ELEVATION**

01: PROPOSED EAST ELEVATION
 SCALE 1:50



DATE	JOB NO.	DRAWN BY	PURPOSE
09.01.20	183	AT	P
SCALE @ A1	NUMBER	REV.	
1:50	183-413	-	