


DAVID & VICTORIA MERCER ARCHITECTS 0171 284 4277 ©	<b>NOTES:</b>  All dimensions must be checked on site and not scaled from this drawing.	Client JACK JACOBS	Scale 1:100	Drawing Title 1ST FLOOR AS EXISTING	
		Job Title COLERIDGE HOUSE NW6	Drawn by Date DEC, '95	Drg No. 96/07/02	Rev

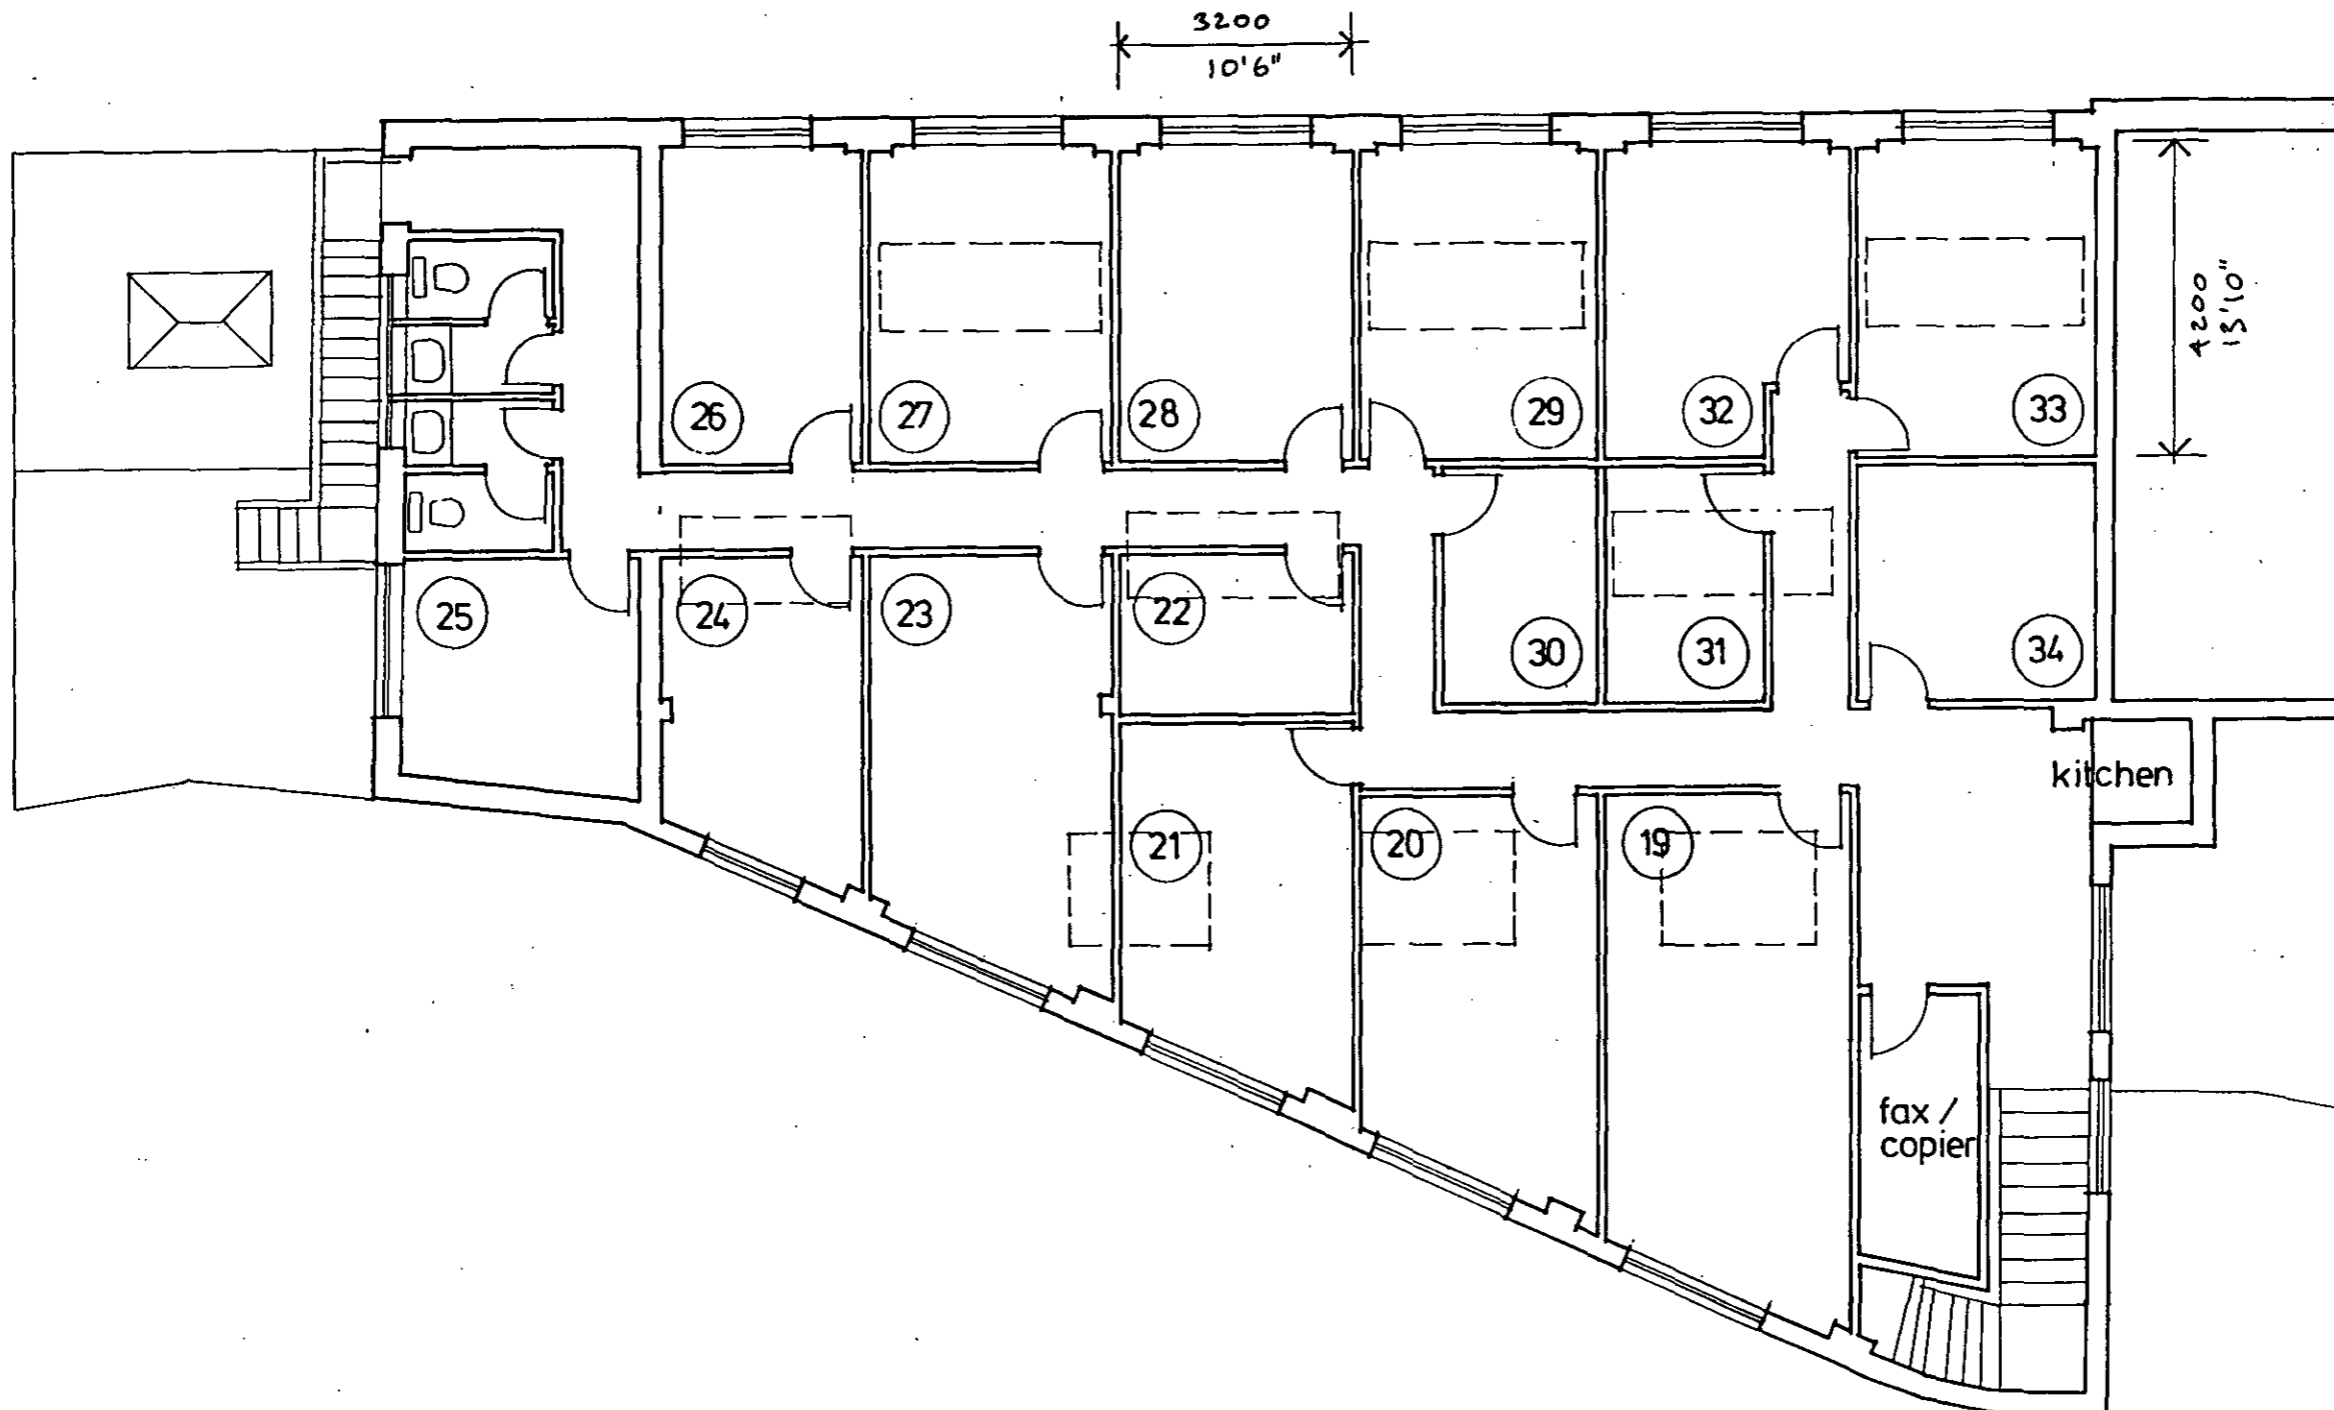


LONDON BOROUGH OF CAMDEN  
 TOWN AND COUNTRY PLANNING ACTS  
 11 JUL 1996  
 PLANS APPROVED  
 ON BEHALF OF THE COUNCIL

9600815  
 AS PROPOSED

DAVID & VICTORIA MERCER ARCHITECTS tel: 0171 284 4277 ©	<b>NOTES:</b>  All dimensions must be checked on site and not scaled from this drawing.	Client JACK JACOBS	Scale 1:100	Drawing Title FIRST FLOOR PLAN	
		Job Title COLERIDGE HOUSE NW6	Drawn by Date DEC 95	Drg No. 96/07/07	Rev A

82/10  
1995

11/11/1336

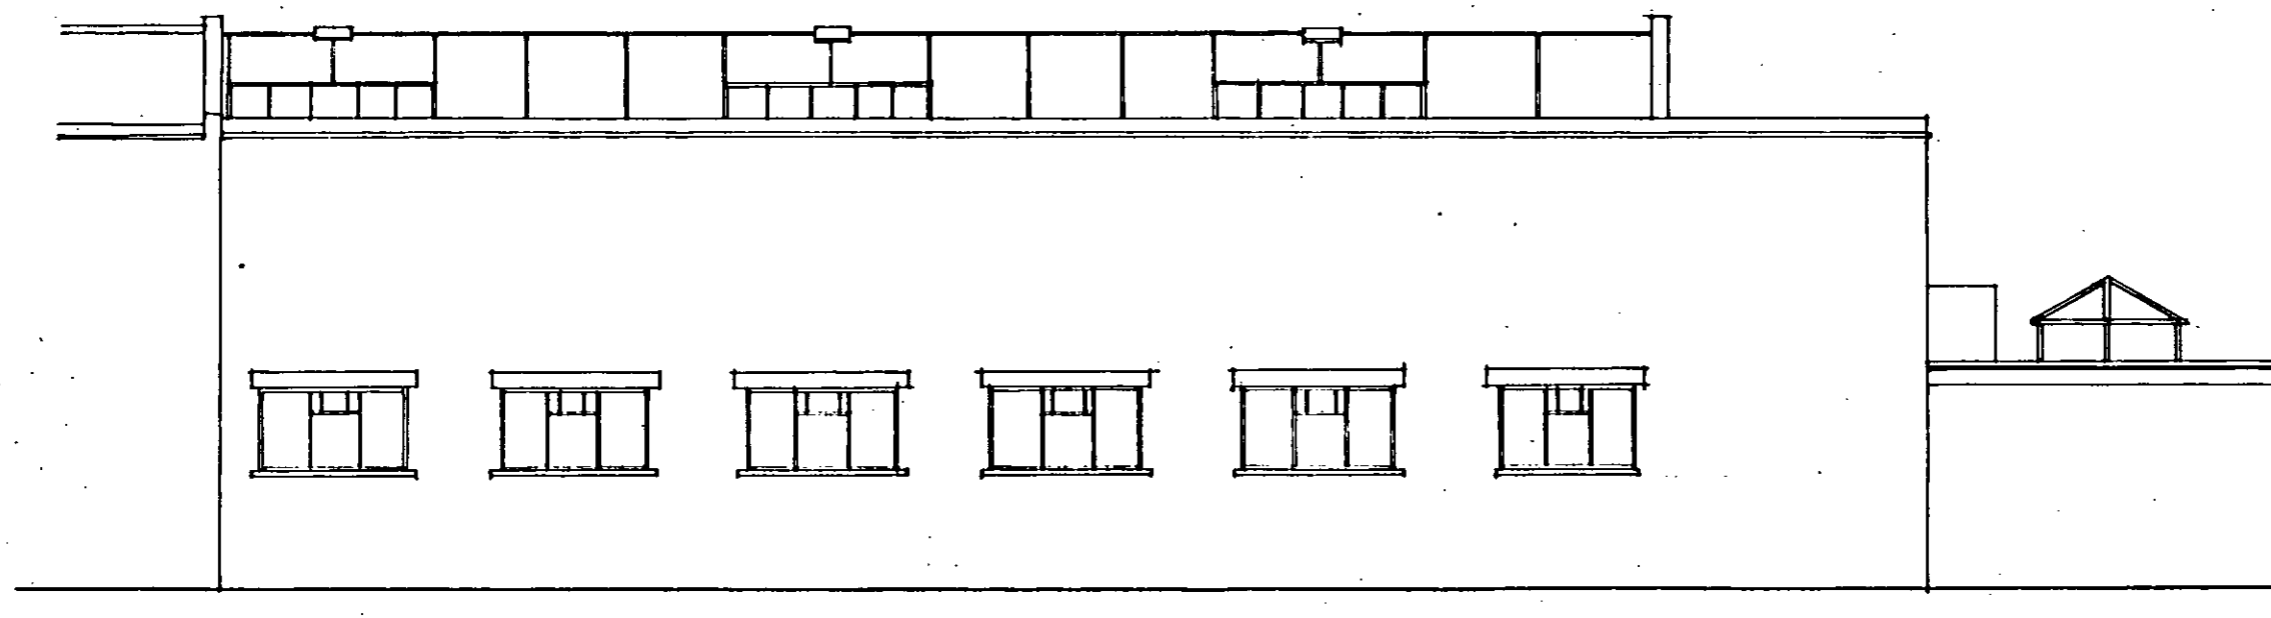


LONDON BOROUGH OF CAMDEN  
TOWN AND COUNTRY PLANNING ACTS  
11/11/1336  
PLANS APPROVED  
ON BEHALF OF THE COUNCIL

9600815  
AS EXISTING

DAVID & VICTORIA MERCER ARCHITECTS tel: 0171 284 4277 ©	<b>NOTES:</b>  All dimensions must be checked on site and not scaled from this drawing.	Client JACK JACOBS	Scale 1:100	Drawing Title NORTH ELEVATION EXG.	
		Job Title COLERIDGE HOUSE NW6	Drawn by Date MAR 96	Drg No. 96/07/03	Rev

830  
6225


W/101  
360

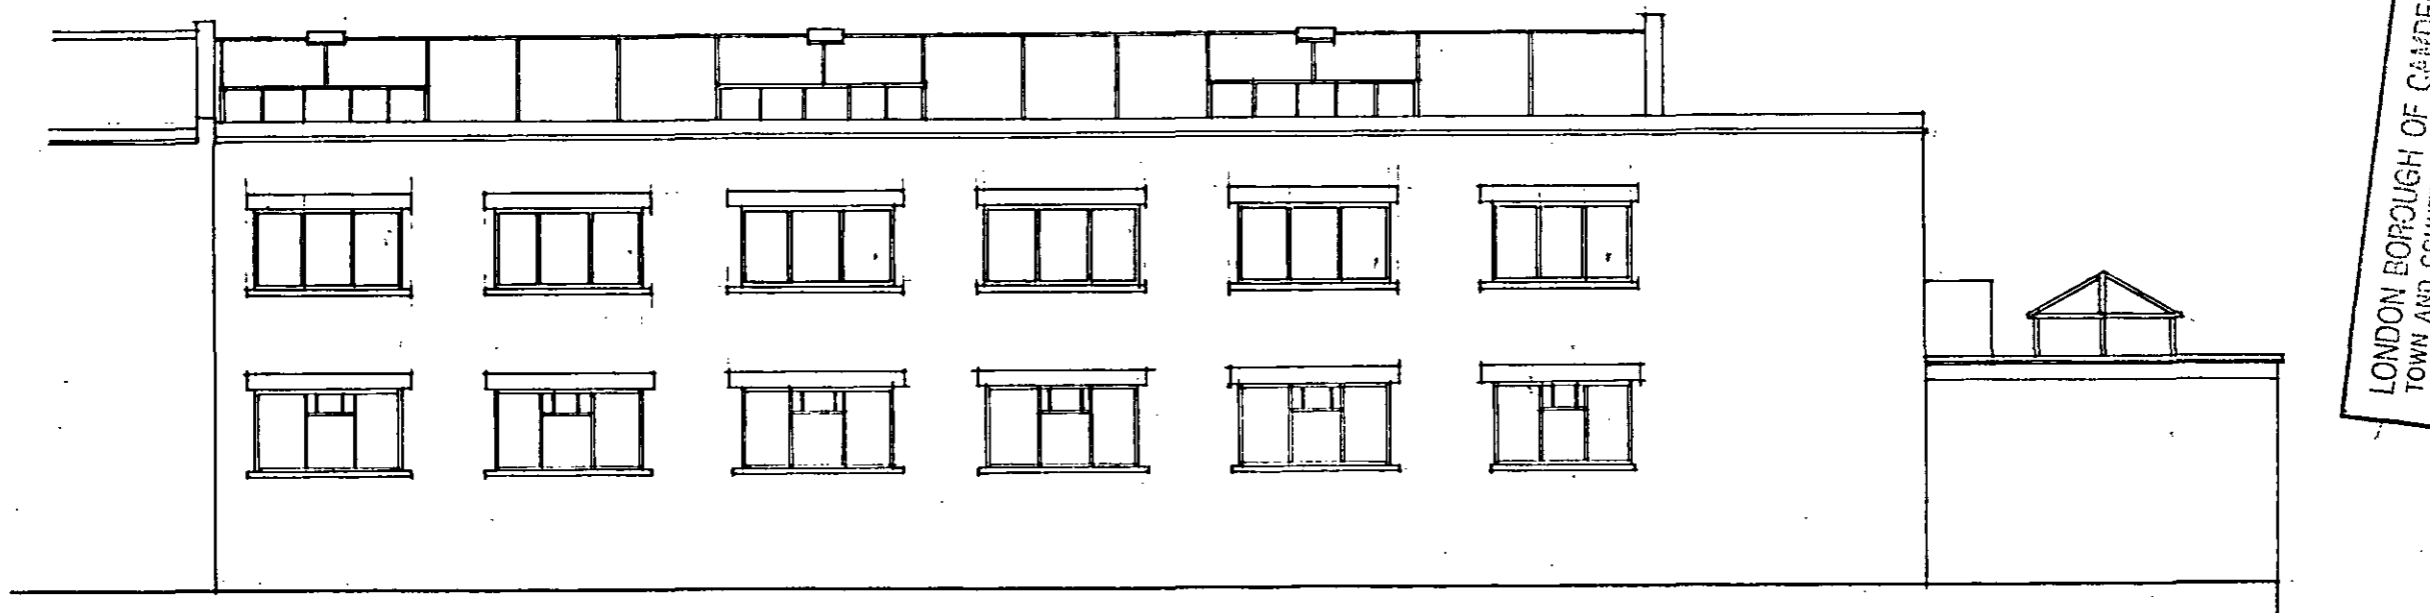

LONDON BOROUGH OF CAMDEN  
TOWN AND COUNTRY PLANNING ACTS  
11 JUL 1996  
PLANS APPROVED  
ON BEHALF OF THE COUNCIL

96 00815  
AS PROPOSED

DAVID & VICTORIA MERCER ARCHITECTS tel: 0171 284 4277 ©	NOTES:  All dimensions must be checked on site and not scaled from this drawing.	Client	JACK JACOBS	Scale	1:100	Drawing Title		NORTH ELEVATION	
		Job Title	COLERIDGE HOUSE NW6	Drawn by		Drg No.	96/07/08	Rev	
		Date	MAR 96						

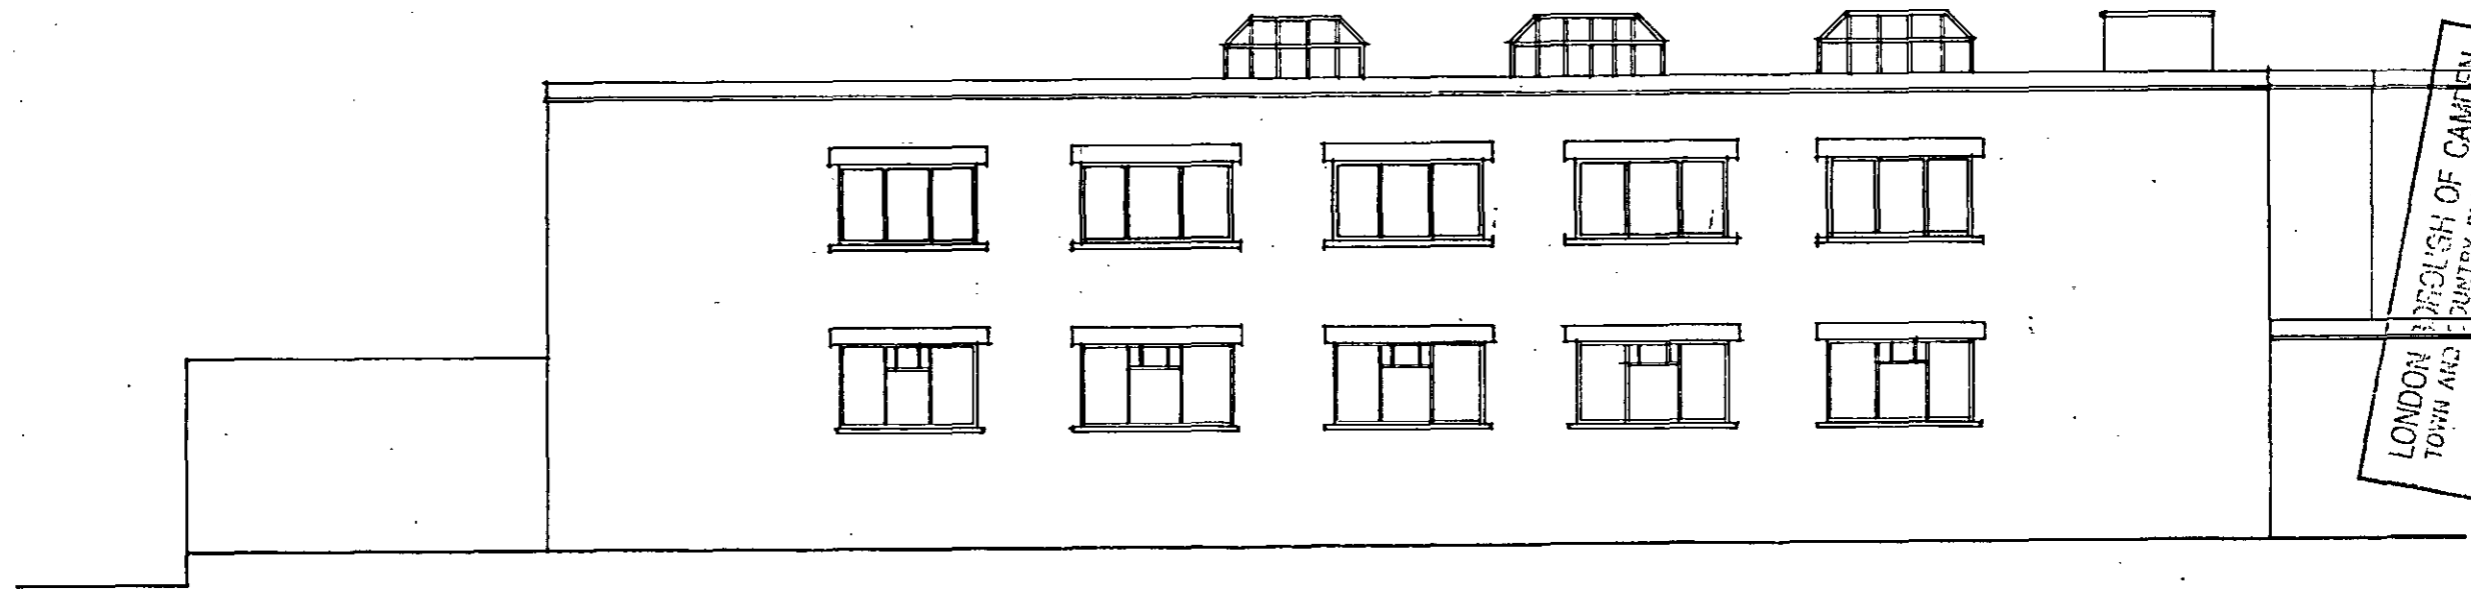

LONDON BOROUGH OF CAMDEN  
 TOWN AND COUNTRY PLANNING ACTS  
 11 JUL 1996  
 PLANS APPROVED  
 ON BEHALF OF THE COUNCIL

9600815

AS PROPOSED

DAVID & VICTORIA MERCER ARCHITECTS  
 tel : 0171 284 4277



NOTES:

All dimensions must be checked on site and not scaled from this drawing.

Client  
 JACK JACOBS


Job Title  
 COLERIDGE HOUSE NW6

Scale  
 1:100

Drawn by  
 Date MAR '96

Drawing Title  
 SOUTH ELEVATION


Drg No. 96/07/09	Rev
---------------------	-----

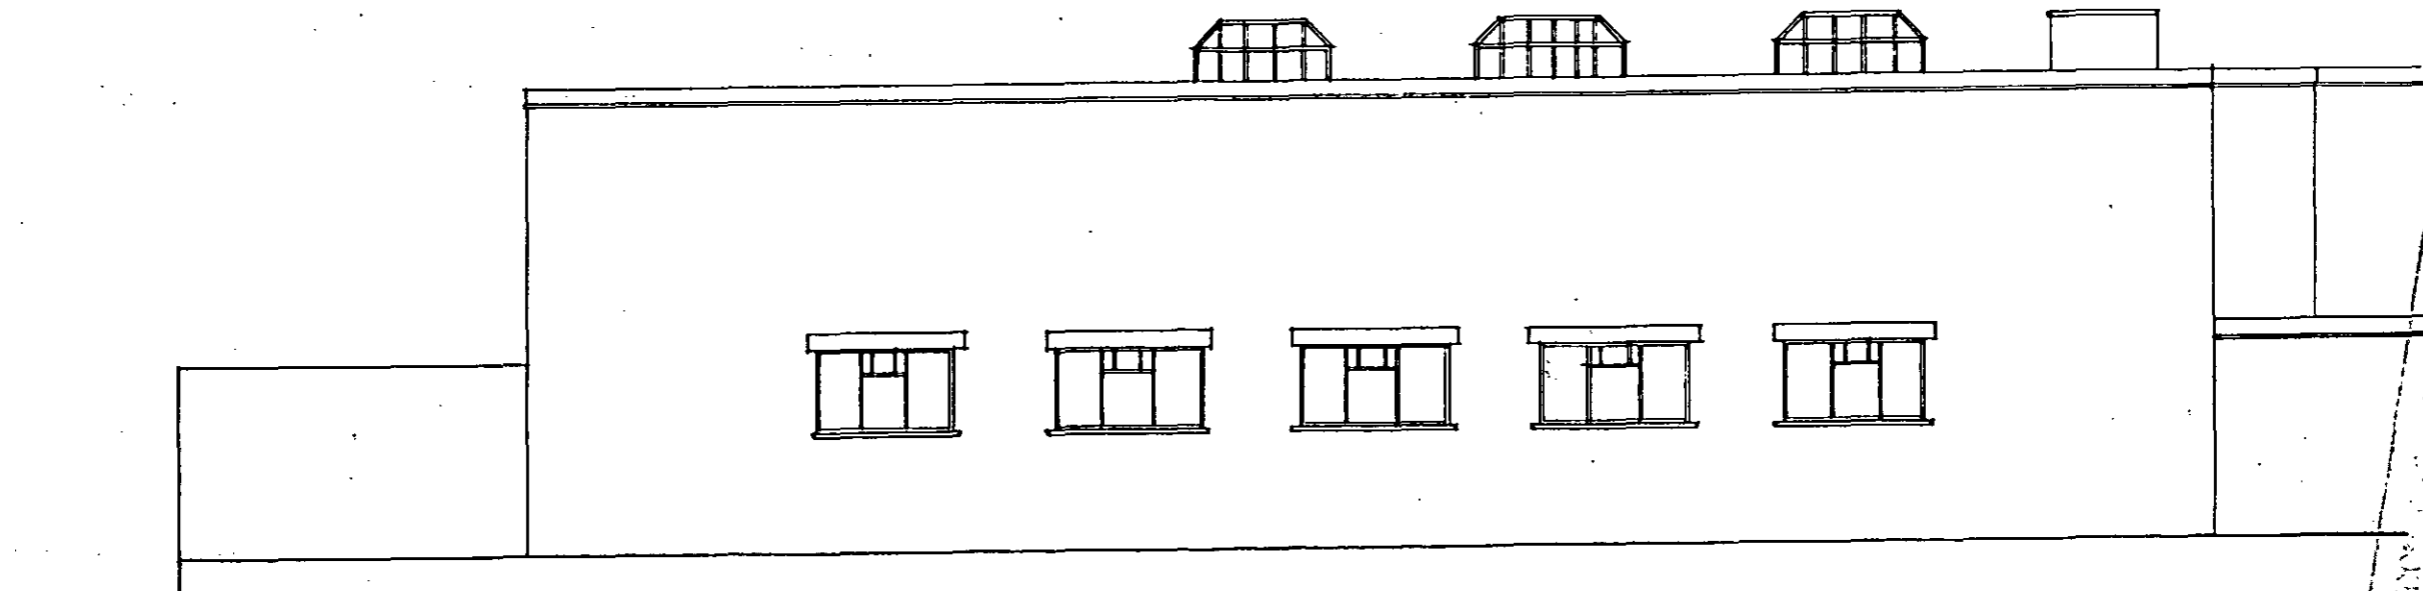


LOCAL AUTHORITY OF COLLEGE  
 COLLEGE COLLEGE ACTS  
 22 JUL 1996  
 PLANS APPROVED  
 ON BEHALF OF THE COLLEGE

9600815  
 AS EXISTING

DAVID & VICTORIA MERCER ARCHITECTS tel: 0171 284 4277 ©	NOTES:  All dimensions must be checked on site and not scaled from this drawing.	Client JACK JACOBS	Scale 1:100	Drawing Title SOUTH ELEVATION EXG	
		Job Title COLERIDGE HOUSE NW6	Drawn by Date MAR. '96	Drg No. 96/07/04	Rev

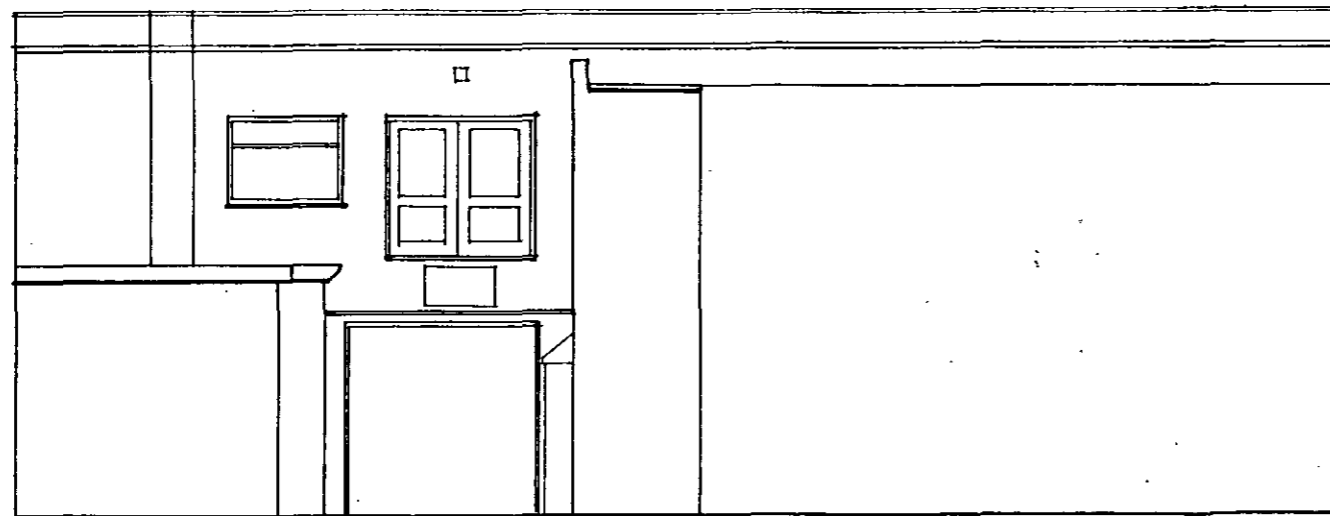

EAST ELEVATION

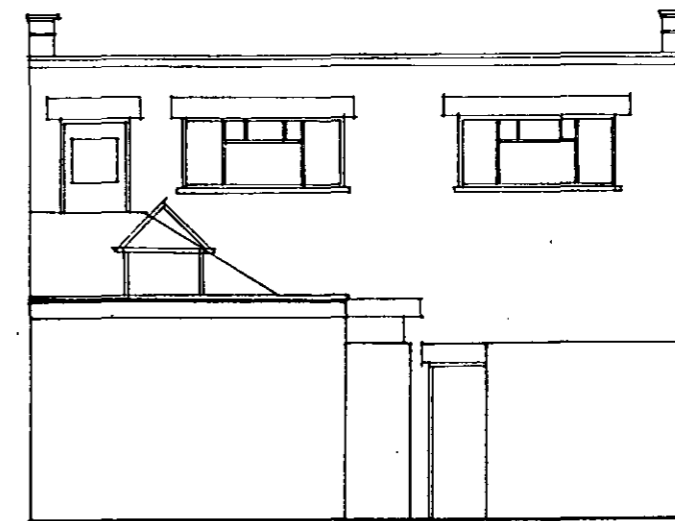

WEST ELEVATION

LONDON BOROUGH OF CAMDEN  
TOWN AND COUNTRY PLANNING ACTS  
11 JUL 1996  
PLANS APPROVED  
ON BEHALF OF THE COUNCIL

9600815

AS PROPOSED

DAVID & VICTORIA MERCER ARCHITECTS  
tel: 0171 284 4277

(C)

NOTES:

All dimensions must be checked on site and not scaled from this drawing.

Client  
JACK JACOBS

Job Title  
COLERIDGE HOUSE NW6


Scale  
1:100

Drawn by  
Date MAR 96


Drawing Title  
E + W. ELEVATIONS

Drg No.  
96/07/10

Rev

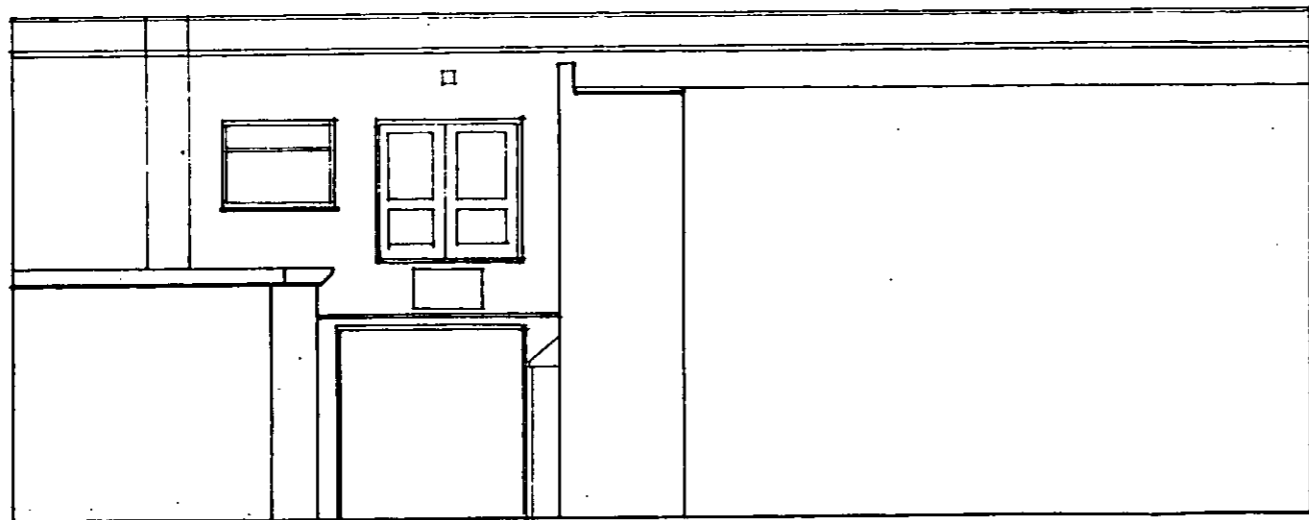

EAST ELEVATION

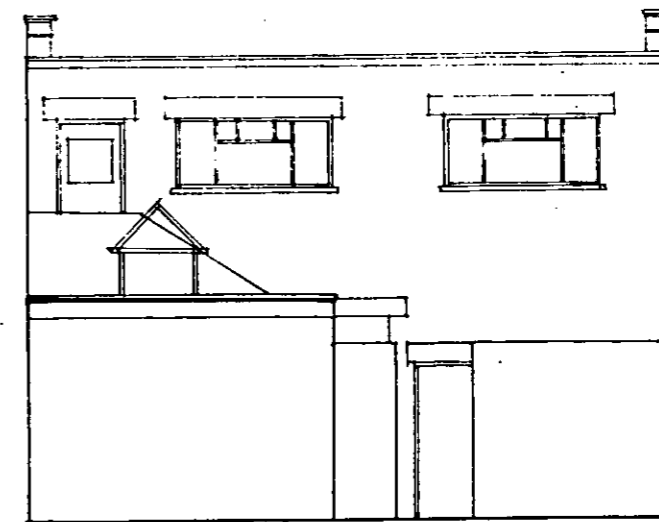


WEST ELEVATION

LONDON BOROUGH OF CAMDEN  
 URBAN AND COUNTRY PLANNING ACTS  
 11 JUL 1996  
 PLANS APPROVED  
 ON BEHALF OF THE COUNCIL

9600815  
 AS EXISTING

DAVID & VICTORIA MERCER ARCHITECTS 0171 284 4277 (C)	NOTES:  All dimensions must be checked on site and not scaled from this drawing.	Client JACK JACOBS	Scale 1:100	Drawing Title ELEVATIONS AS EXG.	
		Job Title COLERIDGE HOUSE NW6	Drawn by Date MAR 96	Drg No. 96/07/05	Rev



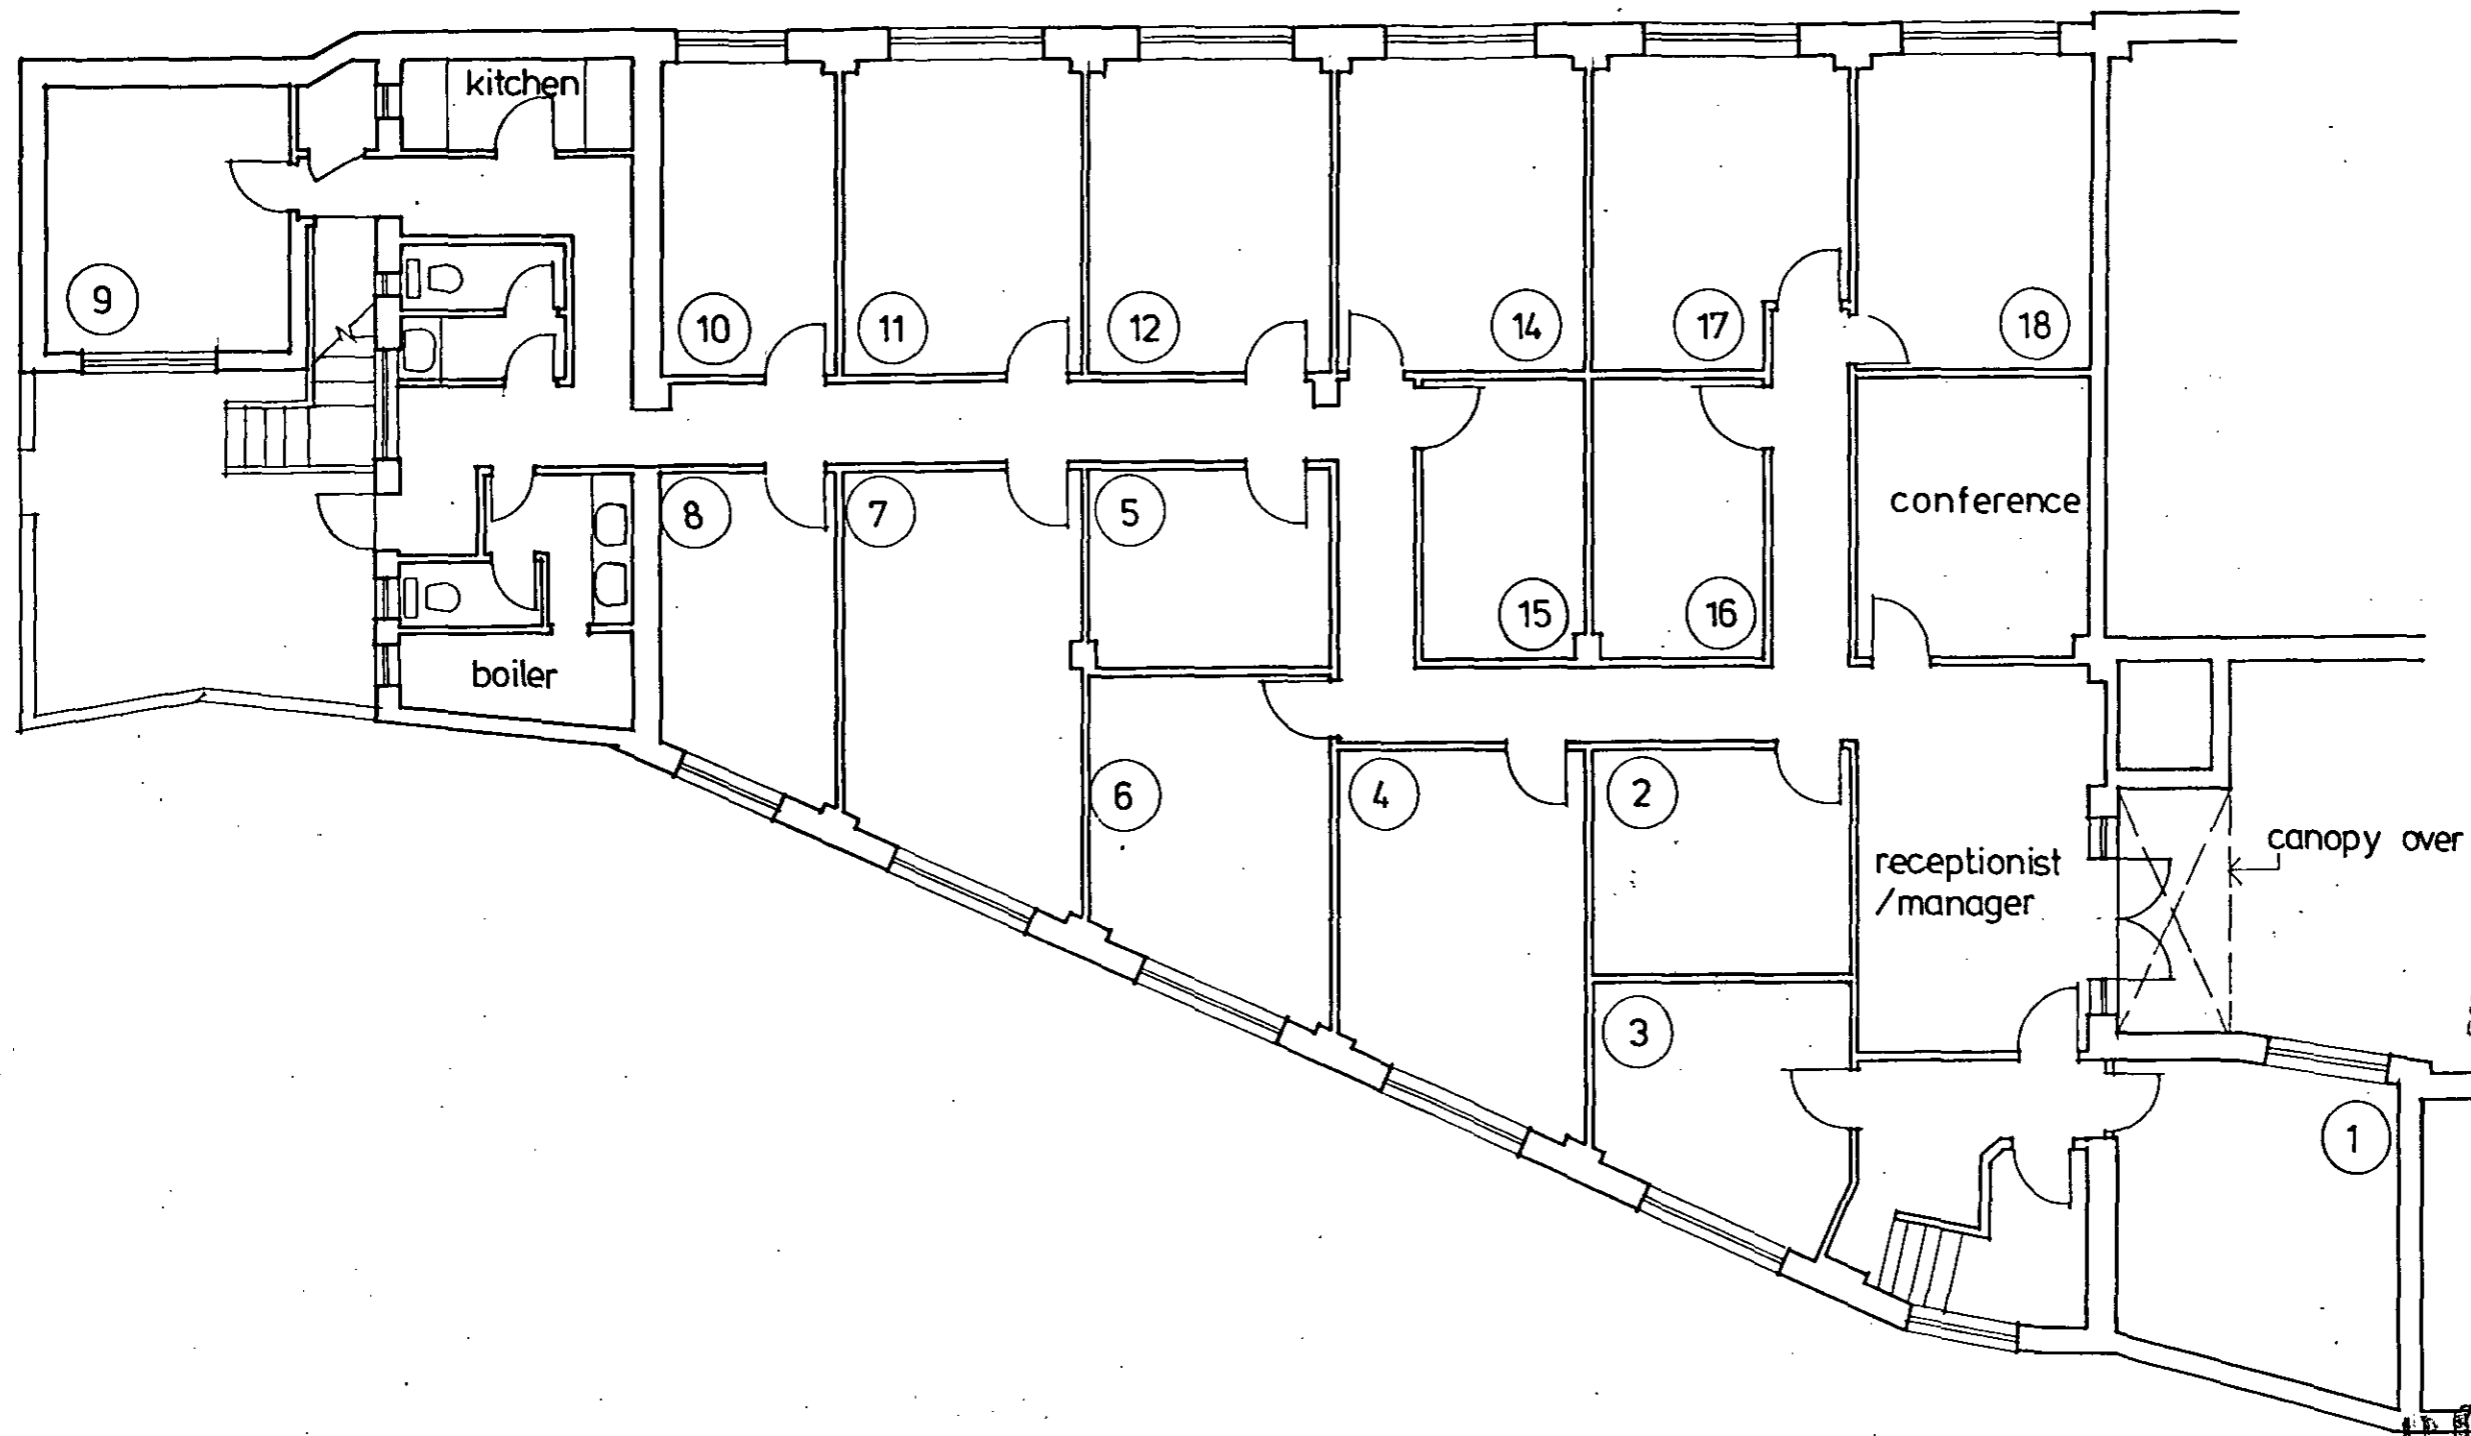

PLANS APPROVED  
 ON BEHALF OF THE COUNCIL  
 17 JUL 1996

**96070815**  
 AS PROPOSED

DAVID & VICTORIA MERCER ARCHITECTS tel. 0171 284 4277 ©	<b>NOTES:</b>  All dimensions must be checked on site and not scaled from this drawing.	<b>Client</b> JACK JACOBS	<b>Scale</b> 1:100	<b>Drawing Title</b> GROUND FLOOR PLAN	
		<b>Job Title</b> COLERIDGE HOUSE NW6	<b>Drawn by</b> <b>Date</b> DEC. '95	<b>Drg No.</b> 96/07/06	<b>Rev</b> B