

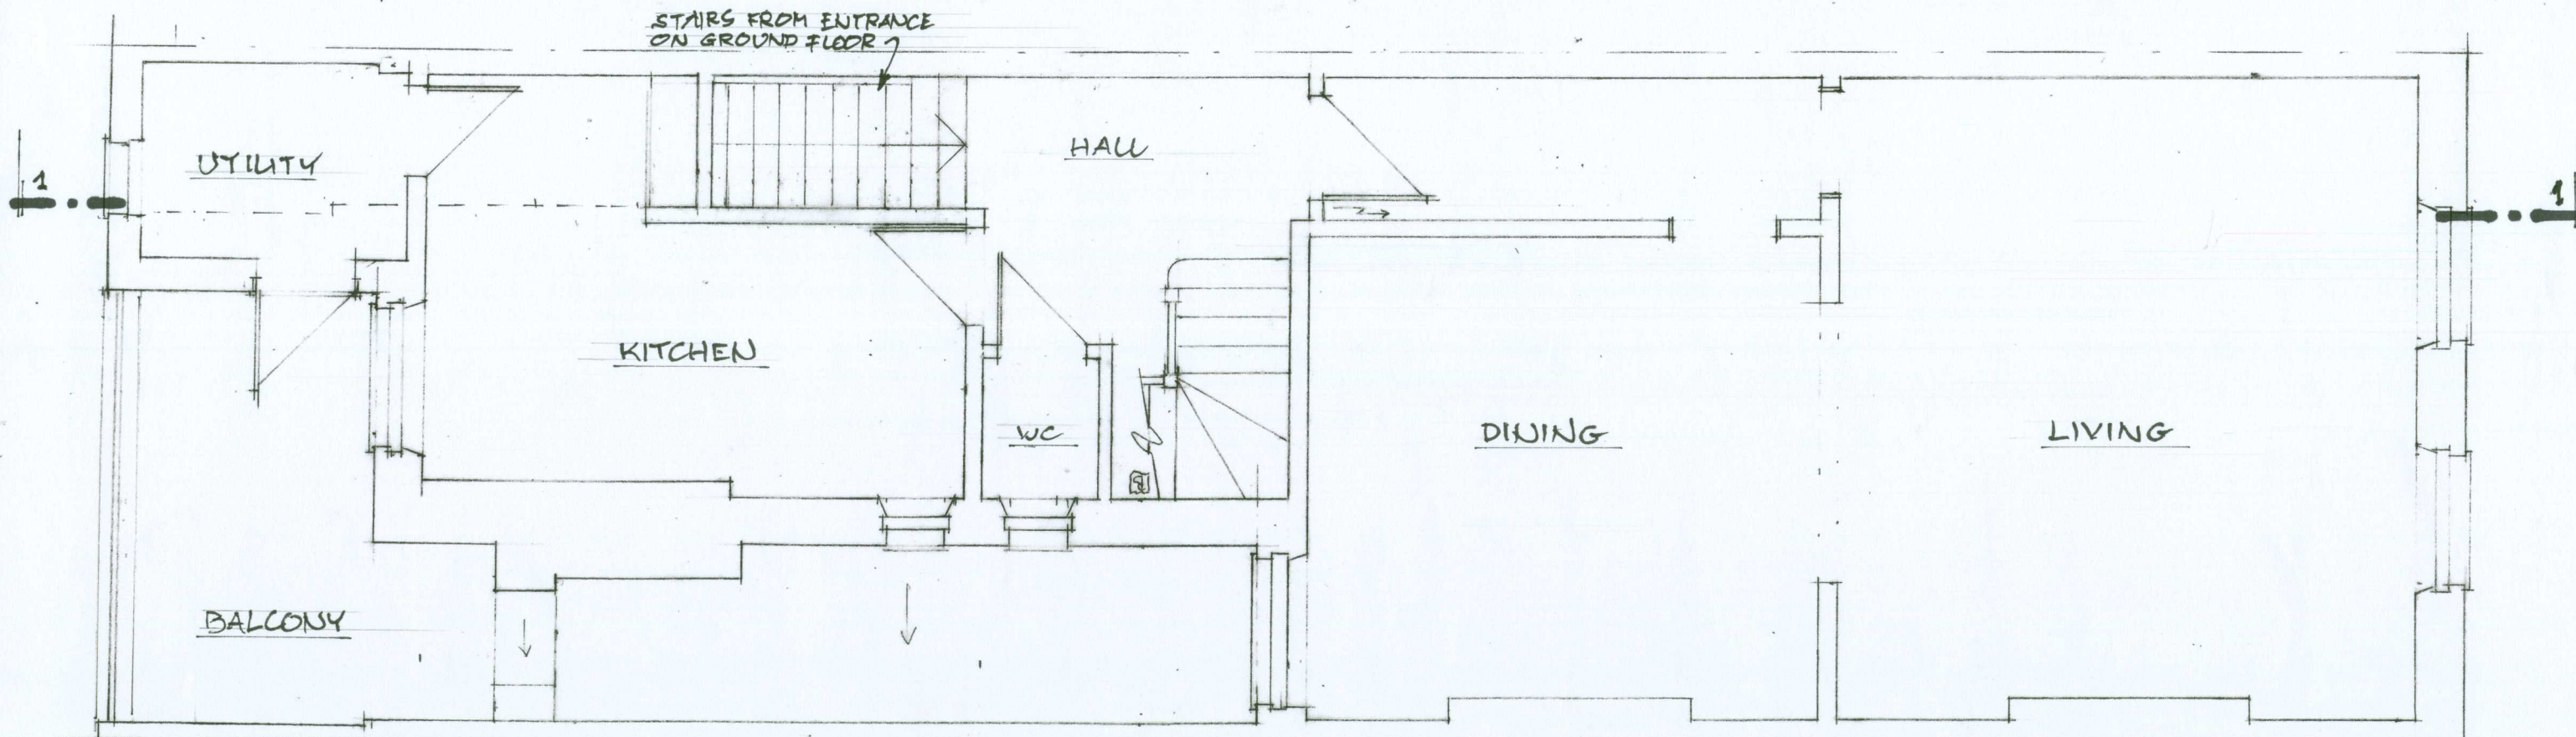



200 WEST END LANE, LONDON, NW6 1SG
Existing 1ST & 2ND Floor Plans Scale 1:50@A3
Drawing No: 200WEL19/01

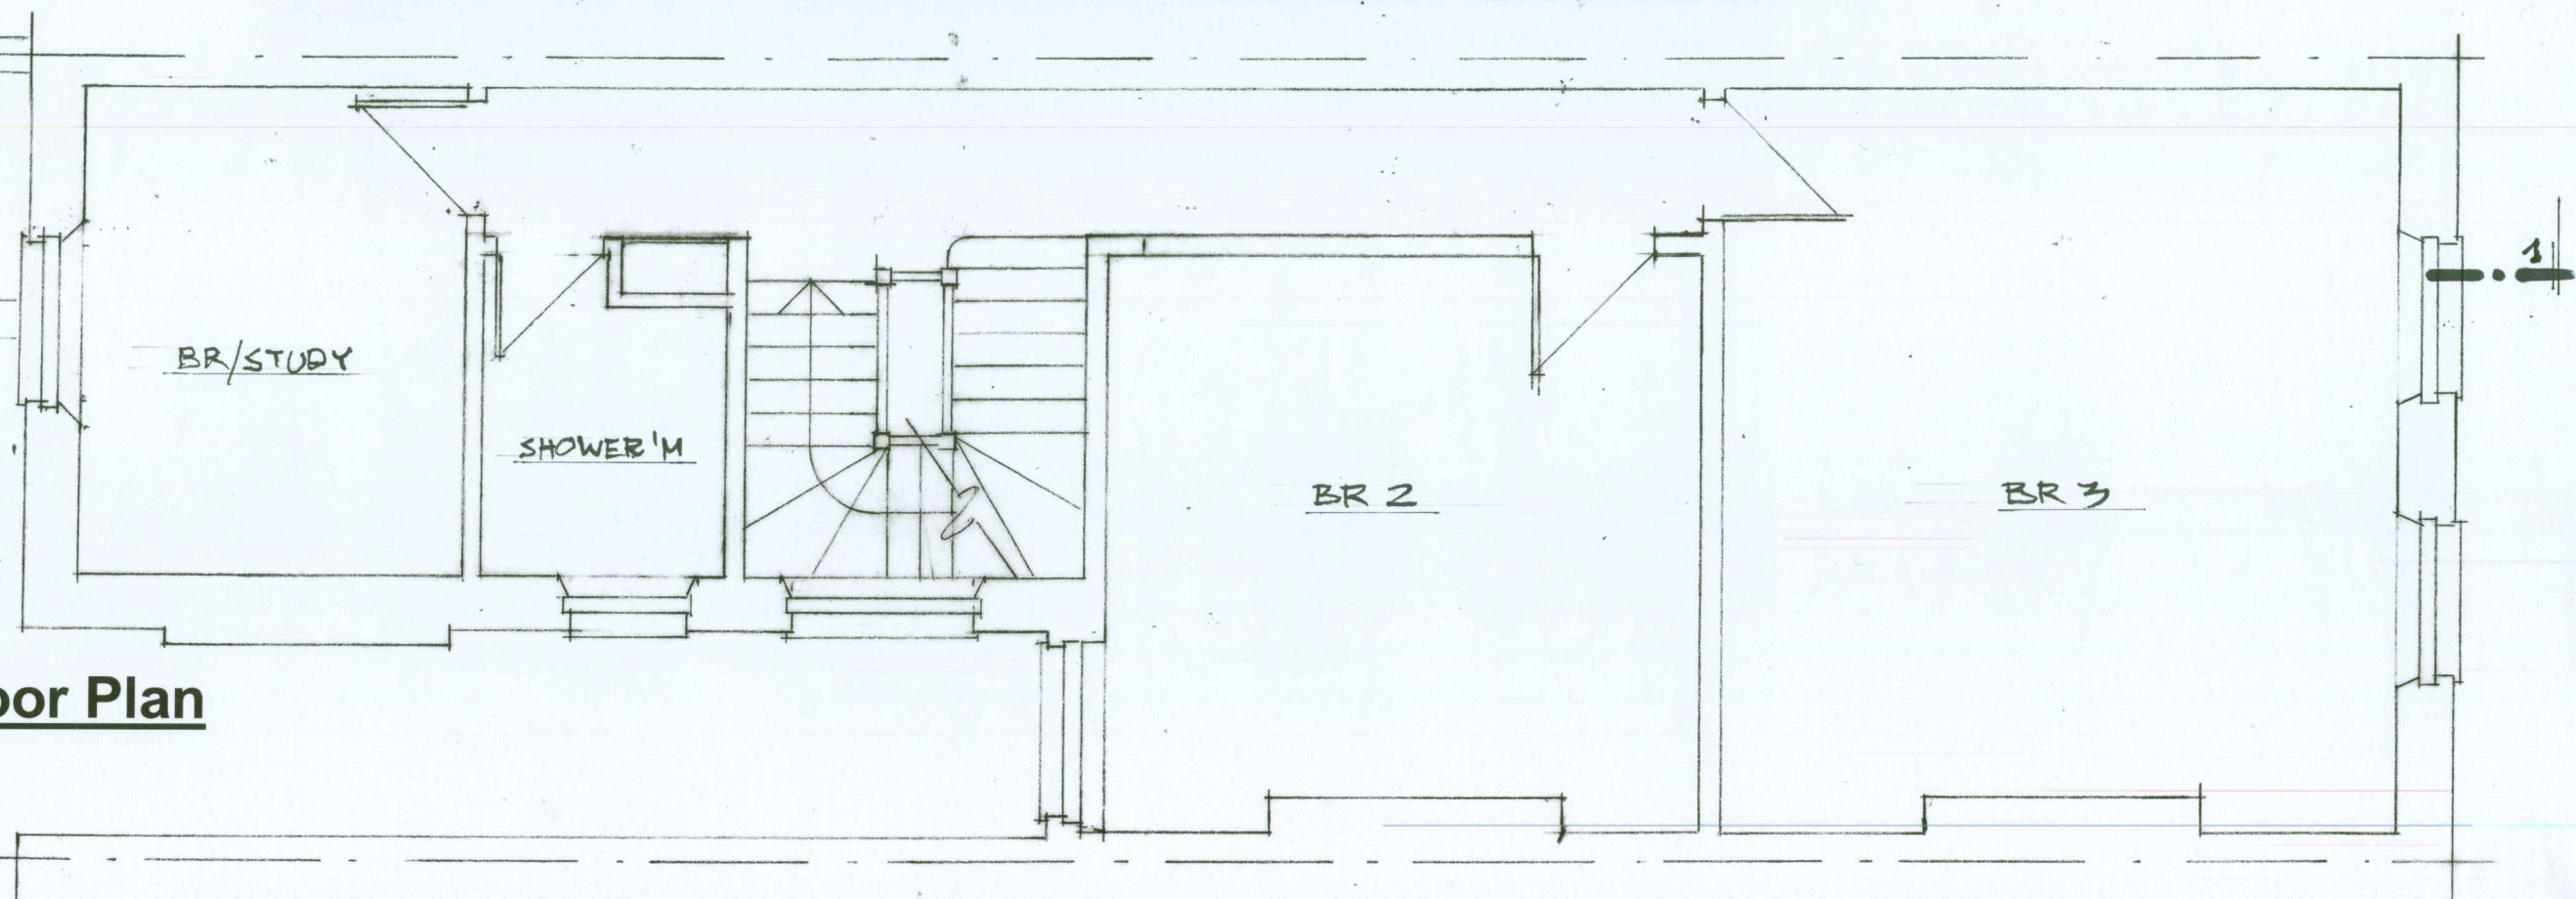

200 WEST END LANE, LONDON, NW6 1SG
Existing 3rd Floor & Roof Plans Scale 1:50@A3
Drawing No: 200WEL19/02

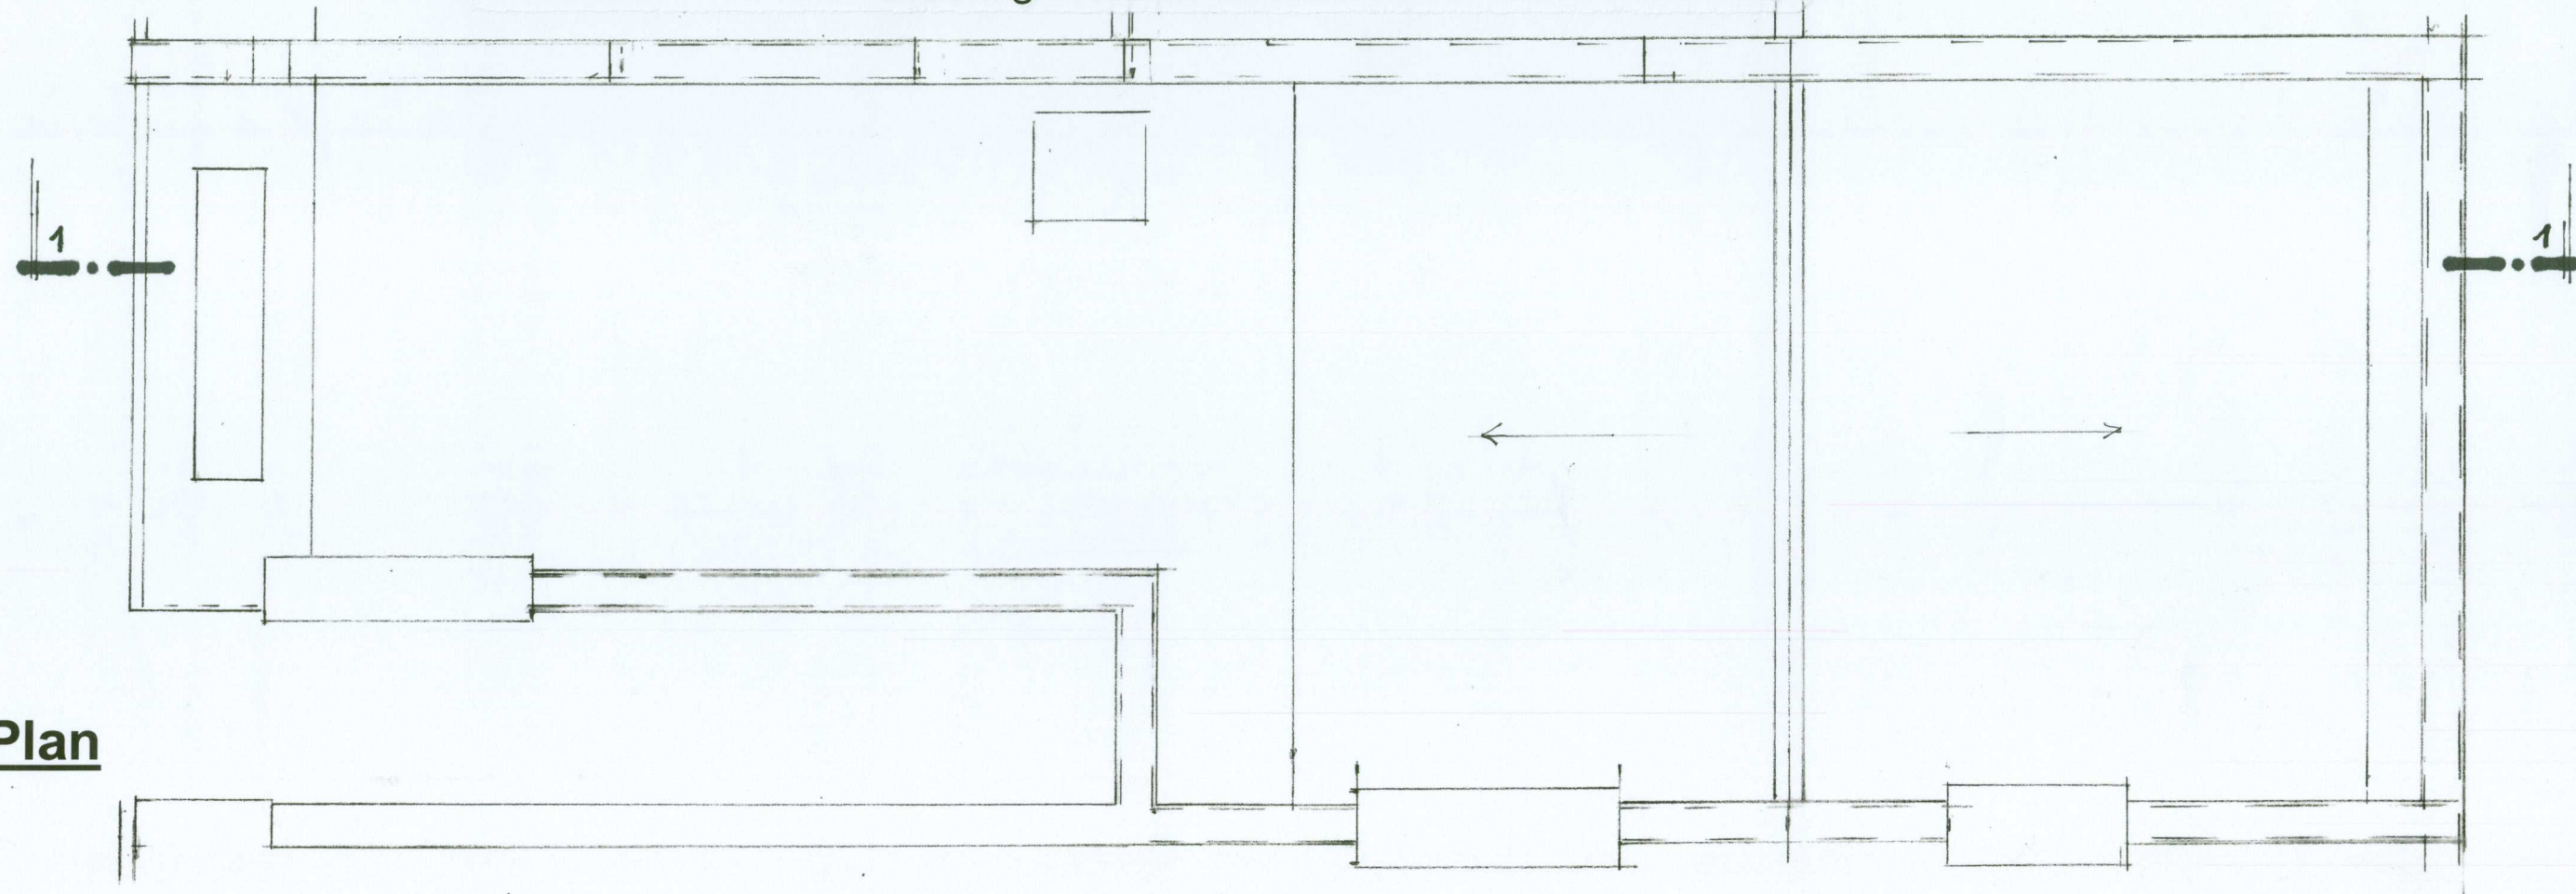


Roof Plan

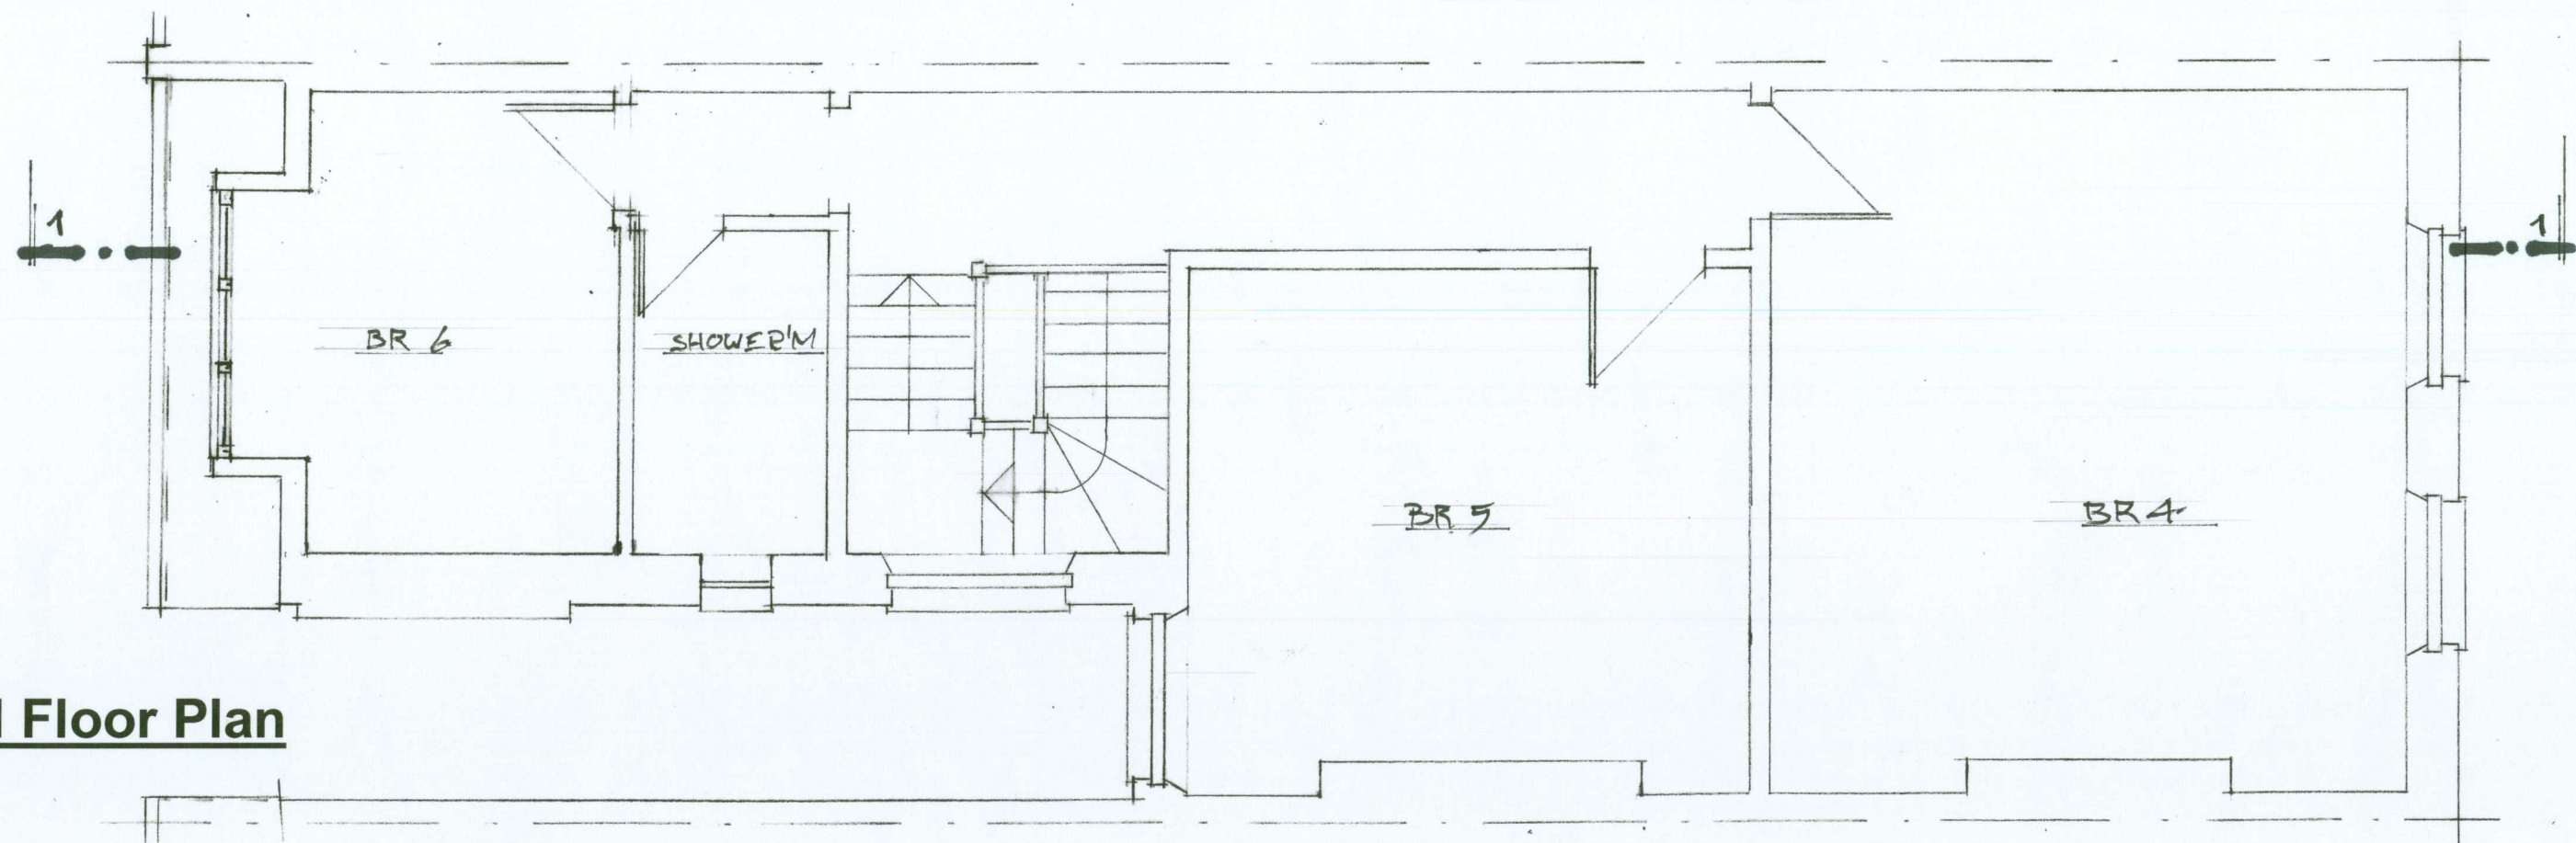

Third Floor Plan


200 WEST END LANE, LONDON, NW6 1SG
Existing Section & Elevations **Scale 1:100@A3**
 Drawing No: 200WEL19/05

EXTG. DORMER AT
198 WEST END LANE

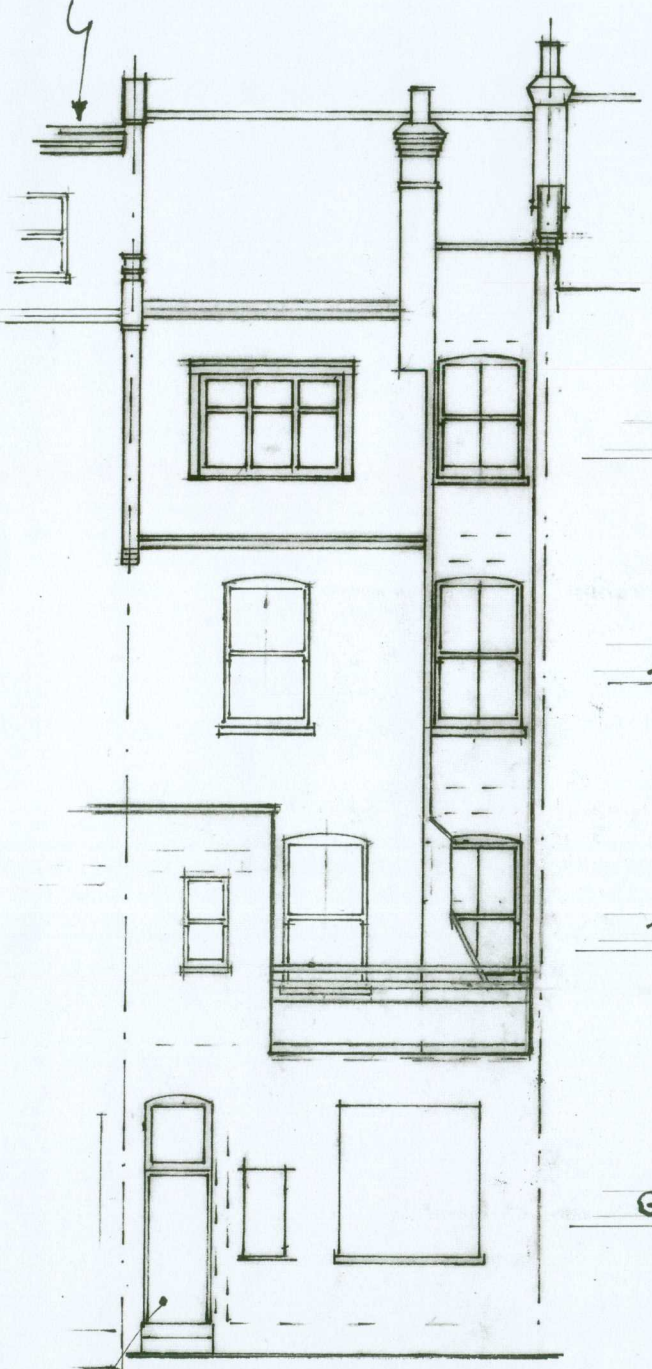


Rear Elevation

ENTRANCE DOOR

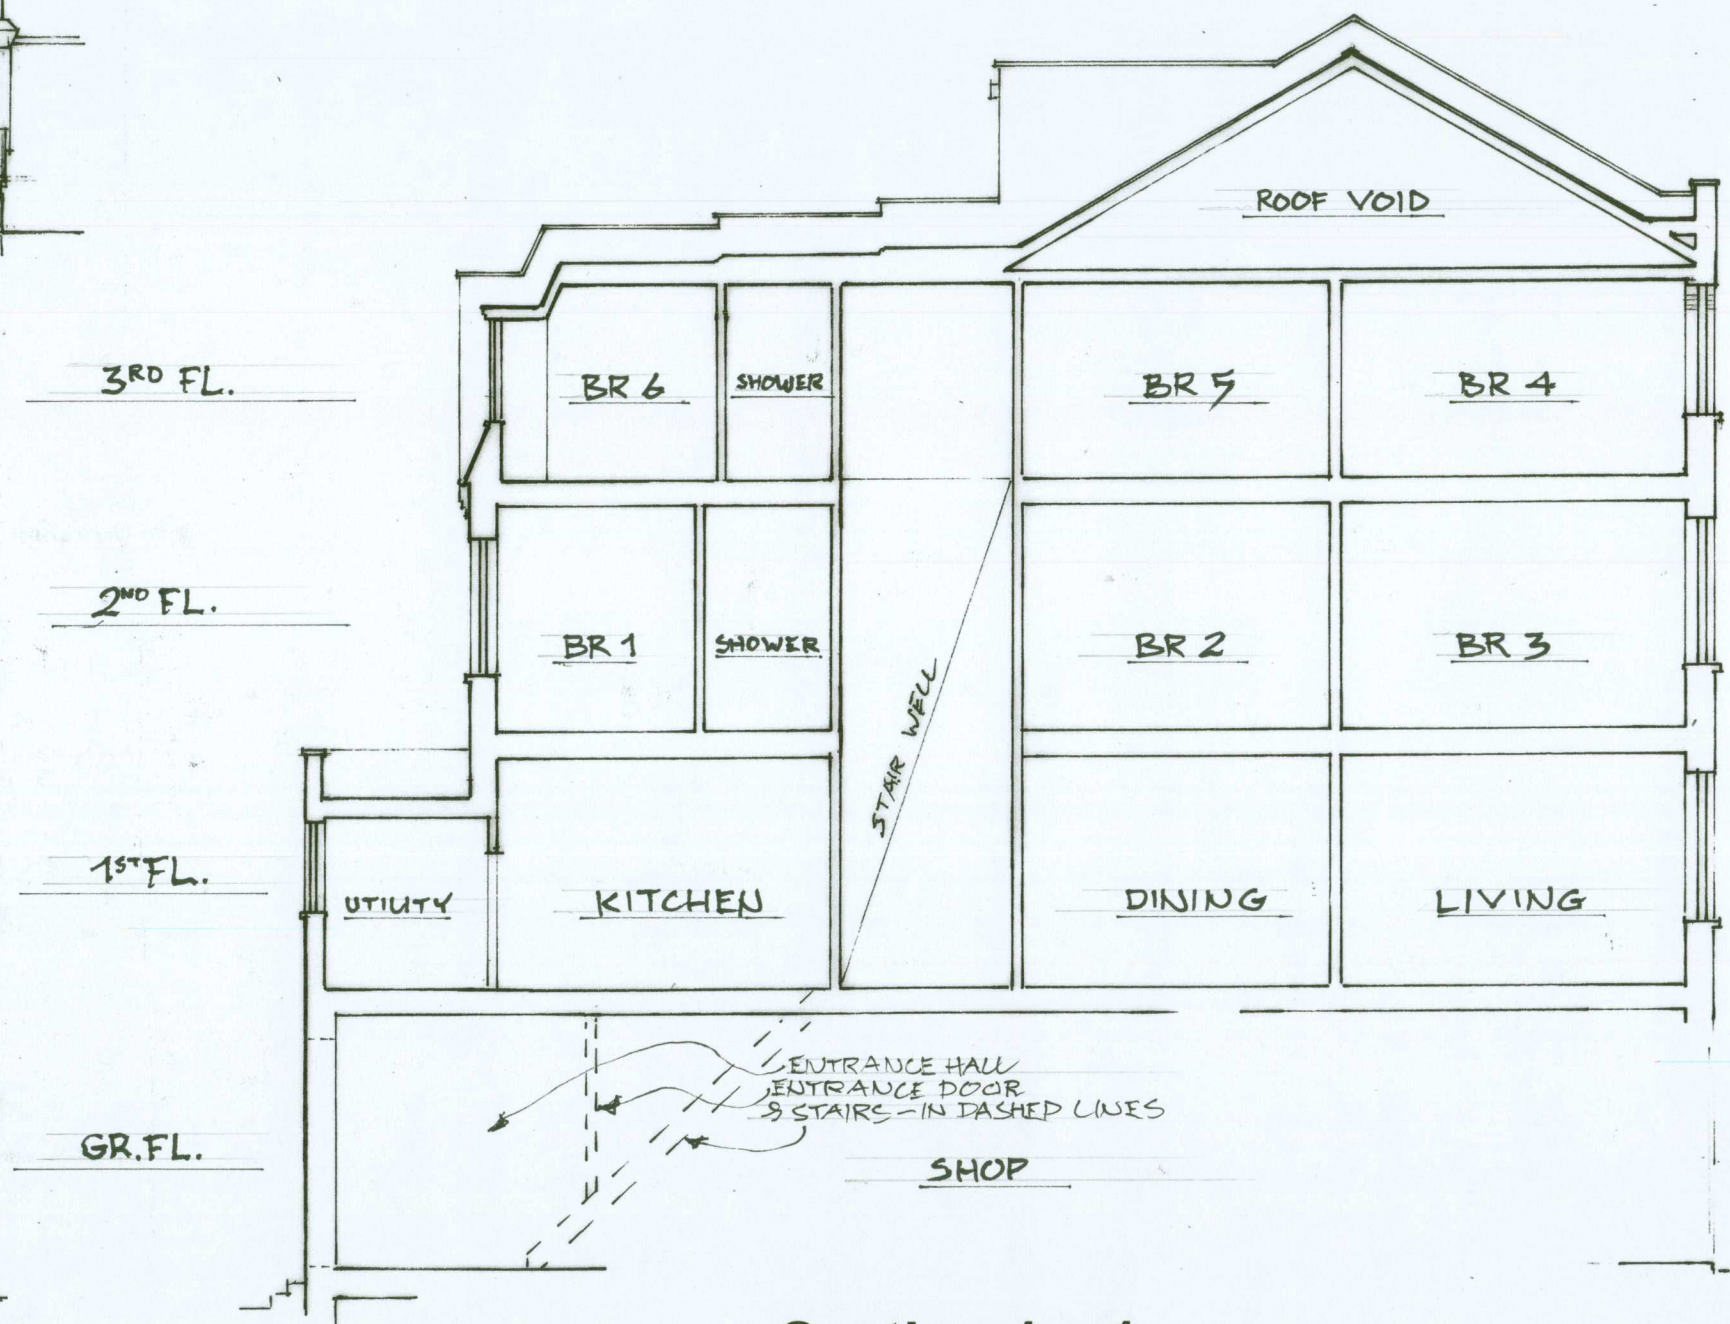

Section 1 - 1

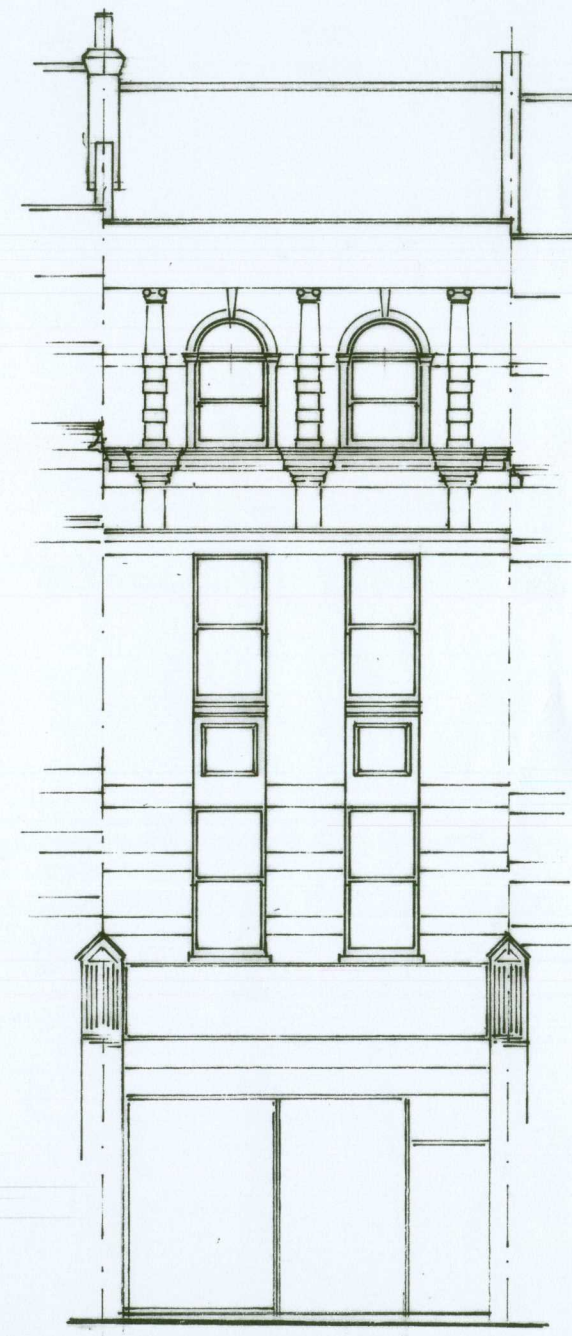

Front Elevation

WEST
END
LANE