

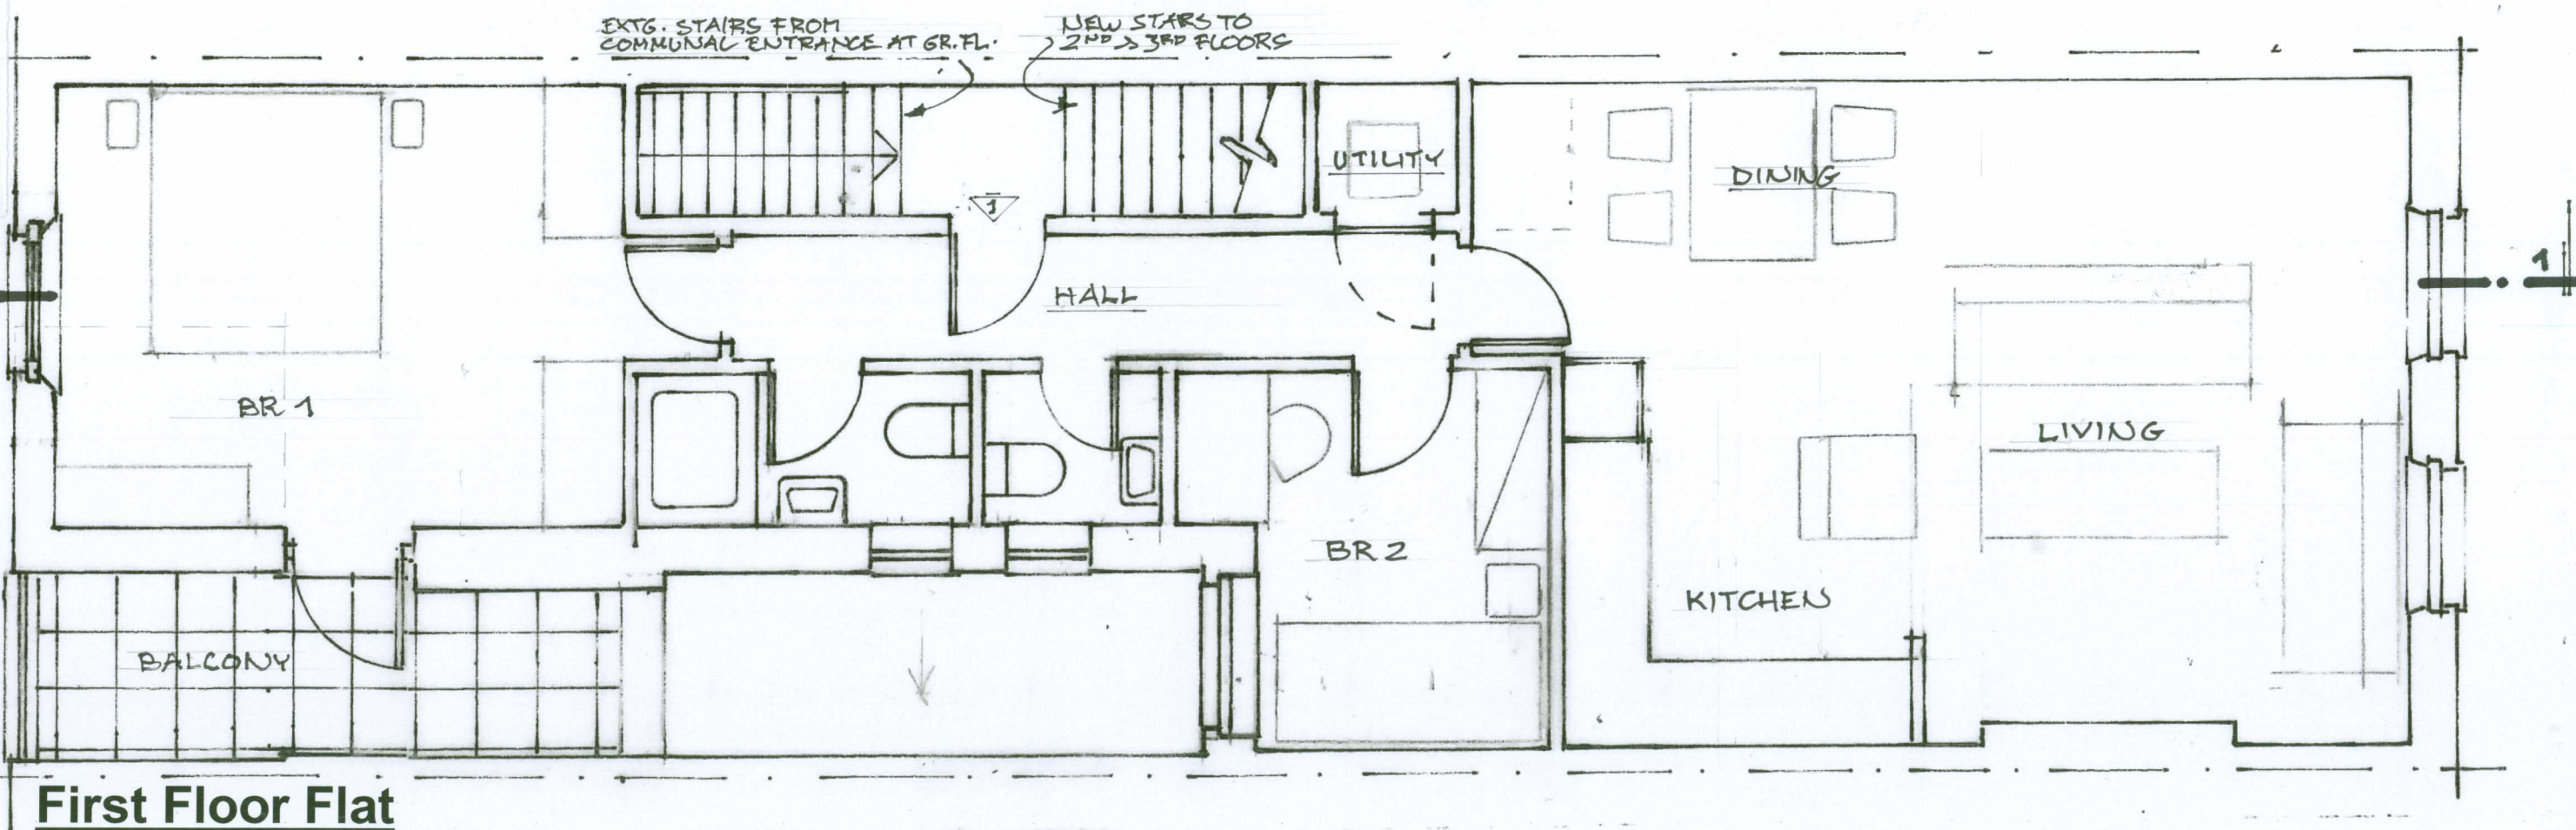


200 WEST END LANE, LONDON, NW6 1SG
Proposed 1ST & 2ND Floor Plans Scale 1:50@A3
Drawing No: 200WEL20/03

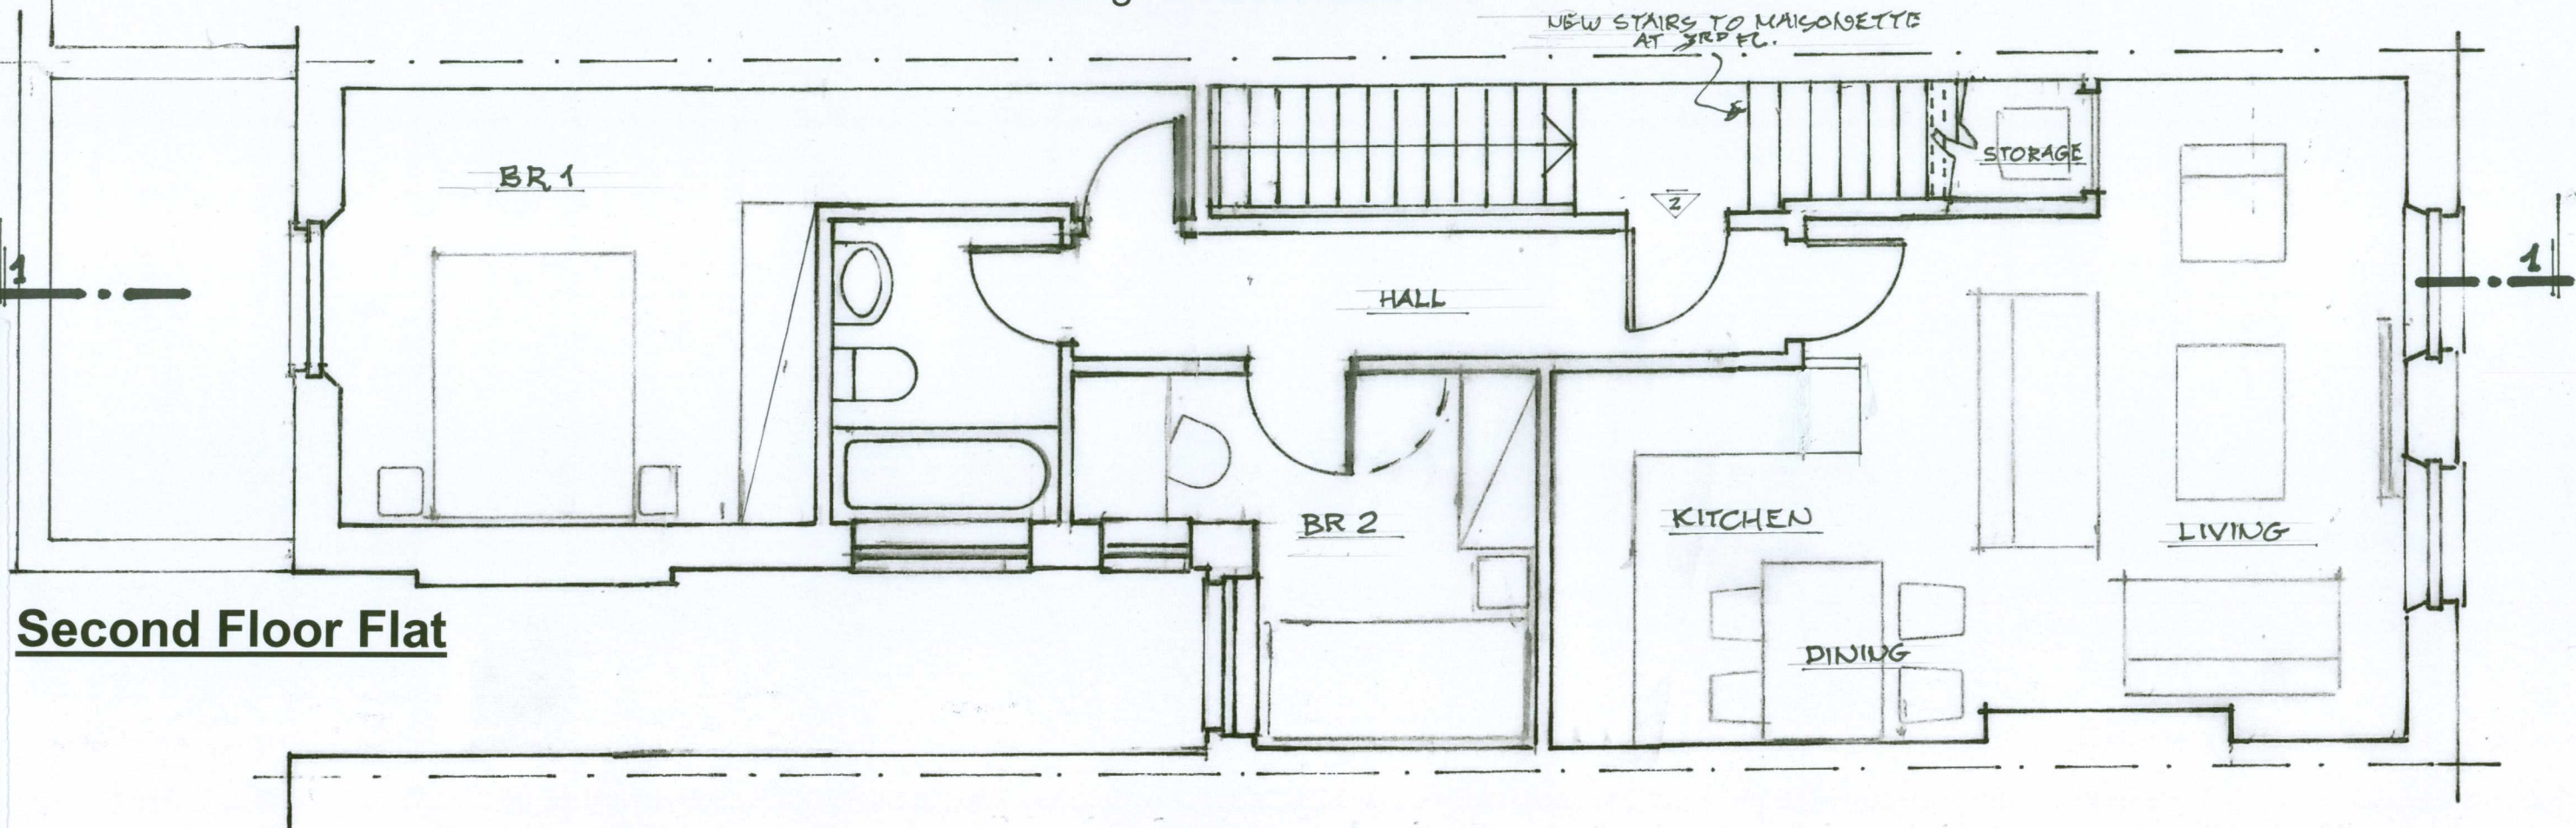


200 WEST END LANE, LONDON, NW6 1SG
 Proposed Maisonette at 3rd & 4th Floors Scale 1:50@A3

Drawing No: 200WEL20/04

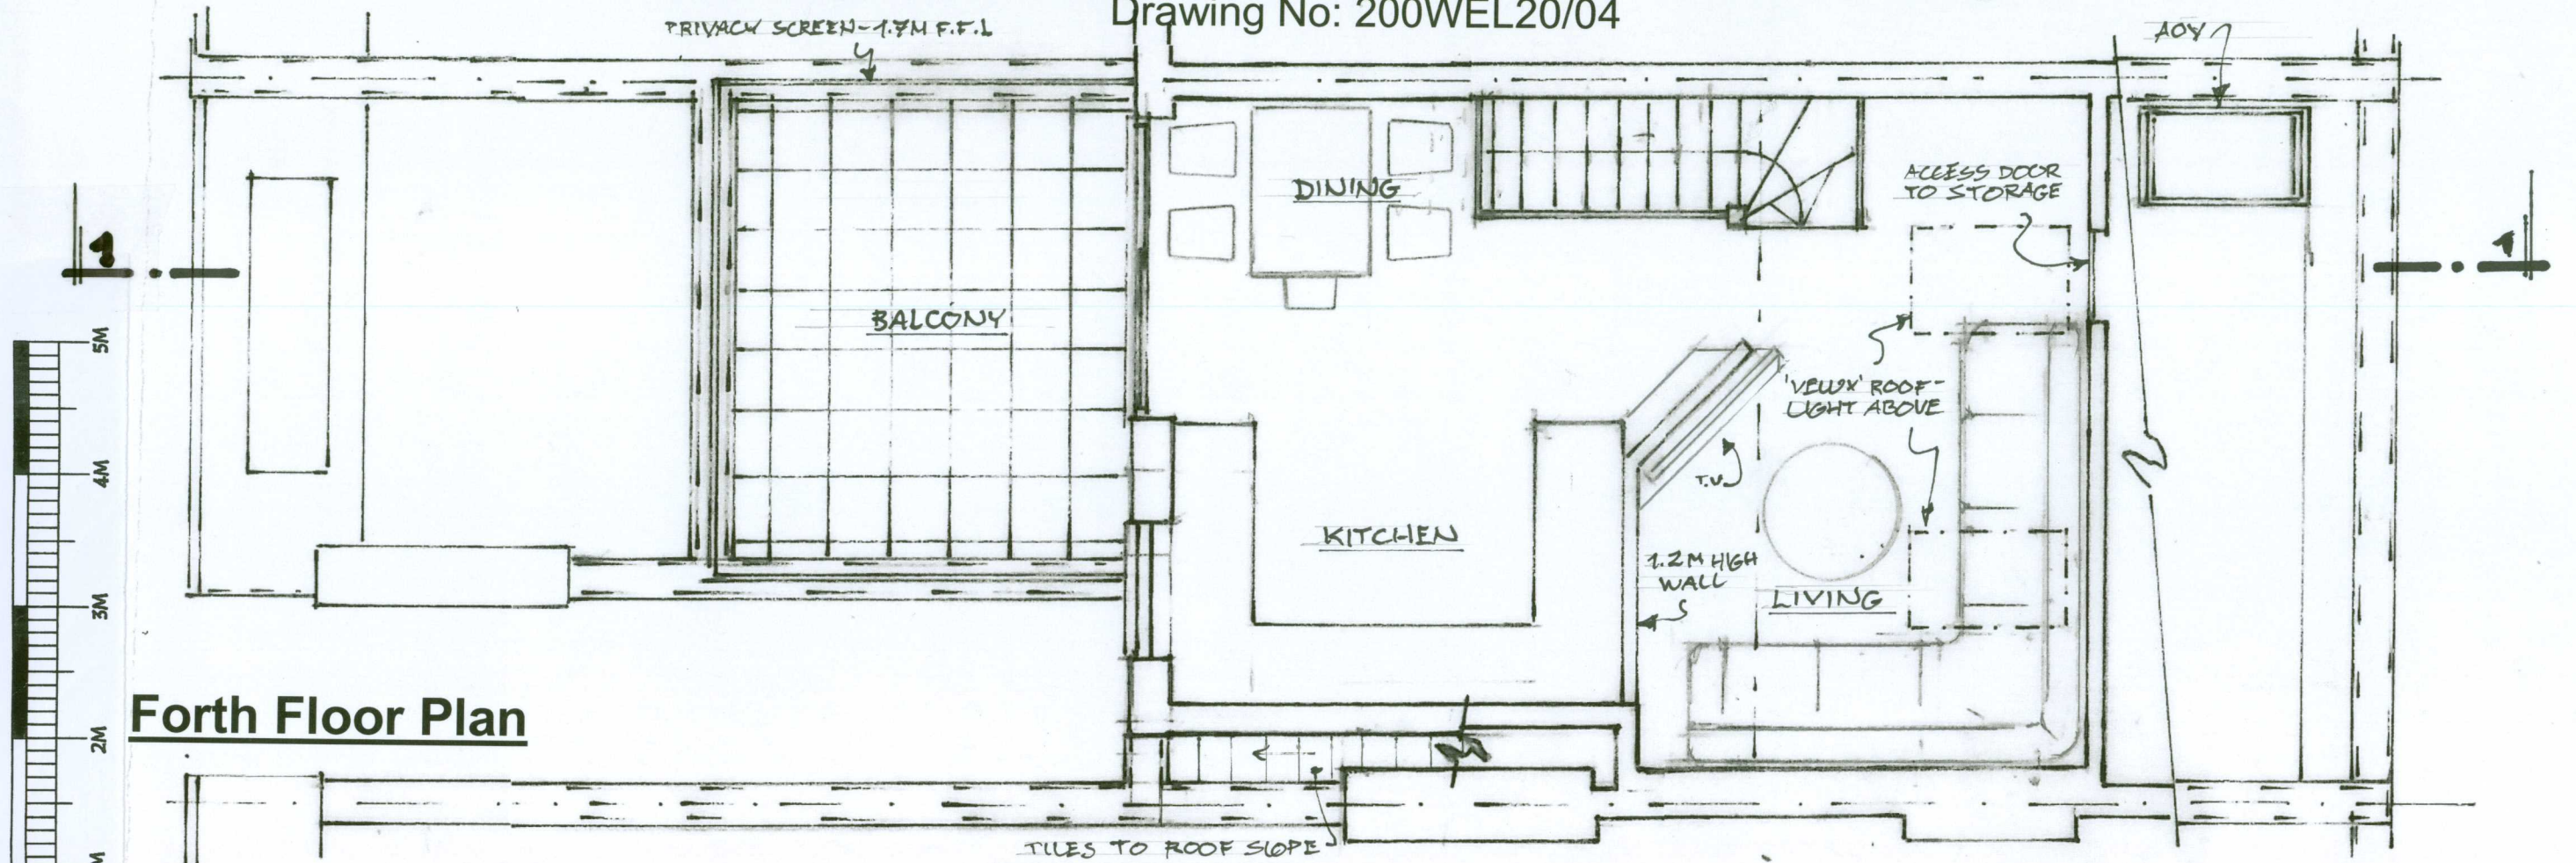

Forth Floor Plan

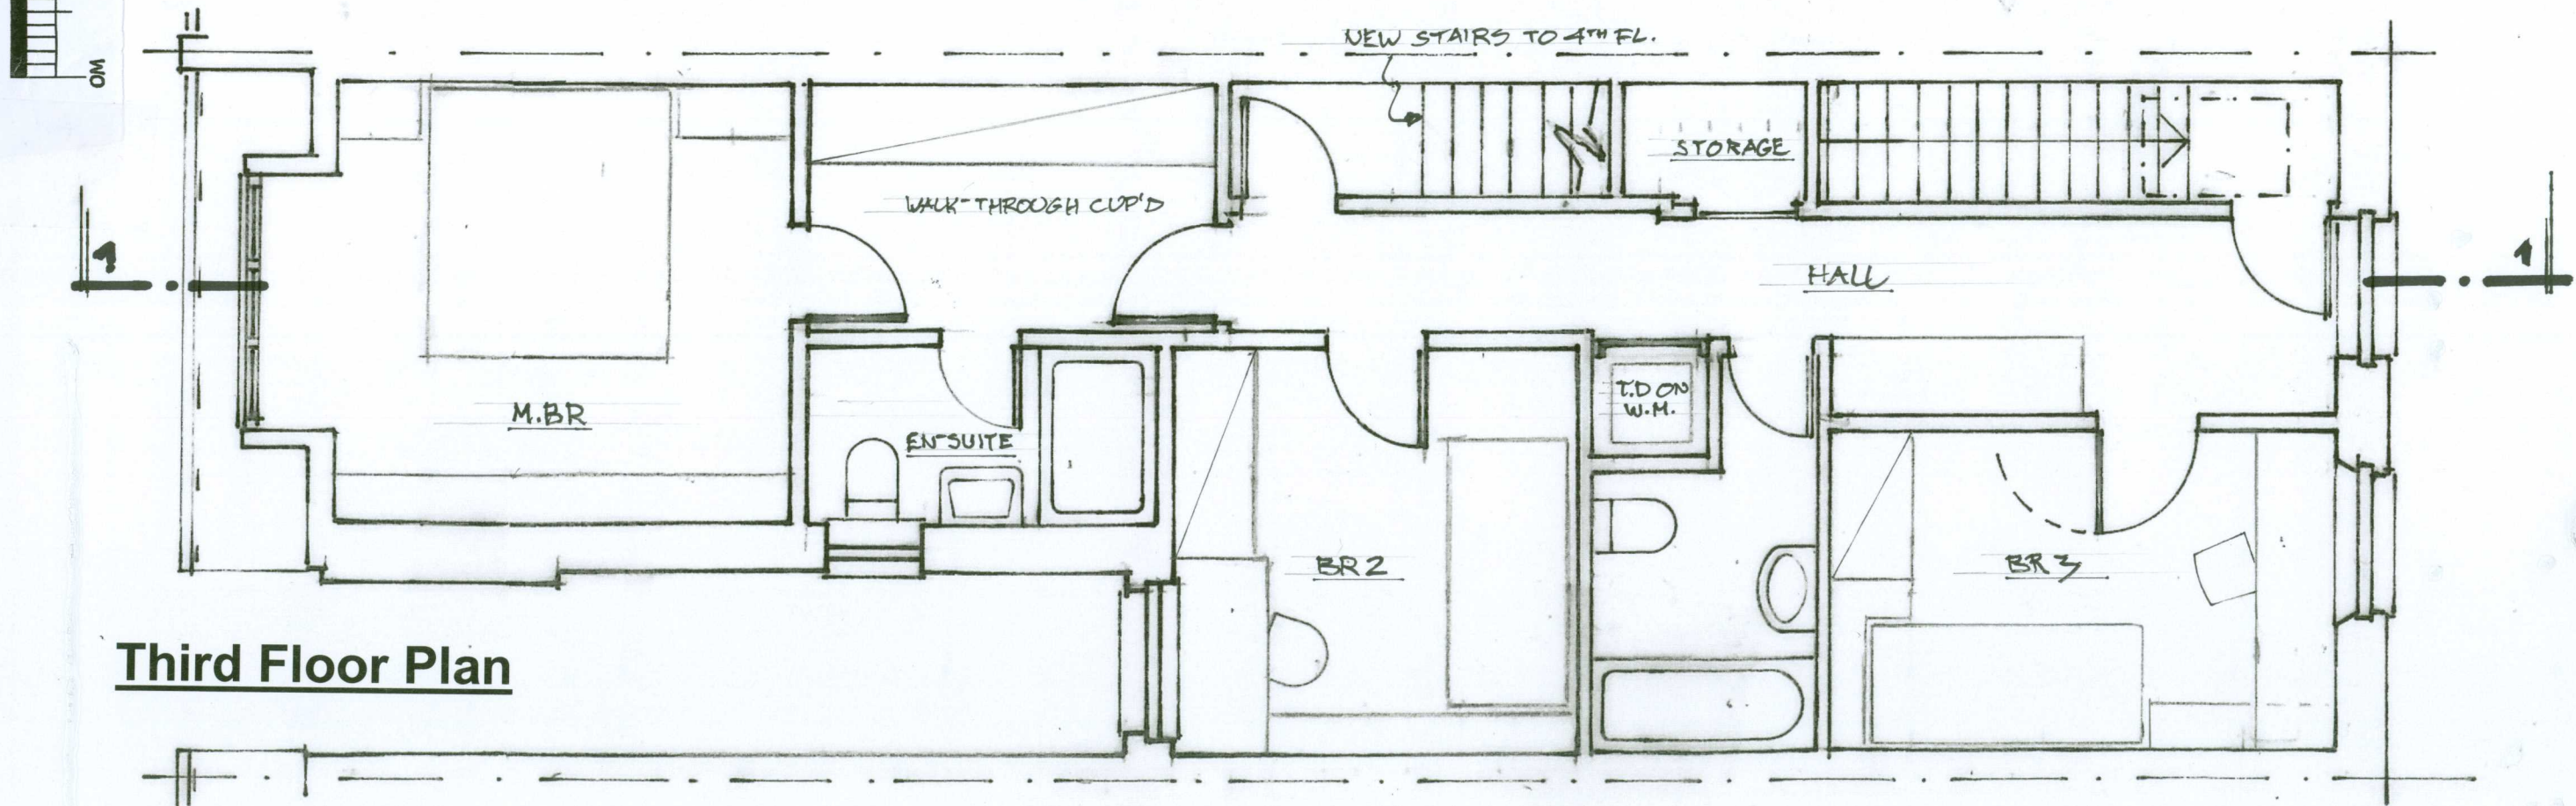

Third Floor Plan

Finishes:

- 1 – Walls: bricks to match existing in colour and pattern.
- 2 – Windows: double glazed sash/casement timber windows painted white.
- 3 – Door: timber frame painted white.
- 4 – Sliding doors: aluminum, white powder coated finish.
- 5 – Railings: metal, painted black.
- 6 – Banister: toughened glass.
- 7 – Privacy screen: obscure toughened glass.
- 8 – Balcony Floor: promenade tiles.
- 9 – Roof window: Velux GGL-M08.
- 10 – Roof: felt, silver solar paint finish.


200 WEST END LANE, LONDON, NW6 1SG

Existing Section & Elevations


Scale 1:100@A3
Drawing No: 200WEL20/06



Rear Elevation

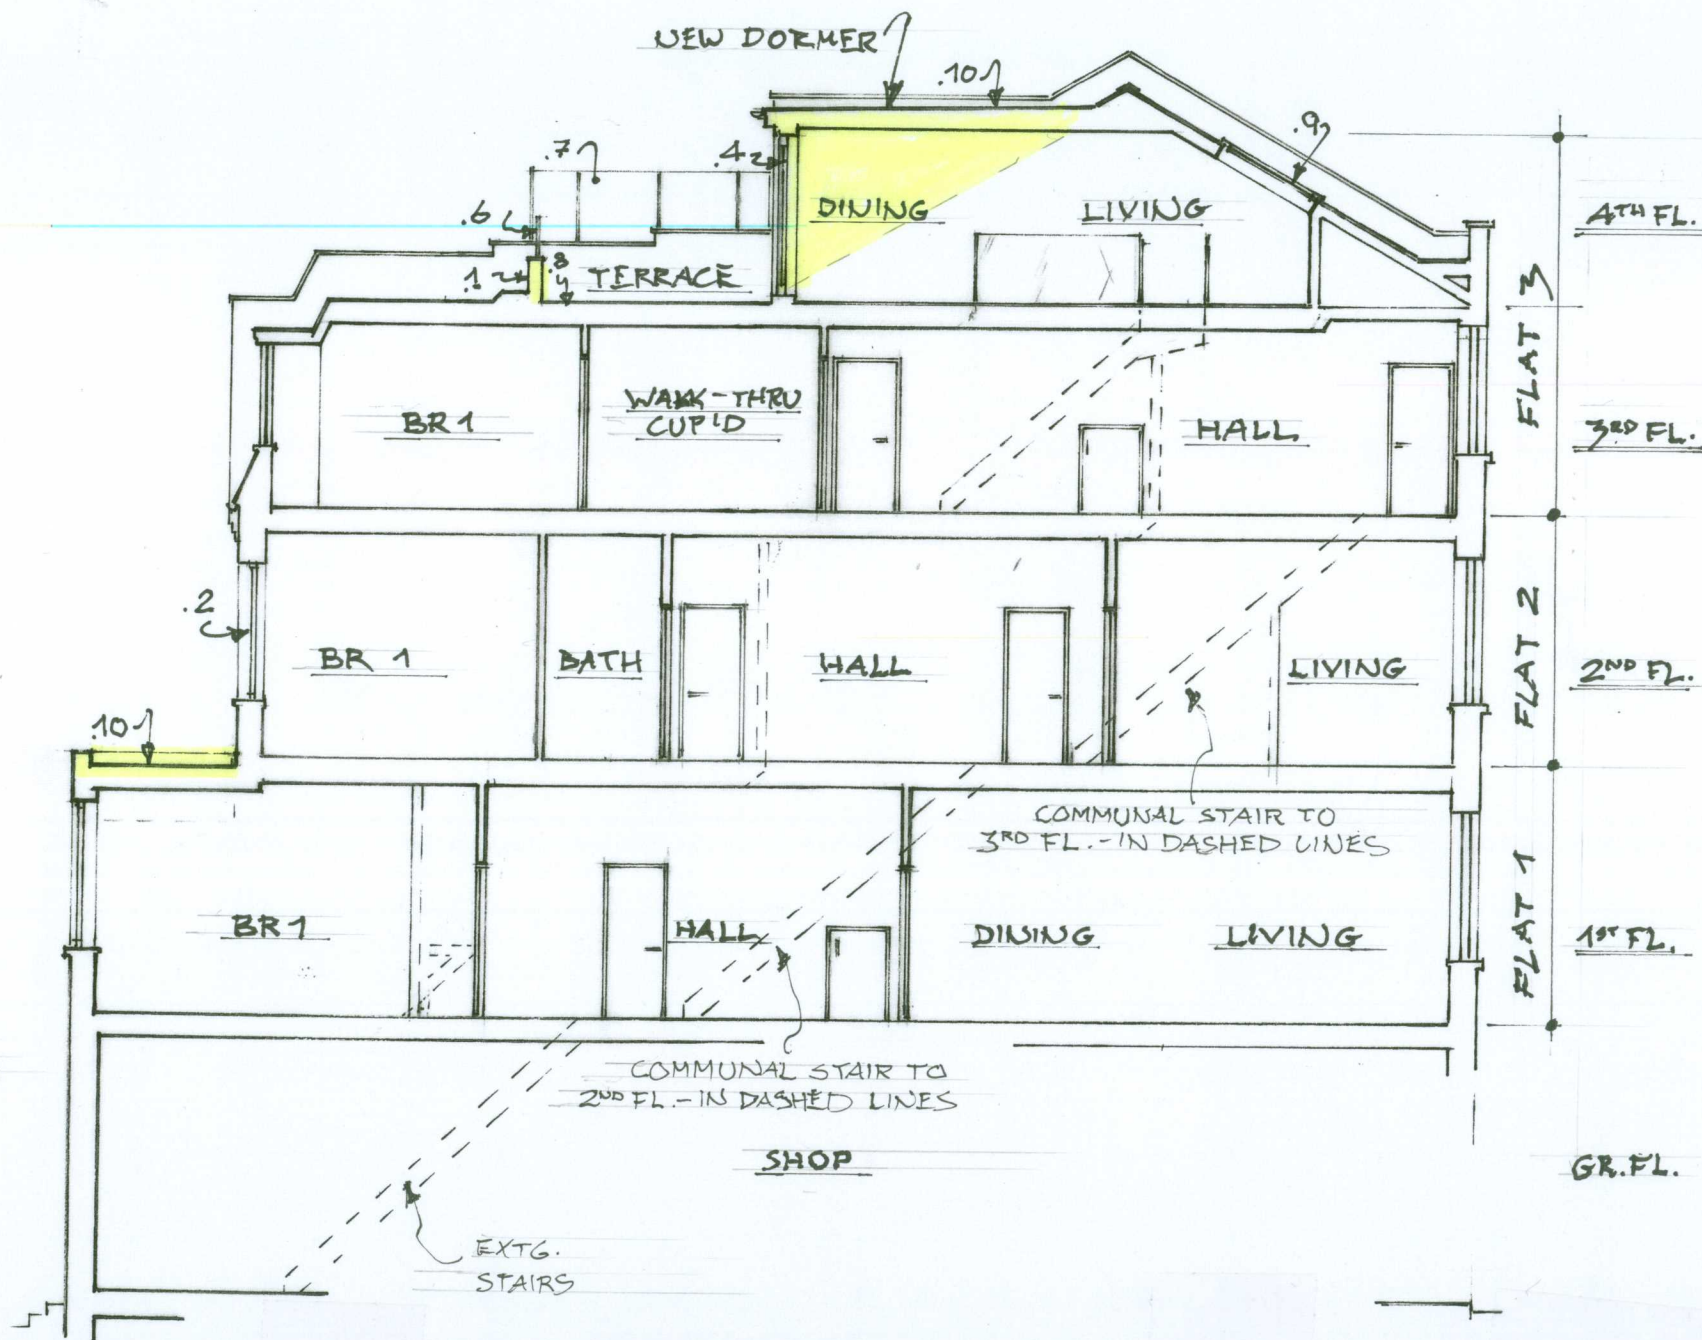

Section 1 – 1

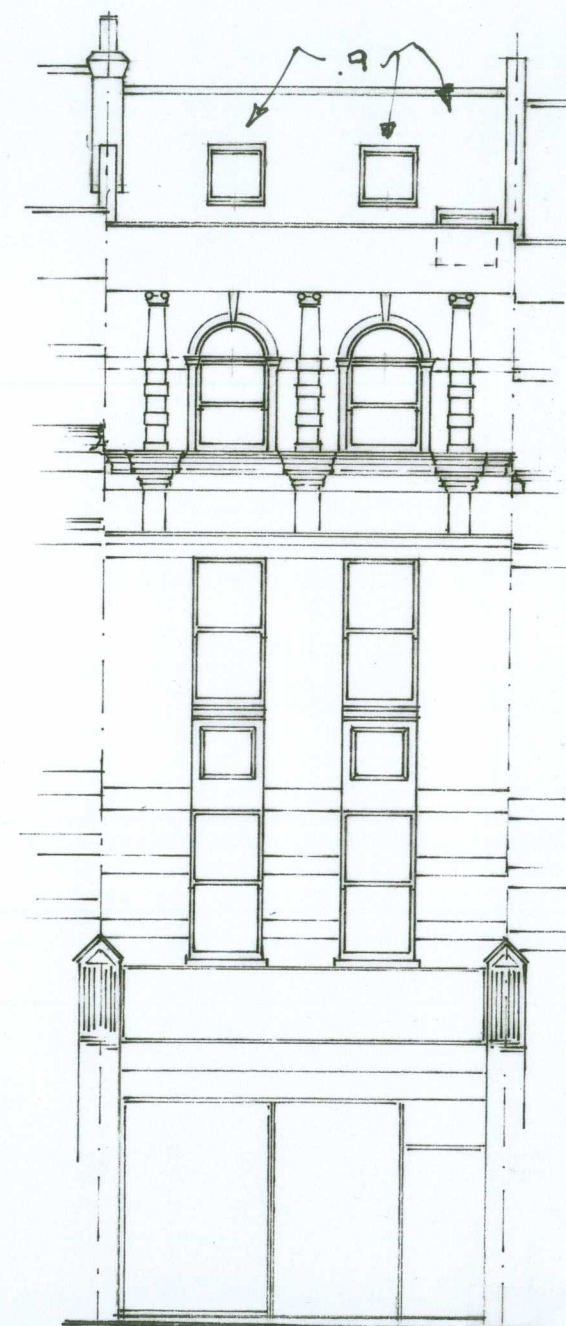

Front Elevation