
 
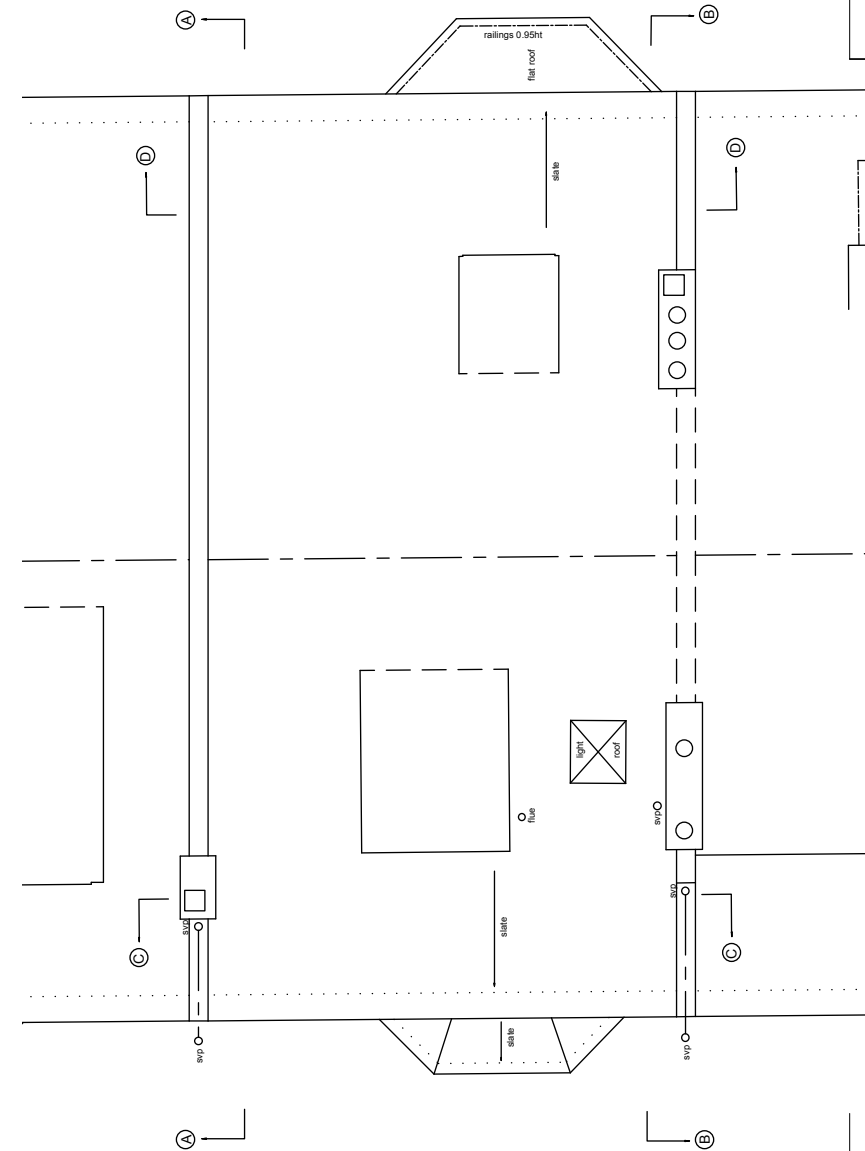
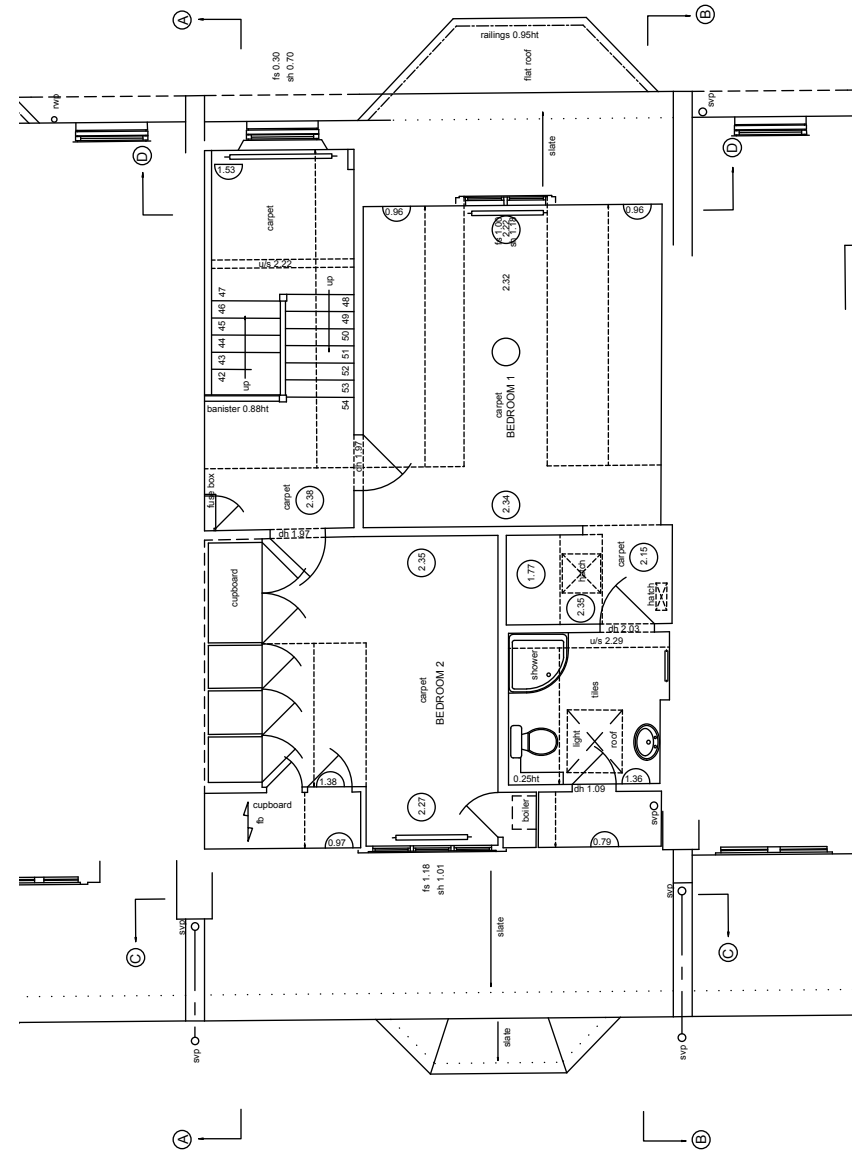


## PLANNING

## General Notes -

1. No dimensions to be scaled from this drawing
2. Any discrepancies found between this drawing and other documents should be referred immediately to the consultants
3. This drawing should be removed from currency immediately a revised version is issued
4. This drawing is copyright.
5. All dimensions in mm's.
6. Dimensions with \* to be checked on site by contractor and also checked with tiles setting-out where necessary
7. Reference (ref) dimension to be checked on site by Contractor. Any discrepancies to be discussed prior to stage works commencing.

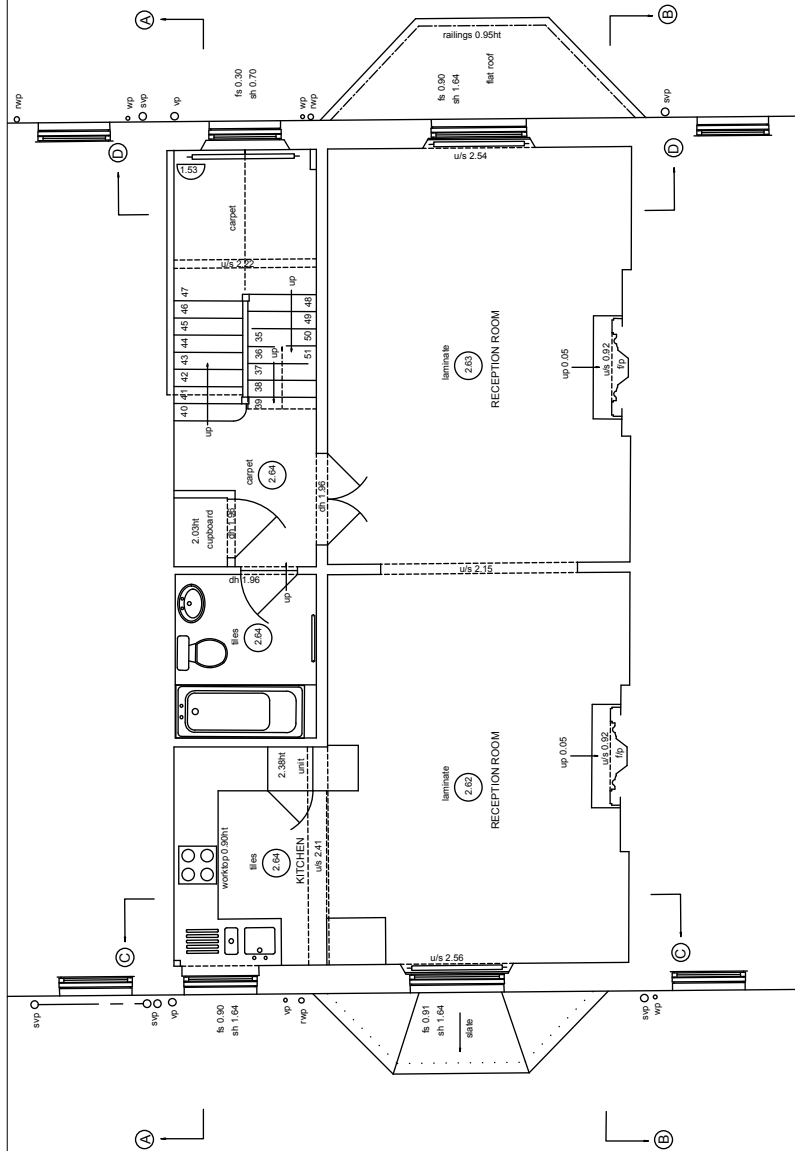

SCALE: 1:100 @ A3



REV	DESCRIPTION	DATE	NAME
P1	PLANNING	13.02.20	GM

**Powell Tuck Associates**  
**Architecture Design**  
 6 Stamford Brook Road, London, W6 0XH  
 Phone +44 (0)20 8749 7700  
 Fax +44 (0)20 8749 8737

pt  
ad

PROJECT TITLE

FLAT 3  
 13 ELSWORTHY TERRACE  
 LONDON  
 NW3 3DR

DRAWN	CHECKED
GM	AS

DATE	SCALE
11.19	1:100 @ A3

DRAWING TITLE  
 EXISTING  
 SECOND / THIRD + ROOF PLAN

JOB NO.	DRAWING NO.	REV.
2587	03	P1