


NOTES


JUB studio take no responsibility for any dimensions obtained by scaling from this drawing. If no dimension is shown the recipient must ascertain the dimension specifically from the Architect or by site measurement. Supplying this drawing in digital form is solely for convenience and no reliance may be placed on digital data. All data must be checked against hard copy - dimensions must be checked on the A04 and spot checked on the A1. Dimensions must be checked on the drawing is copyright of JUB studio.

JUB STUDIO architecture and design


2: 122 Church Walk, London, UK, N1 6 90W  
e: info@jubstudio.com  
www.jubstudio.com

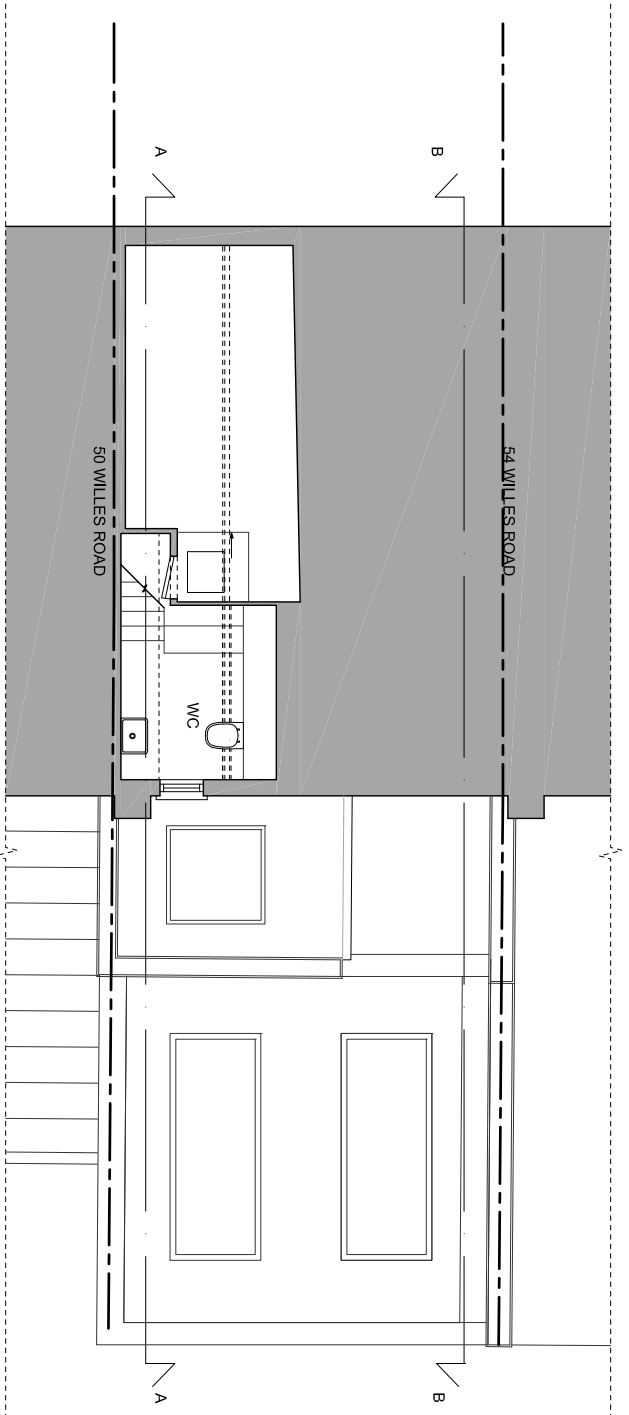

PROPOSED THIRD FLOOR PLAN  
scale 1:100

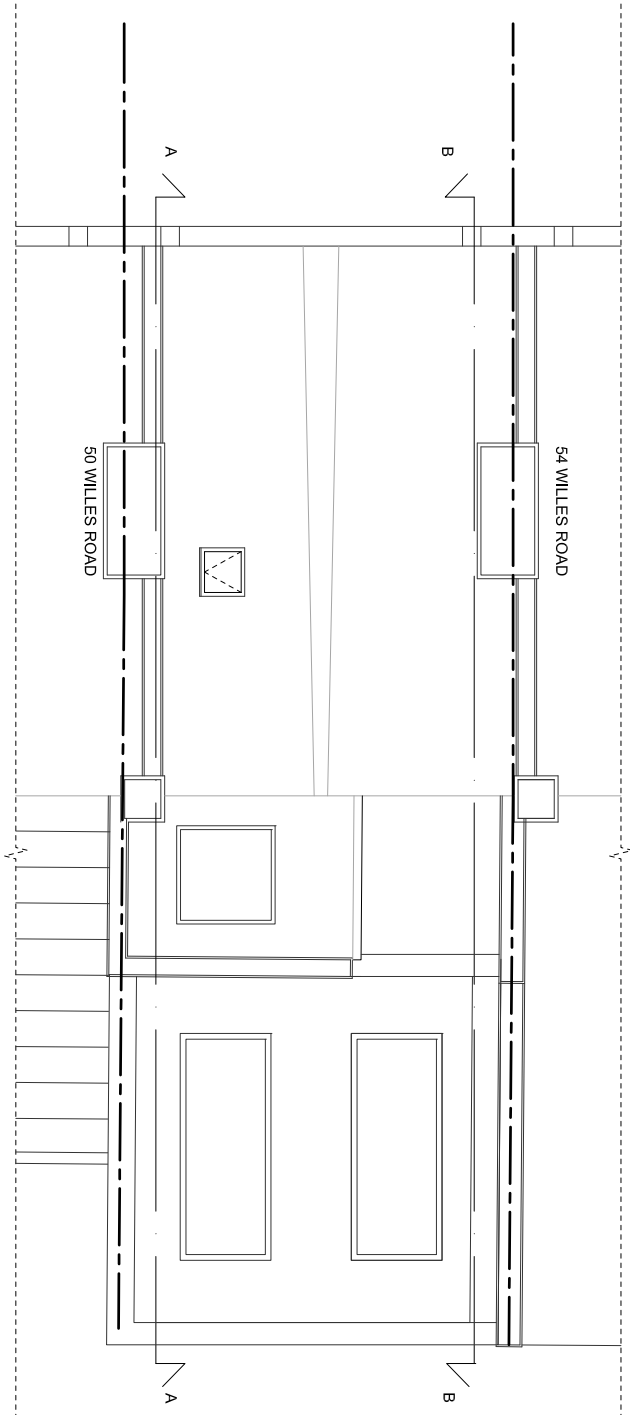

PROPOSED ROOF PLAN  
scale 1:100

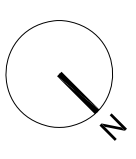

Rev	Description	Date	Dm	CHK

Purpose of Issue  
**PLANNING**

Project  
**52 WILLES ROAD  
LONDON  
NW5 3DL**

Drawing Title  
**PROPOSED PLANS**

Scale  
**1:100@A3**

Drawn By  
**JH**

Project No.  
**A-GA-21**

Drawing No.  
**A-GA-21**

Revision

