


NOTES


JUB studio take no responsibility for any dimensions obtained by scaling from this drawing. If no dimension is shown the recipient must ascertain the dimension specifically from the Architect or by site measurement. Supplying this drawing in digital form is solely for convenience and no reliance may be placed on digital data. All data must be checked against hard copy - dimensions must be checked on the original drawing. All dimensions are to be taken from the drawing. This drawing is copyright of JUB studio.

JUB STUDIO architecture and design

2, 122 Church Walk, London, UK, N1 6 9DW  
e: info@jubstudio.com  
www.jubstudio.com

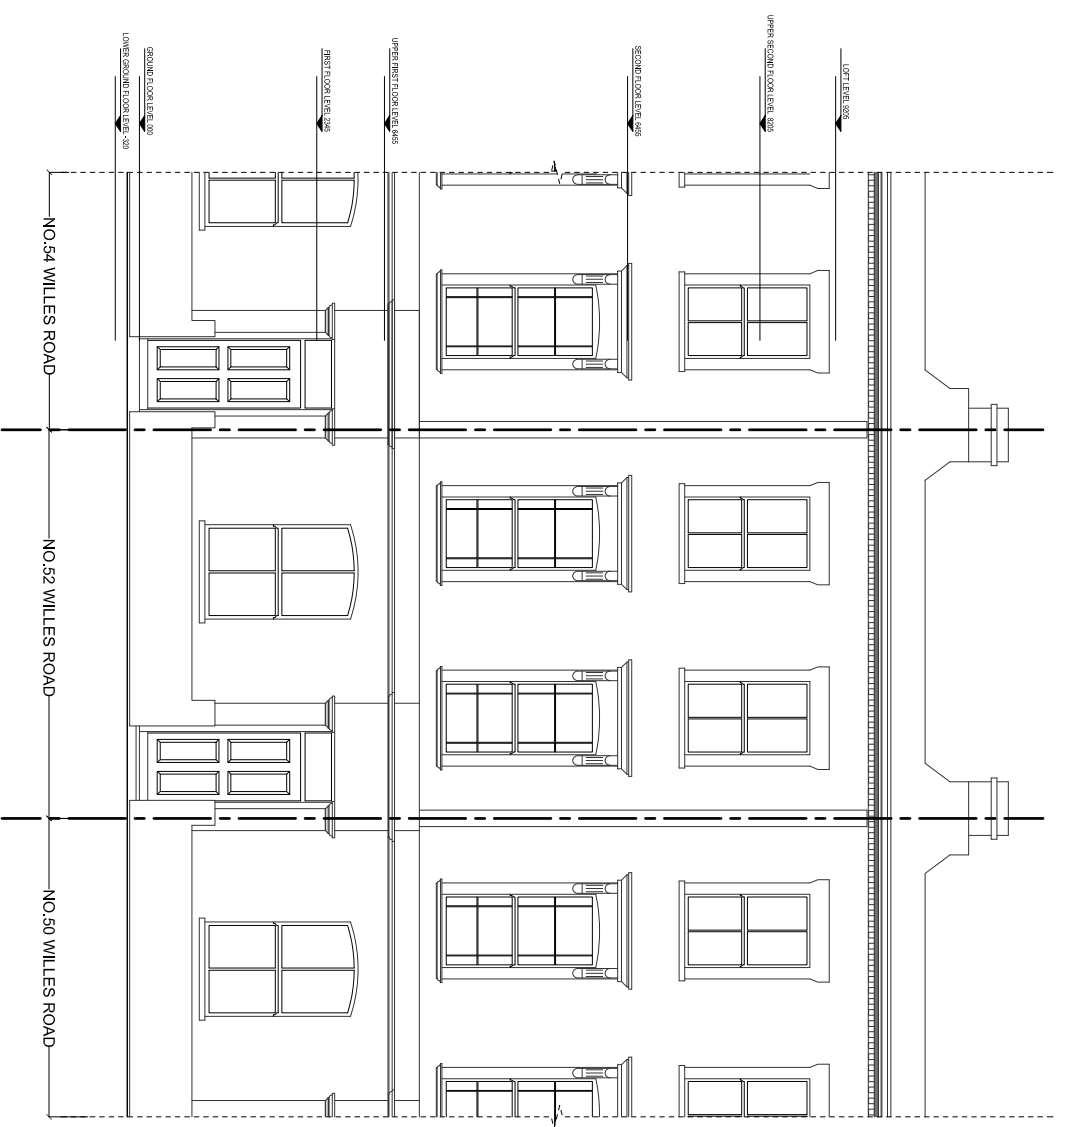

PROPOSED FRONT ELEVATION  
scale 1:100

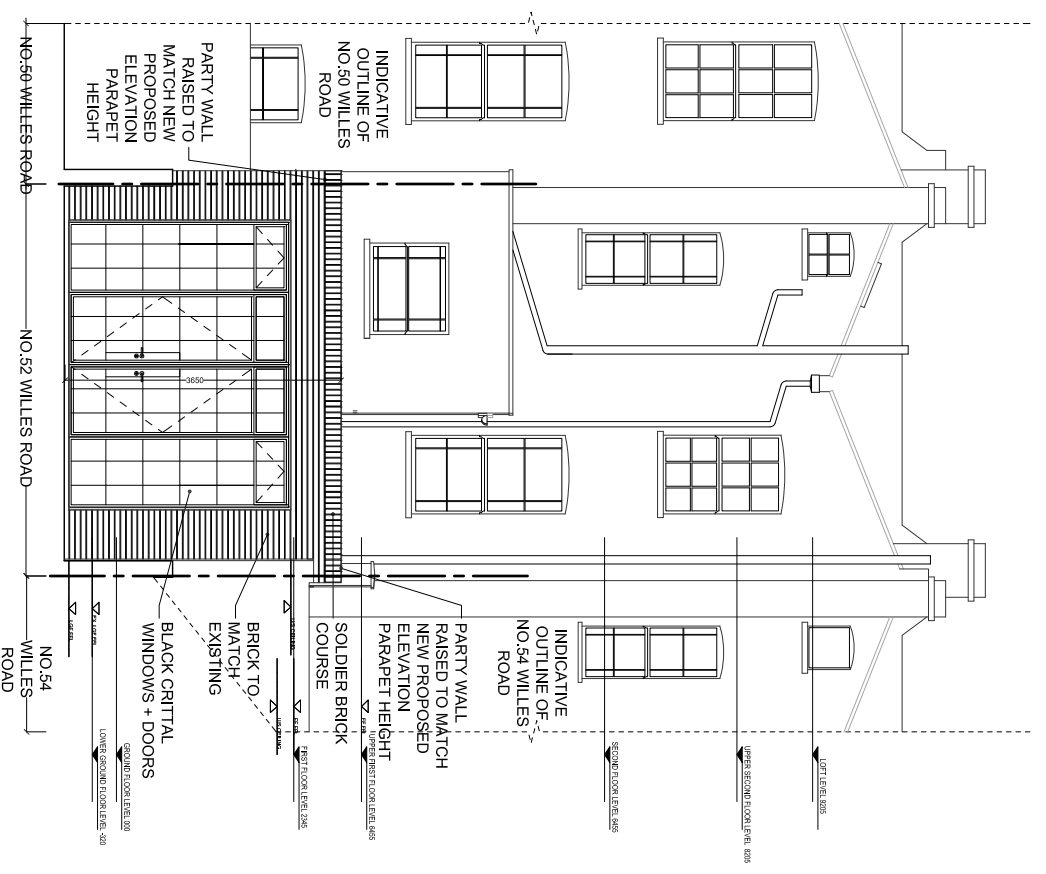

PROPOSED REAR ELEVATION  
scale 1:100

Rev	Description	Date	Dwn	CHK
	PLANNING	13.02.2020	JH	JH

Purpose of Issue  
**PLANNING**

Project  
**52 WILLES ROAD  
LONDON  
NW5 3DL**

Drawing Title  
**PROPOSED ELEVATIONS**

Scale  
1:100@A3  
Project No. Drawing No.  
0200 A-GA-22

Drawn By  
JH

Revised By  
CHK



10 m