

Former Car Repair Centre
70 – 86 Royal College Street
London
NW1 0TH

EXISTING DRAWINGS

ROCCO VENTURES

NHS
Central and
North West London
NHS Foundation Trust

ianchalkarchitects

Ian Chalk Architects

			Issue date	20															
Existing Drawings				02															
Drawing title	Dwg.no	Sheet/scale	05																
Existing - Location Plan	1485_00(00)001	A3/1:1250	01																
Existing - Site Plan	1485_00(00)002	A1/1:500	01																
Existing - Ground Floor Plan	1485_00(00)100	A1/1:100	01																
Existing - First Floor Plan	1485_00(00)101	A1/1:100	01																
Existing - Roof Plan	1485_00(00)102	A1/1:100	01																
Existing - Sections AA & BB	1485_00(00)130	A1/1:100	01																
Existing - Royal College Street Elevation	1485_00(00)160	A1/1:100	01																
Existing - Rear Elevation	1485_00(00)161	A1/1:100	01																
Existing - North & South Flank Elevations	1485_00(00)162	A1/1:100	01																
Existing - Long Elevations	1485_00(00)165	A1/1:100	01																

Distribution

Rocco Ventures Ltd.		/																	
DP9 Ltd.		/																	
Norton Mayfield Architects		/																	
London Borough of Camden Planning		/																	
ICA record copy		/																	



Comments

Drawing status

	for planning	E																	
	for information																		
	for comment																		
	for approval																		
	for billing																		
	for tender																		
	for construction																		
	record																		



 Application area

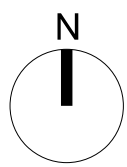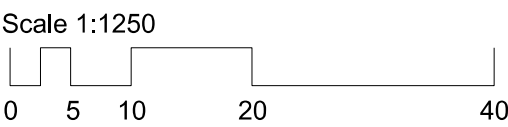

Revisions		
01	05/02/20	First Issue - for Planning

Client
Rocco Ventures Ltd.


Project
Royal College Street

Drawing Title
Existing
Location Plan



Drawing Number		REV:	01
1485_00(00)_001			
Scale	1:1250 @ A3	Status	Planning
Drawn by	EW	Date	20/11/19

ianchalkarchitects
70 Cowcross Street London EC1M 6EJ / 0203 7807355 / ianchalkarchitects.com

Do not scale. All dimensions to be confirmed on site. Information contained in this drawing is the sole copyright of Ian Chalk Architects and is not to be reproduced without permission.

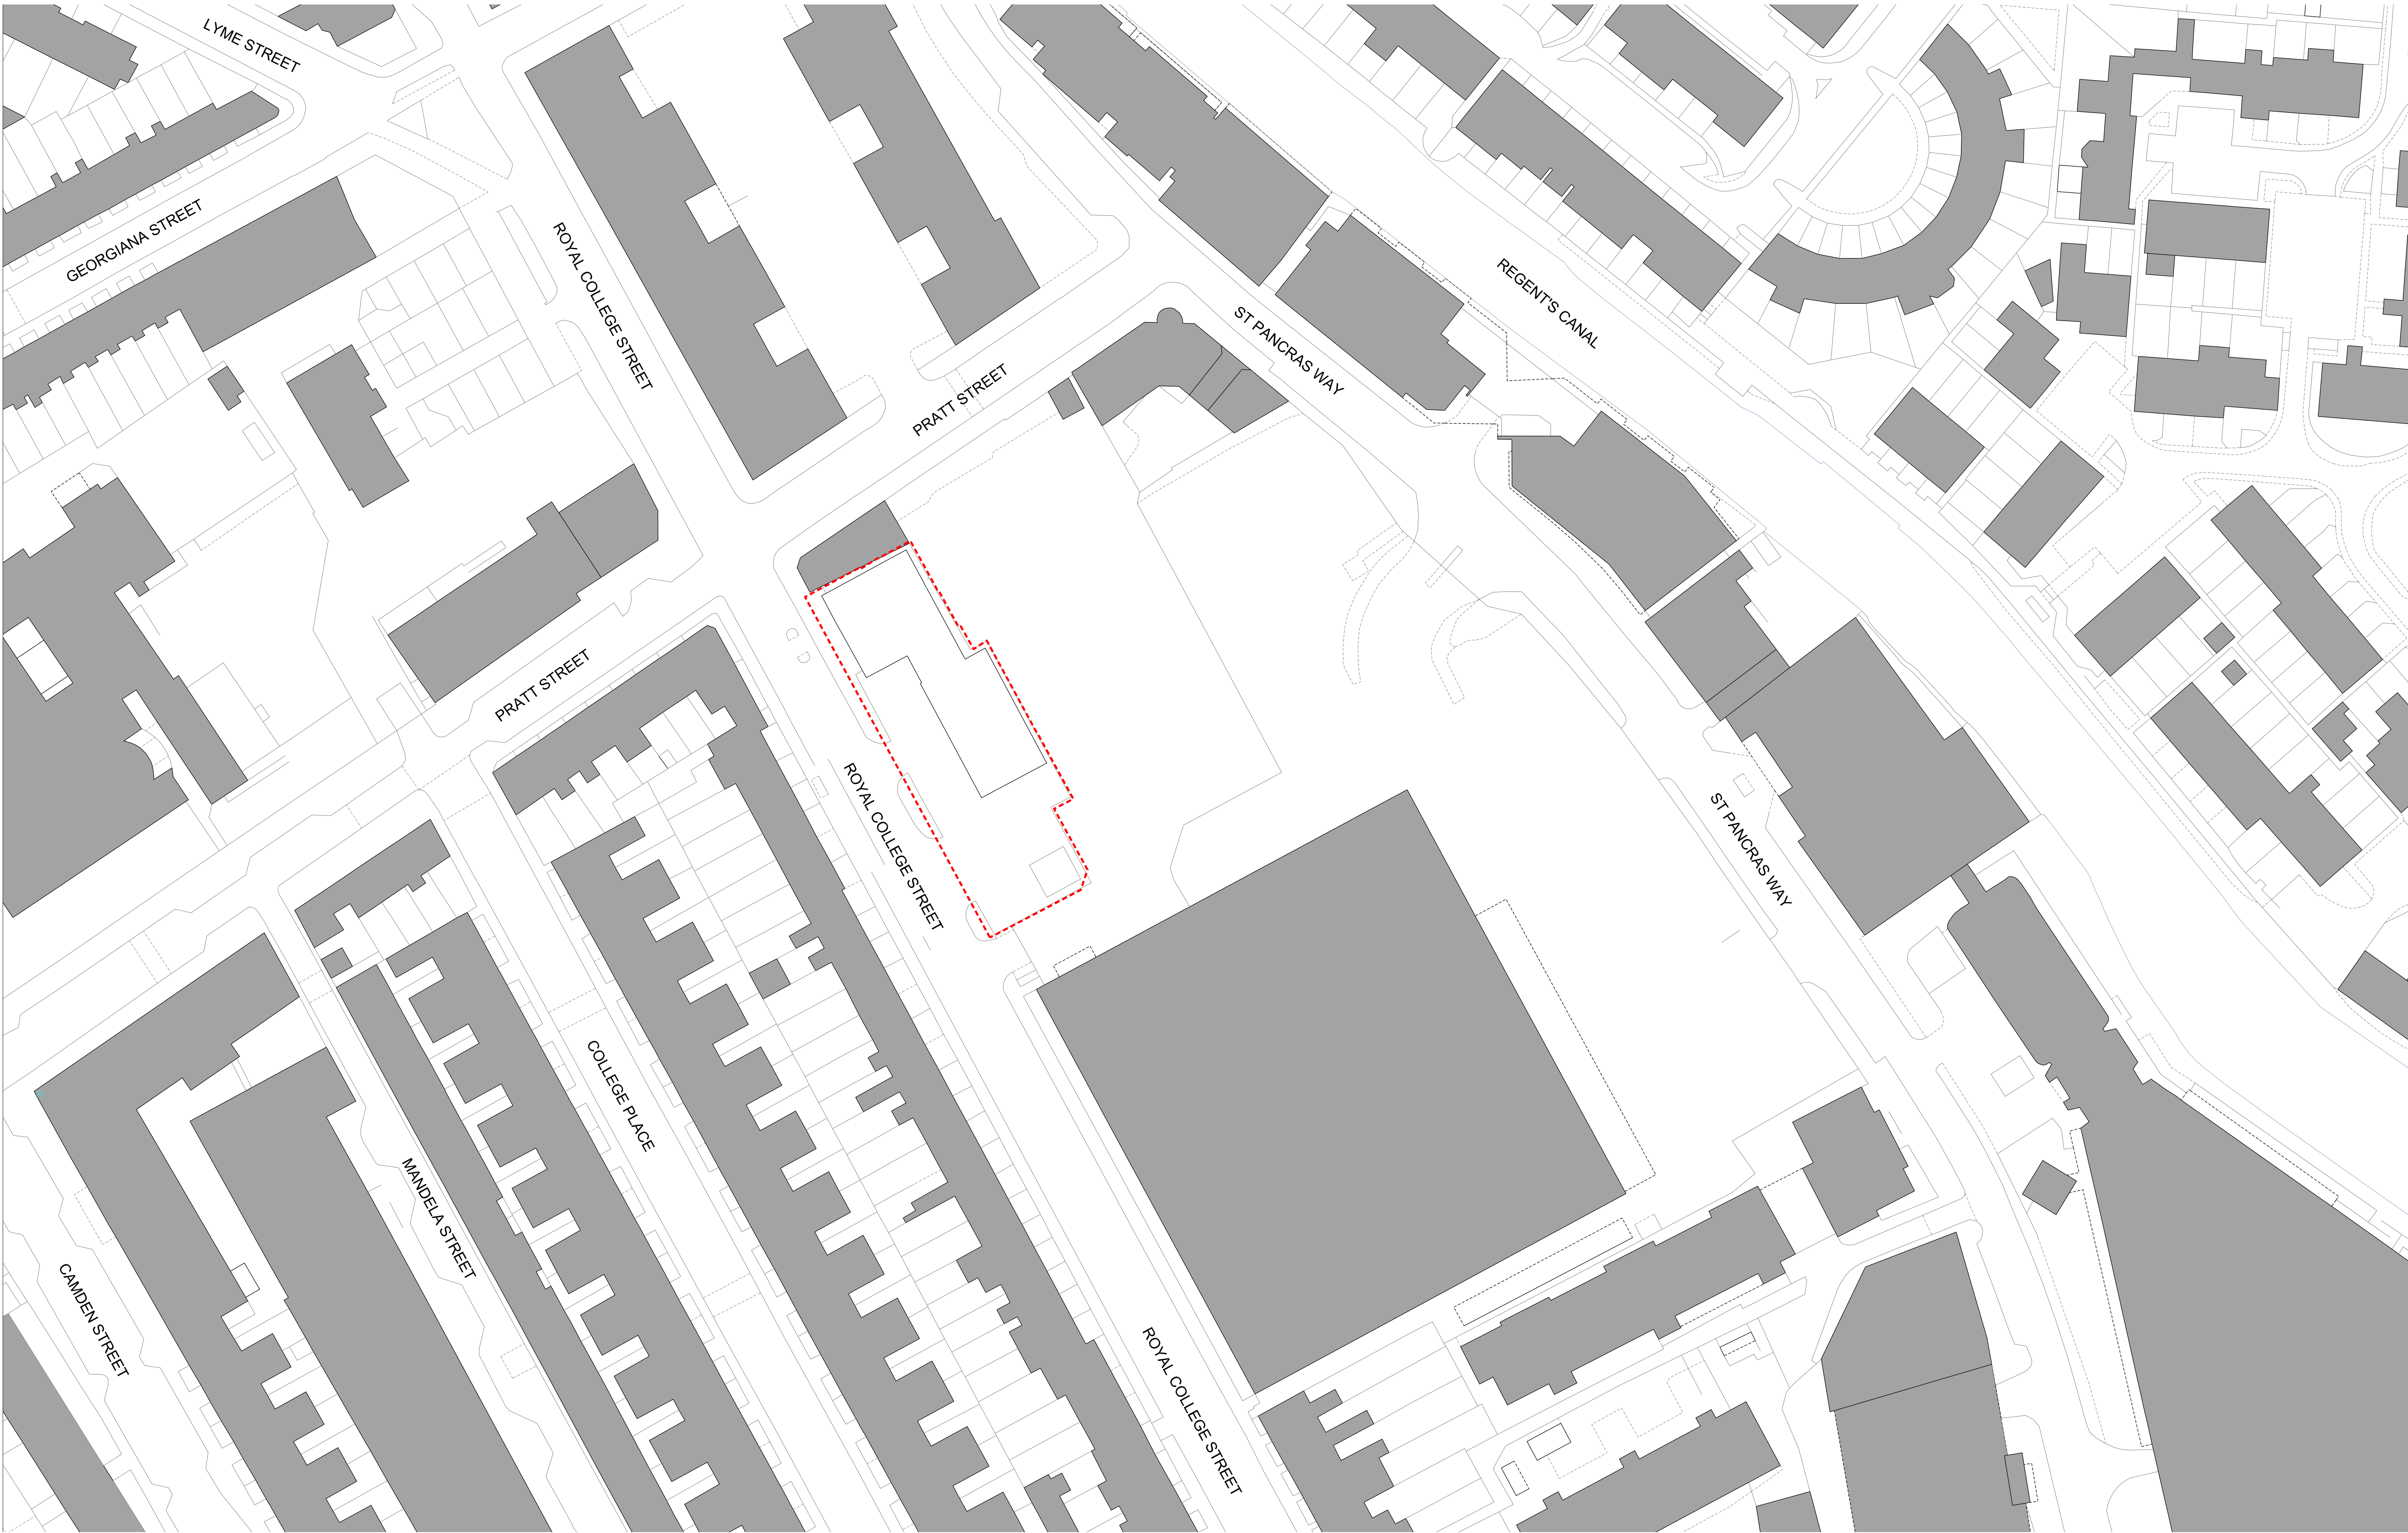

Application area

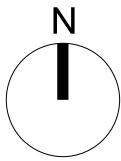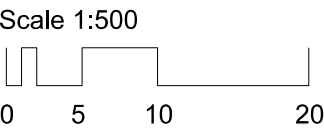

Revisions		
01	05/02/20	First Issue - for Planning

Client
Rocco Ventures Ltd.

Project
Royal College Street




Drawing Title
Existing

Site Plan

Drawing Number		REV: 01	
1485_00(00)_002			
Scale	1:500 @ A1	Status	Planning
Drawn by	EW	Date	20/11/19

ianchalkarchitects
70 Cowcross Street London EC1M 6EJ / 0203 7807355 / ianchalkarchitects.com

Do not scale. All dimensions to be confirmed on site. Information contained in this drawing is the sole copyright of Ian Chalk Architects and is not to be reproduced without permission.

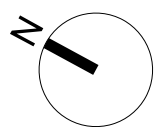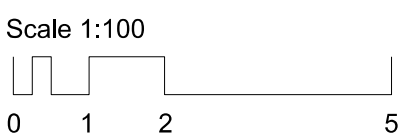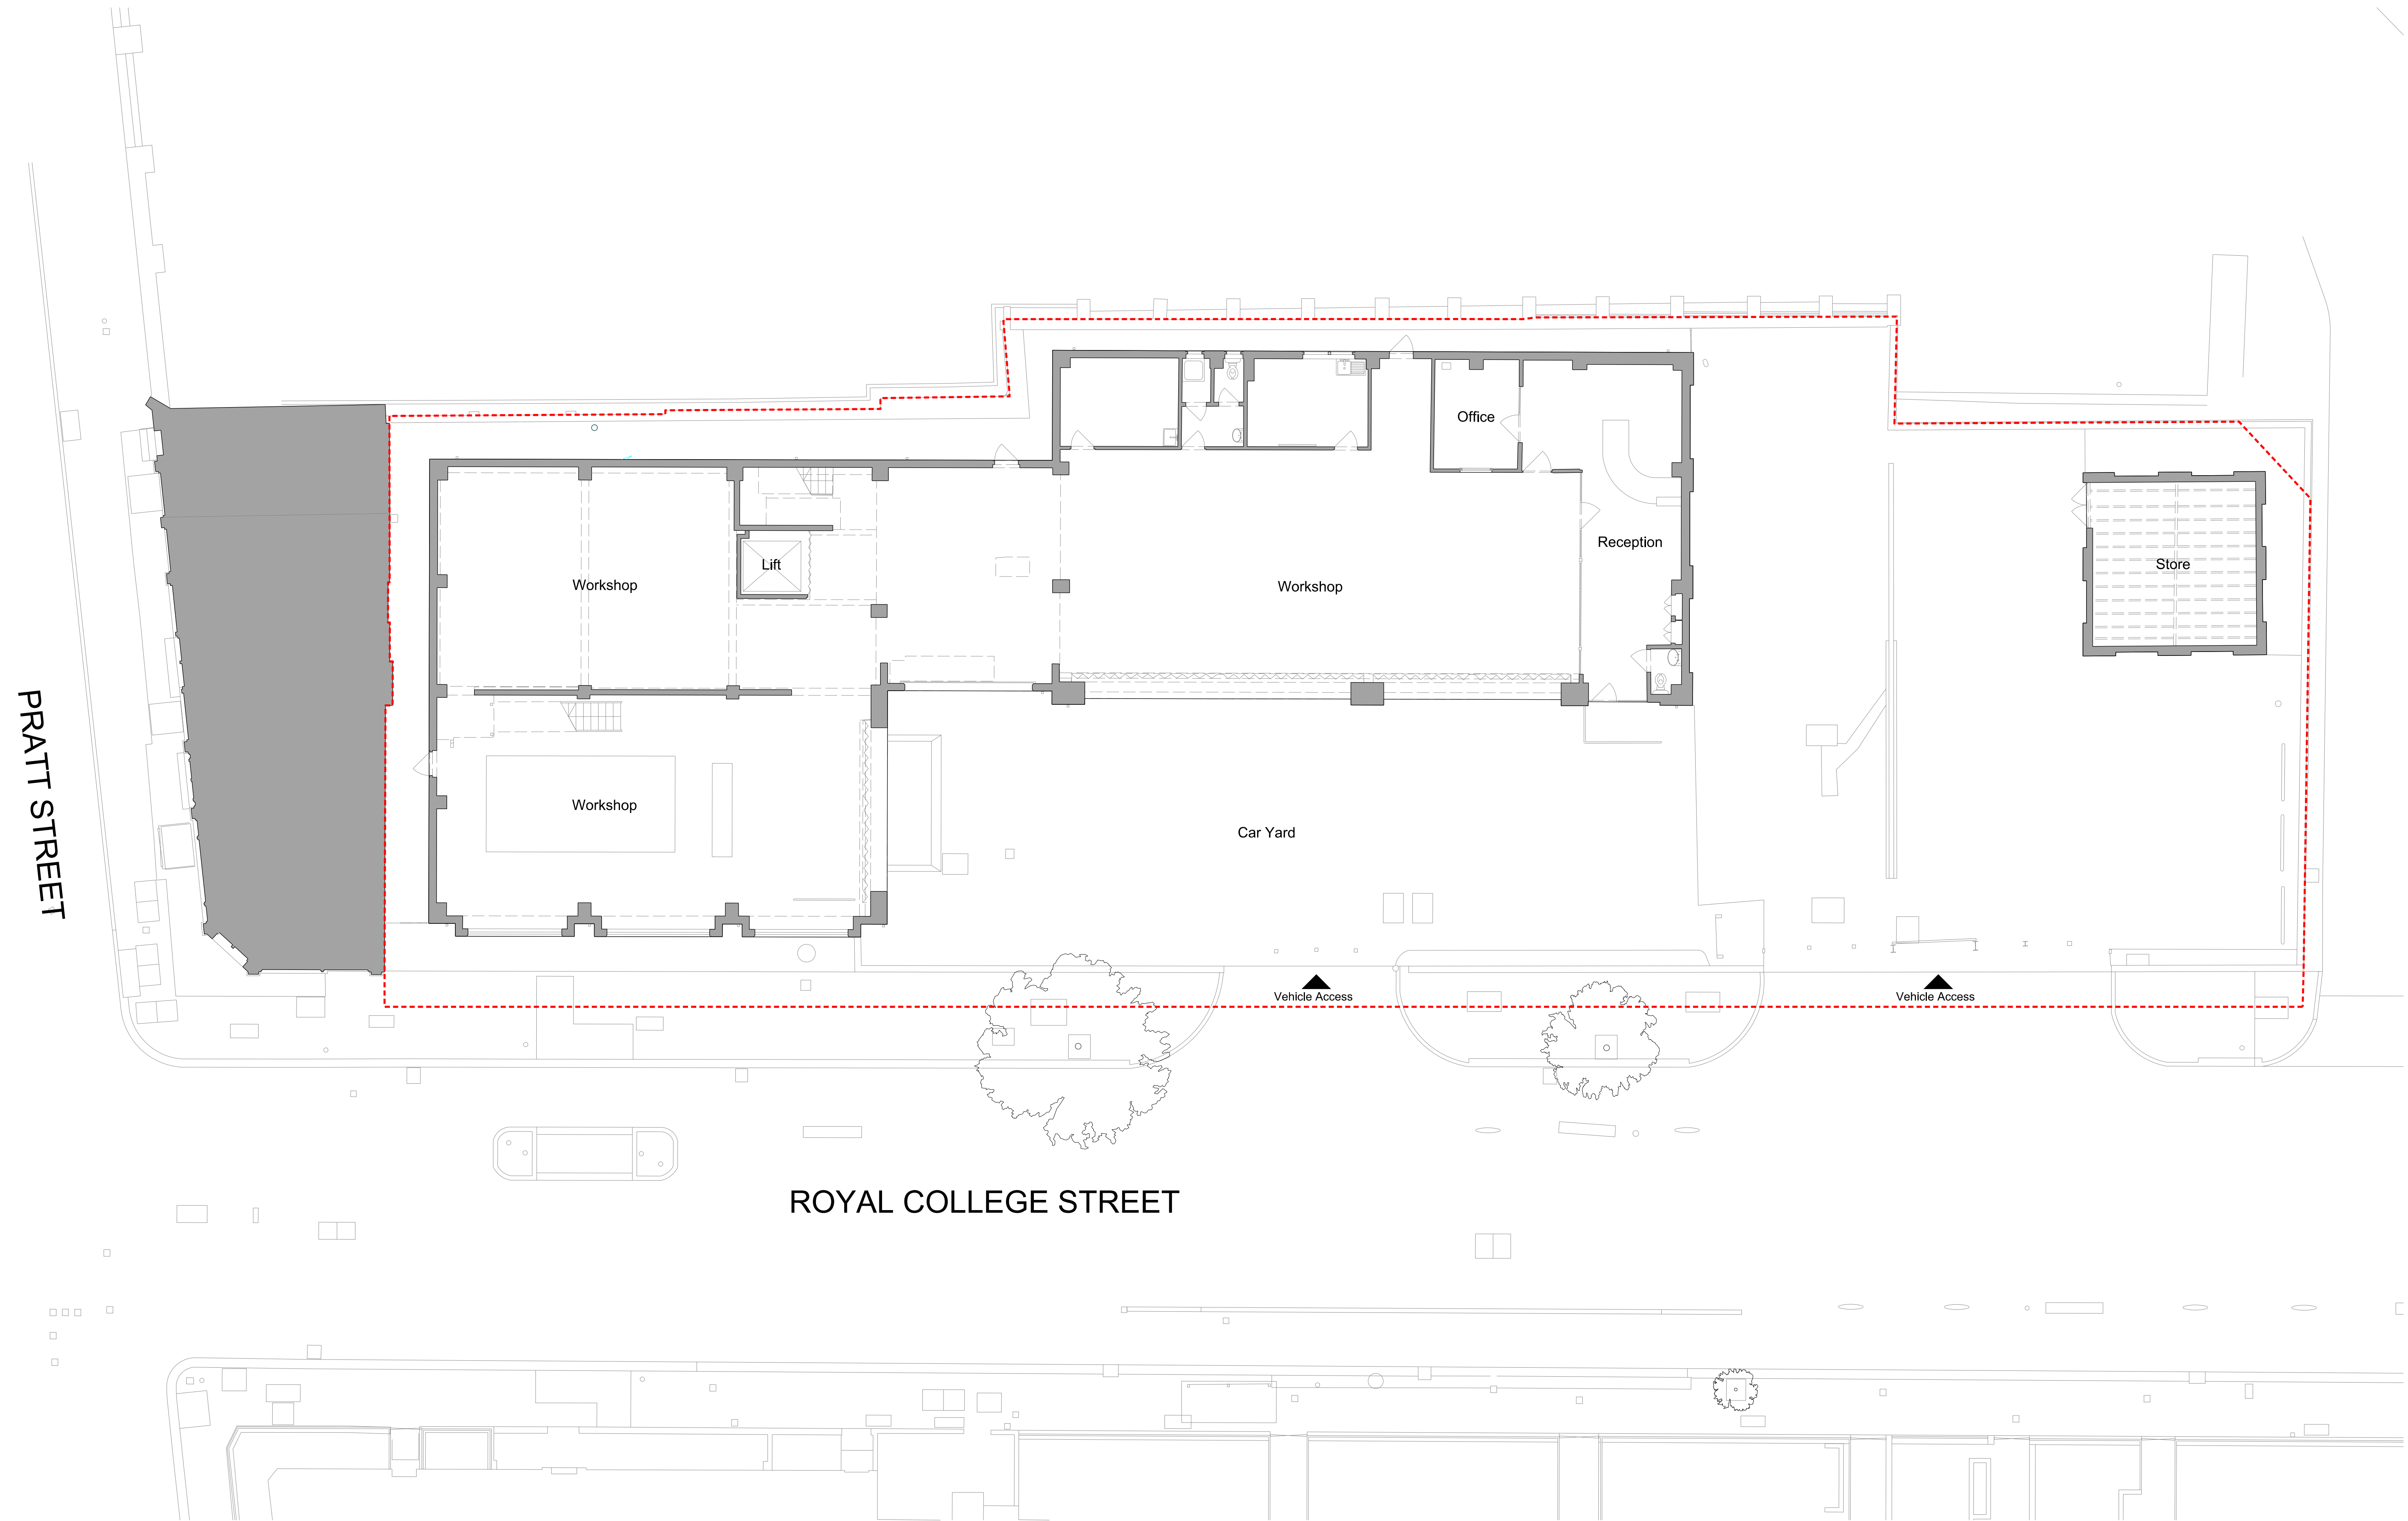

Revisions		
01	05/02/20	First Issue - for Planning

Client
Rocco Ventures Ltd.




Project
Royal College Street

Drawing Title
Existing
Ground Floor Plan

Drawing Number 1485_00(00)_100		REV:	01
Scale	1:100@A1, 1:200@A3	Status	Planning
Drawn by	EW	Date	20/11/19

ianchalkarchitects
70 Cowcross Street London EC1M 6EJ / 0203 7807355 / ianchalkarchitects.com

Do not scale. All dimensions to be confirmed on site. Information contained in this drawing is the sole copyright of Ian Chalk Architects and is not to be reproduced without permission.

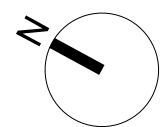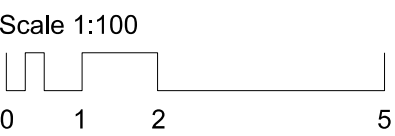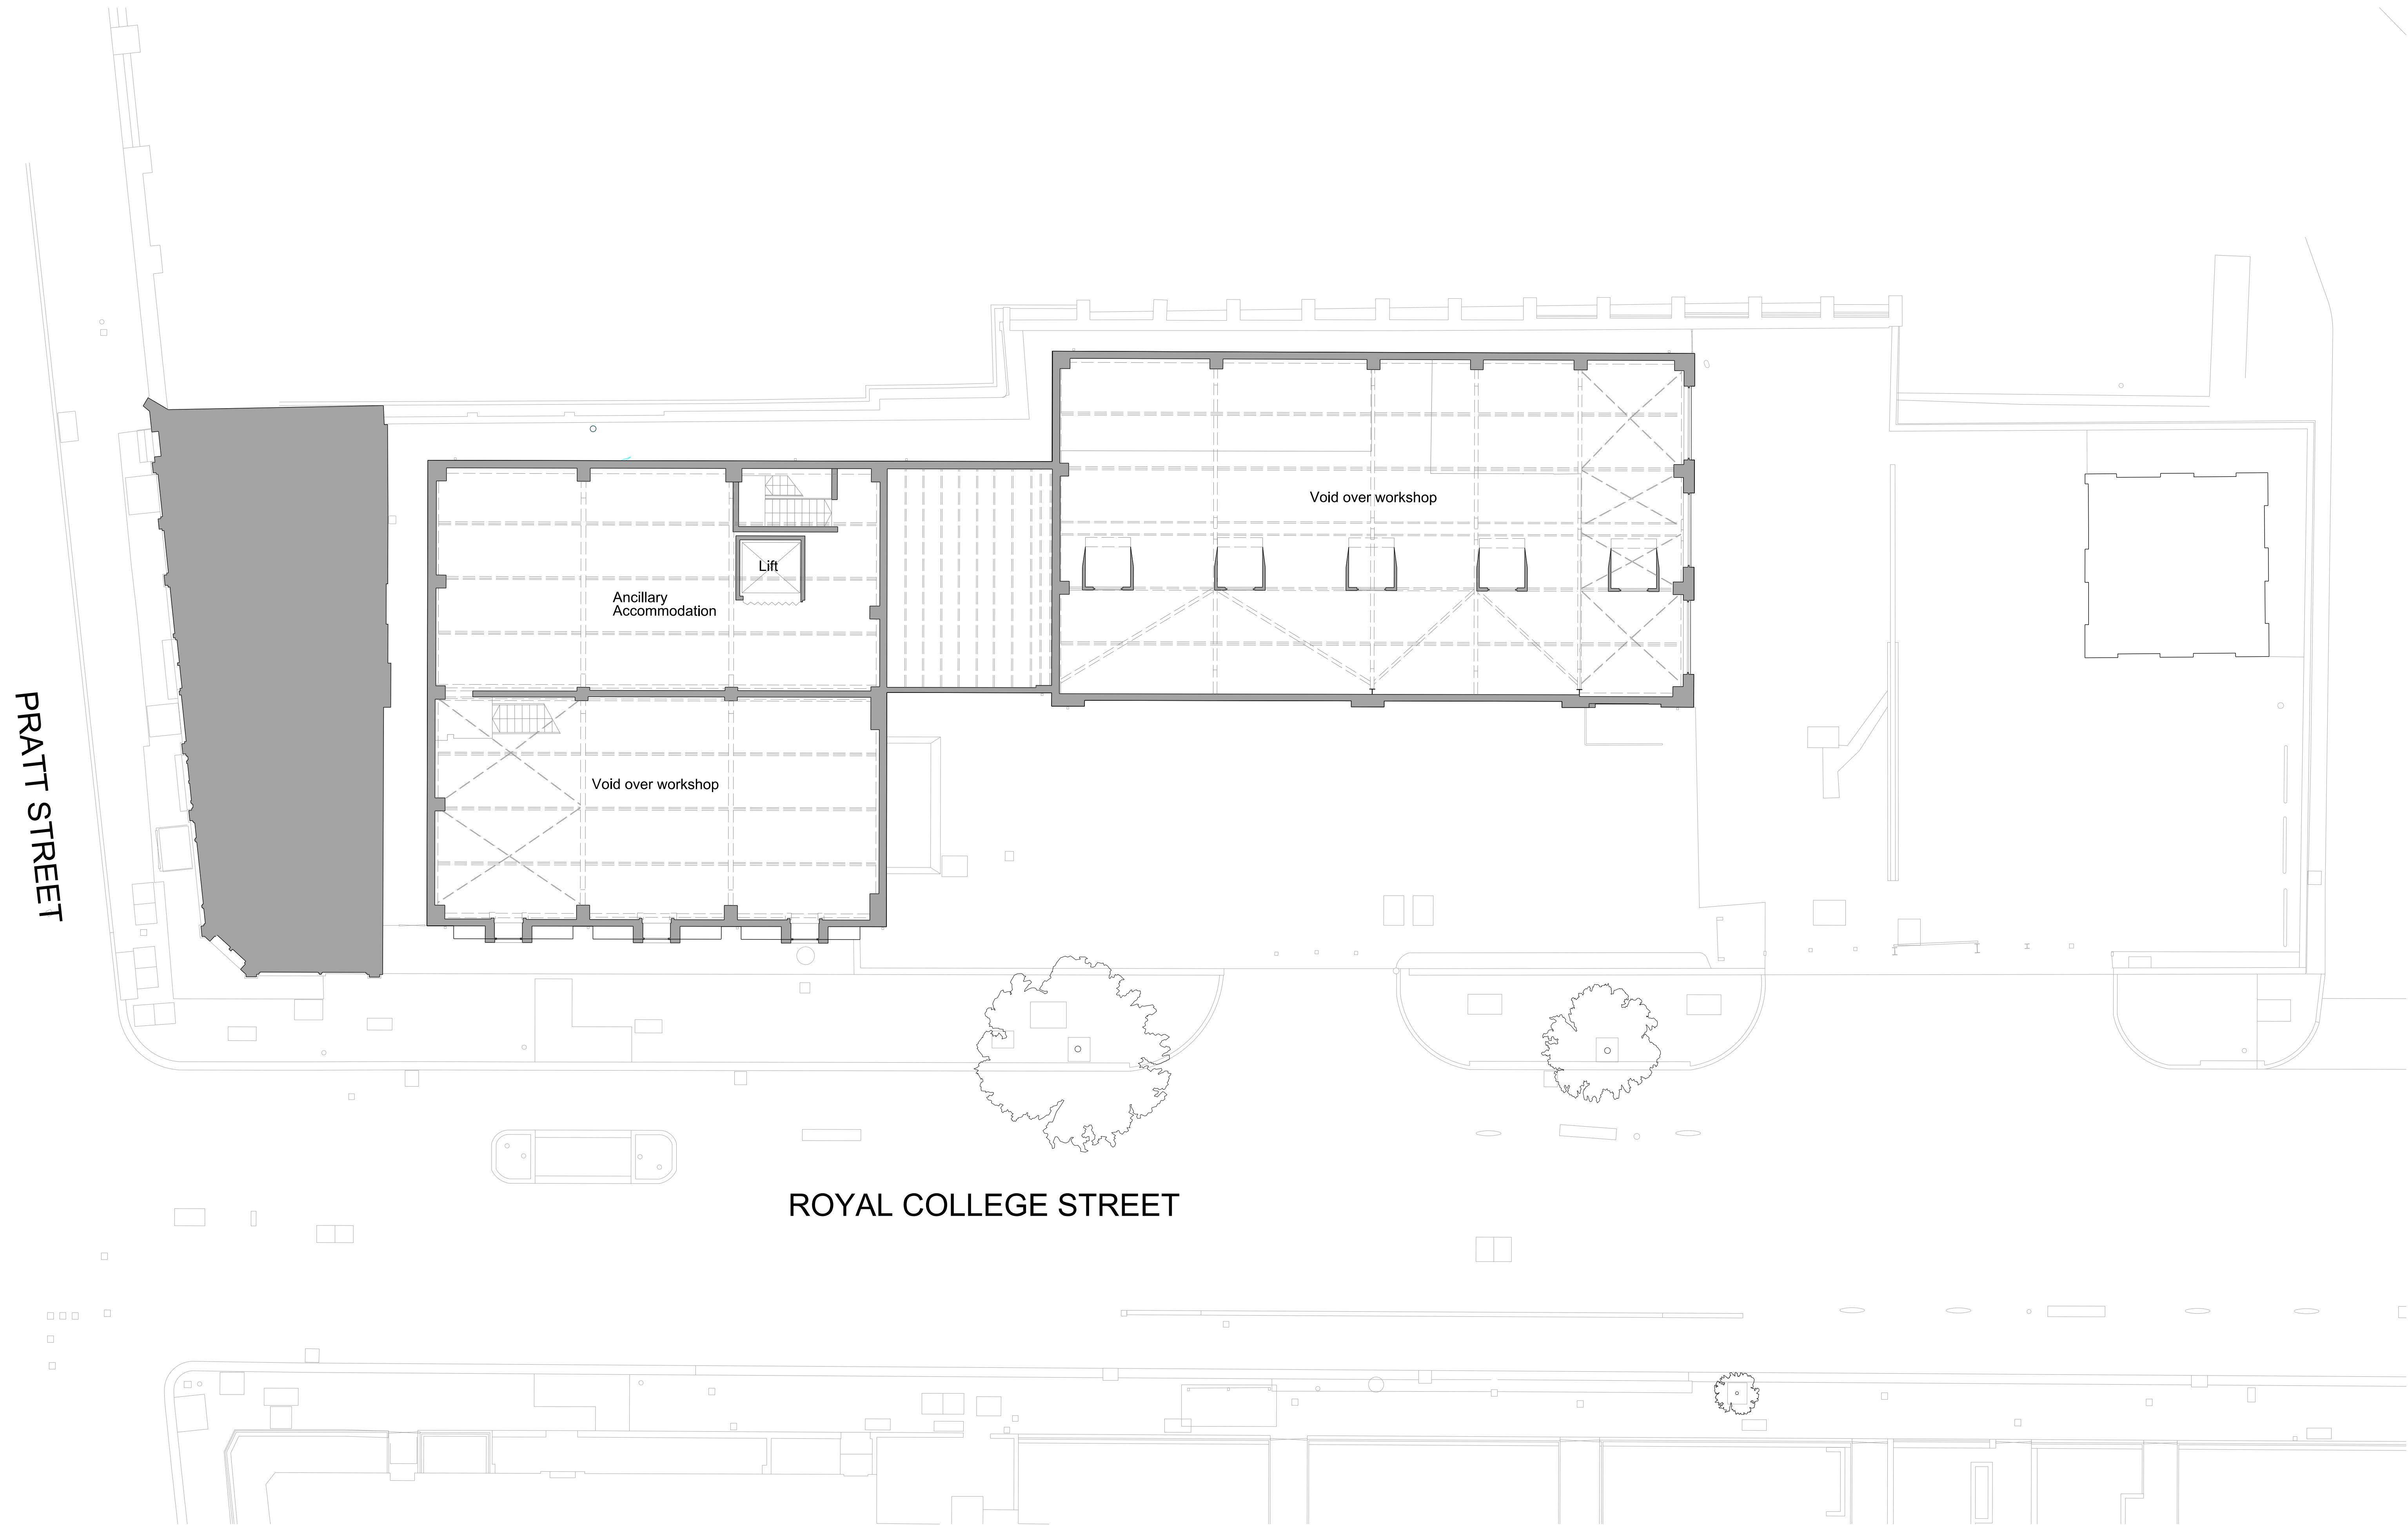

Revisions		
01	05/02/20	First Issue - for Planning

Client
Rocco Ventures Ltd.

Project
Royal College Street


Drawing Title
Existing

First Floor Plan

Drawing Number		REV:	01
1485_00(00)_101			
Scale	1:100@A1, 1:200@A3	Status	Planning
Drawn by	EW	Date	20/11/19


ianchalkarchitects
70 Cowcross Street London EC1M 6EJ / 0203 7807355 / ianchalkarchitects.com

Do not scale. All dimensions to be confirmed on site. Information contained in this drawing is the sole copyright of Ian Chalk Architects and is not to be reproduced without permission.

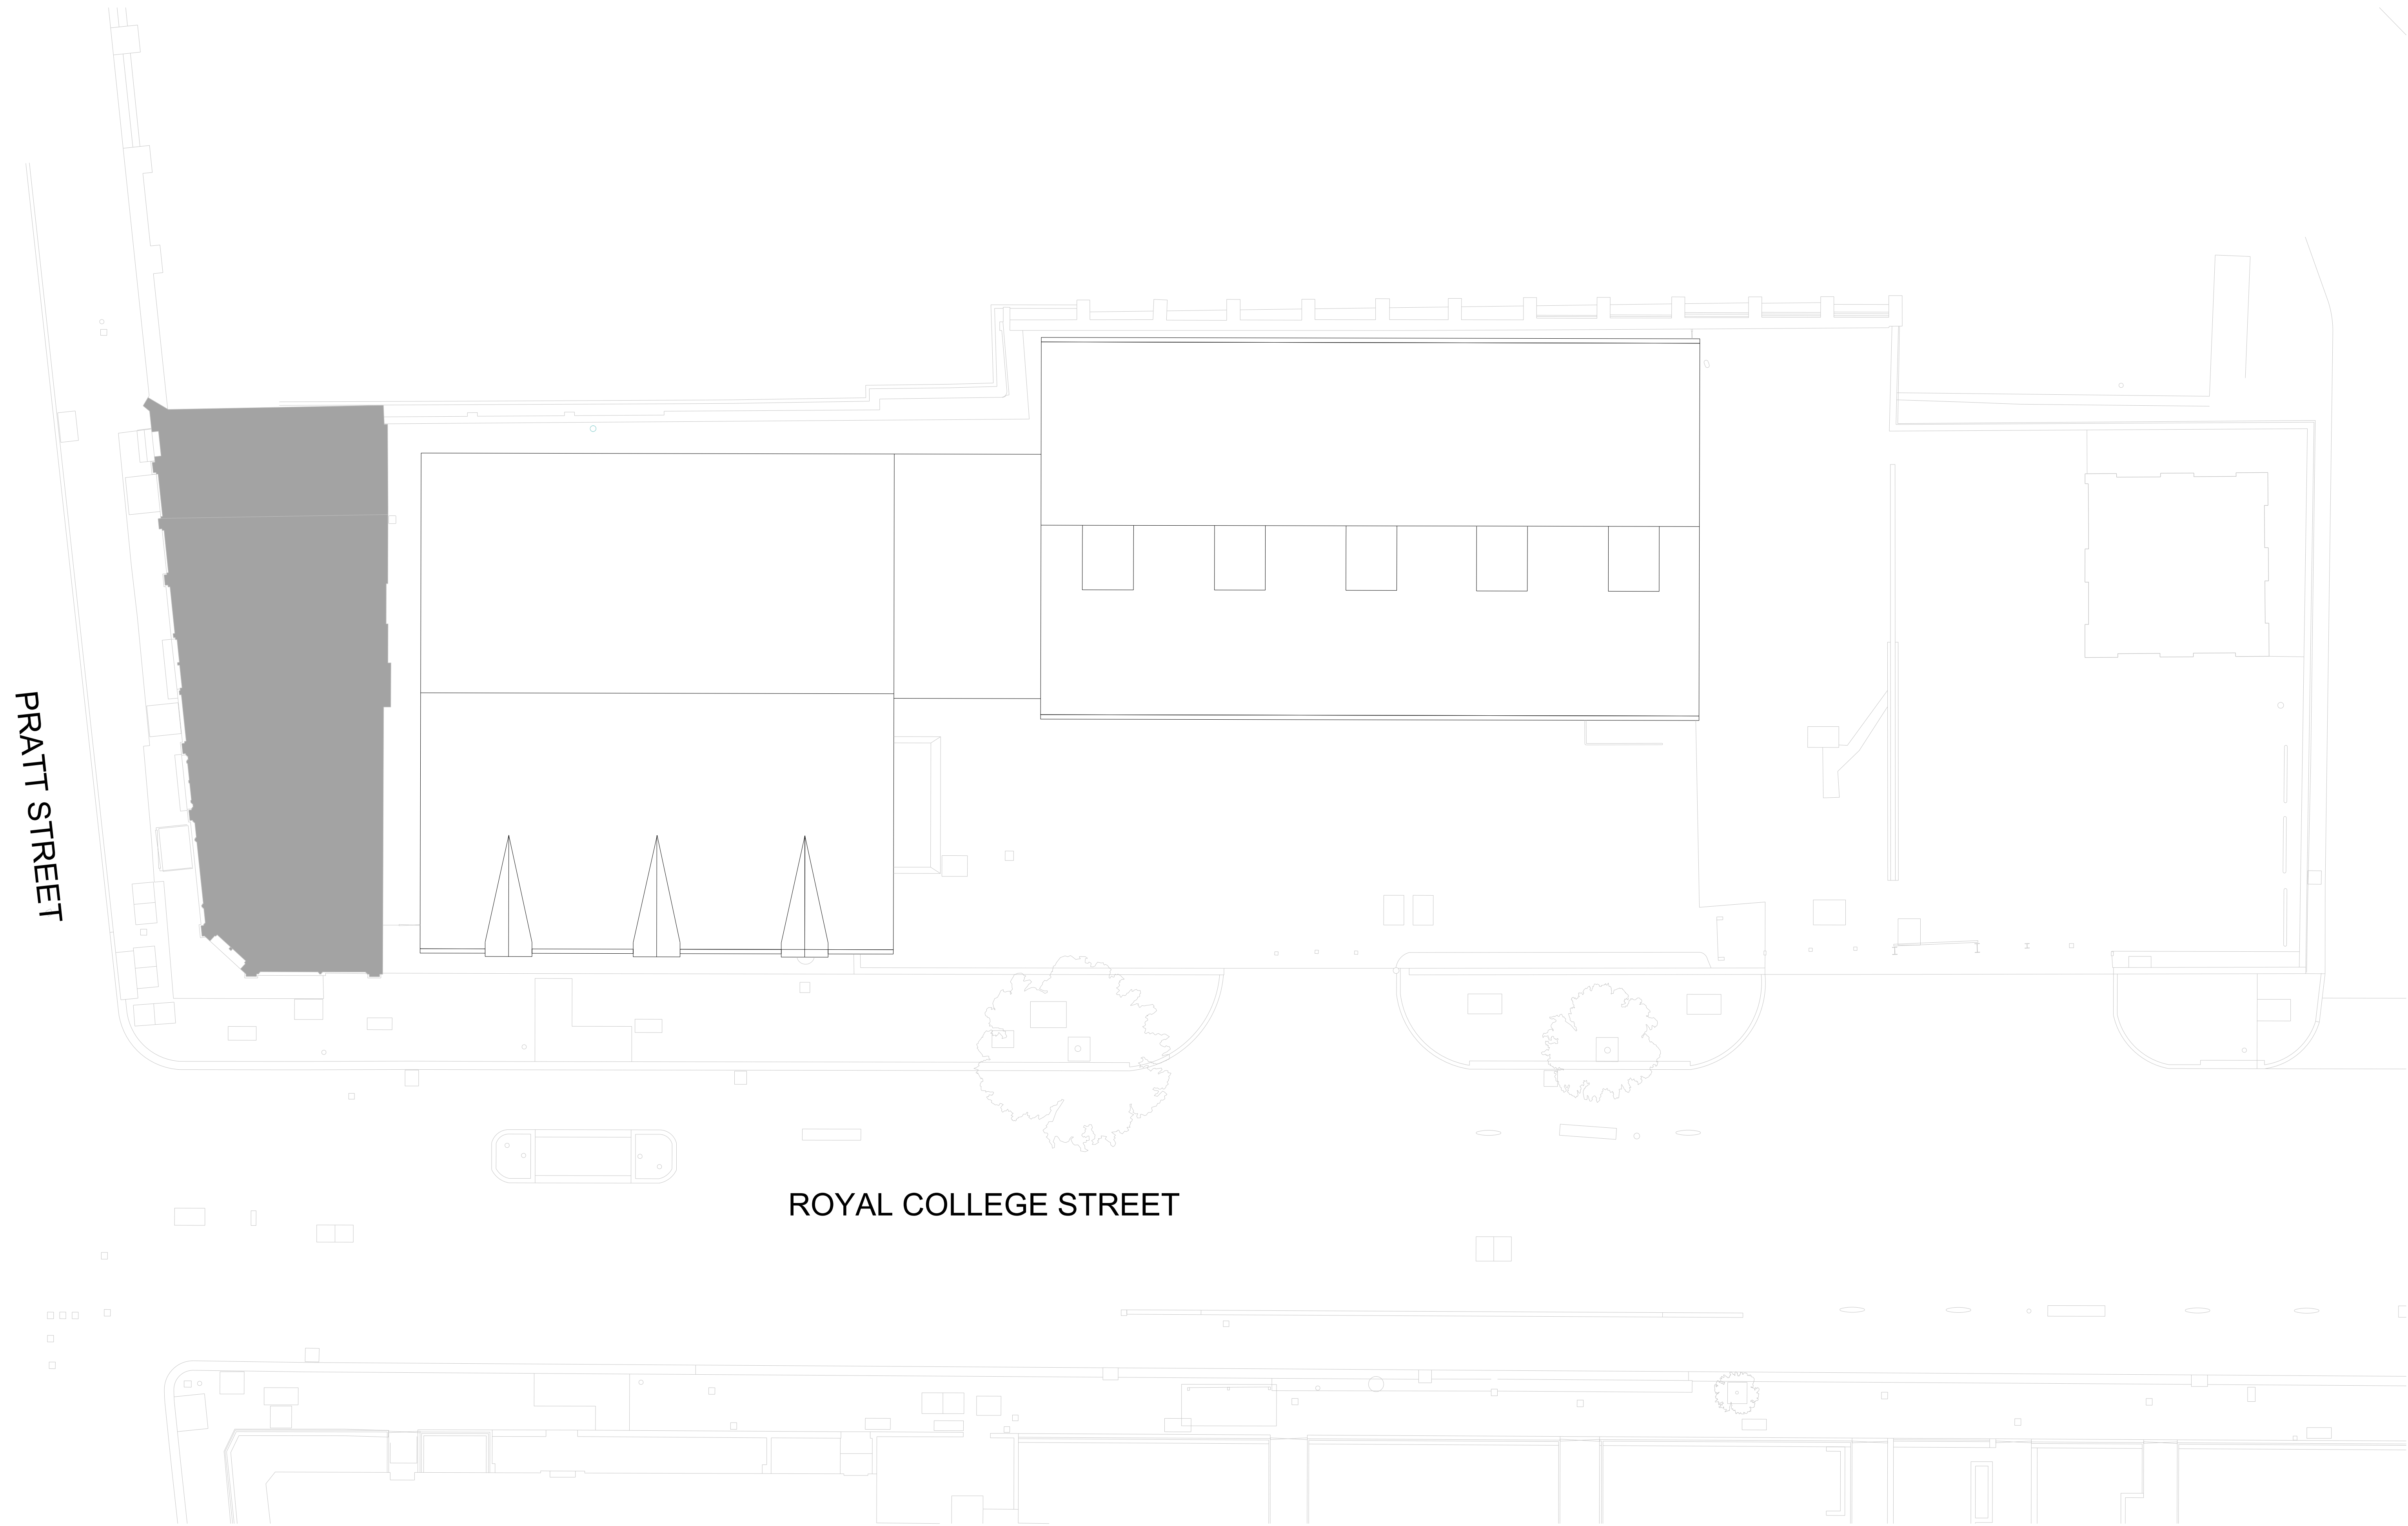

Scale 1:100

0 1 2 5

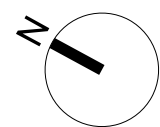

Revisions

01	05/02/20	First Issue - for Planning
----	----------	----------------------------

Client
Rocco Ventures Ltd.

Project
Royal College Street

Drawing Title
Existing


Roof Plan

Drawing Number		REV: 01	
1485_00(00)_102			
Scale	1:100@A1, 1:200@A3	Status	Planning
Drawn by	EW	Date	20/11/19

ianchalkarchitects

70 Cowcross Street London EC1M 6EJ / 0203 7807355 / ianchalkarchitects.com

Do not scale. All dimensions to be confirmed on site. Information contained in this drawing is the sole copyright of Ian Chalk Architects and is not to be reproduced without permission.

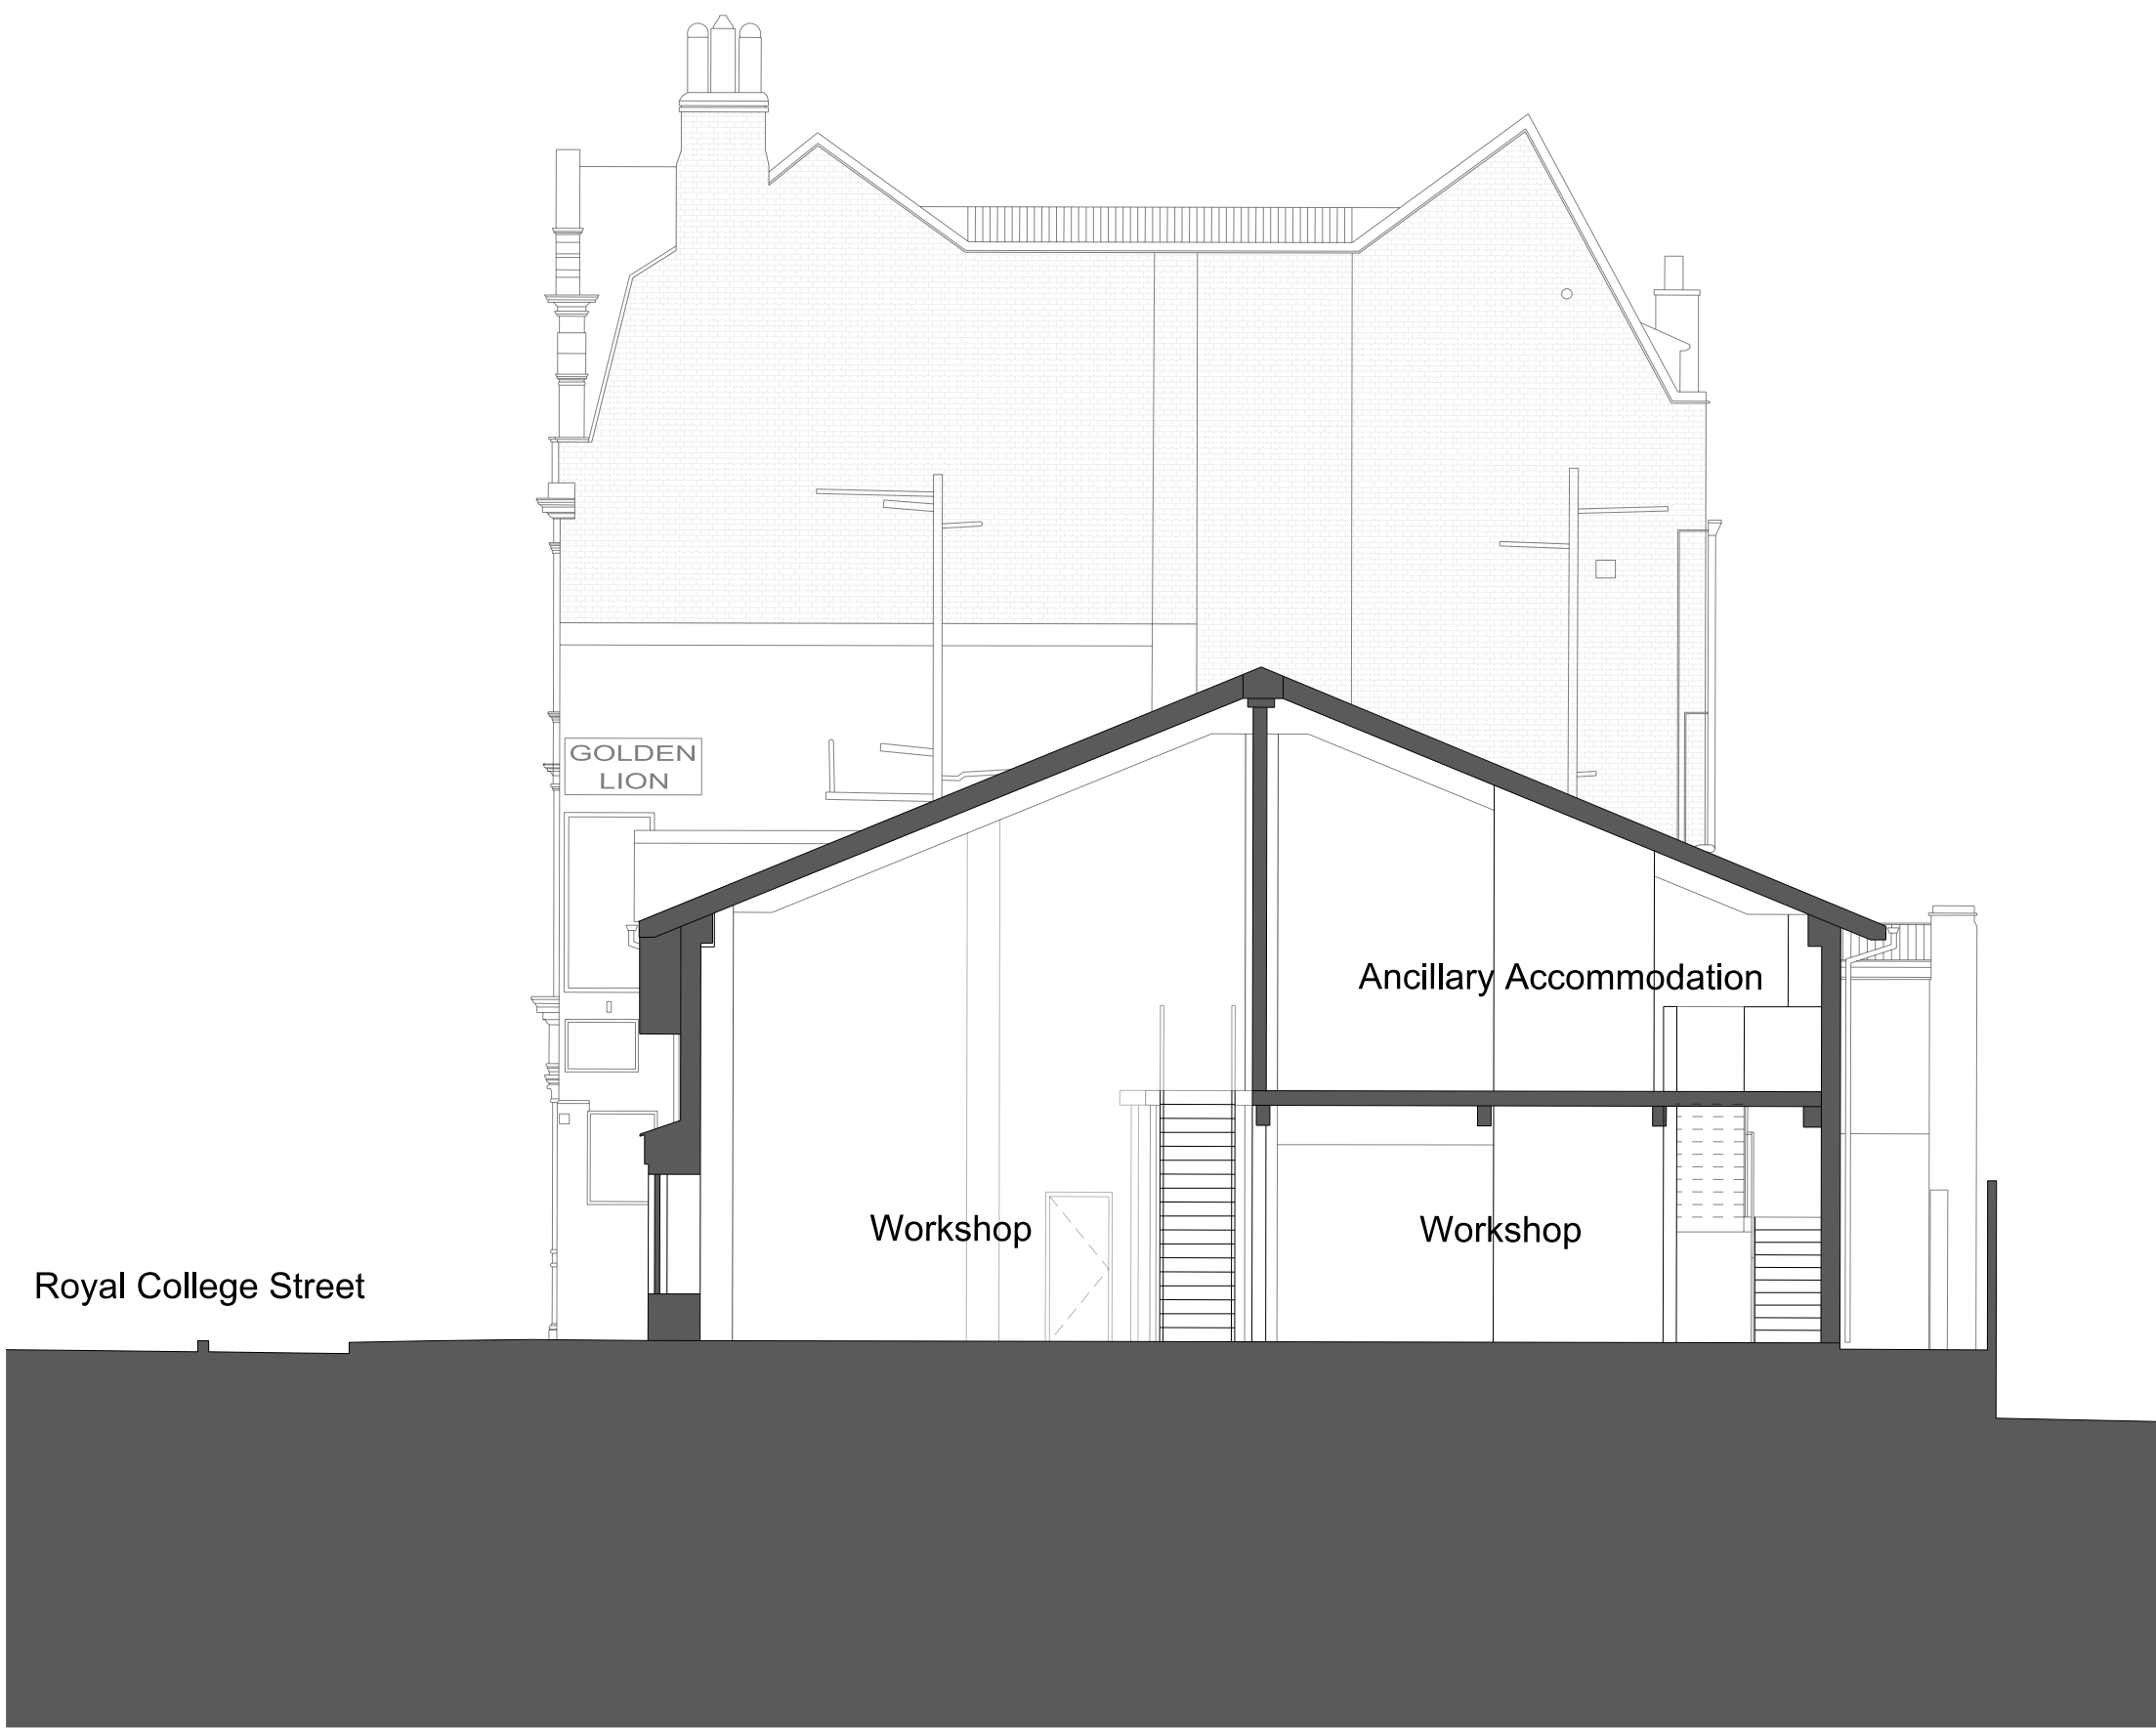


Section AA



Section BB

Scale 1:100

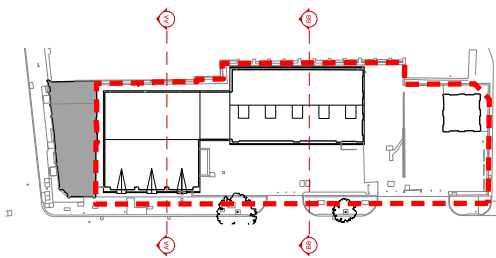

Revisions

01	05/02/20	First Issue - for Planning
----	----------	----------------------------

Client
Rocco Ventures Ltd.

Project
Royal College Street


Drawing Title
**Existing
Sections AA & BB**

Drawing Number
1485_00(00)_130

REV:	01
Scale	1:100@A1, 1:200@A3
Status	Planning
Drawn by	EW
Date	20/11/19

ianchalkarchitects
70 Cowcross Street London EC1M 6EJ / 0203 7807355 / ianchalkarchitects.com

Do not scale. All dimensions to be confirmed on site. Information contained in this drawing is the sole copyright of Ian Chalk Architects and is not to be reproduced without permission.

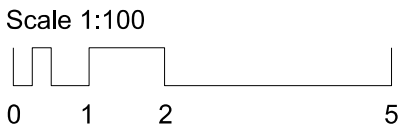

Revisions		
01	05/02/20	First Issue - for Planning

Client
Rocco Ventures Ltd.


Project
Royal College Street

Drawing Title
**Existing
Royal College Street Elevation**

Drawing Number		REV: 01	
1485_00(00)_160			
Scale	1:100@A1, 1:200@A3	Status	Planning
Drawn by	EW	Date	20/11/19

ianchalkarchitects
70 Cowcross Street London EC1M 6EJ / 0203 7807355 / ianchalkarchitects.com

Do not scale. All dimensions to be confirmed on site. Information contained in this drawing is the sole copyright of Ian Chalk Architects and is not to be reproduced without permission.

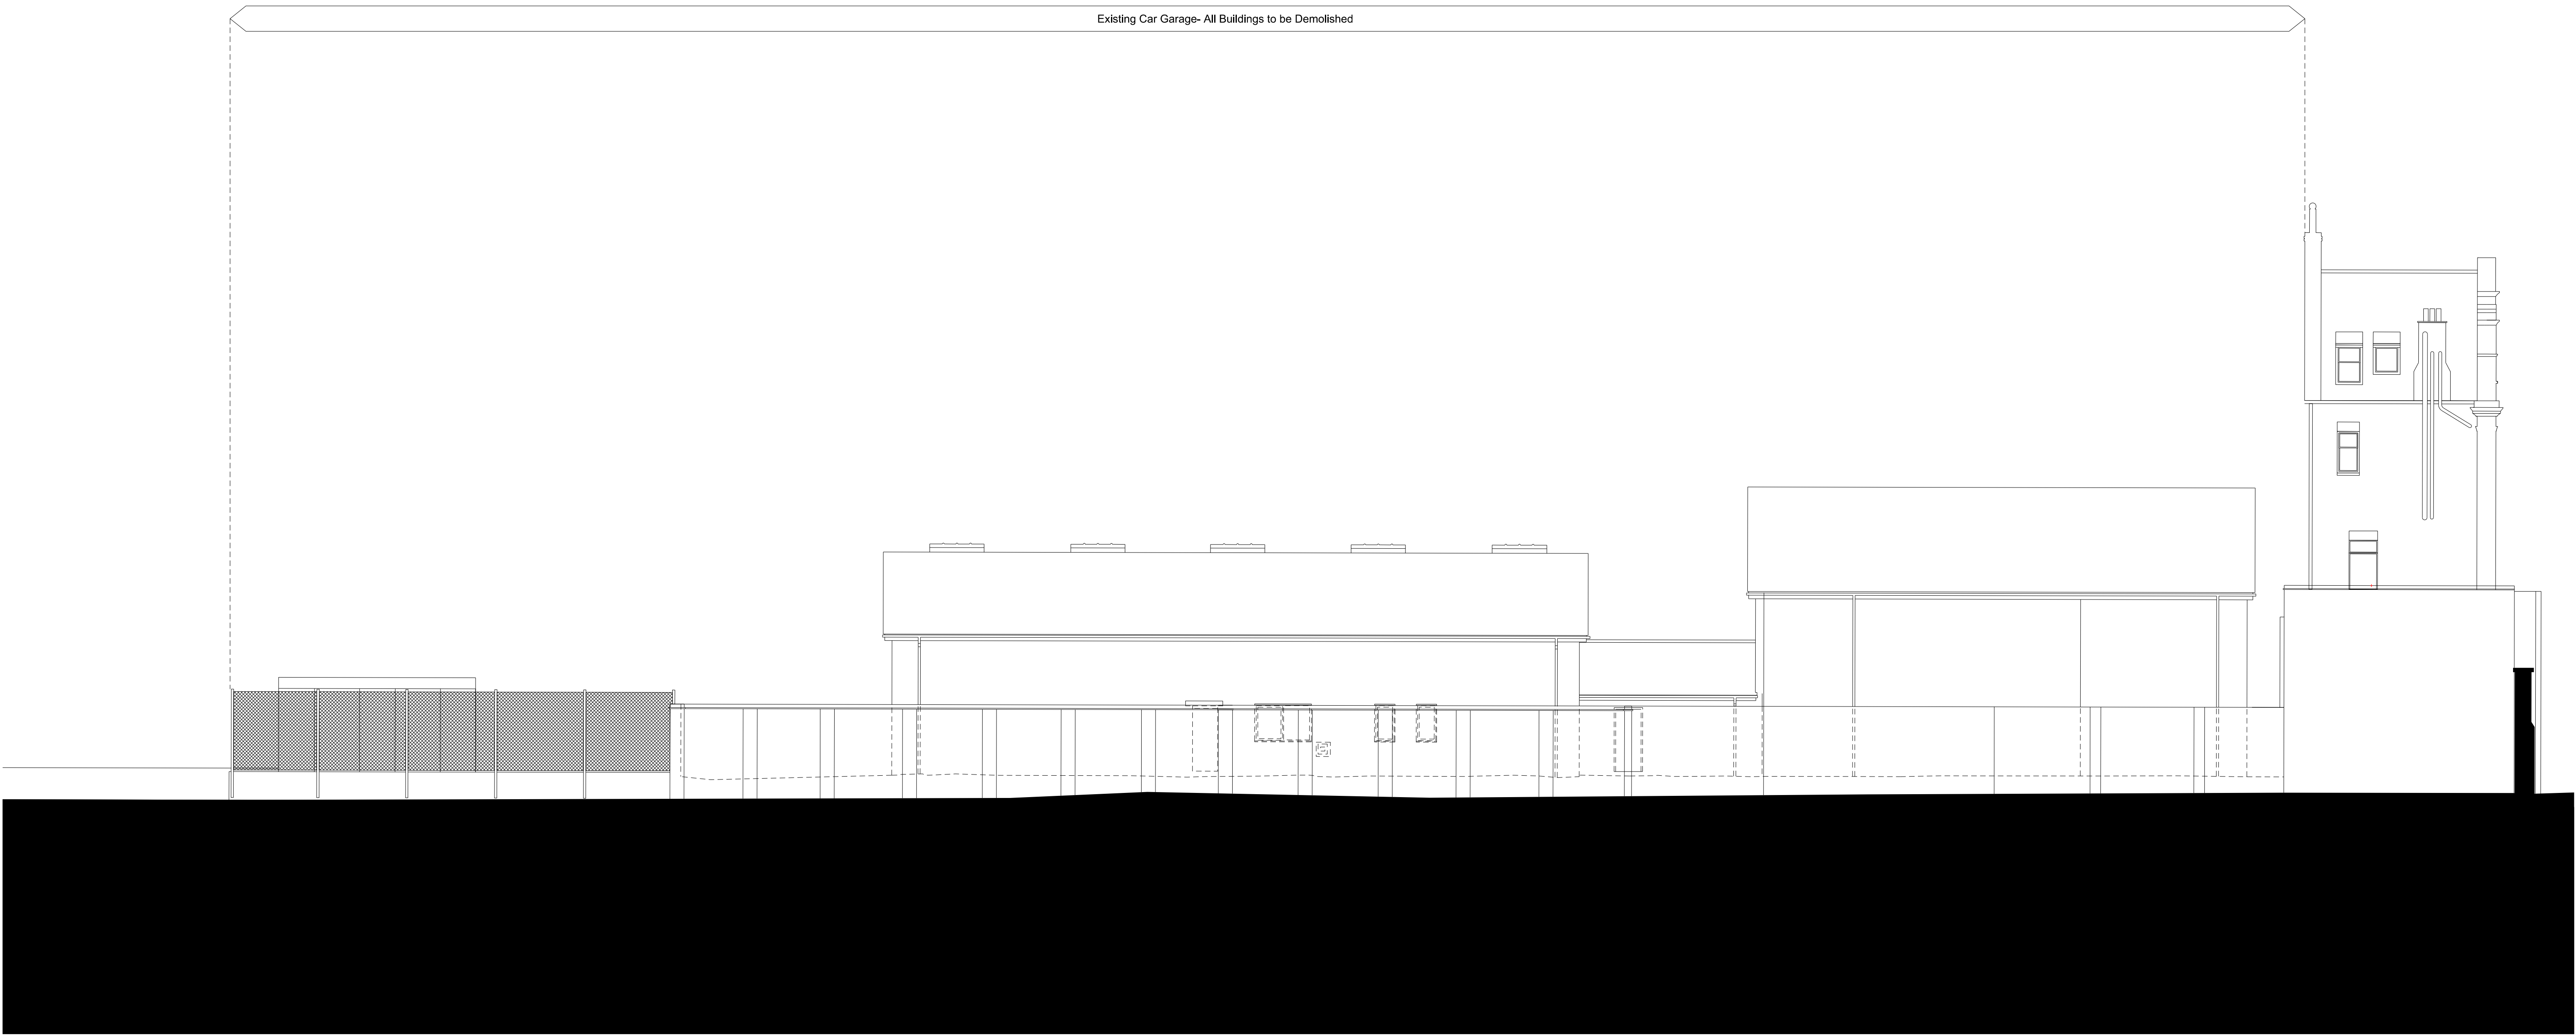

Scale 1:100

Revisions
01 05/02/20 First Issue - for Planning

Client
Rocco Ventures Ltd.

Project
Royal College Street

Drawing Title
**Existing
Rear Elevation**

Drawing Number
1485_00(00)_161

REV: 01

Scale 1:100@A1, 1:200@A3



Status Planning

Drawn by EW

Date 20/11/19

ianchalkarchitects
70 Cowcross Street London EC1M 6EJ / 0203 7807355 / ianchalkarchitects.com

Do not scale. All dimensions to be confirmed on site. Information contained in this drawing is the sole copyright of Ian Chalk Architects and is not to be reproduced without permission.

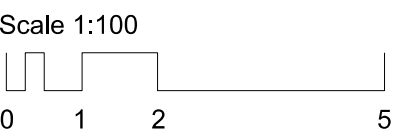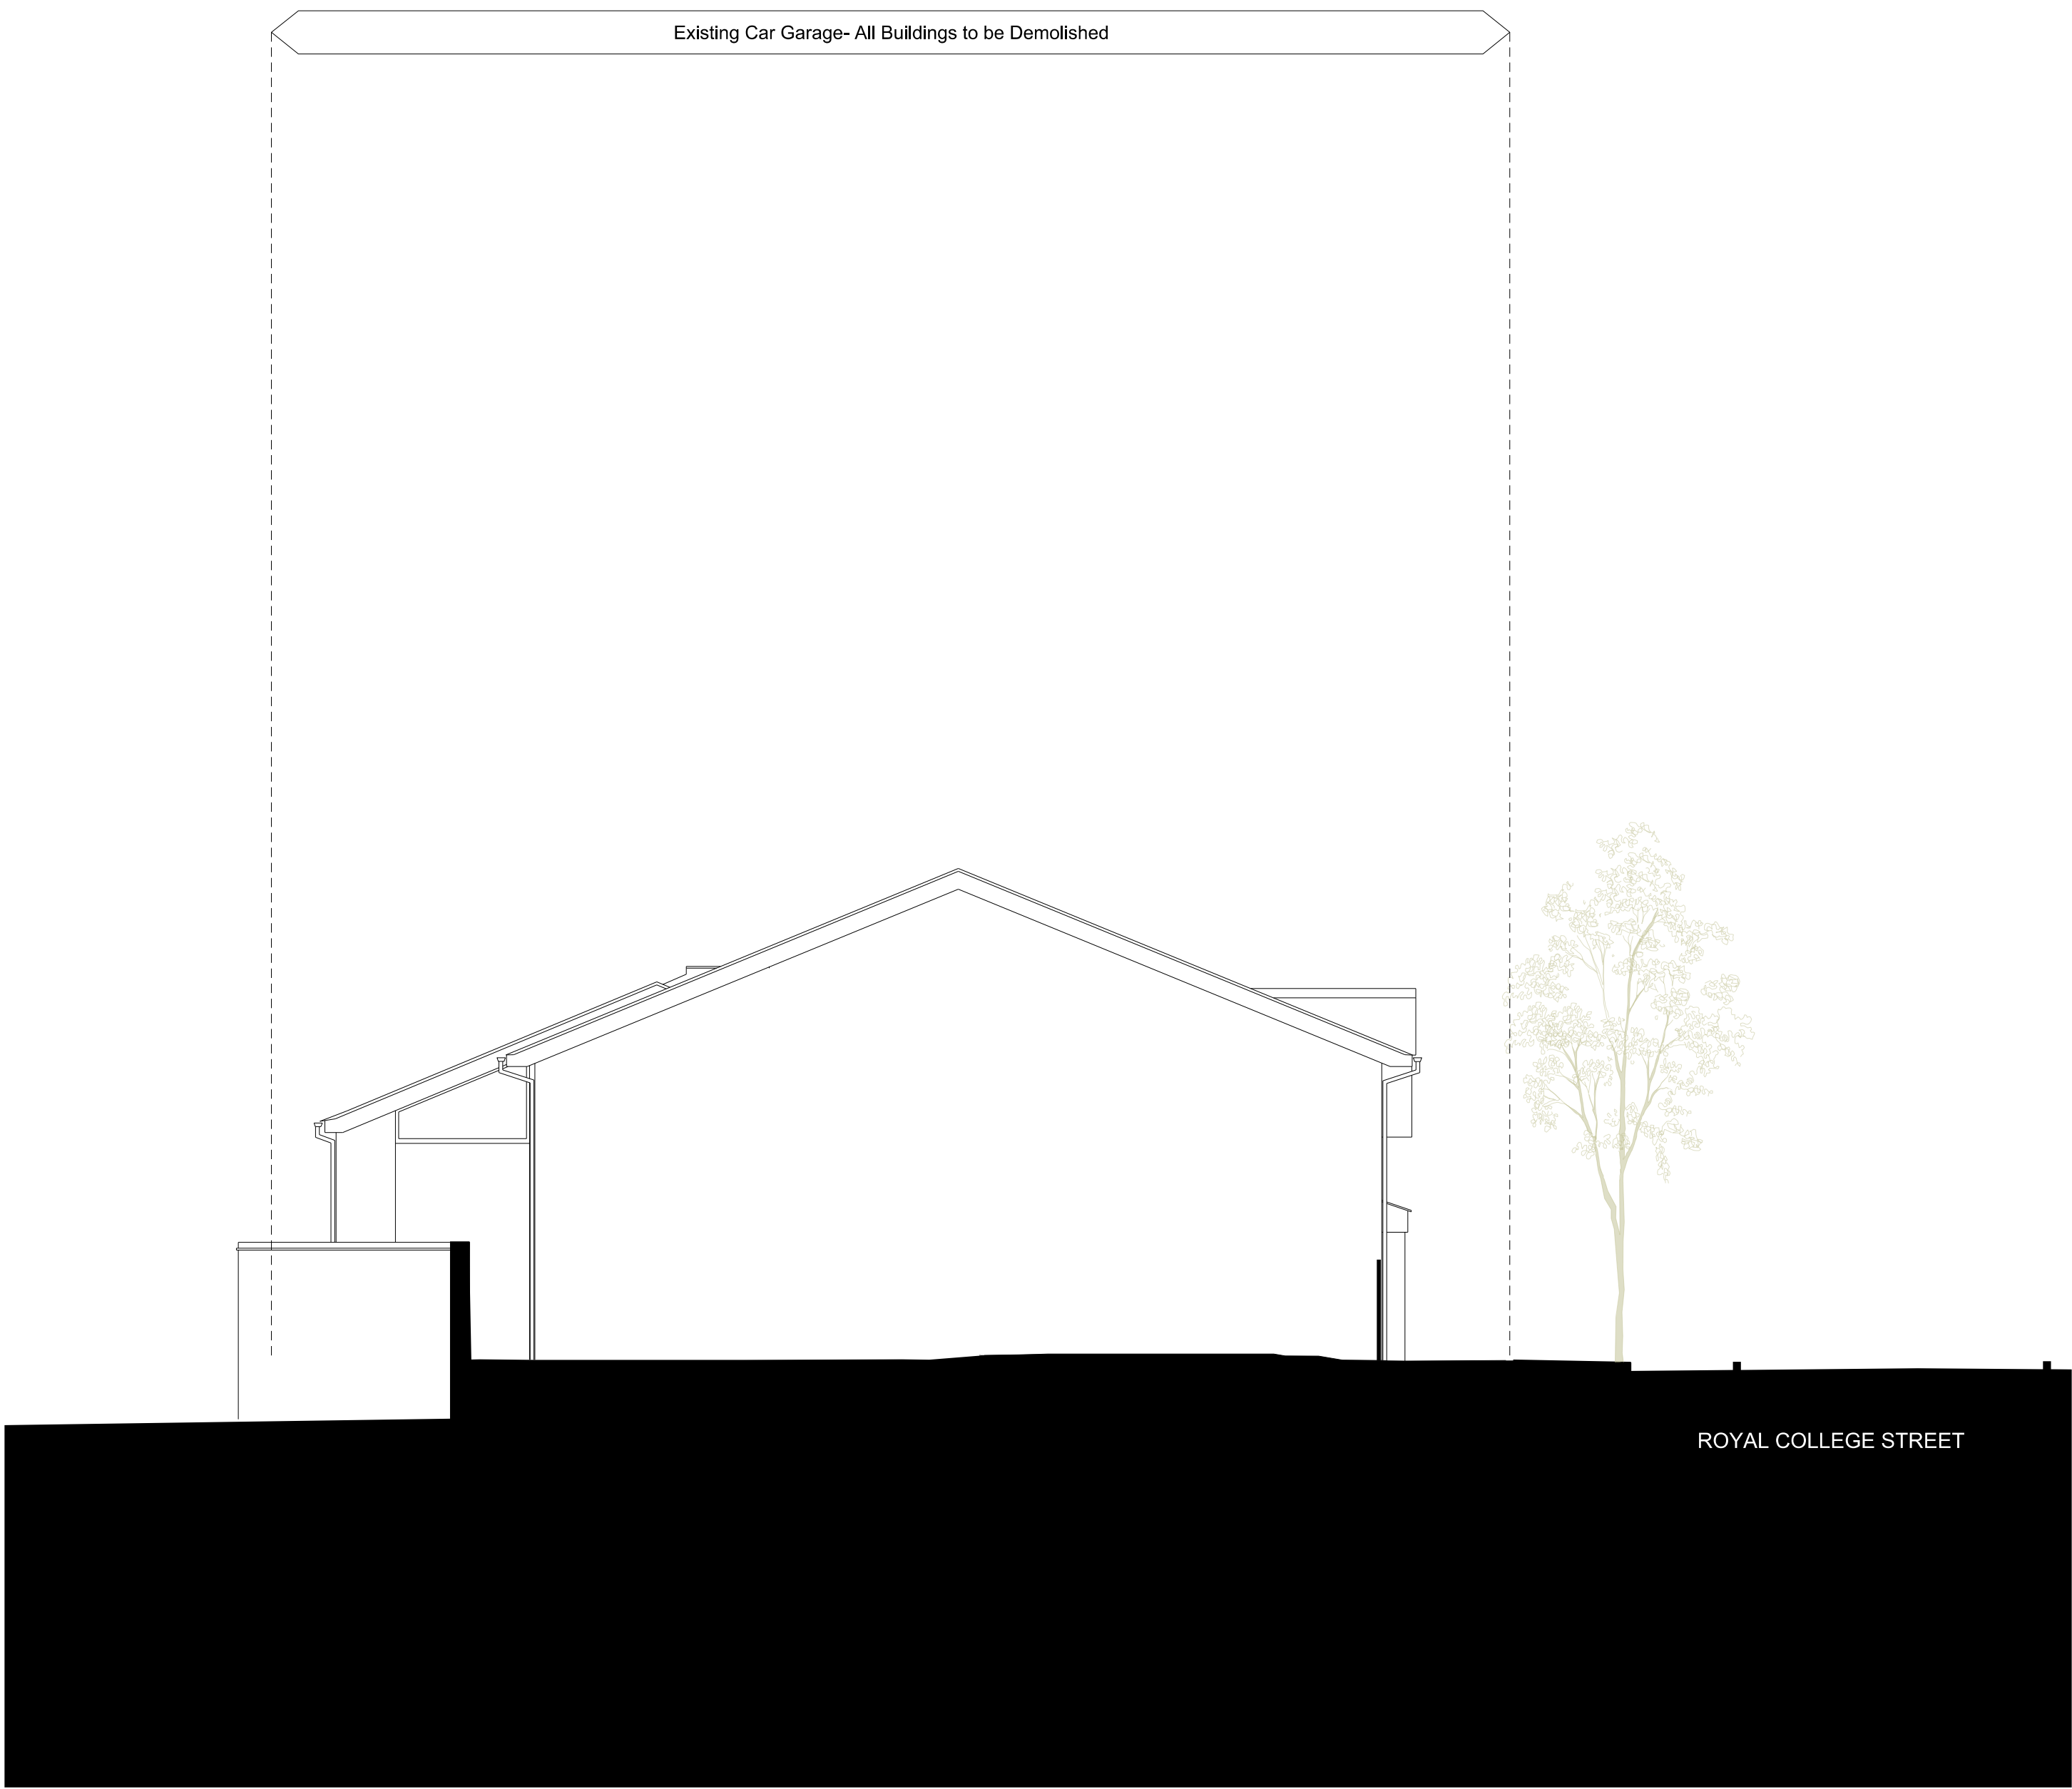

Revisions		
01	05/02/20	First Issue - for Planning

Client
Rocco Ventures Ltd.



Project
Royal College Street

Drawing Title
**Existing
North & South Flank Elevations**

Drawing Number 1485_00(00)_162		REV:	01
Scale	1:100@A1, 1:200@A3	Status	Planning
Drawn by	EW	Date	20/11/19

ianchalkarchitects
70 Cowcross Street London EC1M 6EJ / 0203 7807355 / ianchalkarchitects.com

Do not scale. All dimensions to be confirmed on site. Information contained in this drawing is the sole copyright of Ian Chalk Architects and is not to be reproduced without permission.

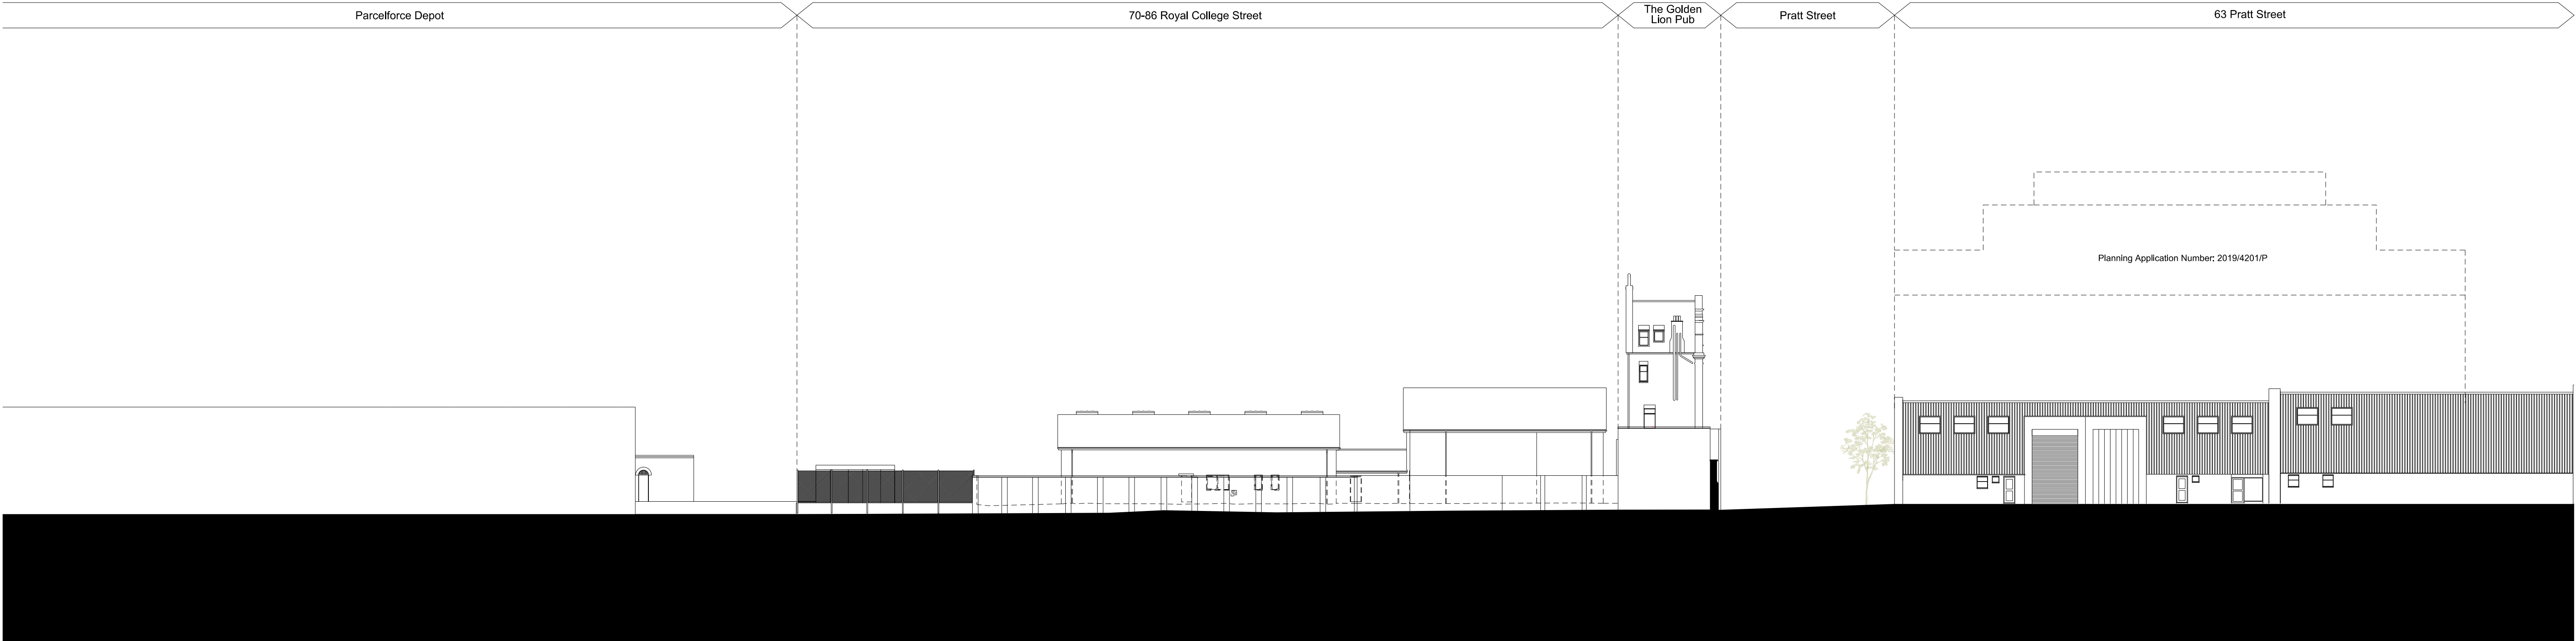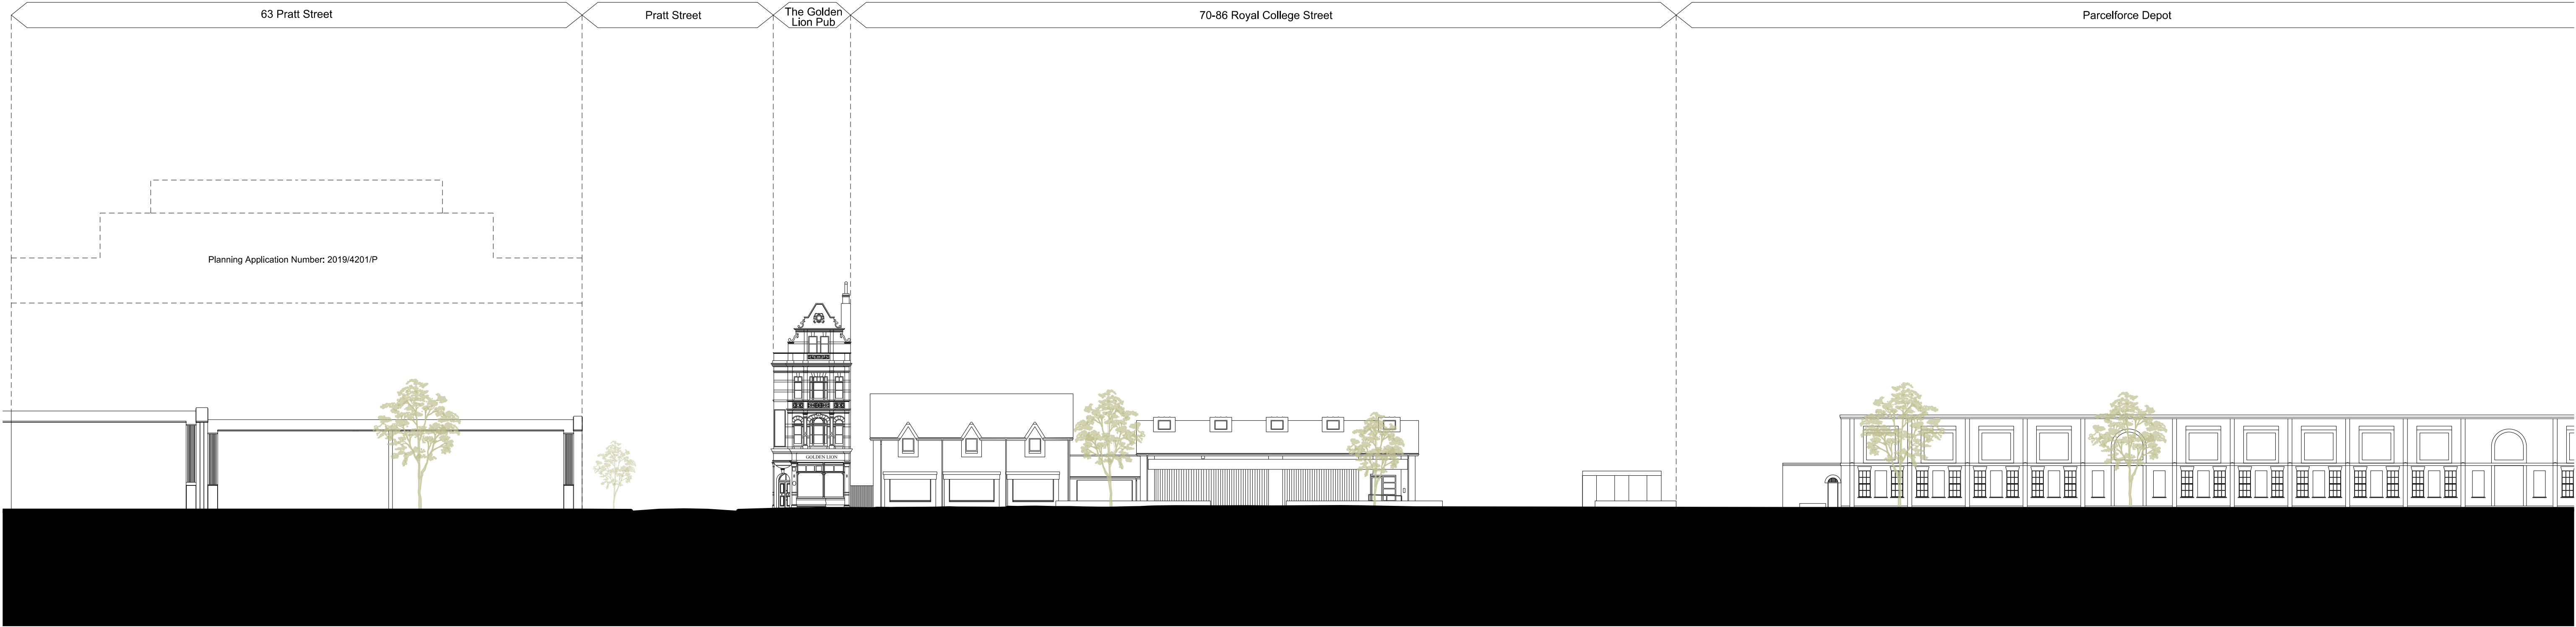

Scale 1:250

Revisions
01 05/02/20 First Issue - for Planning

Client
Rocco Ventures Ltd.

Project
Royal College Street

Drawing Title
**Existing
Royal College Street & Rear Mews
Long Elevations**

Drawing Number
1485_00(00)_165

Scale 1:250@A1, 1:500@A3

Drawn by EW

REV: 01

Status Planning

Date 20/11/19

ianchalkarchitects
70 Cowcross Street London EC1M 6EJ / 0203 7807355 / ianchalkarchitects.com

Do not scale. All dimensions to be confirmed on site. Information contained in this drawing is the sole copyright of Ian Chalk Architects and is not to be reproduced without permission.