

Revisions

01	05/02/20	First Issue - for Planning
----	----------	----------------------------

Client
Rocco Ventures Ltd.


Project
Royal College Street

Drawing Title
**Proposed
Bay Elevation detail
Infill building**

Drawing Number	1485_00(00)_270	REV:	01
Scale	1:50@A1, 1:100@A3	Status	Planning
Drawn by	EW	Date	20/11/19

ianchalkarchitects
70 Cowcross Street London EC1M 6EJ / 0203 7807355 / ianchalkarchitects.com

Do not scale. All dimensions to be confirmed on site. Information contained in this drawing is the sole copyright of Ian Chalk Architects and is not to be reproduced without permission.

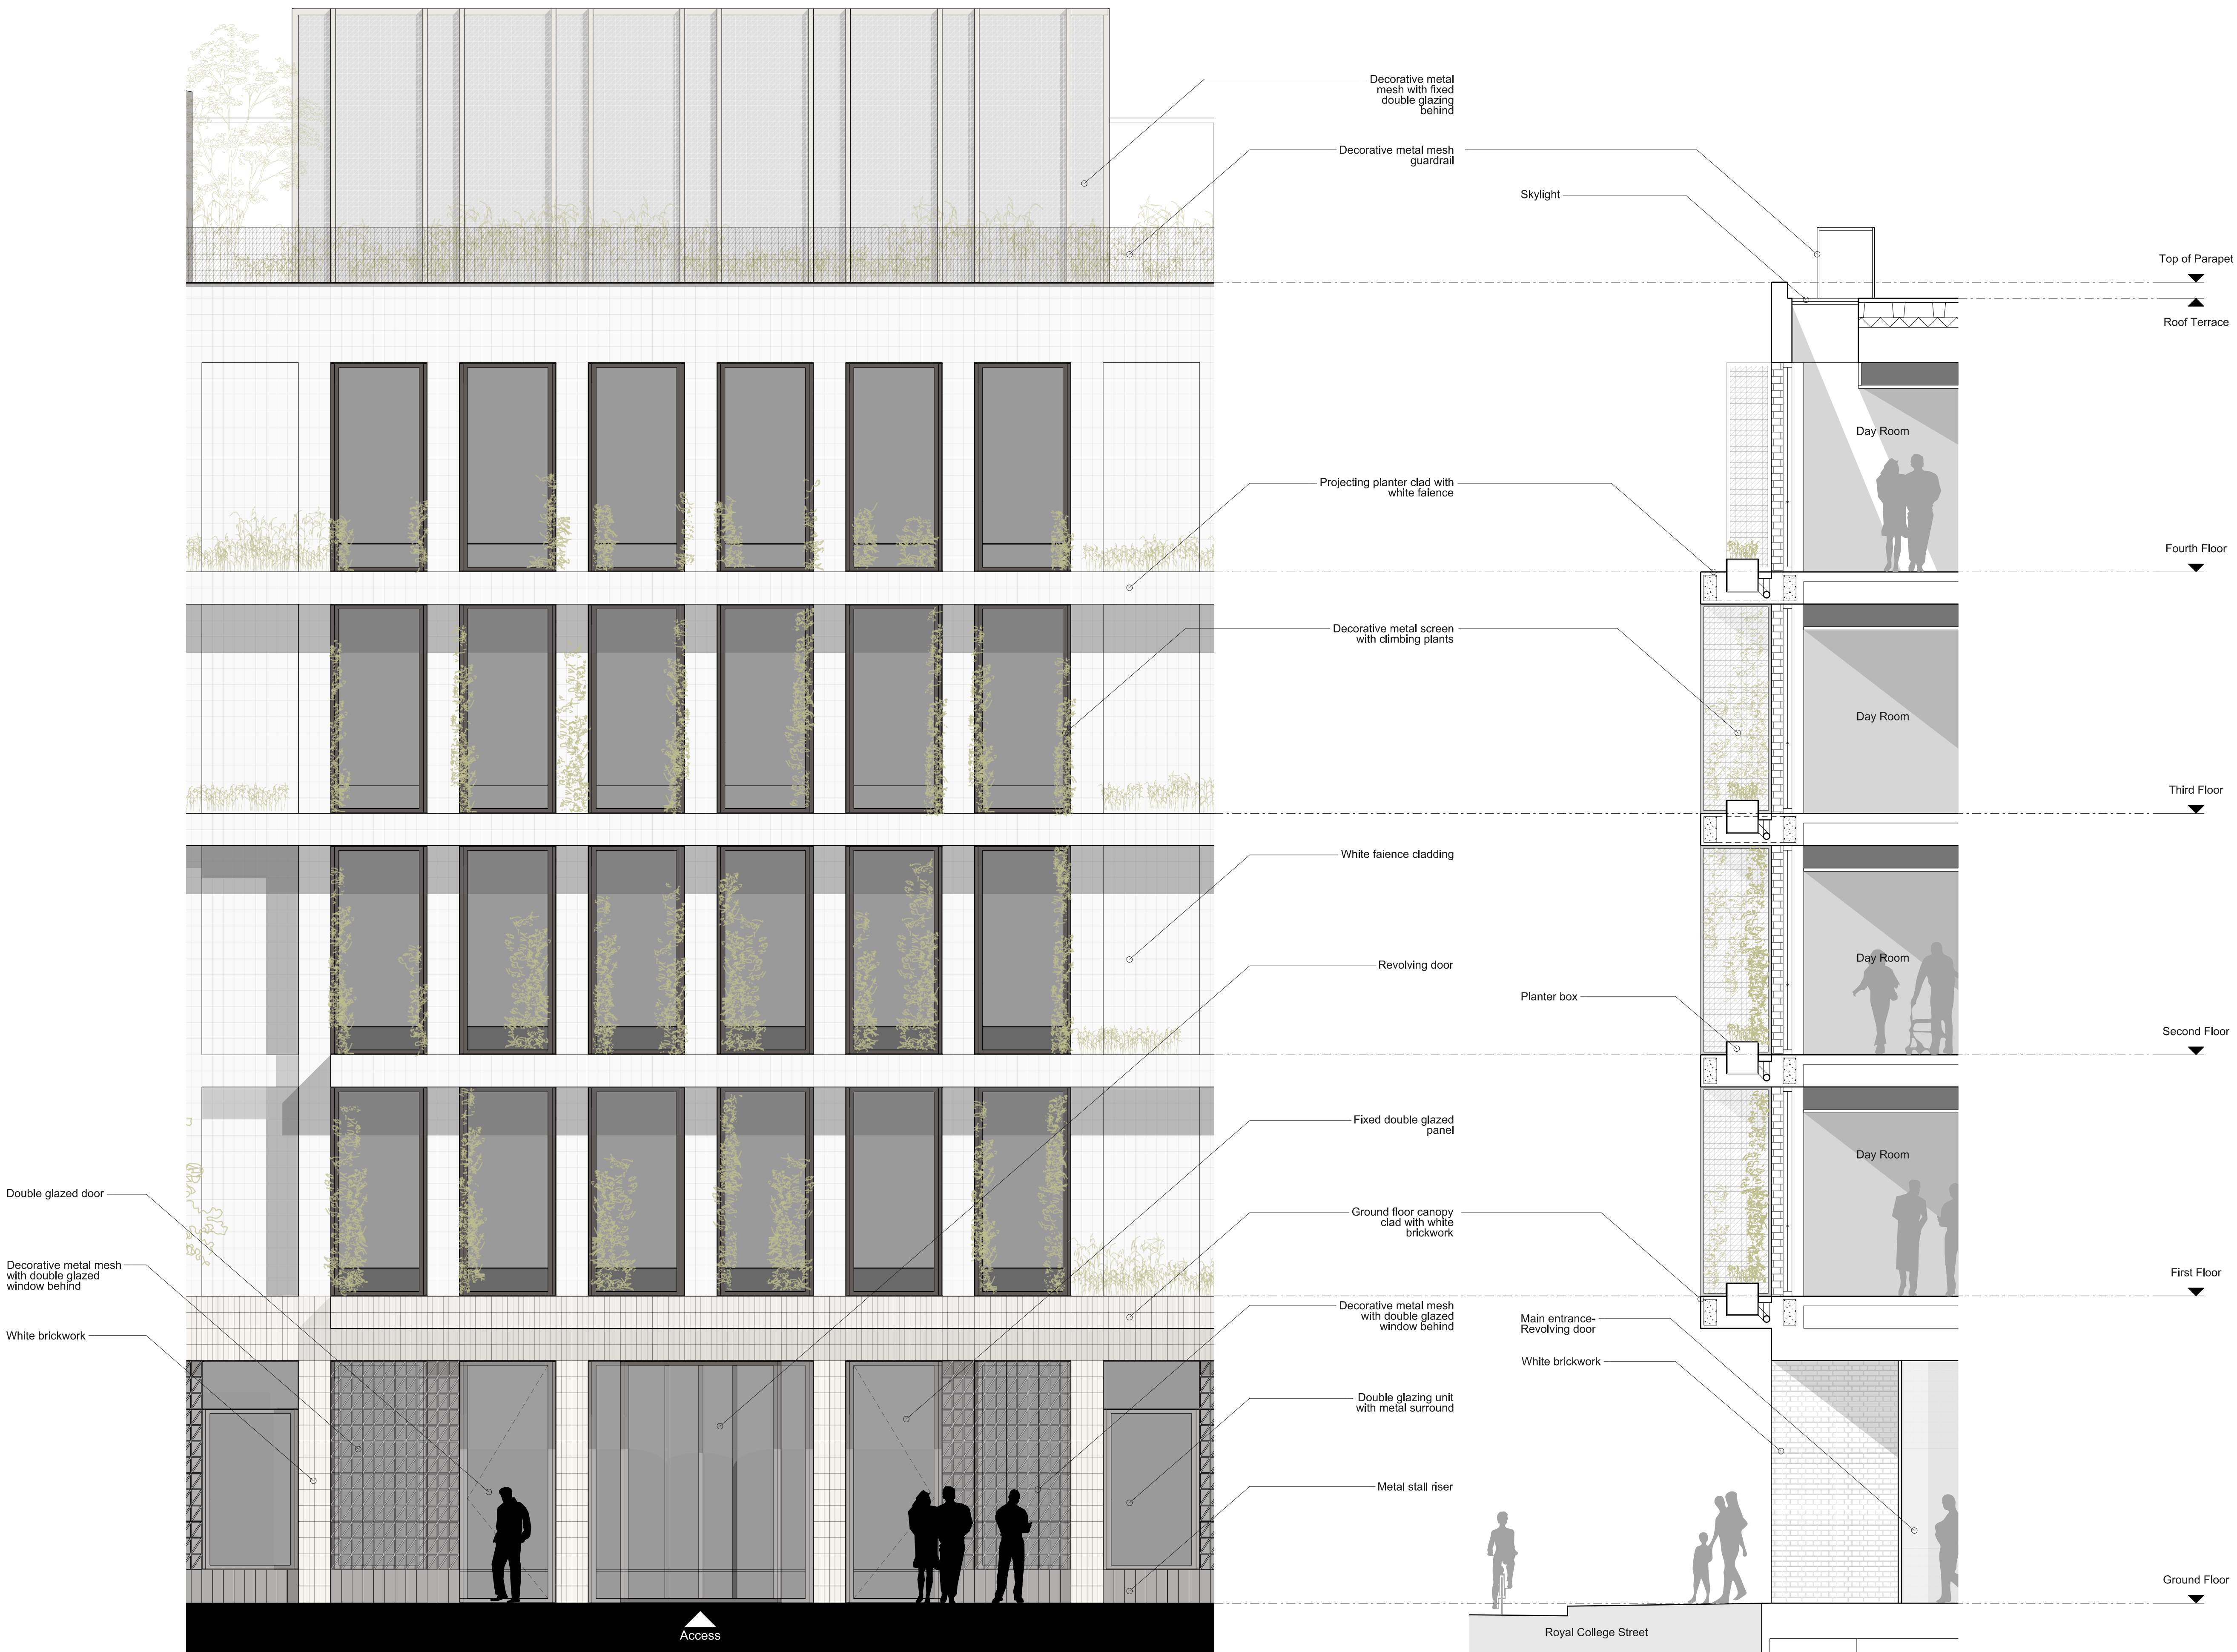

Revisions		
01	05/02/20	First Issue - for Planning


Client
Rocco Ventures Ltd.
Project
Royal College Street

Drawing Title
Proposed
Bay Elevation detail
Dayroom & Projecting planters

Drawing Number		REV:	01
1485_00(00)_271		Status	Planning
Scale	1:50@A1, 1:100@A3	Date	20/11/19
Drawn by	EW		

ianchalkarchitects
70 Cowcross Street London EC1M 6EJ / 0203 7807355 / ianchalkarchitects.com

Do not scale. All dimensions to be confirmed on site. Information contained in this drawing is the sole copyright of Ian Chalk Architects and is not to be reproduced without permission.

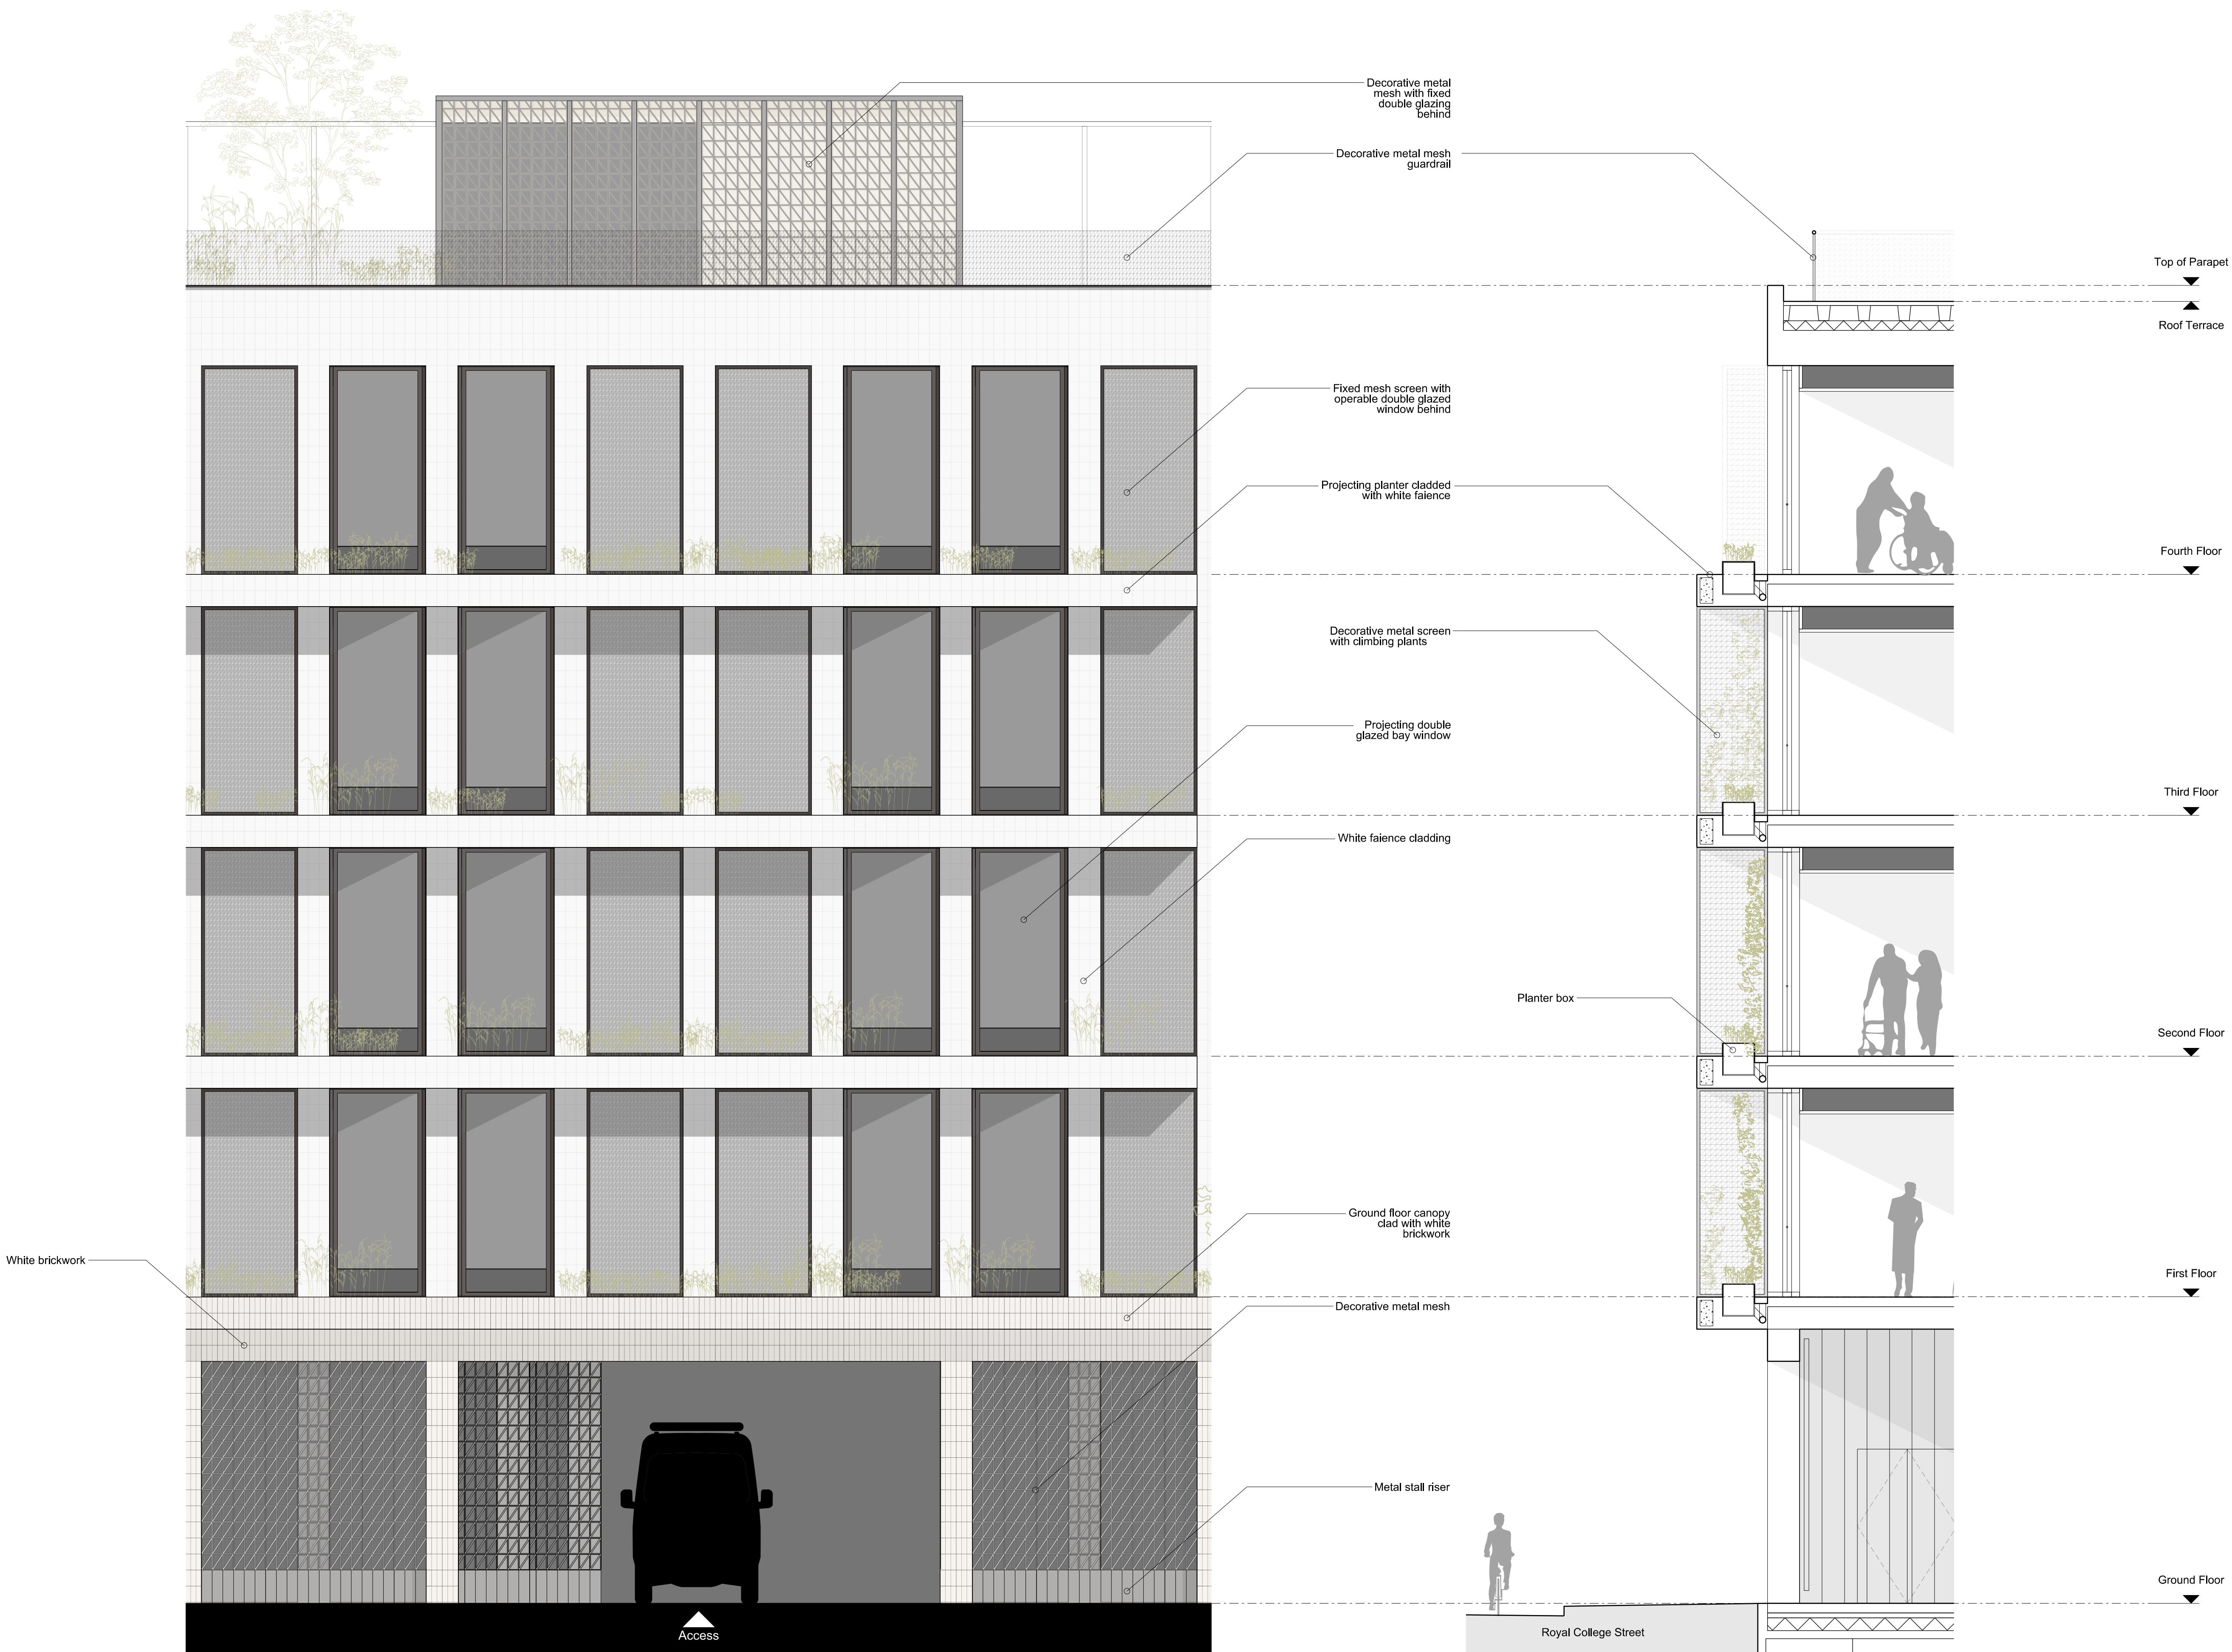

Revisions		
01	05/02/20	First Issue - for Planning

Client
Rocco Ventures Ltd.

Project
Royal College Street

Drawing Title
Proposed
Bay Elevation detail
Vehicle entrance & bay windows

Drawing Number		REV:	01
1485_00(00)_272		Status	Planning
Scale	1:50@A1, 1:100@A3	Date	20/11/19
Drawn by	EW		

ianchalkarchitects
70 Cowcross Street London EC1M 6EJ / 0203 7807355 / ianchalkarchitects.com

Do not scale. All dimensions to be confirmed on site. Information contained in this drawing is the sole copyright of Ian Chalk Architects and is not to be reproduced without permission.



Scale 1:50

Revisions
01 05/02/20 First Issue - for Planning

Client
Rocco Ventures Ltd.
Project
Royal College Street

Drawing Title
Proposed
Bay Elevation detail
Lobby and Potting Shed

Drawing Number
1485_00(00)_273

REV: 01

Scale 1:50@A1, 1:100@A3

Status Planning

Drawn by EW

Date 20/11/19

ianchalkarchitects
70 Cowcross Street London EC1M 6EJ / 0203 7807355 / ianchalkarchitects.com

Do not scale. All dimensions to be confirmed on site. Information contained in this drawing is the sole copyright of Ian Chalk Architects and is not to be reproduced without permission.



Scale 1:50

Revisions
01 05/02/20 First Issue - for Planning

Client
Rocco Ventures Ltd.
Project
Royal College Street

Drawing Title
Proposed
Bay Elevation detail
Infill building

Drawing Number
1485_00(00)_274
Scale 1:50@A1, 1:100@A3
Drawn by EW
REV: 01
Status Planning
Date 20/11/19

ianchalkarchitects
70 Cowcross Street London EC1M 6EJ / 0203 7807355 / ianchalkarchitects.com
Do not scale. All dimensions to be confirmed on site. Information contained in this drawing is the sole copyright of Ian Chalk Architects and is not to be reproduced without permission.



Scale 1:50

0 1 2 5

Revisions

01 05/02/20 First Issue - for Planning

Client

Rocco Ventures Ltd.

Project

Royal College Street

Drawing Title

Proposed

Bay Elevation detail

Vehicle parking and bay windows

Drawing Number

1485_00(00)_275

REV: 01

Scale 1:50@A1, 1:100@A3

Status Planning


Drawn by EW

Date 20/11/19

ianchalkarchitects

70 Cowcross Street London EC1M 6EJ / 0203 7807355 / ianchalkarchitects.com

Do not scale. All dimensions to be confirmed on site. Information contained in this drawing is the sole copyright of Ian Chalk Architects and is not to be reproduced without permission.

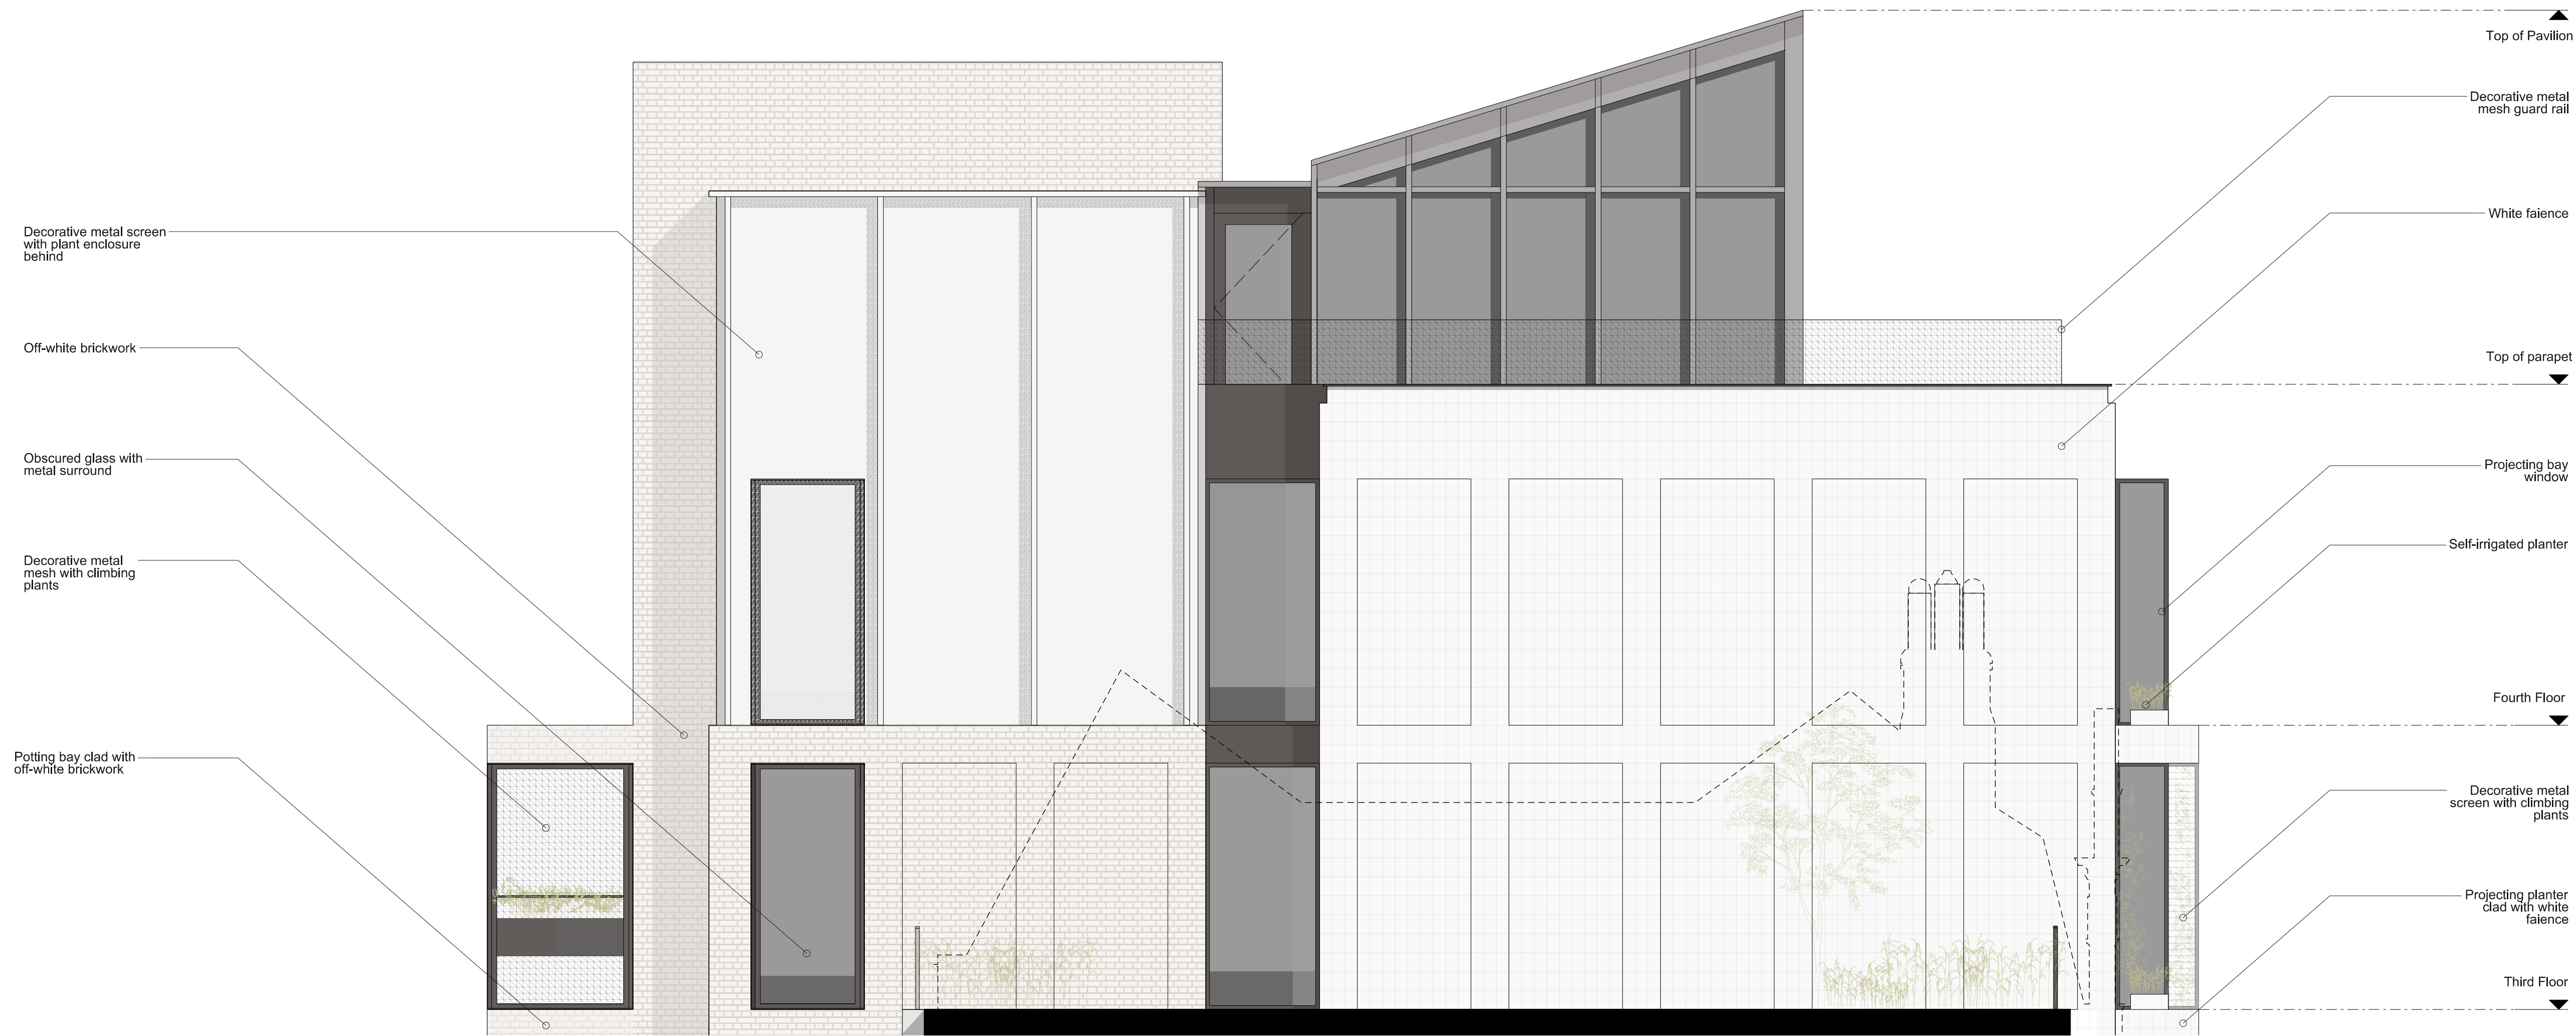

Scale 1:50

0 1 2 5

Revisions

01 05/02/20 First Issue - for Planning

Client

Rocco Ventures Ltd.

Project

Royal College Street

Drawing Title

Proposed North elevation detail

Drawing Number

1485_00(00)_276

REV: 01

Scale 1:50@A1, 1:100@A3

Status Planning

Drawn by EW

Date 20/11/19

ianchalkarchitects

70 Cowcross Street London EC1M 6EJ / 0203 7807355 / ianchalkarchitects.com

Do not scale. All dimensions to be confirmed on site. Information contained in this drawing is the sole copyright of Ian Chalk Architects and is not to be reproduced without permission.



Revisions		
01	05/02/20	First Issue - for Planning

Client
Rocco Ventures Ltd.






Project
Royal College Street


Drawing Title
Proposed
South elevation detail

Drawing Number 1485_00(00)_277		REV:	01
Scale	1:50@A1, 1:100@A3	Status	Planning
Drawn by	EW	Date	20/11/19


ianchalkarchitects
70 Cowcross Street London EC1M 6EJ / 0203 7807355 / ianchalkarchitects.com

Do not scale. All dimensions to be confirmed on site. Information contained in this drawing is the sole copyright of Ian Chalk Architects and is not to be reproduced without permission.

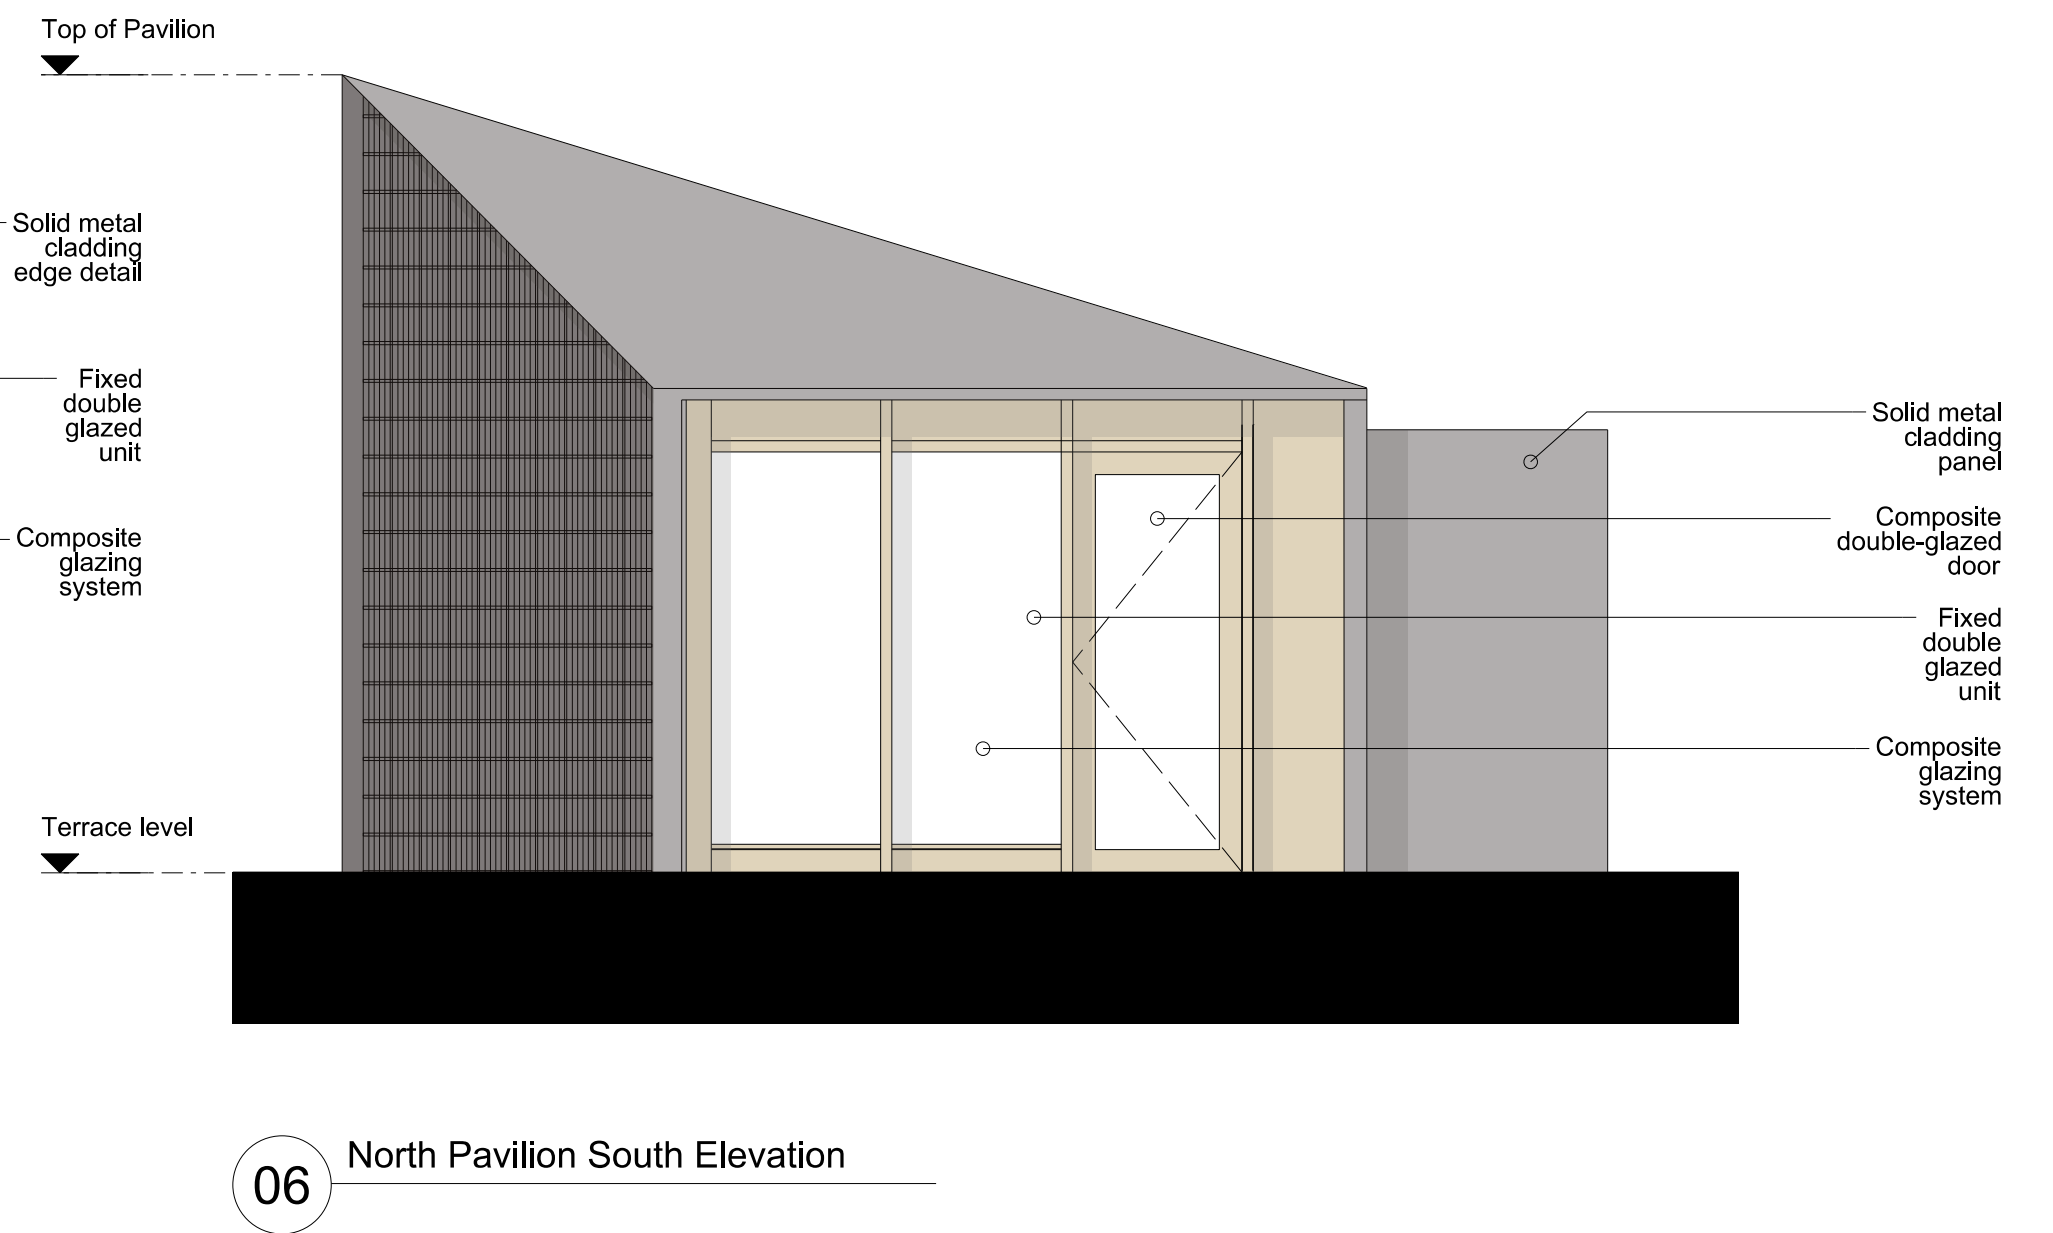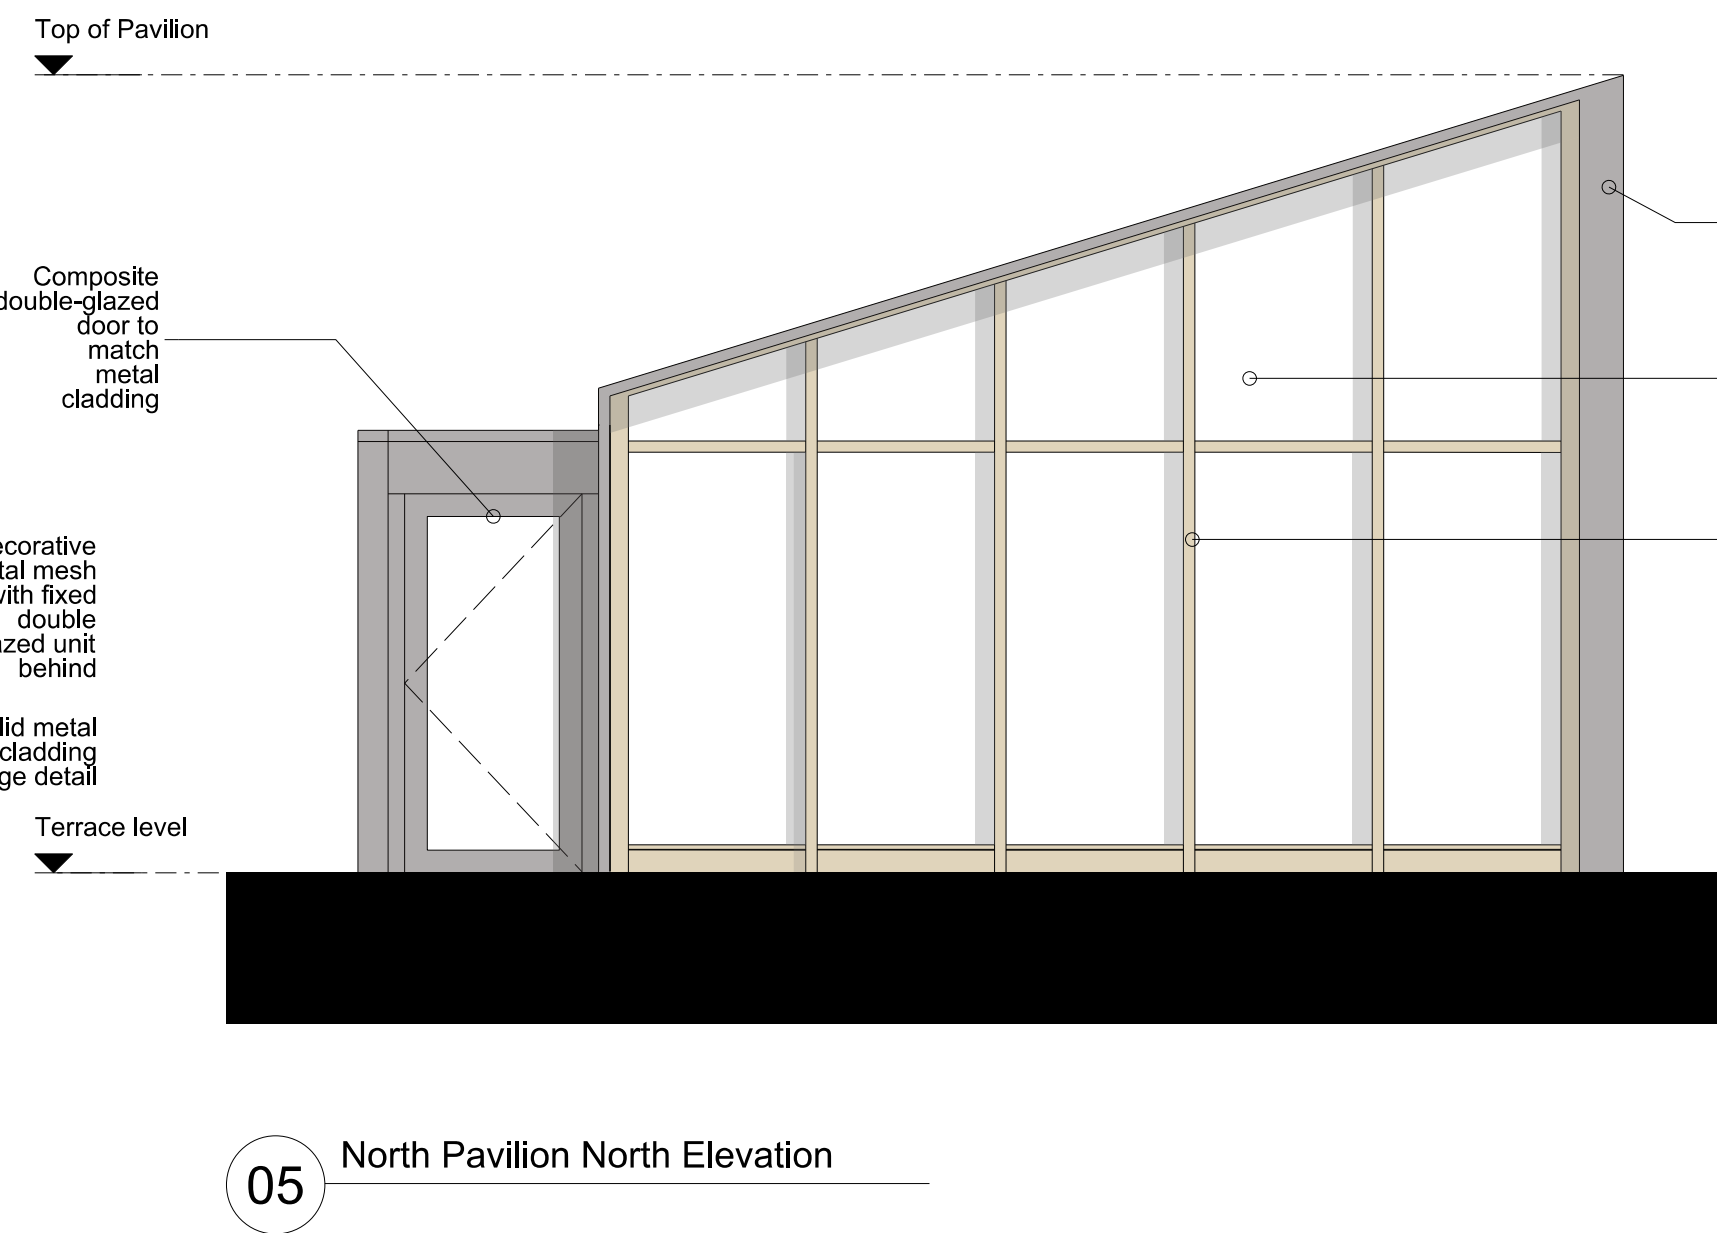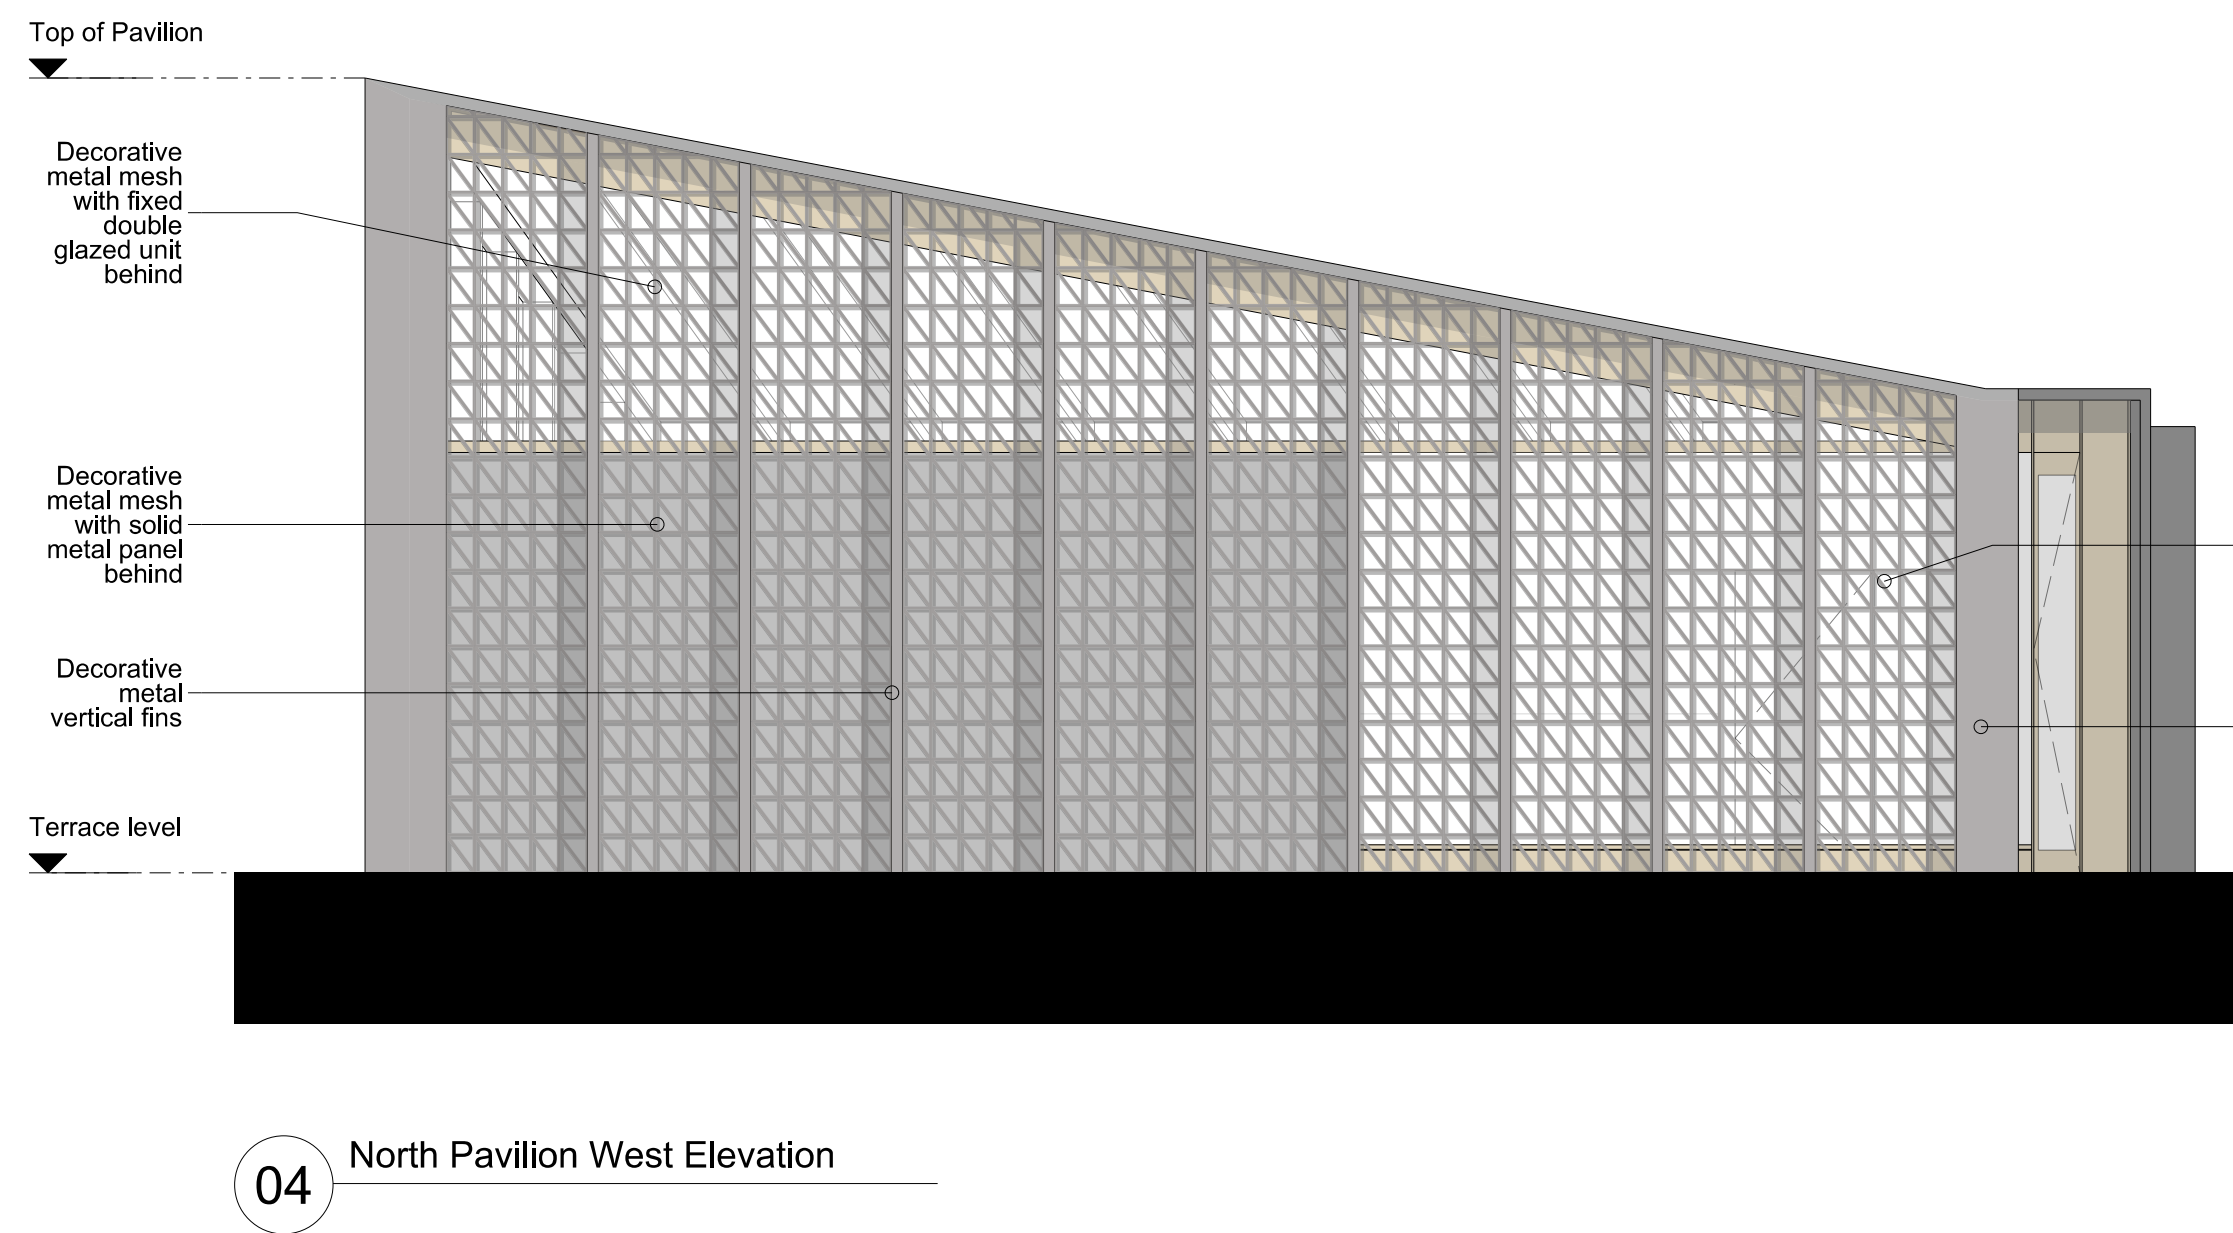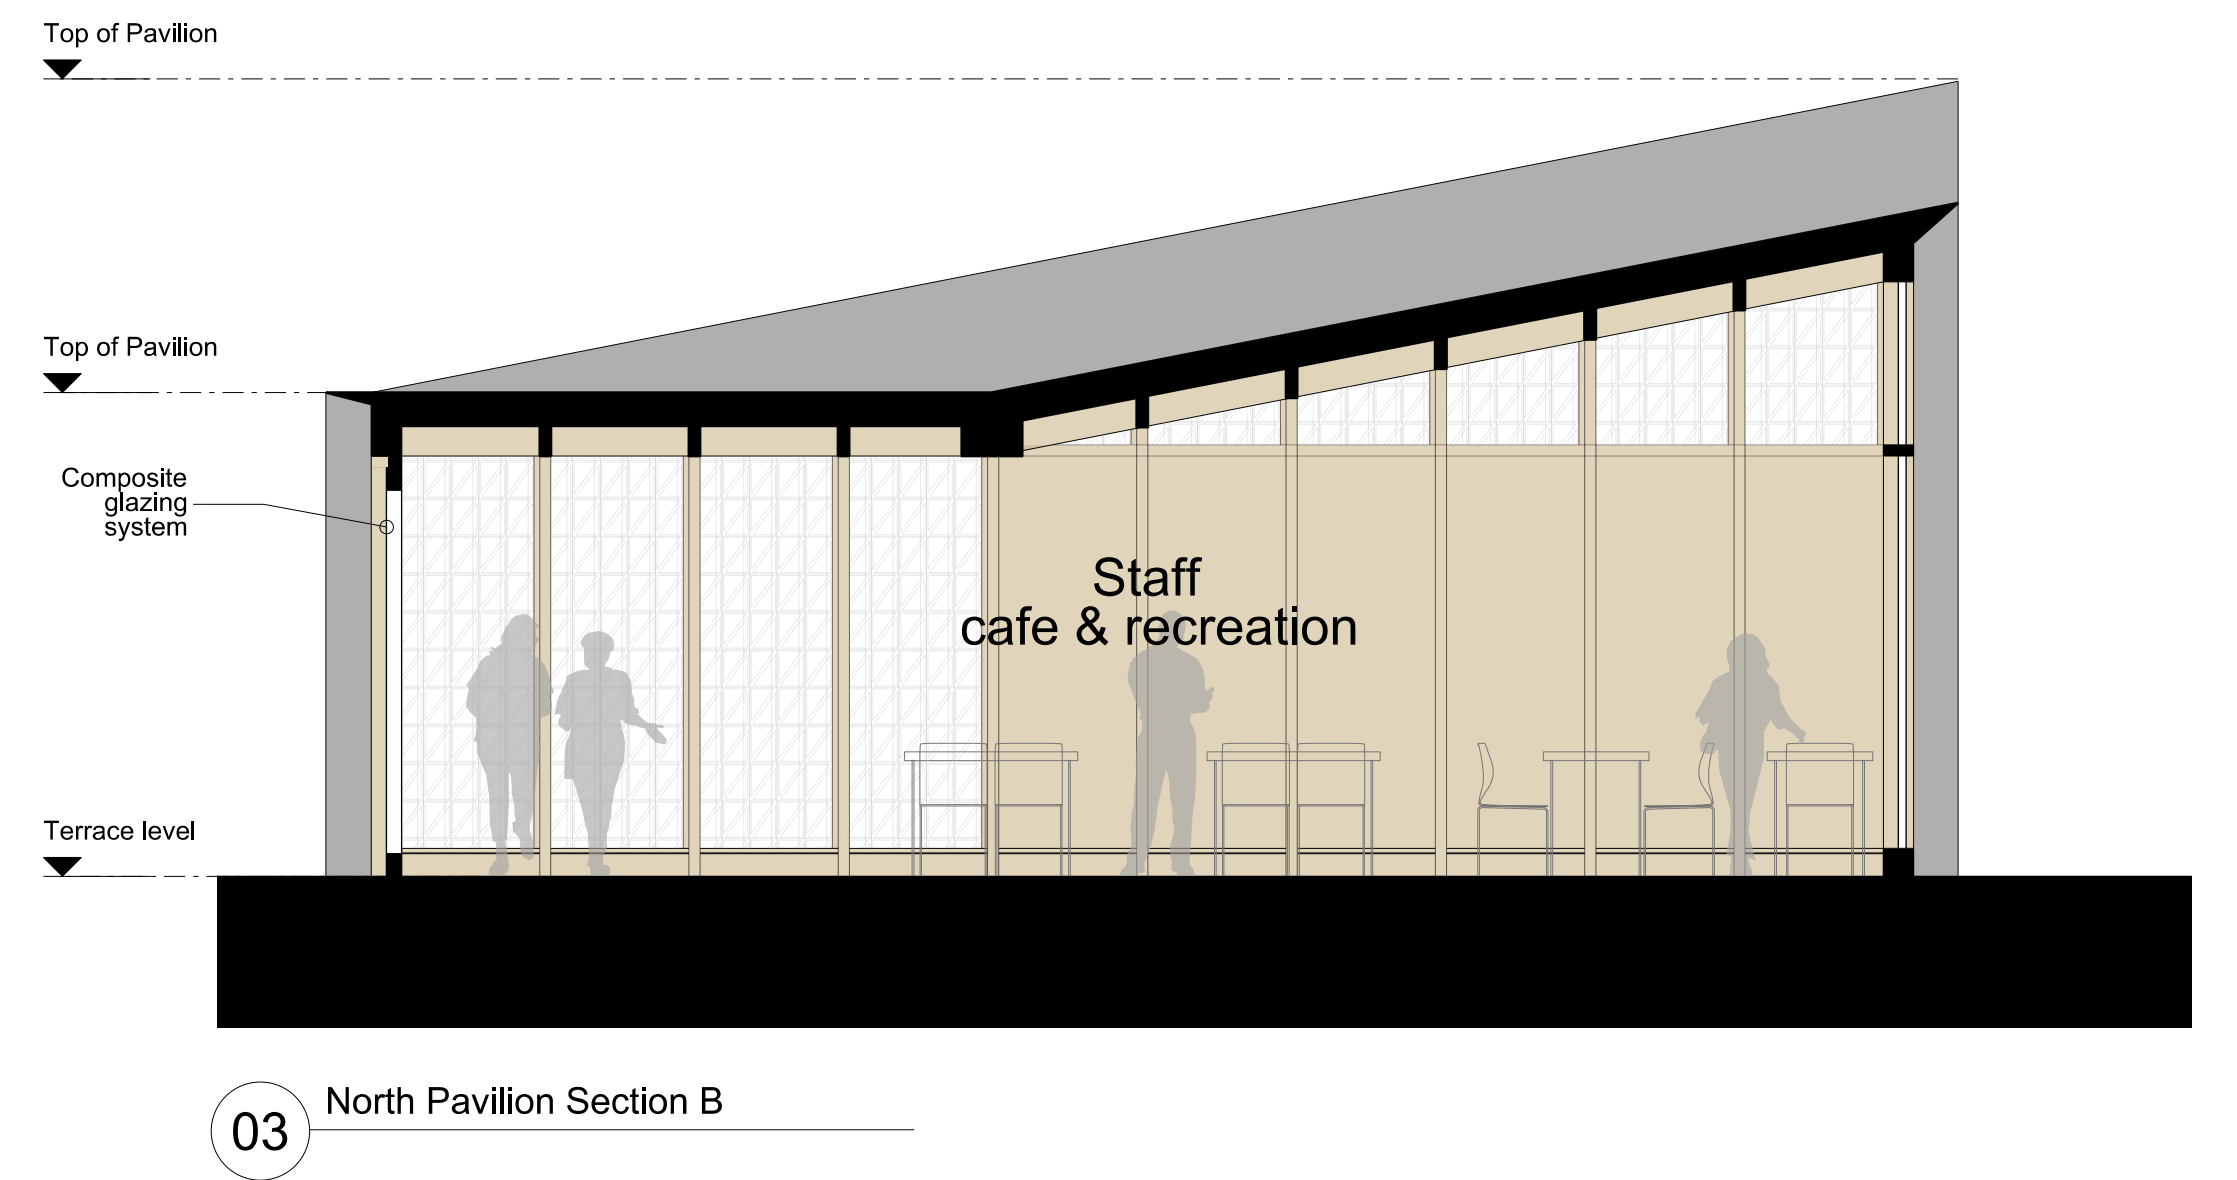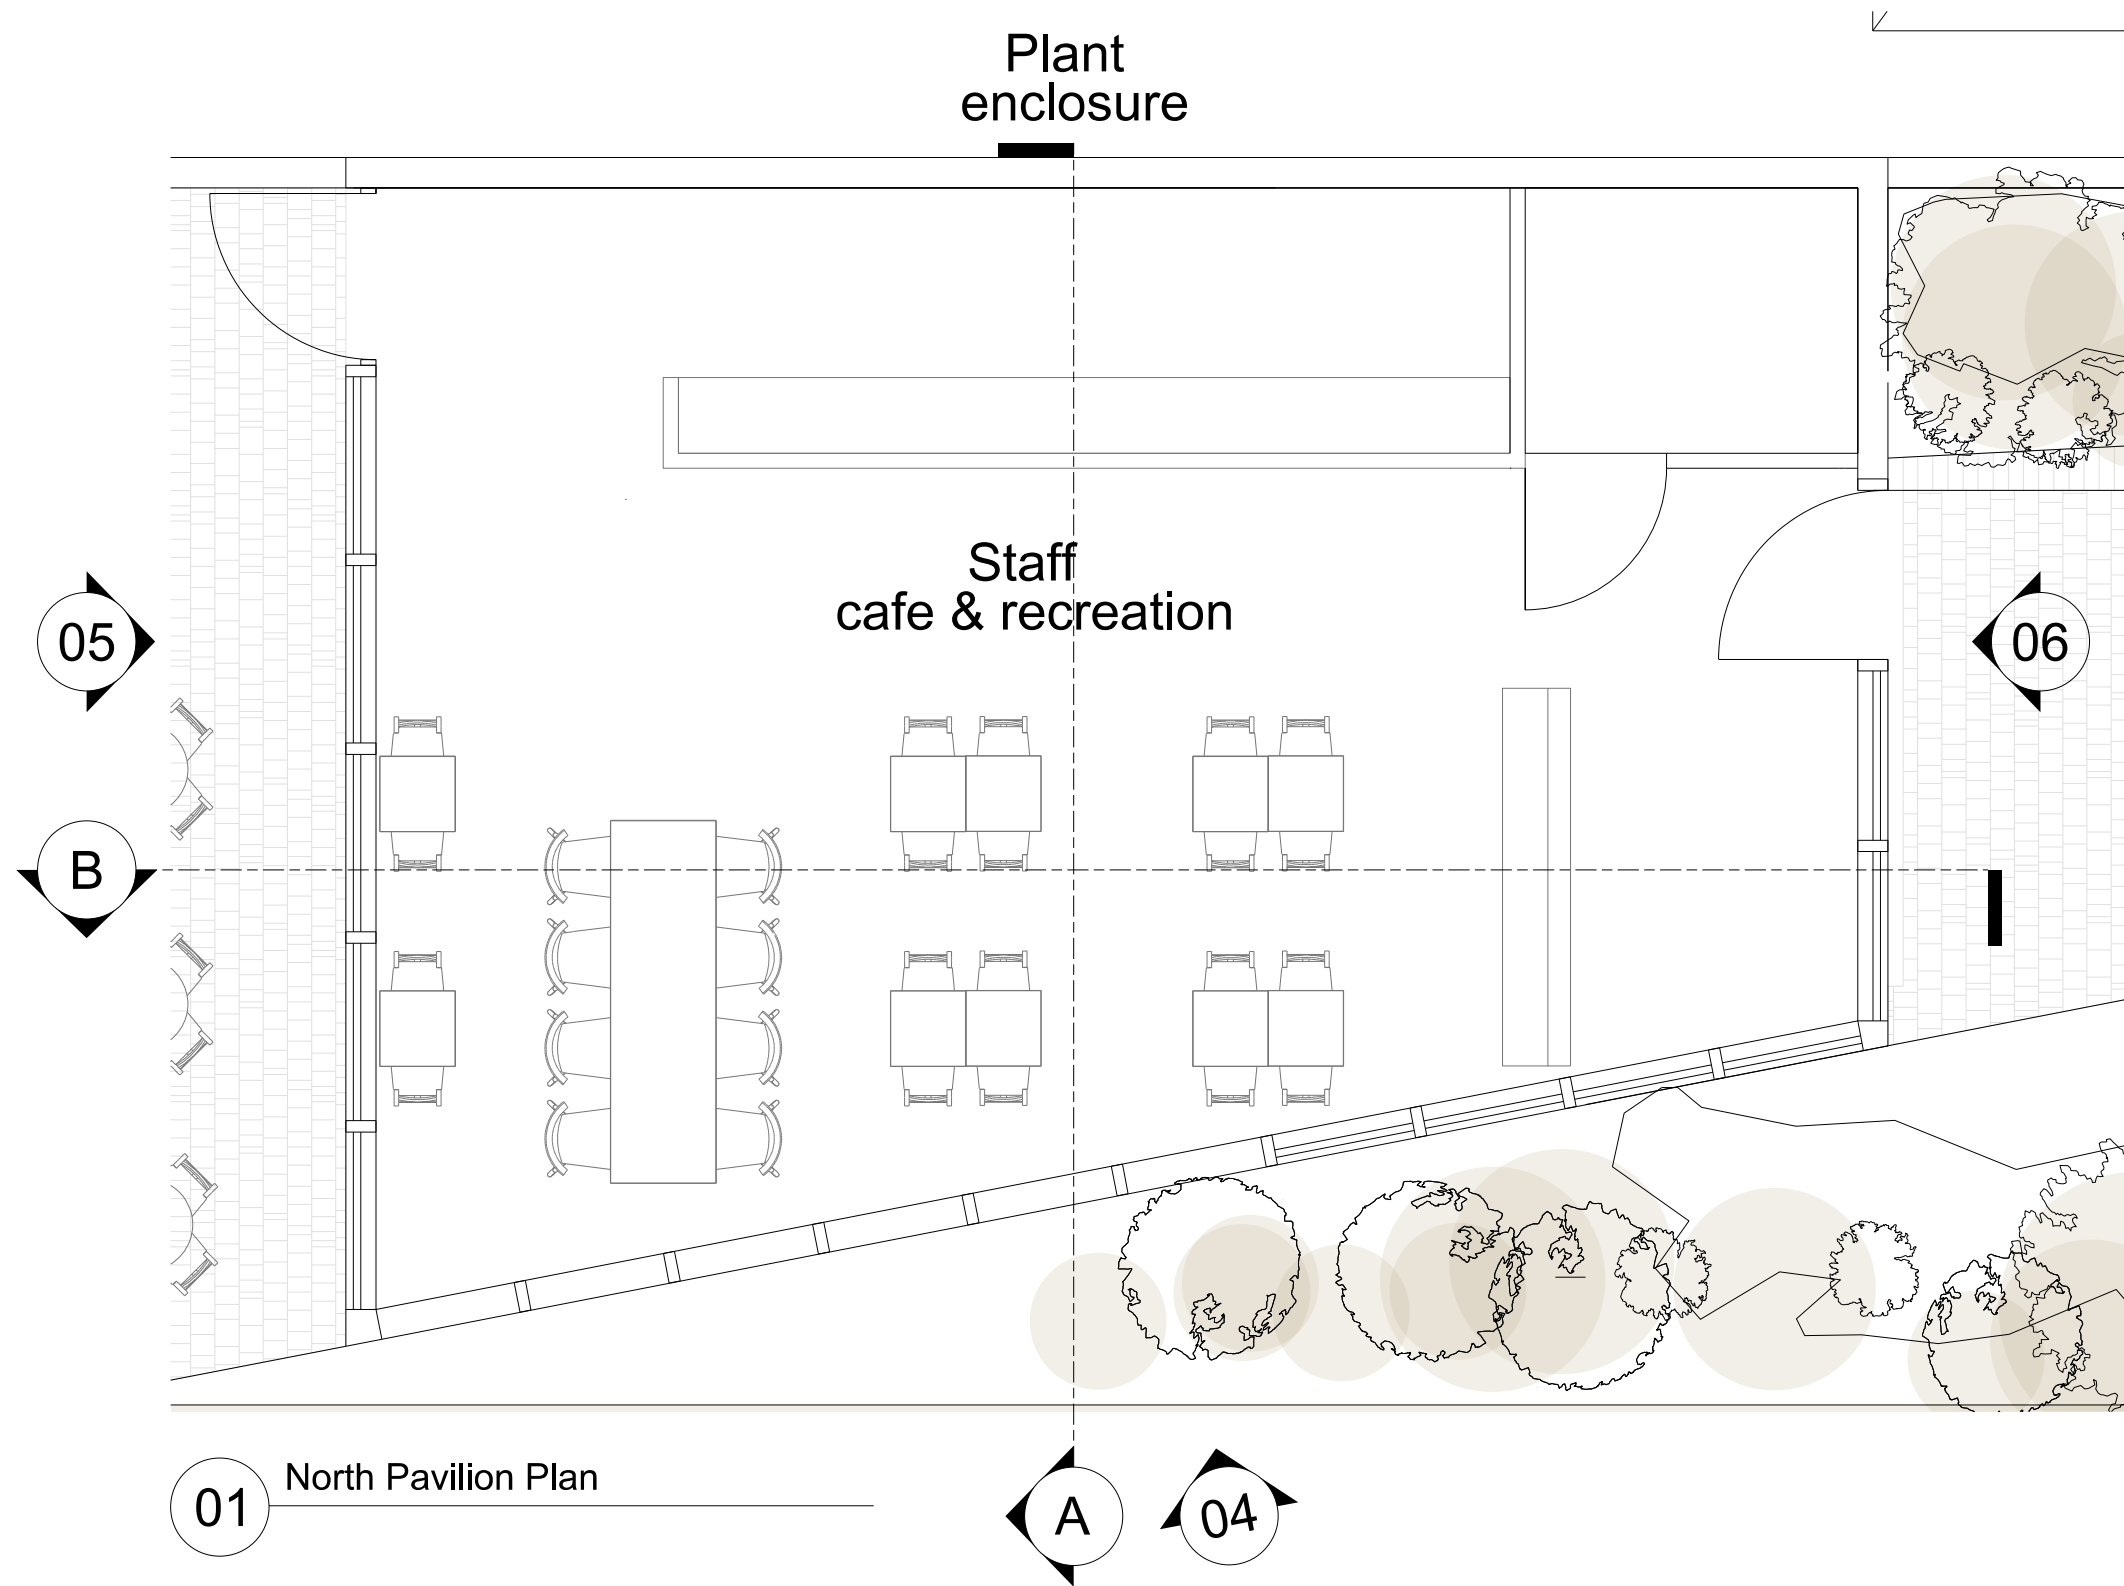


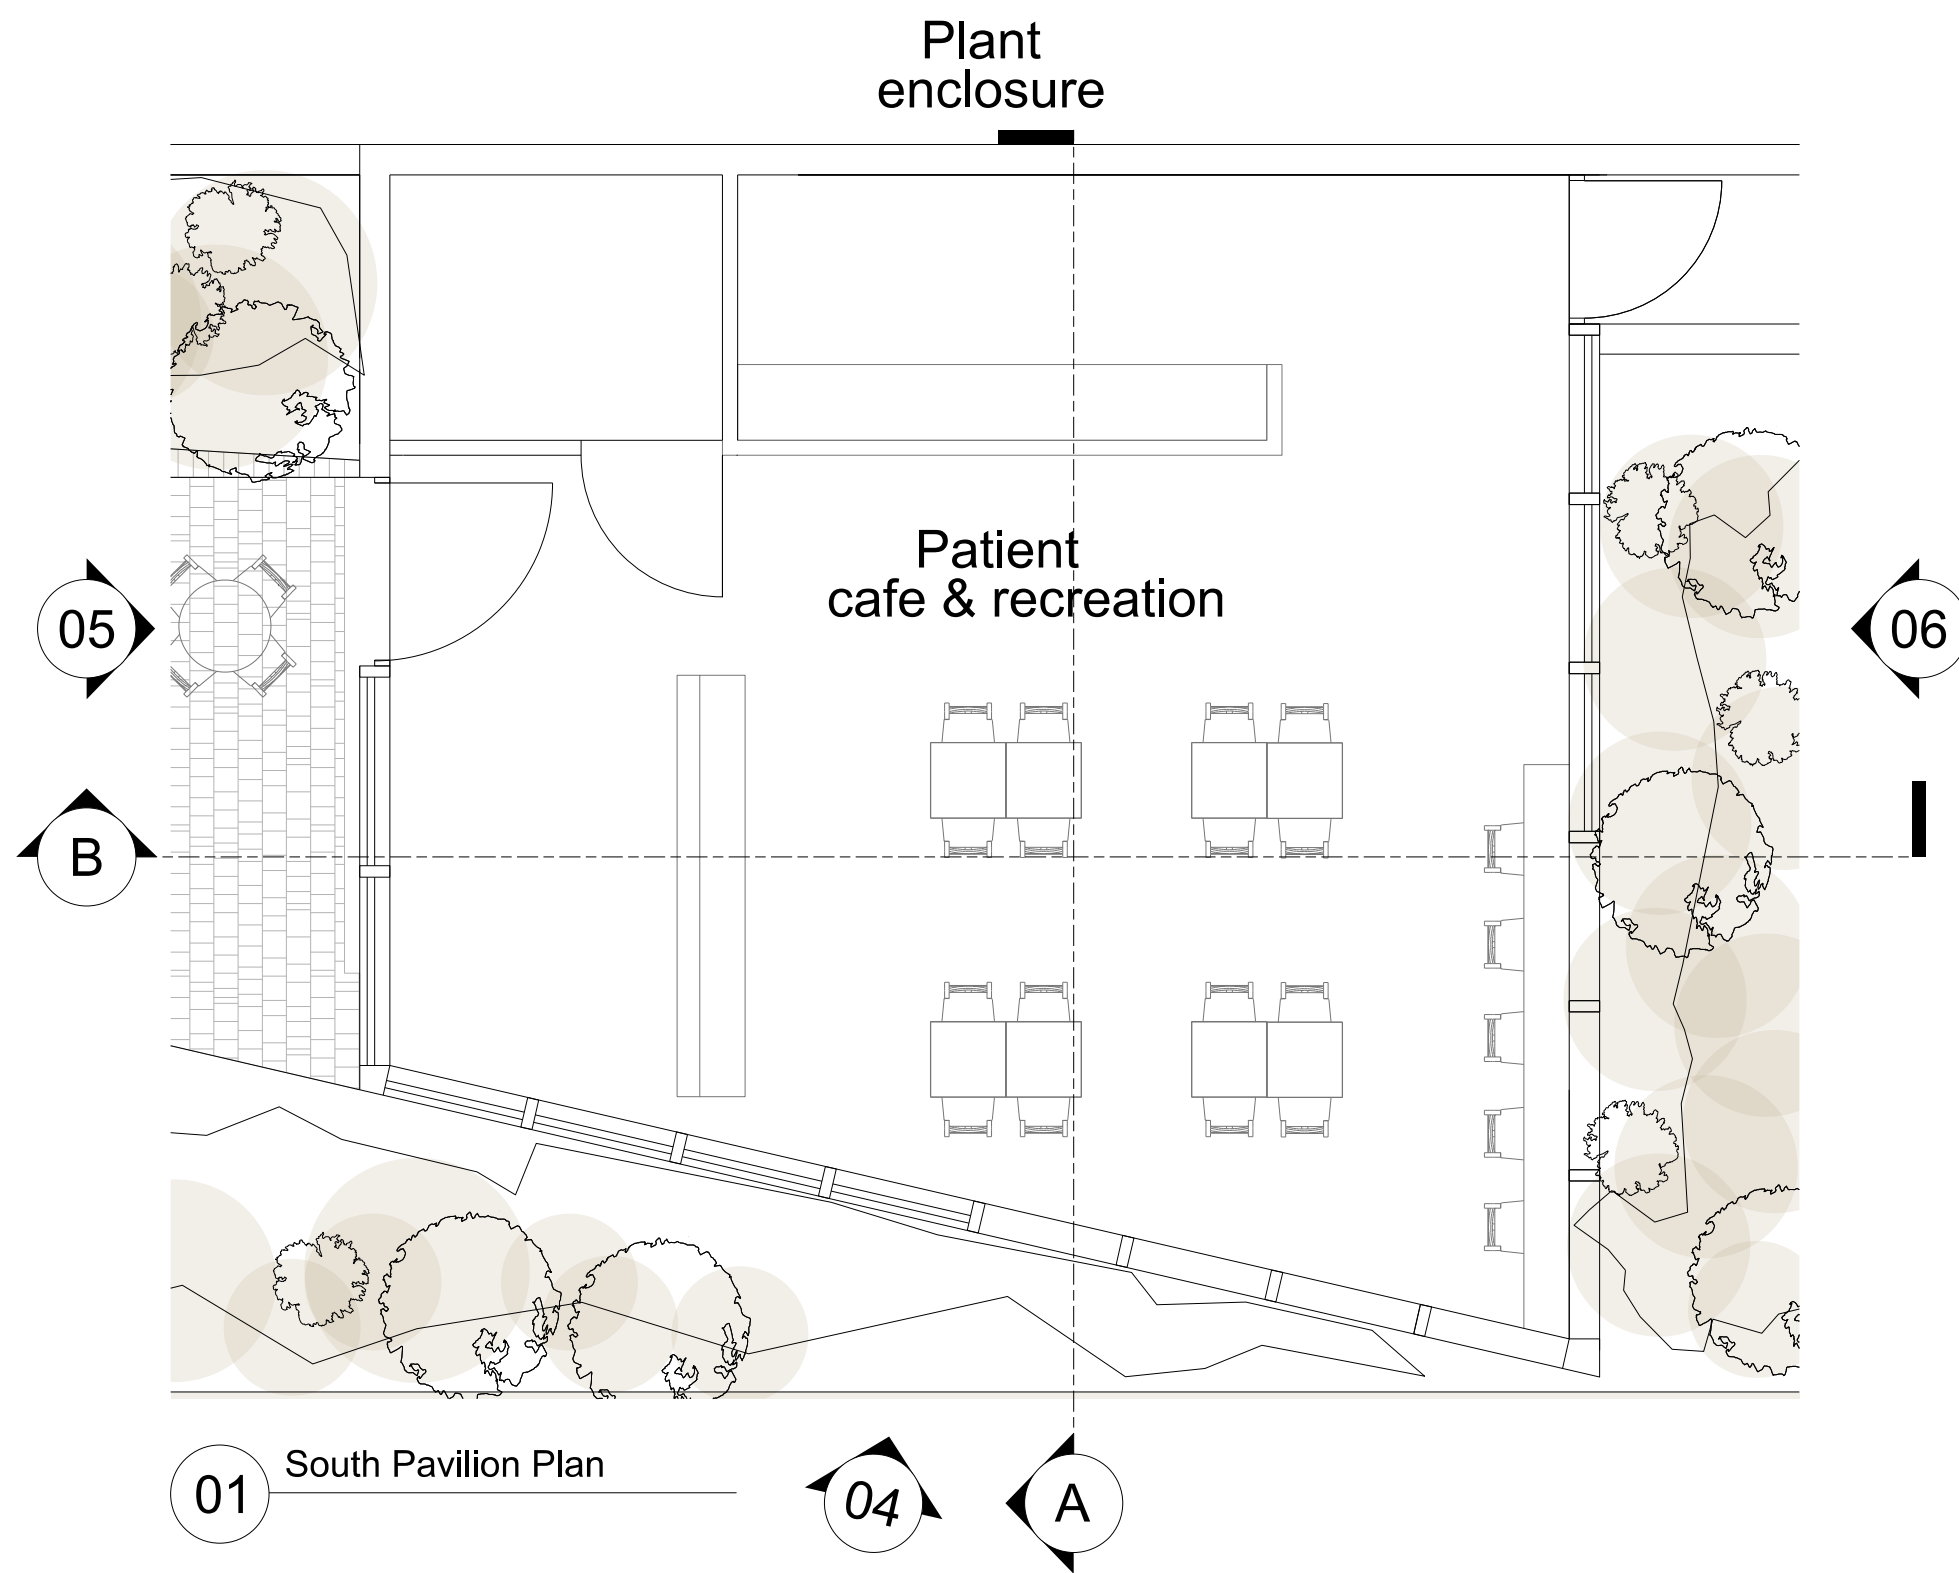


01 South Pavilion Plan

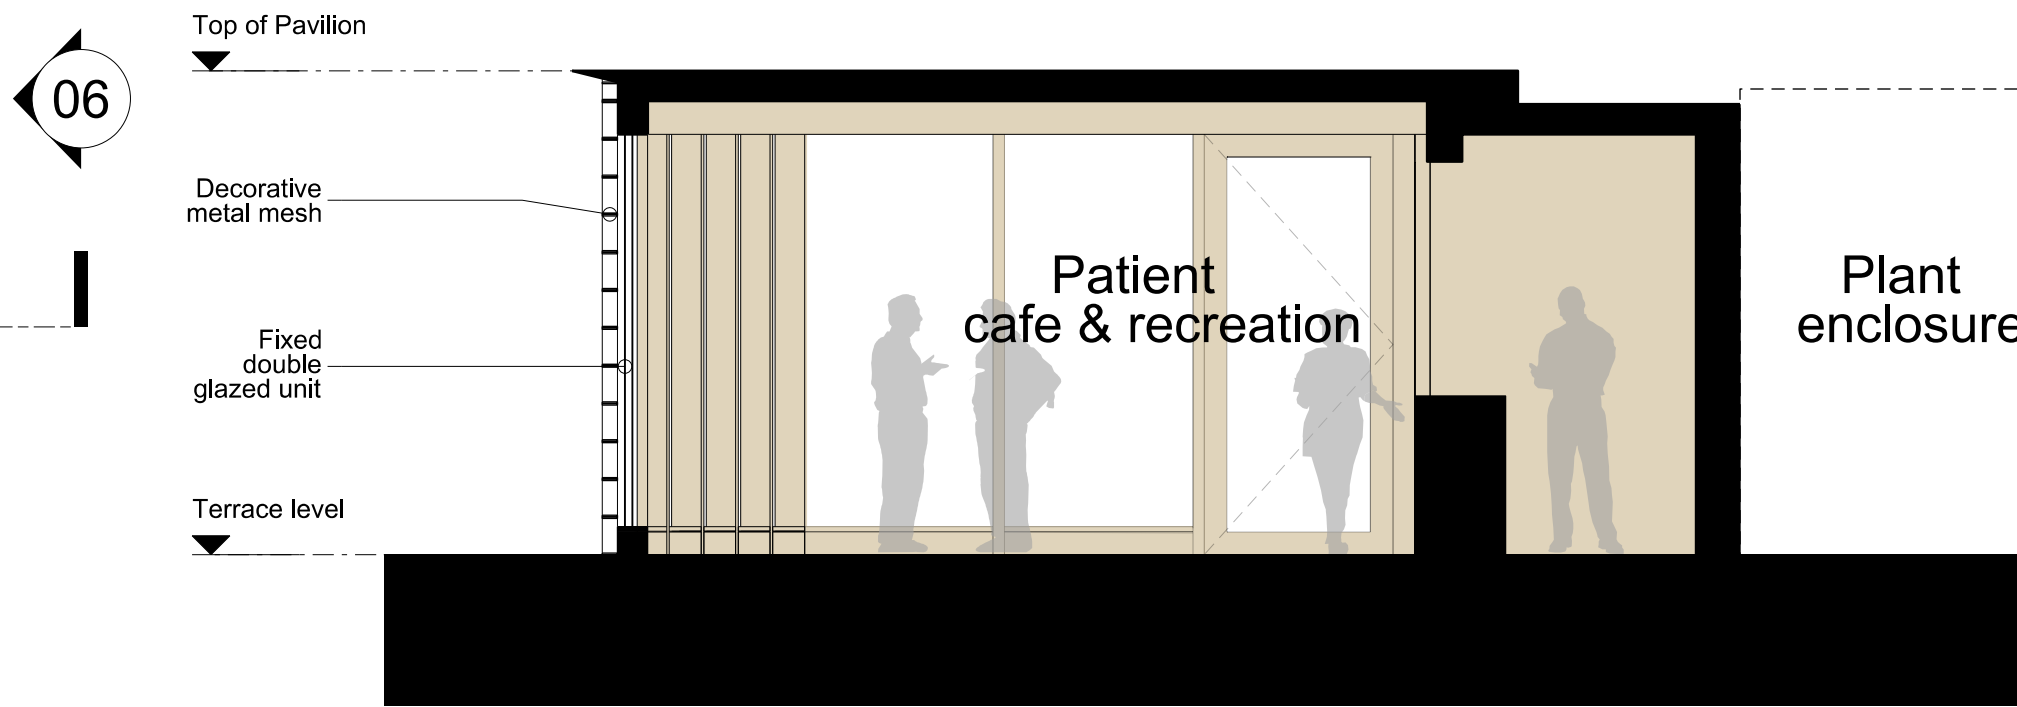


02 South Pavilion Section A

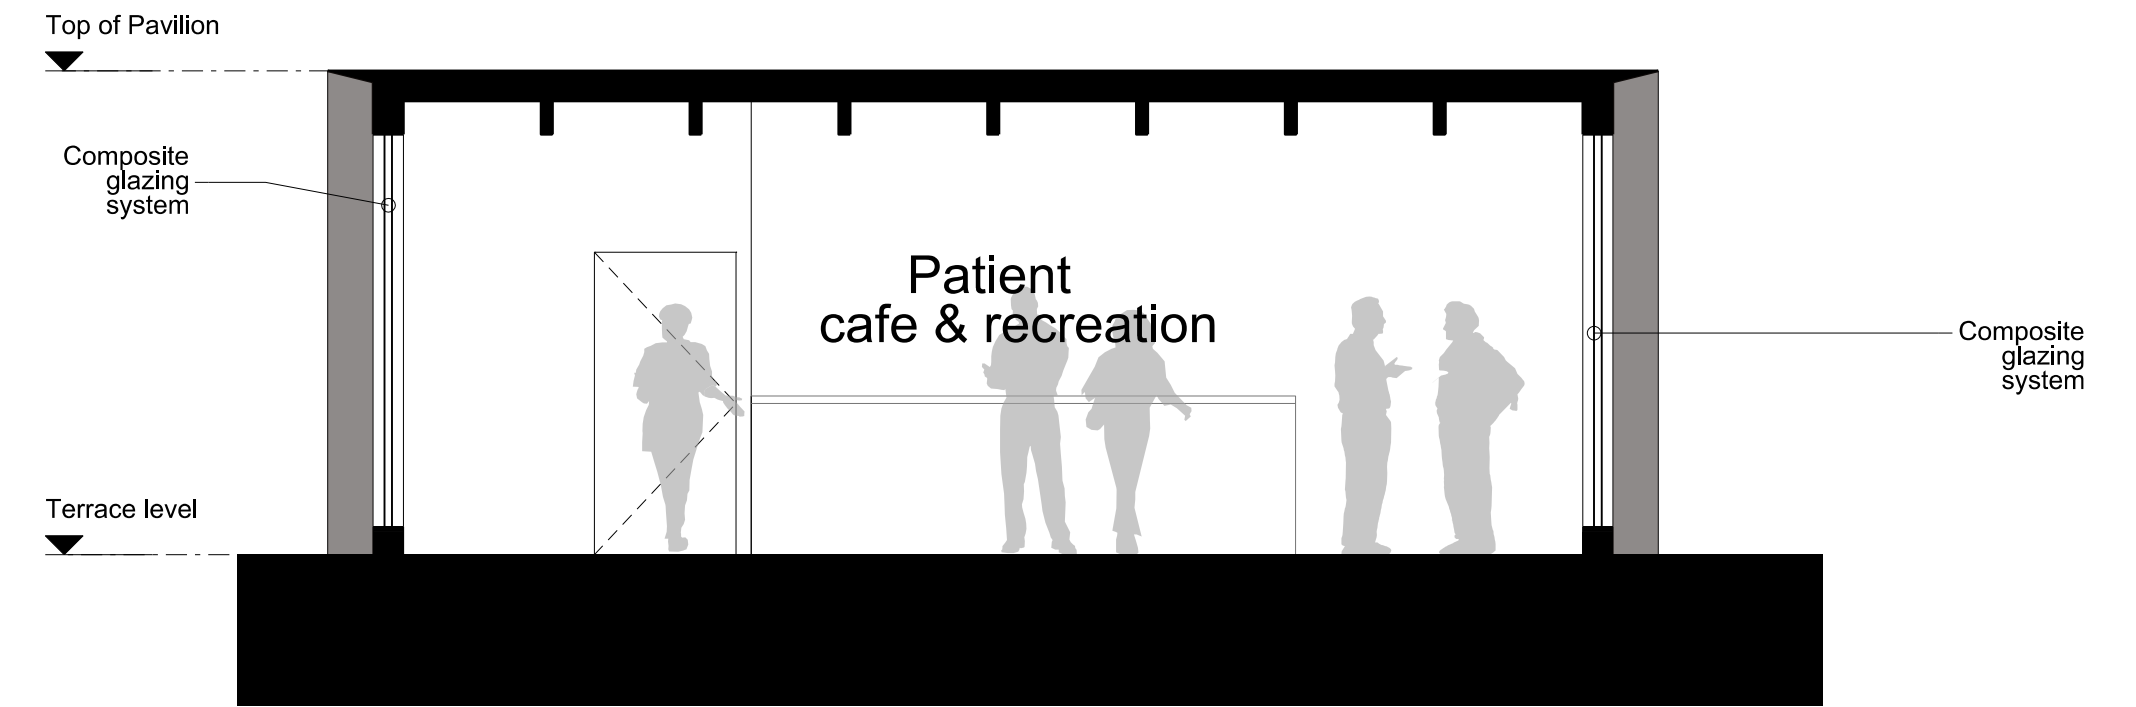


03 South Pavilion Section B

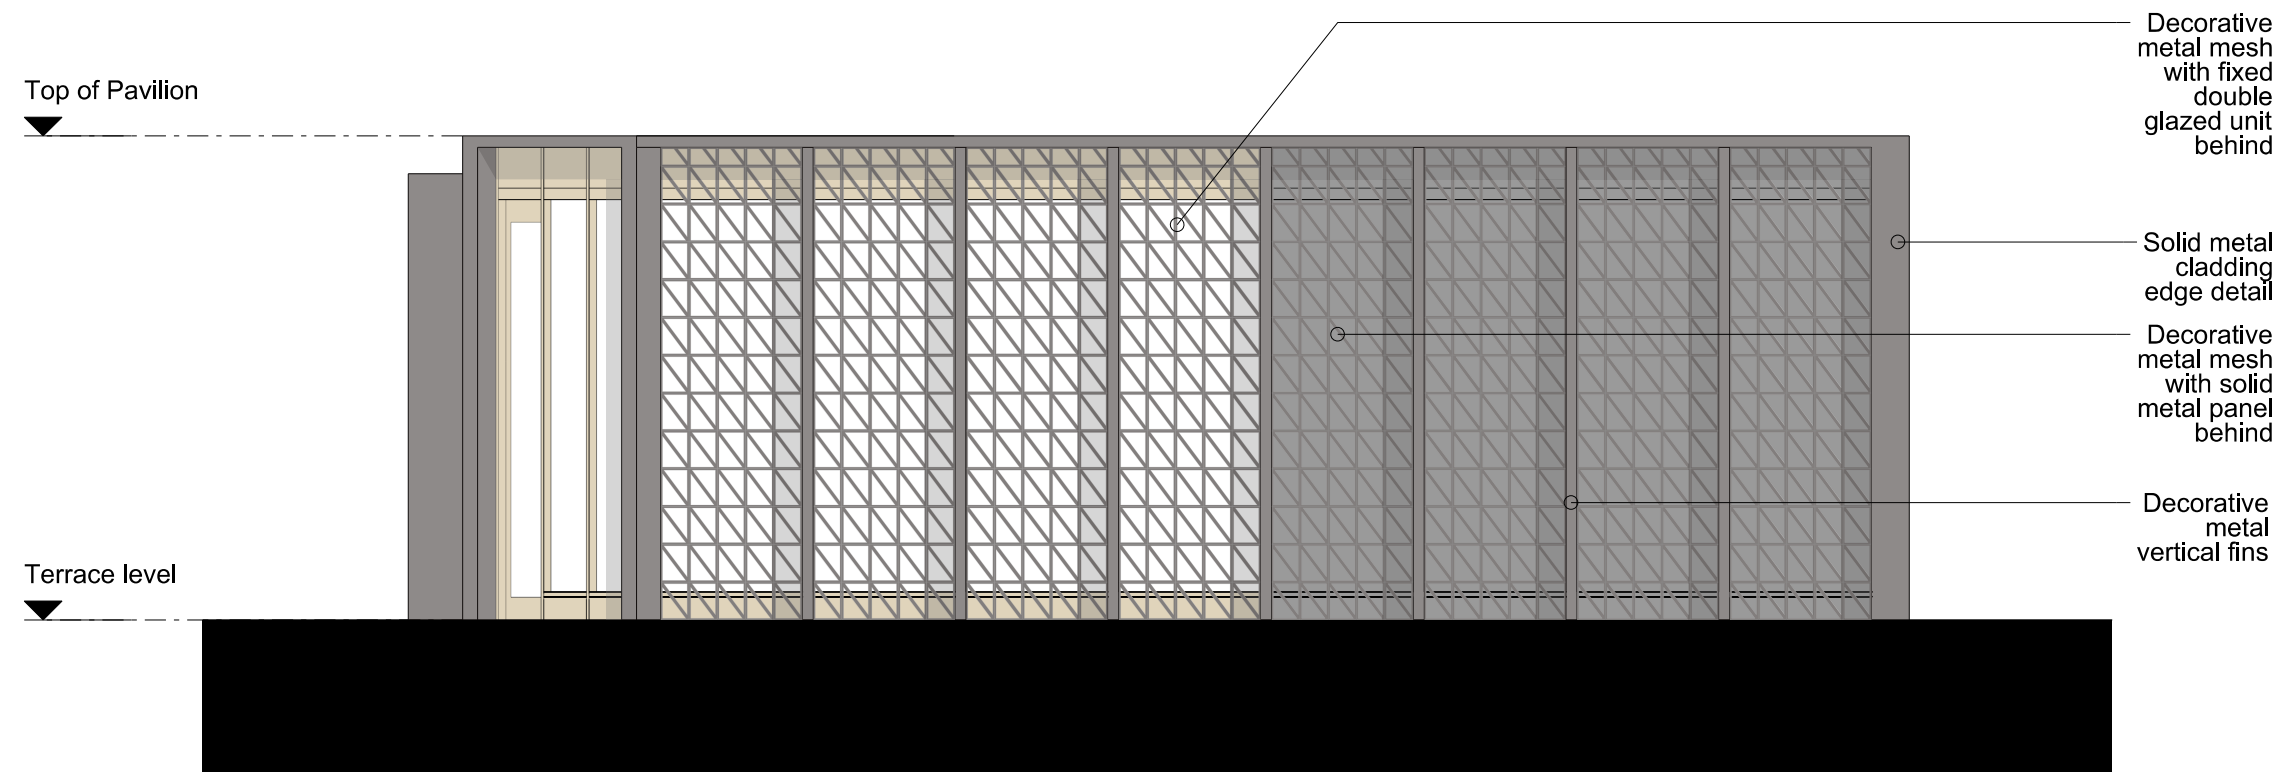

04 South Pavilion West Elevation

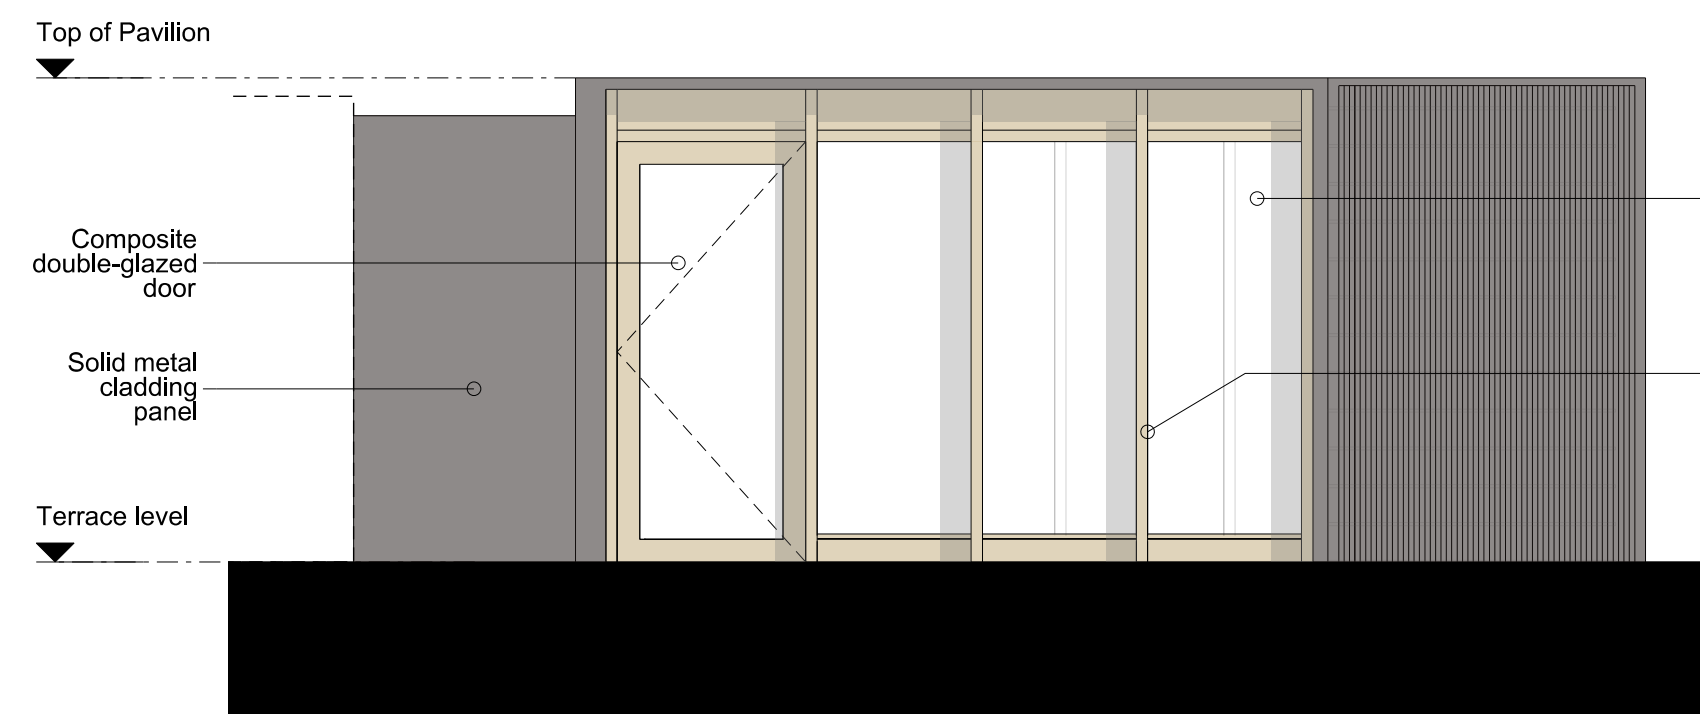

05 South Pavilion North Elevation

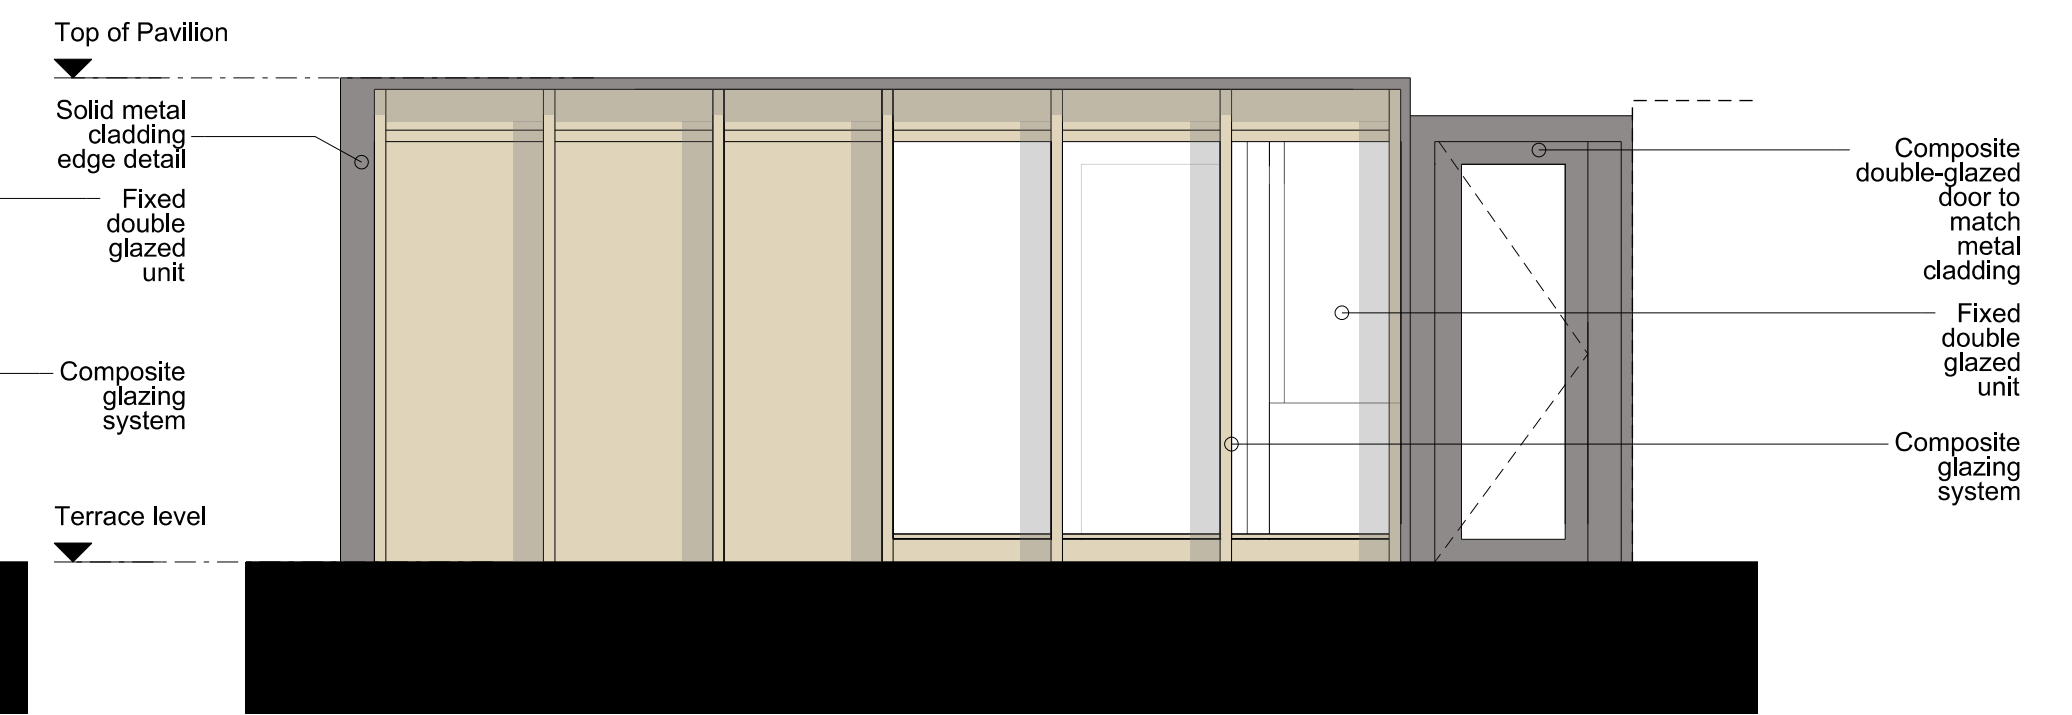

06 South Pavilion South Elevation