


**GENERAL NOTES**

1. Contractor must ensure that all work on site is carried out in a safe & satisfactory manner, in accordance with Health & Safety At Work Act 1974, COSHH Regulations 2002 & requirements of C.D.M.
2. Structural Design shown in abeyance - refer to Structural Engineer's drawings and specifications.
3. Mechanical & Electrical shown in abeyance - refer to M&E Engineer's drawings and specifications.
4. All dimensions shown are to wall structure (Block/Stud) unless otherwise stated.

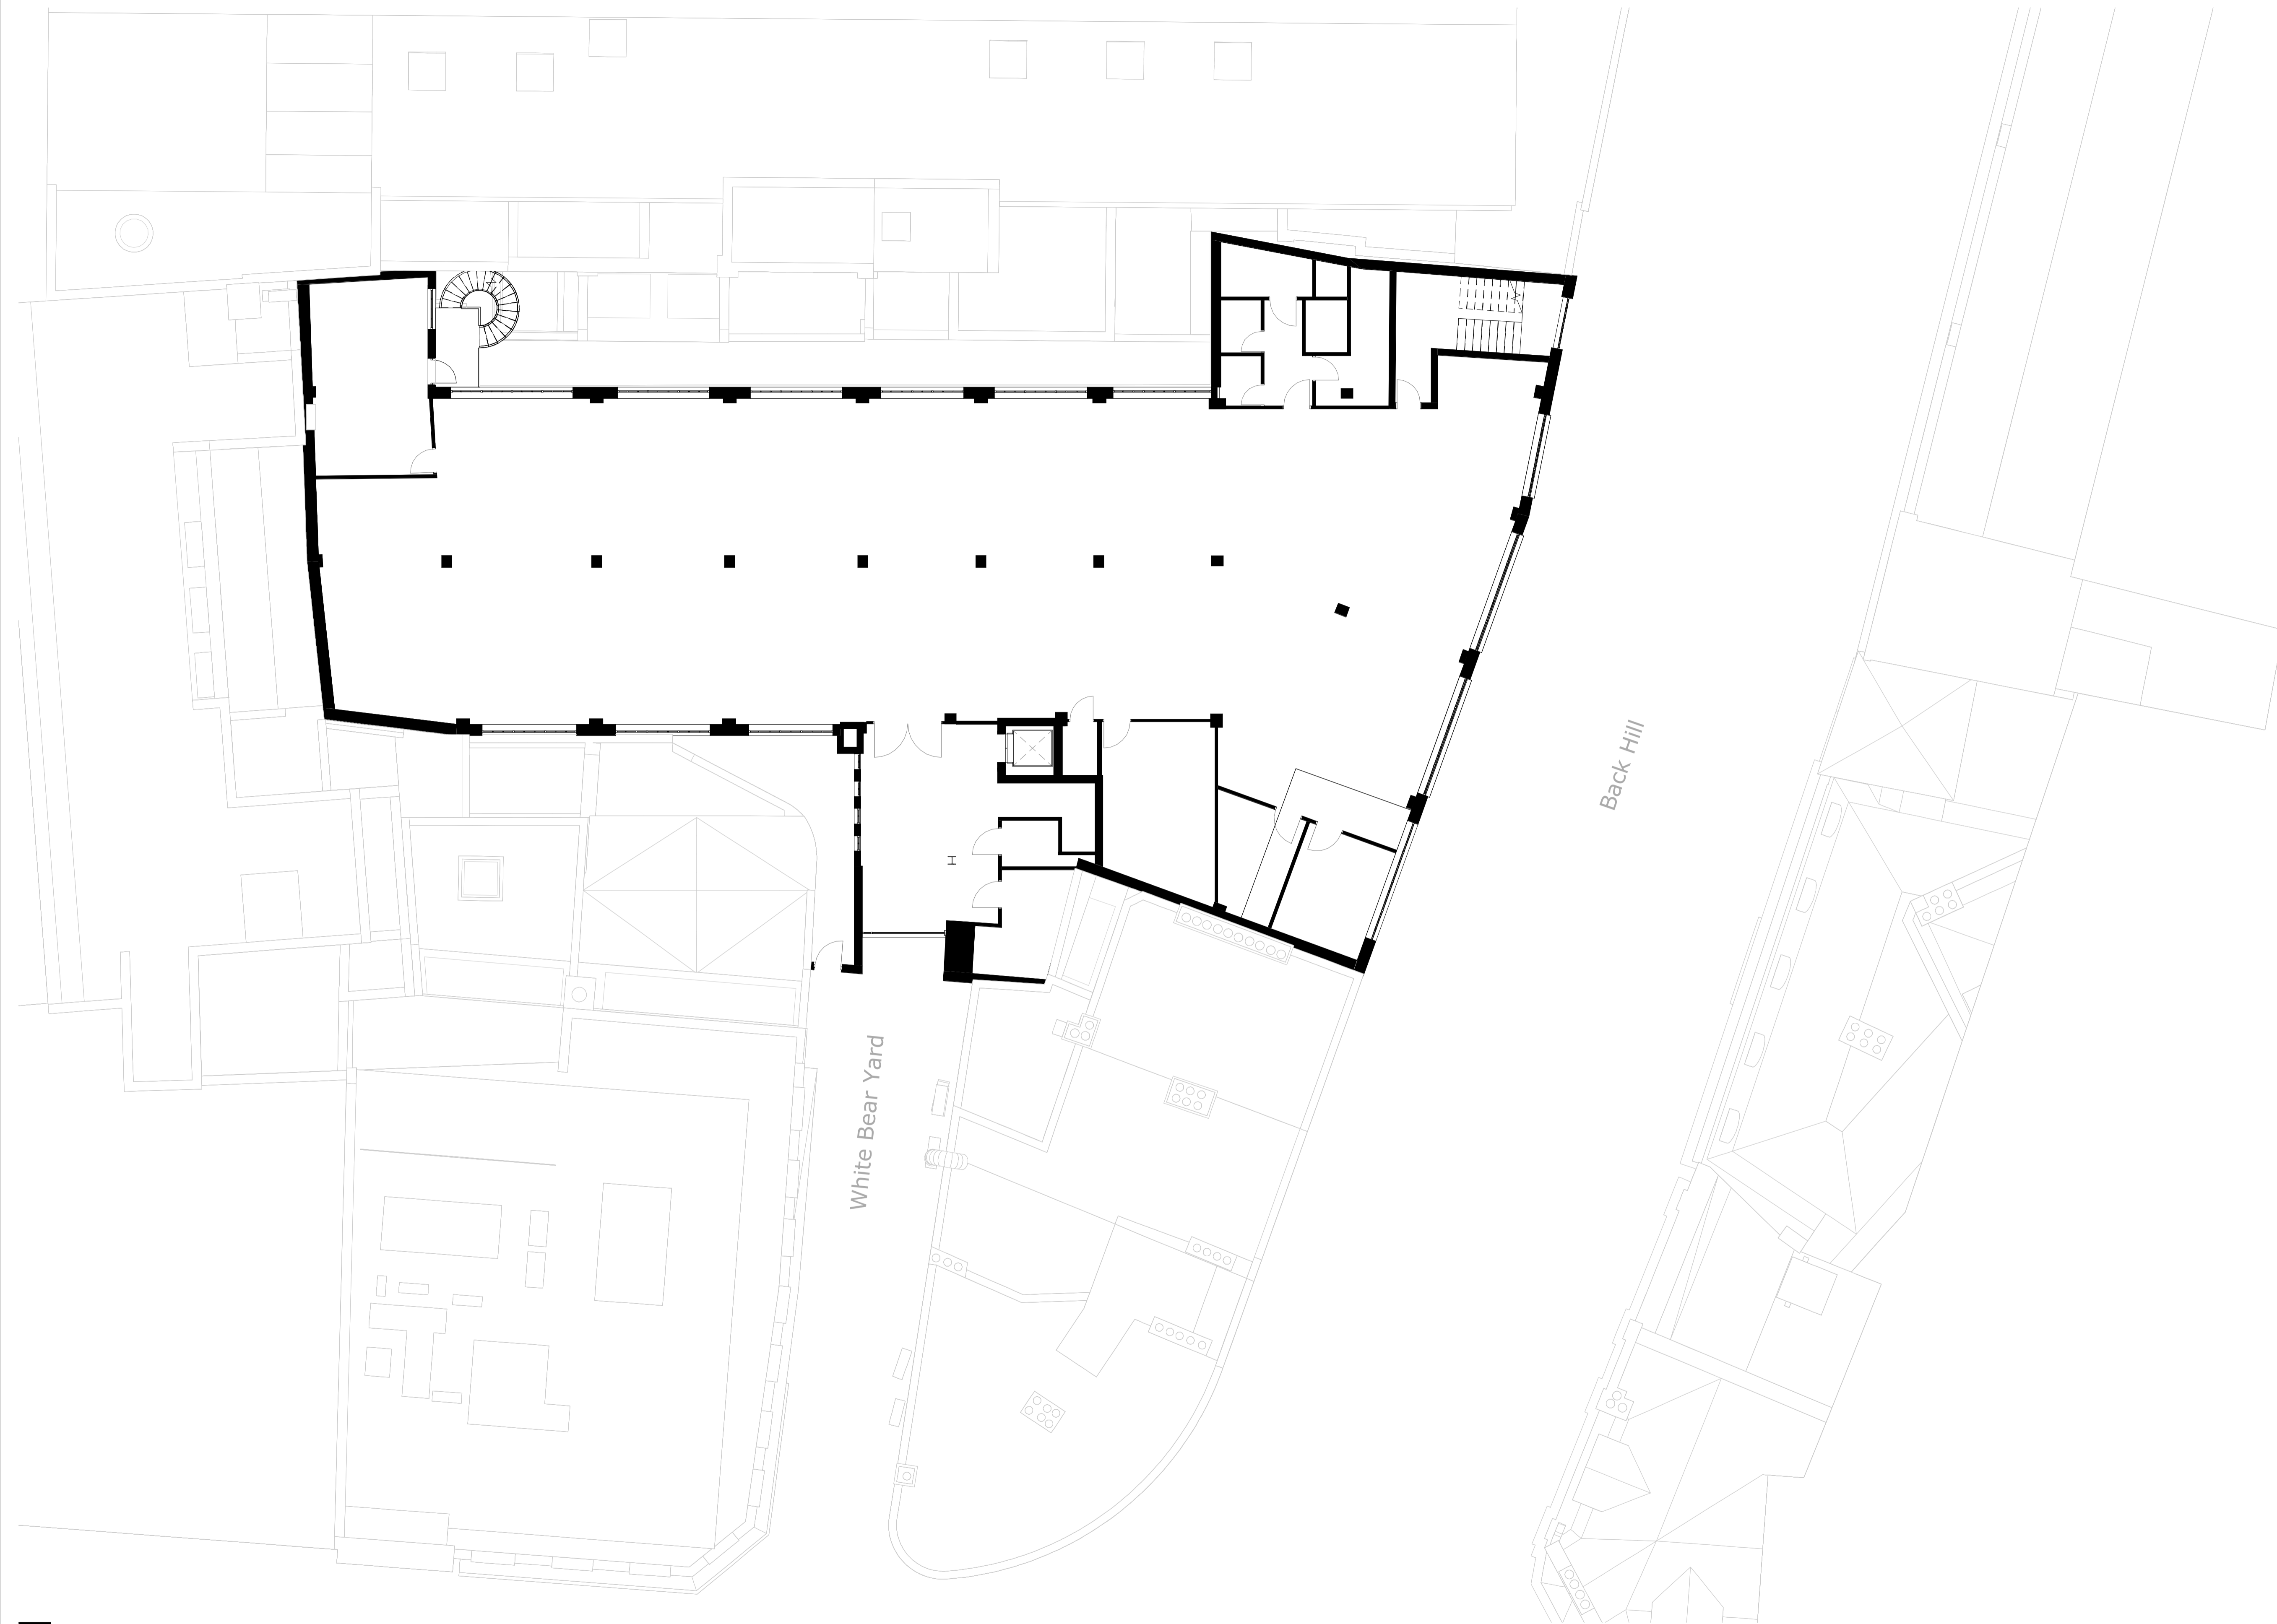

White Bear Yard

Back Hill

**00** Existing Ground Floor Plan  
1:100

Four Architects Limited (11613893)  
Notes:  
NOTE:  
This drawing is copyright.  
Do not scale dimensions from drawings.  
All dimensions must be checked on site by contractor or suitable qualified individual.  
Contractor to report any discrepancies, errors or omissions prior to commencing work.

Project Title: <b>White Bear Yard</b>	Status: <b>PLANNING</b>
Location: <b>Clerkenwell</b>	Scale: <b>As indicated</b>
Job Number: <b>19-014</b>	Date: <b>14.02.2020</b>
Drawing title: <b>Existing Ground Floor Plan</b>	Drawing Number: <b>WBY-FA-V1-00-DR-A-2001</b>
	Revision: <b>P1</b>