


GENERAL NOTES

- Contractor must ensure that all work on site is carried out in a safe & satisfactory manner, in accordance with Health & Safety At Work Act 1974, COSHH Regulations 2002 & requirements of C.D.M.
- Structural Design shown in abeyance - refer to Structural Engineer's drawings and specifications.
- Mechanical & Electrical shown in abeyance - refer to M&E Engineer's drawings and specifications.
- All dimensions shown are to wall structure (Block/Stud) unless otherwise stated.

COLOUR LEGEND

■ SENATOR SPACE

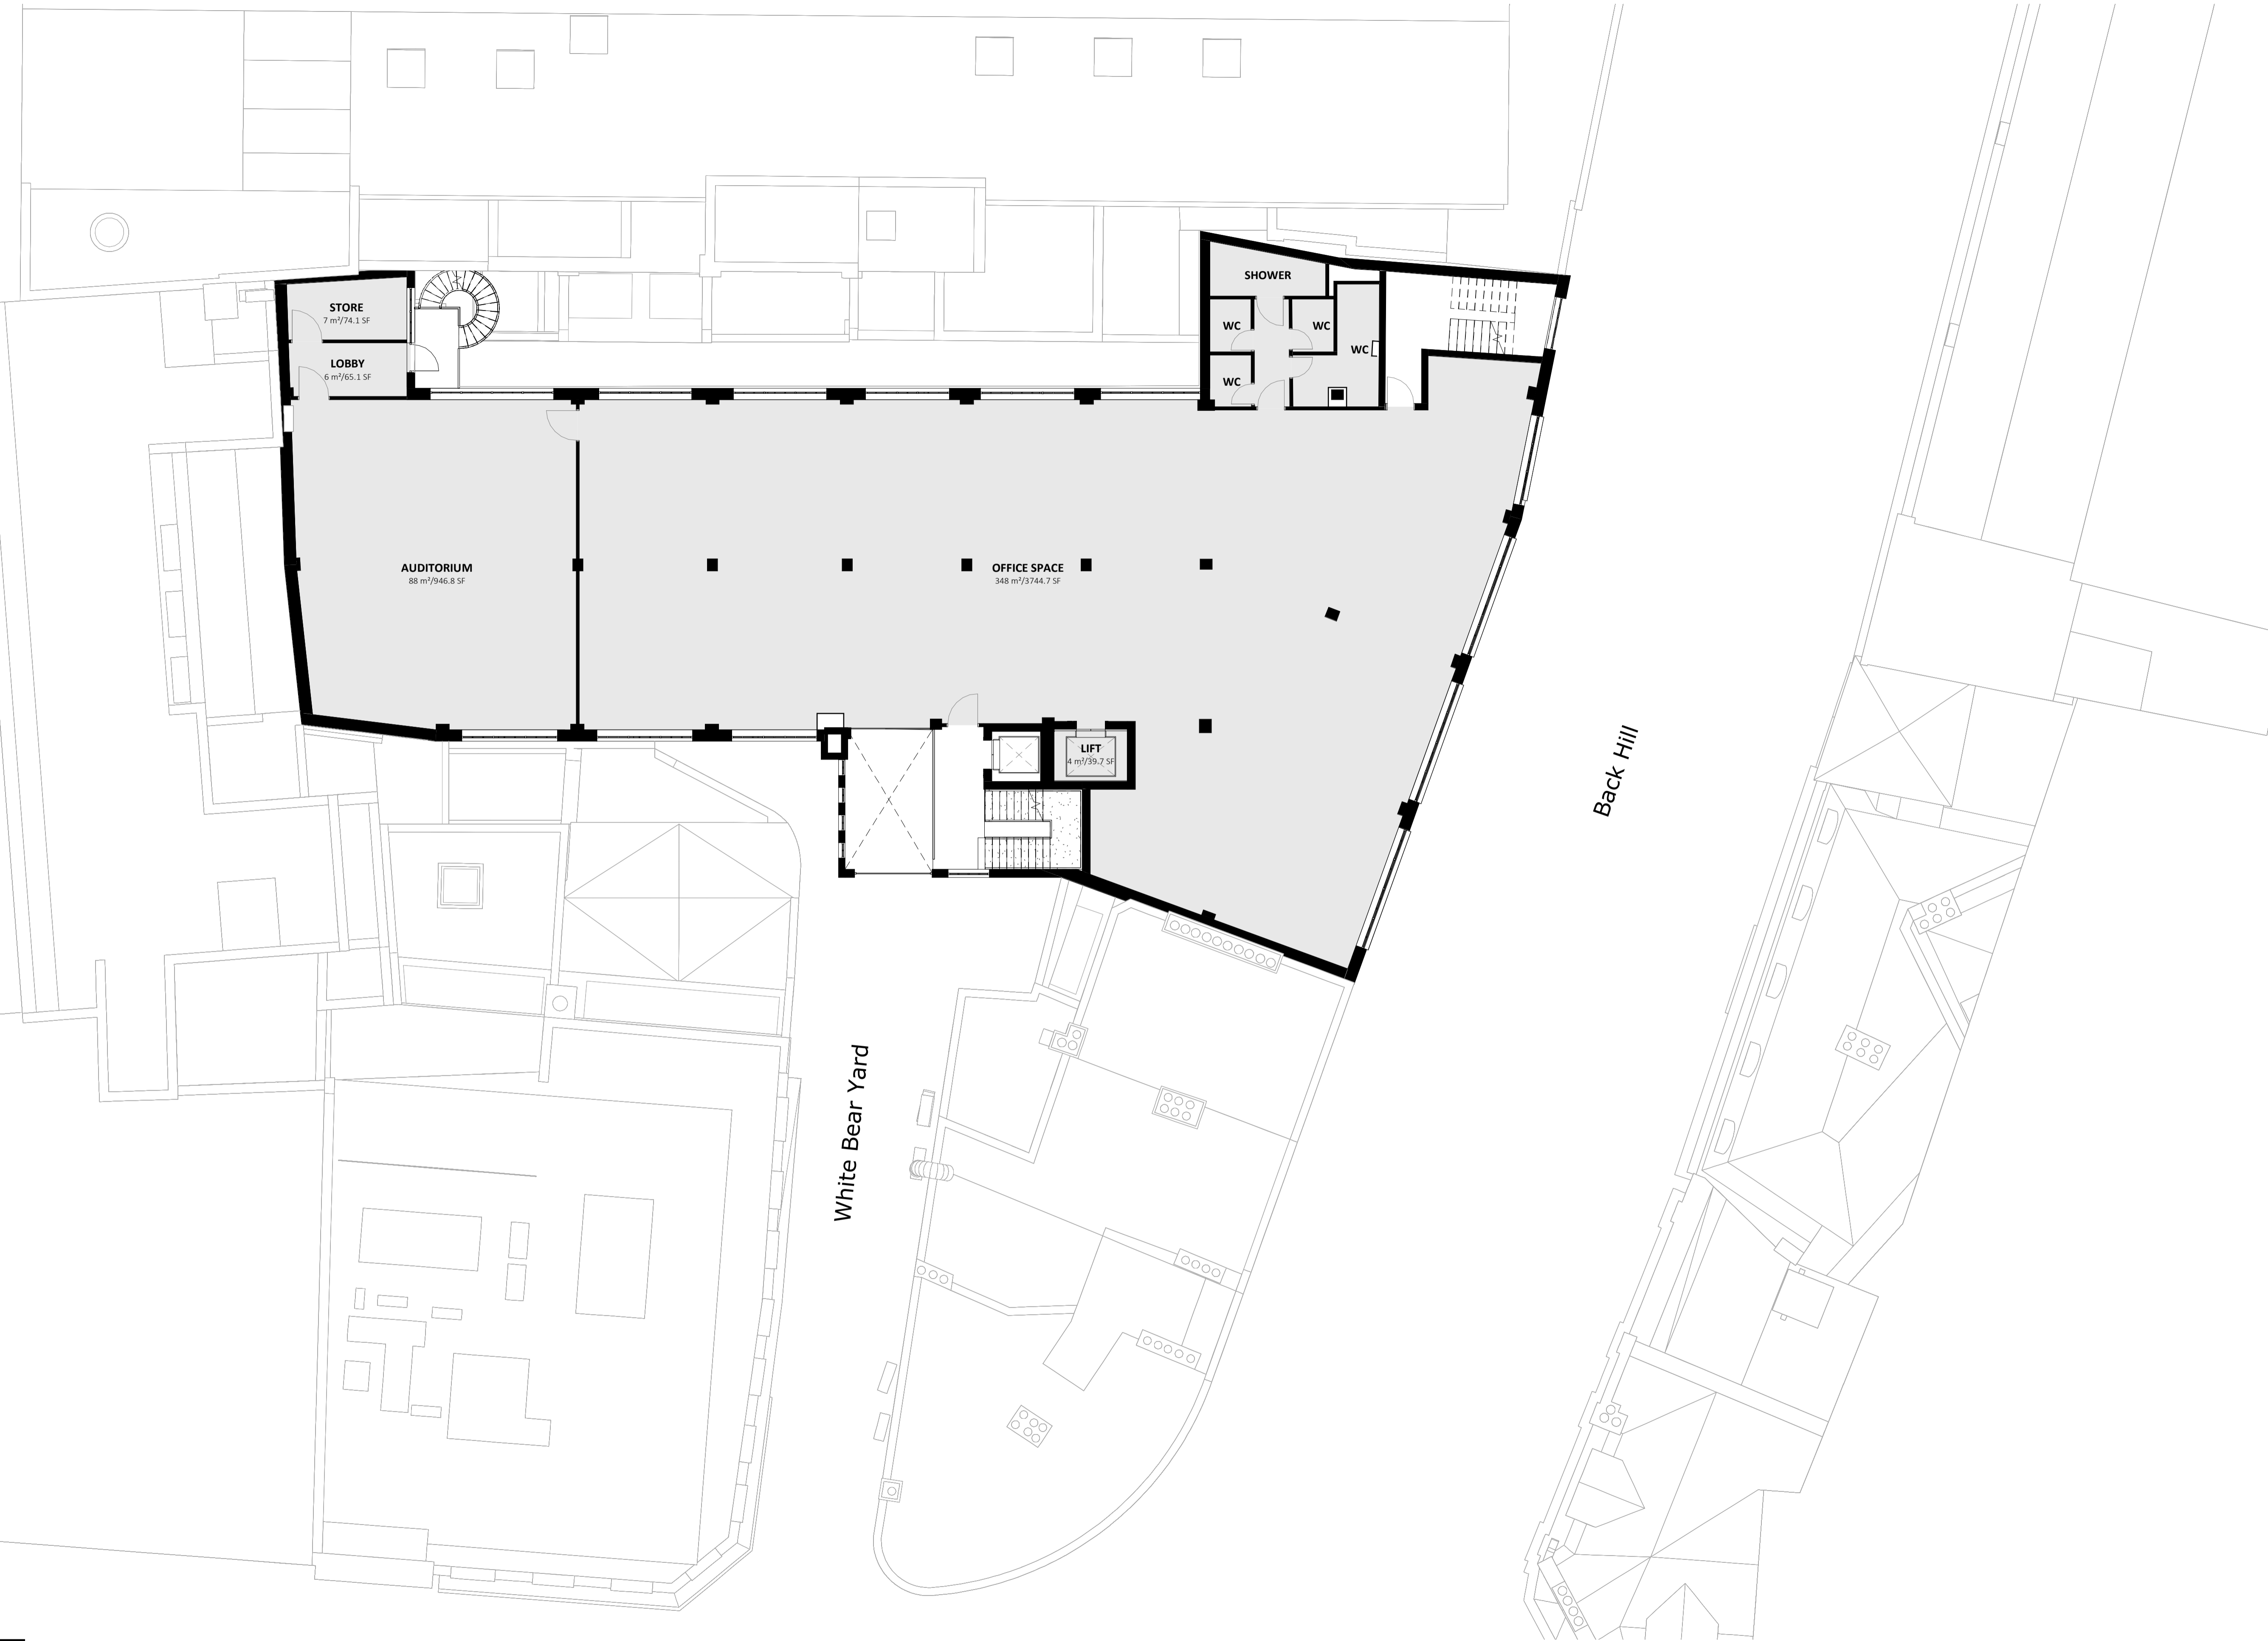

02 Proposed Second Floor Plan

1:100

Four Architects Limited (11613893)
Notes:
NOTE:
This drawing is copyright.
Do not scale dimensions from drawings.
All dimensions must be checked on site by contractor or suitable qualified individual.
Contractor to report any discrepancies, errors or omissions prior to commencing work.

Project Title:
White Bear Yard
Location:
Clerkenwell
Drawing title:
Proposed Second Floor Plan

Status:
PLANNING
Scale:
As indicated
Date:
14.02.2020
Job Number:
19-014
Drawing Number:
WBV-FA-V1-02-DR-A-2023

Revision:
P1