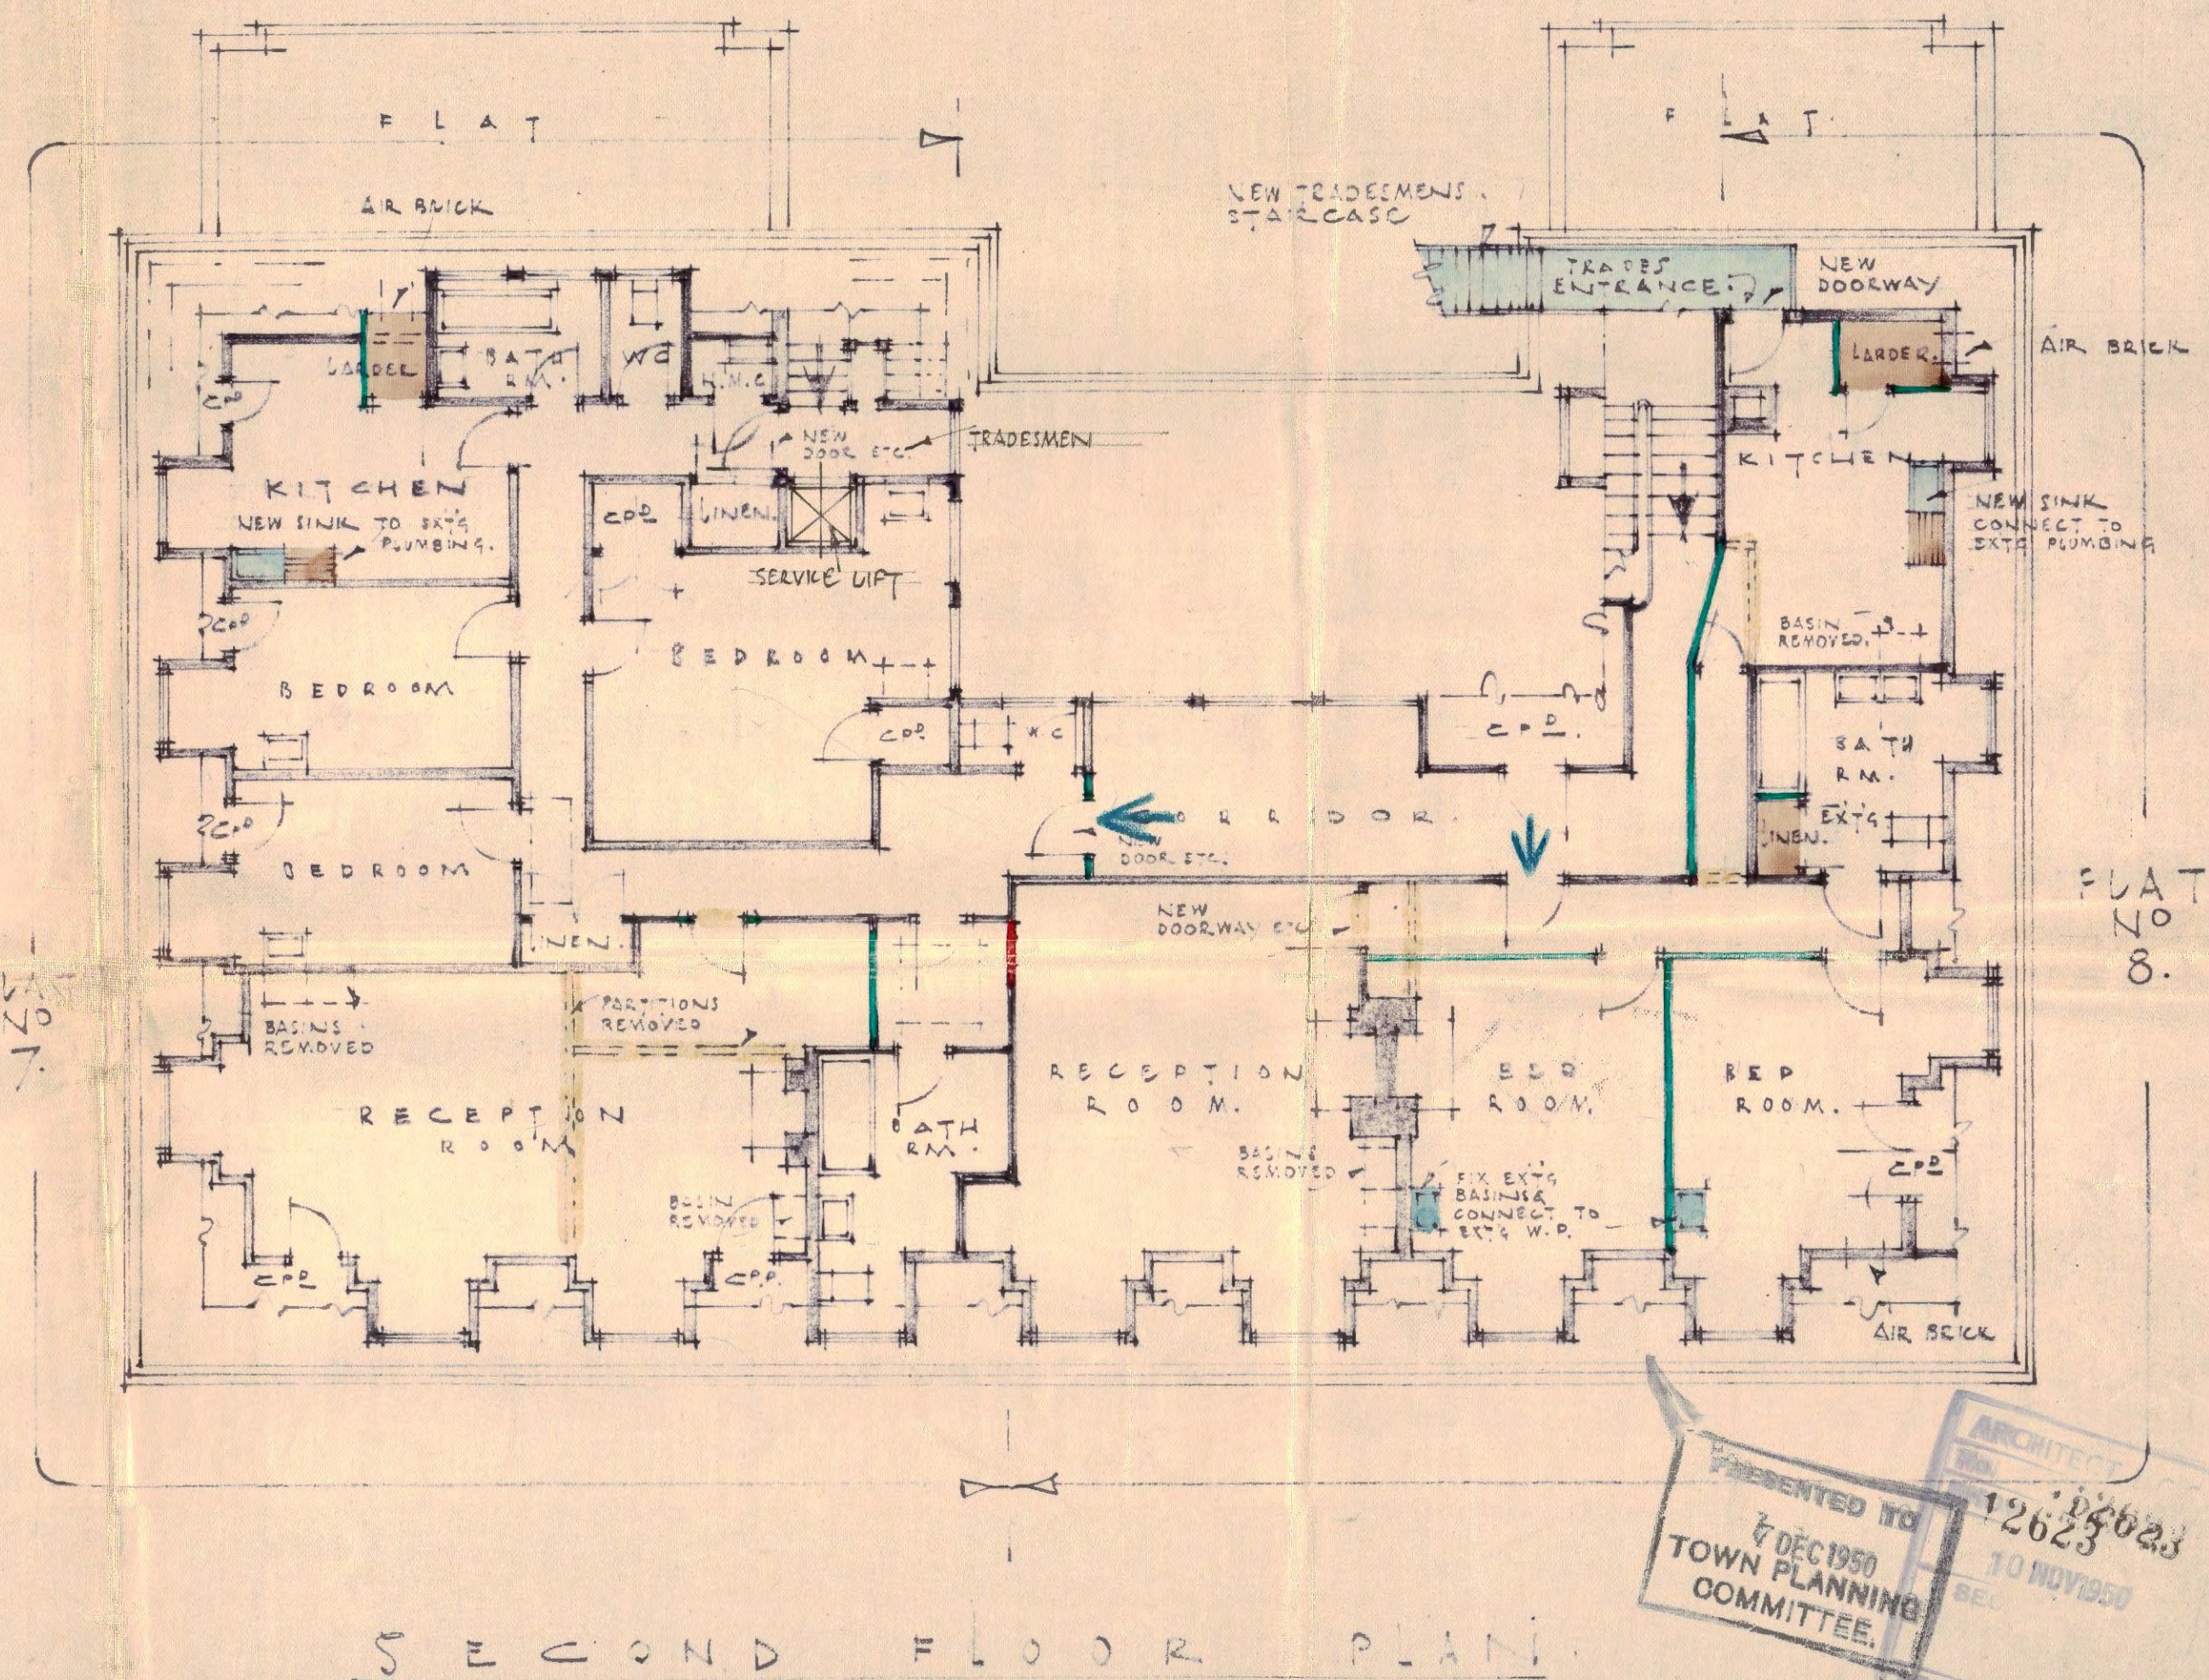
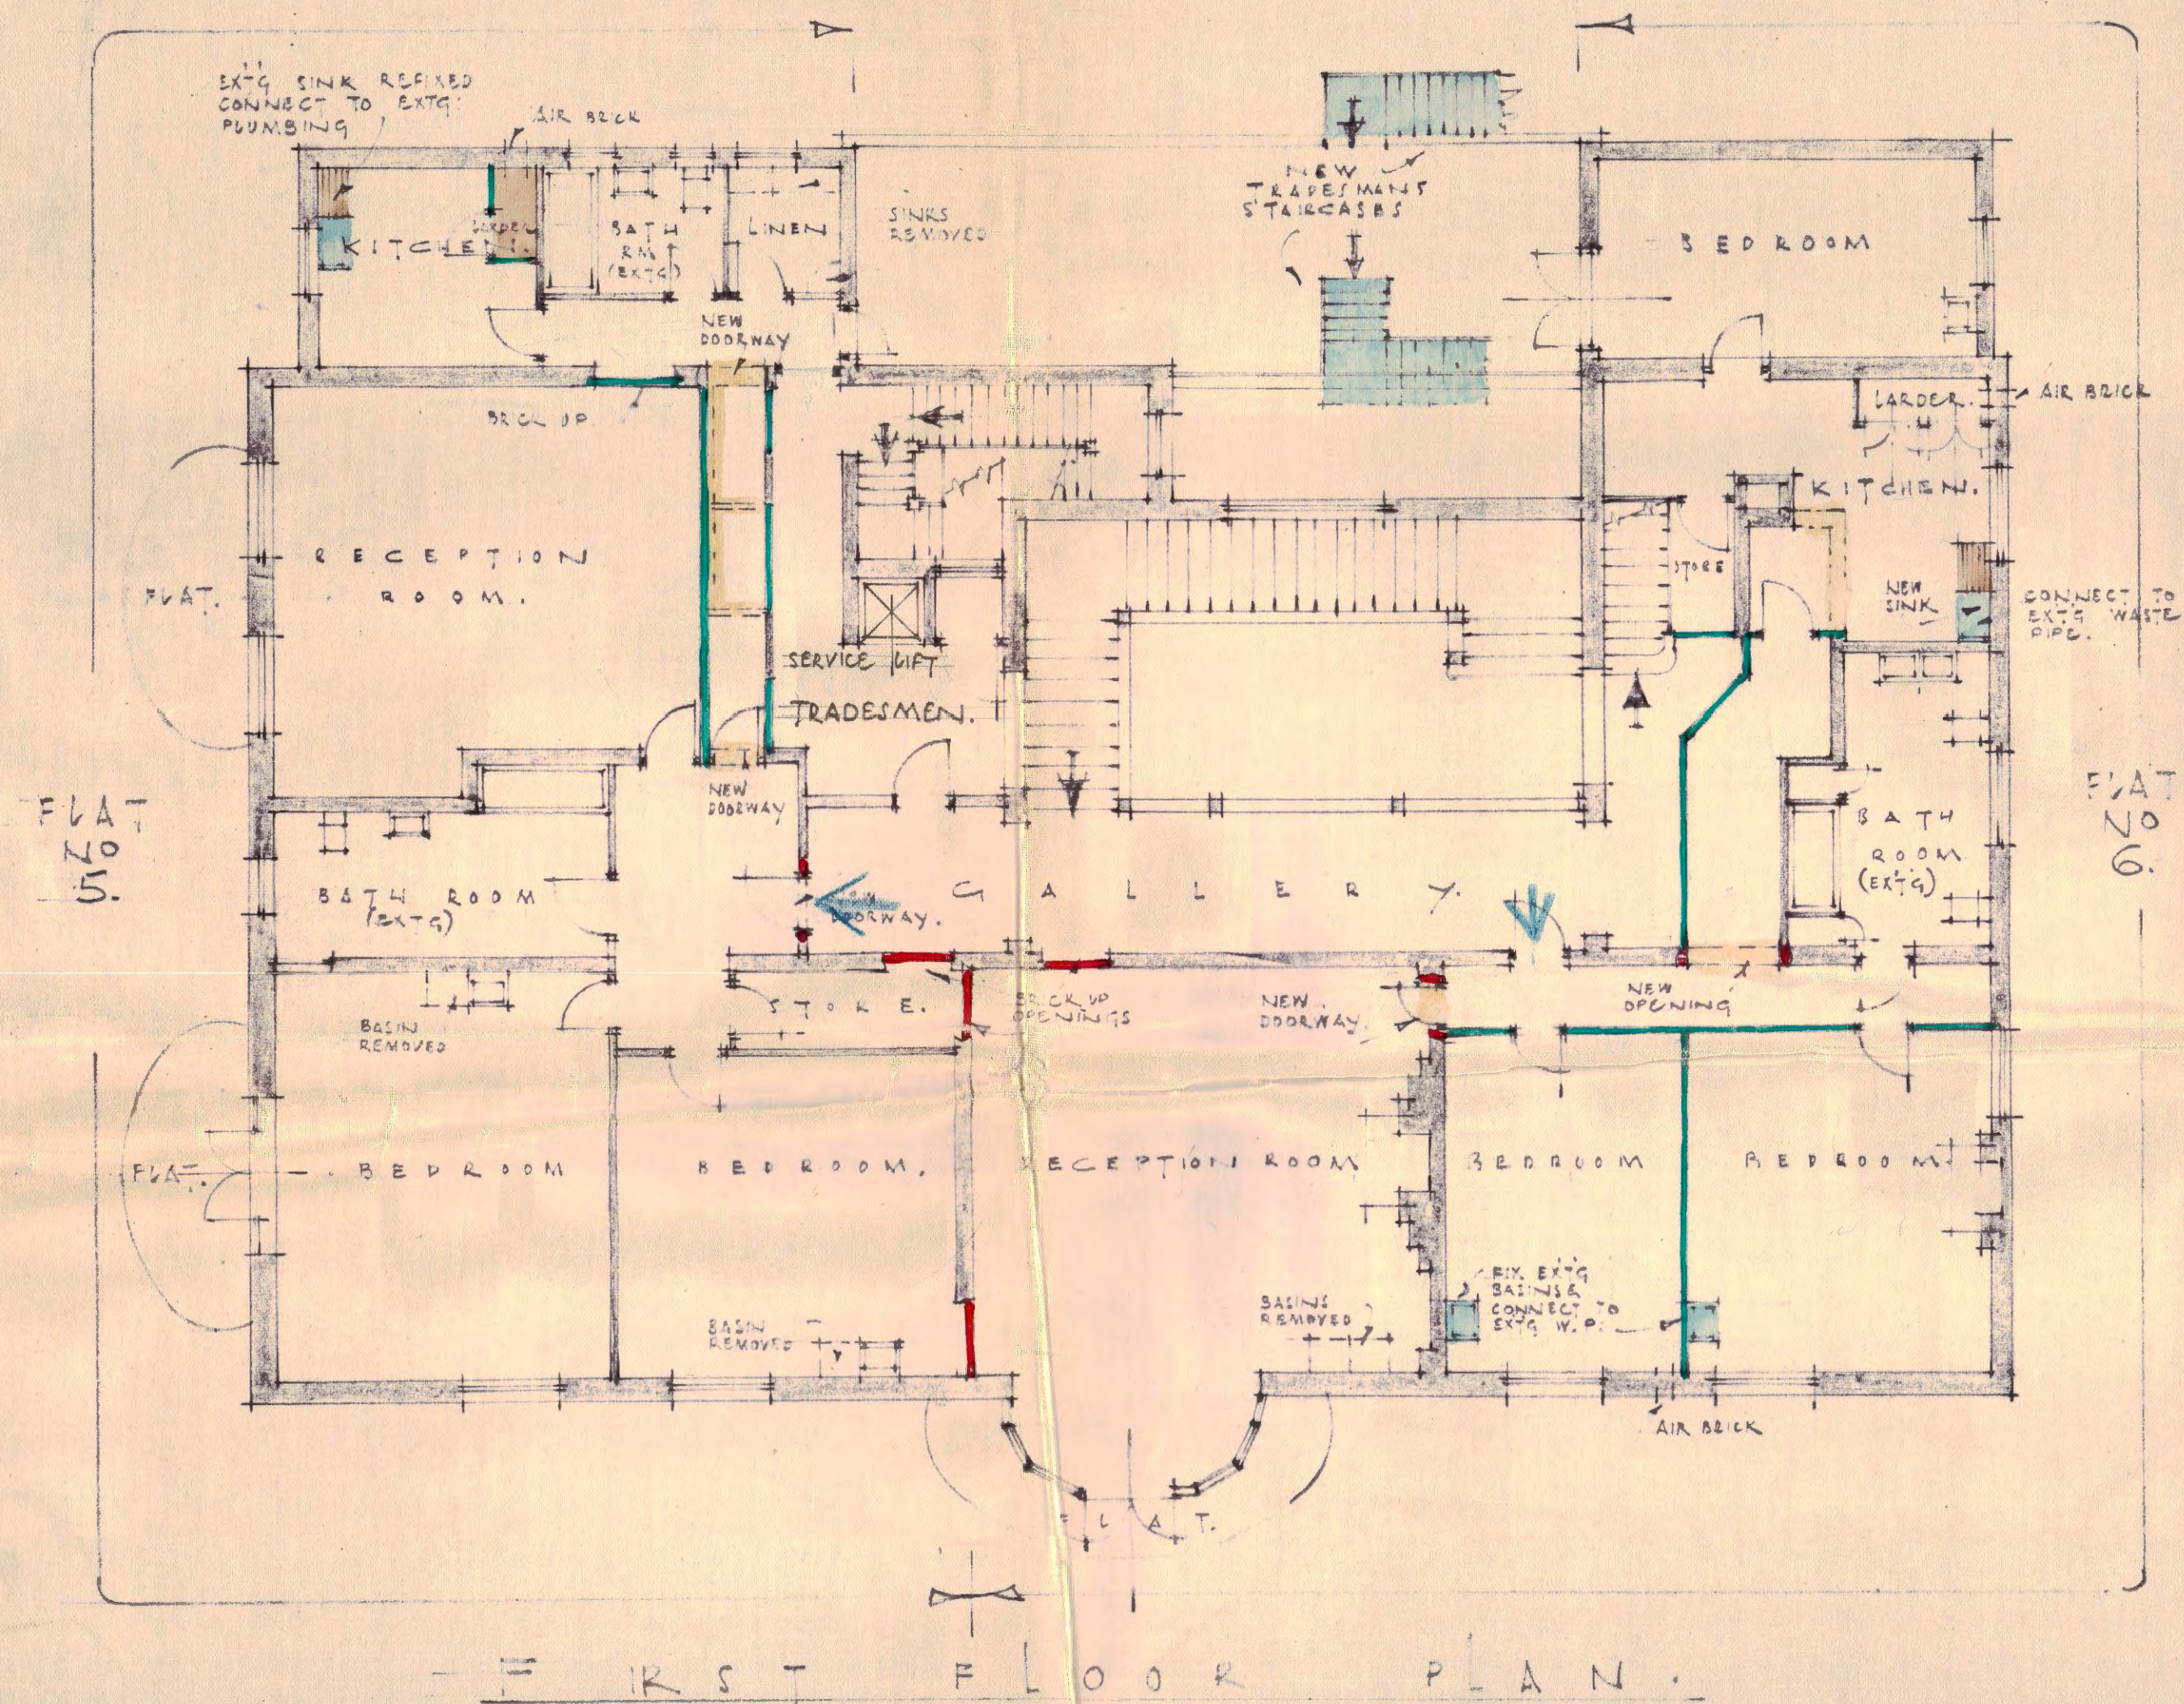


THIS DRAWING IS SUBJECT TO MODIFICATION
TO COMPLY WITH THE REGULATIONS OF ALL
AUTHORITIES' MATTERS IN CONFLICT TO BE
REFERRED TO THE ARCHITECTS.
CONTRACTORS MUST VERIFY ALL DIMENSIONS
AT THE JOB BEFORE COMMENCING ANY WORK
OR MAKING ANY SHOP DRAWINGS.

SPEEDAN TOWER
HAMPSTEAD.

P 20 P 25 ED CONVERSION
INTO FLATS.
(SCHEME A)

DRAWN BY <i>C. E.</i> ISSUED BY DATE <i>16-11-20.</i>	FIRST & SECOND FLOOR PLANS.	DRG. No. 1005 / 3 A SCALE <i>1/8" = 1'-0"</i>
NORTH & PARTNERS CHARTERED ARCHITECTS QUEEN ST CHAMBERS, MALDENHEAD, TEL. MALDEN 155.		
REVISIONS 1. <i>11.50</i>		

30' x 12'