


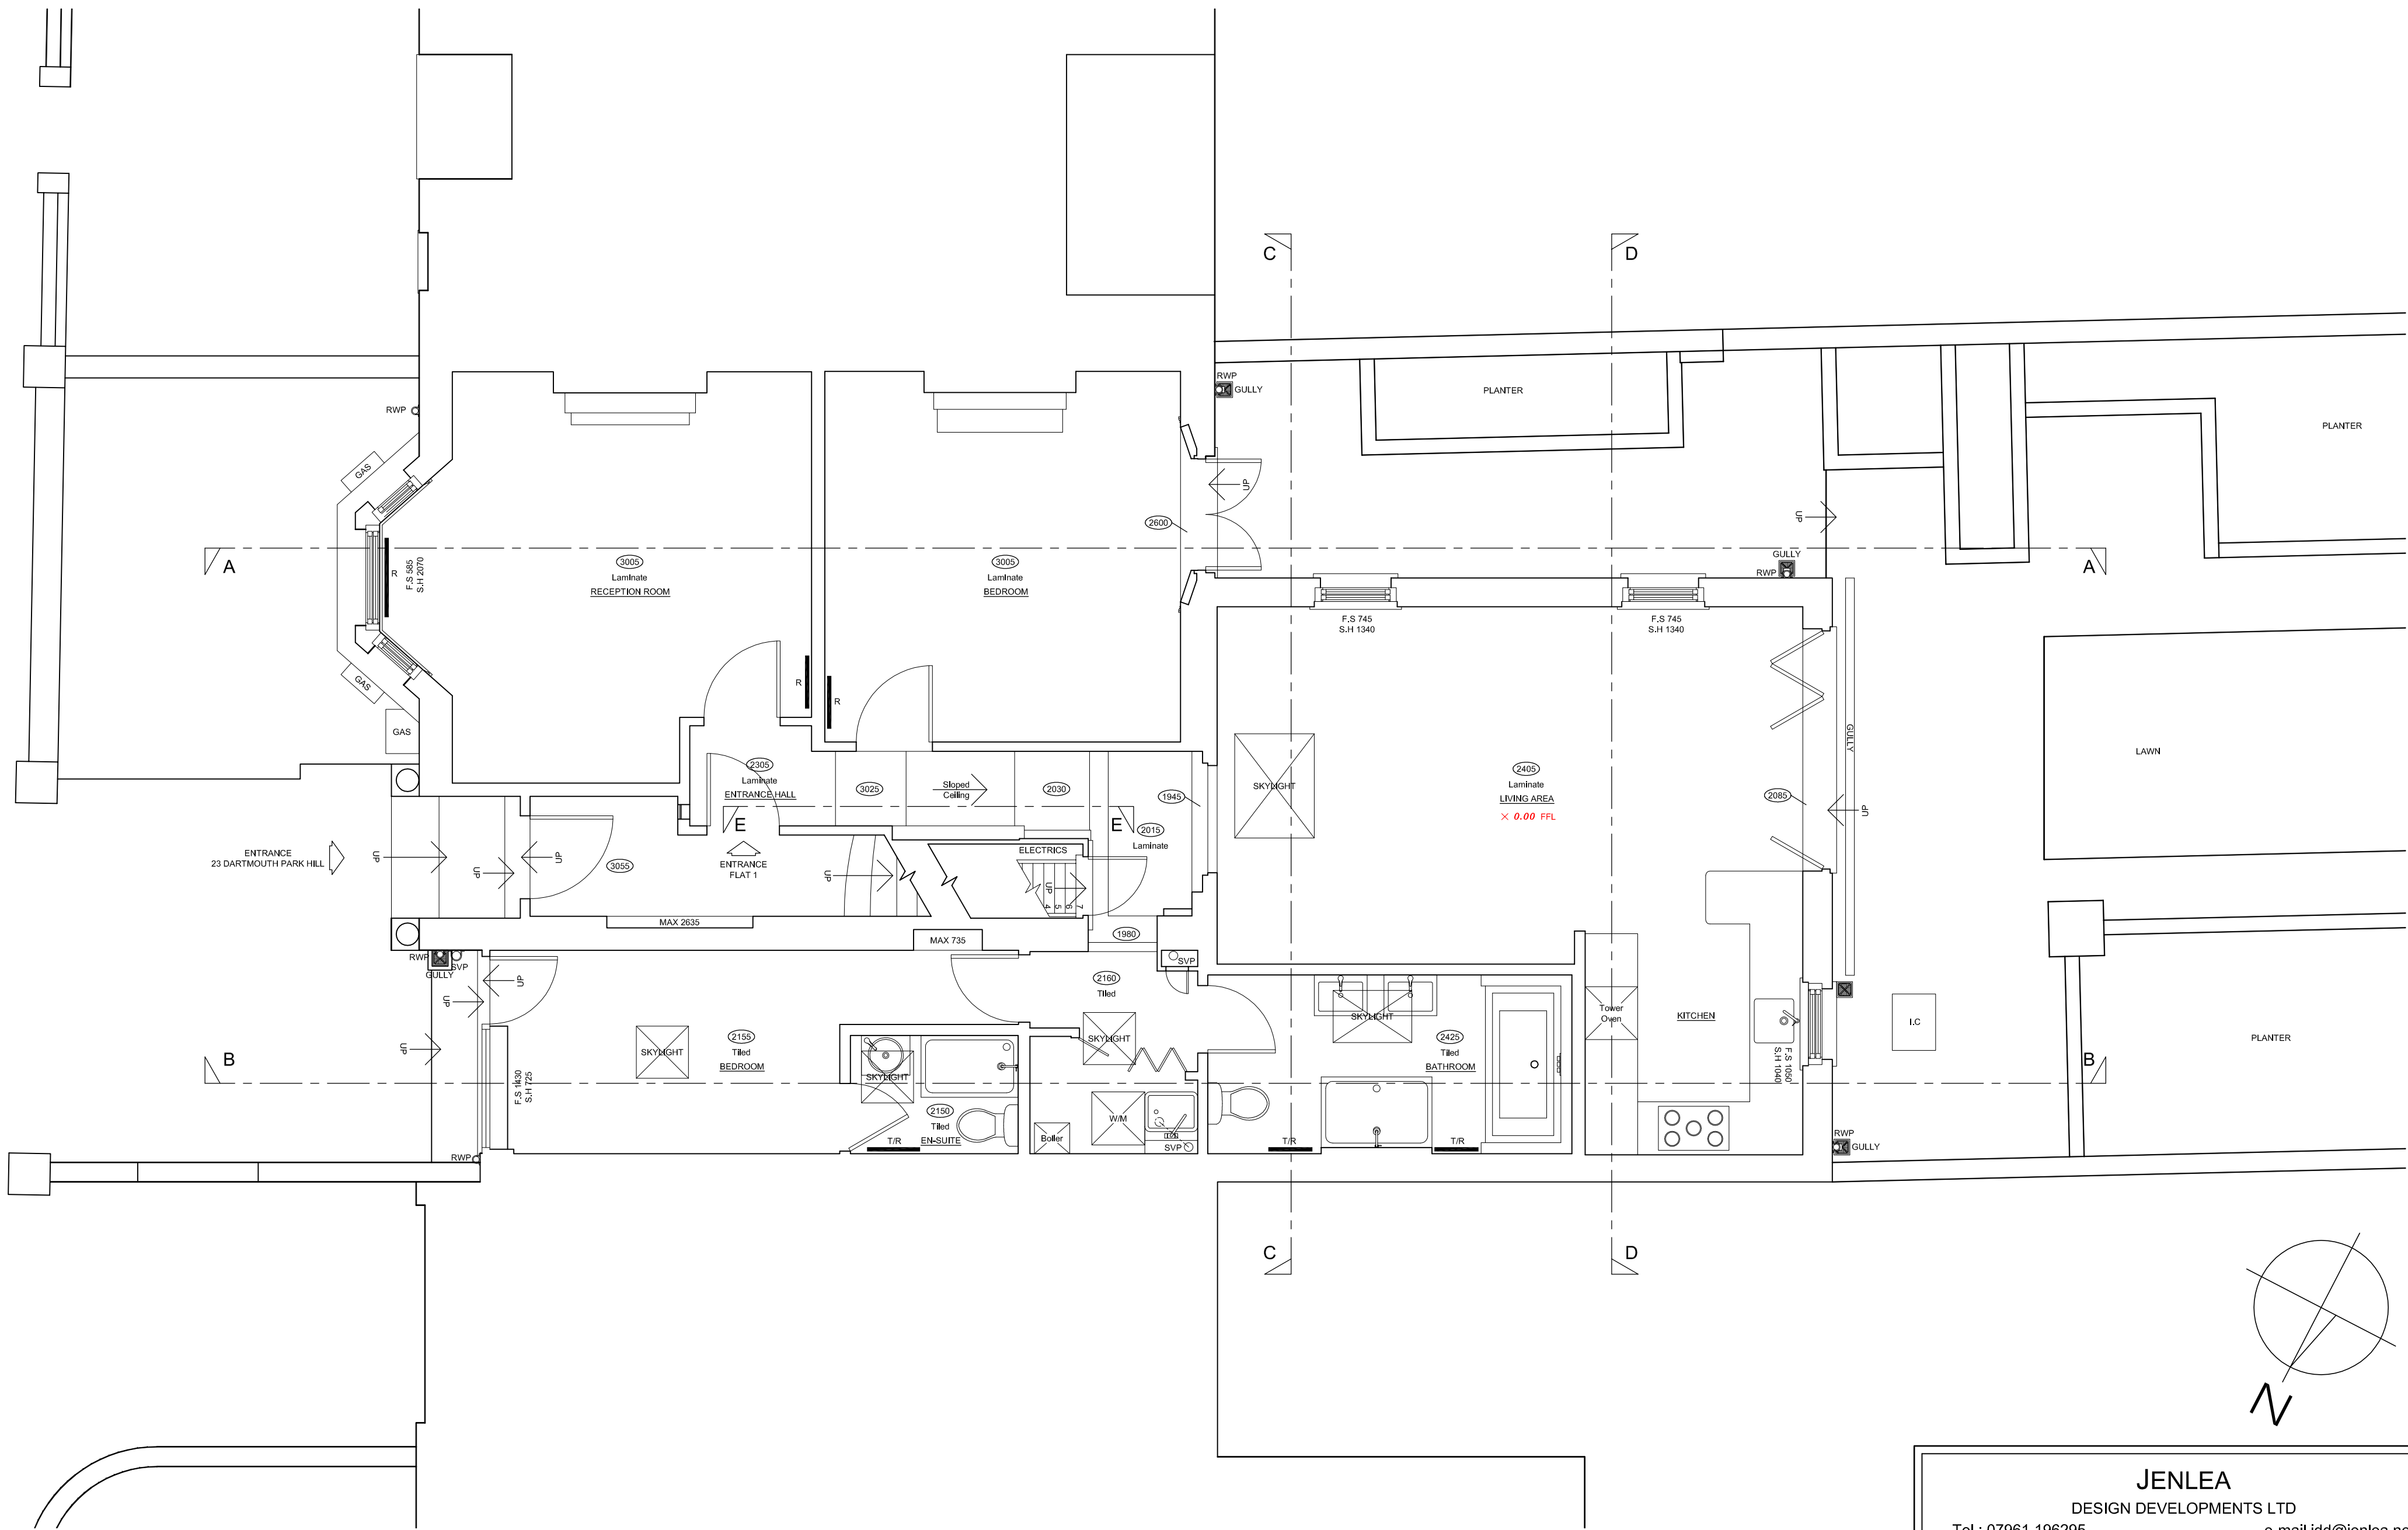


EXISTING GROUND FLOOR PLAN

SCALE 1:50 @ A2




JENLEA DESIGN DEVELOPMENTS LTD Tel : 07961 196295 e-mail jdd@jenlea.net		
CLIENT :	ARCHITECTURE FOR LONDON	
PROJECT :	23 DARTMOUTH PARK HILL, LONDON	
DESCRIPTION :	EXISTING GROUND FLOOR PLAN	
SCALE:	1 : 50 @ A2	DATE: AUGUST 2019
REF/DWG NO:	JDD/DPH-E2	DRAWN BY: JDD
	REVISION NO:	REVISION DATE:

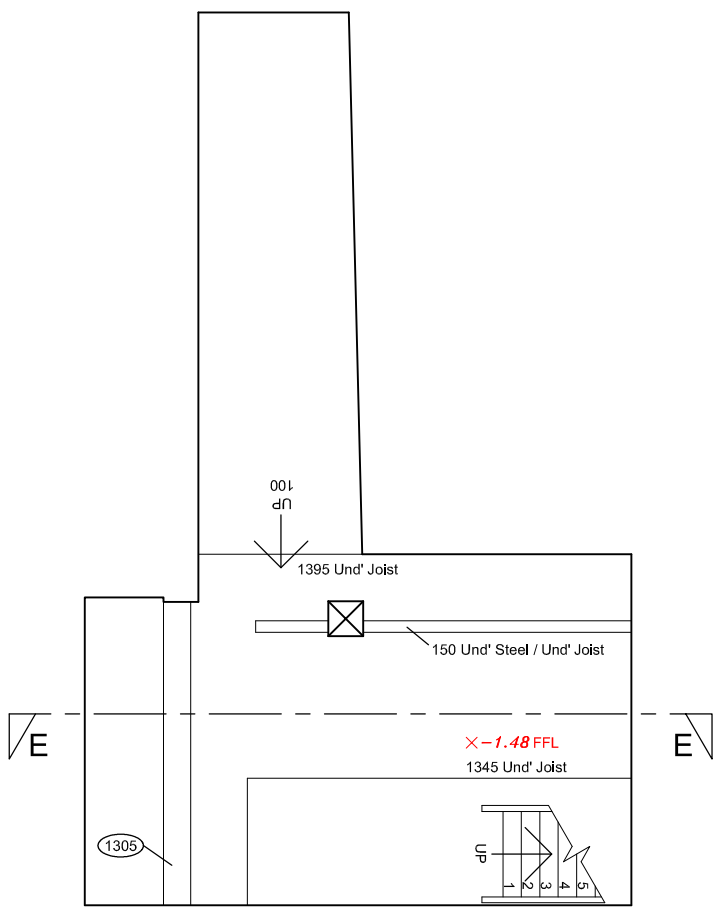


EXISTING BASEMENT FLOOR PLAN

SCALE 1:50 @ A2

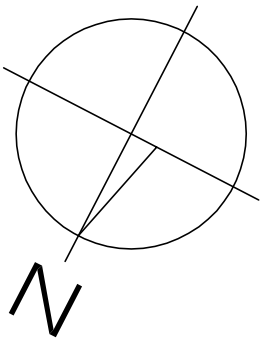

JENLEA DESIGN DEVELOPMENTS LTD Tel : 07961 196295 e-mail jdd@jenlea.net		
CLIENT : ARCHITECTURE FOR LONDON		PROJECT : 23 DARTMOUTH PARK HILL, LONDON
DESCRIPTION : EXISTING BASEMENT FLOOR PLAN		
SCALE: 1 : 50 @ A2	DATE: AUGUST 2019	DRAWN BY: JDD
REF/DWG NO: JDD/DPH-E1	REVISION NO:	REVISION DATE:

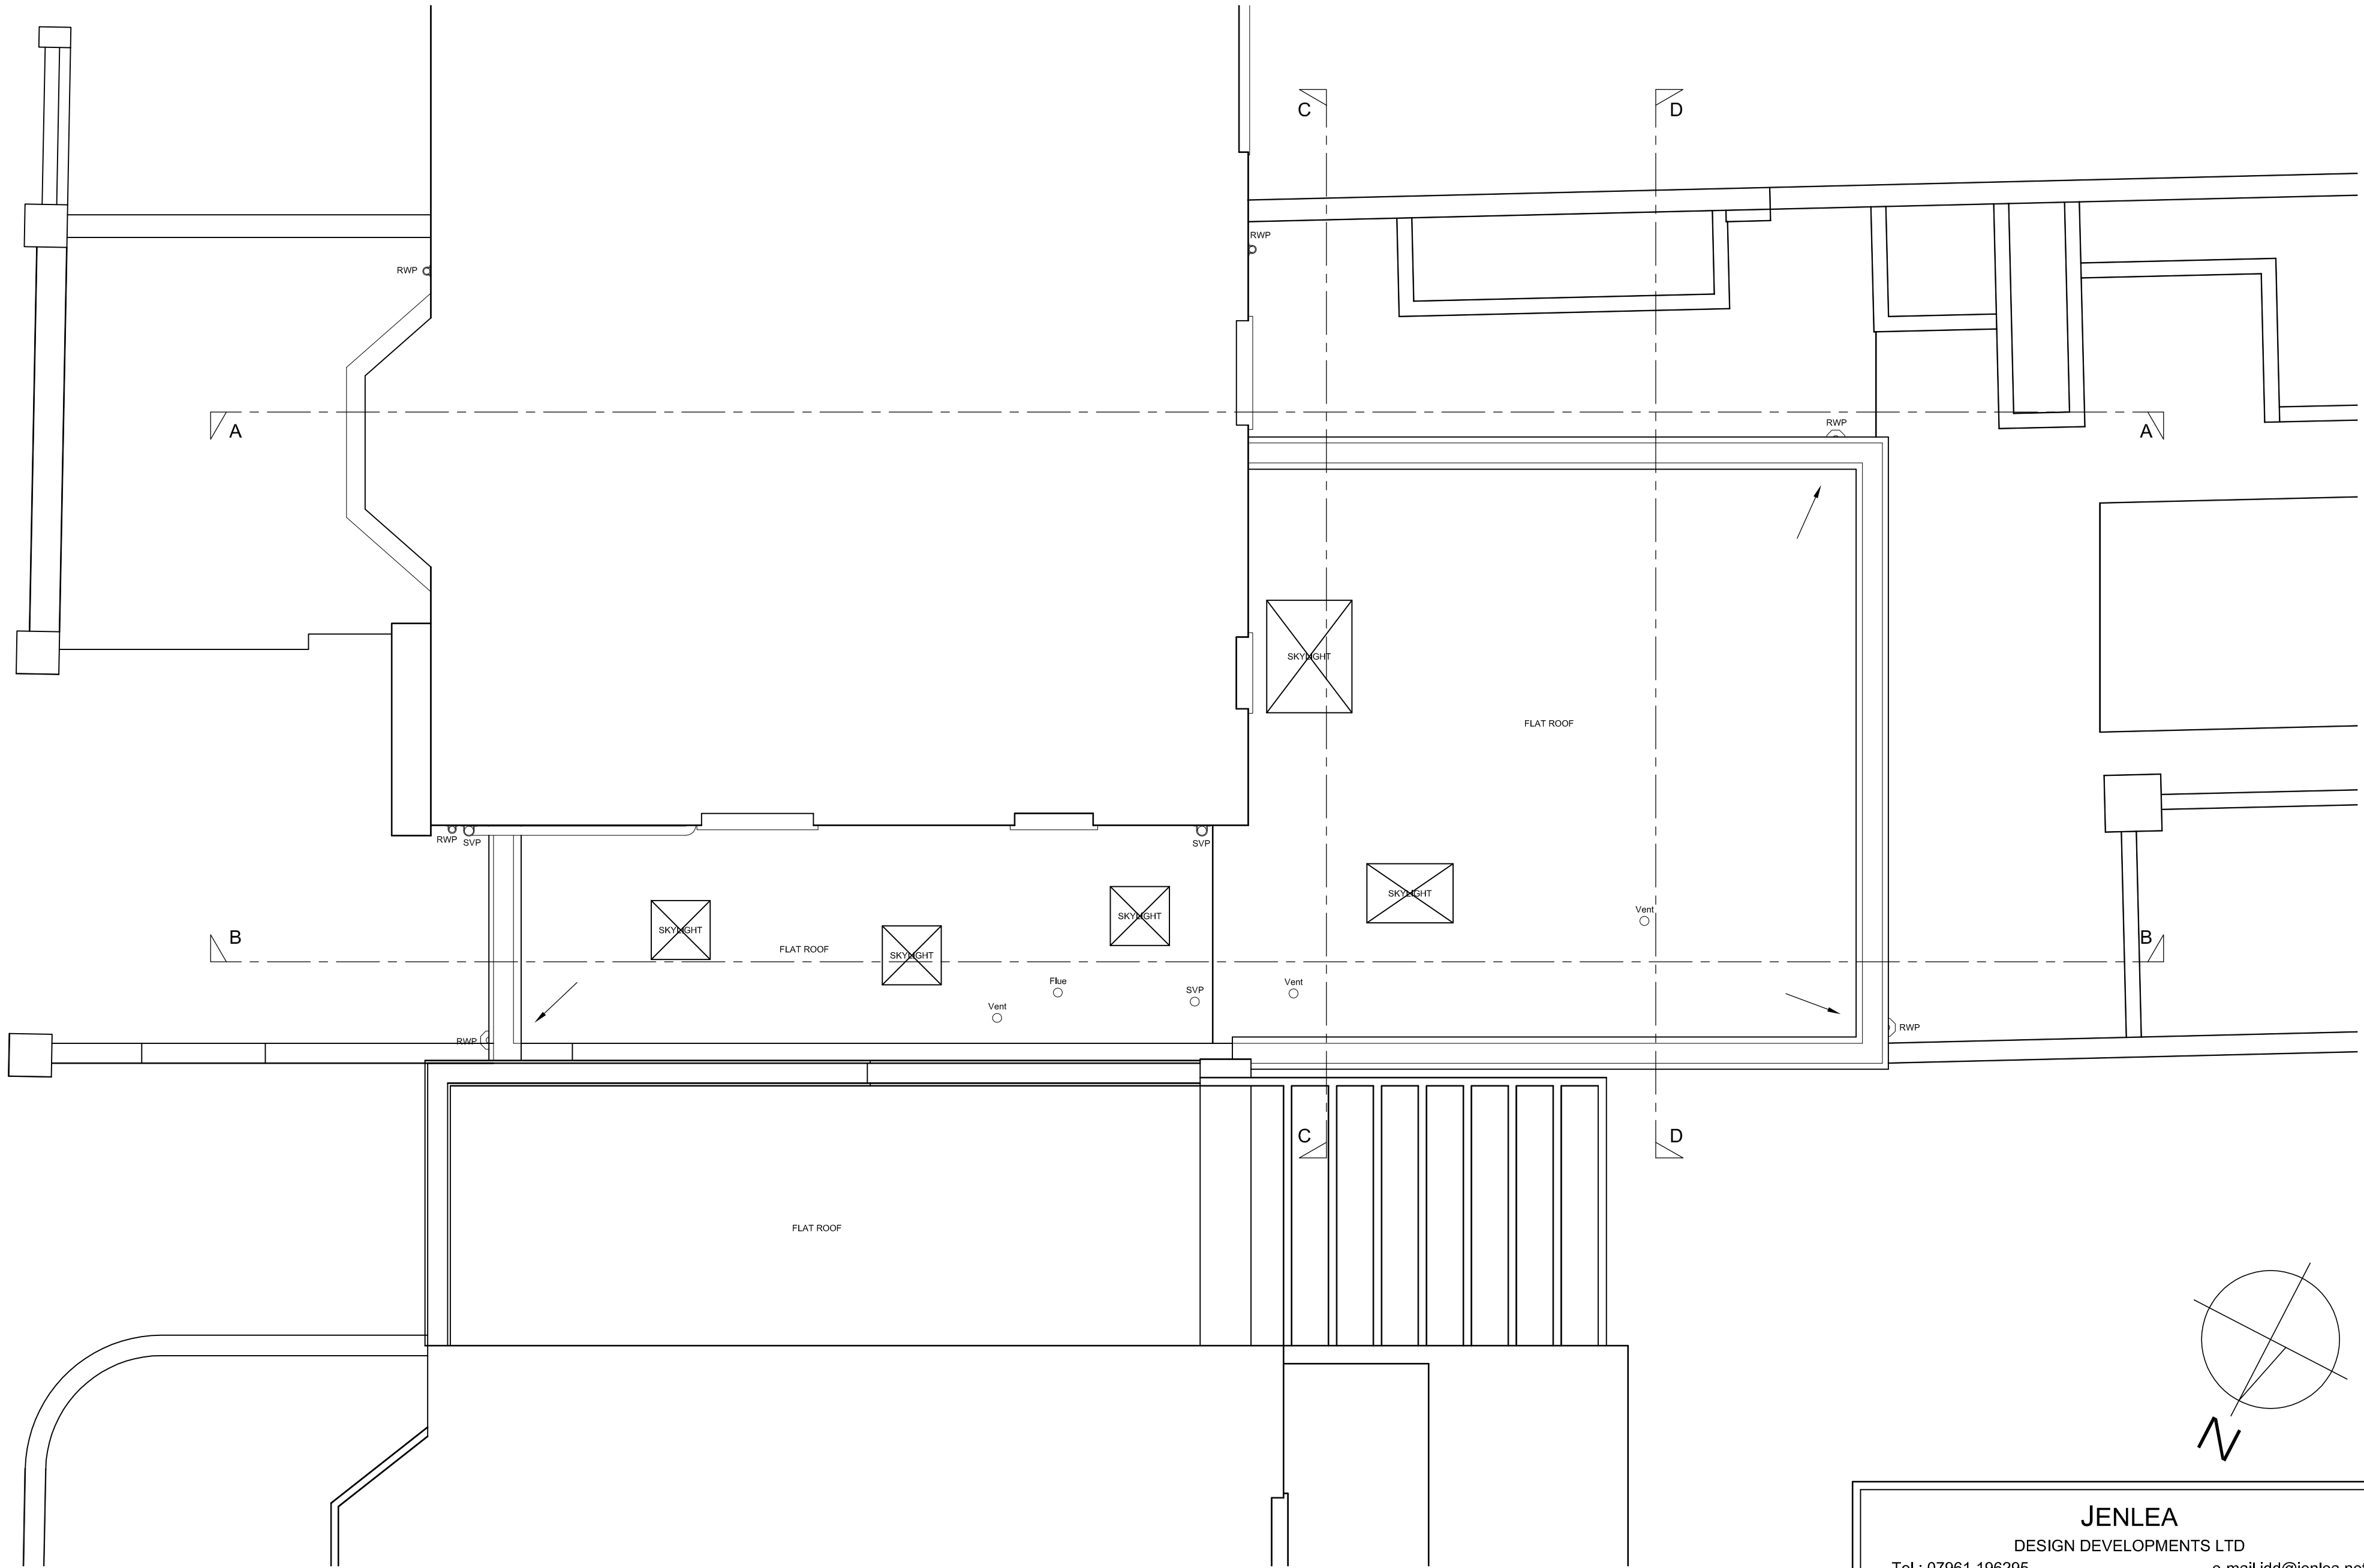

EXISTING ROOF FLOOR PLAN

SCALE 1:50 @ A2



JENLEA DESIGN DEVELOPMENTS LTD Tel : 07961 196295 e-mail jdd@jenlea.net		
CLIENT : ARCHITECTURE FOR LONDON		PROJECT : 23 DARTMOUTH PARK HILL, LONDON
DESCRIPTION : EXISTING ROOF PLAN		
SCALE: 1 : 50 @ A2	DATE: AUGUST 2019	DRAWN BY: JDD
REF/DWG NO: JDD/DPH-E3	REVISION NO:	REVISION DATE:




EXISTING FRONT ELEVATION

SCALE 1:50 @ A2



JENLEA DESIGN DEVELOPMENTS LTD Tel : 07961 196295 e-mail jdd@jenlea.net		
CLIENT : ARCHITECTURE FOR LONDON		PROJECT : 23 DARTMOUTH PARK HILL, LONDON
DESCRIPTION : EXISTING FRONT ELEVATION		
SCALE: 1 : 50 @ A2	DATE: AUGUST 2019	DRAWN BY: JDD
REF/DWG NO: JDD/DPH-E4	REVISION NO:	REVISION DATE:

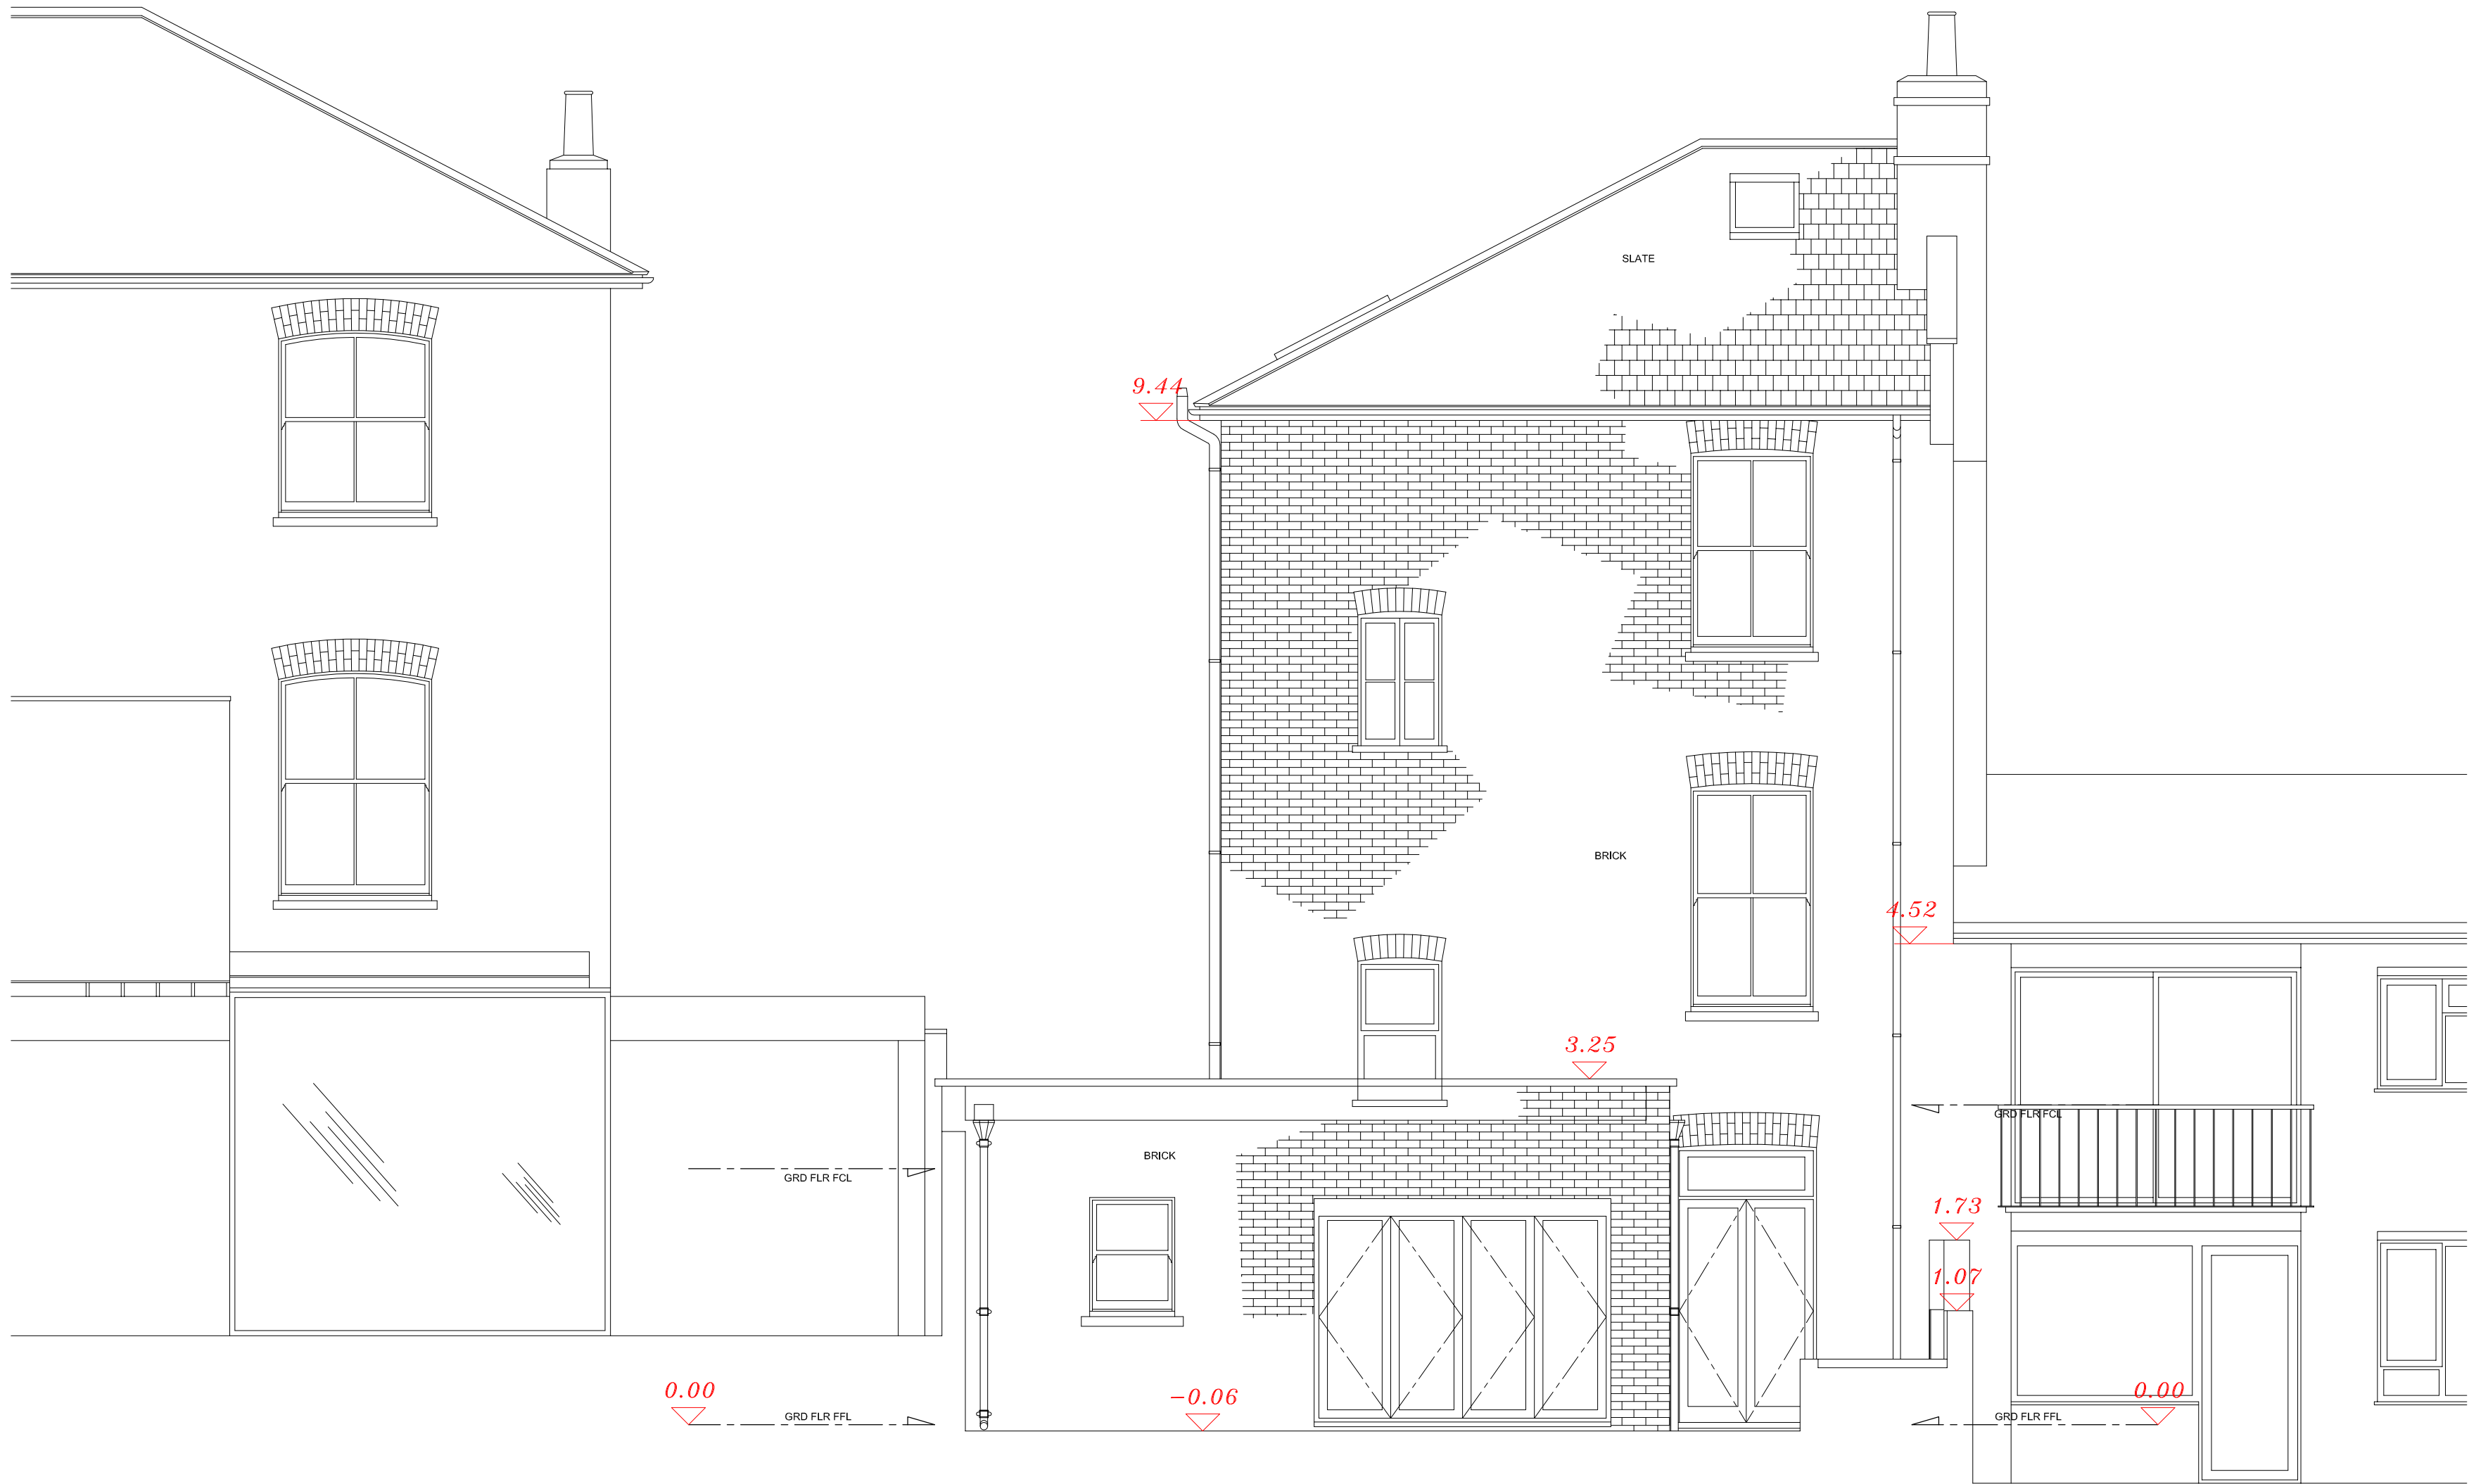


EXISTING REAR ELEVATION

SCALE 1:50 @ A2



JENLEA DESIGN DEVELOPMENTS LTD Tel : 07961 196295 e-mail jdd@jenlea.net		
CLIENT : ARCHITECTURE FOR LONDON		PROJECT : 23 DARTMOUTH PARK HILL, LONDON
DESCRIPTION : EXISTING REAR ELEVATION		
SCALE: 1 : 50 @ A2	DATE: AUGUST 2019	DRAWN BY: JDD
REF/DWG NO: JDD/DPH-E5	REVISION NO:	REVISION DATE:

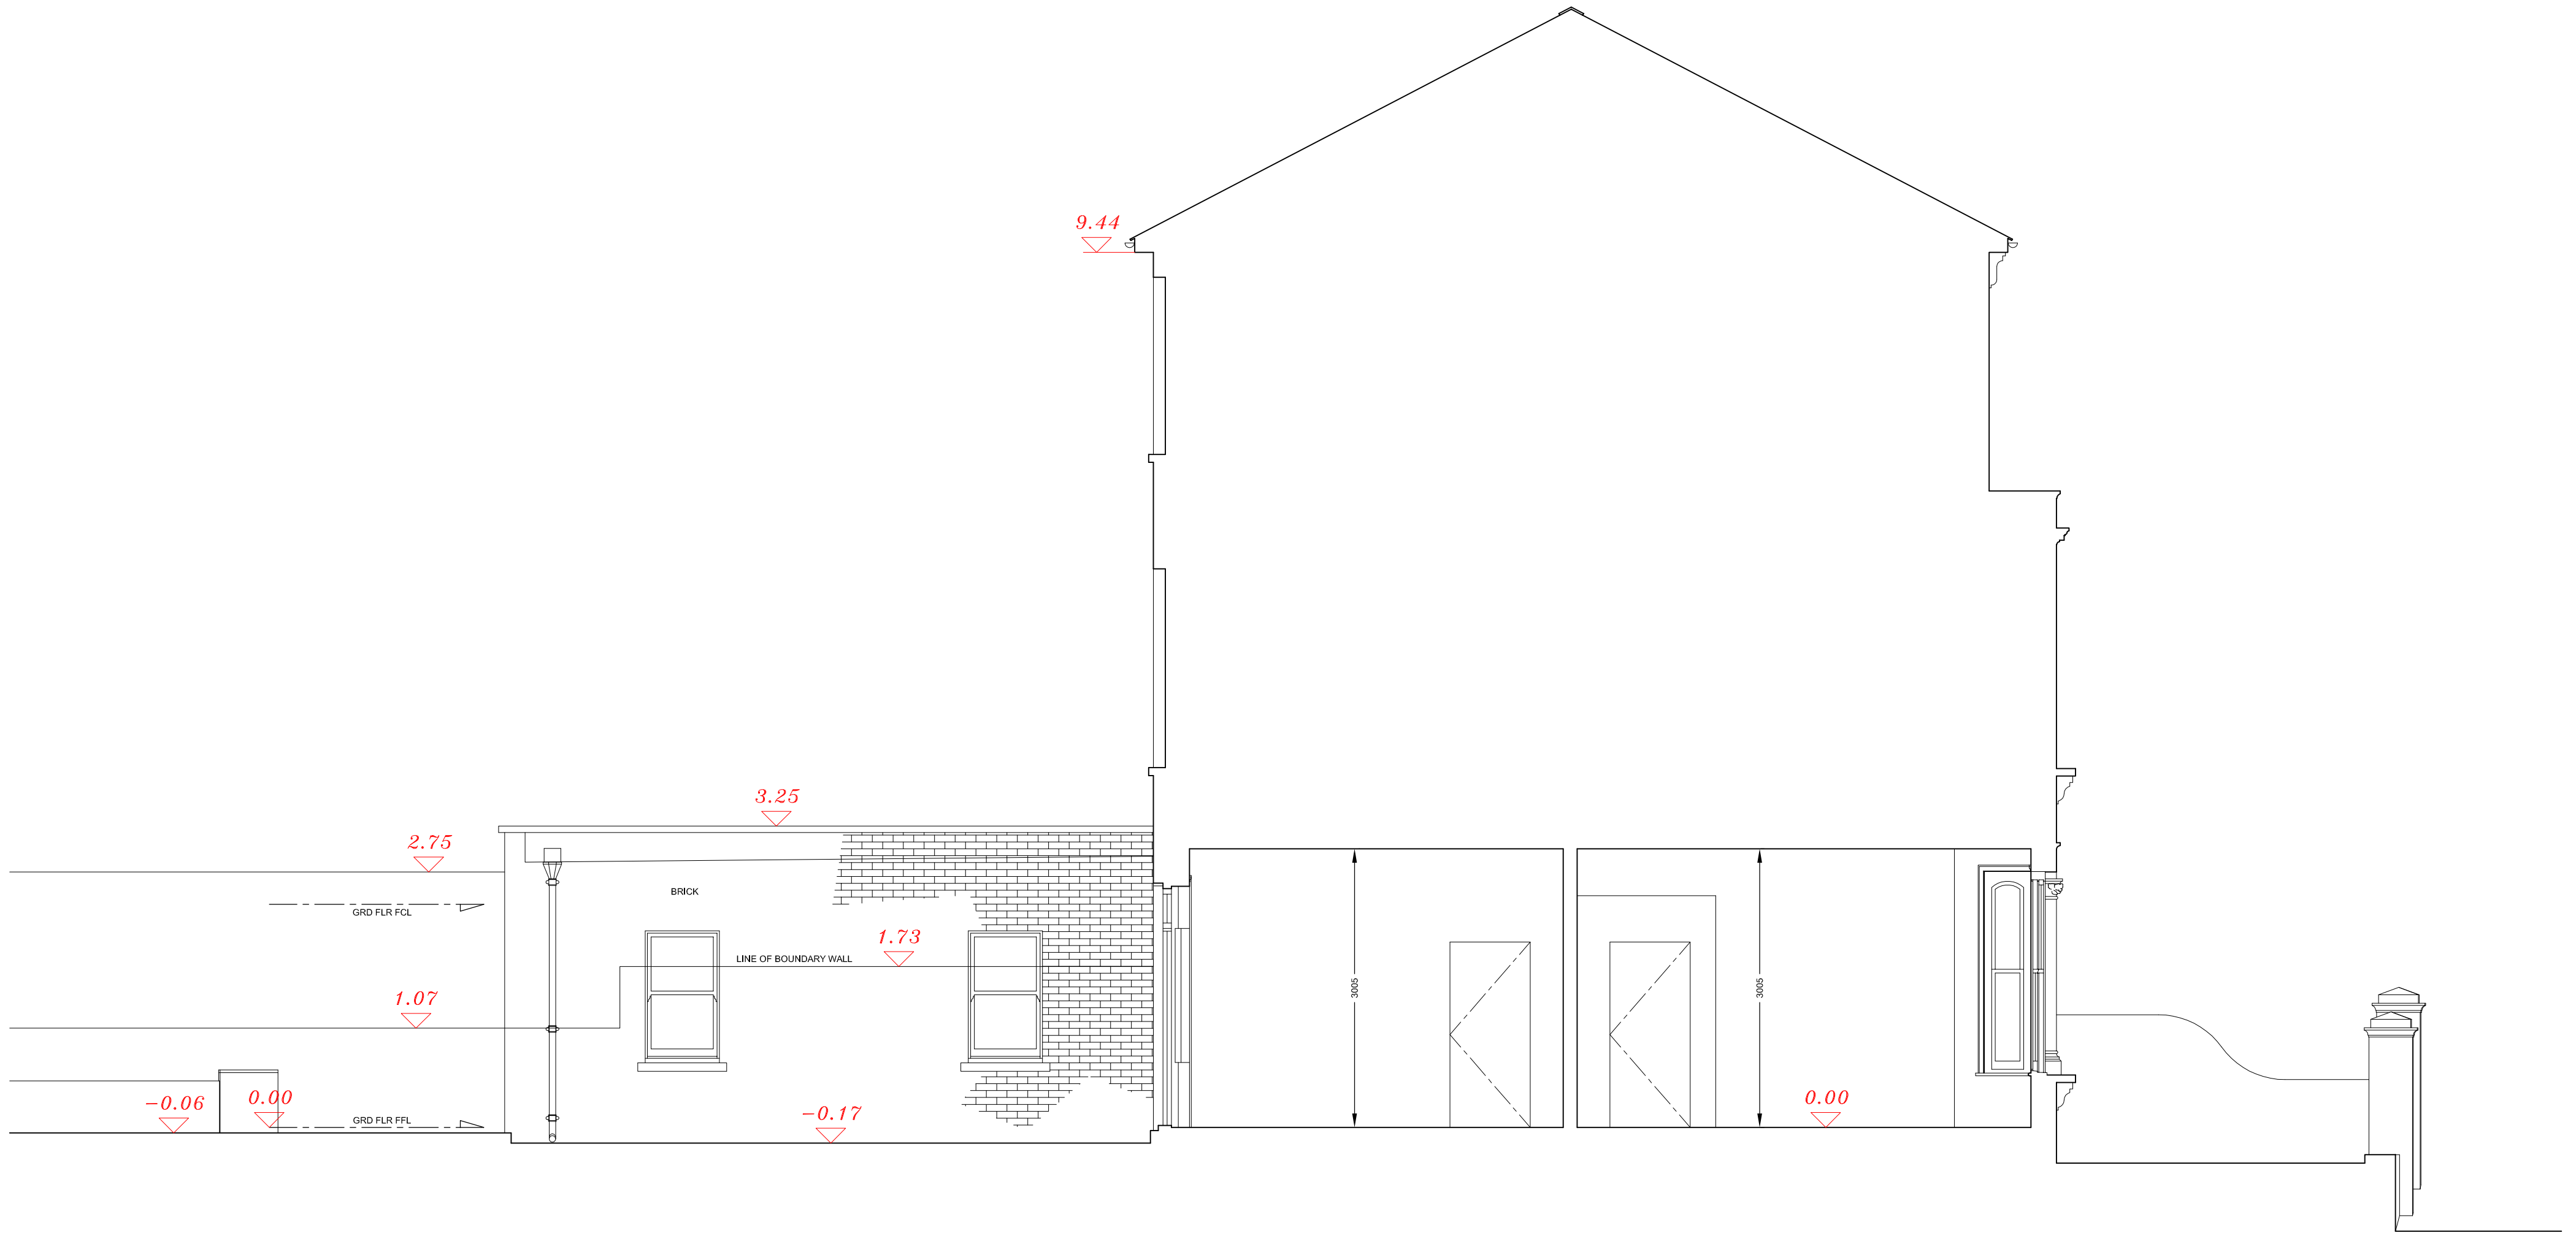

EXISTING SECTION A - A

SCALE 1:50 @ A2



JENLEA DESIGN DEVELOPMENTS LTD Tel : 07961 196295 e-mail jdd@jenlea.net		
CLIENT : ARCHITECTURE FOR LONDON		PROJECT : 23 DARTMOUTH PARK HILL, LONDON
DESCRIPTION : EXISTING SECTION A - A		
SCALE: 1 : 50 @ A2	DATE: AUGUST 2019	DRAWN BY: JDD
REF/DWG NO: JDD/DPH-E6	REVISION NO:	REVISION DATE:




EXISTING SECTION B - B

SCALE 1:50 @ A2



JENLEA DESIGN DEVELOPMENTS LTD Tel : 07961 196295 e-mail jdd@jenlea.net		
CLIENT : ARCHITECTURE FOR LONDON		PROJECT : 23 DARTMOUTH PARK HILL, LONDON
DESCRIPTION : EXISTING SECTION B - B		
SCALE: 1 : 50 @ A2	DATE: AUGUST 2019	DRAWN BY: JDD
REF/DWG NO: JDD/DPH-E7	REVISION NO:	REVISION DATE:

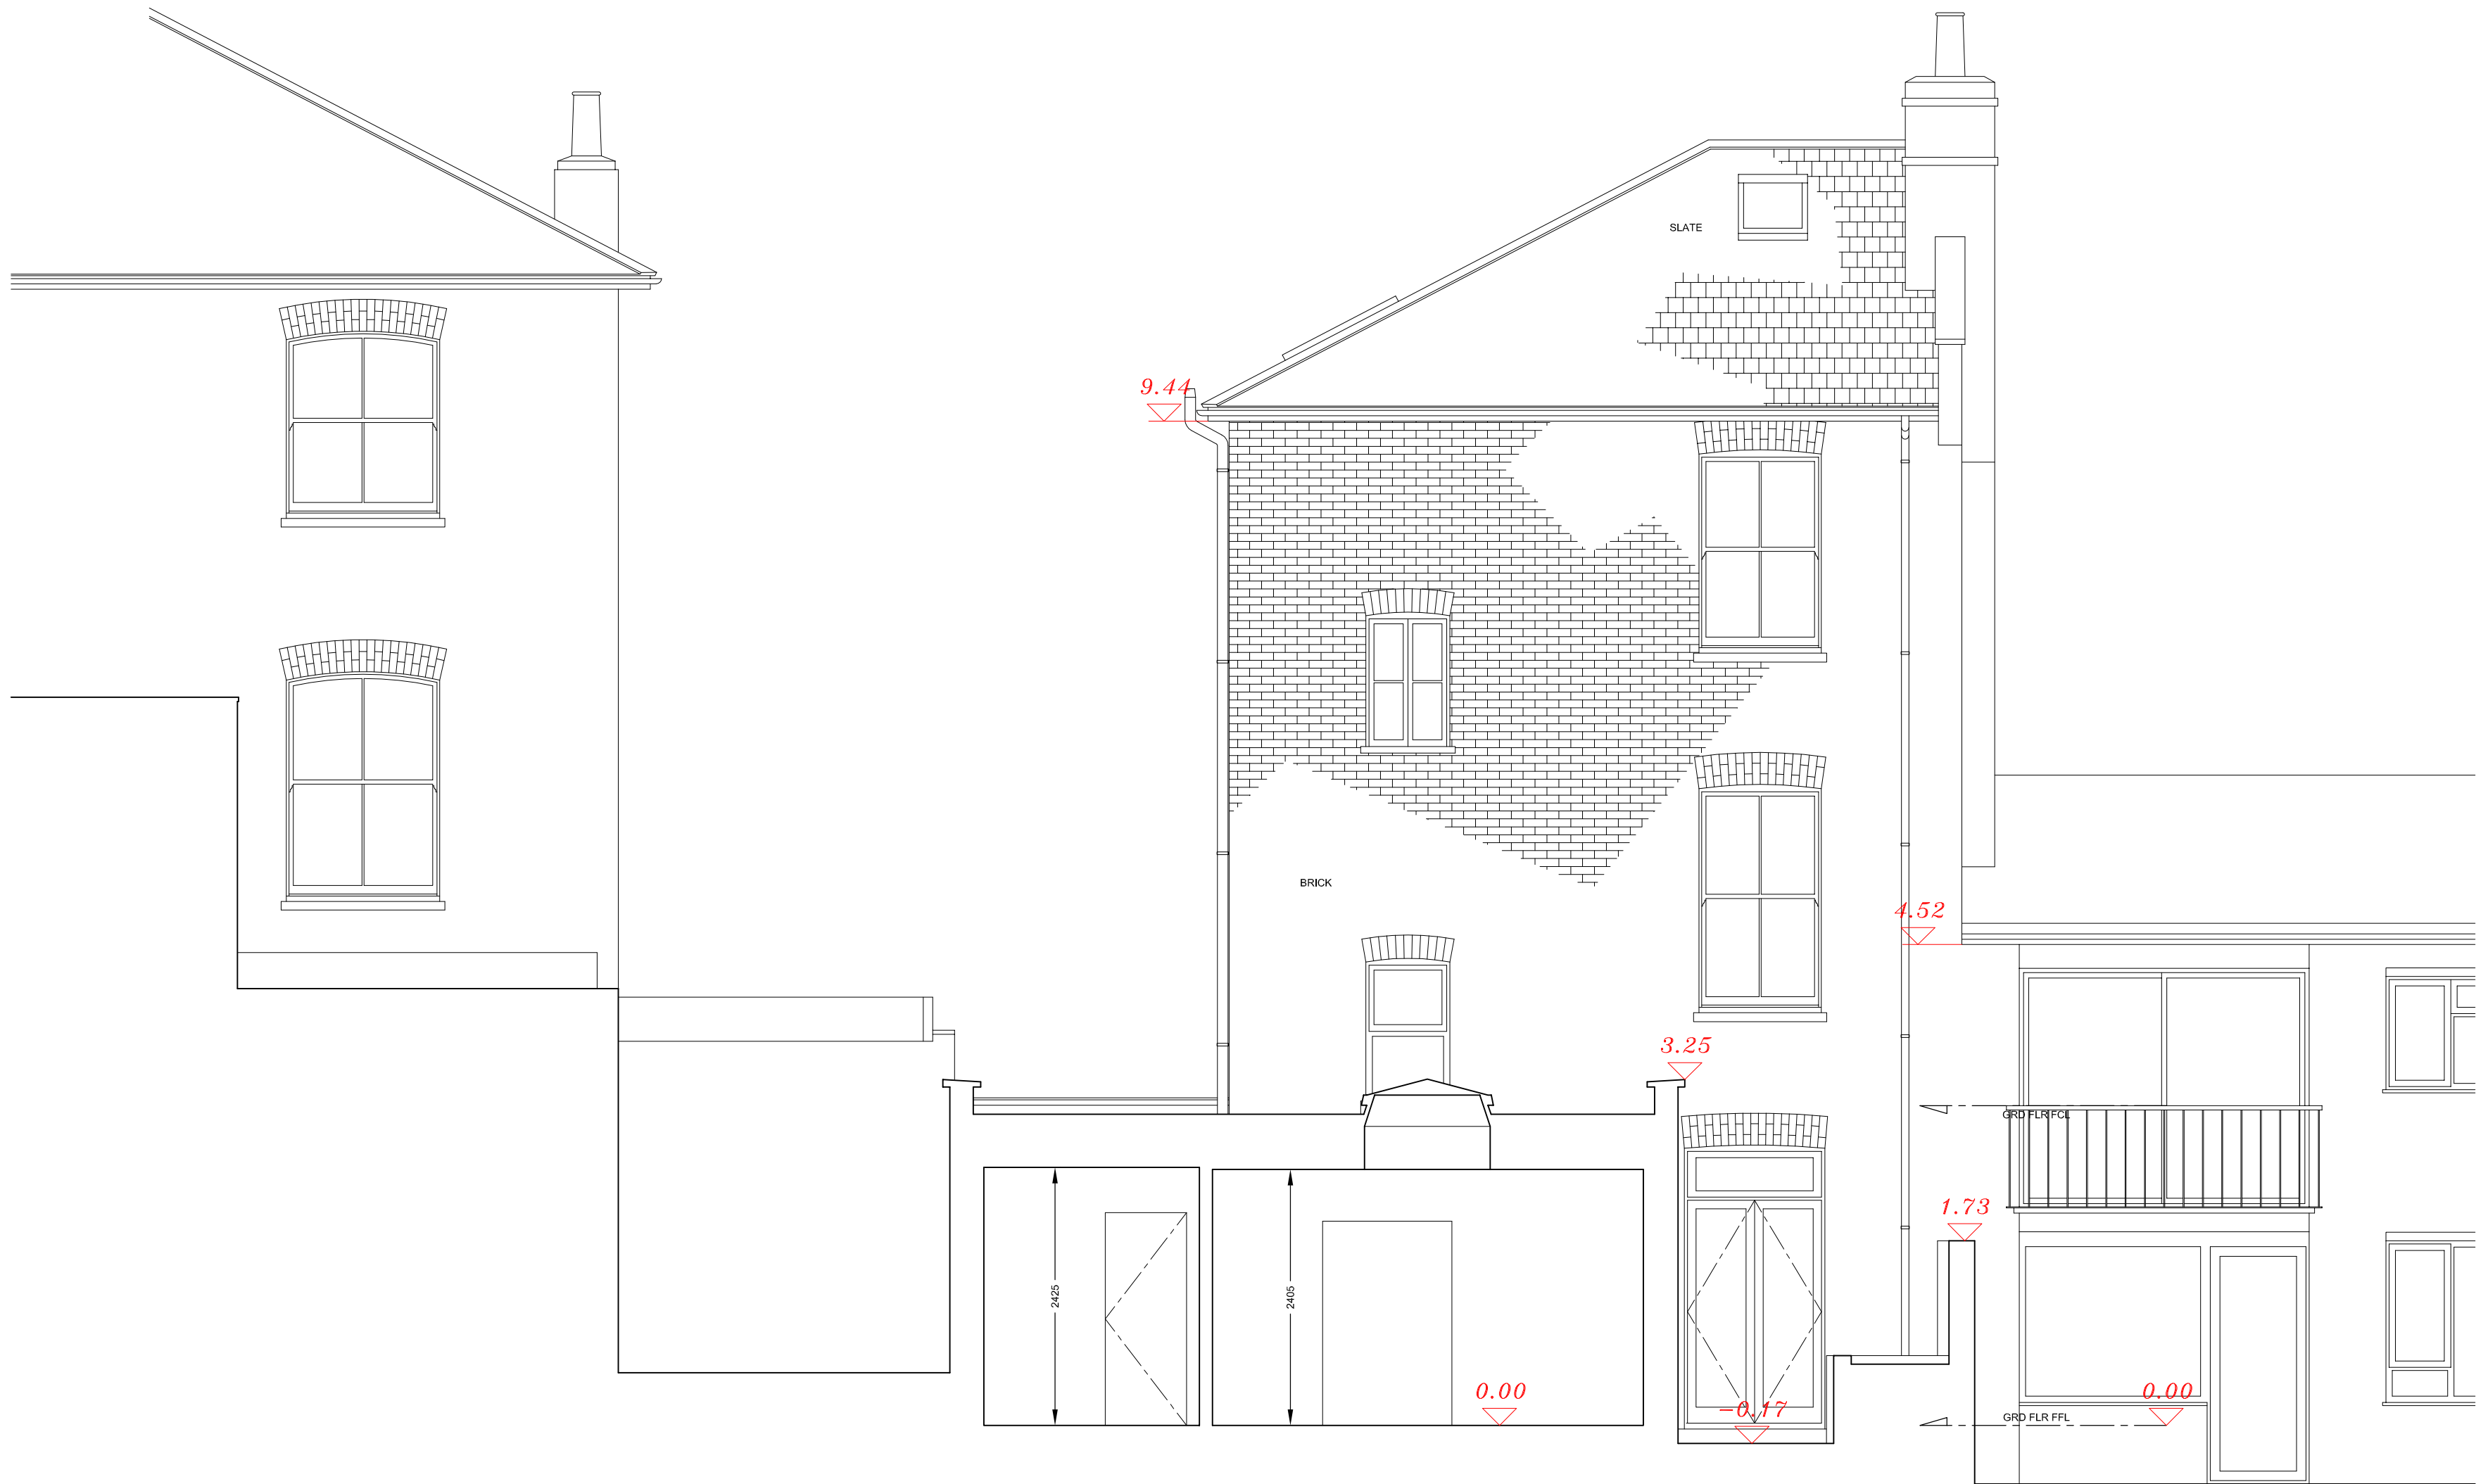


EXISTING SECTION C - C


SCALE 1:50 @ A2



JENLEA DESIGN DEVELOPMENTS LTD Tel : 07961 196295 e-mail jdd@jenlea.net		
CLIENT : ARCHITECTURE FOR LONDON	PROJECT : 23 DARTMOUTH PARK HILL, LONDON	
DESCRIPTION : EXISTING SECTION C - C		
SCALE: 1 : 50 @ A2	DATE: AUGUST 2019	DRAWN BY: JDD
REF/DWG NO: JDD/DPH-E8	REVISION NO:	REVISION DATE:

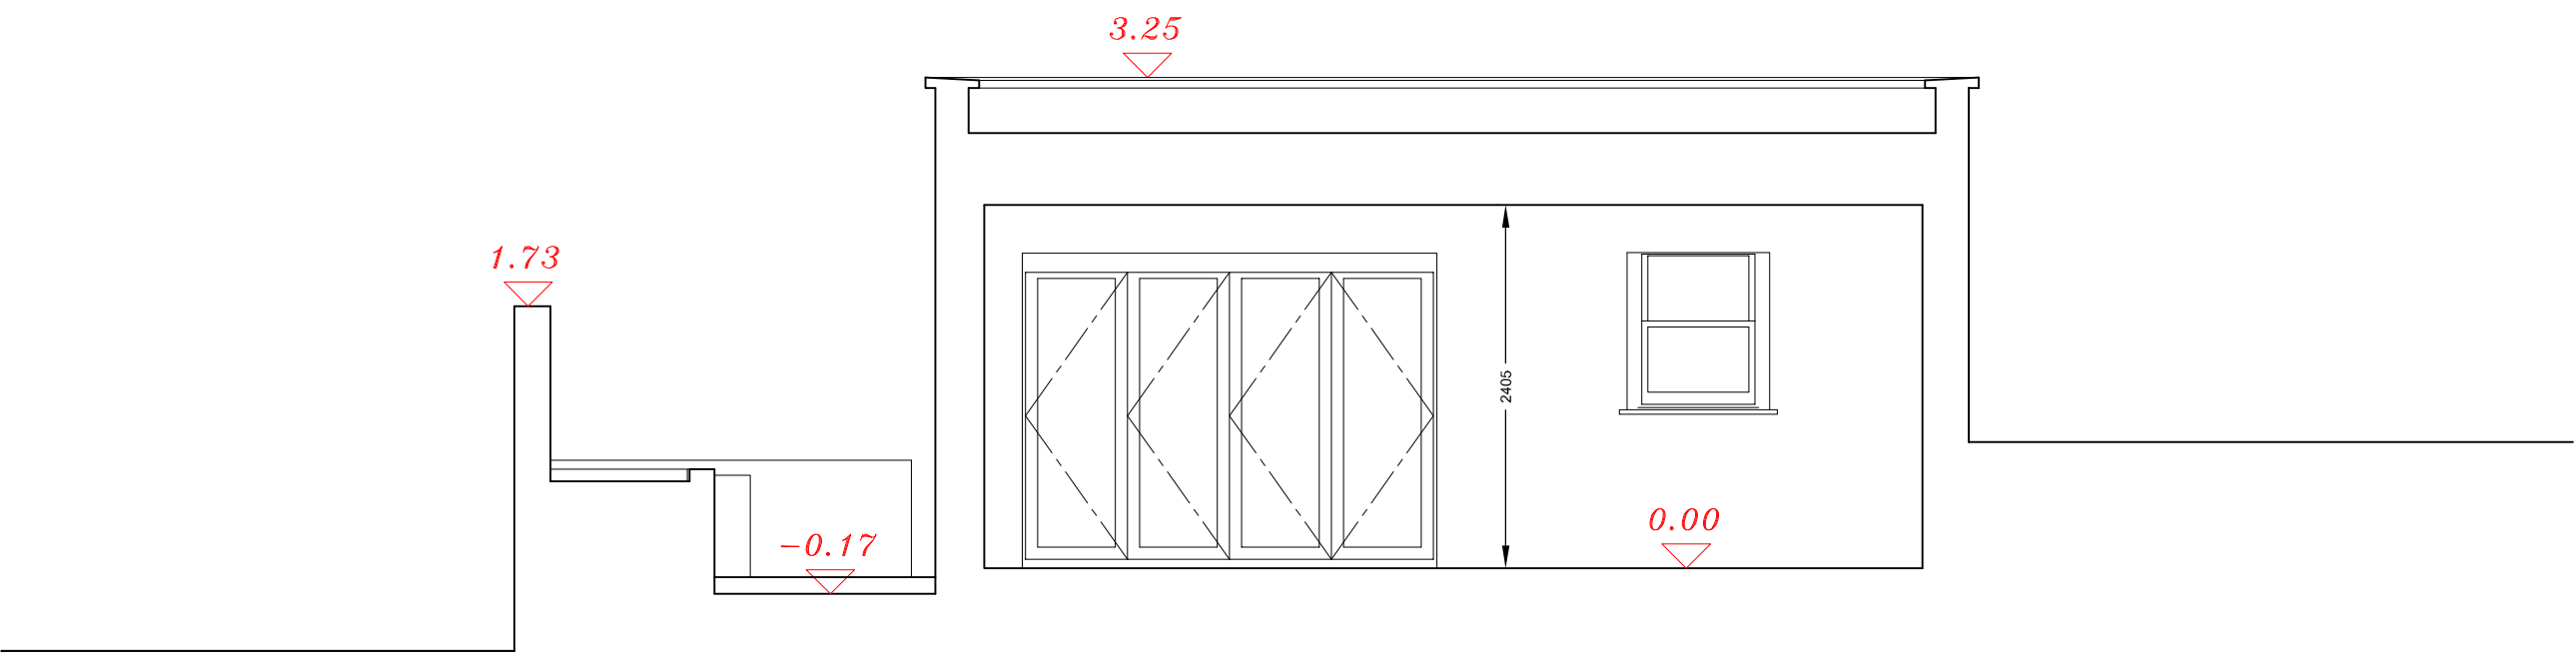

EXISTING SECTION D - D

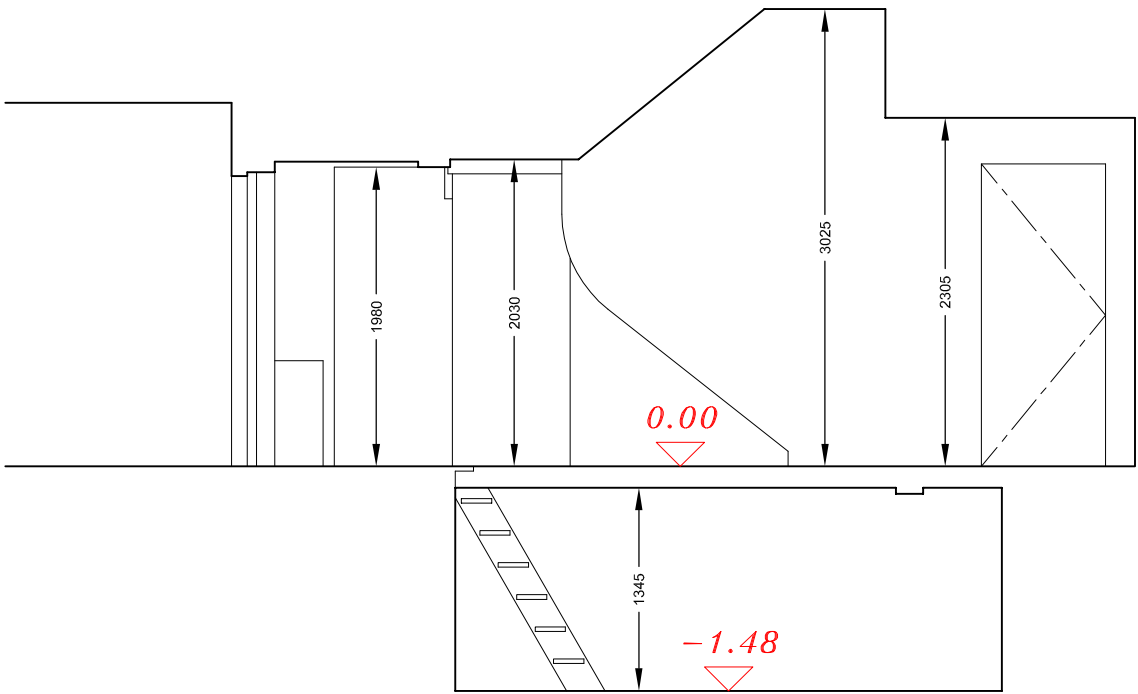

EXISTING SECTION E - E

SCALE 1:50 @ A2



JENLEA DESIGN DEVELOPMENTS LTD Tel : 07961 196295 e-mail jdd@jenlea.net		
CLIENT : ARCHITECTURE FOR LONDON		PROJECT : 23 DARTMOUTH PARK HILL, LONDON
DESCRIPTION : EXISTING SECTIONS D - D & E - E		
SCALE: 1 : 50 @ A2	DATE: AUGUST 2019	DRAWN BY: JDD
REF/DWG NO: JDD/DPH-E9	REVISION NO:	REVISION DATE: