

FLAT 3, 13 ELSWORTHY TERRACE, NW3 3DR

LOCATED IN ELSWORTHY CONSERVATION AREA, CAMDEN
PLANNING APPLICATION: FOR 2 ENLARGED DORMER WINDOWS




SITE PLAN - SCALE 1:500



FRONT ELEVATION - ELSWORTHY TERRACE

CONTENTS:

- 01 - TITLE, LOCATION, SITE PLAN + CONTENTS
- 02 - Existing Ground & First Floor Plans
- 03 - Existing Second Floor, Third Floor & Roof Plans
- 04 - Existing Elevations
- 05 - Existing Sections
- 06 - Photographs
- 10 - Proposed Ground & First Floor Plans
- 11 - Proposed Second Floor, Third Floor & Roof Plans
- 12 - Proposed Elevations
- 13 - Proposed Sections

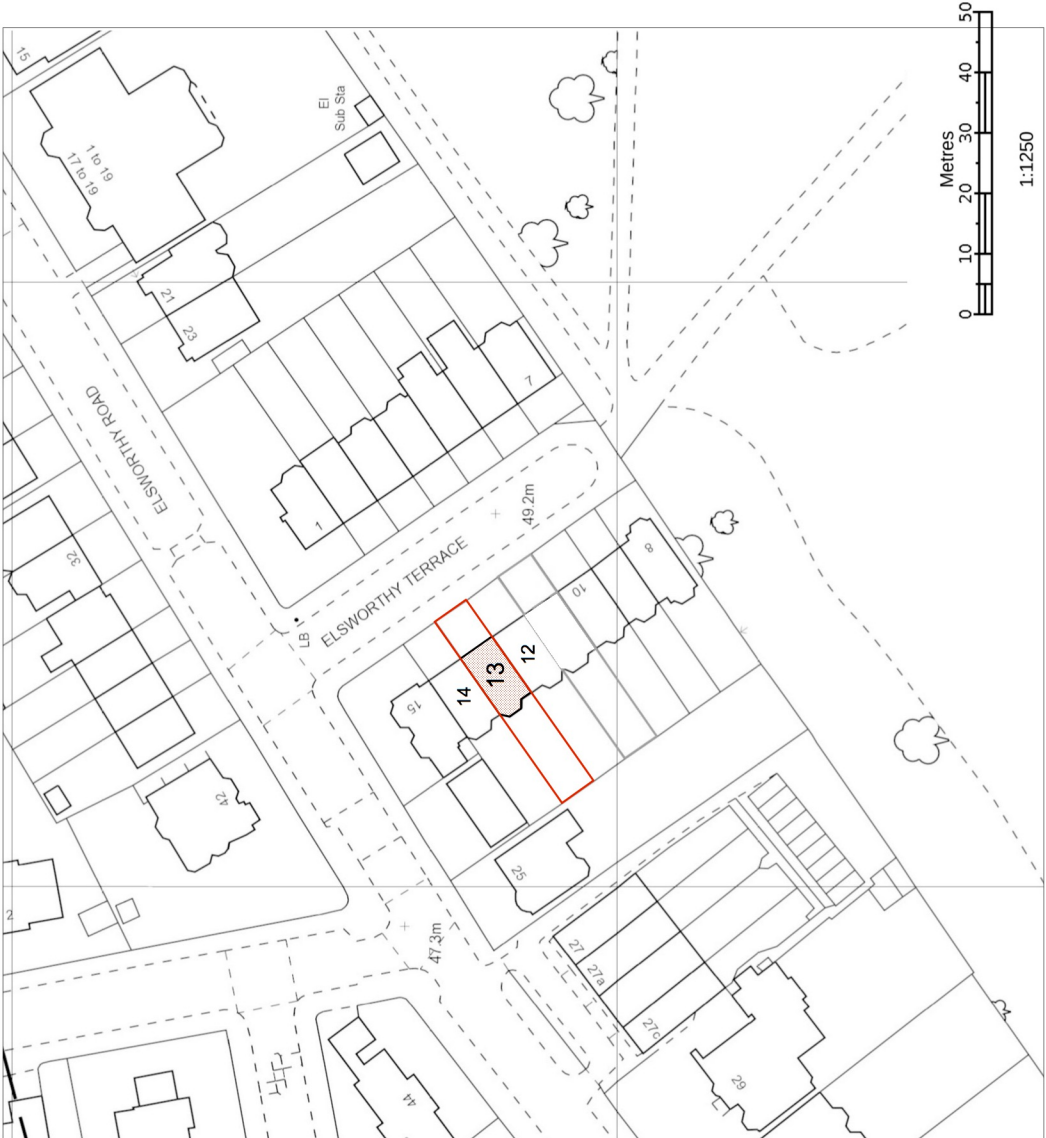

LOCATION PLAN - SCALE 1:1250

DRAWING STATUS		A1	
PLANNING			
DRAWING NOTES			
1. This drawing is copyright of Powell Tuck Associates (PTA) and must not be reproduced without PTA permission. All rights reserved.			
2. Do not scale from this drawing. All Dimensions on this drawing are marked in millimetres unless otherwise stated.			
3. This drawing should be read in conjunction with PTA specifications/ schedules and structural, mechanical and electrical drawings/ specifications. Any discrepancies found should be referred immediately to PTA.			
4. This drawing should be removed immediately from currency once superseded by a revised issue.			
5. Contractors, sub-contractors and suppliers must verify all dimensions on site prior to commencing any works or fabrication/shop drawings.			
REV	DESCRIPTION	DATE	GM NAME
P1	PRE PLANNING Issue	28/11/19	GM NAME
Powell Tuck Associates Architecture 6 Stamford Brook Road, London, W6 0XH Phone +44 (0)20 8749 7700 Design Fax +44 (0)20 8749 8737			
PROJECT TITLE			
FLAT 3 13 ELSWORTHY TERRACE LONDON NW3 3DR			
DRAWN	GM	CHECKED	AS
DATE	19.11.19	SCALE	AS SHOWN
DRAWING TITLE			
TITLE LOCATION + SITE PLANS			
JOB NO.	DRAWING NO.	001	P1
2587			