
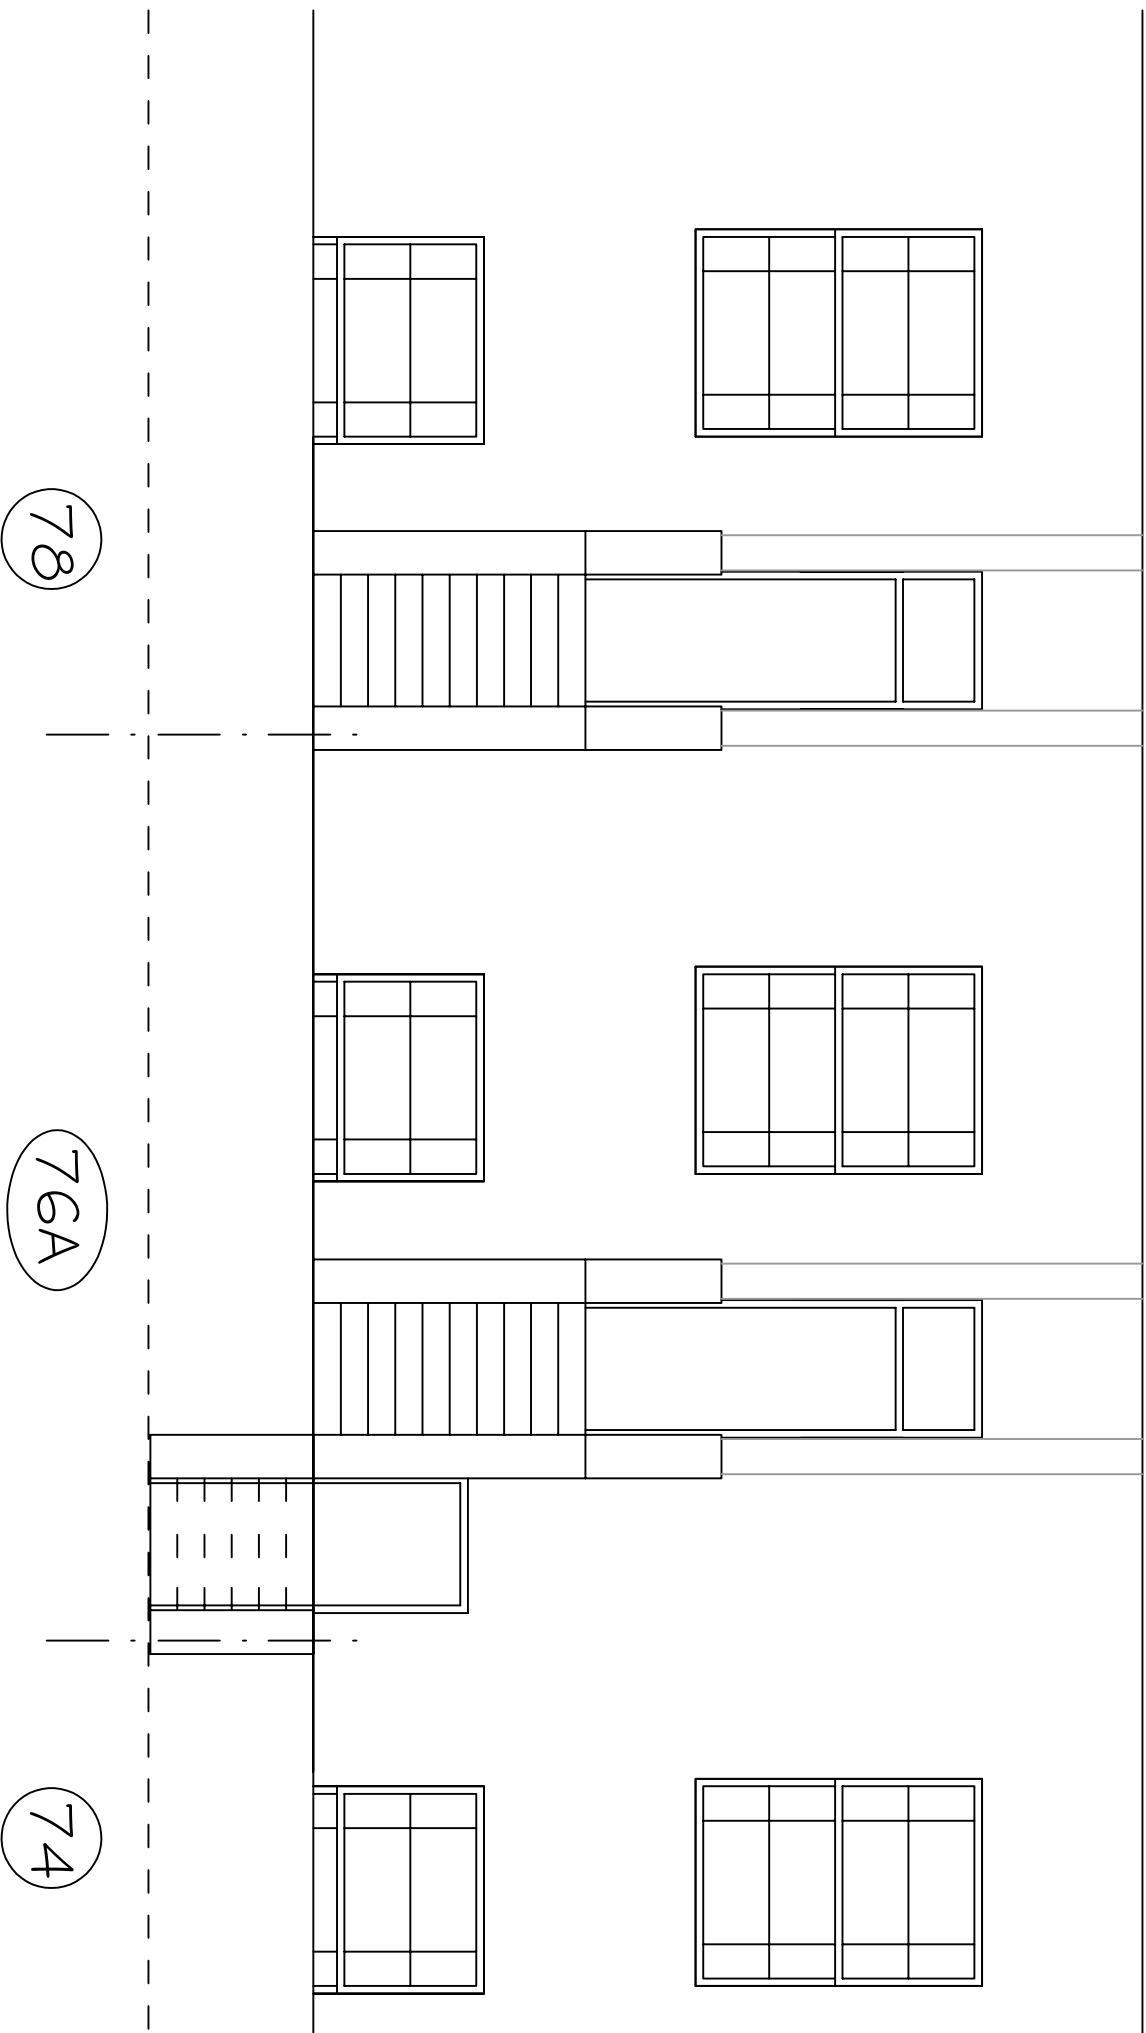


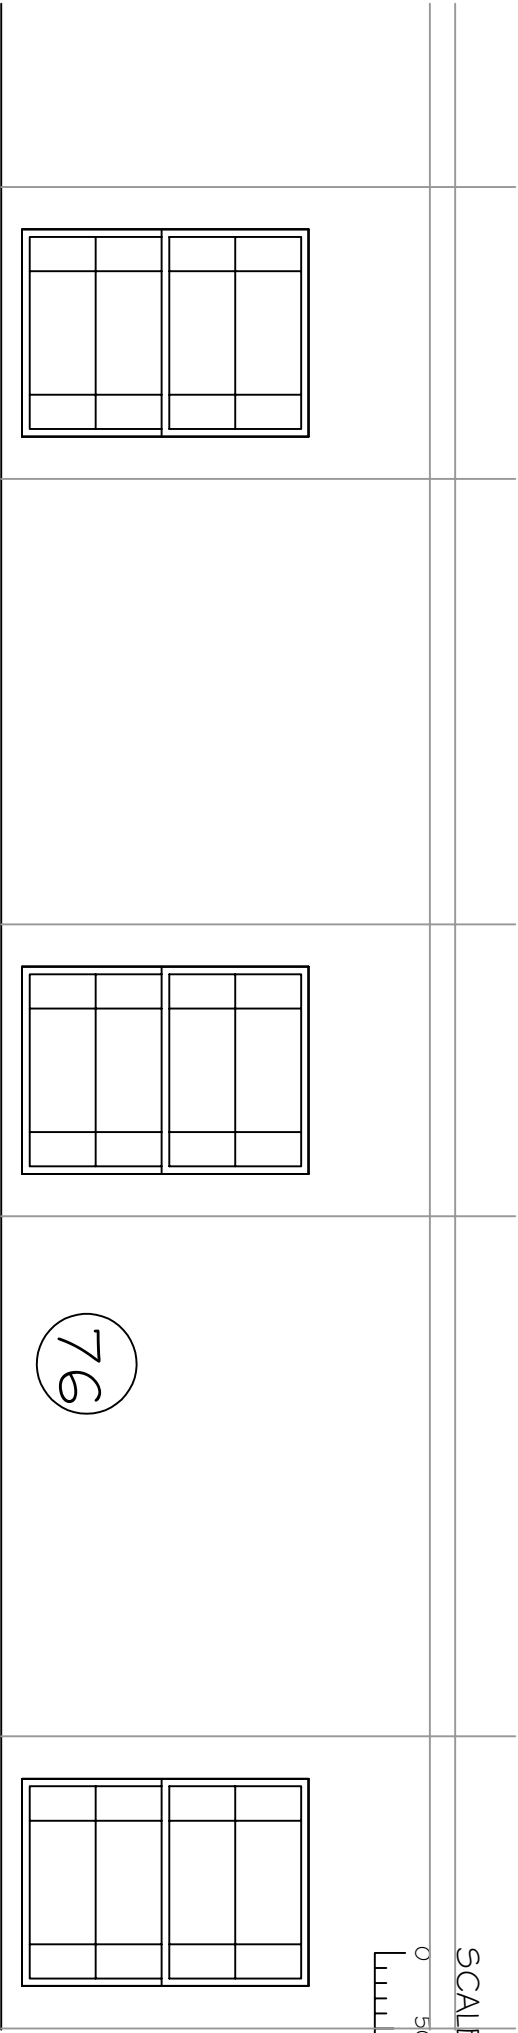

NO CHANGE TO FRONT ELEVATION

76A BELSIZE ROAD	
LONDON NW6 4TG	
EXISTING FRONT ELEVATION	
SCALE @ A3 1:50	DRG No.
SCALE @ A4 1:100	933-07