


Basic Symbols	CH	ceiling Height	FC	Window Floor to sill Height	INV	Invert Level	EX	Existing	RWP	Rain Water Pipe	GM	Gas Meter
	HH	Head Height	CL	Window sill to Linel Height	LV	Level	MH	Manhole	SVP	Soil Vent Pipe	B	Boiler

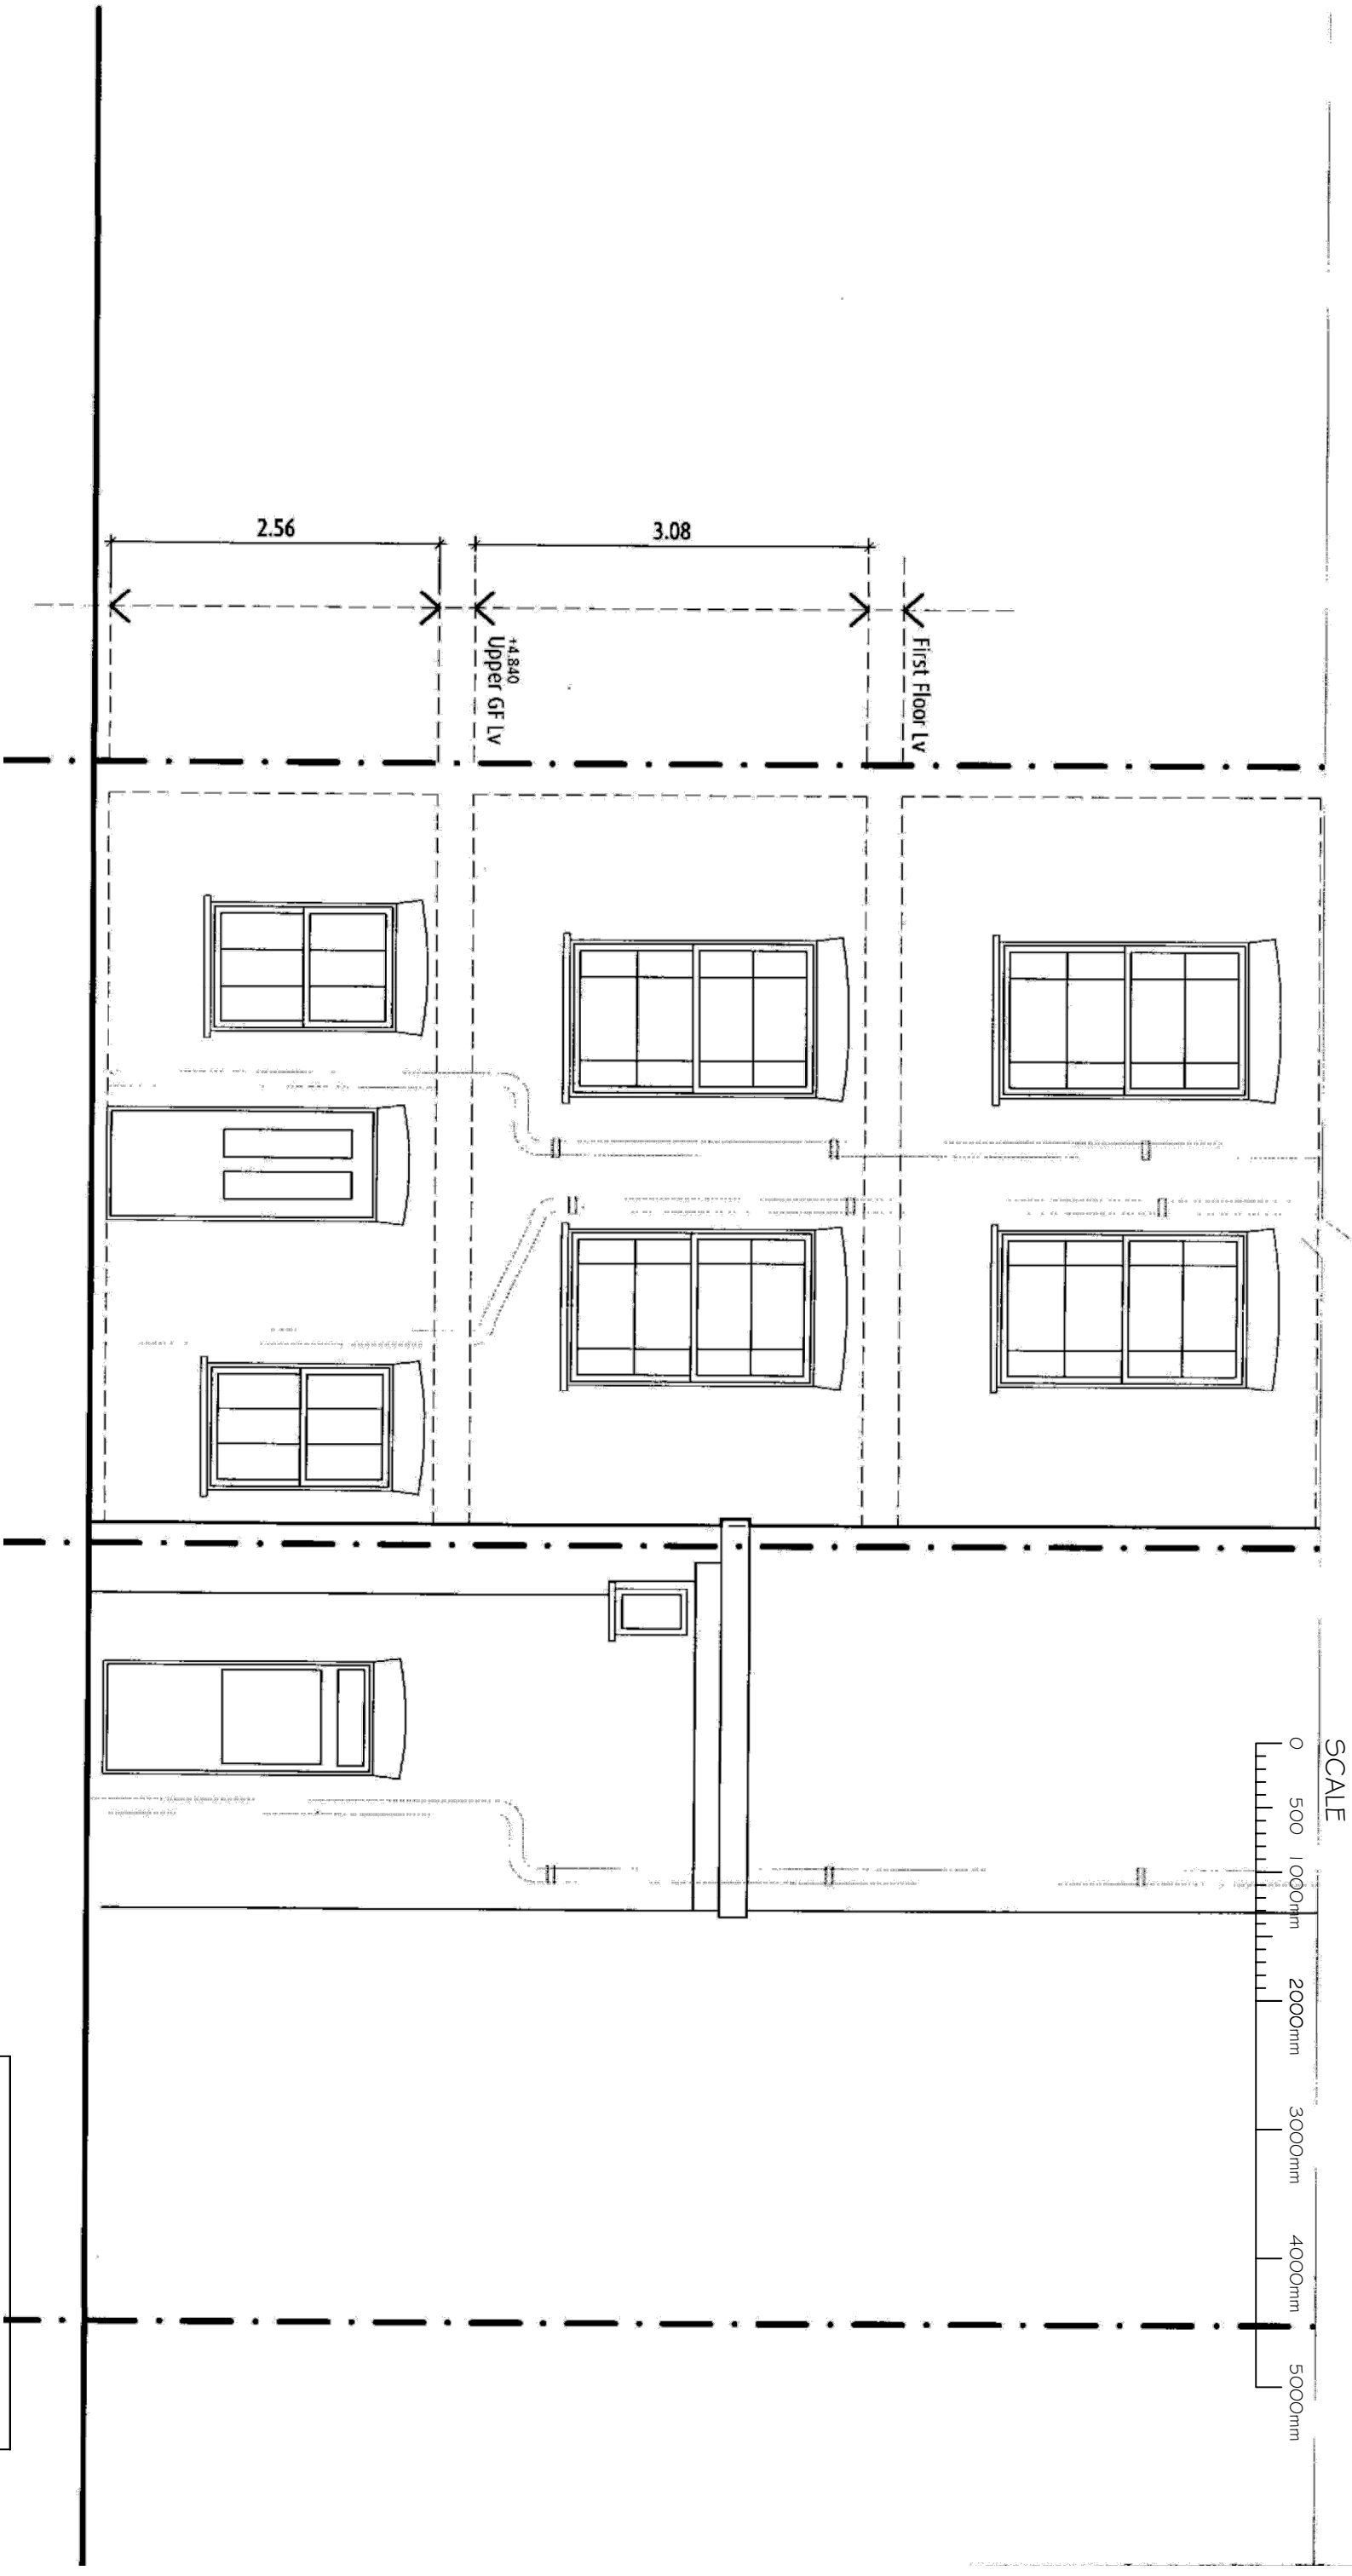

76A BELSIZE ROAD	
LONDON NW6 4TG	
EXISTING REAR ELEVATION	
SCALE @ A3 1:50	DRG No.
SCALE @ A4 1:100	933-06